


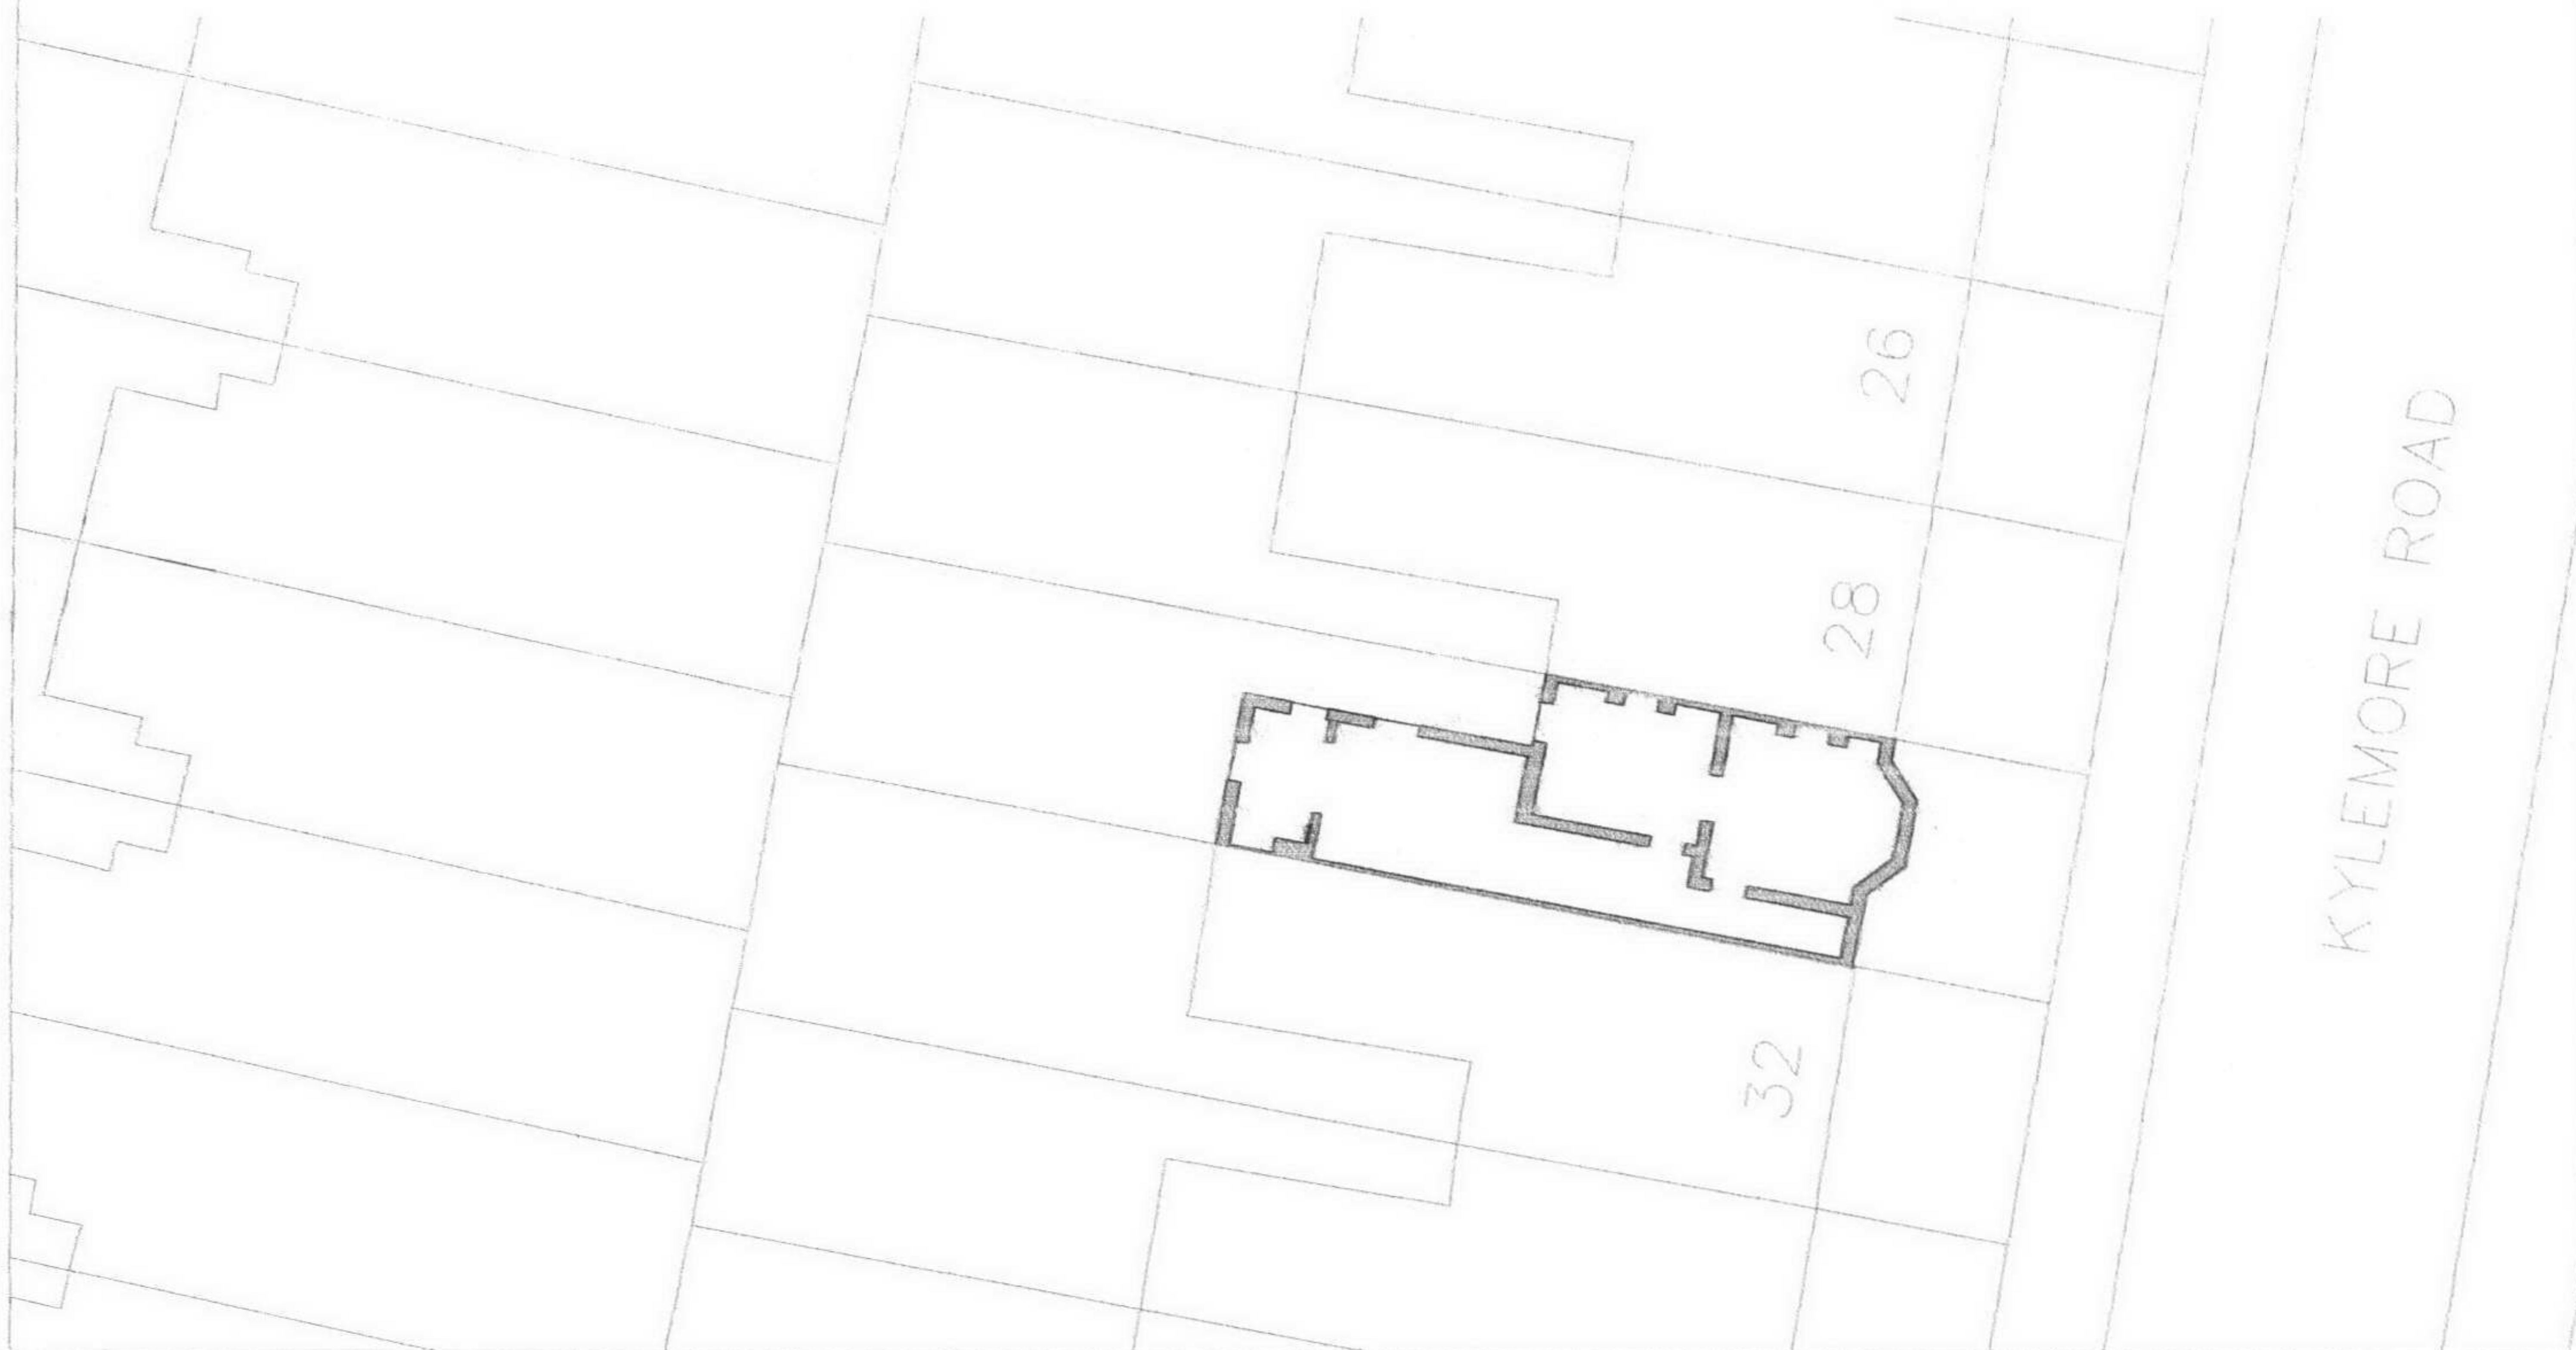

DO NOT SCALE FROM THIS DRAWING
THIS DRAWING IS COPYRIGHT

NOTES:

REVISIONS:

PROJECT:
**30 KYLEMORE ROAD
WEST HAMPSTEAD
LONDON NW6 2PT**

DRAWING TITLE:
**SITE PLAN
LOCATION PLAN
as Existing**

Scale:
**1:1250 @ A3
1:200**

Dwg No:
76/KR-1

Date:
27.03.07

Rev:

KASIA WHITFIELD
Design Consultant

Tel: 020 75869624
Mob: 07985 035333
email: Kasia_Whitfield@hotmail.com