



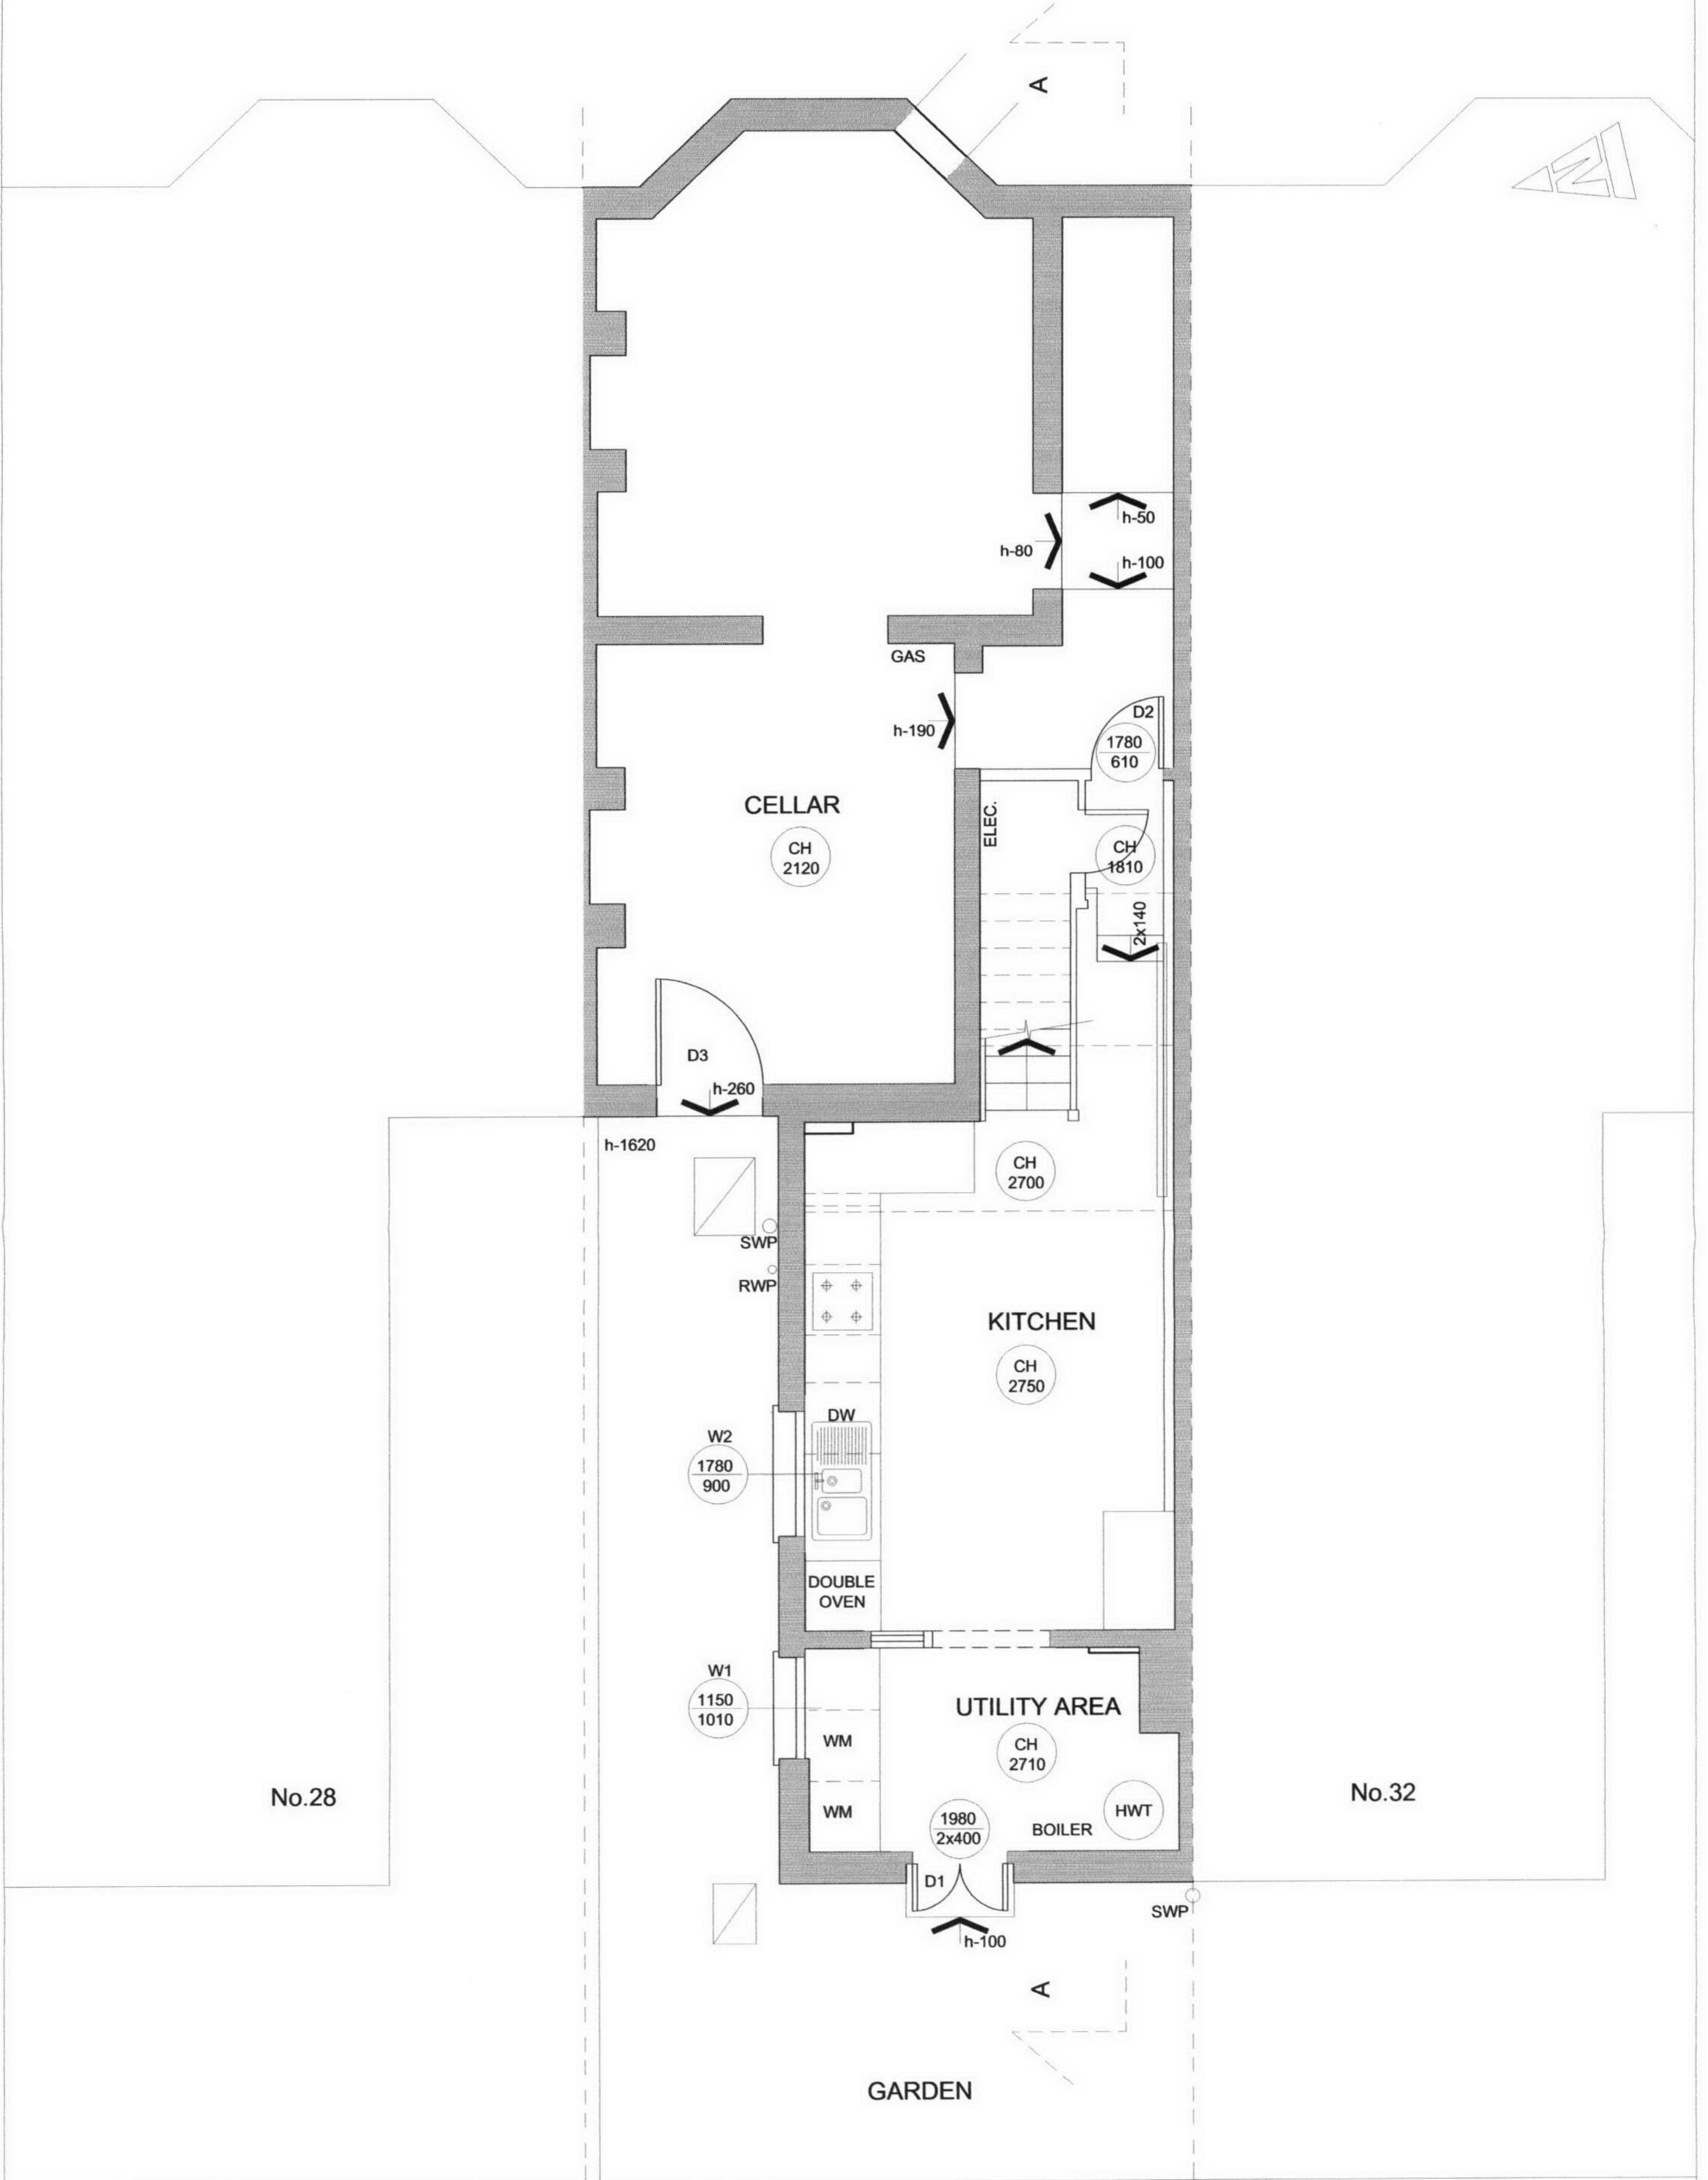

DO NOT SCALE FROM THIS DRAWING THIS DRAWING IS COPYRIGHT	REVISIONS:	PROJECT: 30 KYLEMORE ROAD WEST HAMPSTEAD LONDON NW6 2PT	Scale: 1:50 @ A3	Date: 27.03.07	KASIA WHITFIELD Design Consultant Tel: 020 75869624 Mob: 07985 035333 email: Kasia_Whitfield@hotmail.com
		DRAWING TITLE: GROUND FLOOR PLAN as Existing	Dwg No: 76/KR-2	Rev:	

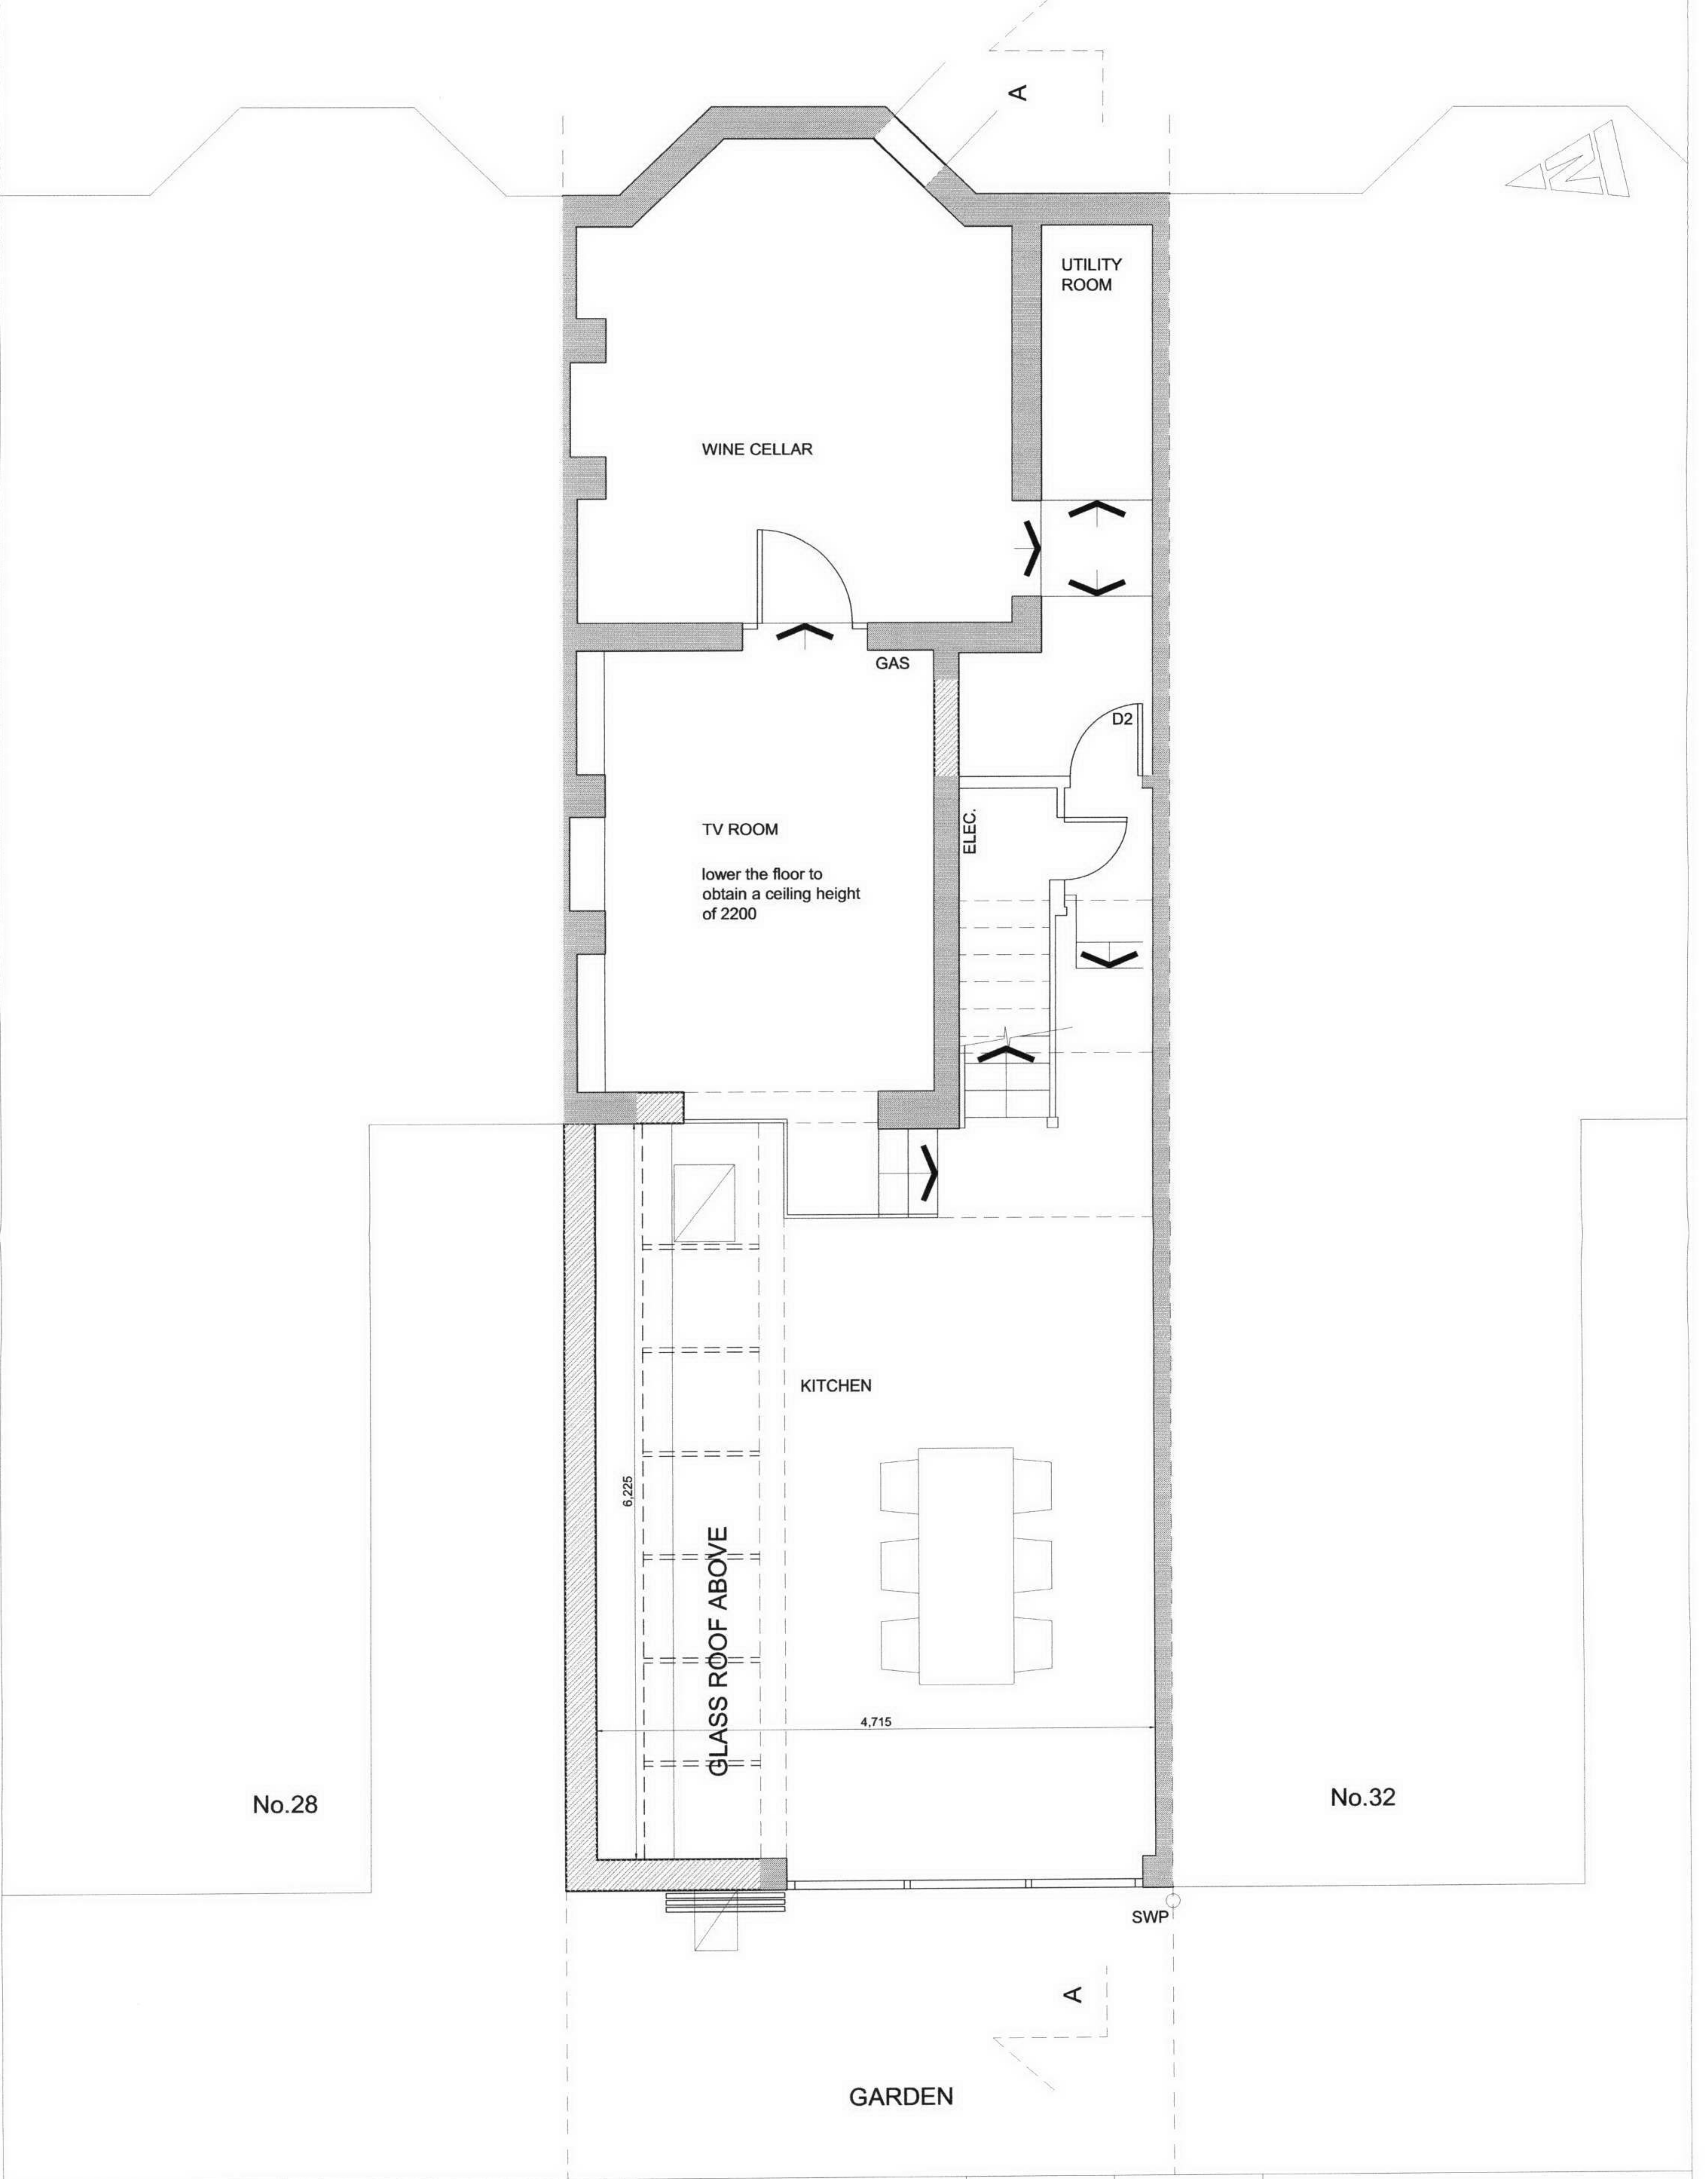

DO NOT SCALE FROM THIS DRAWING THIS DRAWING IS COPYRIGHT	REVISIONS:	PROJECT: 30 KYLEMORE ROAD WEST HAMPSTEAD LONDON NW6 2PT	Scale: 1:50 @ A3	Date: 10.05.07	KASIA WHITFIELD <i>Design Consultant</i> Tel: 020 75869624 Mob: 07985 035333 email: Kasia_Whitfield@hotmail.com
		DRAWING TITLE: GROUND FLOOR PLAN as Proposed	Dwg No: 76/KR-3	Rev:	