



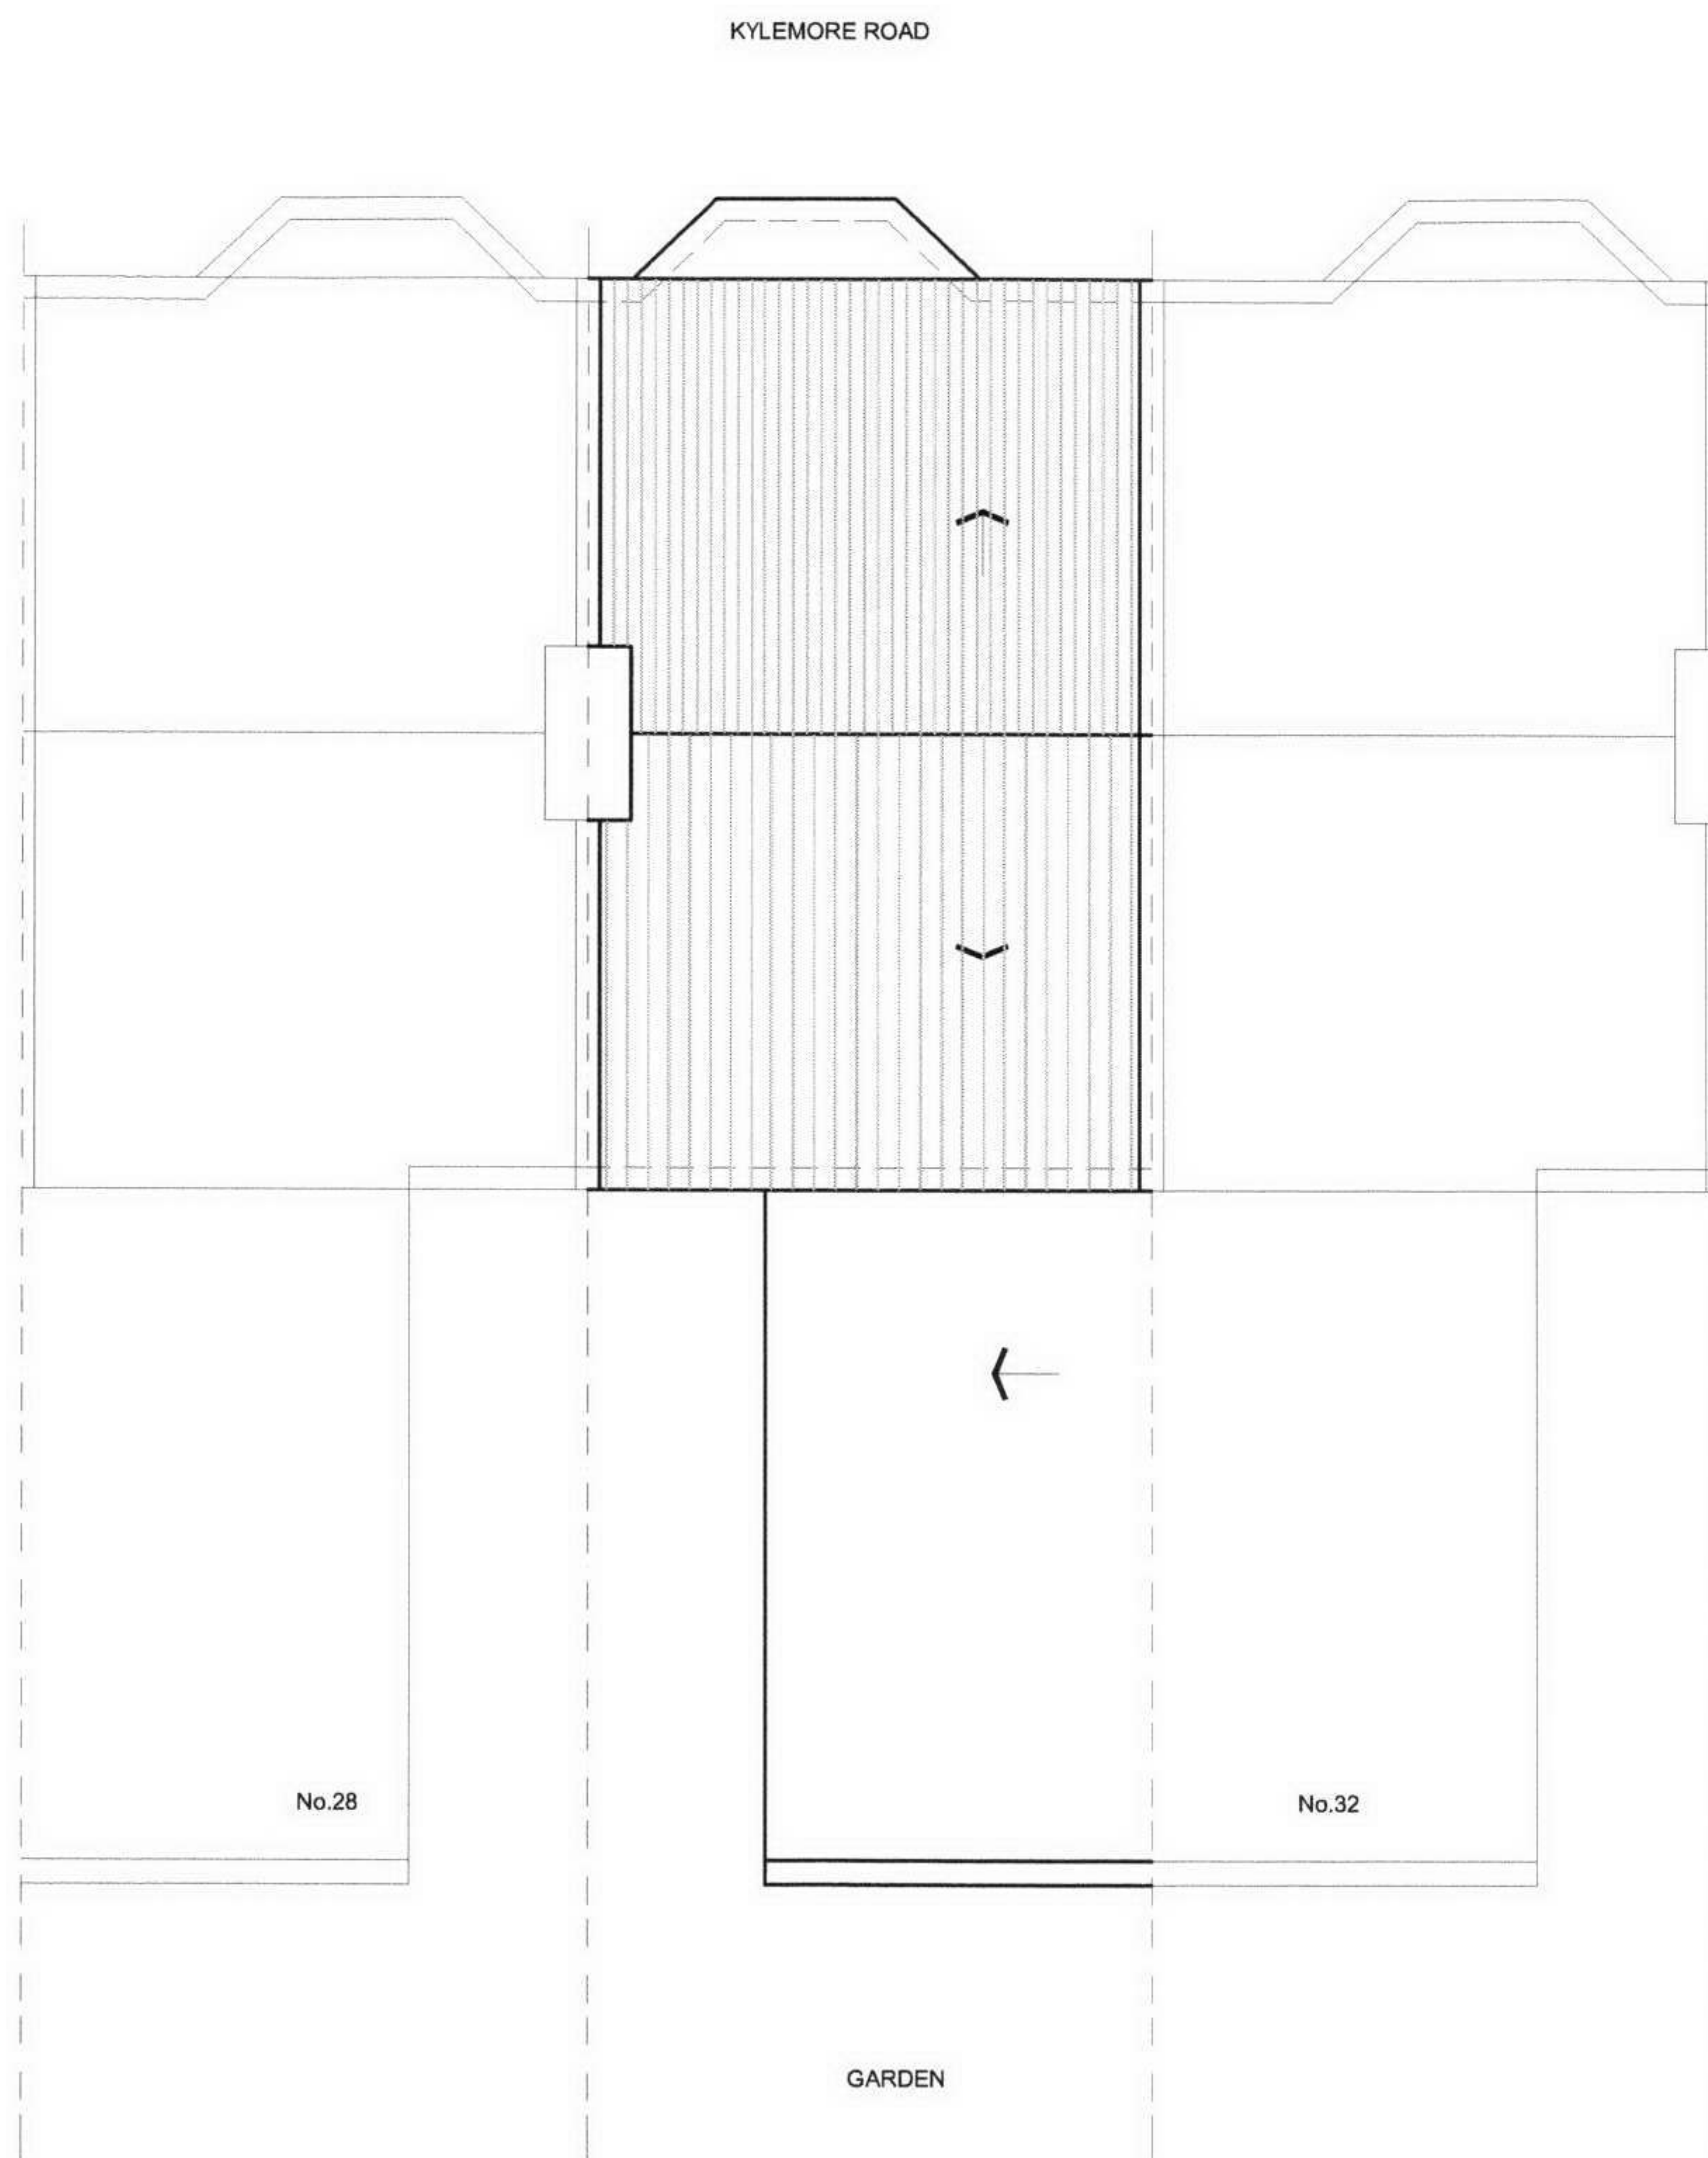

EXISTING

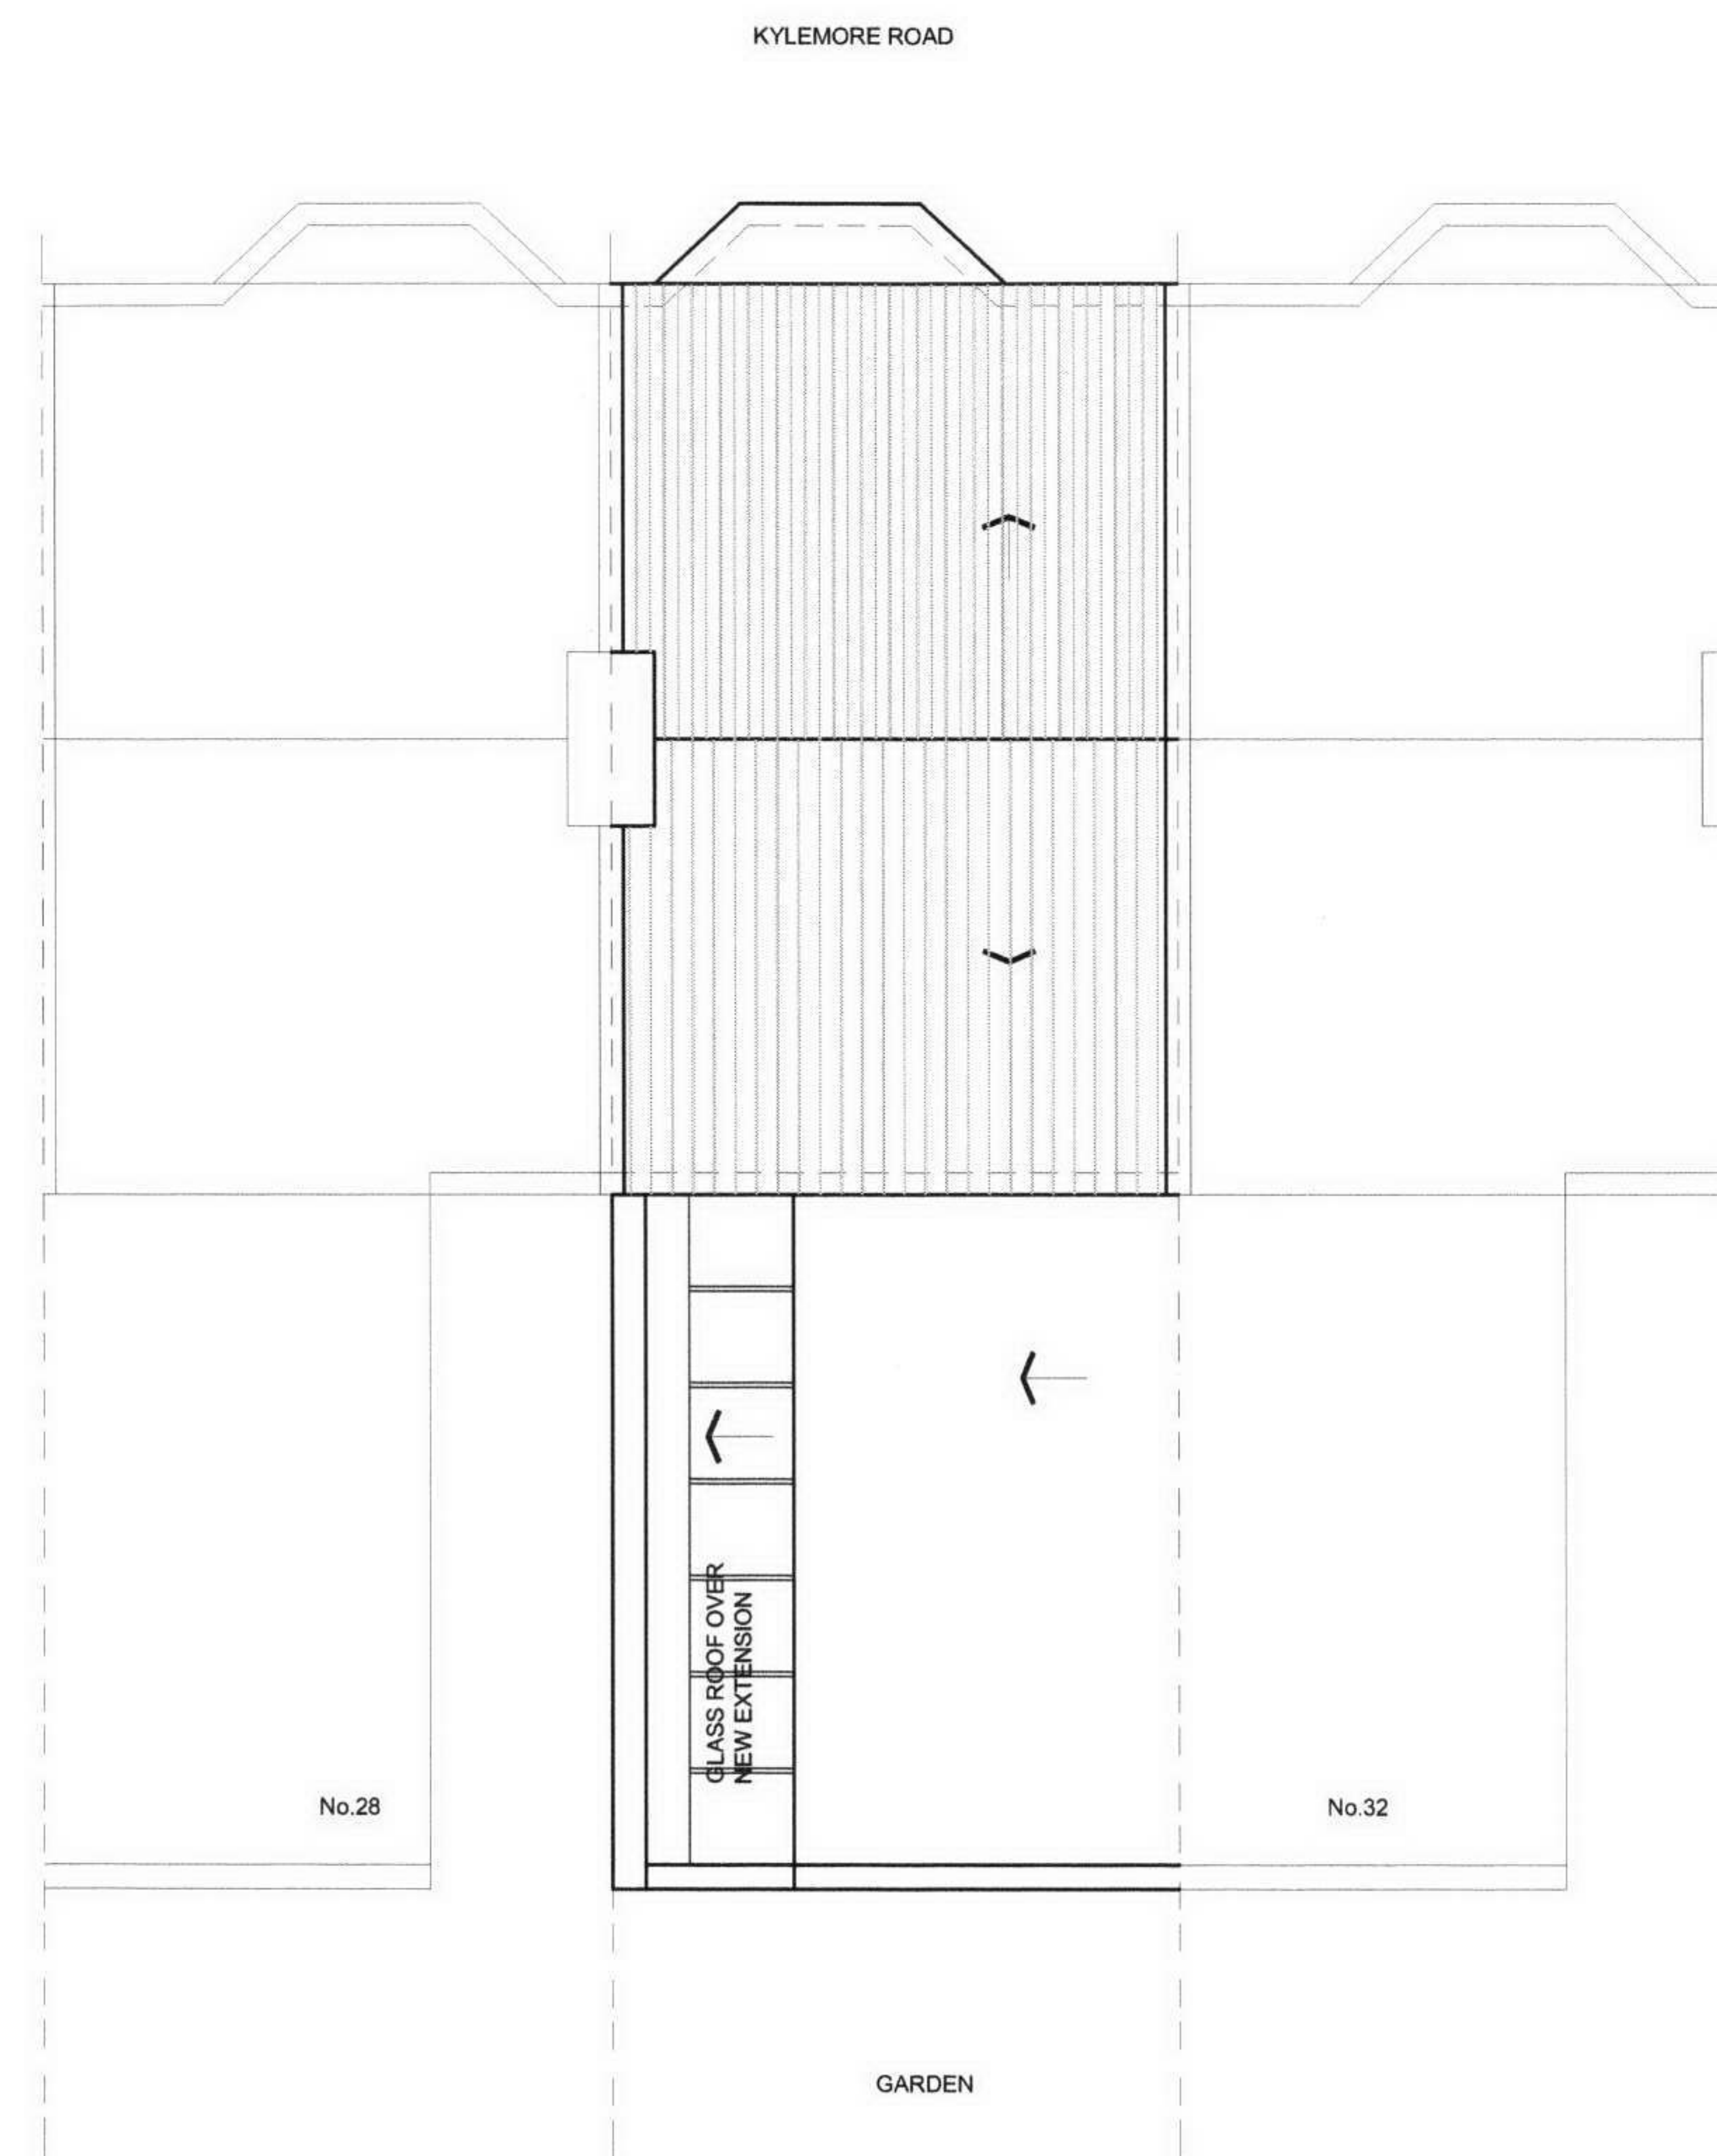

PROPOSED

DO NOT SCALE FROM THIS DRAWING THIS DRAWING IS COPYRIGHT	REVISIONS:	PROJECT: 30 KYLEMORE ROAD WEST HAMPSTEAD LONDON NW6 2PT	Scale: 1:100 @ A3	Date: 10.05.07	KASIA WHITFIELD <i>Design Consultant</i> Tel: 020 75869624 Mob: 07985 035333 email: Kasia_Whitfield@hotmail.com
NOTES:		DRAWING TITLE: ROOF PLAN as Existing & Proposed	Dwg No: 76/KR-4	Rev:	