


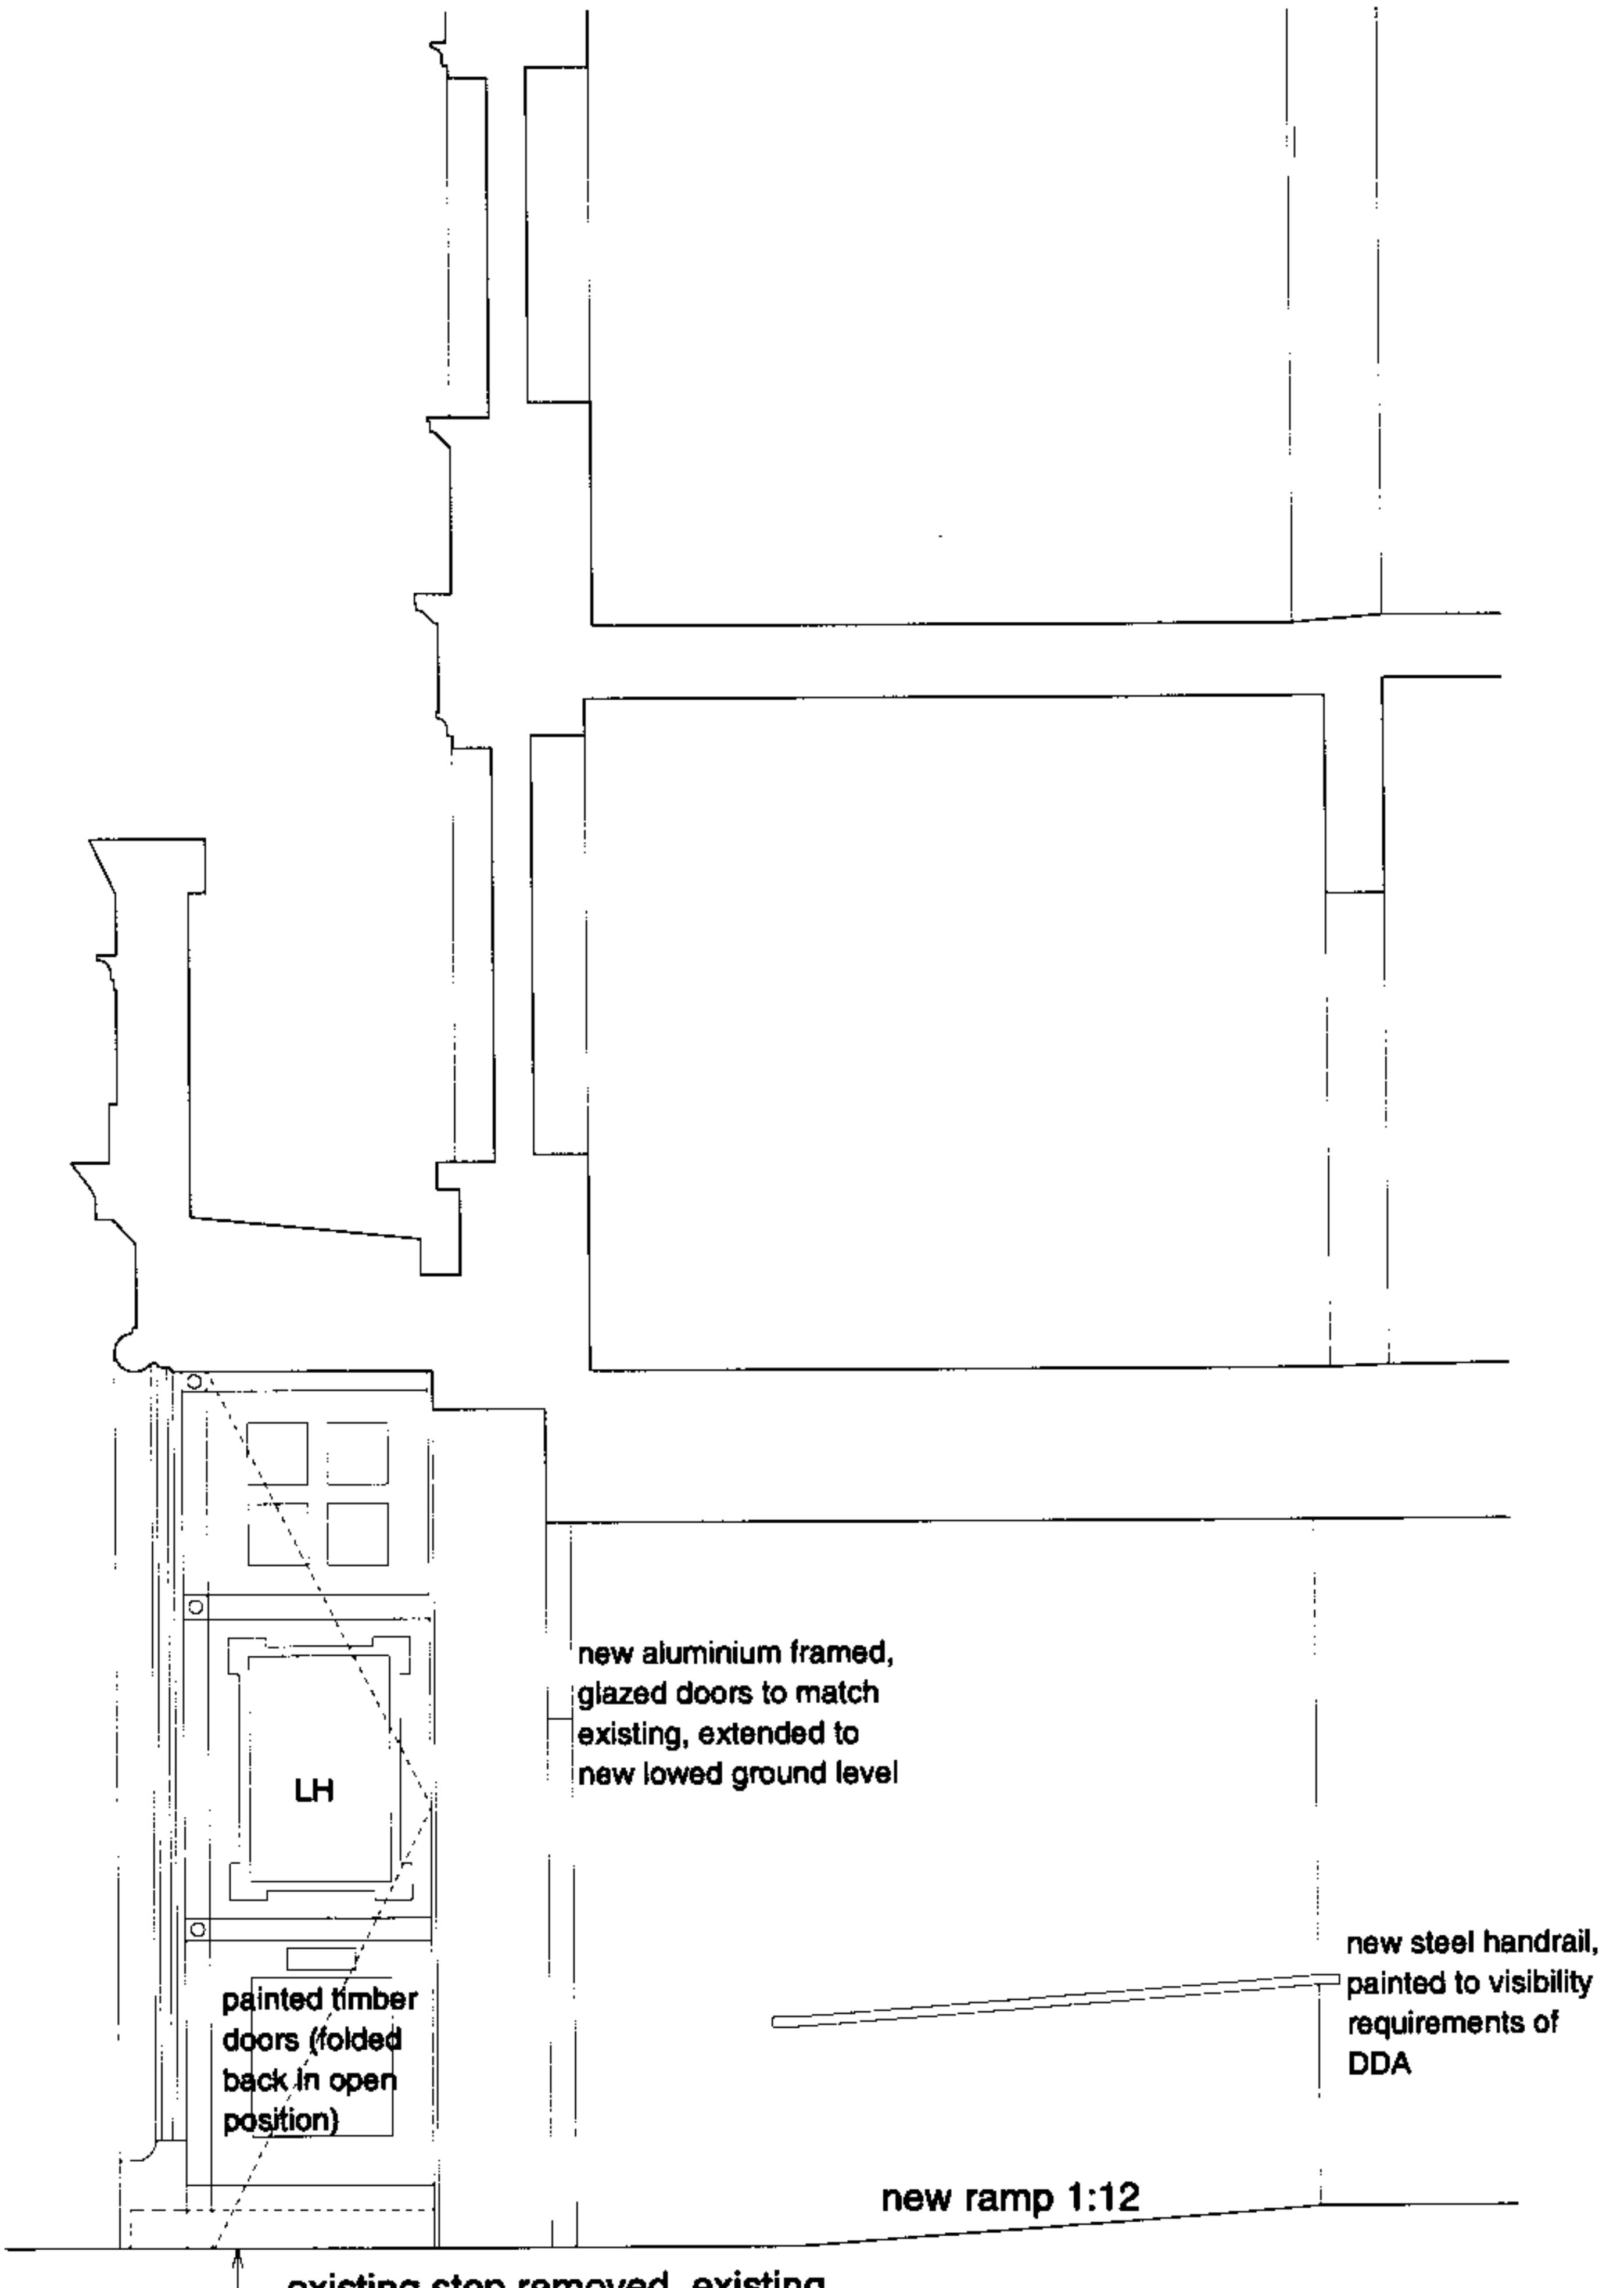

Elevation



Section

Notes

These plans and specifications prepared by Robert Dye Associates as instruments of professional service shall remain the property of Robert Dye Associates.

These plans may not be copied or re-used without the express written consent of Robert Dye Associates. The use of these plans for construction is permitted only when specifically released for construction reference by a dated authorised signature.

These plans are project and site specific and shall only be used for their intended purpose unless otherwise permitted by written consent of Robert Dye Associates.

All dimensions shown are indicative and must be double checked on site by the contractor. Any inconsistencies found must be reported to Robert Dye Associates.

DO NOT SCALE FROM THE DRAWING

Rev	Date	Notes
A	00.00.05	Notes


robertdye

Robert Dye Associates
Unit A2 Linton House 39-51 Highgate Road London NW5 1RS

tel: 020 7267 9388
fax: 020 7267 9345

www.robertdye.com
email: info@robertdye.com

project	28 Hampstead High Street	project no	147
drawing	DDA Access to Barclays - elevation as proposed	scale	1:25 @ A1
		drawn by	nw
drawing no	147_PA_DDA_002	rev	
		date	27.04.07
		dwg status	
		dwg status	

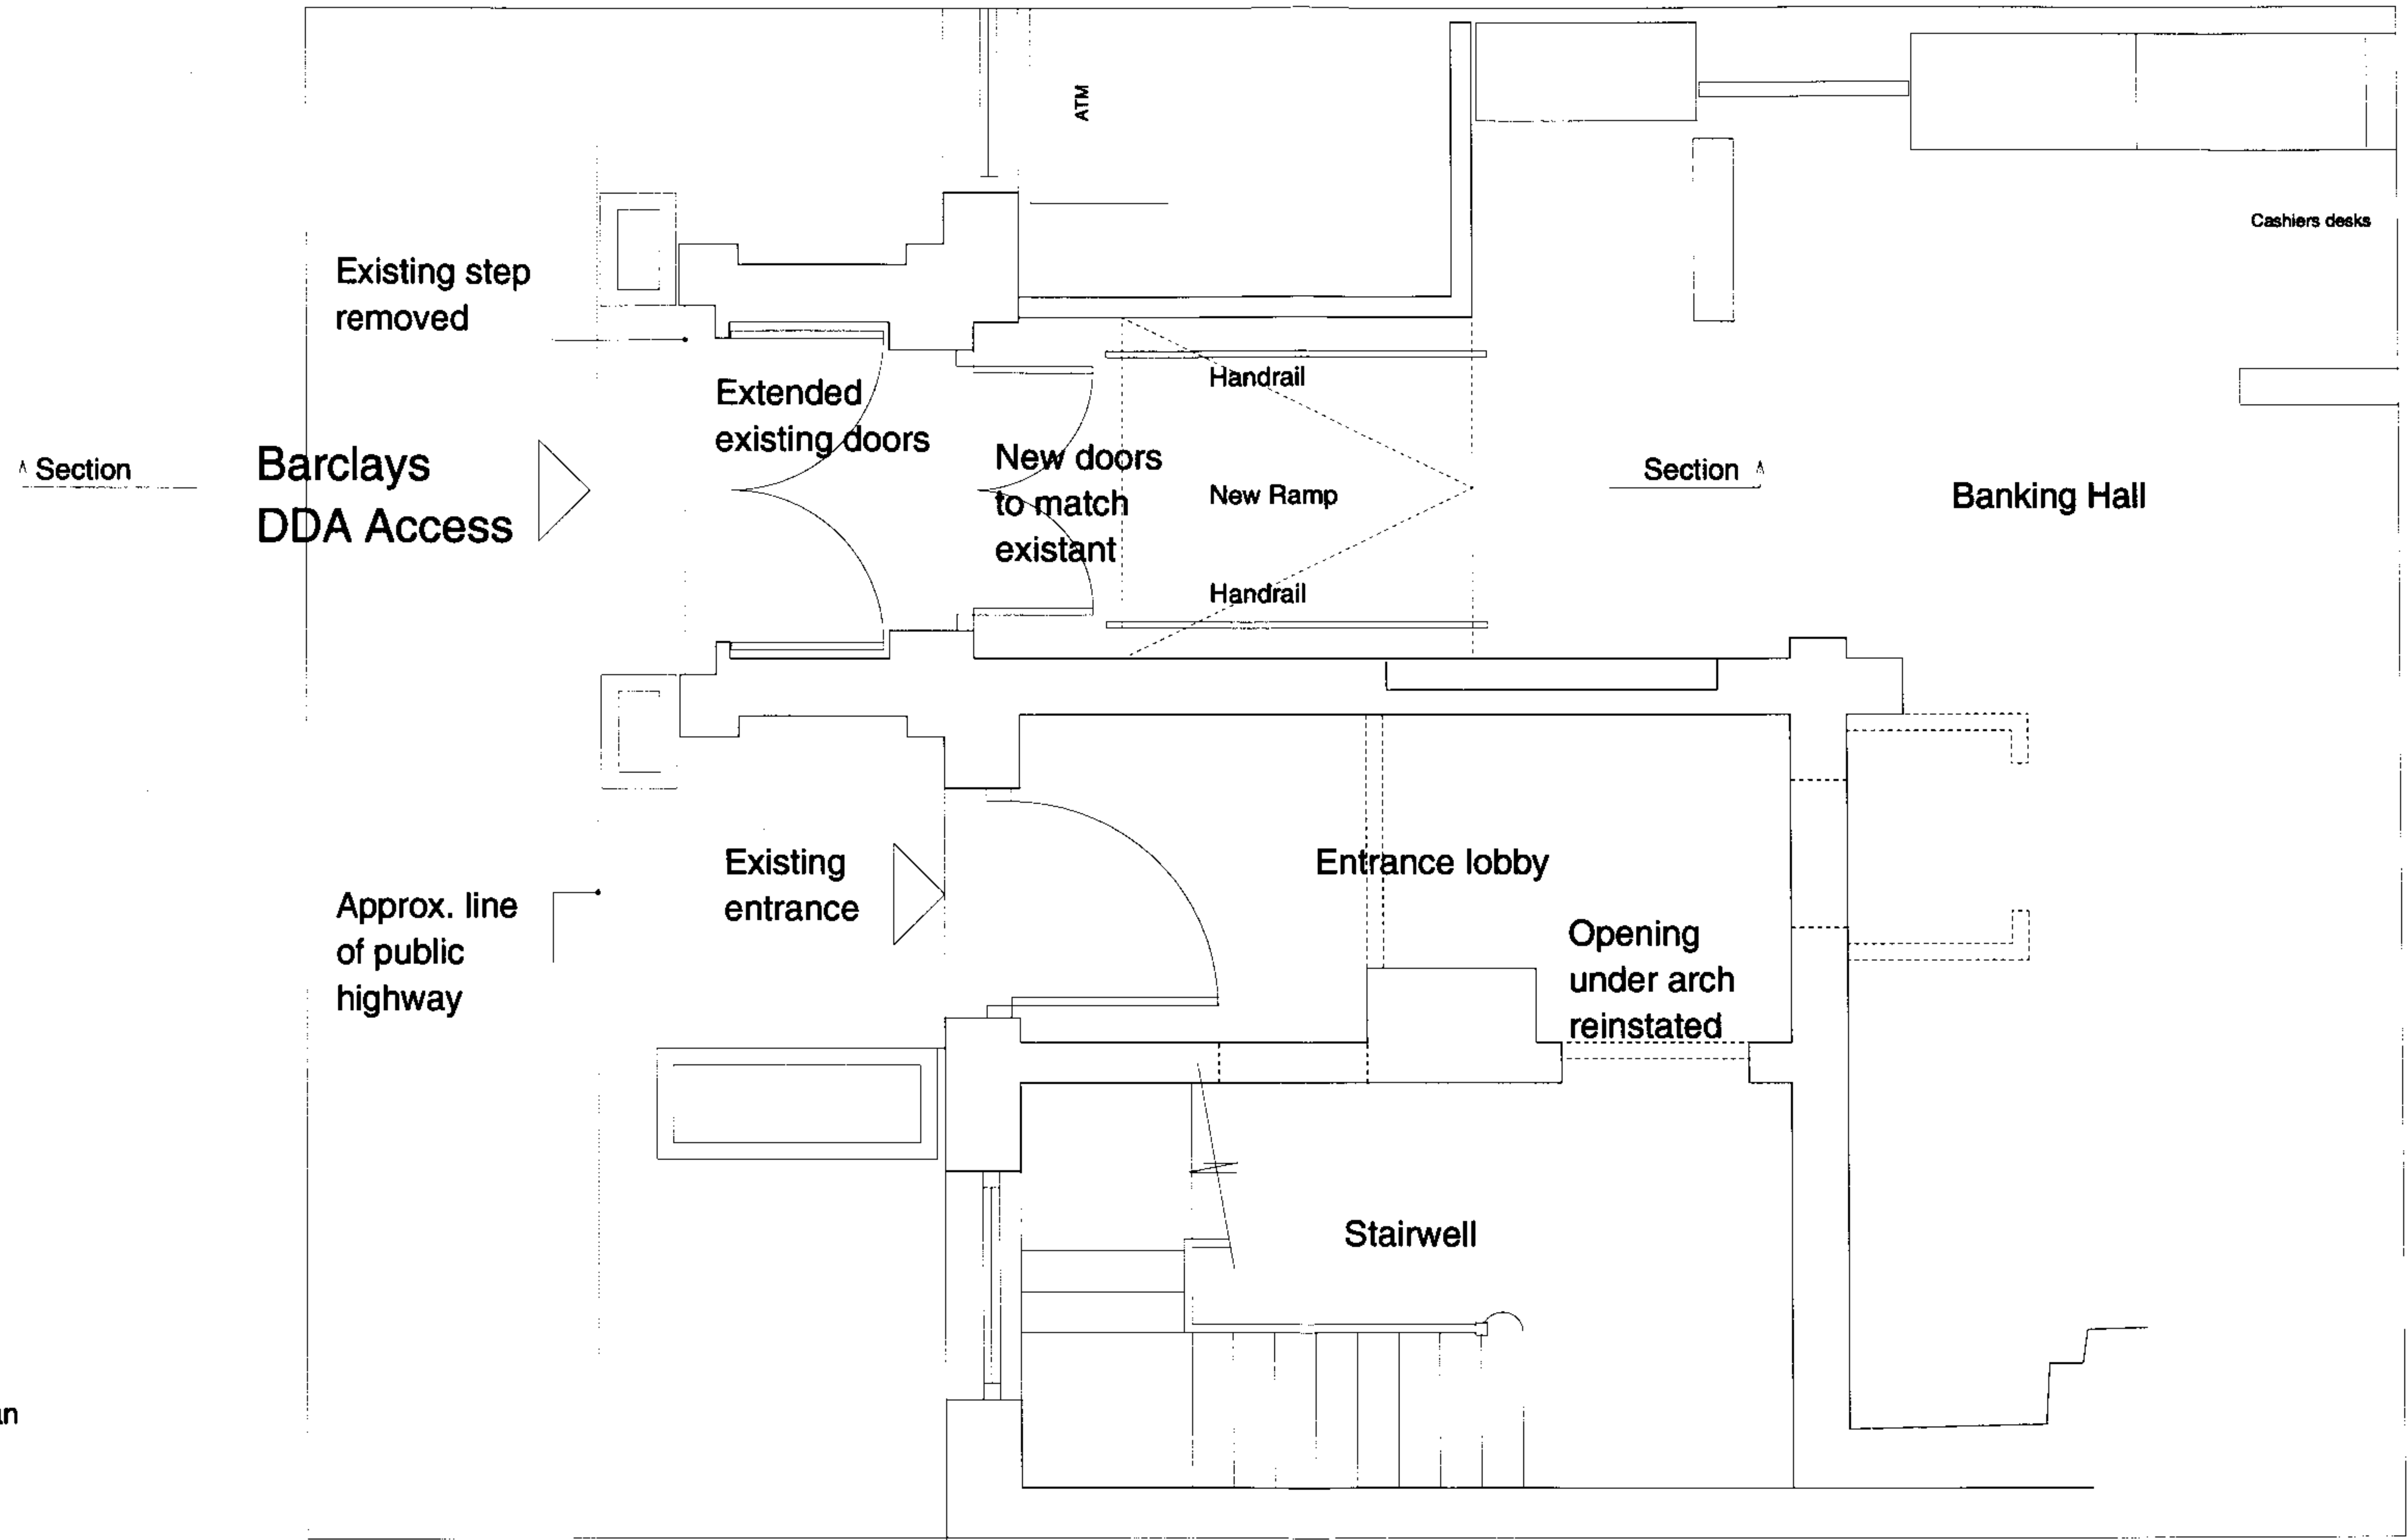

Ground Floor Plan

Notes

These plans and specifications prepared by Robert Dye Associates as instruments of professional service shall remain the property of Robert Dye Associates

These plans may not be copied or re-used without the express written consent of Robert Dye Associates. The use of these plans for construction is permitted only when specifically released for construction reference by a dated authorised signature.

These plans are project and site specific and shall only be used for their intended purpose unless otherwise permitted by written consent of Robert Dye Associates.

All dimensions shown are indicative and must be double checked on site by the contractor. Any inconsistencies found must be reported to Robert Dye Associates.


DO NOT SCALE FROM THE DRAWING

Rev	Date	Notes
A	00.00.05	Notes

project		project no	
28 Hampstead High Street		147	
drawing		scale	
DDA Access to Barclays - plan as proposed		1:25 @ A1	
		drawn by	
		nw	
drawing no		rev	date
147_PA_DDA_001			27.04.07
		dwg status	dwg status

Detail - Elevation of existing door with indication of modifications as proposed for the DDA Access


Elevation

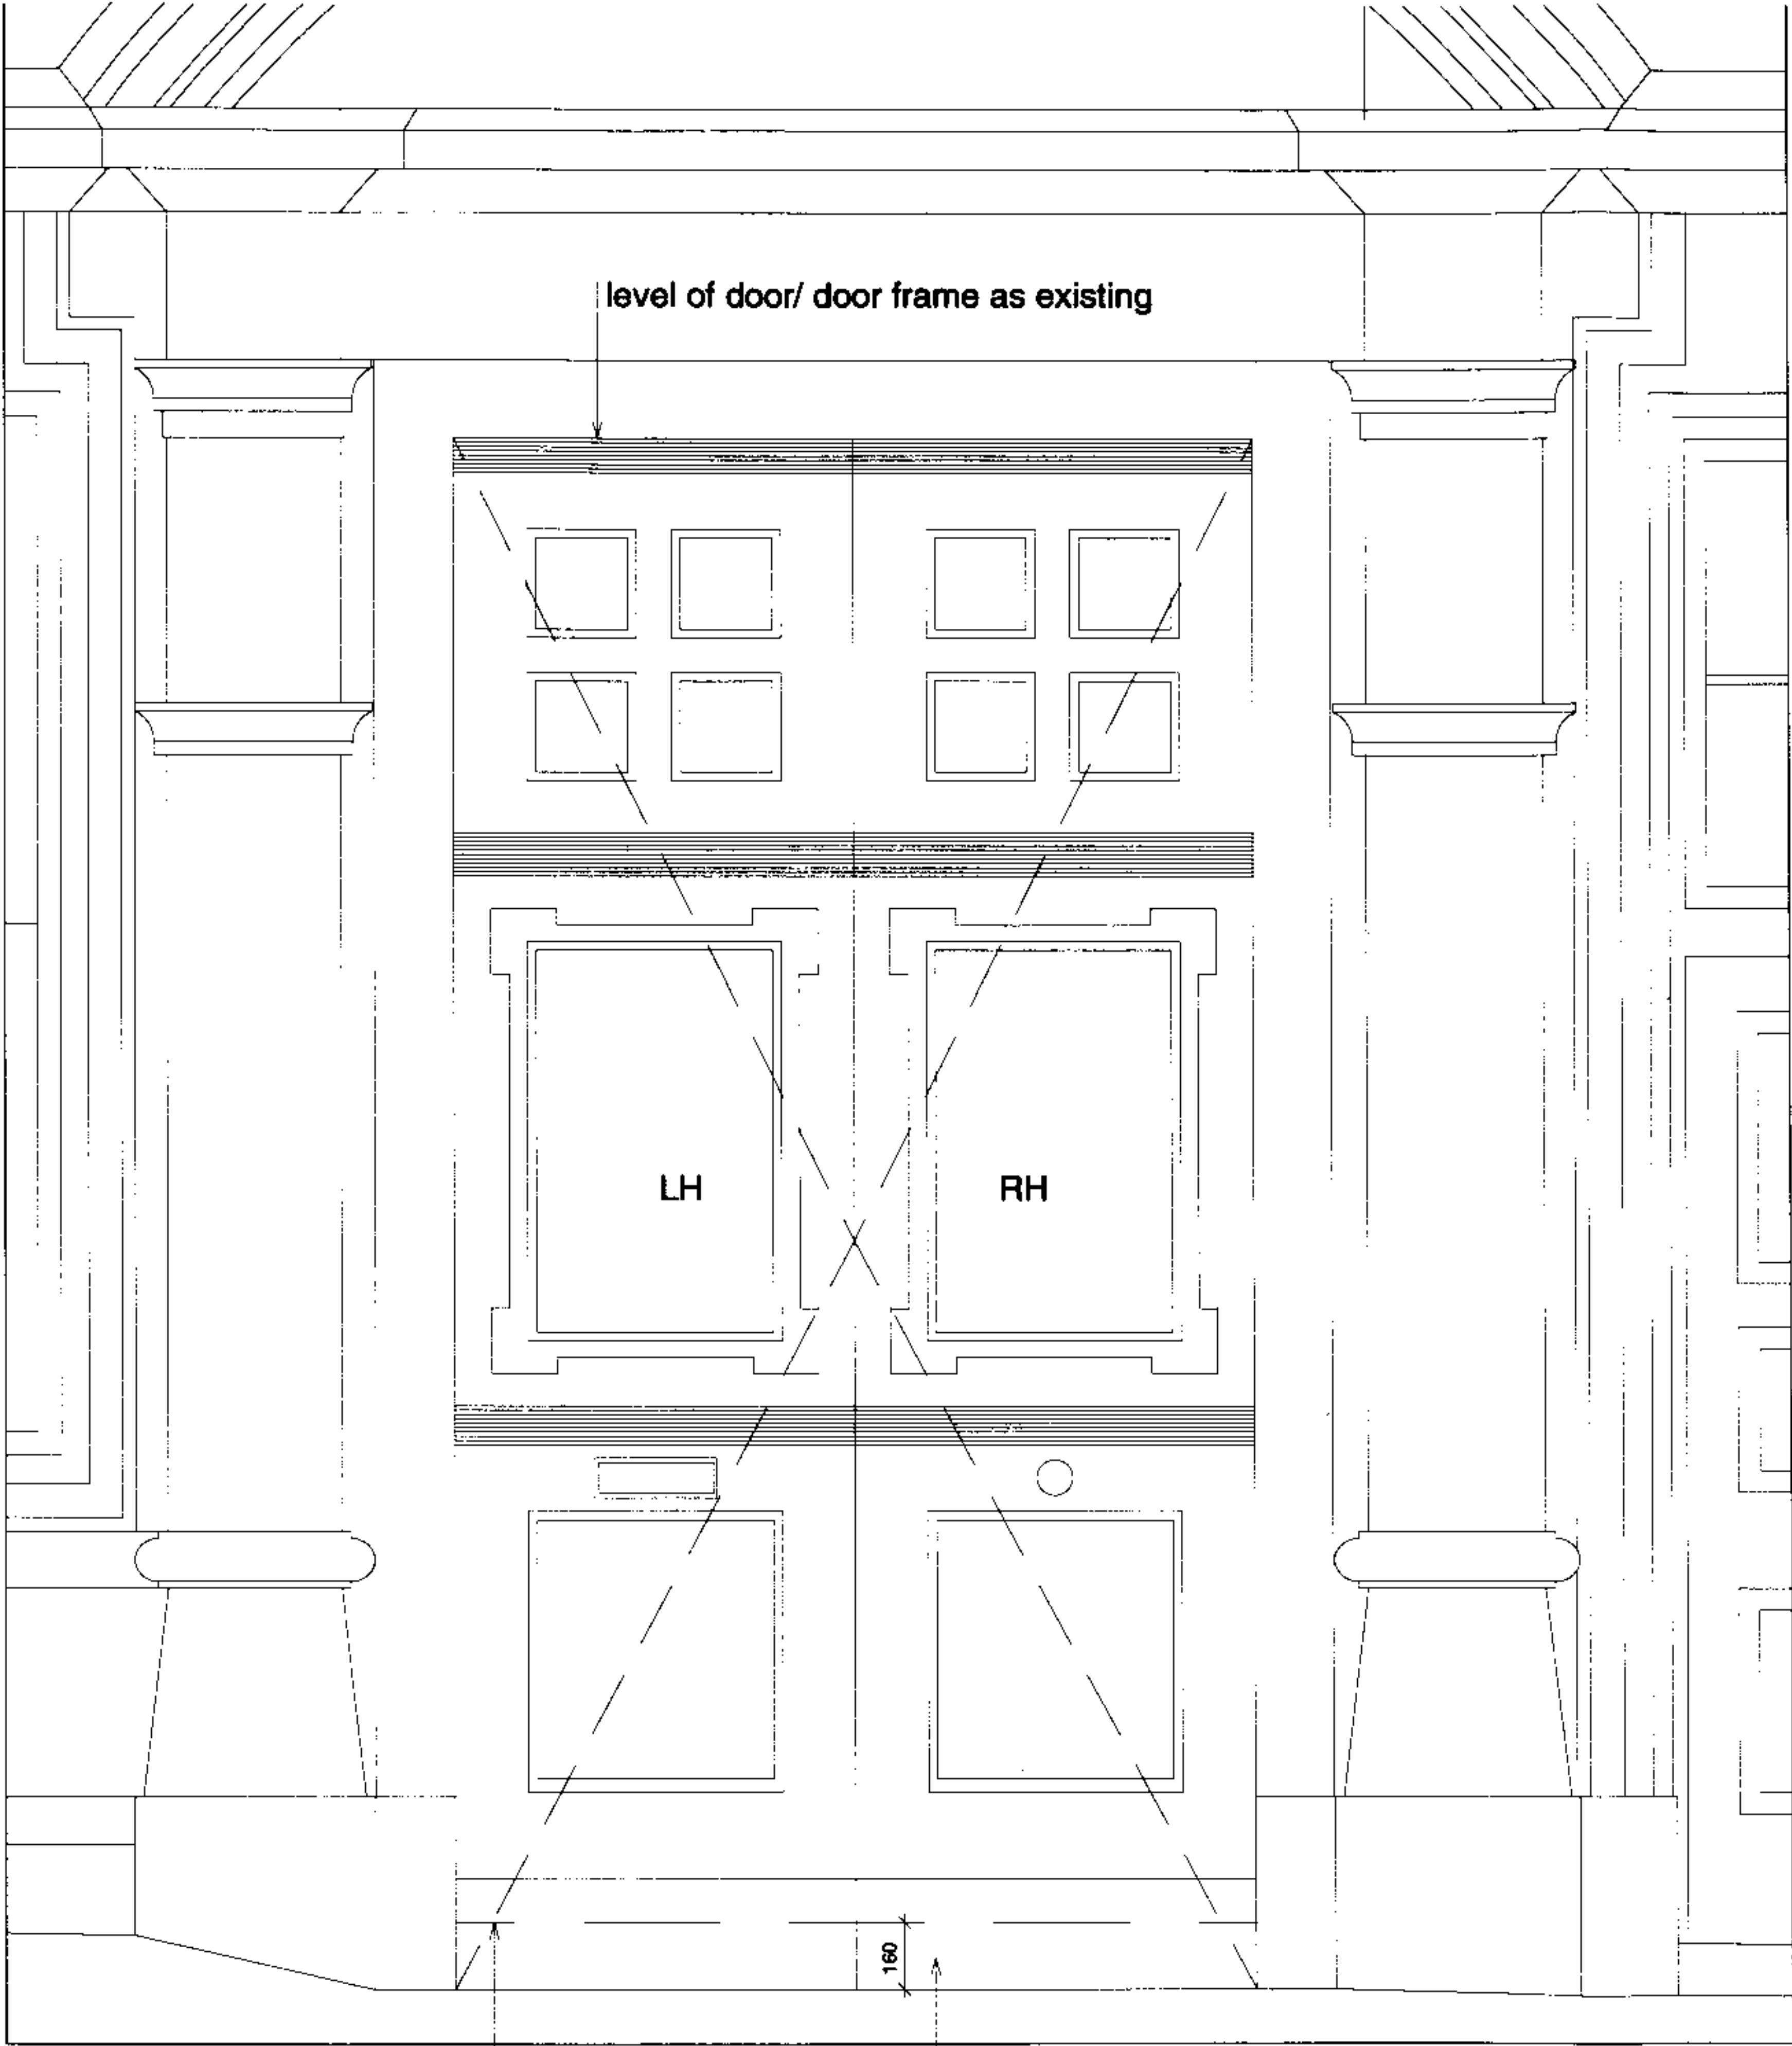

existing step removed

existing door extended in timber to match existing to ground level, cover extension with metal plate (brass) on internal and external faces

Section (doors open)

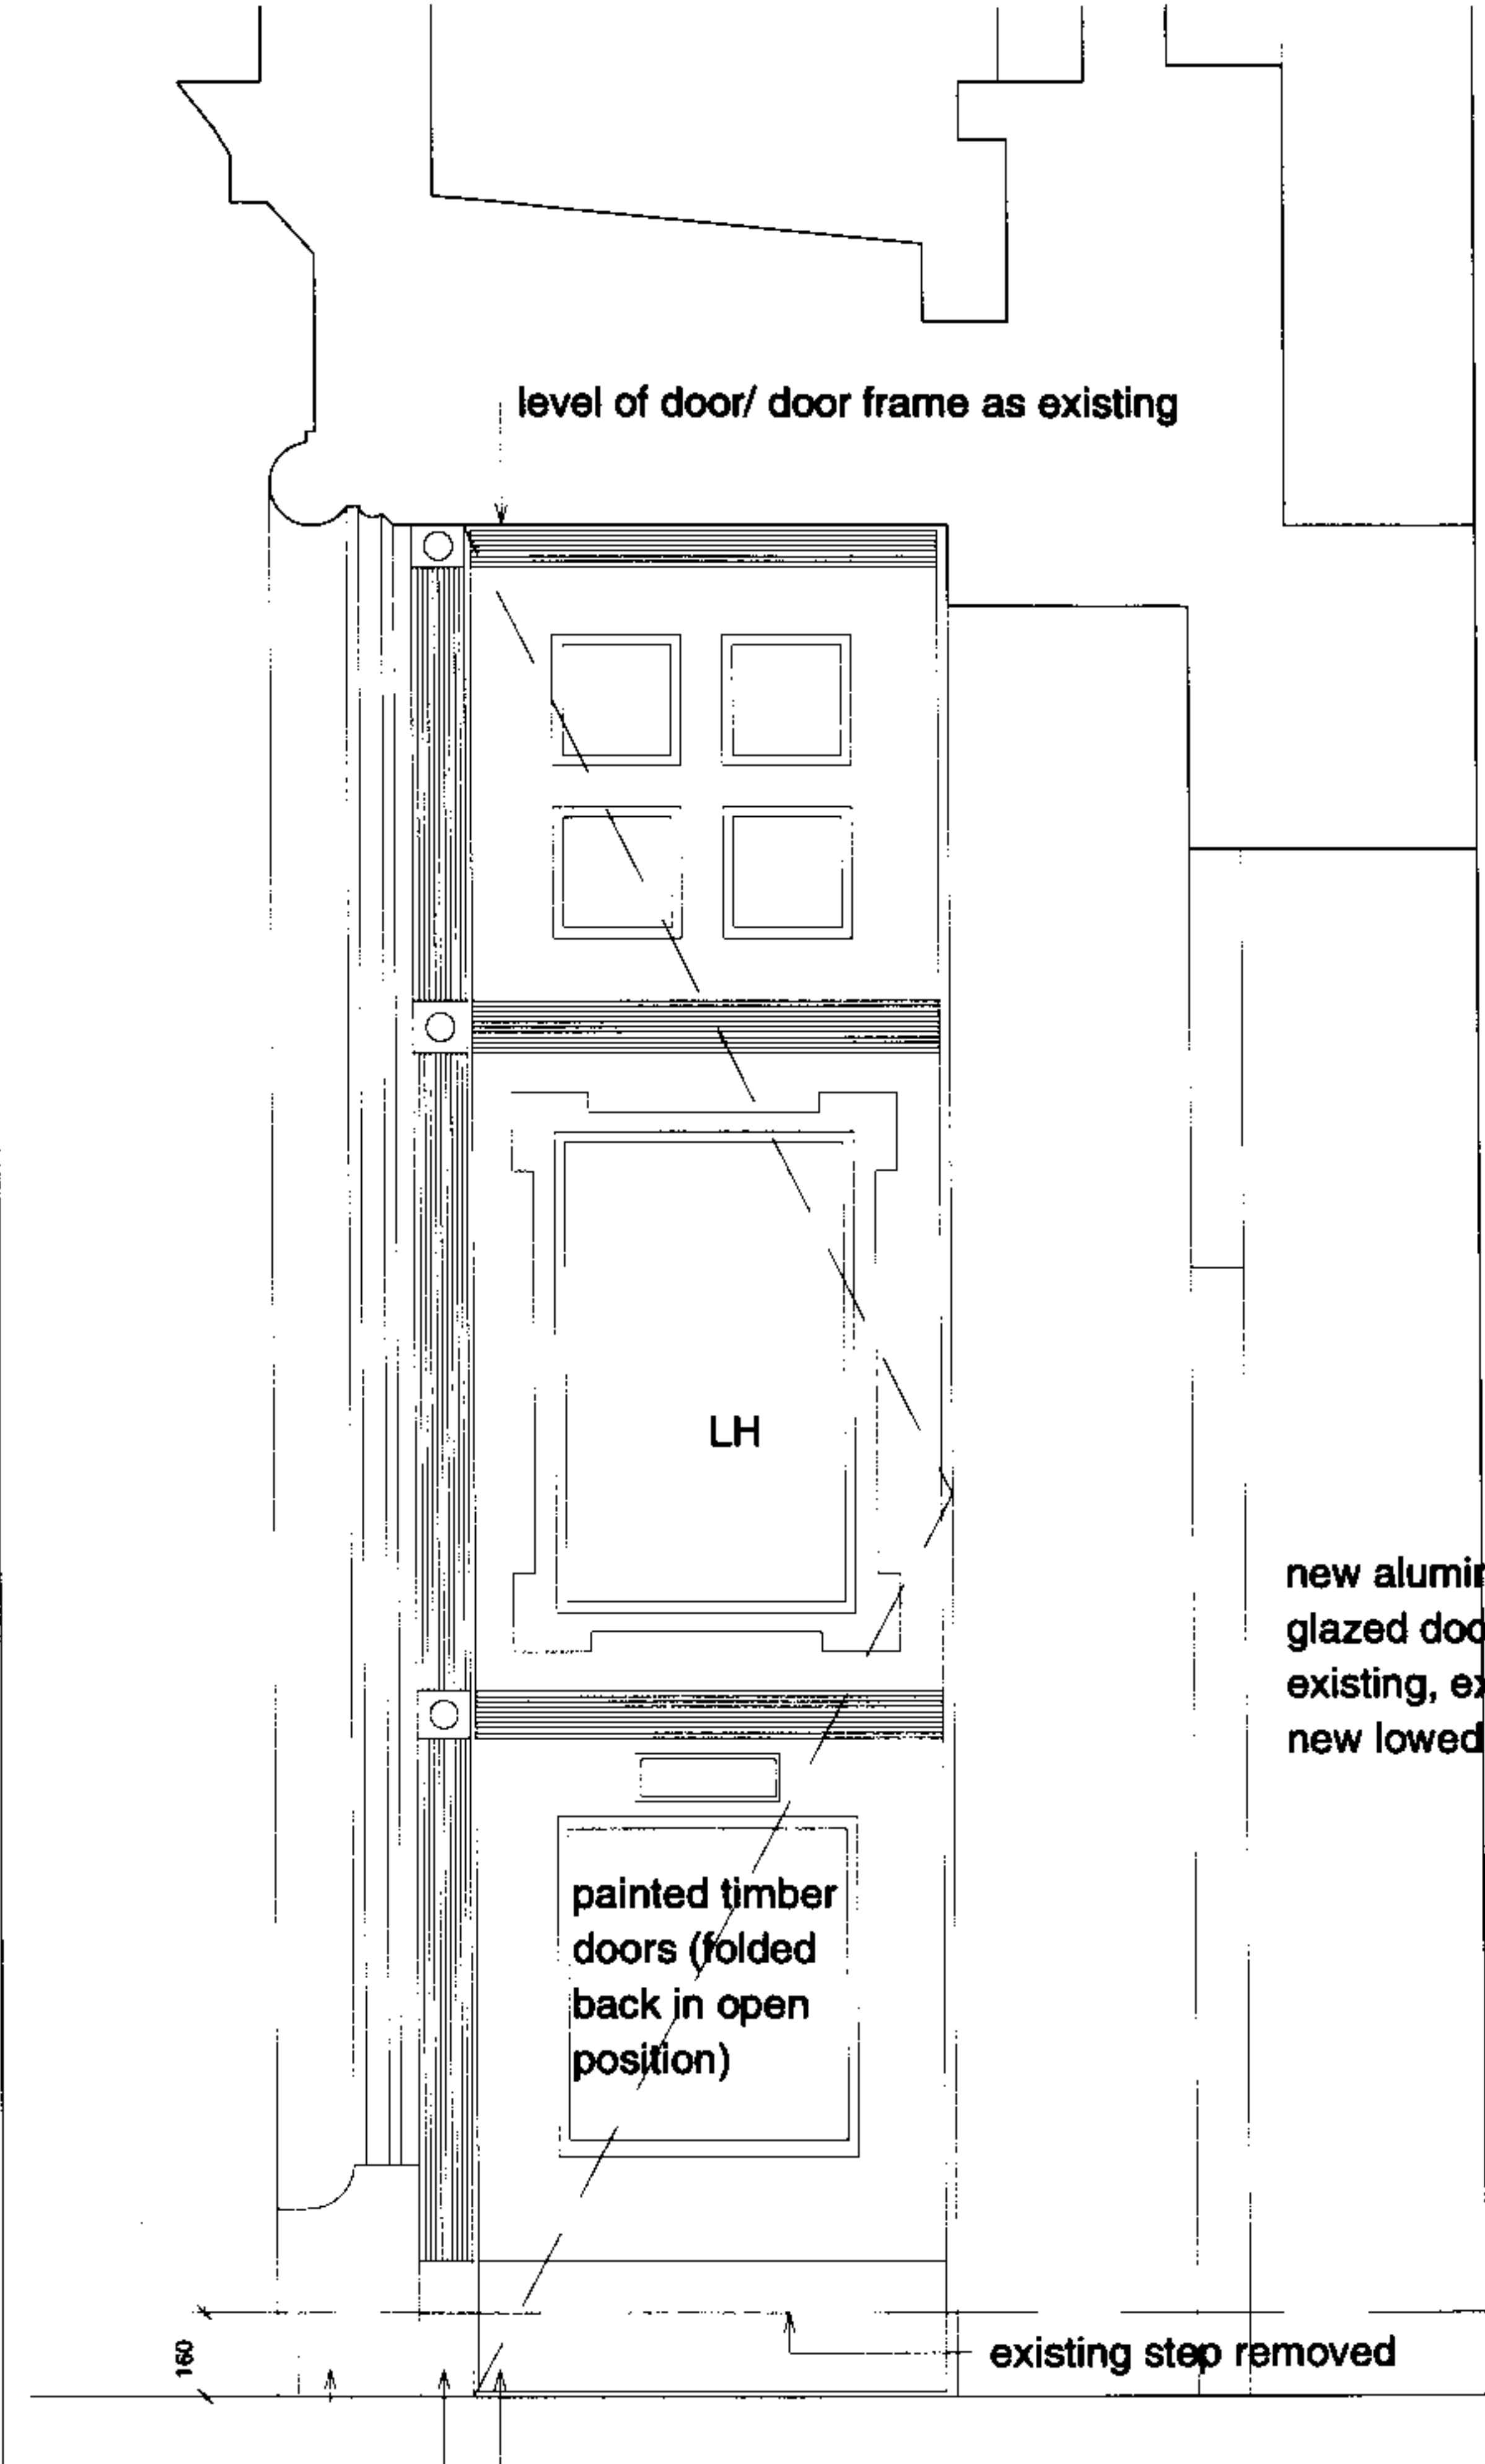

existing door extended as mentioned on the left

existing door frame extended covered with metal plate (brass) as door

make good stonework where existing step removed

Notes	Rev	Date	Notes	robertdye Robert Dye Associates Unit A2 Unton House 39-51 Highgate Road London NW5 1RS tel: 020 7267 9388 fax: 020 7267 9345 www.robertdye.com email: info@robertdye.com	
	A	00.00.05	Notes		
These plans and specifications prepared by Robert Dye Associates as instruments of professional service shall remain the property of Robert Dye Associates				project	28 Hampstead High Street
				project no	147
These plans may not be copied or re-used without the express written consent of Robert Dye Associates. The use of these plans for construction is permitted only when specifically released for construction reference by a dated authorised signature.				drawing	DDA Access to Barclays - proposed detail
				scale	1:25 @ A3
These plans are project and site specific and shall only be used for their intended purpose unless otherwise permitted by written consent of Robert Dye Associates.				drawn by	nw
				date	30.04.07
All dimensions shown are indicative and must be double checked on site by the contractor. Any inconsistencies found must be reported to Robert Dye Associates.				drawing no	147_PA_DDA_004
				rev	
DO NOT SCALE FROM THE DRAWING				dwg status	
				dwg status	