


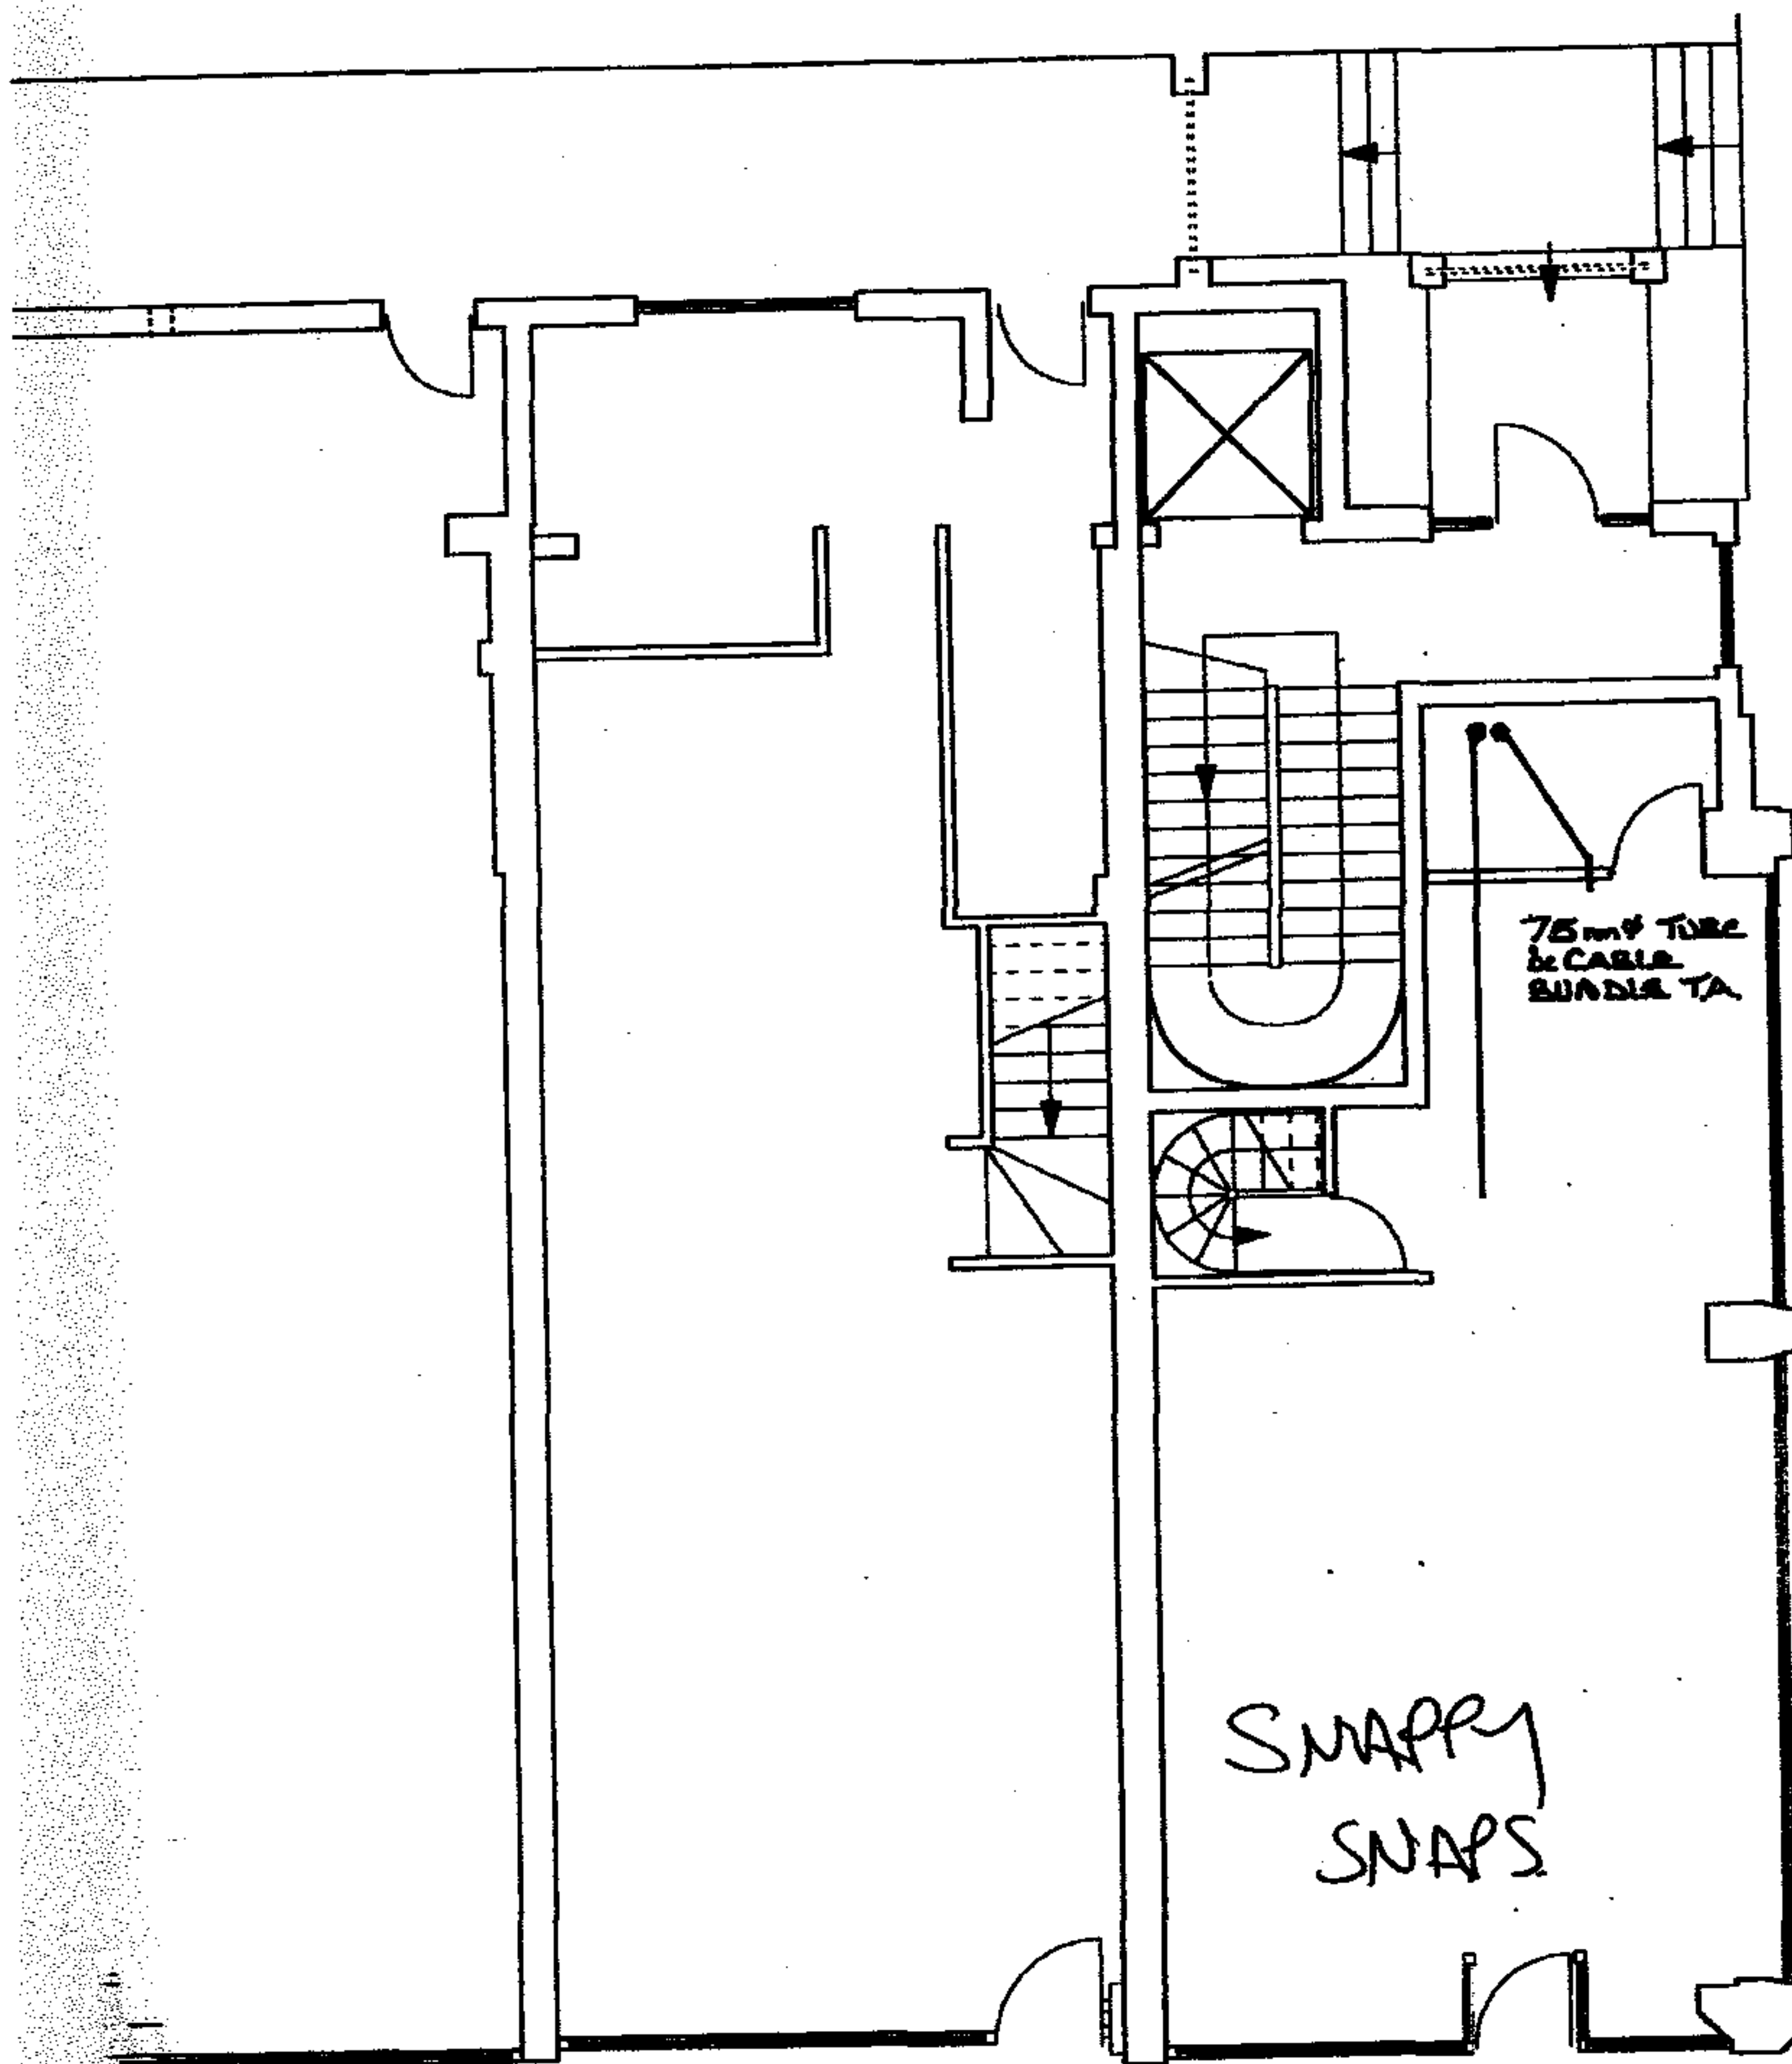

PROPOSED PIPE RUN FROM SNAPPY SNAPS

© HADDON FEW MONTUSCHI ARCHITECTS LTD. DO NOT SCALE FROM THIS DRAWING. DESIGN TO BE CHECKED ON SITE. BEFORE ANY WORKING TO BE SPECIFIED. TO BE SIGNED BY THE ARCHITECT - 5 INCHES

EFS Finchley Limited	SCALE 100	PAGE SIZE A3	JOB NUMBER	DRAWING TITLE Ground Floor Plan
173-189 Finchley Road	BY sh	DATE 14.12.05	DRAWING NUMBER 110	REV - HADDON FEW MONTUSCHI 7980 Magdalen Street London W1W 6TA T. 020 7686 8518 E. info@hfm.co.uk