

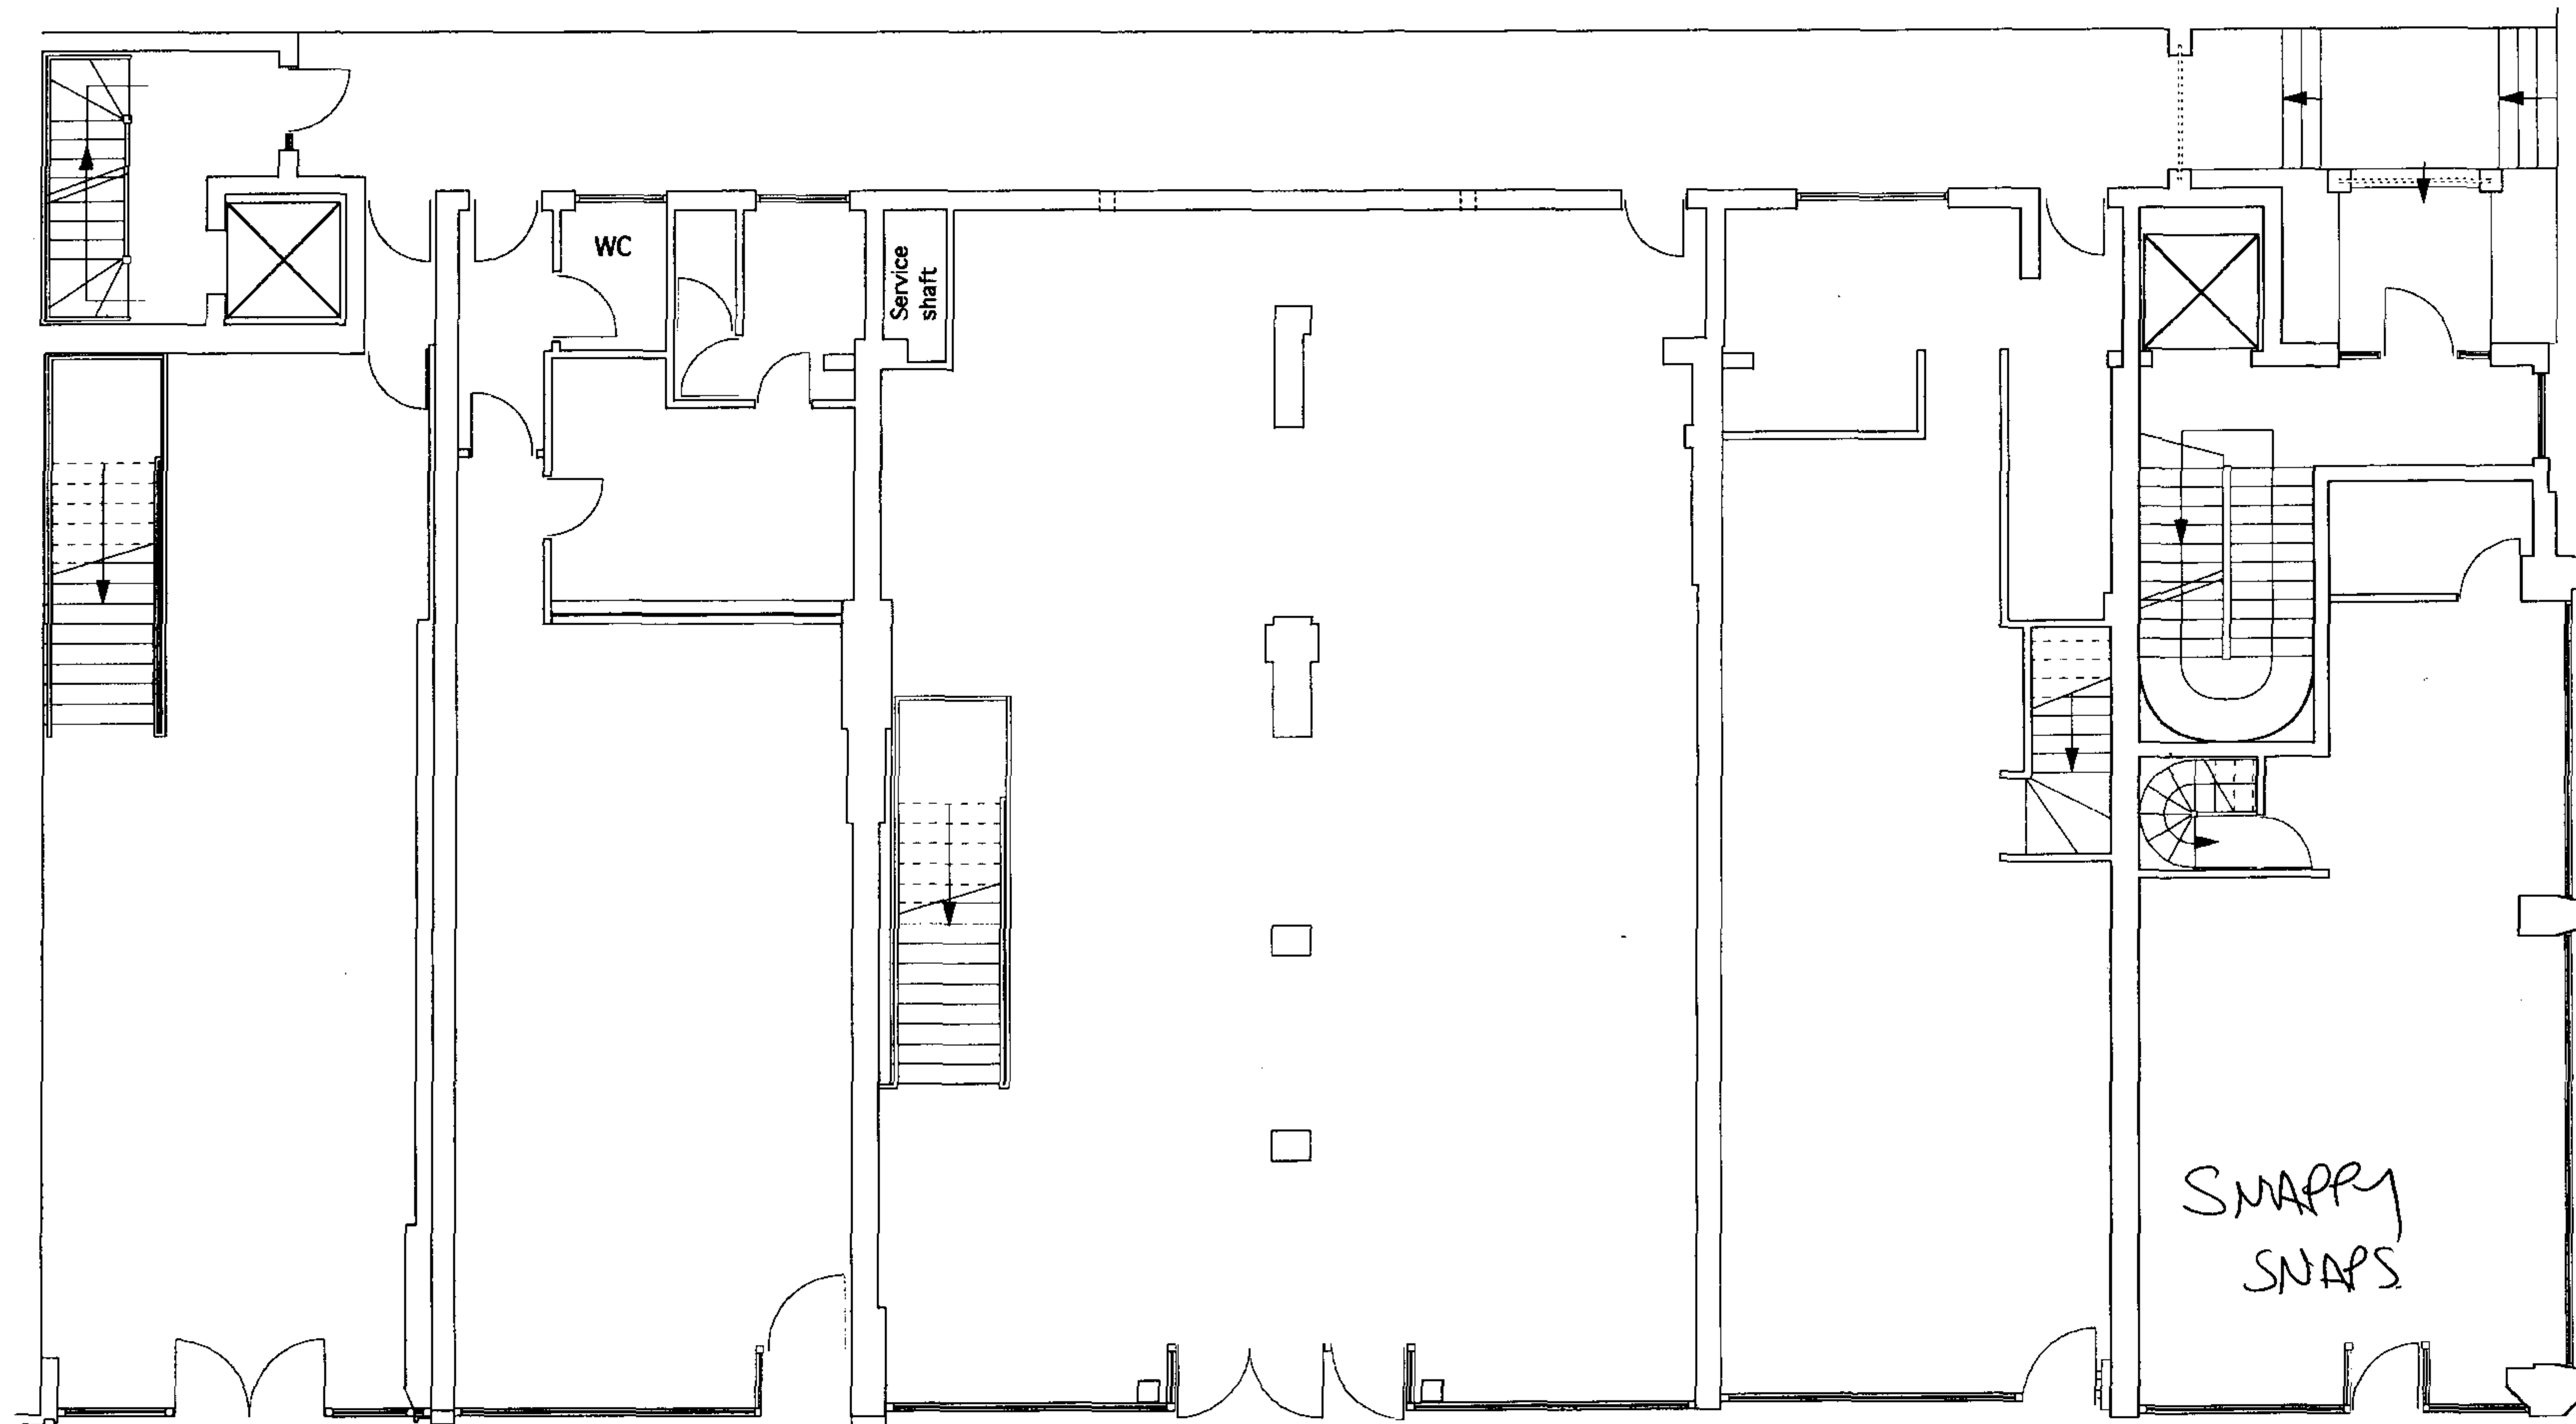


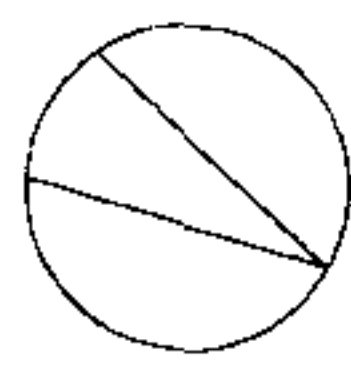

© HADDON FEW MONTUSCHI ARCHITECTS LTD. DO NOT SCALE FROM THIS DRAWING. DIMENSIONS TO BE CHECKED ON SITE. ERRORS AND OMISSIONS TO BE REPORTED TO THE ARCHITECT. IF IN DOUBT, ASK

NORTH 	CLIENT EFS Finchley Limited	SCALE 100	PAGE SIZE A3	JOB NUMBER	DRAWING TITLE Ground Floor Plan
	PROJECT 179-189 Finchley Road	BY sh	DATE 14.12.05	DRAWING NUMBER REV 110 -	HADDON FEW MONTUSCHI 79/80 Margaret Street London W1W 8TA T. 020 7636 2518 E. m.f@hfm.co.uk

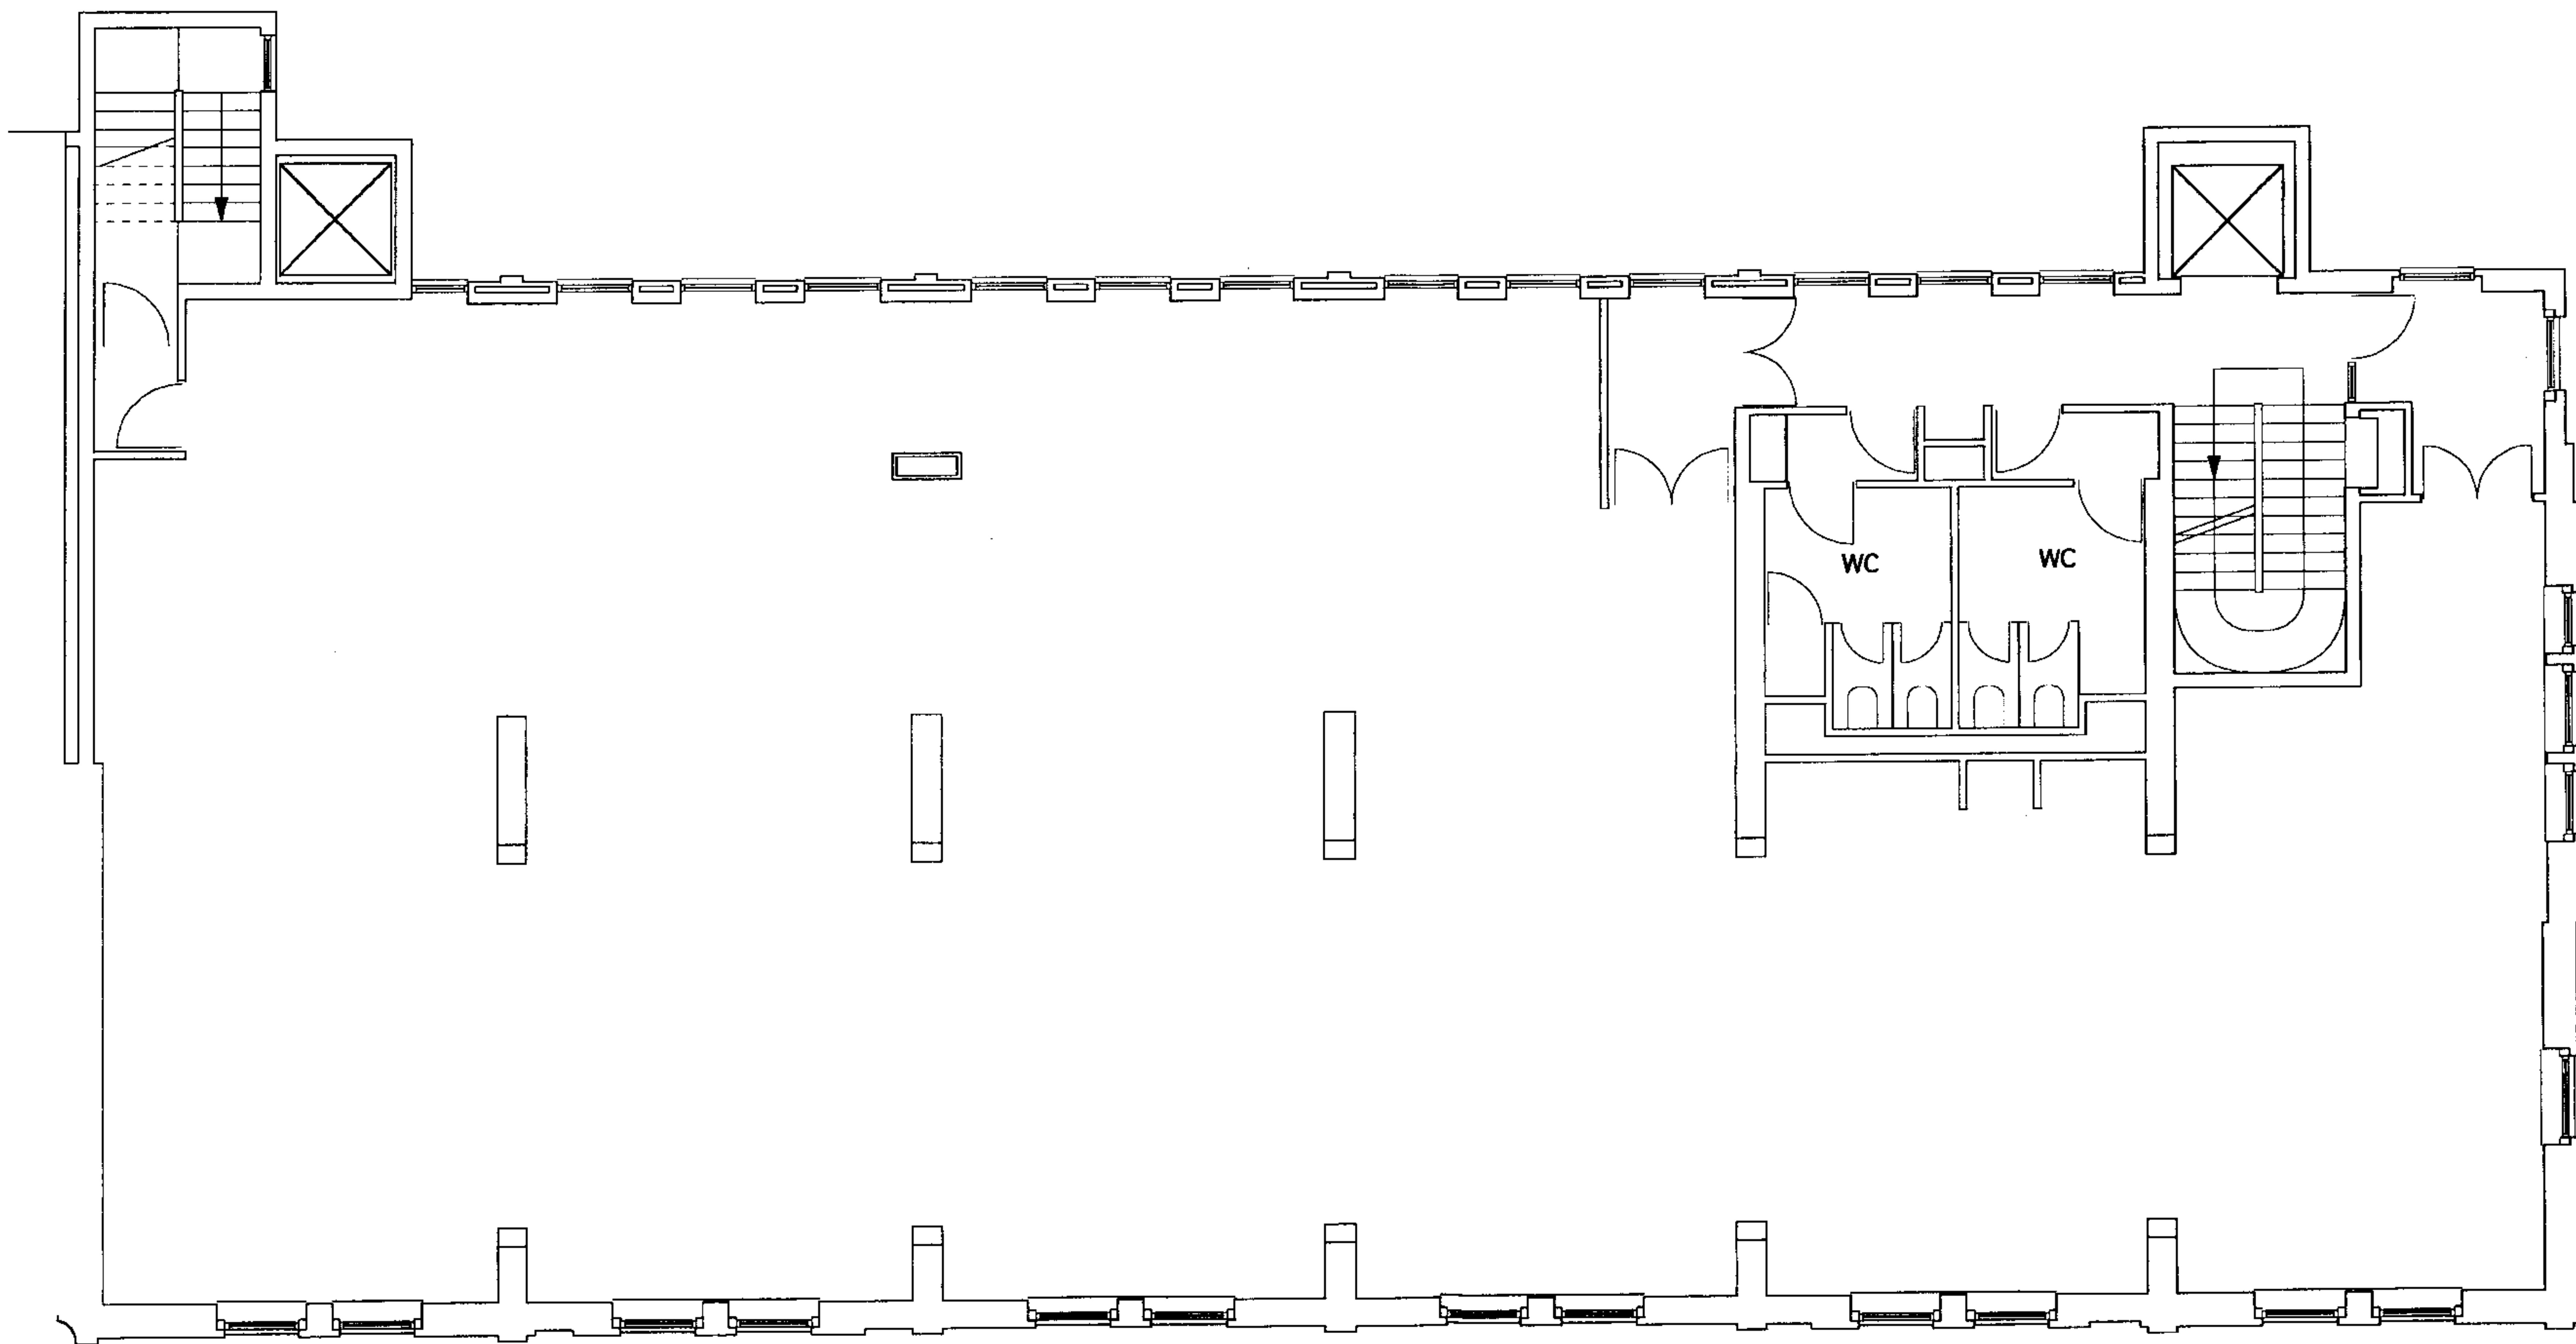

© HADDON FEW MONTUSCHI ARCHITECTS LTD. DO NOT SCALE FROM THIS DRAWING. DIMENSIONS TO BE CHECKED ON SITE. ERRORS AND OMISSIONS TO BE REPORTED TO THE ARCHITECT - IF IN DOUBT, ASK.

NORTH	CLIENT	SCALE	PAGE SIZE	JOB NUMBER	DRAWING TITLE
	PROJECT	BY	DATE	DRAWING NUMBER REV	
	EFS Finchley Limited	100	A3		First - Third Floor Plans
	179-189 Finchley Road	sh	14.12.05	111 -	HADDON FEW MONTUSCHI 79/80 Margaret Street, London W1W 8TA T: 020 7636 2518 E: info@hfm.co.uk