


Client: Great Ormond Street Hospital NHS Trust	Structural Consultant: WSP	Services Consultant: WSP	Cost Consultant: Gardiner+Theobald	Project Manager: Gardiner+Theobald	Date: 25.01.07	Scale: A1_1:100 - A3_ 1:200	Brook House Torrington Place London WC1E 7HN	T 020 7637 0181 F 020 7637 8740 info@ldavies.com www.ldavies.com	
Project title: Phase 2	Drawing title: Southwood Elevation Demolition and Enabling Works				Project number: 34285	Drawing number: E_SouthwoodDem	Revision: 00		

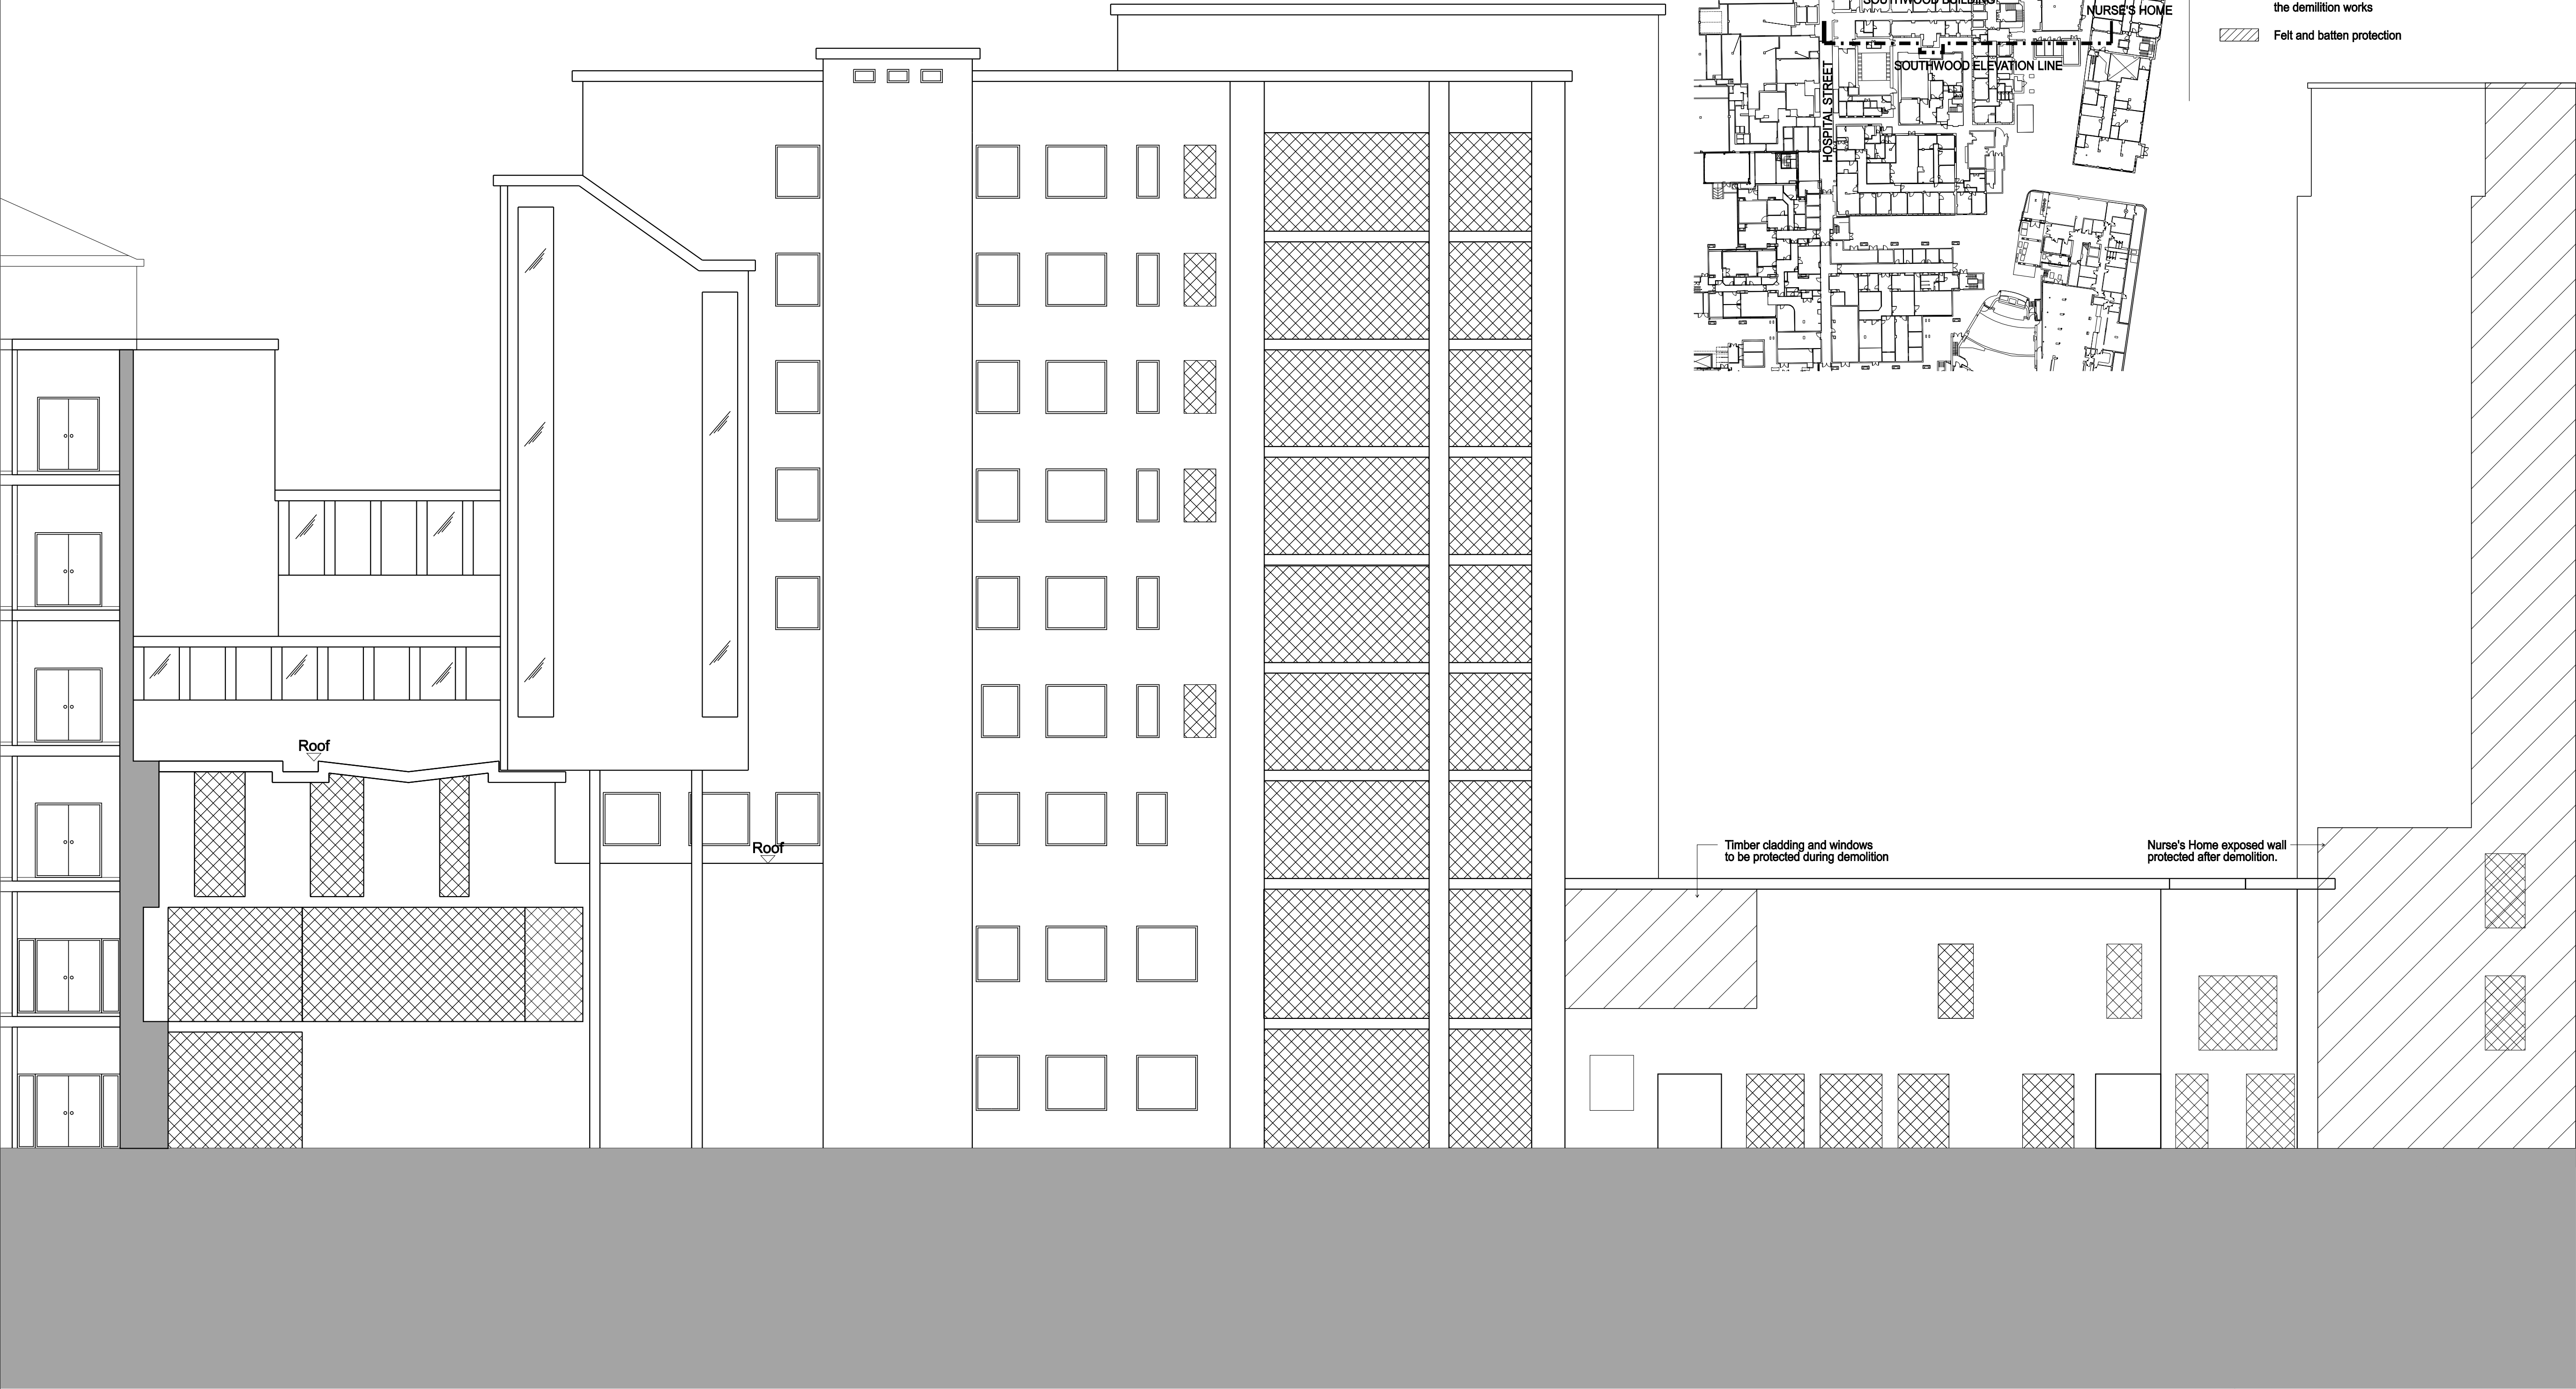

SOUTHWOOD BUILDING EAST ELEVATION

Drawing title:
**Southwood Elevation
Demolition and Enabling Works**