




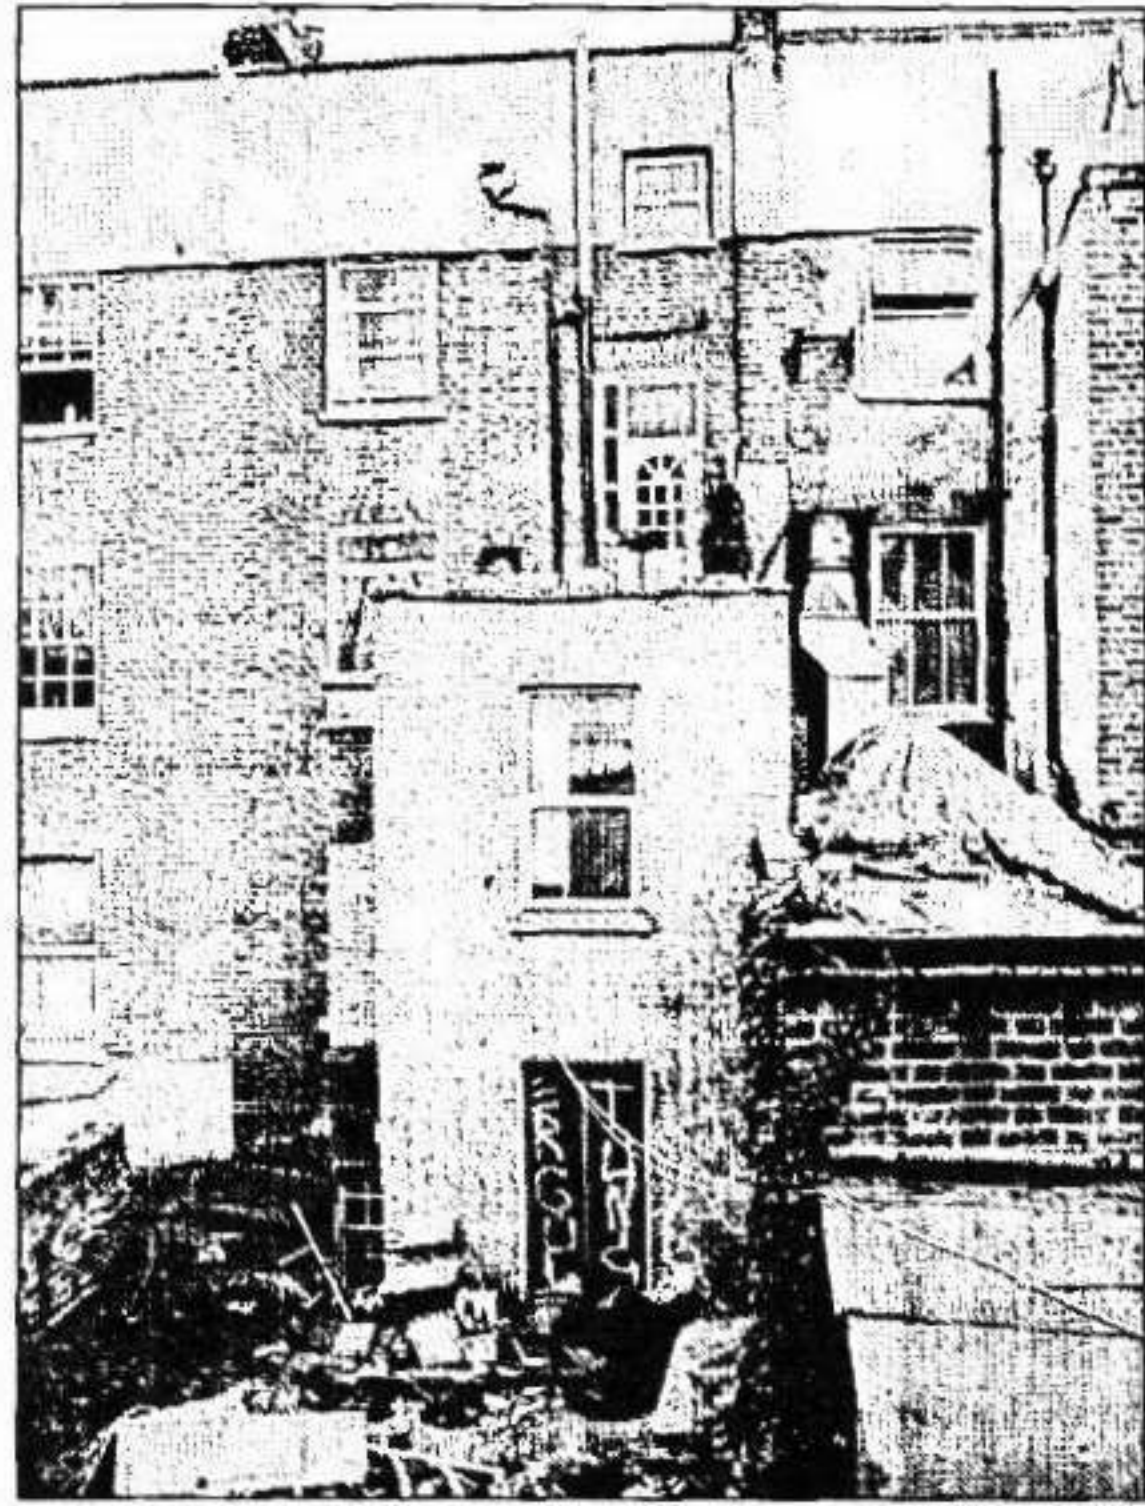


1. REAR ELEVATION – NEIGHBOUR

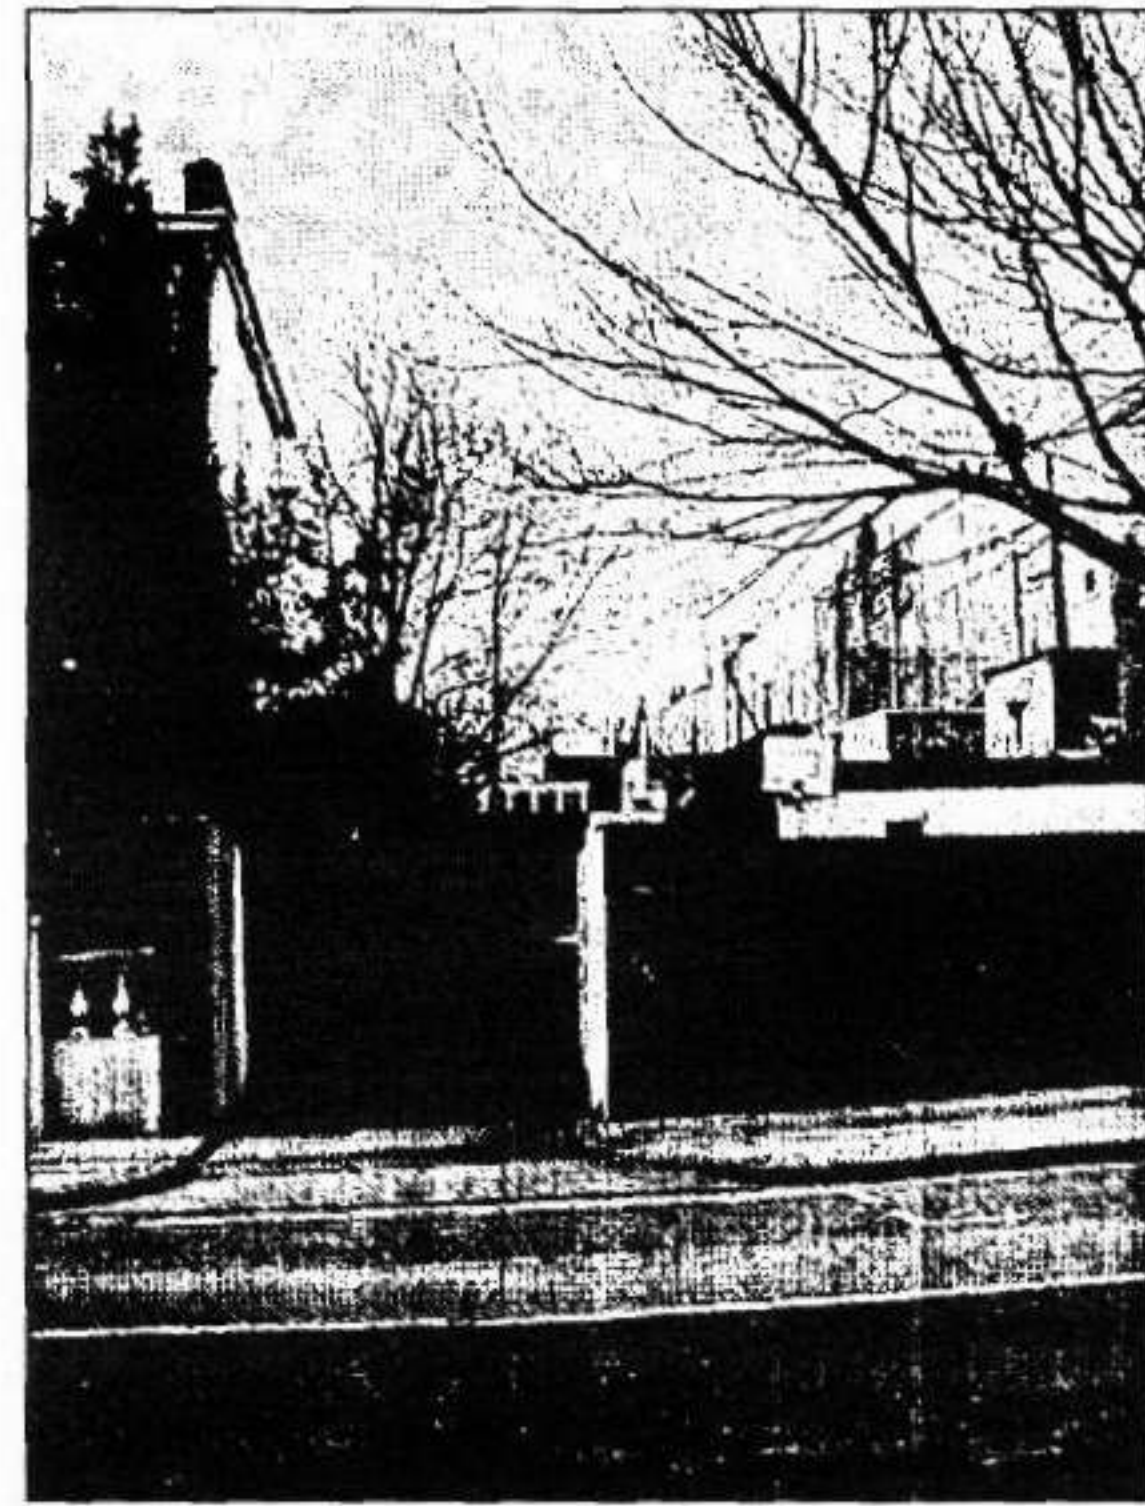


2. FLANK – DRIVEWAY

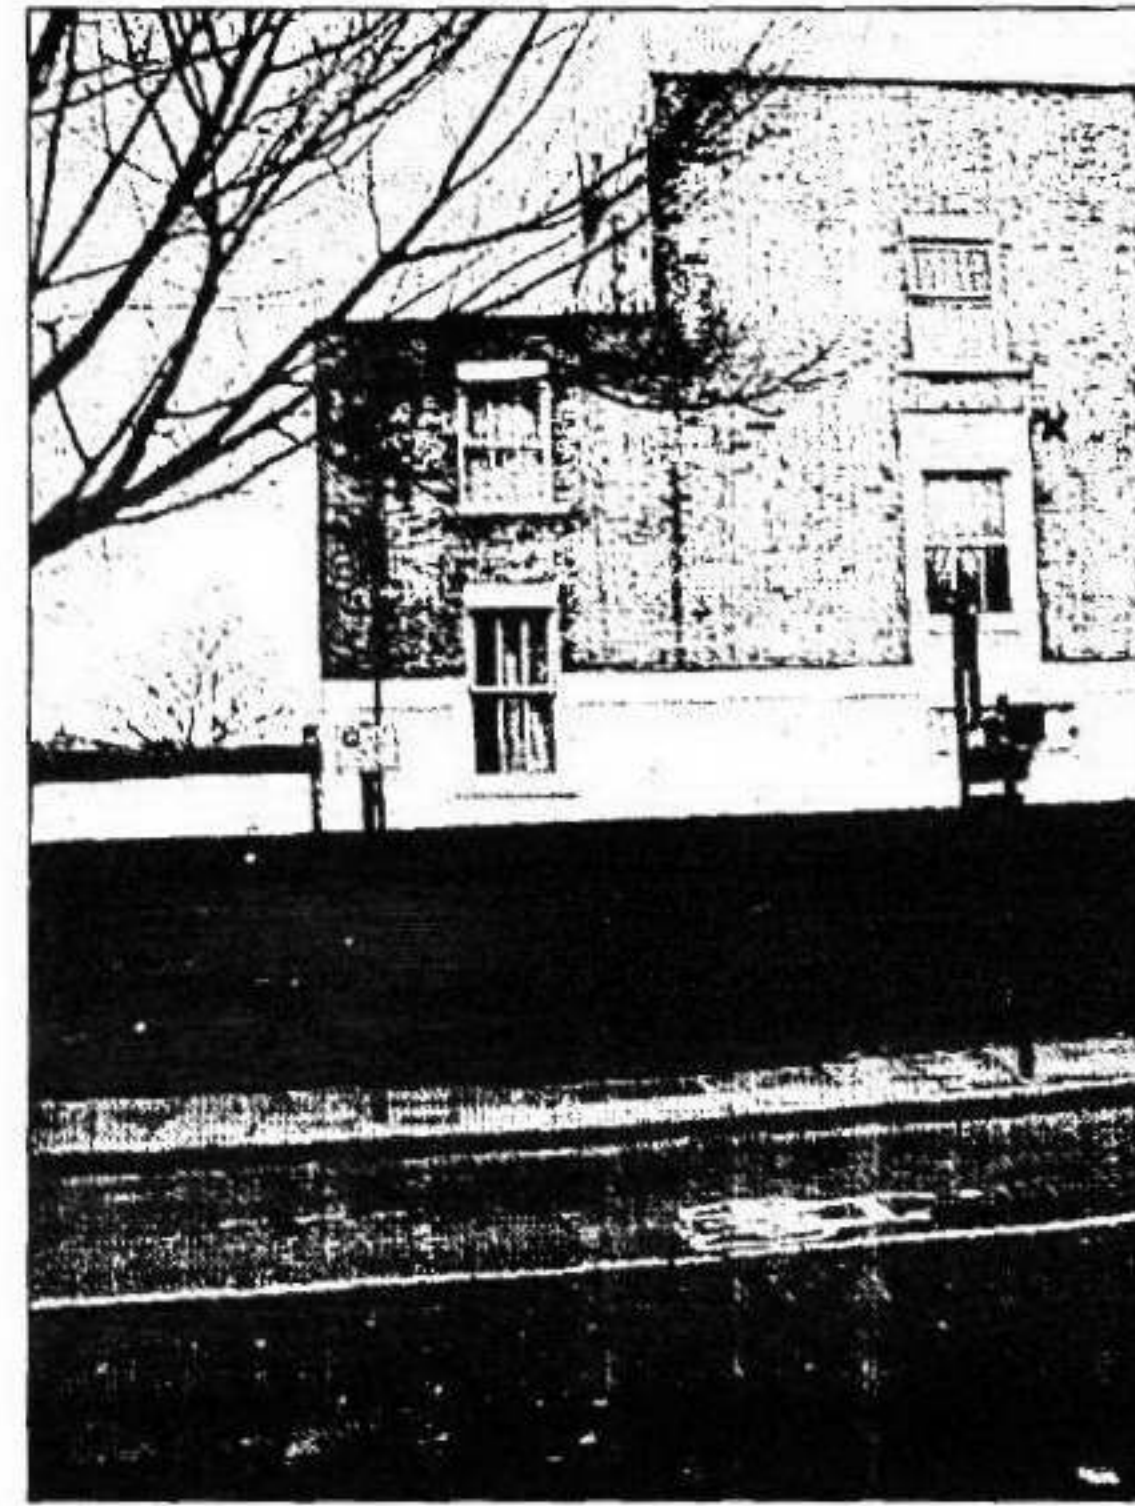

3. FLANK

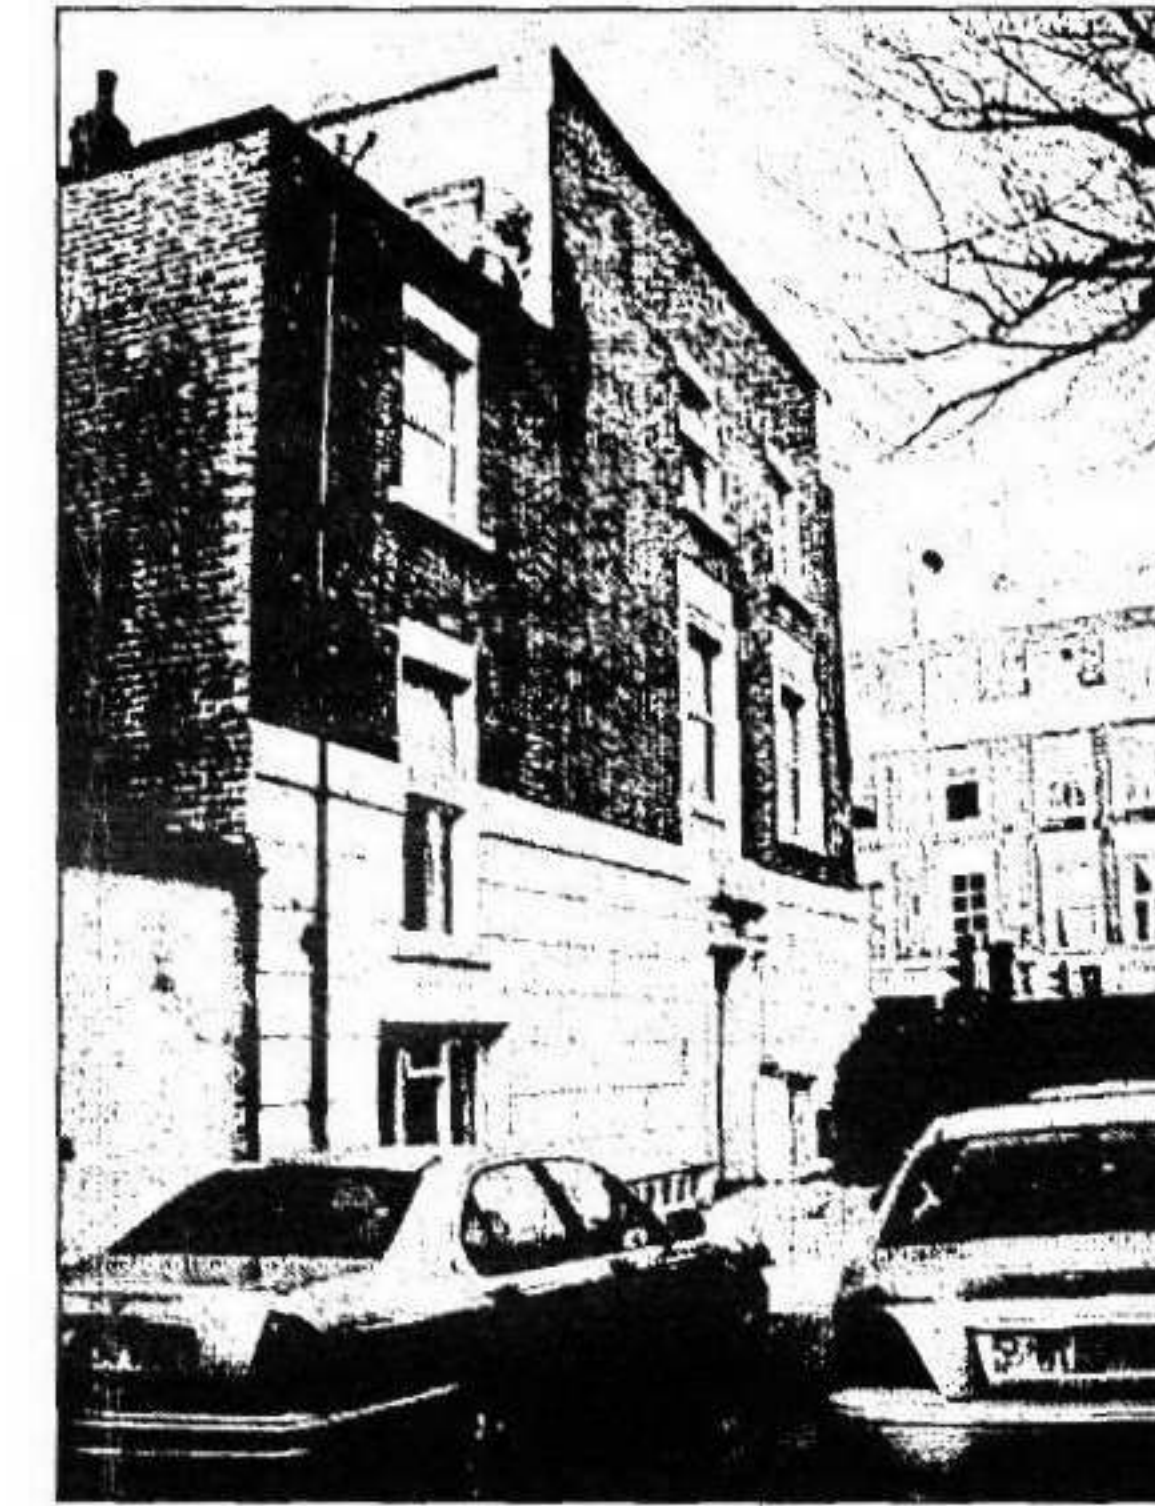

4. FLANK

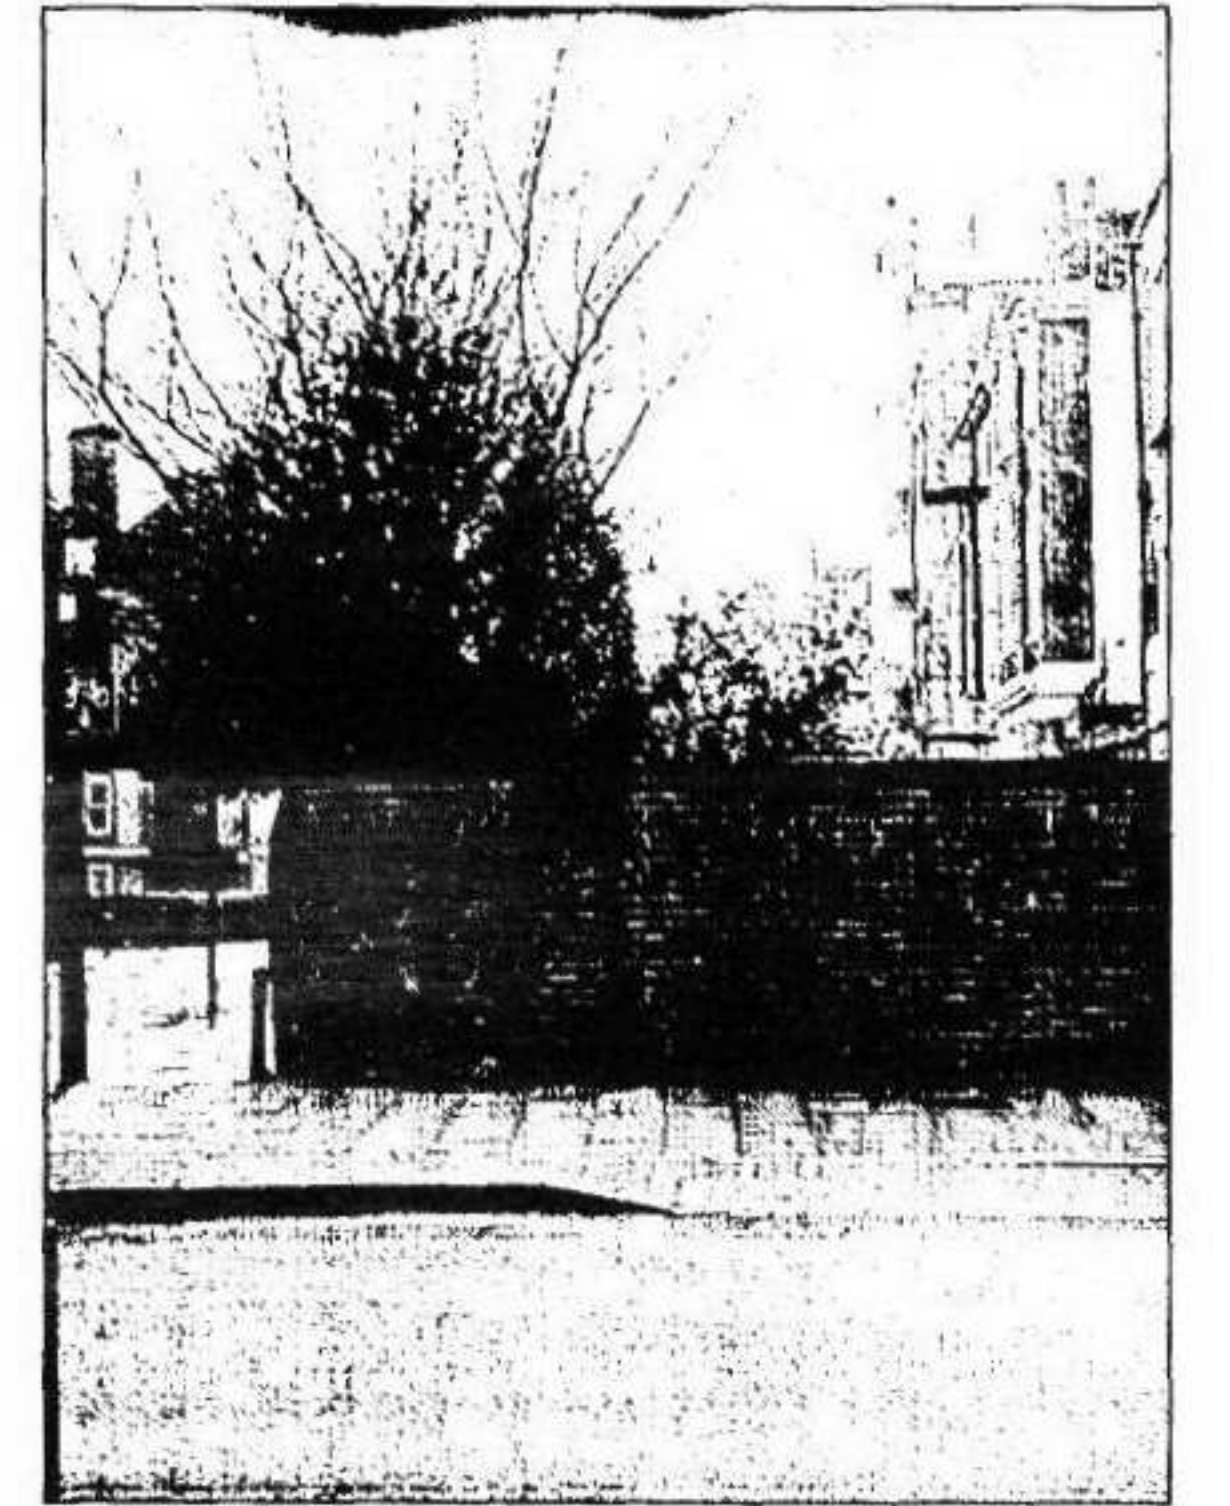



5. CORNER – YORK WAY




7. CLIFF ROAD



8. FRONT ELEVATION (YORK WAY)

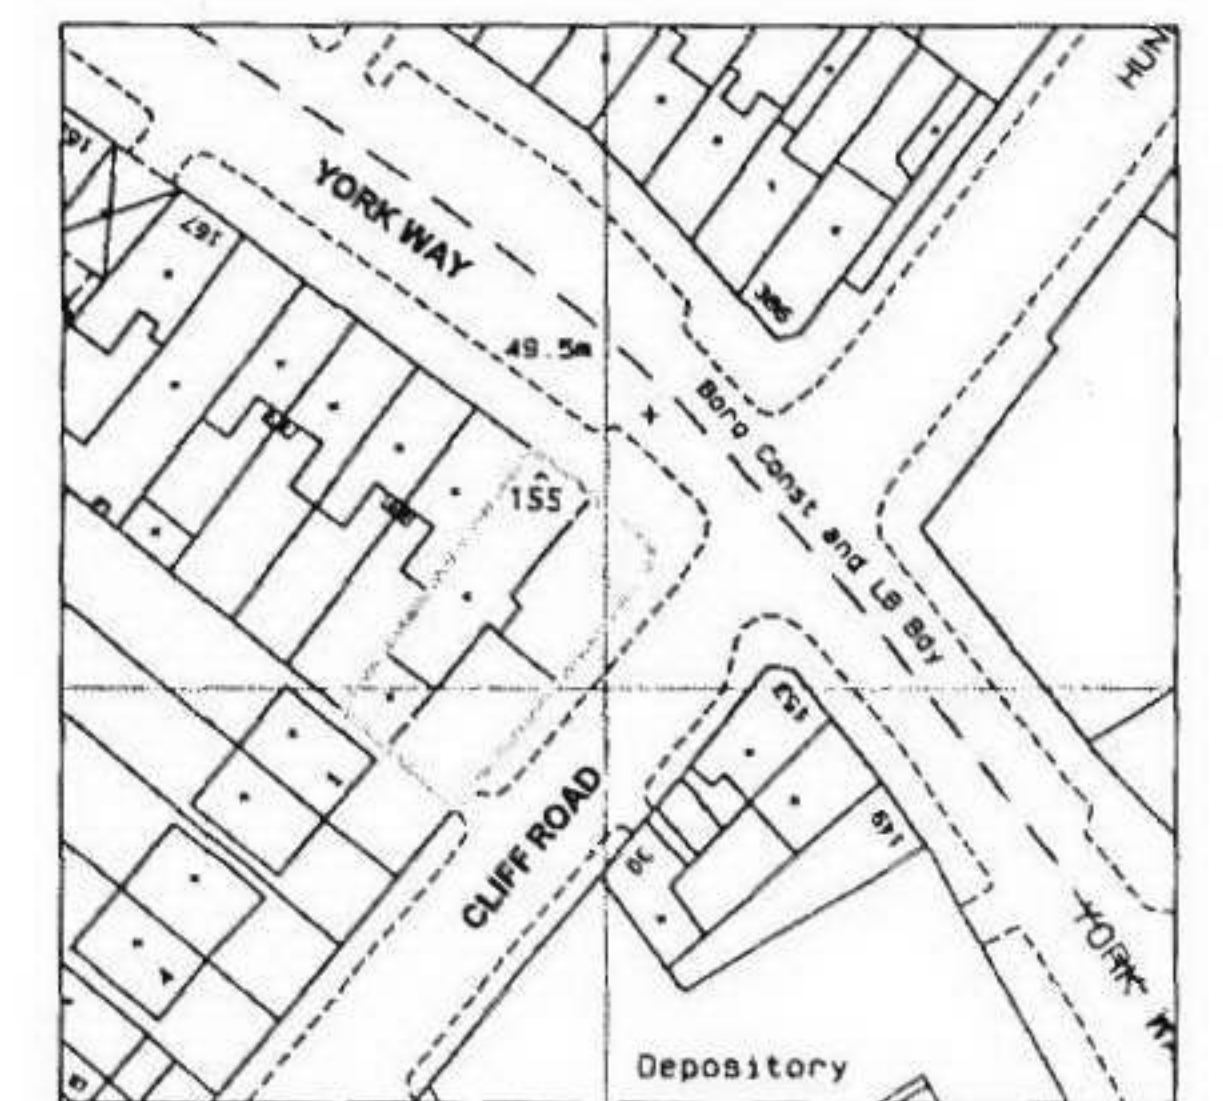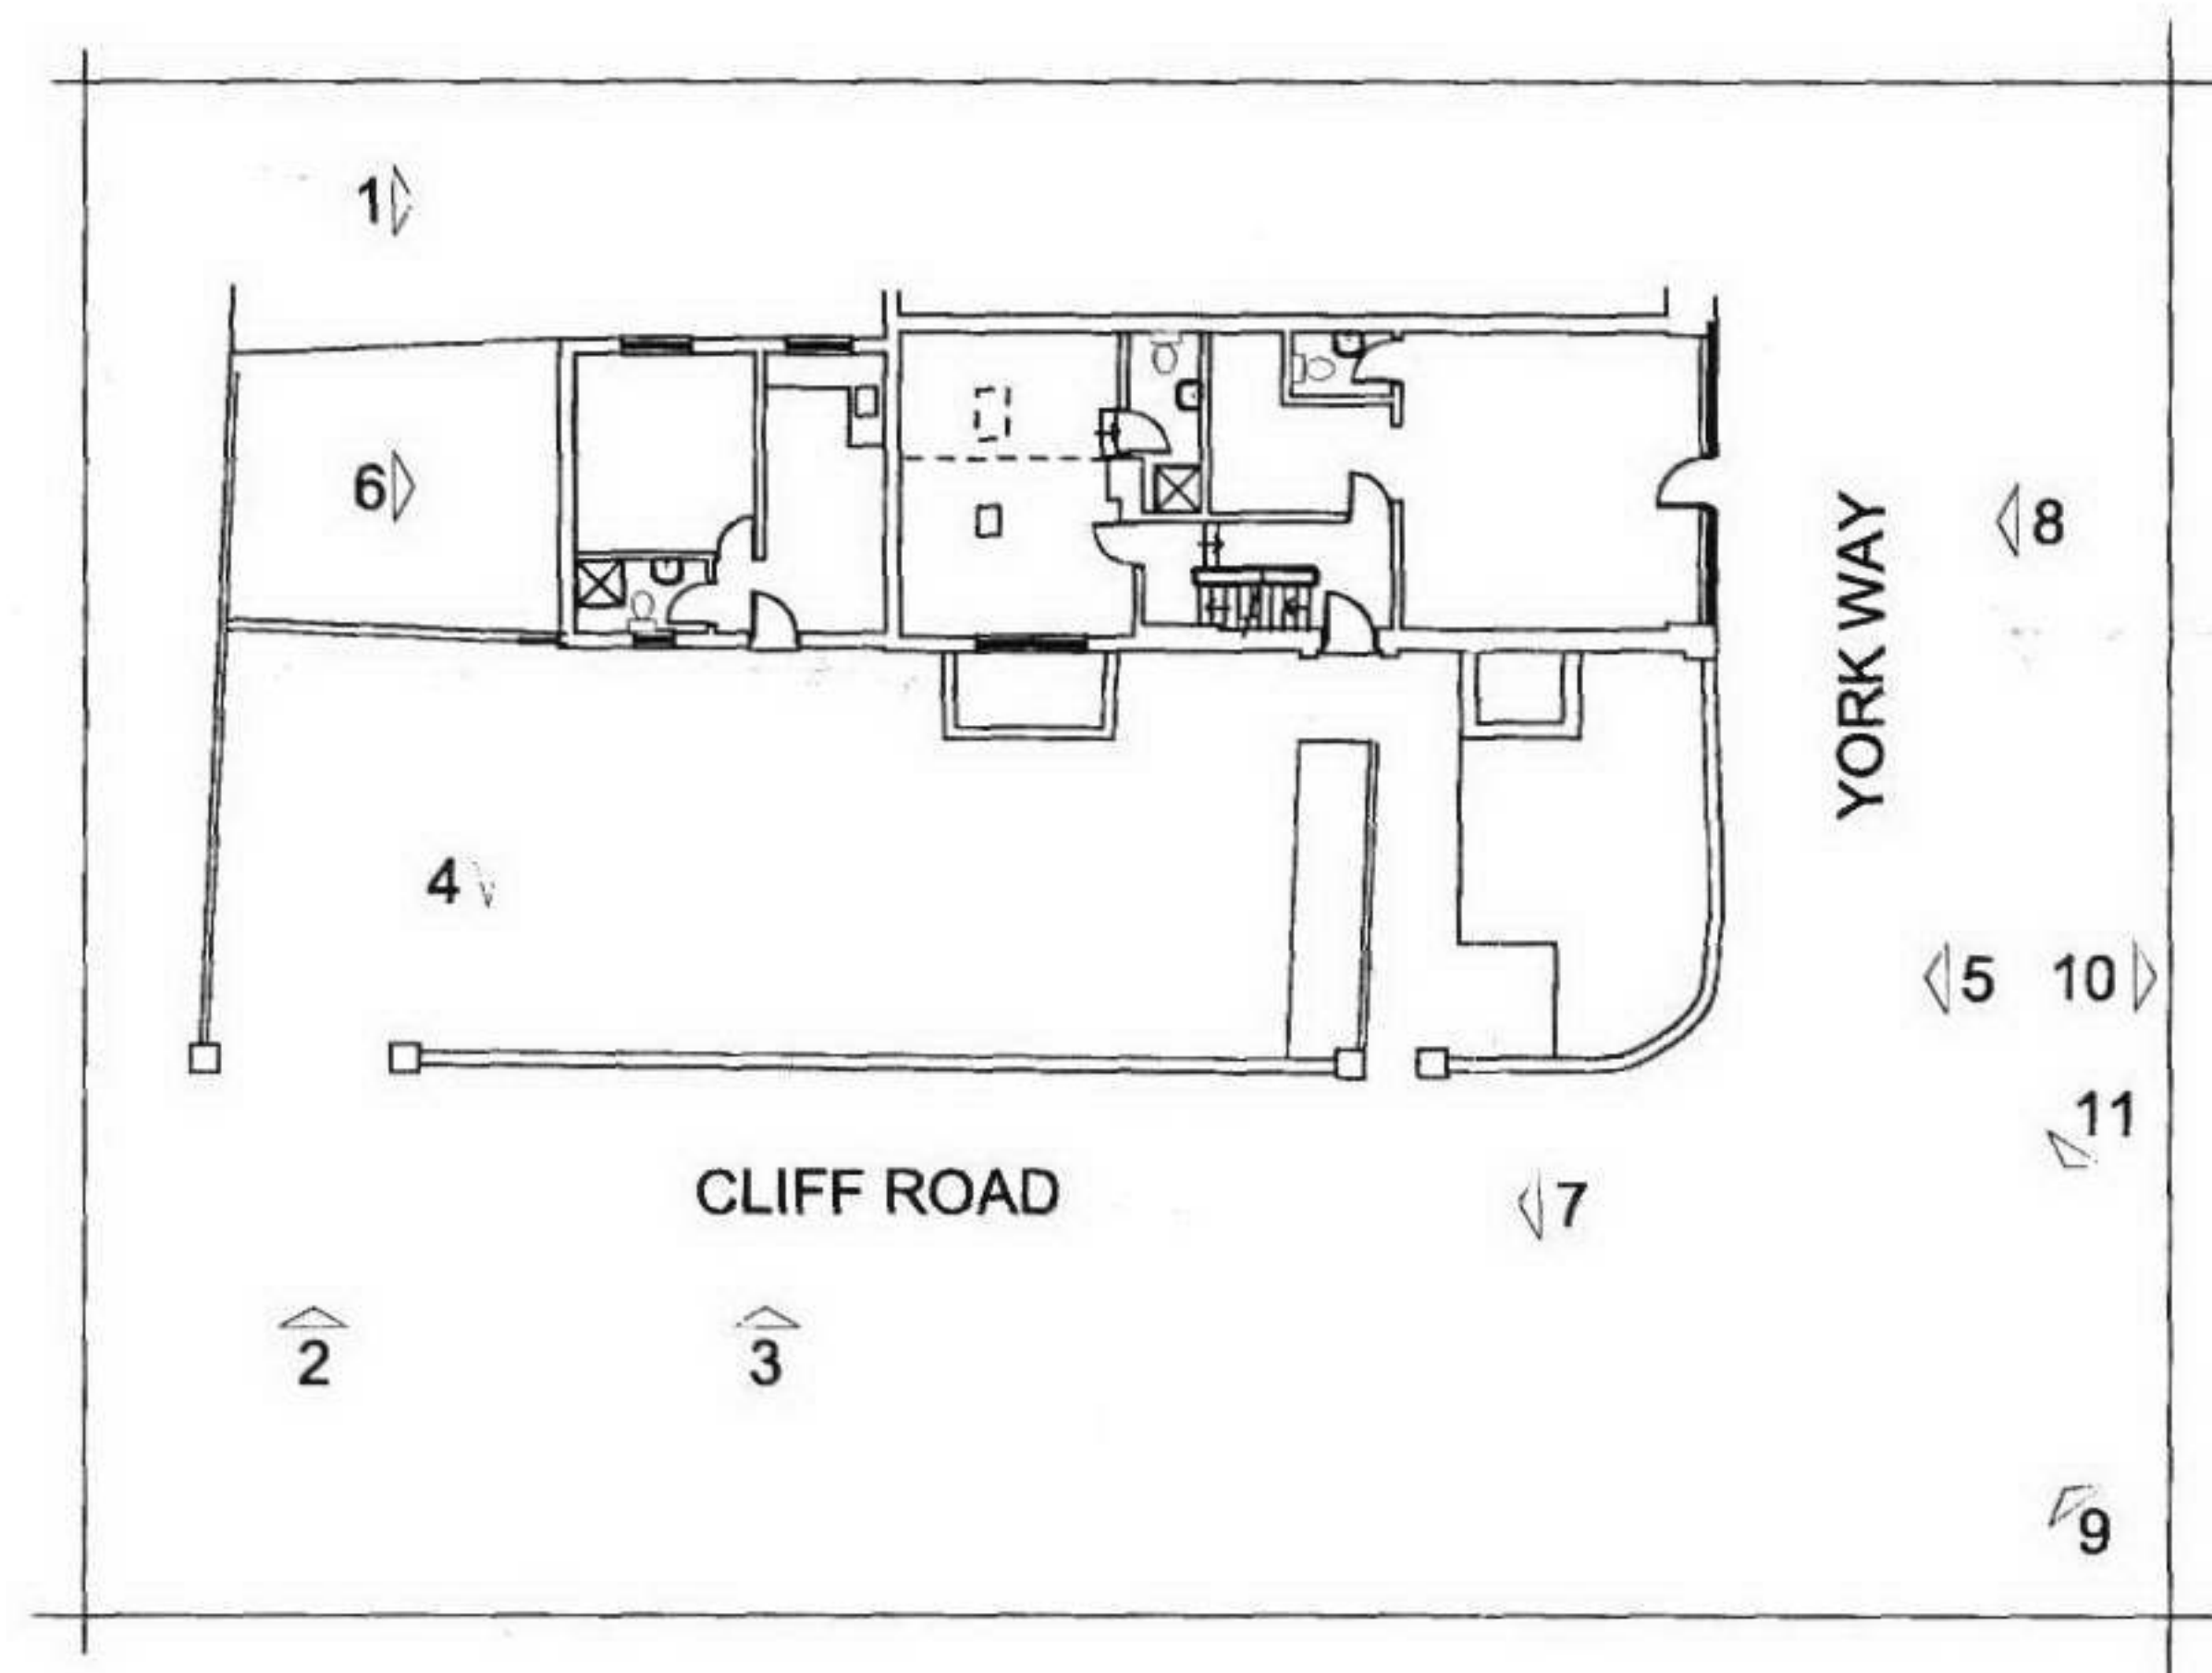

SITE LOCATION
SCALE 1:1250

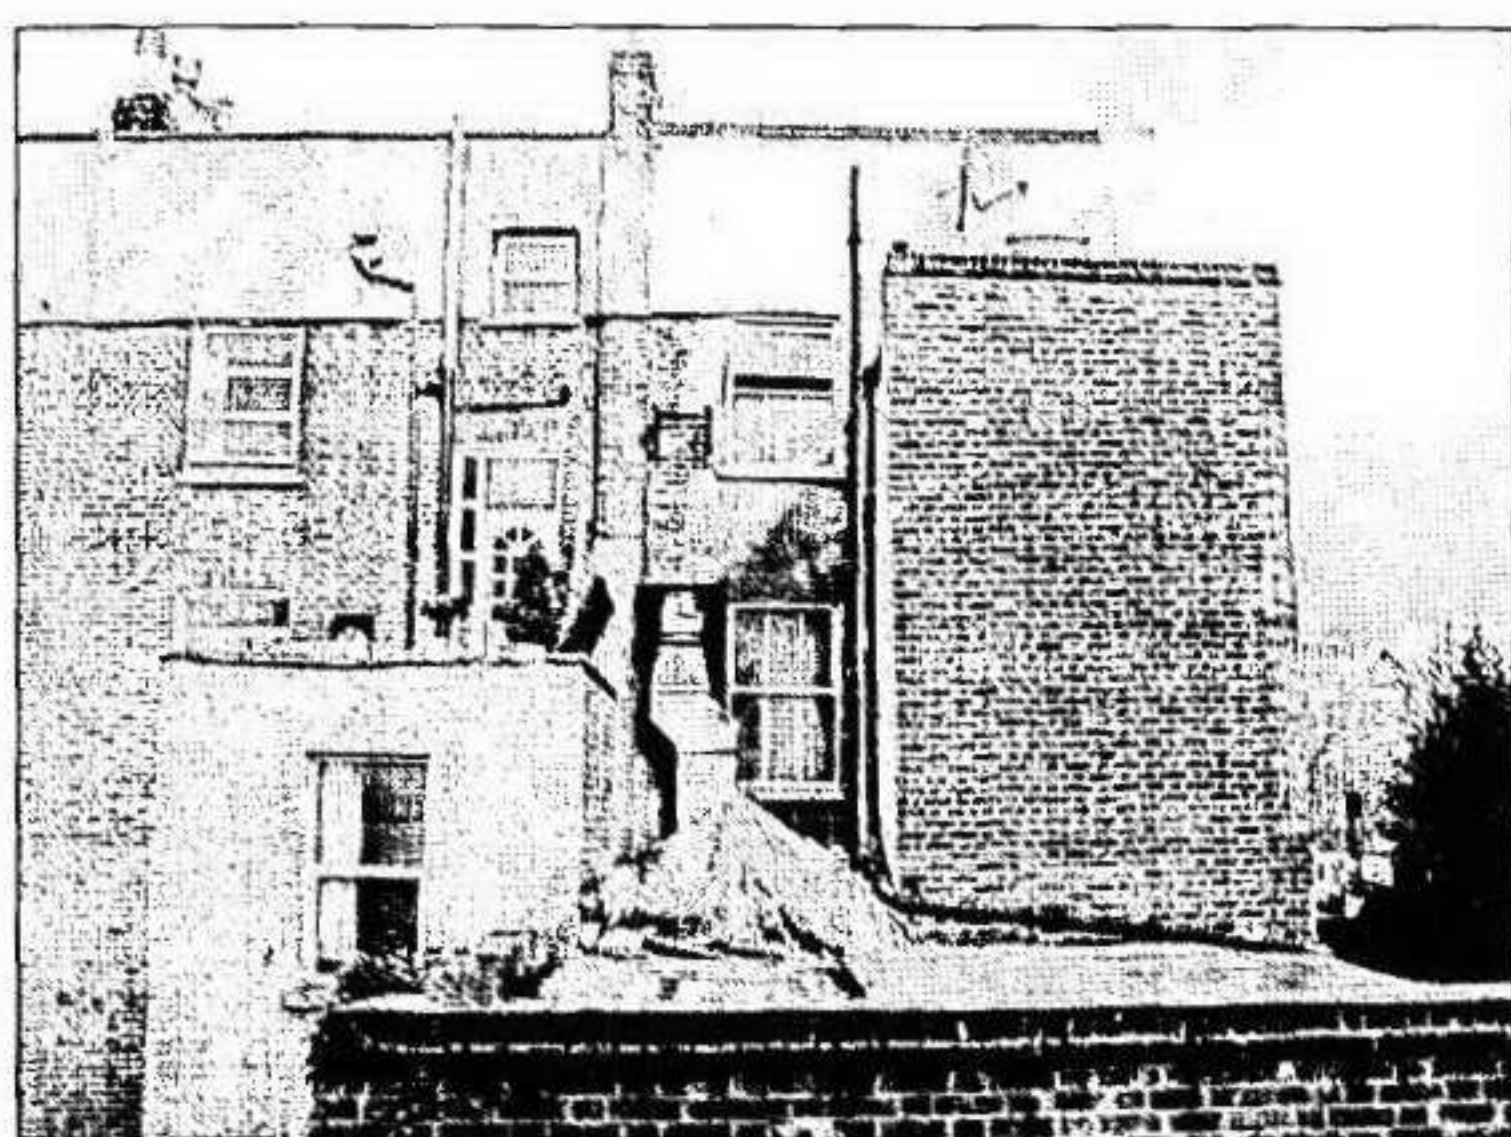

6. REAR ELEVATION



9. CORNER



10. ADJACENT CORNER (YORK WAY)



11. ADJACENT CORNER (CLIFF ROAD)