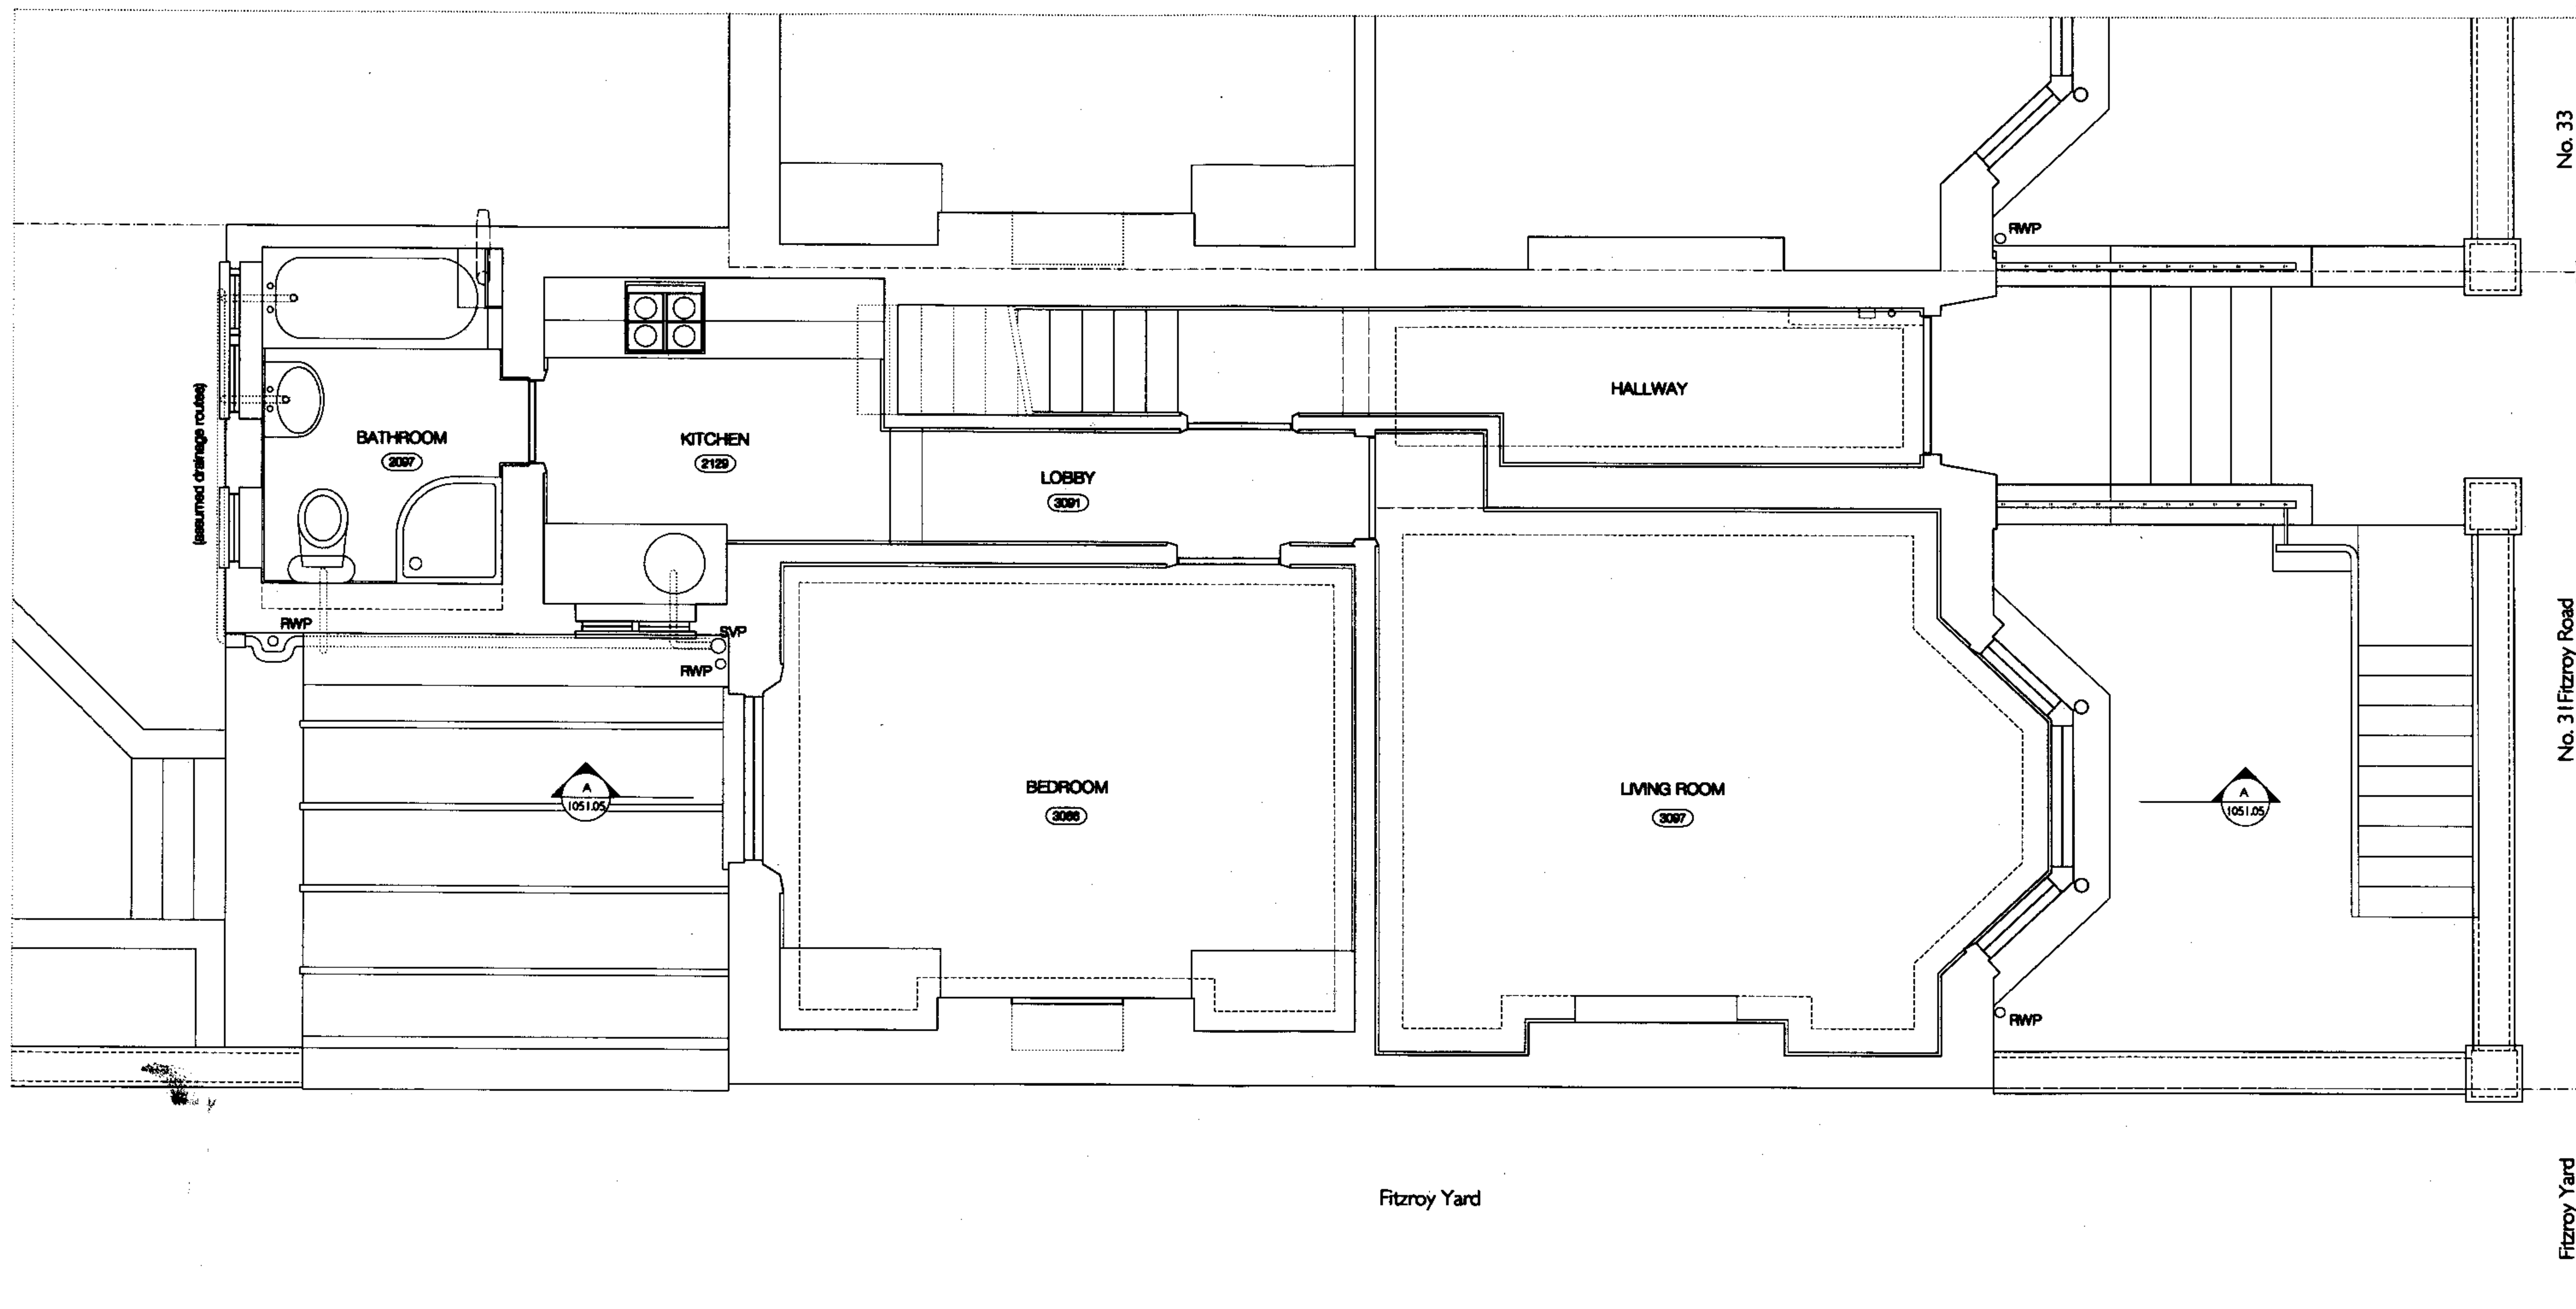


REVISIONS



1051.01

PETER BELL ARCHITECTS 75 ALBERT STREET LONDON NW1 7NR

31 FITZROY ROAD LONDON NW1 8TP

GROUND FLOOR PLAN AS EXISTING

Tel: 020 7367 8463 Fax: 020 7367 1704 Scale 1: 20 @ A1 & 1:50 @ A2 & February 2007

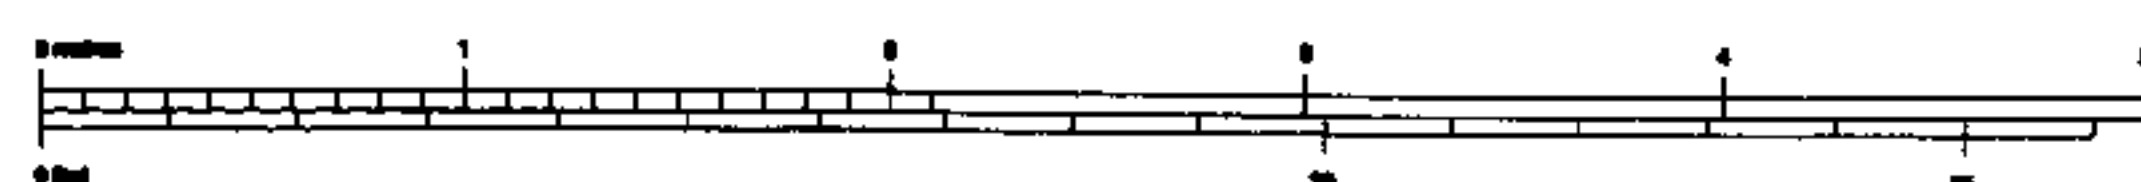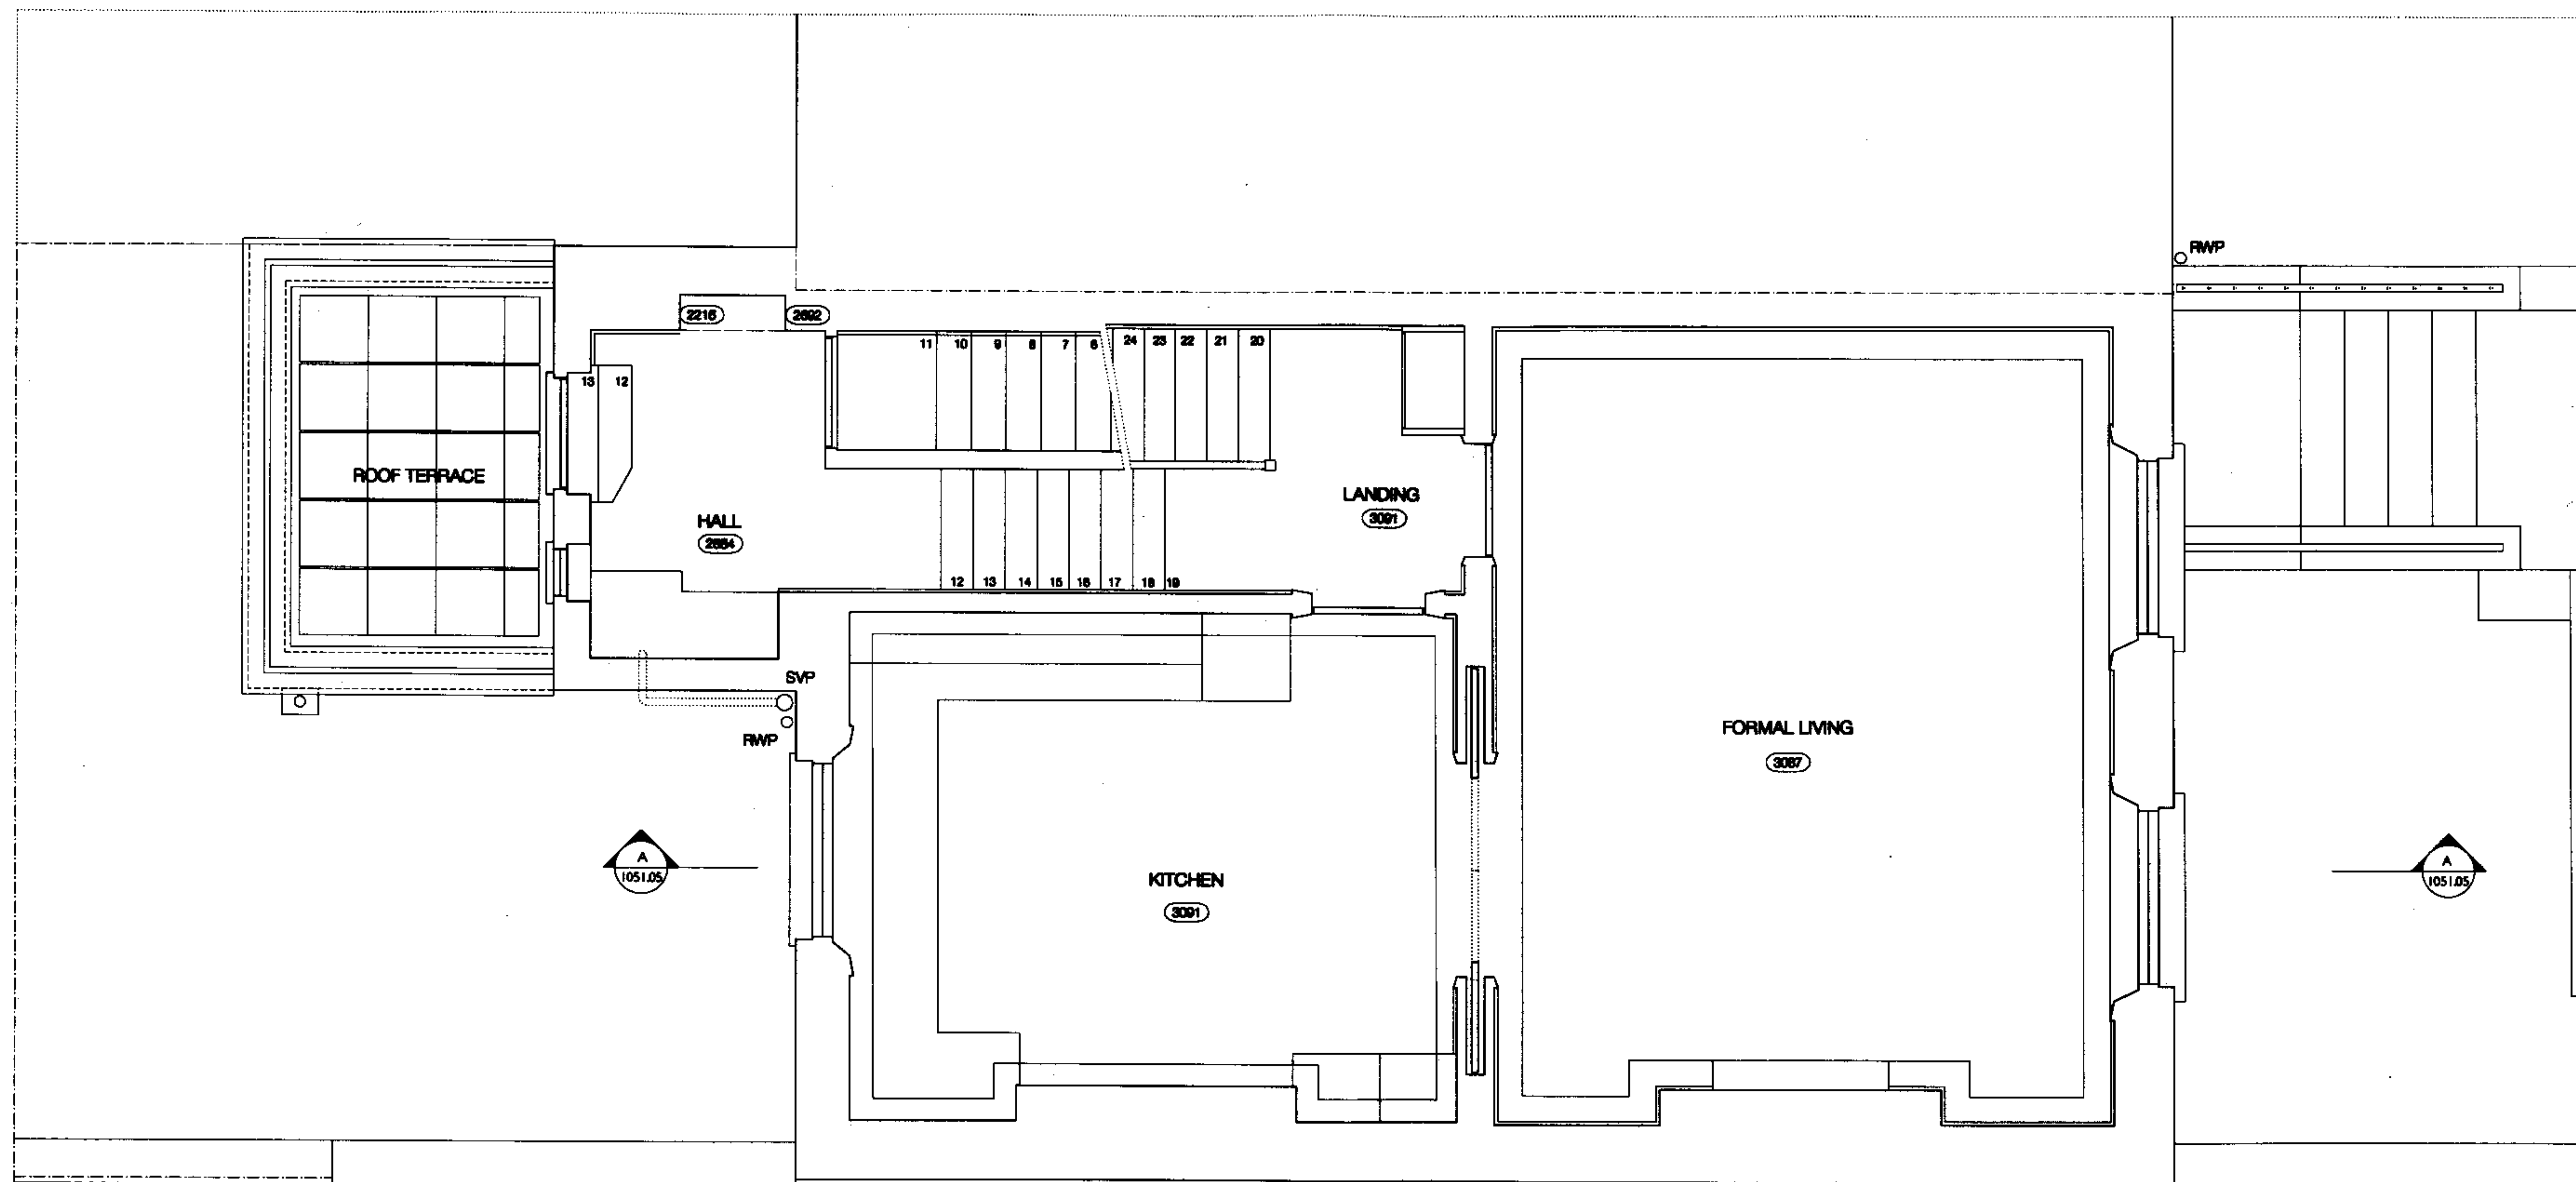

REVISIONS



1051.02

PETER BELL ARCHITECTS 78 ALBERT STREET LONDON NW1 7NR

31 FITZROY ROAD LONDON NW1 8TP

FIRST FLOOR PLAN AS EXISTING

Tel: 020 7387 8483 Fax: 020 7387 1704 SCALE 1:25 @ A1 & 1:50 @ A3 2 February 2007

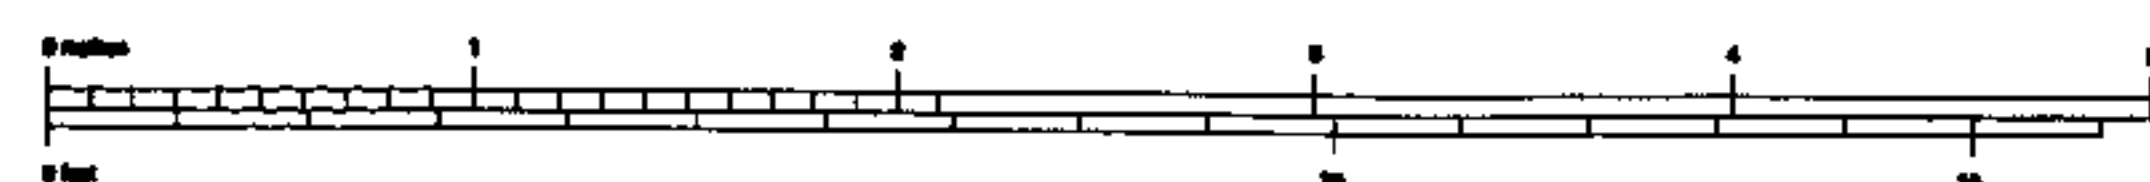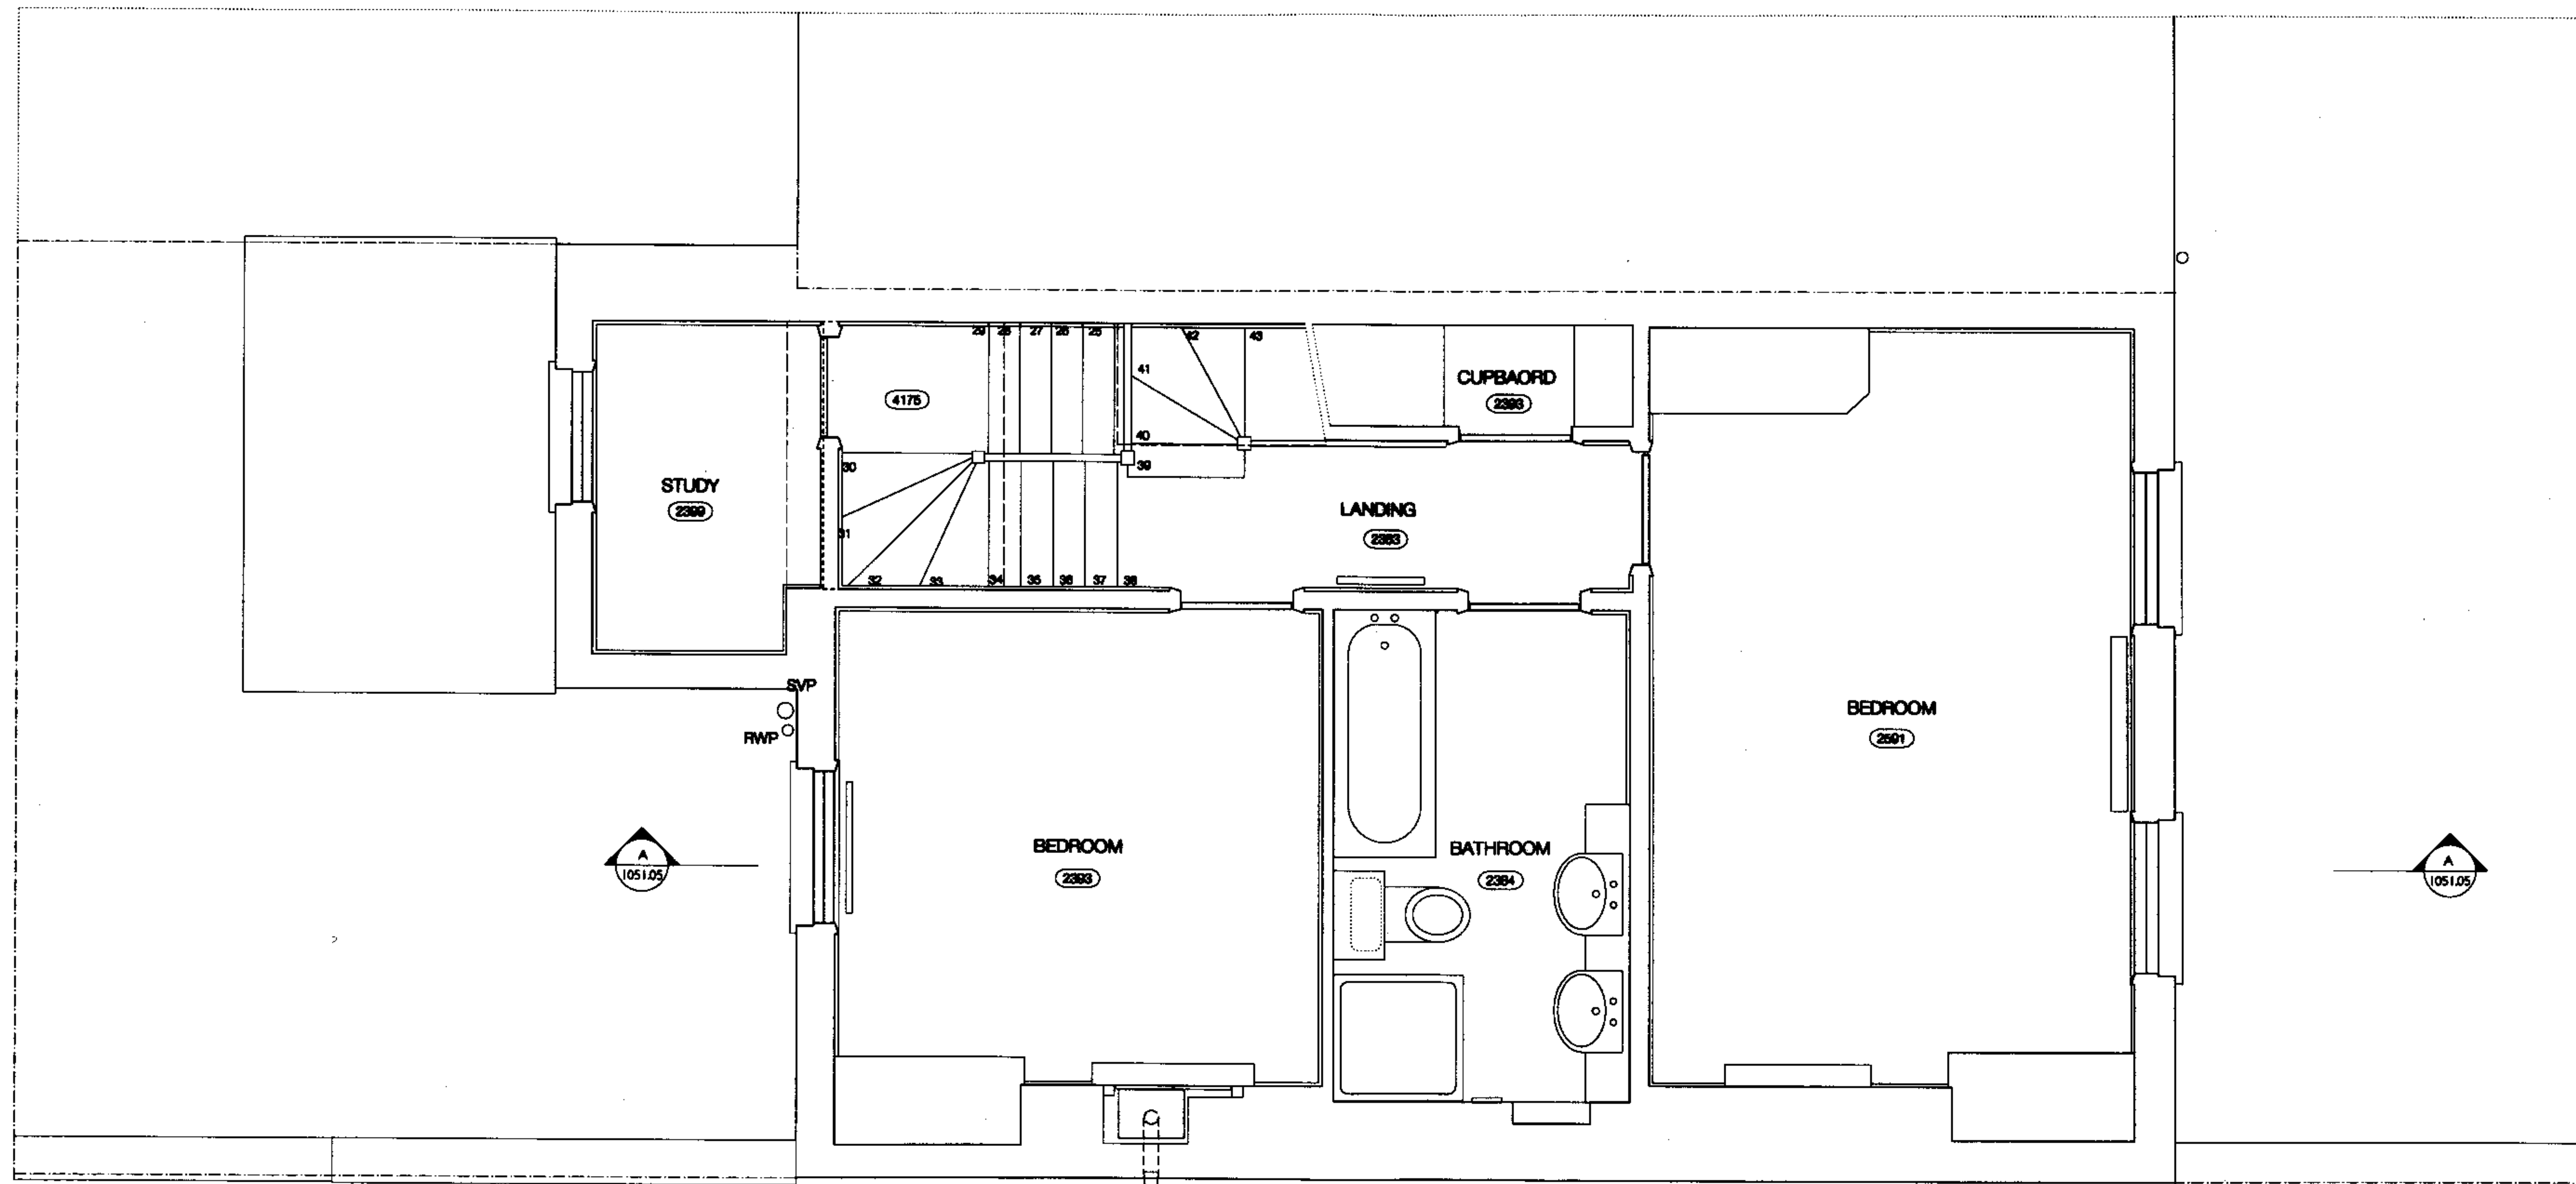

REVISIONS



1051.03

PETER BELL ARCHITECTS 78 ALBERT STREET LONDON NW1 7NR

31 FITZROY ROAD LONDON NW1 8TP

SECOND FLOOR PLAN AS EXISTING

Tel: 020 7367 8485 Fax: 020 7367 1704 SCALE 1: 25 @ A1 & 1:50 @ A2 2 February 2007

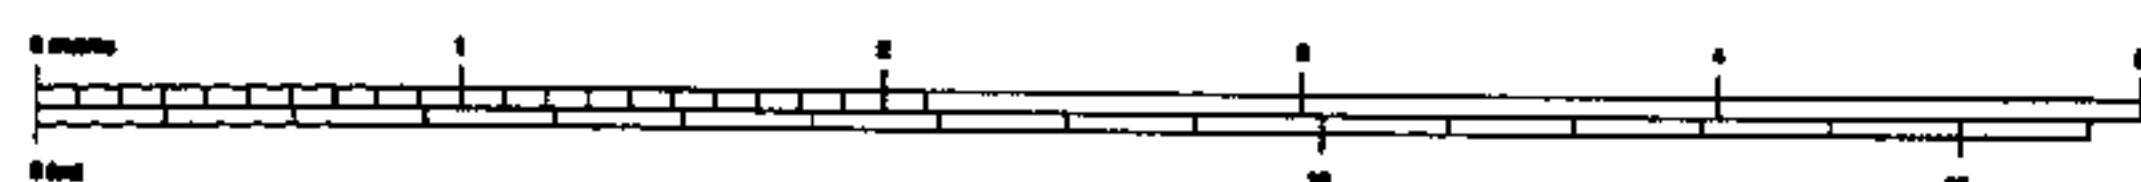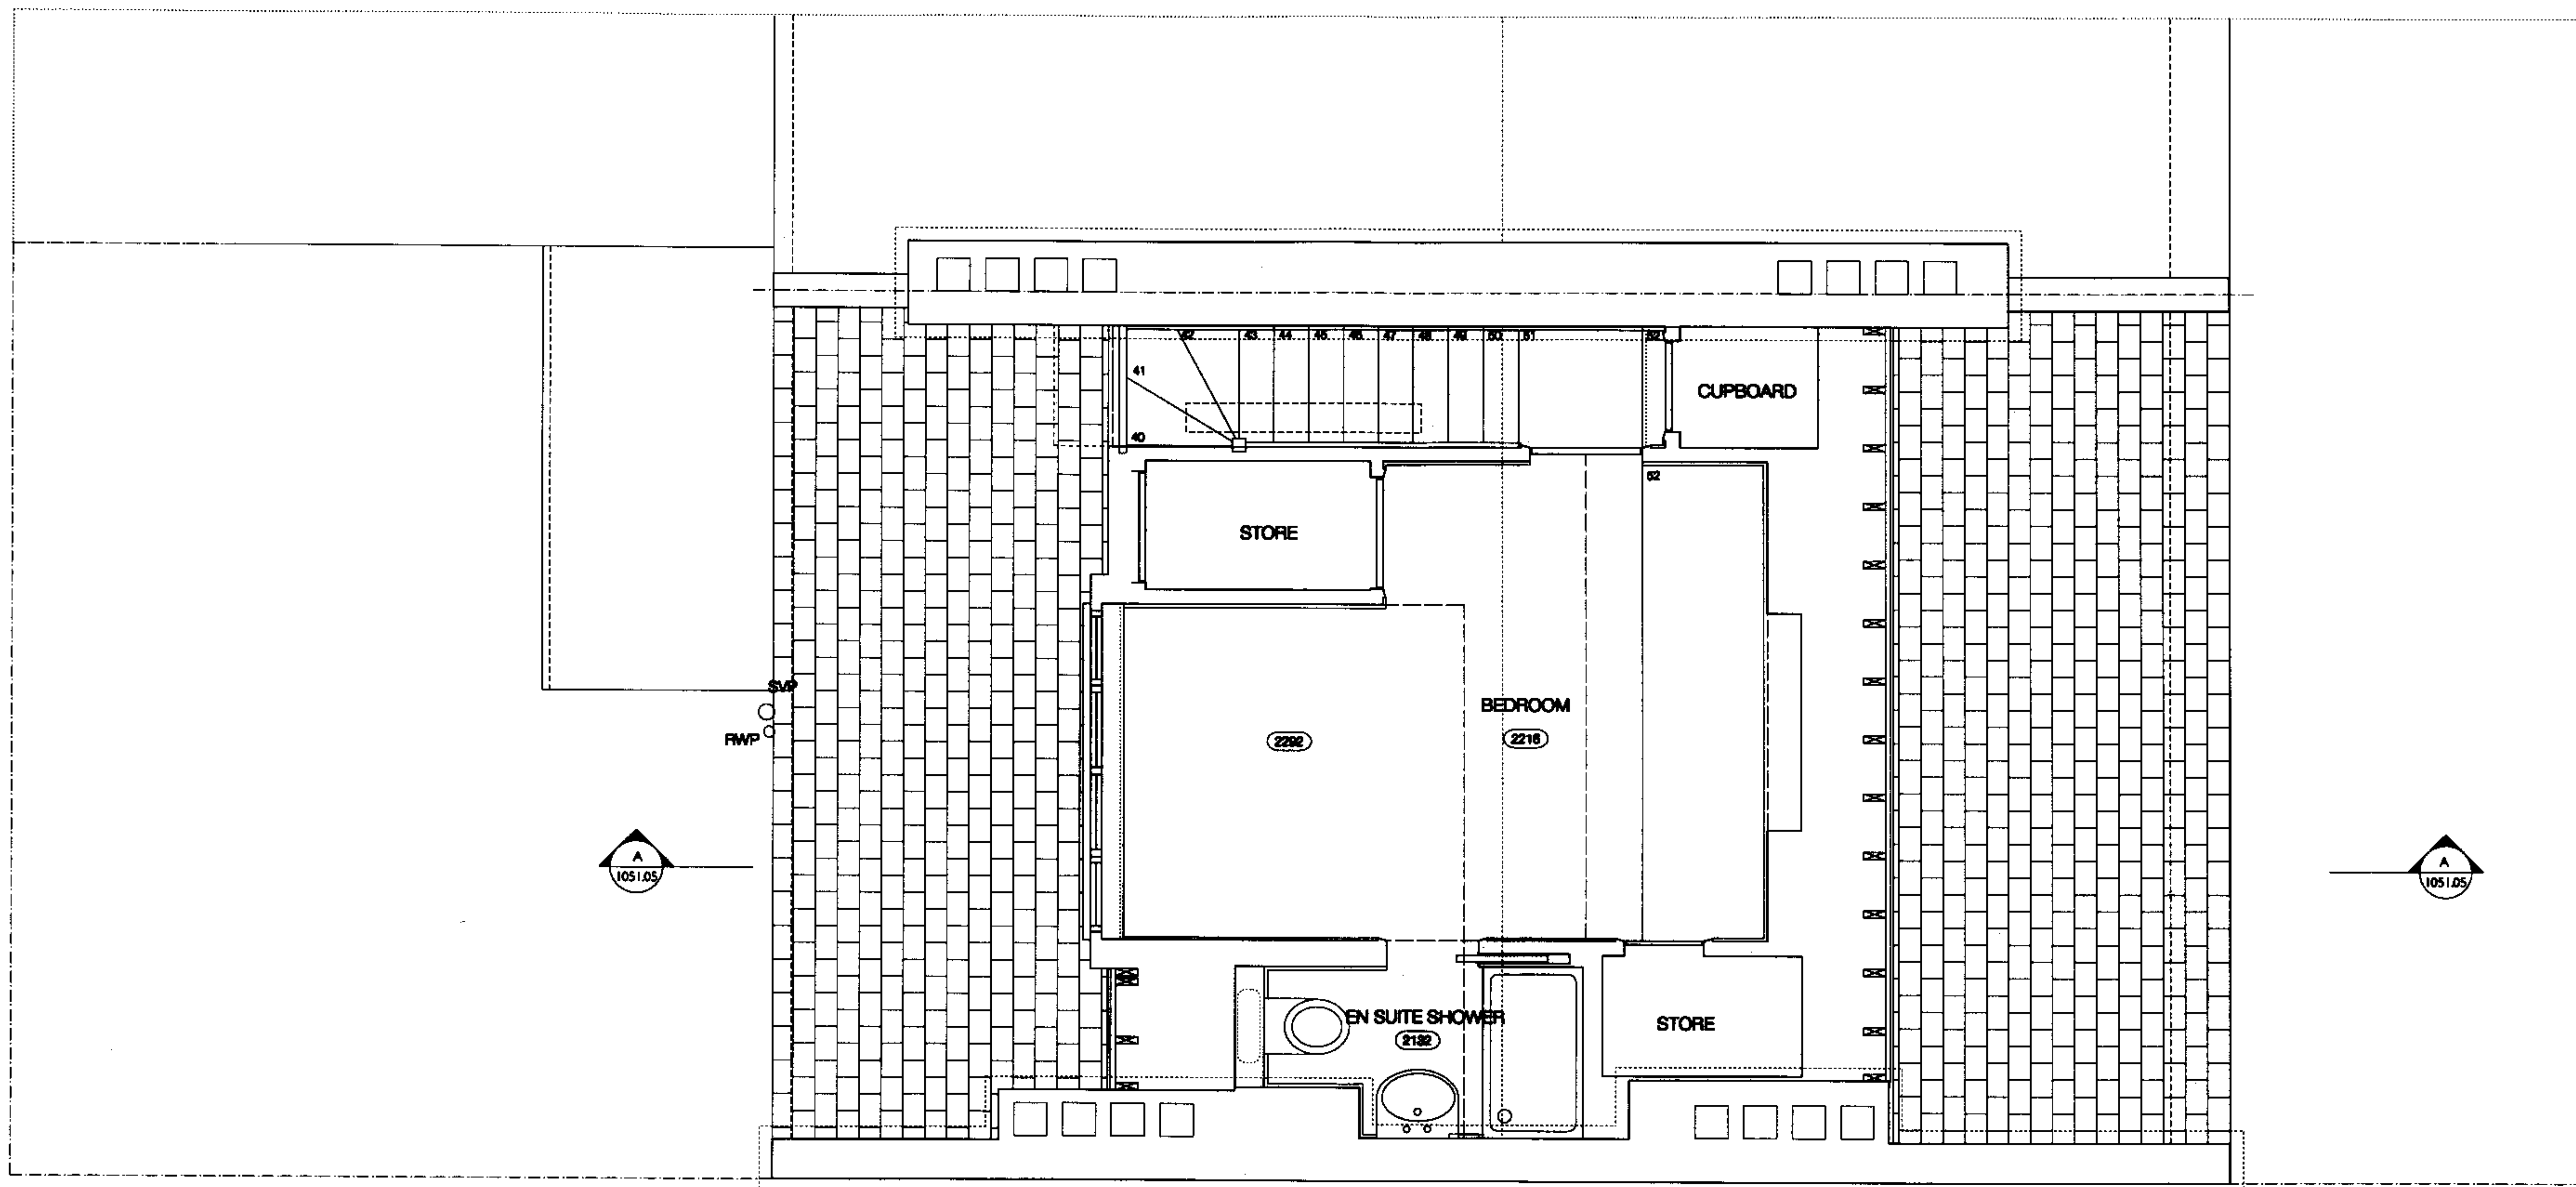

REVISIONS

1051.04

PETER BELL ARCHITECTS 78 ALBERT STREET LONDON NW1 7NR


31 FITZROY ROAD LONDON NW1 8TP

THIRD FLOOR PLAN AS EXISTING


Tel: 020 7387 8488 Fax: 020 7387 1704 SCALE 1: 25 @ A1 & 1:50 @ A2 2 February 2007



REAR ELEVATION

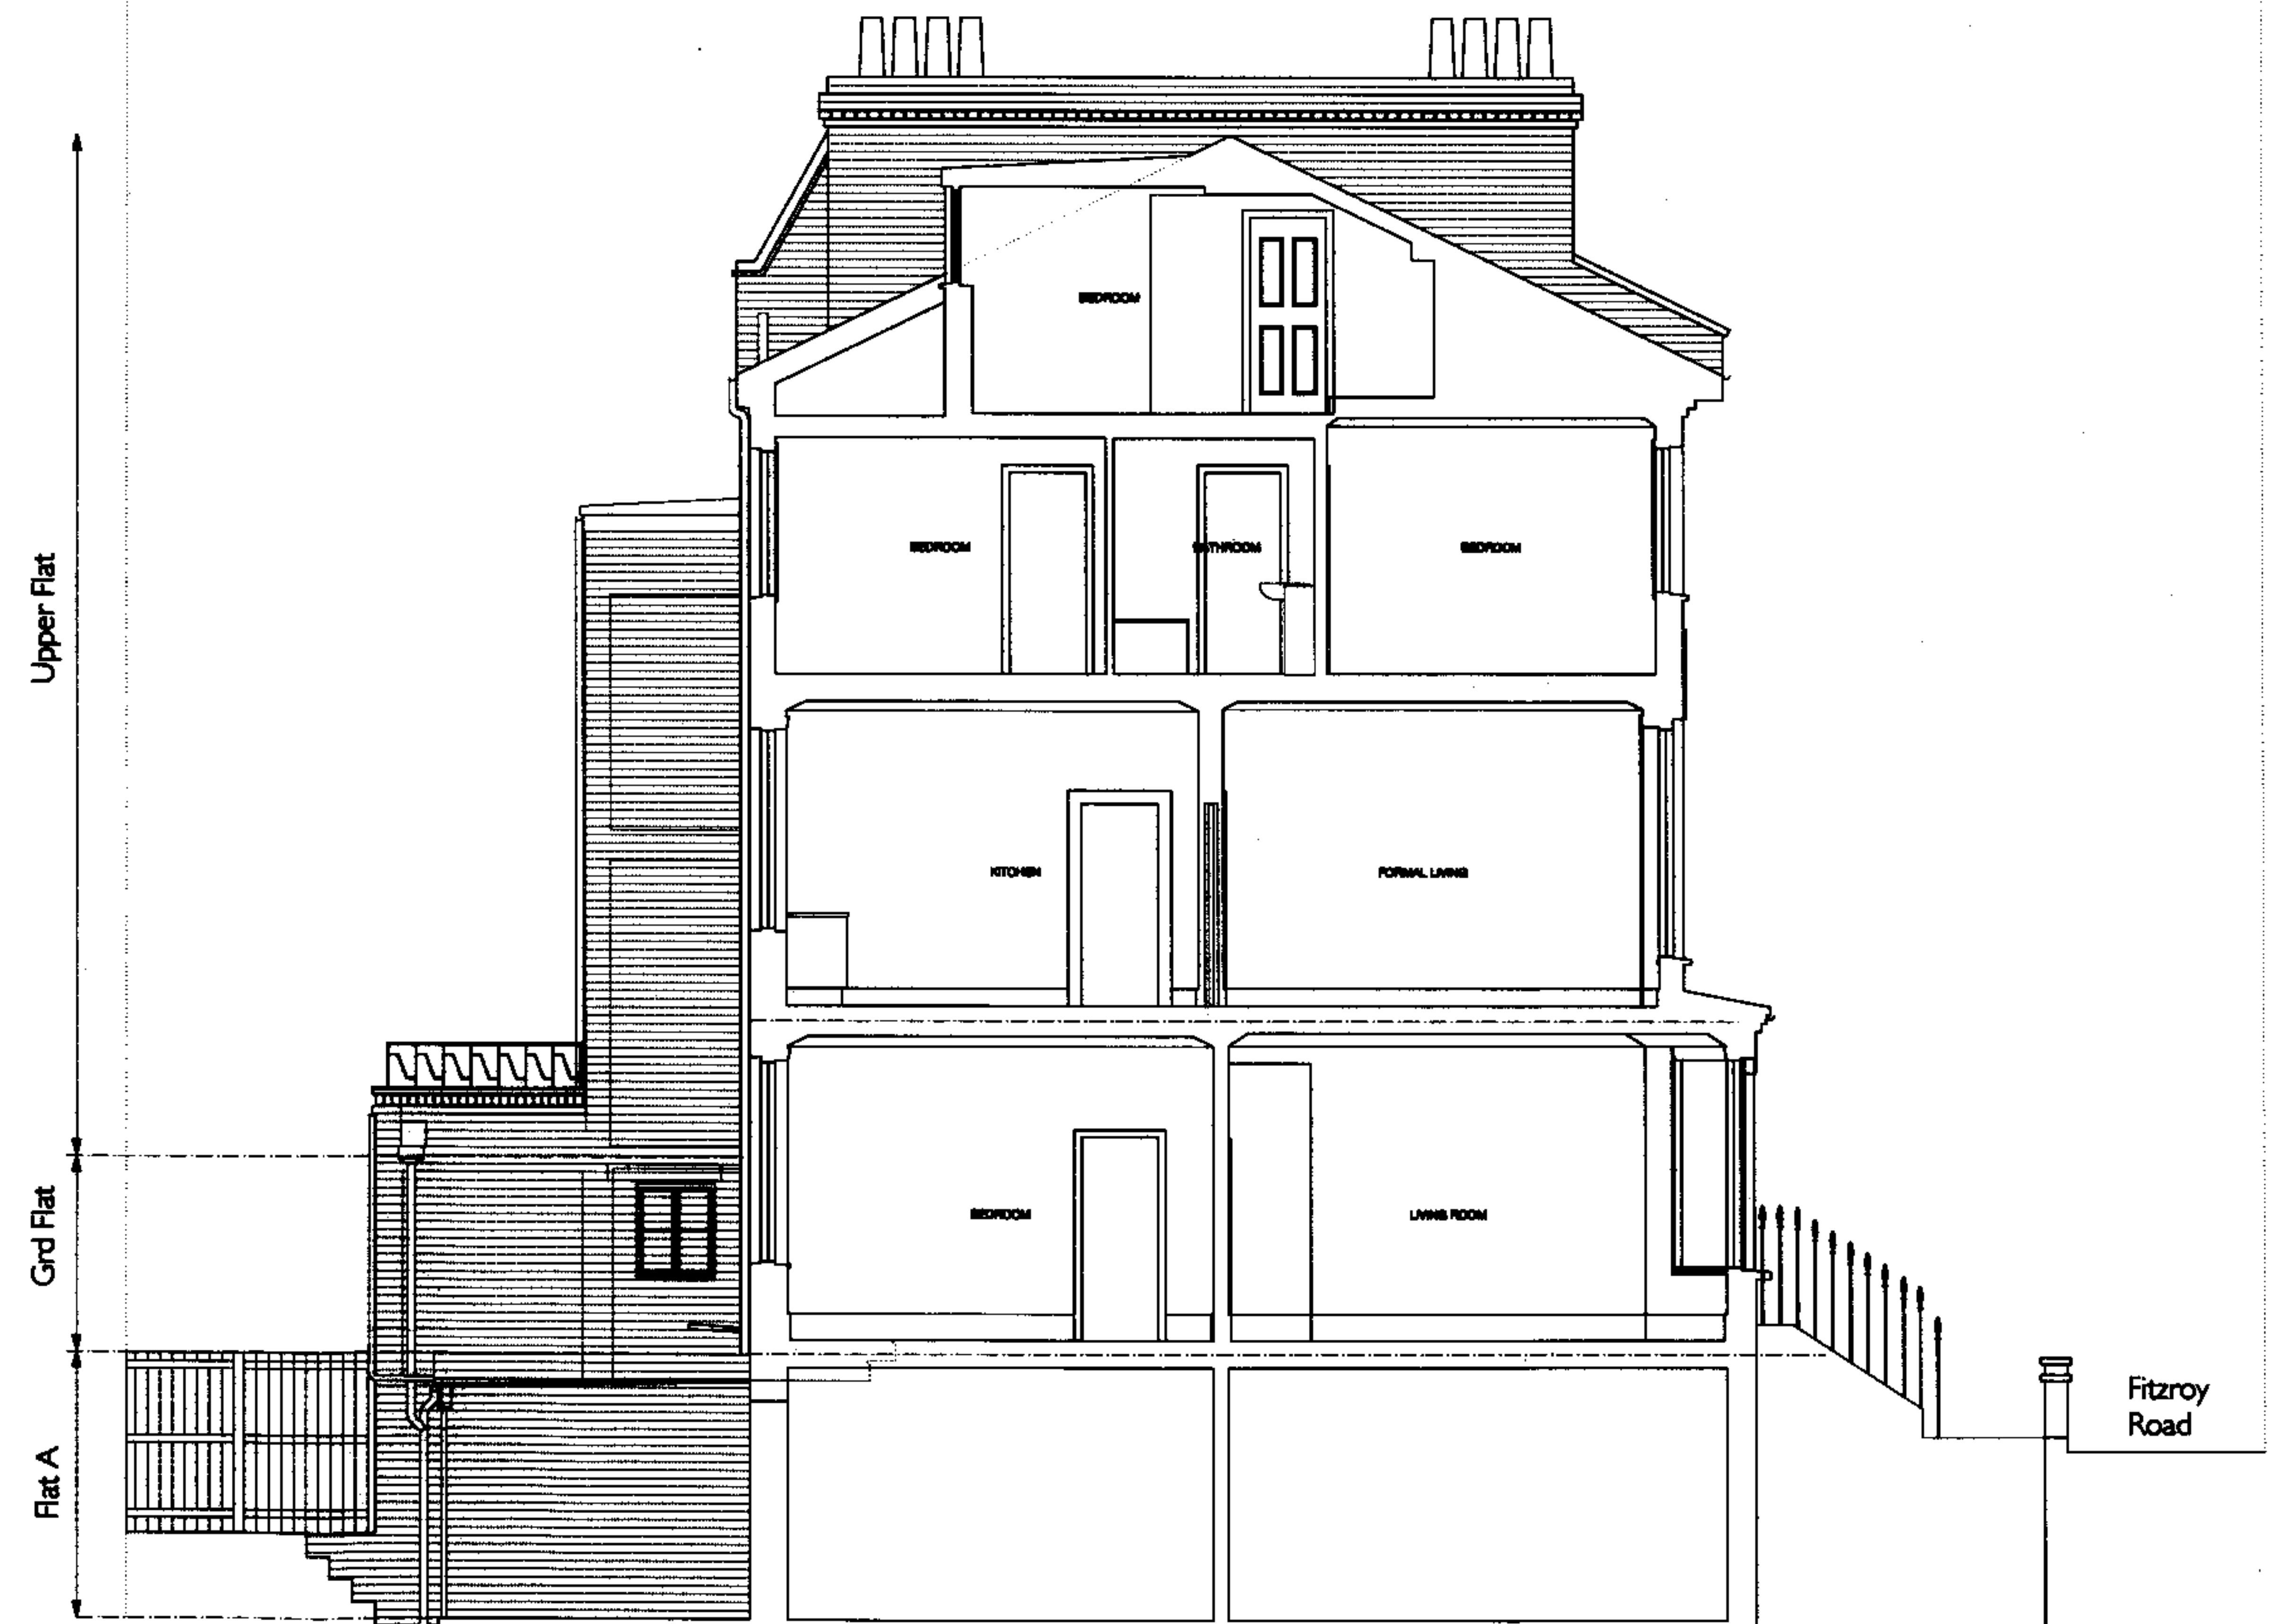

SECTION AA

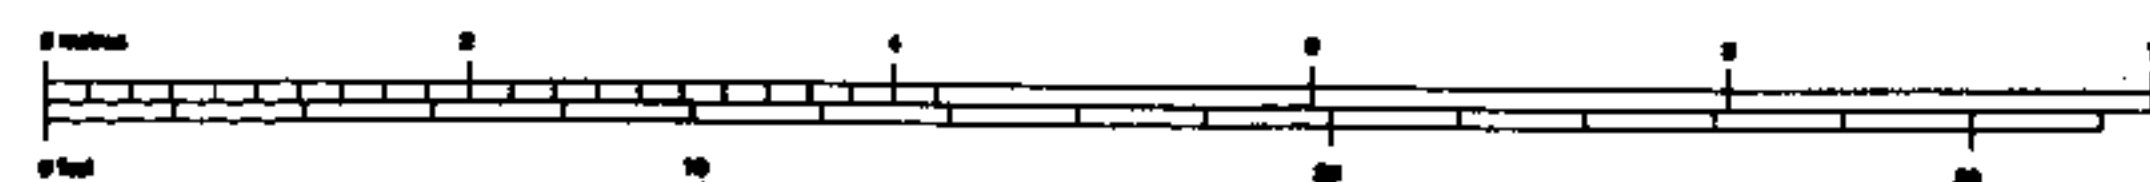

REVISIONS

1051.05

PETER BELL ARCHITECTS 78 ALBERT STREET LONDON NW1 7NR

31 FITZROY ROAD LONDON NW1 8TP

SECTION AA & REAR ELEVATION AS EXISTING

Tel: 020 7367 8488 Fax: 020 7367 1704 SCALE 1:50 @ A1 & 1:100 @ A3 30 Apr 2007