



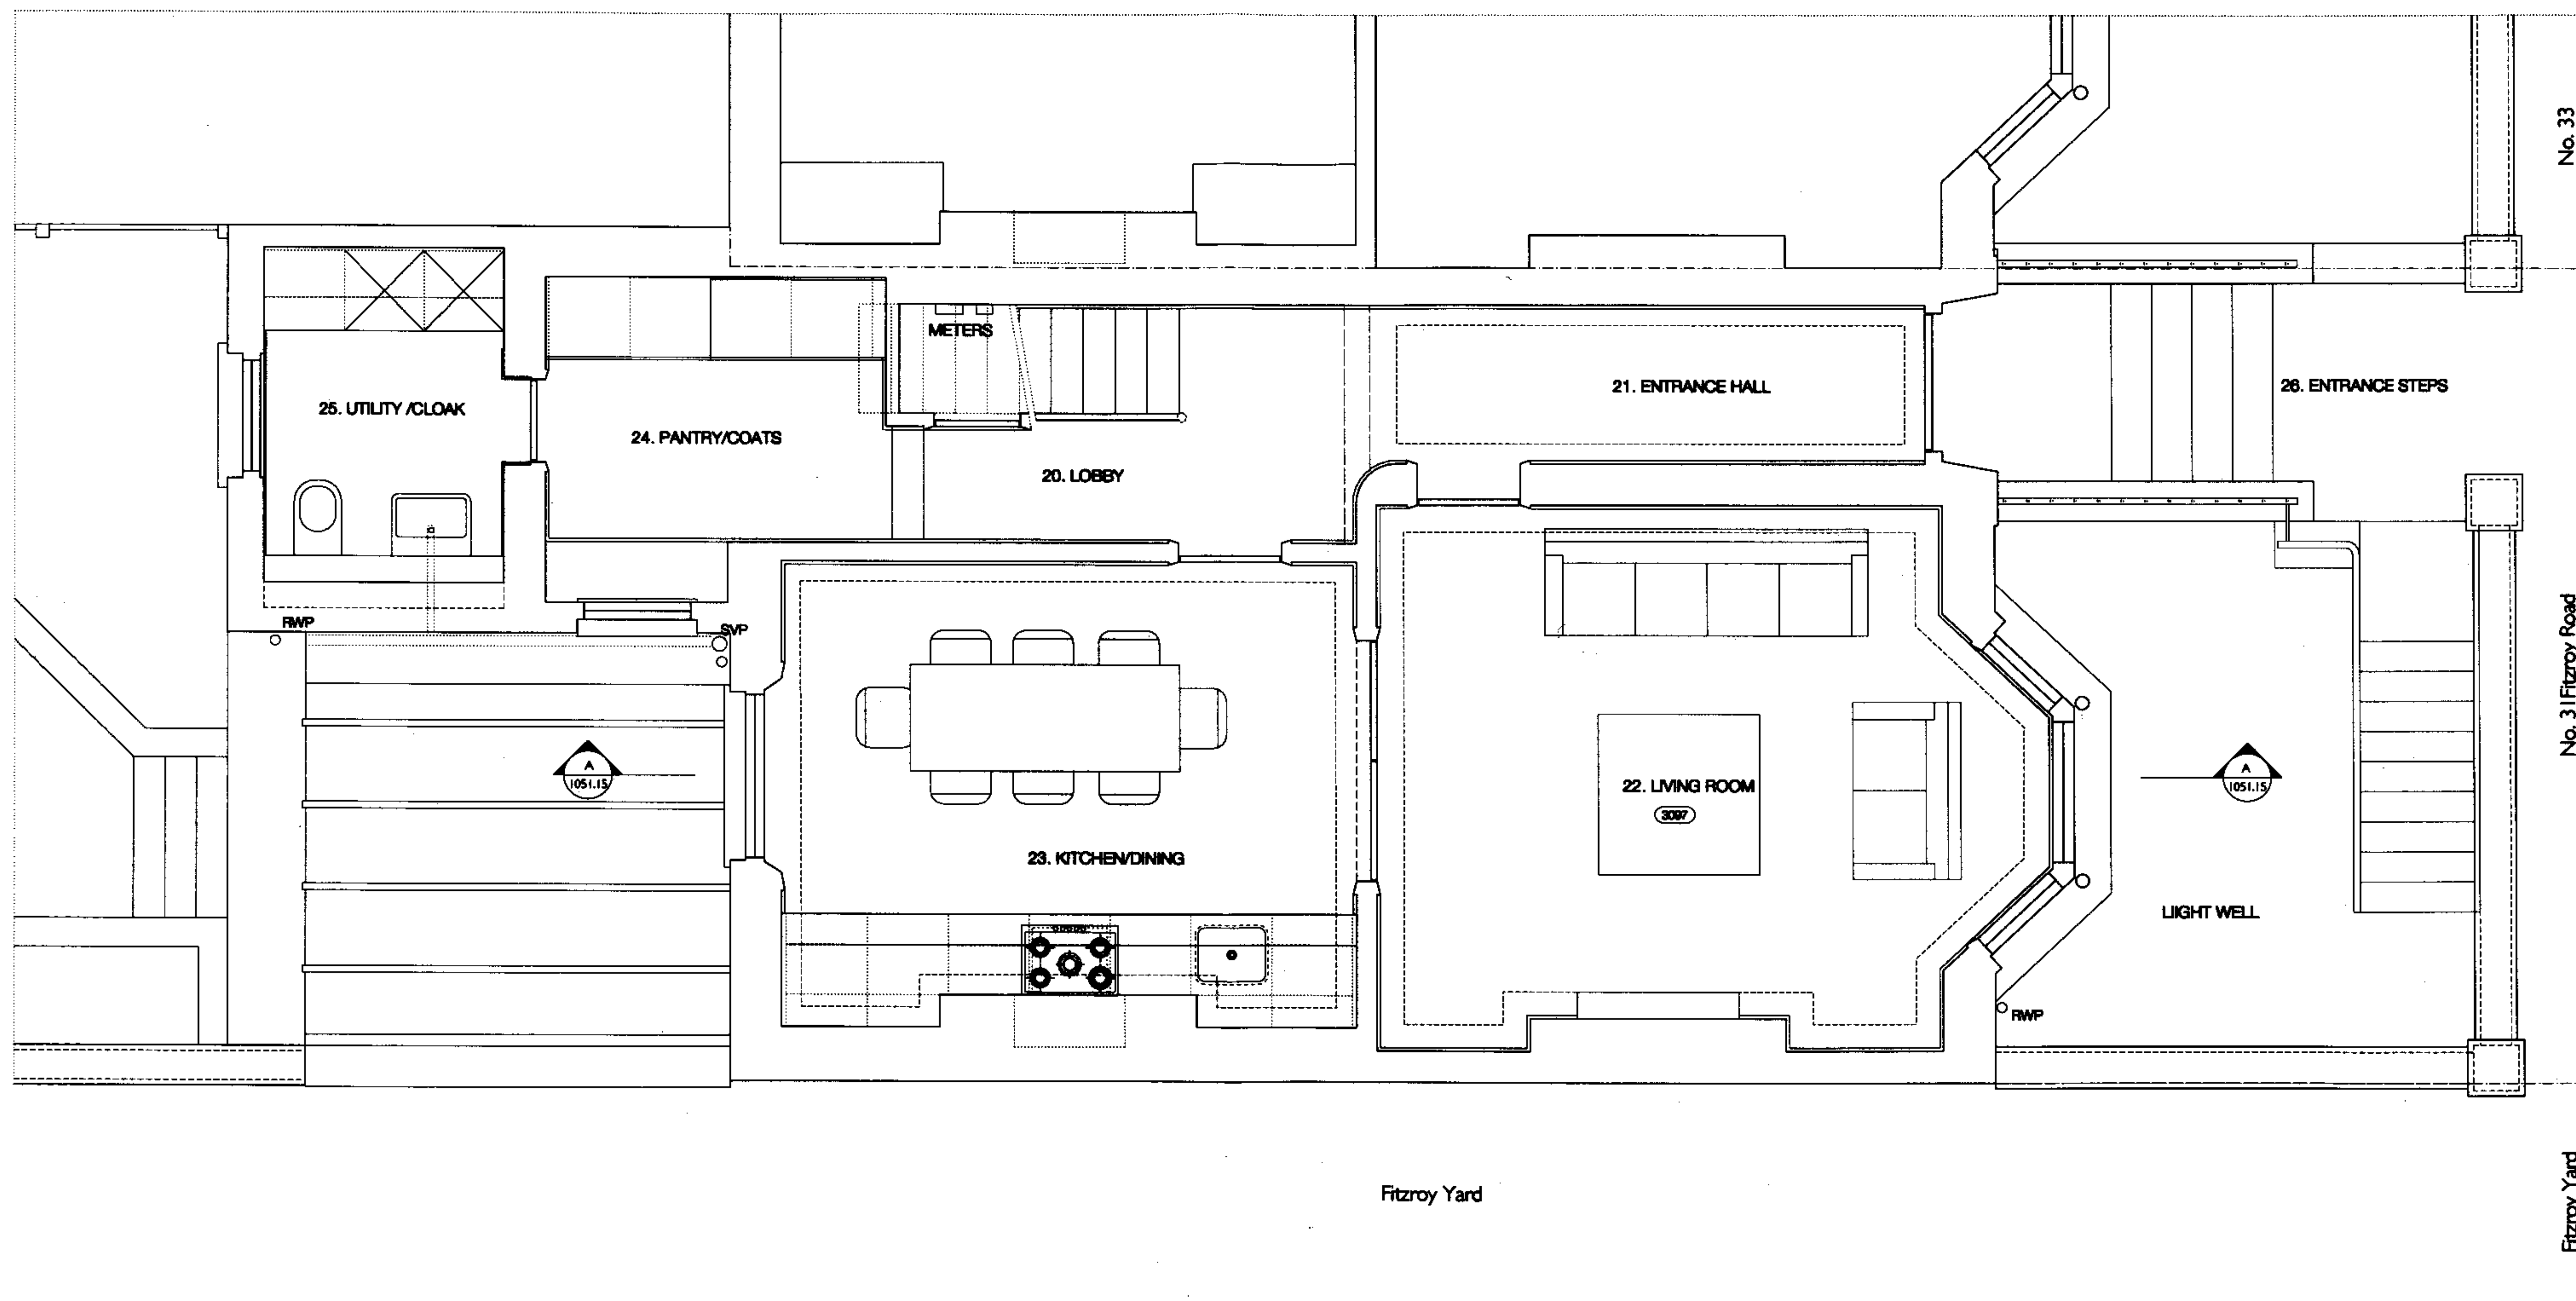

PLANNING DRAWING

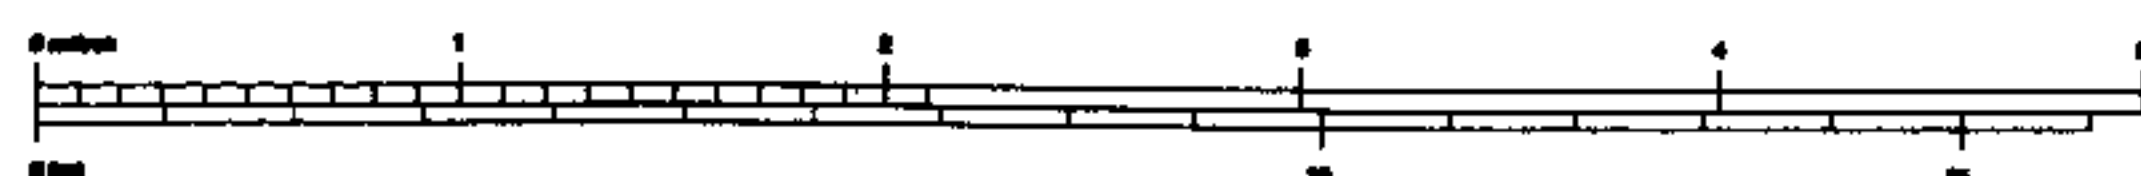

REVISIONS A 24.04.07 Modify windows in the dining, open up bathroom and kitchen, increase opening between front and rear living rooms
B 30.04.07 Shower room changed to utility, Utility/cloak changed to pantry/coats, double door added to living/dining


1051.11B

PETER BELL ARCHITECTS 78 ALBERT STREET LONDON NW1 7NR


31 FITZROY ROAD LONDON NW1 8TP

GROUND FLOOR PLAN AS PROPOSED

Tel: 020 7367 8488 Fax: 020 7367 1704 SCALE 1:25 @ A1 & 1:50 @ A2 May 2007

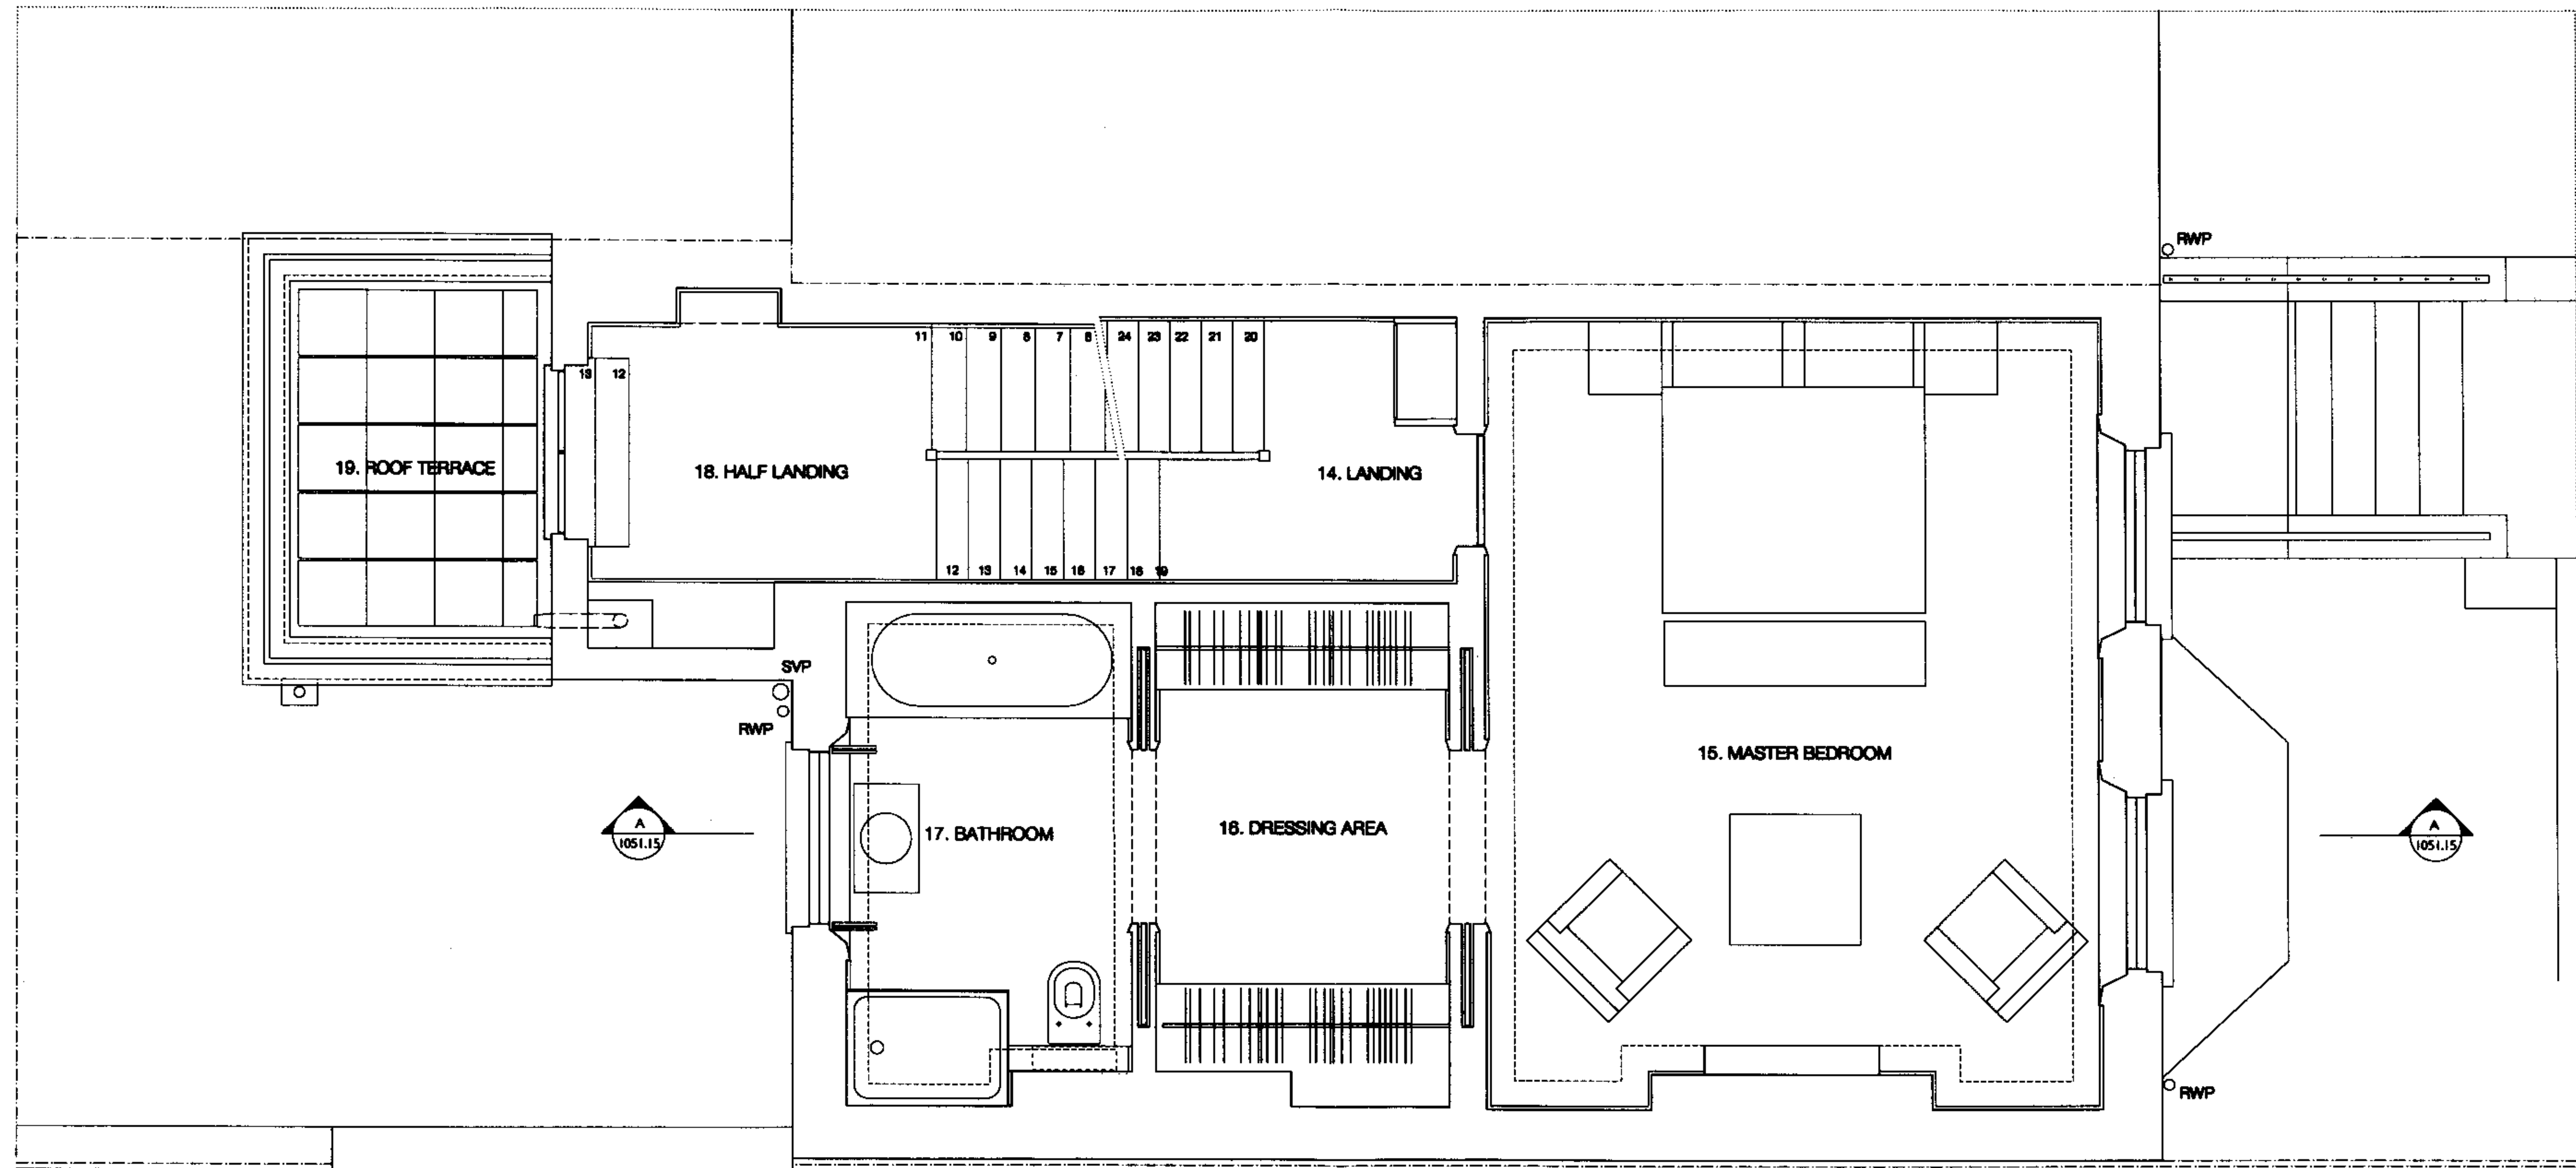

PLANNING DRAWING

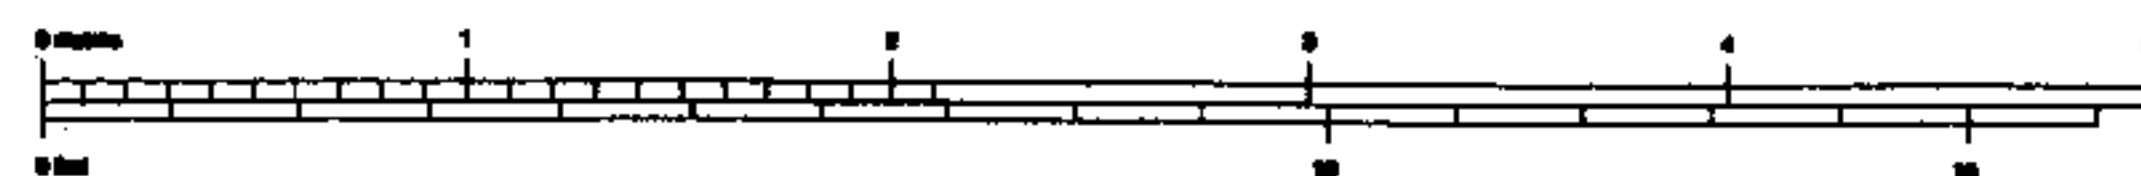

REVISIONS A 24.04.07 Bathroom and dressing area swapped, shower added, boiler moved


1051.12A

PETER BELL ARCHITECTS 75 ALBERT STREET LONDON NW1 7NR


31 FITZROY ROAD LONDON NW1 8TP

FIRST FLOOR PLAN AS PROPOSED

TEL 020 7367 8488 FAX 020 7367 1704 SCALE 1:25 @ A1 & 1:50 @ A2 May 2007

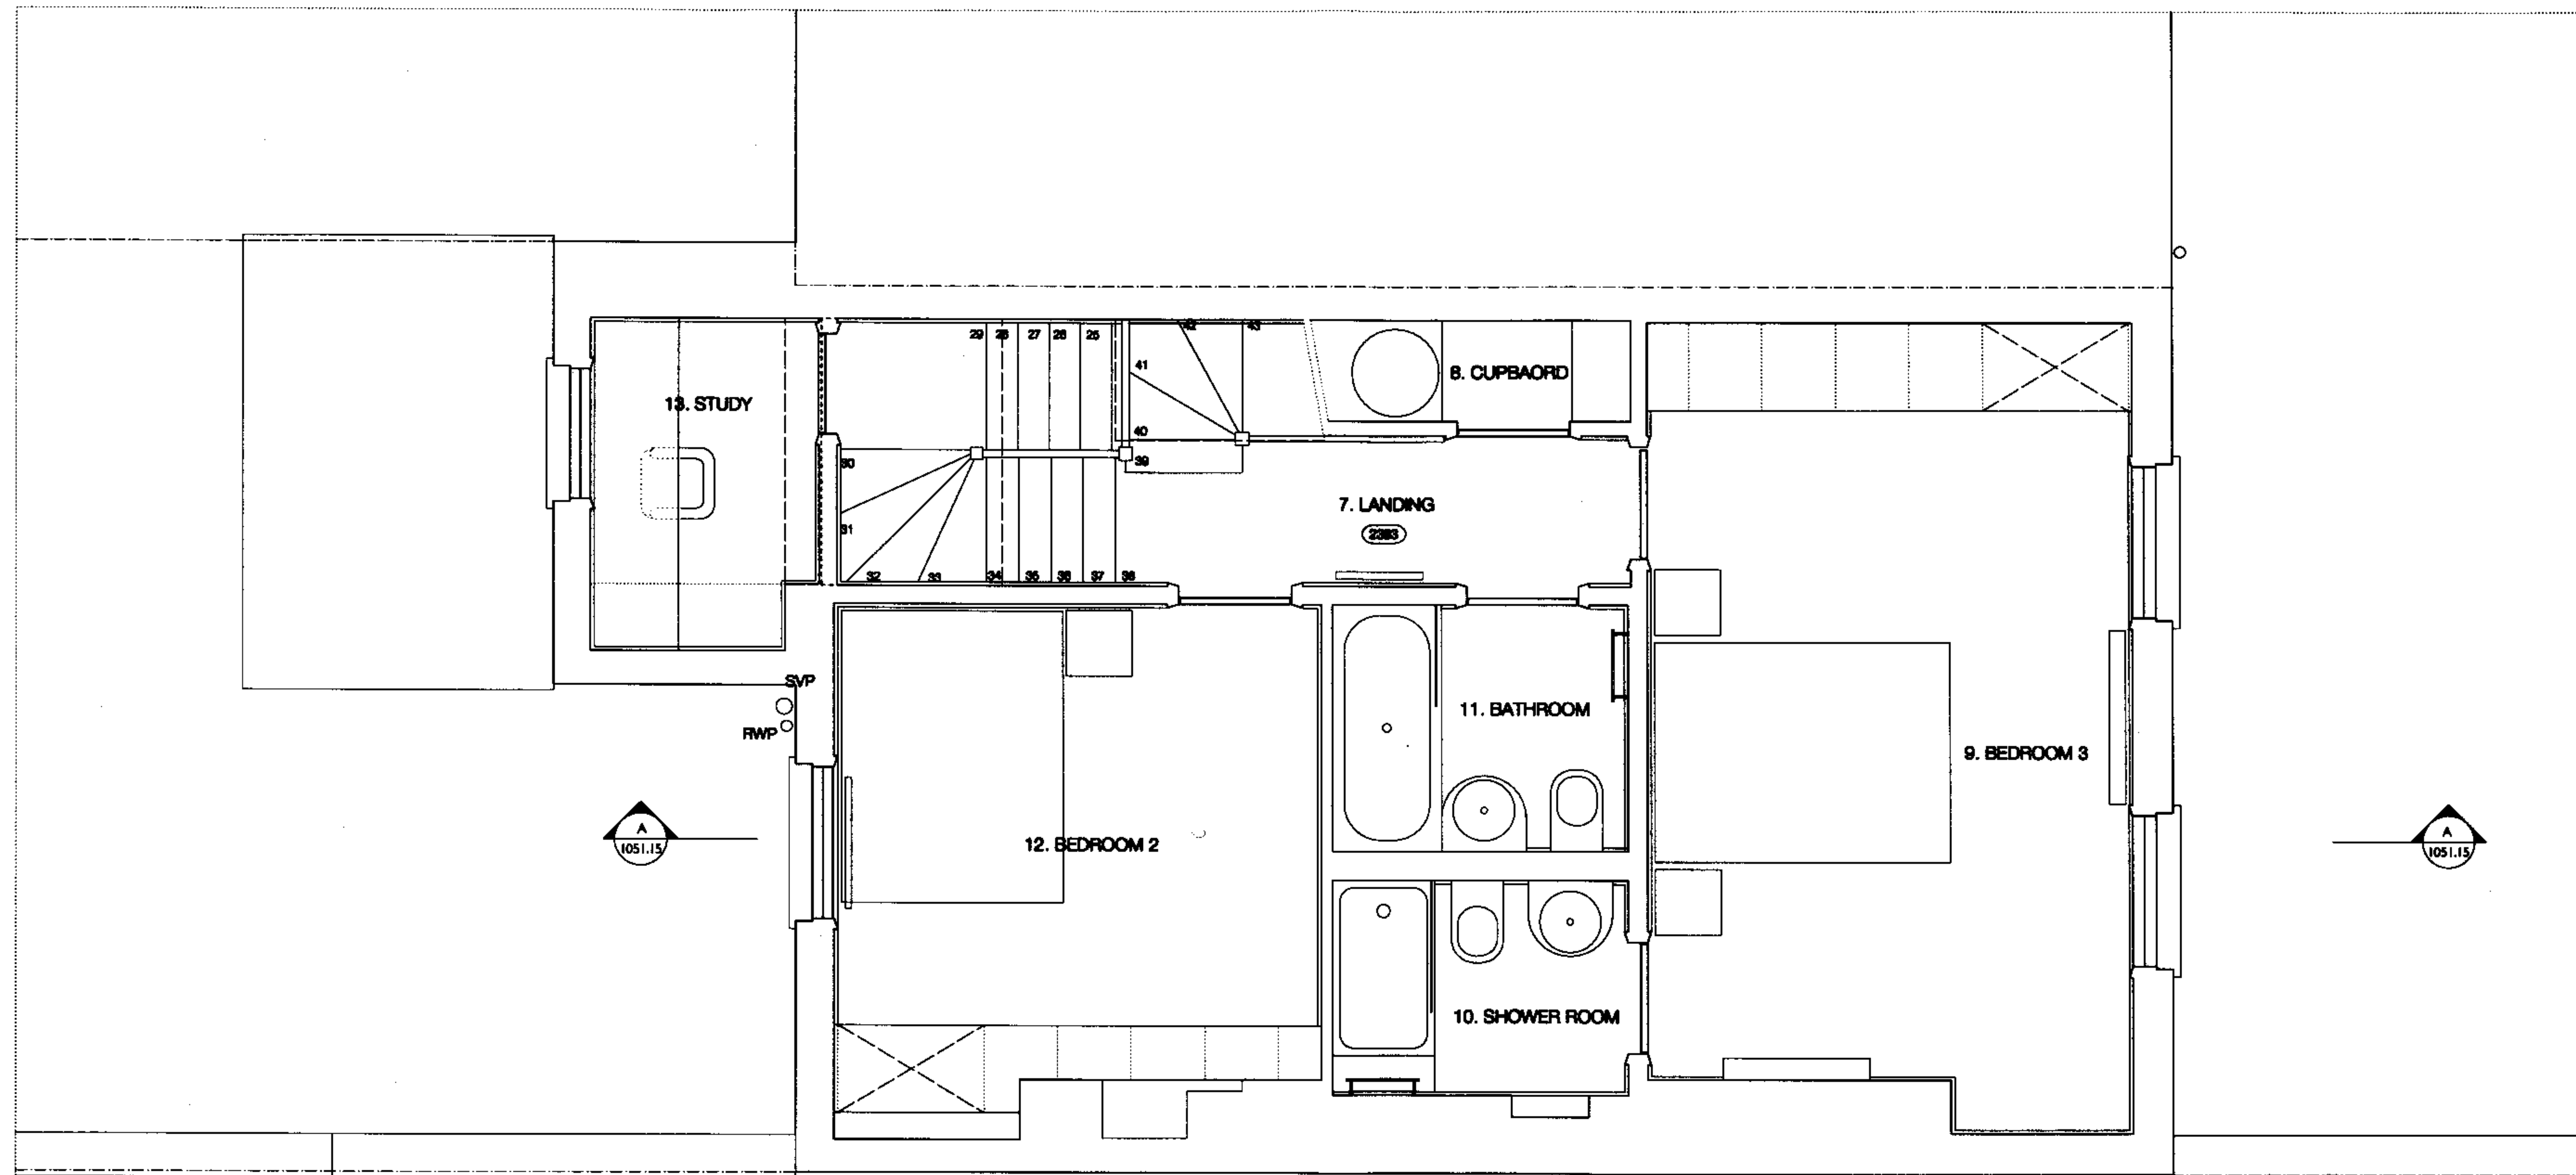

PLANNING DRAWING

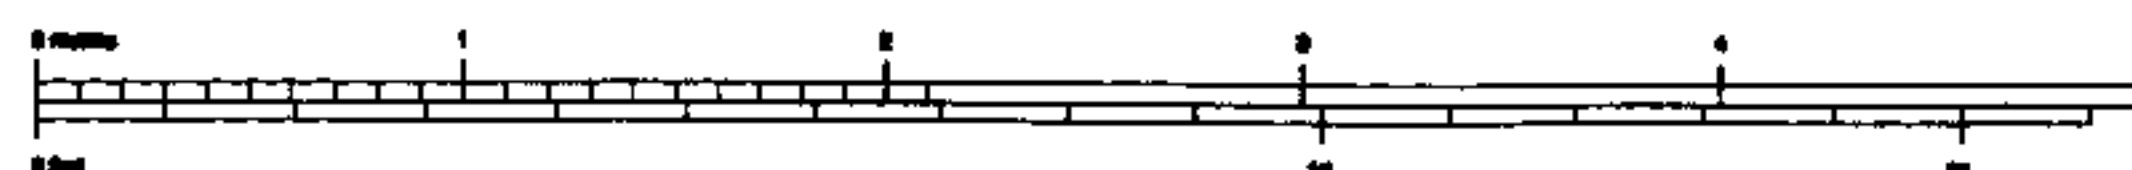

REVISIONS A 24.04.07 Workstation area added in bedrooms, door moved in the shower room, adding fireplace shown



1051.13A

PETER BELL ARCHITECTS 75 ALBERT STREET LONDON NW1 7NR

31 FITZROY ROAD LONDON NW1 8TP

SECOND FLOOR PLAN AS PROPOSED

Tel: 020 7887 0488 Fax: 020 7887 1704 Scale 1:25 @ A1 & 1:50 @ A2 May 2007

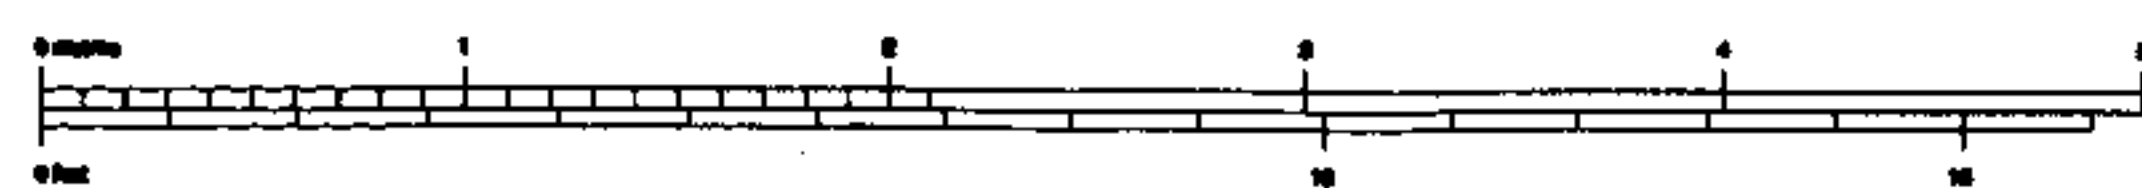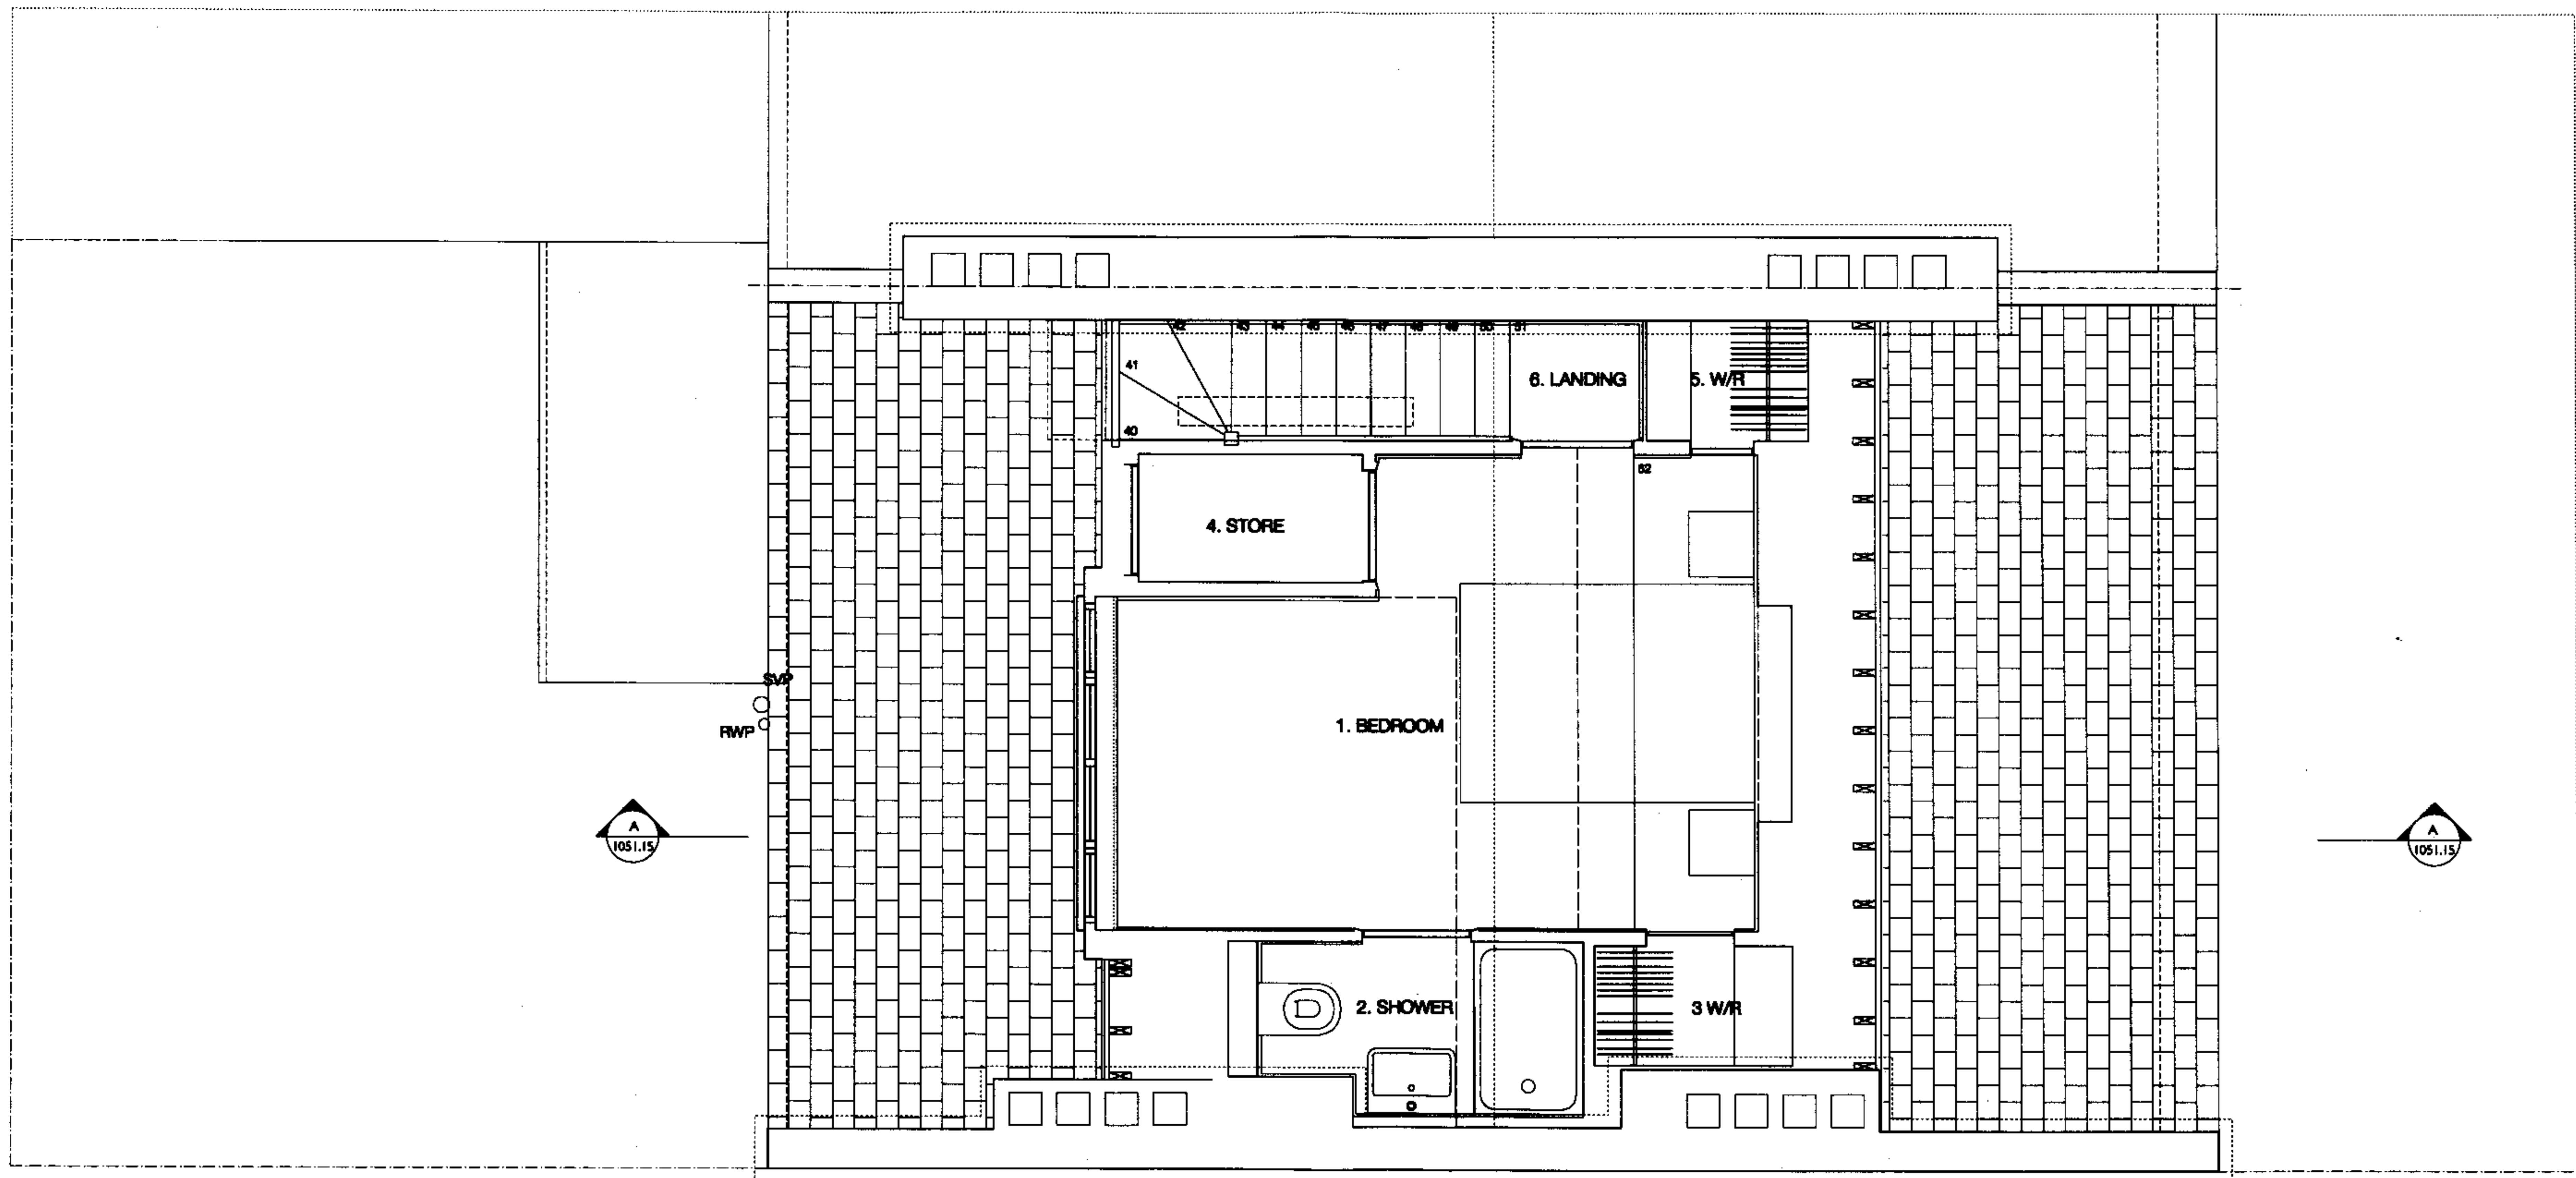

REVISIONS A 24.04.07 Existing roof profile retained

1051.14A

PETER BELL ARCHITECTS 75 ALBERT STREET LONDON NW1 7NR
 31 FITZROY ROAD LONDON NW1 8TP
 THIRD FLOOR PLAN AS PROPOSED
 TEL: 020 7887 8488 FAX: 020 7887 1704 SCALE 1: 25 @ A1 & 1:50 @ A3 2 February 2007


Timber framed
french door
Block off existing
window with
matching brickwork

New brick arch
to match existing

Timber framed
sash window.
Profile to match
existing



REAR ELEVATION

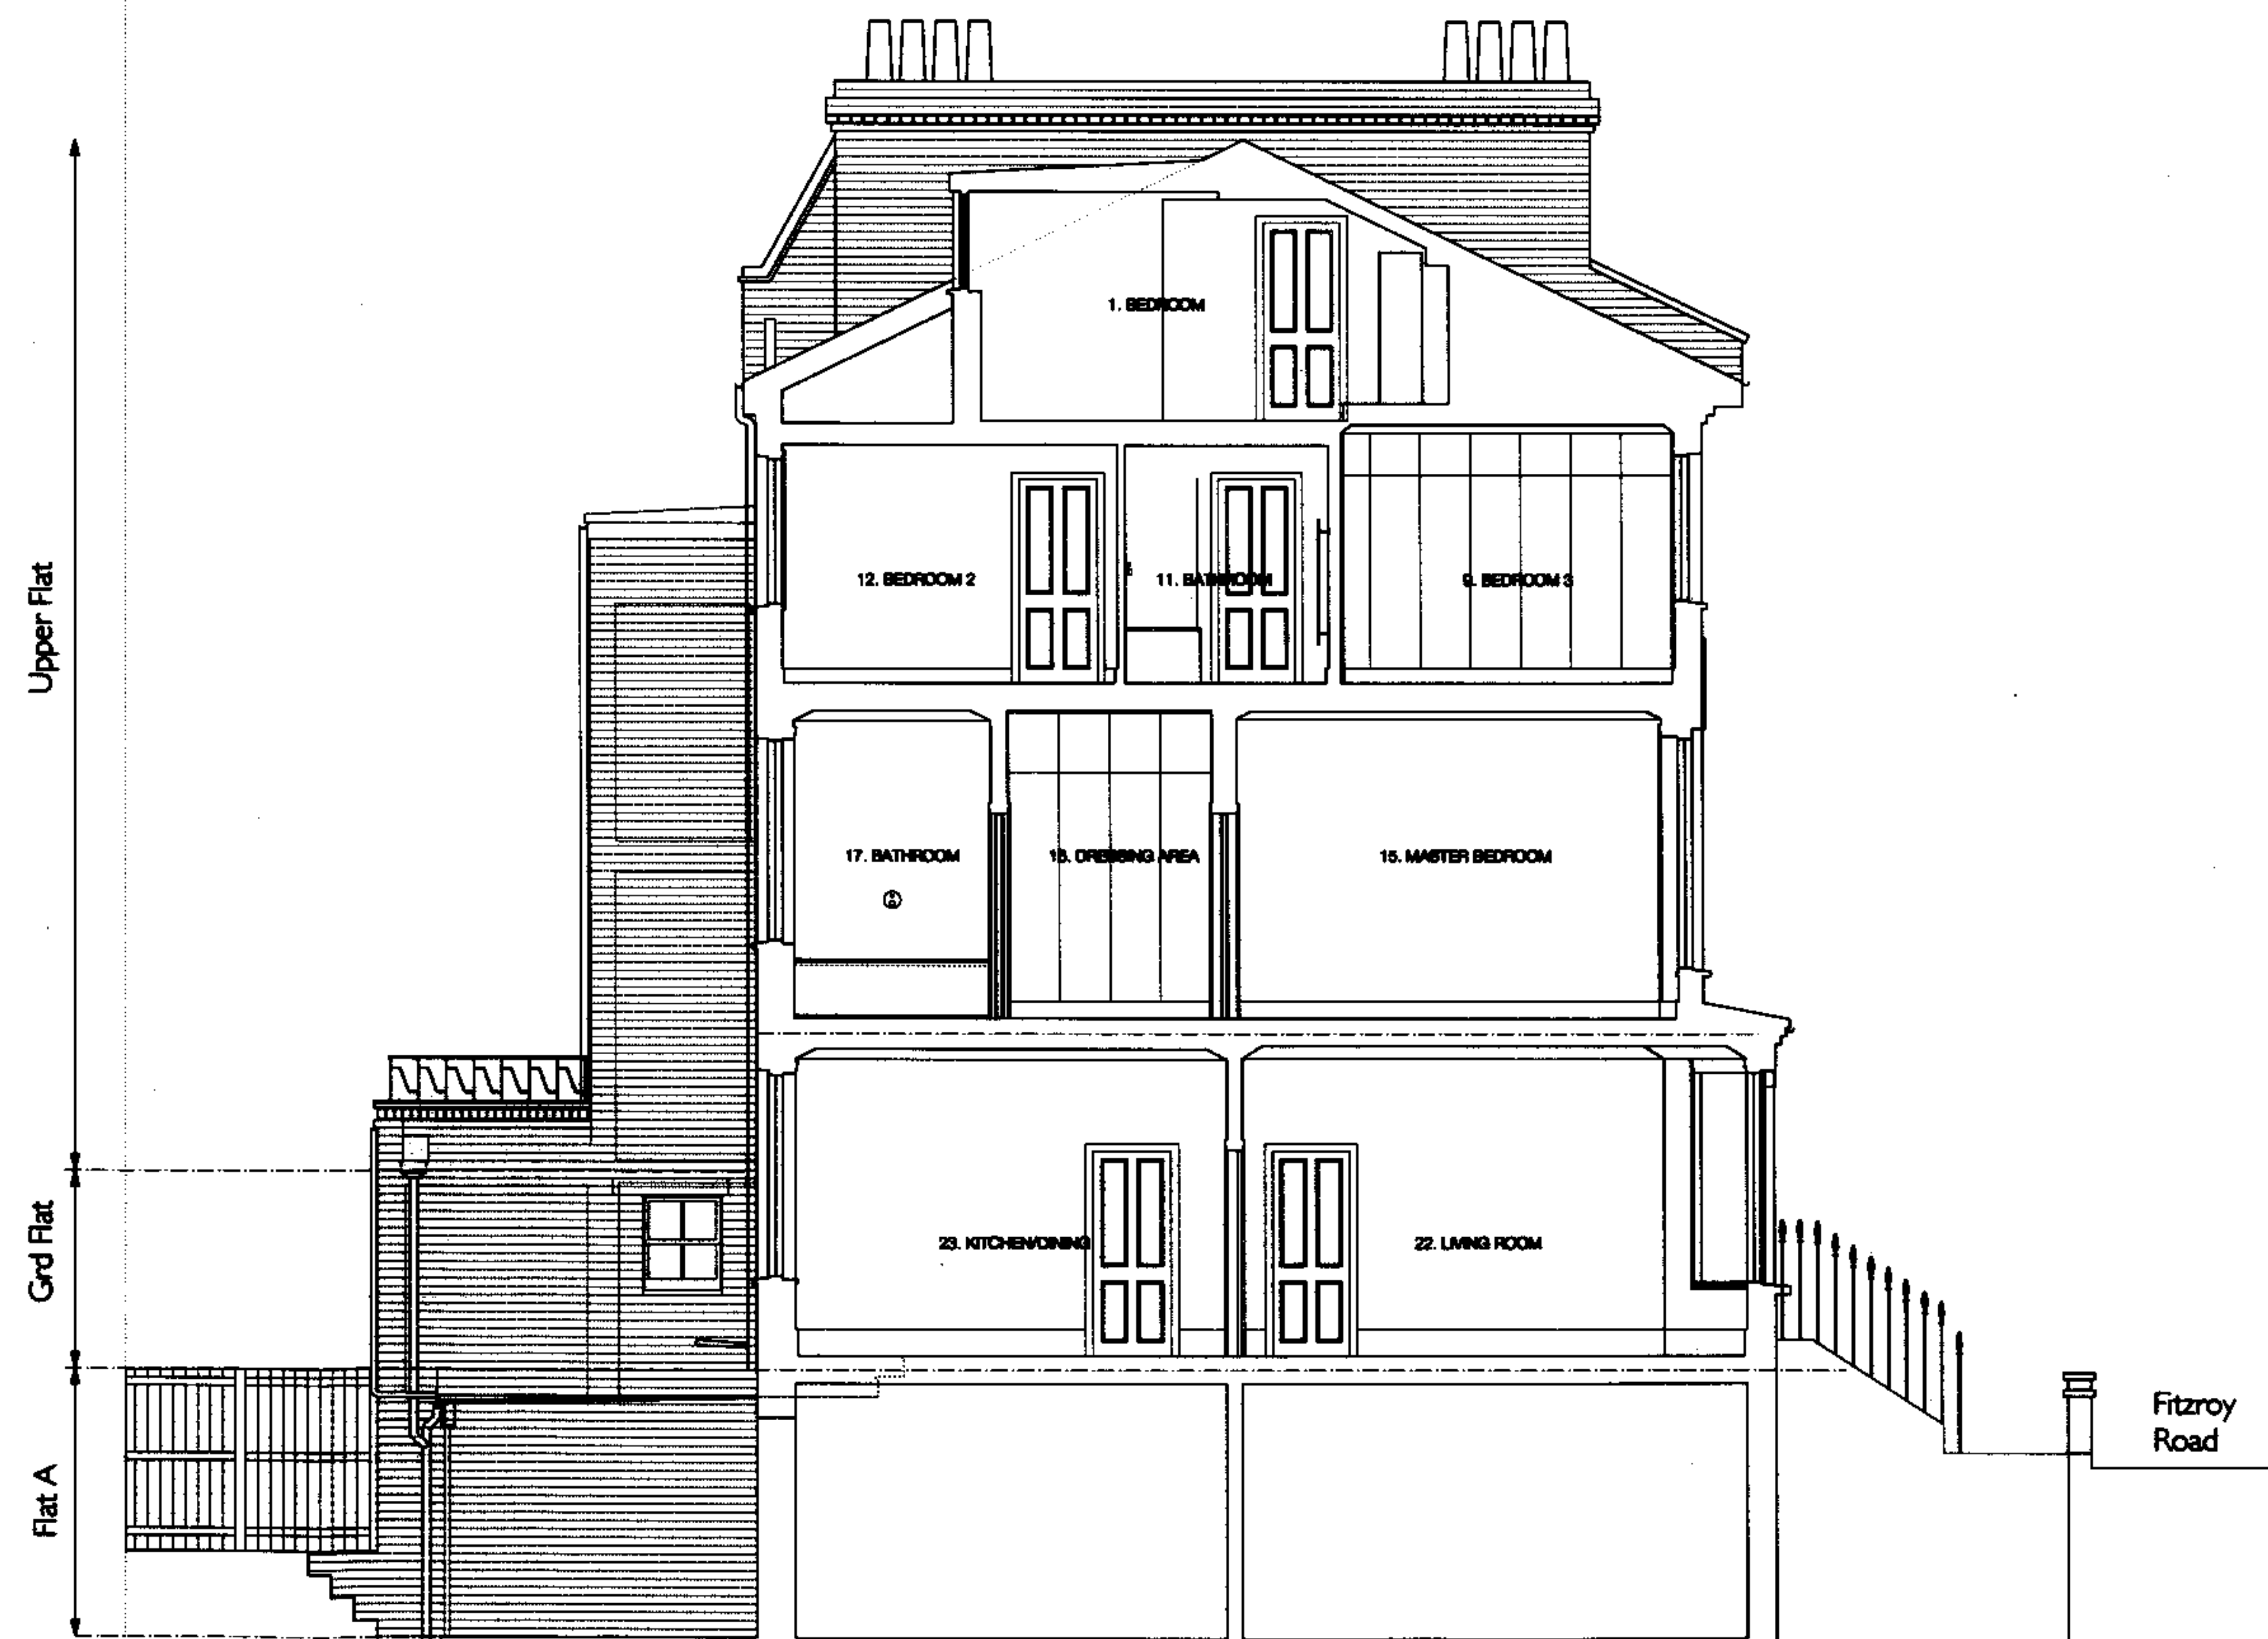


SECTION AA

Upper Flat

Grd Flat

Flat A

Fitzroy
Road

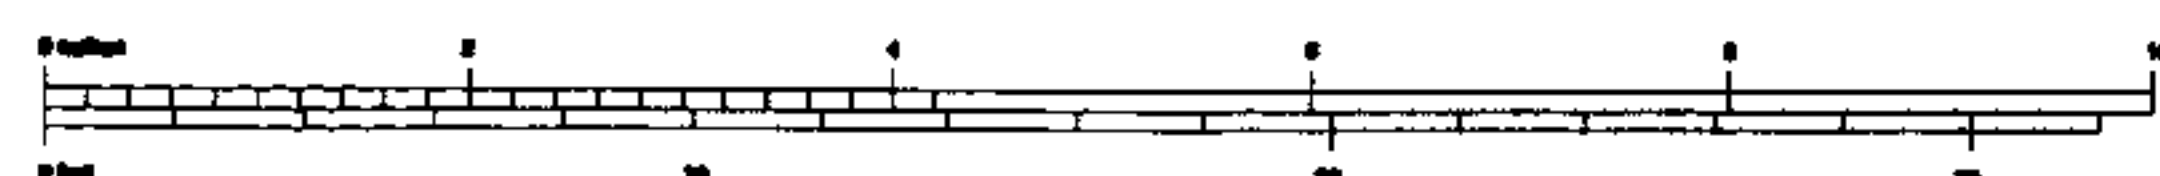

REVISIONS

1051.15

PETER BELL ARCHITECTS 78 ALBERT STREET LONDON NW1 7NR

31 FITZROY ROAD LONDON NW1 8TP

SECTION AA & REAR ELEVATION AS PROPOSED

Tel: 020 7887 8488 Fax: 020 7887 1704 SCALE 1:50 @ A1 & 1:100 @ A2 30 April 2007