


SECTION B-B

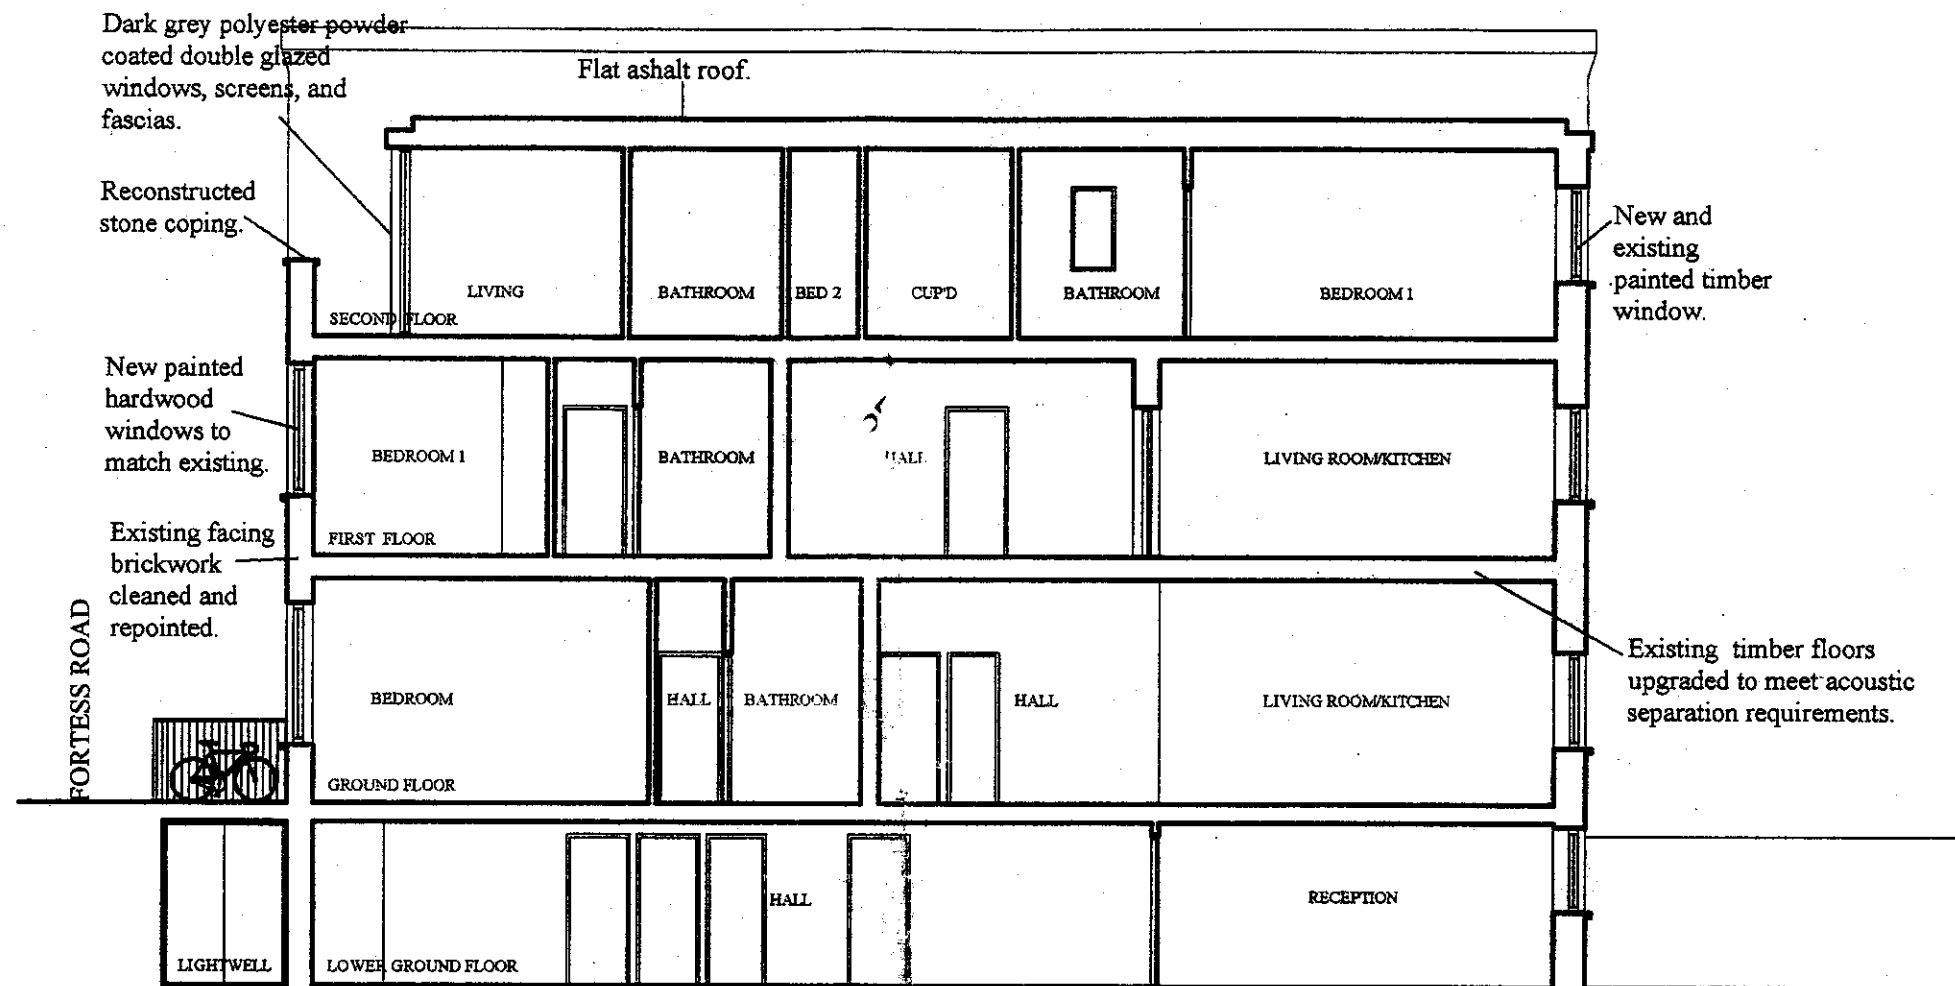

RECEIVED
02 FEB 2007

Notes No scaled dimensions to be taken from this drawing. All dimensions to be site checked.


Rev	Date	Revision	Initials	Rev	Date	Revision	Initials	Project	Drawing	Date	Scale	Drawn	Checked
								41 Fortess Road London NW5 1AD	PROPOSED Section B-B	01/07	1:100	EH	JE
										7253	13		

**METROPOLITAN
DEVELOPMENT
CONSULTANCY**
66 Rickenhall Mansions,
Rickenhall Street, London, W1U 6EX
Telephone: 020 7486 6675
Fax: 020 7486 7264
Email: surveyors@mdclondon.com



Notes

No scaled dimensions to be taken from this drawing.
All dimensions to be site checked.

 

Rev	Date	Revision



METROPOLITAN
DEVELOPMENT
CONSULTANCY

66 Bickenhall Mansions,
Bickenhall Street, London, W1U 6RX
Telephone: 020 7486 6675
Fax: 020 7486 7206
Email: surveyors@mdclondon.com

client

RECEIVED
02 FEB 2007
NWS 1AB

PROPOSED
Site Plan

date	scale	drawn	checked
01/07	1:200@A3	EH	JE
job no	drawing no	rev	
7253	12		