


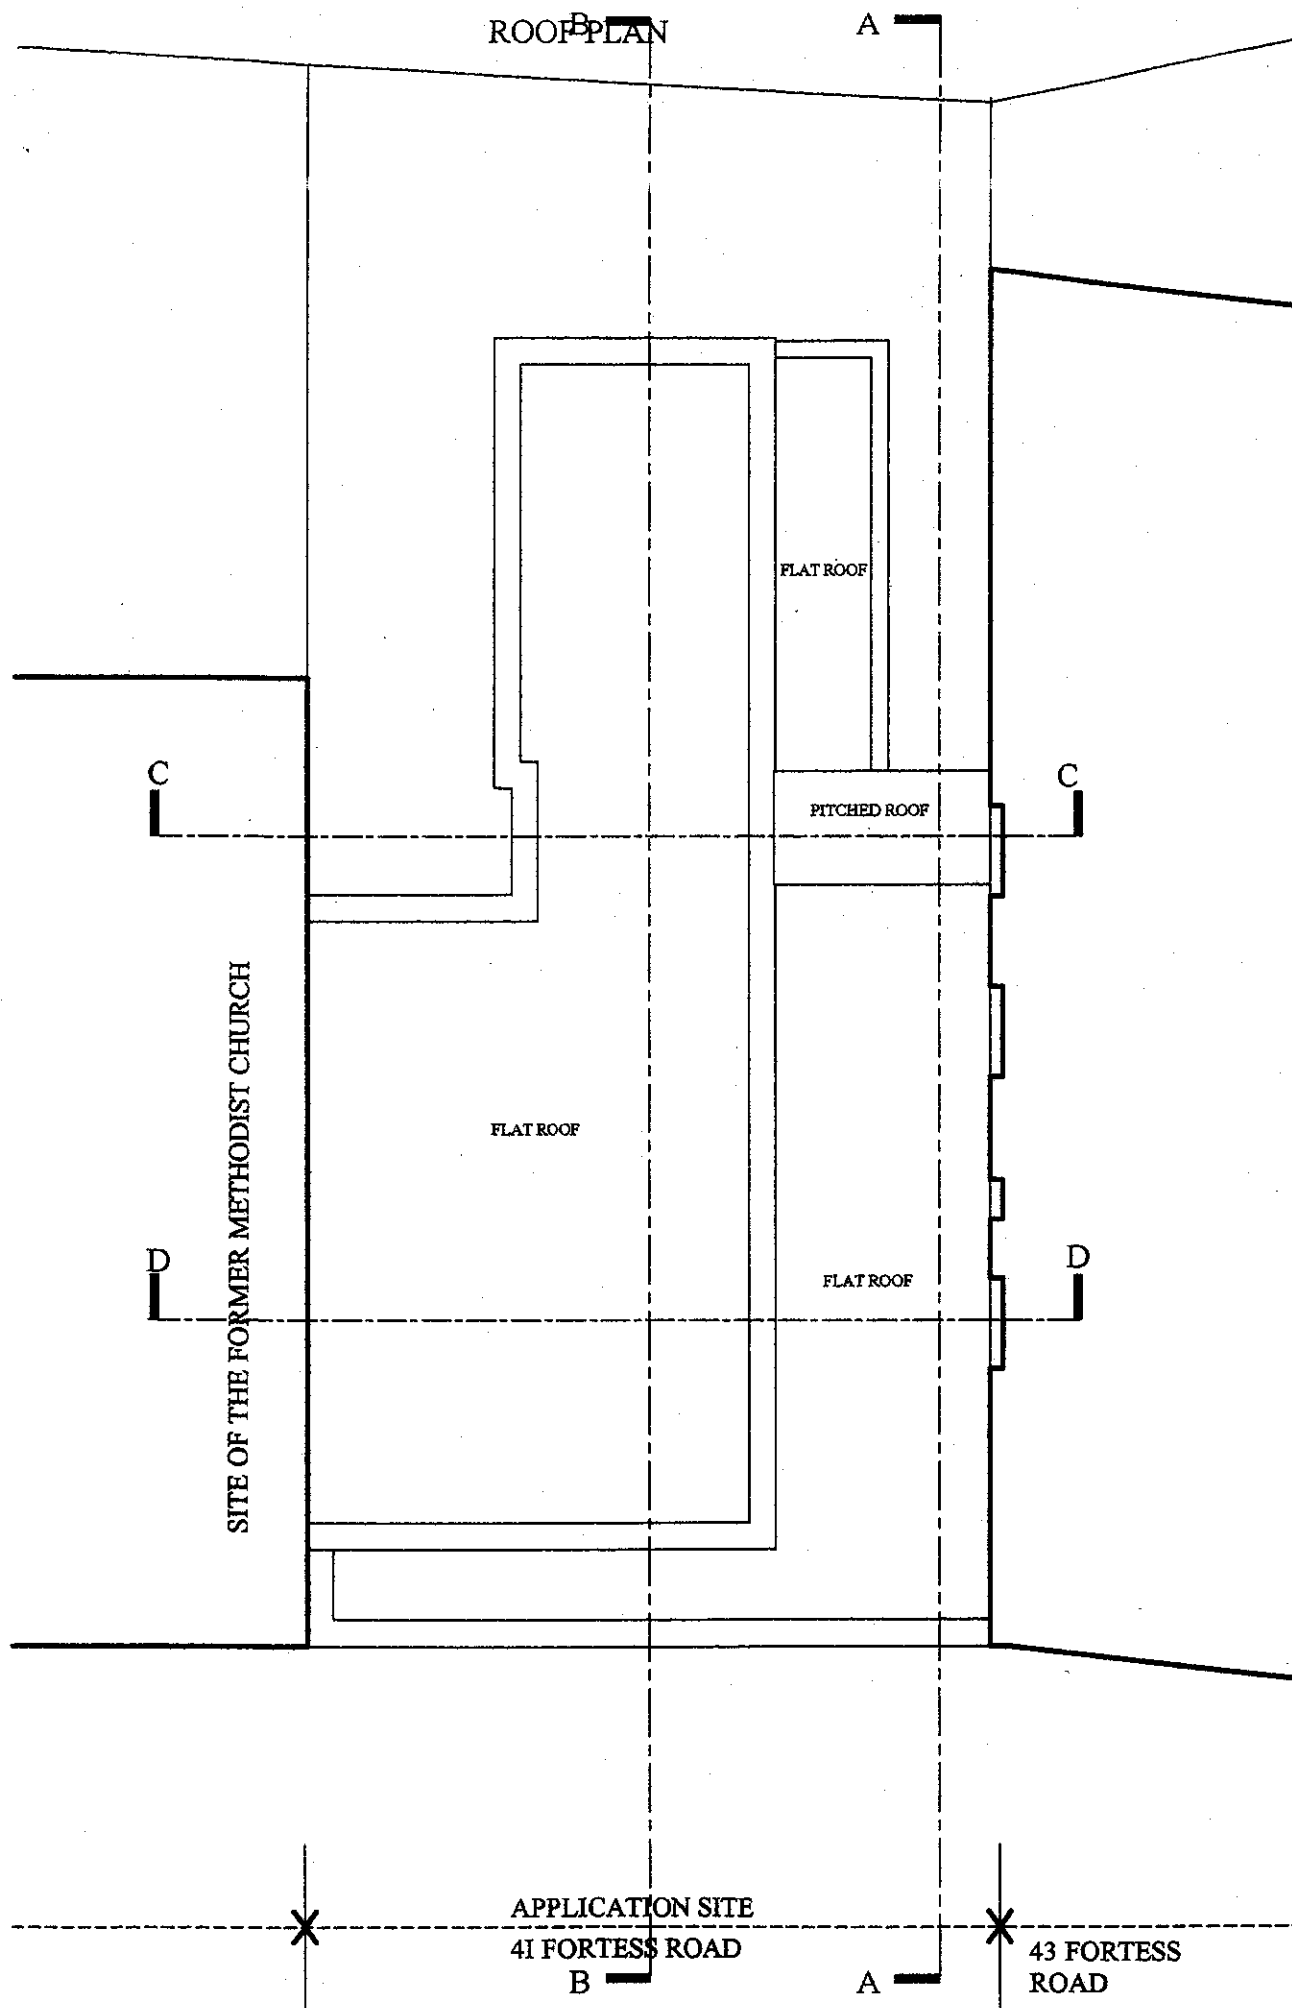


RECEIVED

02 FEB 2007

Notes

No scaled dimensions to be taken from this drawing.
All dimensions to be site checked.

 

Rev	Date	Revision



**METROPOLITAN
DEVELOPMENT
CONSULTANCY**

66 Micknash Mansions,
Micknash Street, London, W1U 6BX
Telephone: 020 7486 6675
Fax: 020 7486 7286
Email: surveyors@mdclondon.com

client

project
41 Fortess Road
London
NW5 1AD

drawing
PROPOSED
Roof Plan

date	scale	drawn	checked
01/07	1:100@A3	EH	JE
job no	drawing no	rev	
7253	10		