



FIRST FLOOR LEVEL

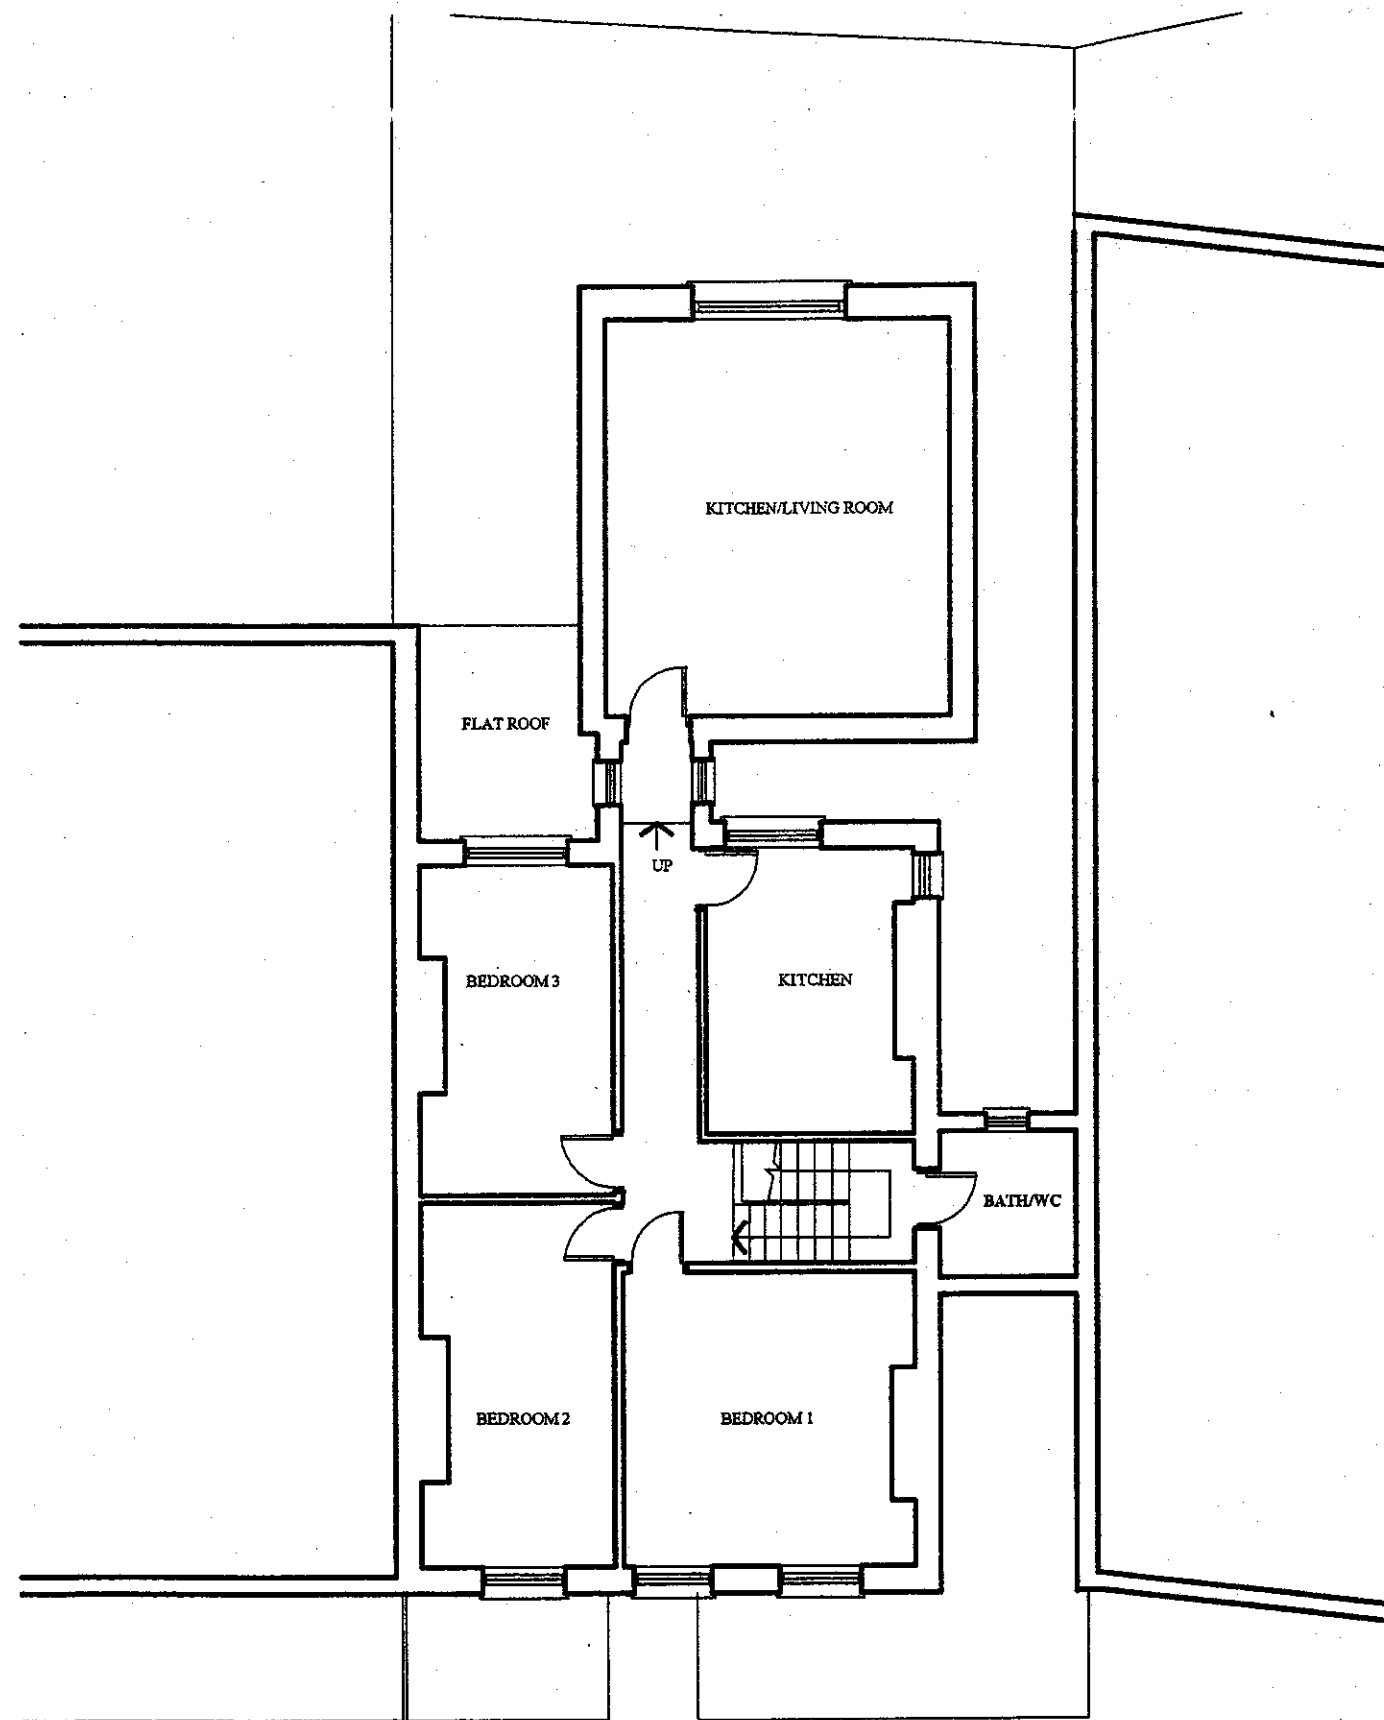

ROOF PLAN

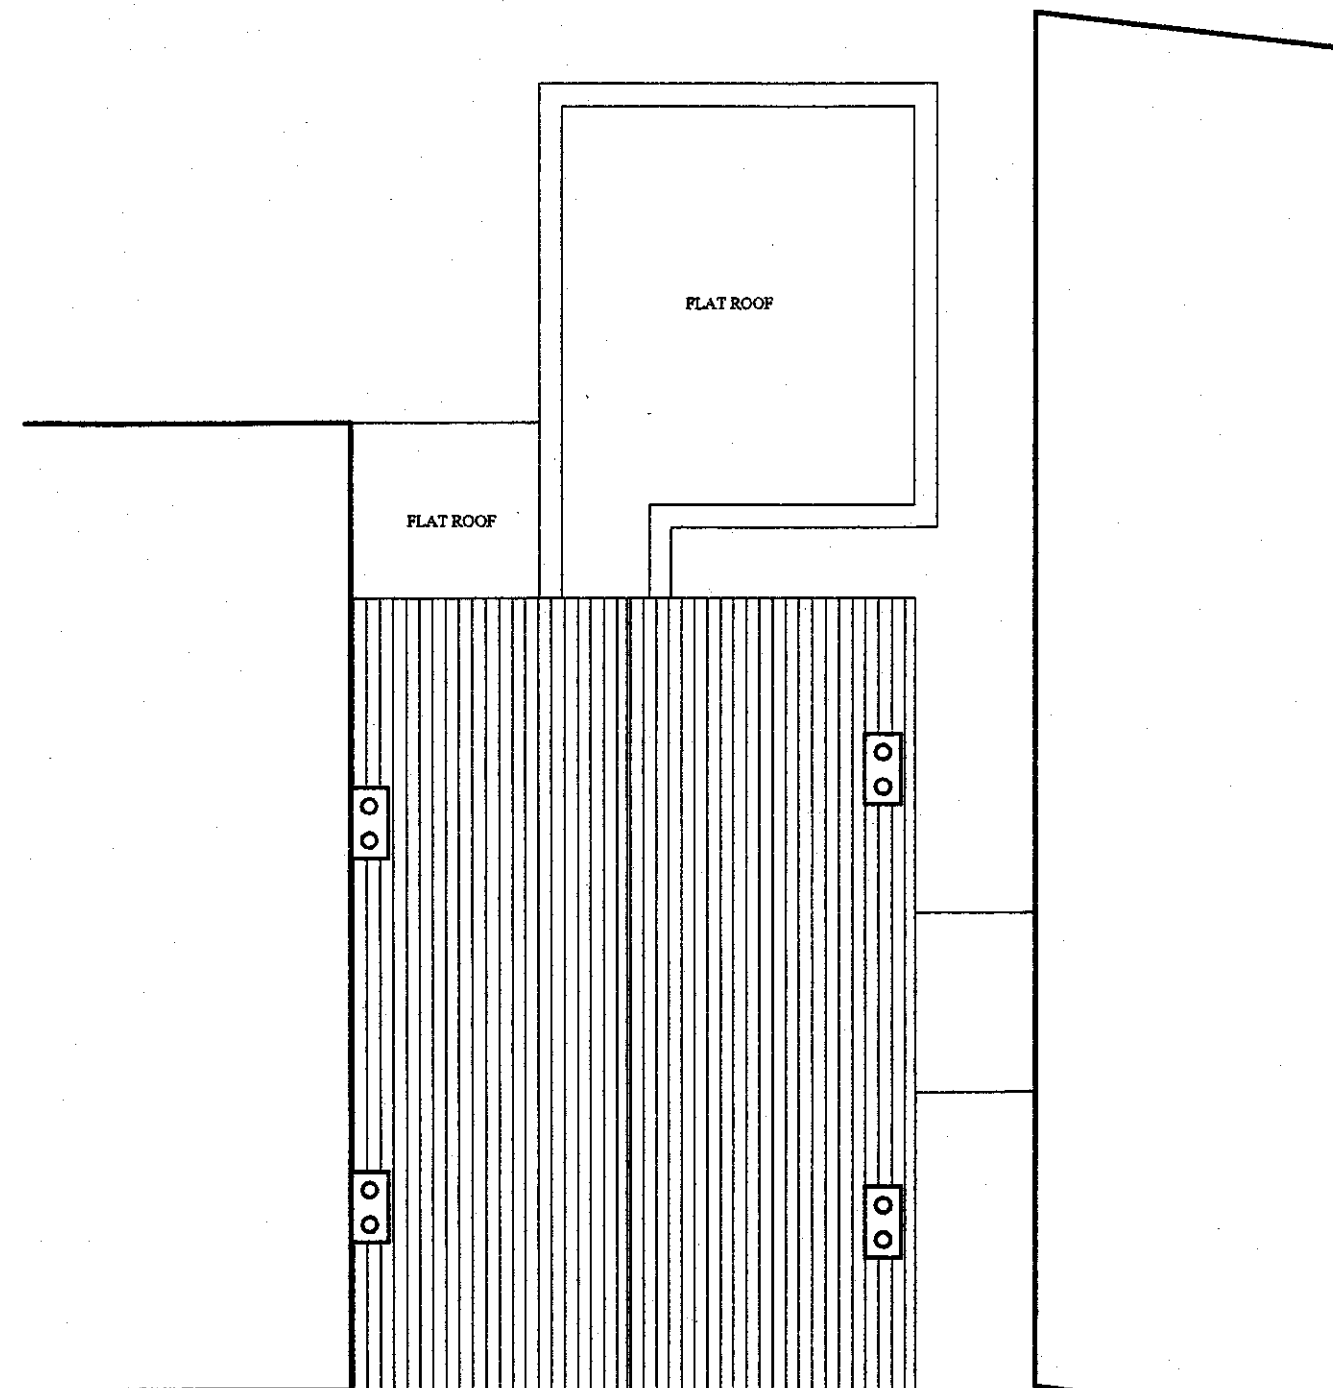

RECEIVED
02 FEB 2007

Notes No scaled dimensions to be taken from this drawing. All dimensions to be site checked.



Rev	Date	Revision	Initials	Rev	Date	Revision	Initials

project	41 Fortress Road London NW5 1AD
client	

drawing	EXISTING First and Roof Floor Plans
date	01/07
scale	1:100
drawn	EH
checked	JE
job no	7253
drawing no	09
rev	

**METROPOLITAN
DEVELOPMENT
CONSULTANCY**
66 Nicholas Hill Mansions,
Nicholas Hill Street, London, W1U 6RX
Telephone: 020 7486 6675
Fax: 020 7486 7296
Email: surveyors@mdc-london.com