


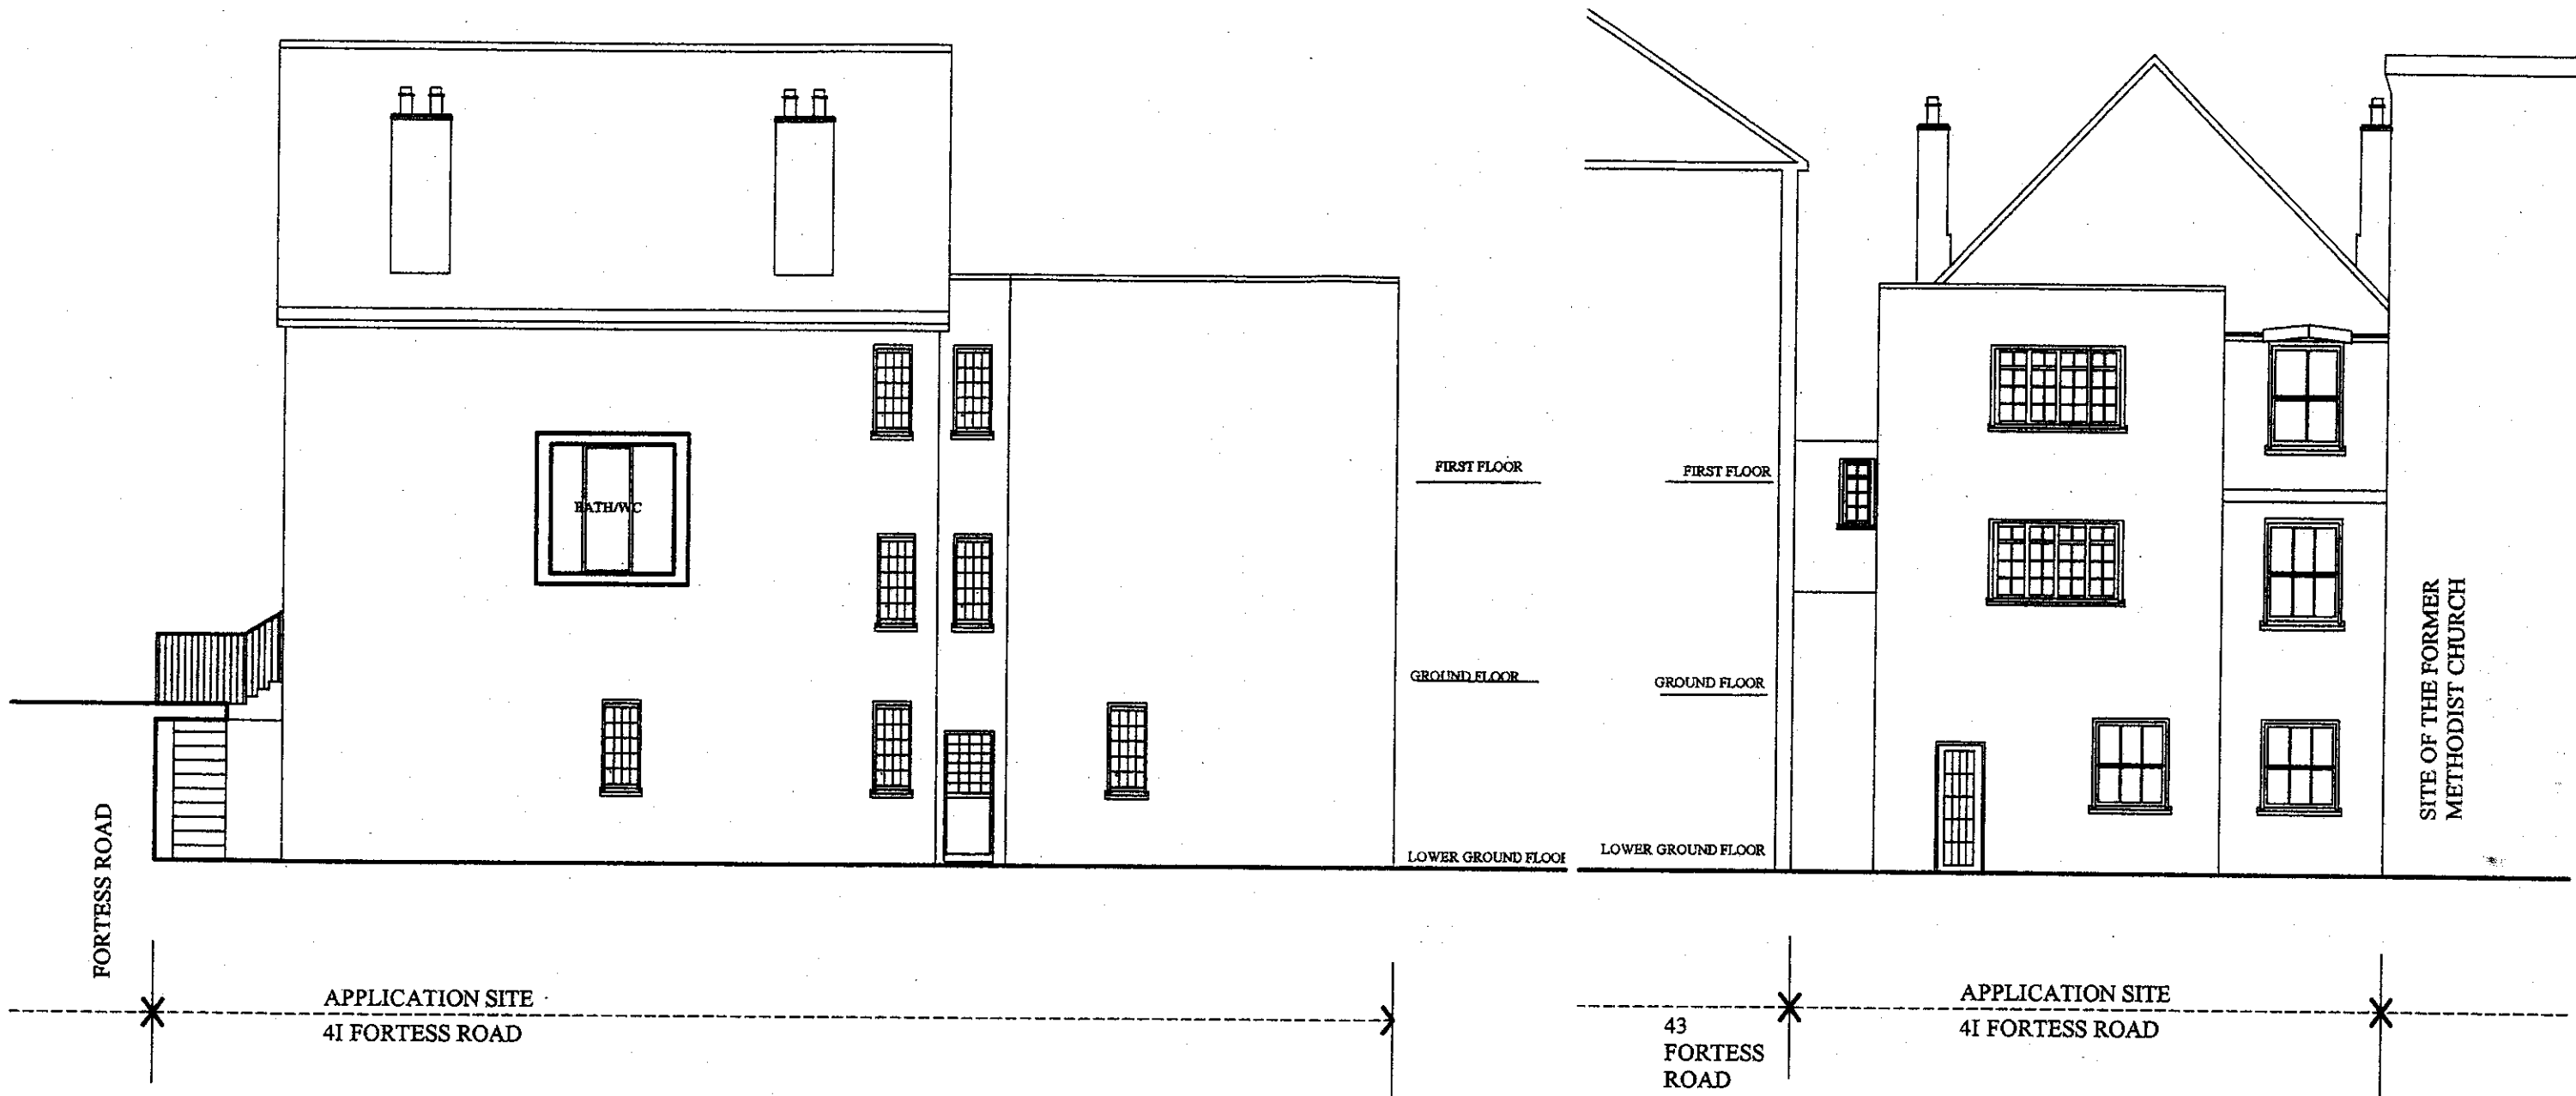

SIDE ELEVATION

REAR ELEVATION

RECEIVED
02 FEB 2007

Notes No scaled dimensions to be taken from this drawing. All dimensions to be site checked.

Rev	Date	Revision	Initials	Rev	Date	Revision	Initials

project
41 Fortess Road
London
NW6 1AD

client

drawing
EXISTING
Plan, Elevation and Rear Elevation

date	scale	drawn	checked
11/06	1:100 @ A1	EM	JE
job no	drawing no	rev	
7253	03		

METROPOLITAN
DEVELOPMENT
CONSULTANCY

66 Bickenhall Mansions,
Bickenhall Street, London, W1U 6BX
Telephone: 020 7486 6675
Fax: 020 7486 7206
Email: surveys@mdclondon.com



SITE OF THE FORMER
METHODIST CHURCH

APPLICATION SITE
41 FORTRESS ROAD

43 FORTRESS ROAD

FRONT ELEVATION WITH BASEMENT LEVEL



SITE OF THE FORMER
METHODIST CHURCH

APPLICATION SITE
41 FORTRESS ROAD

43 FORTRESS ROAD

FRONT ELEVATION PAVEMENT LEVEL

RECEIVED
02 FEB 2007

Notes No scaled dimensions to be taken from this drawing. All dimensions to be site checked.

Rev	Date	Revision	Initials	Rev	Date	Revision	Initials

project
41 Fortress Road
London
NW5 1AD

client

drawing
EXISTING
Front Elevations

date
11/06

job no
7263

scale
1:100@A3

drawing no
02

drawn
EM



checked
JE

rev



**METROPOLITAN
DEVELOPMENT
CONSULTANCY**

66 Bickenhall Mansions,
Bickenhall Street, London, W1U 6BX
Telephone: 020 7486 6675
Fax: 020 7486 7206
Email: surveyors@mdclondon.com

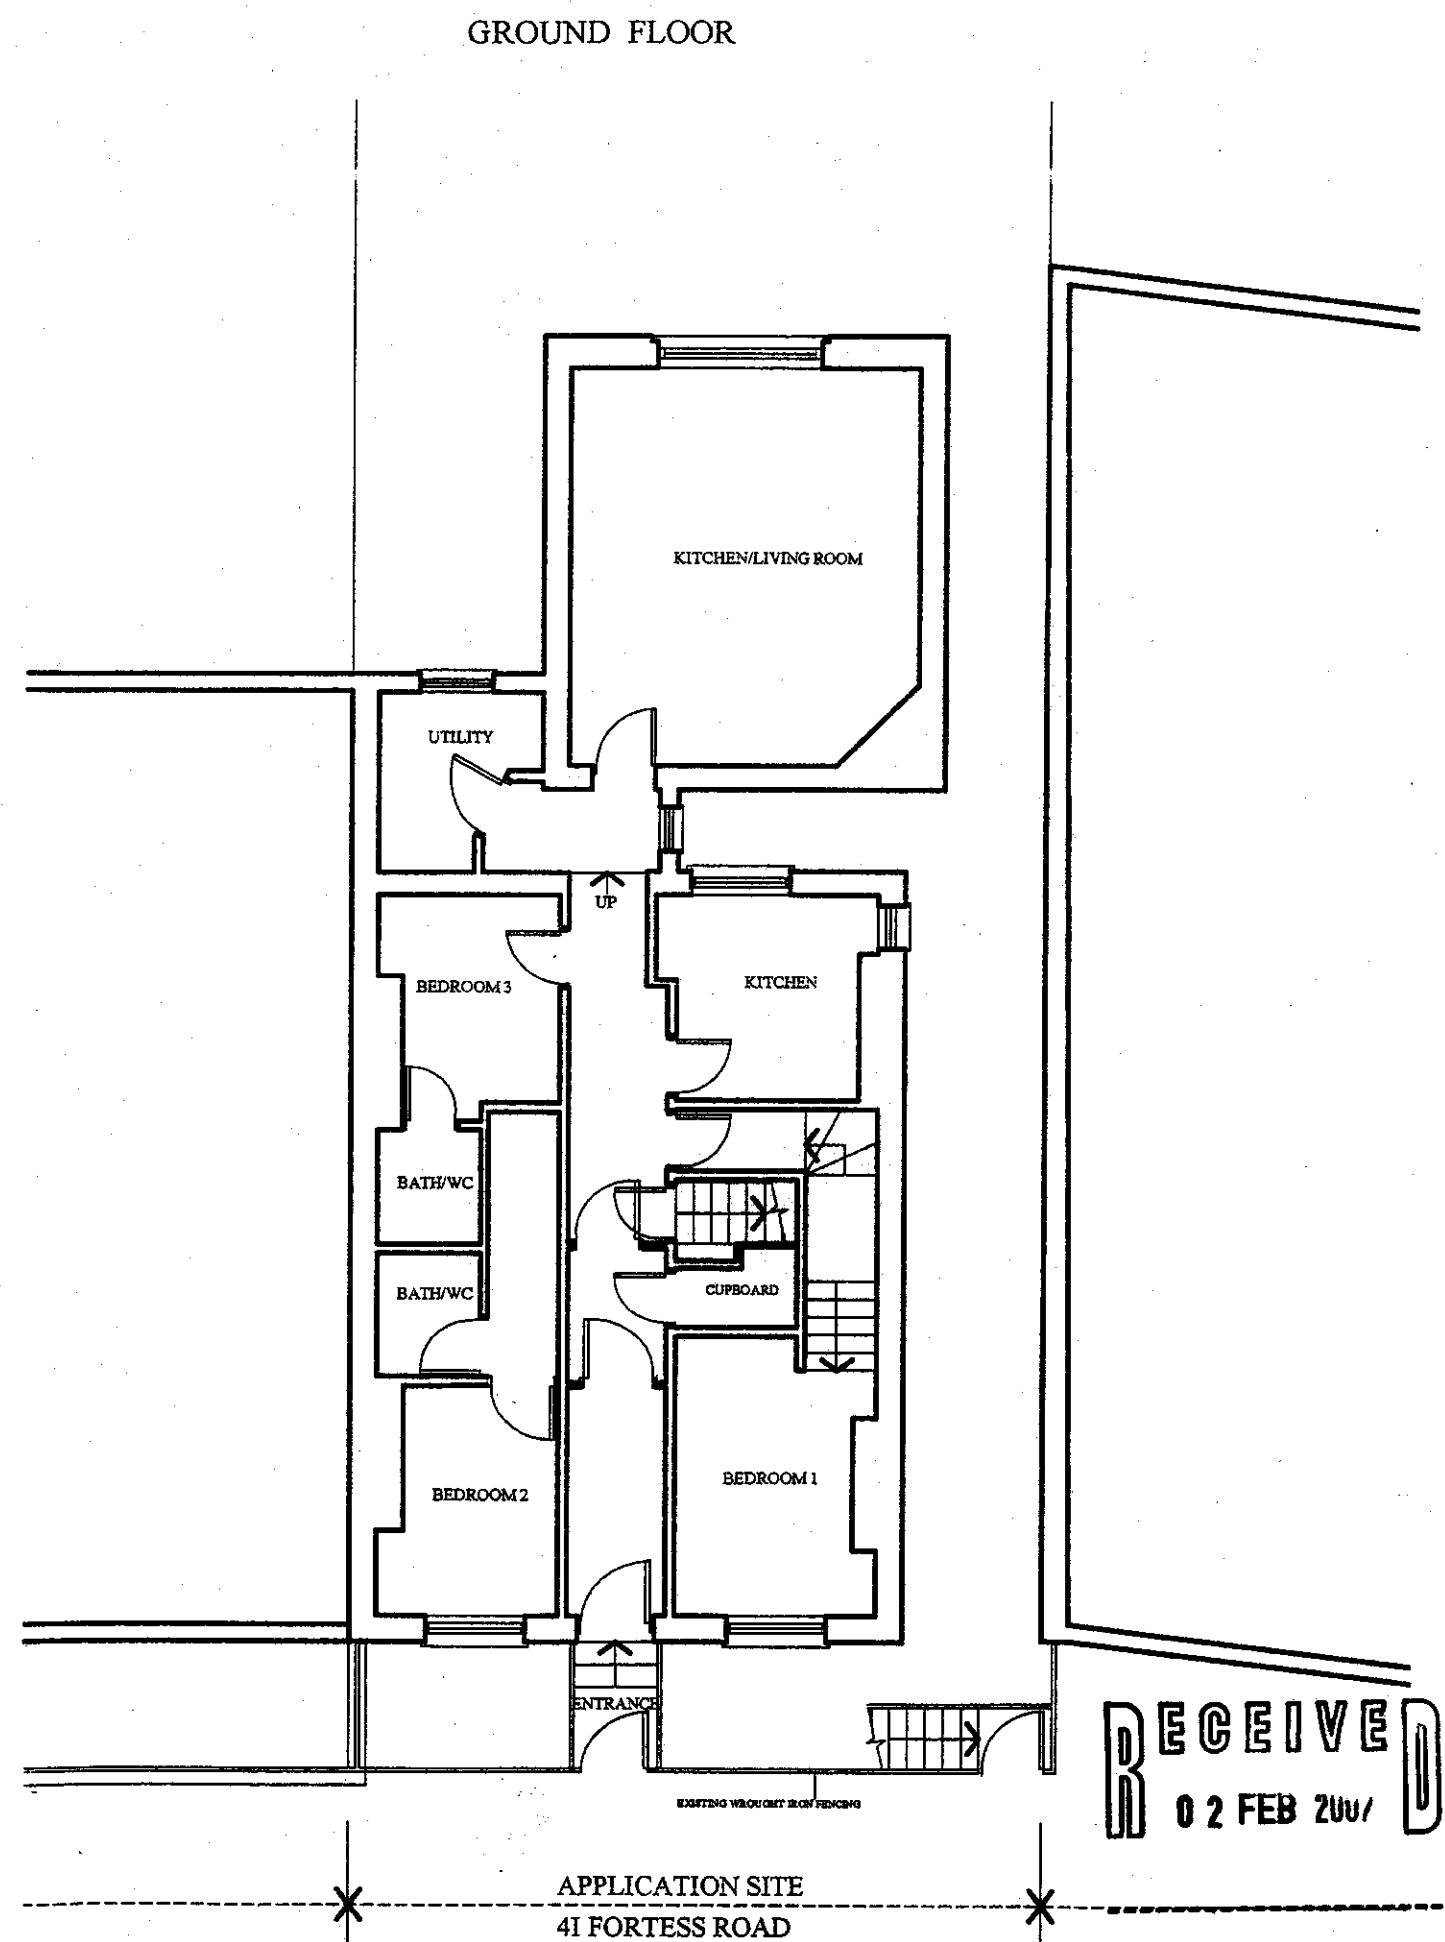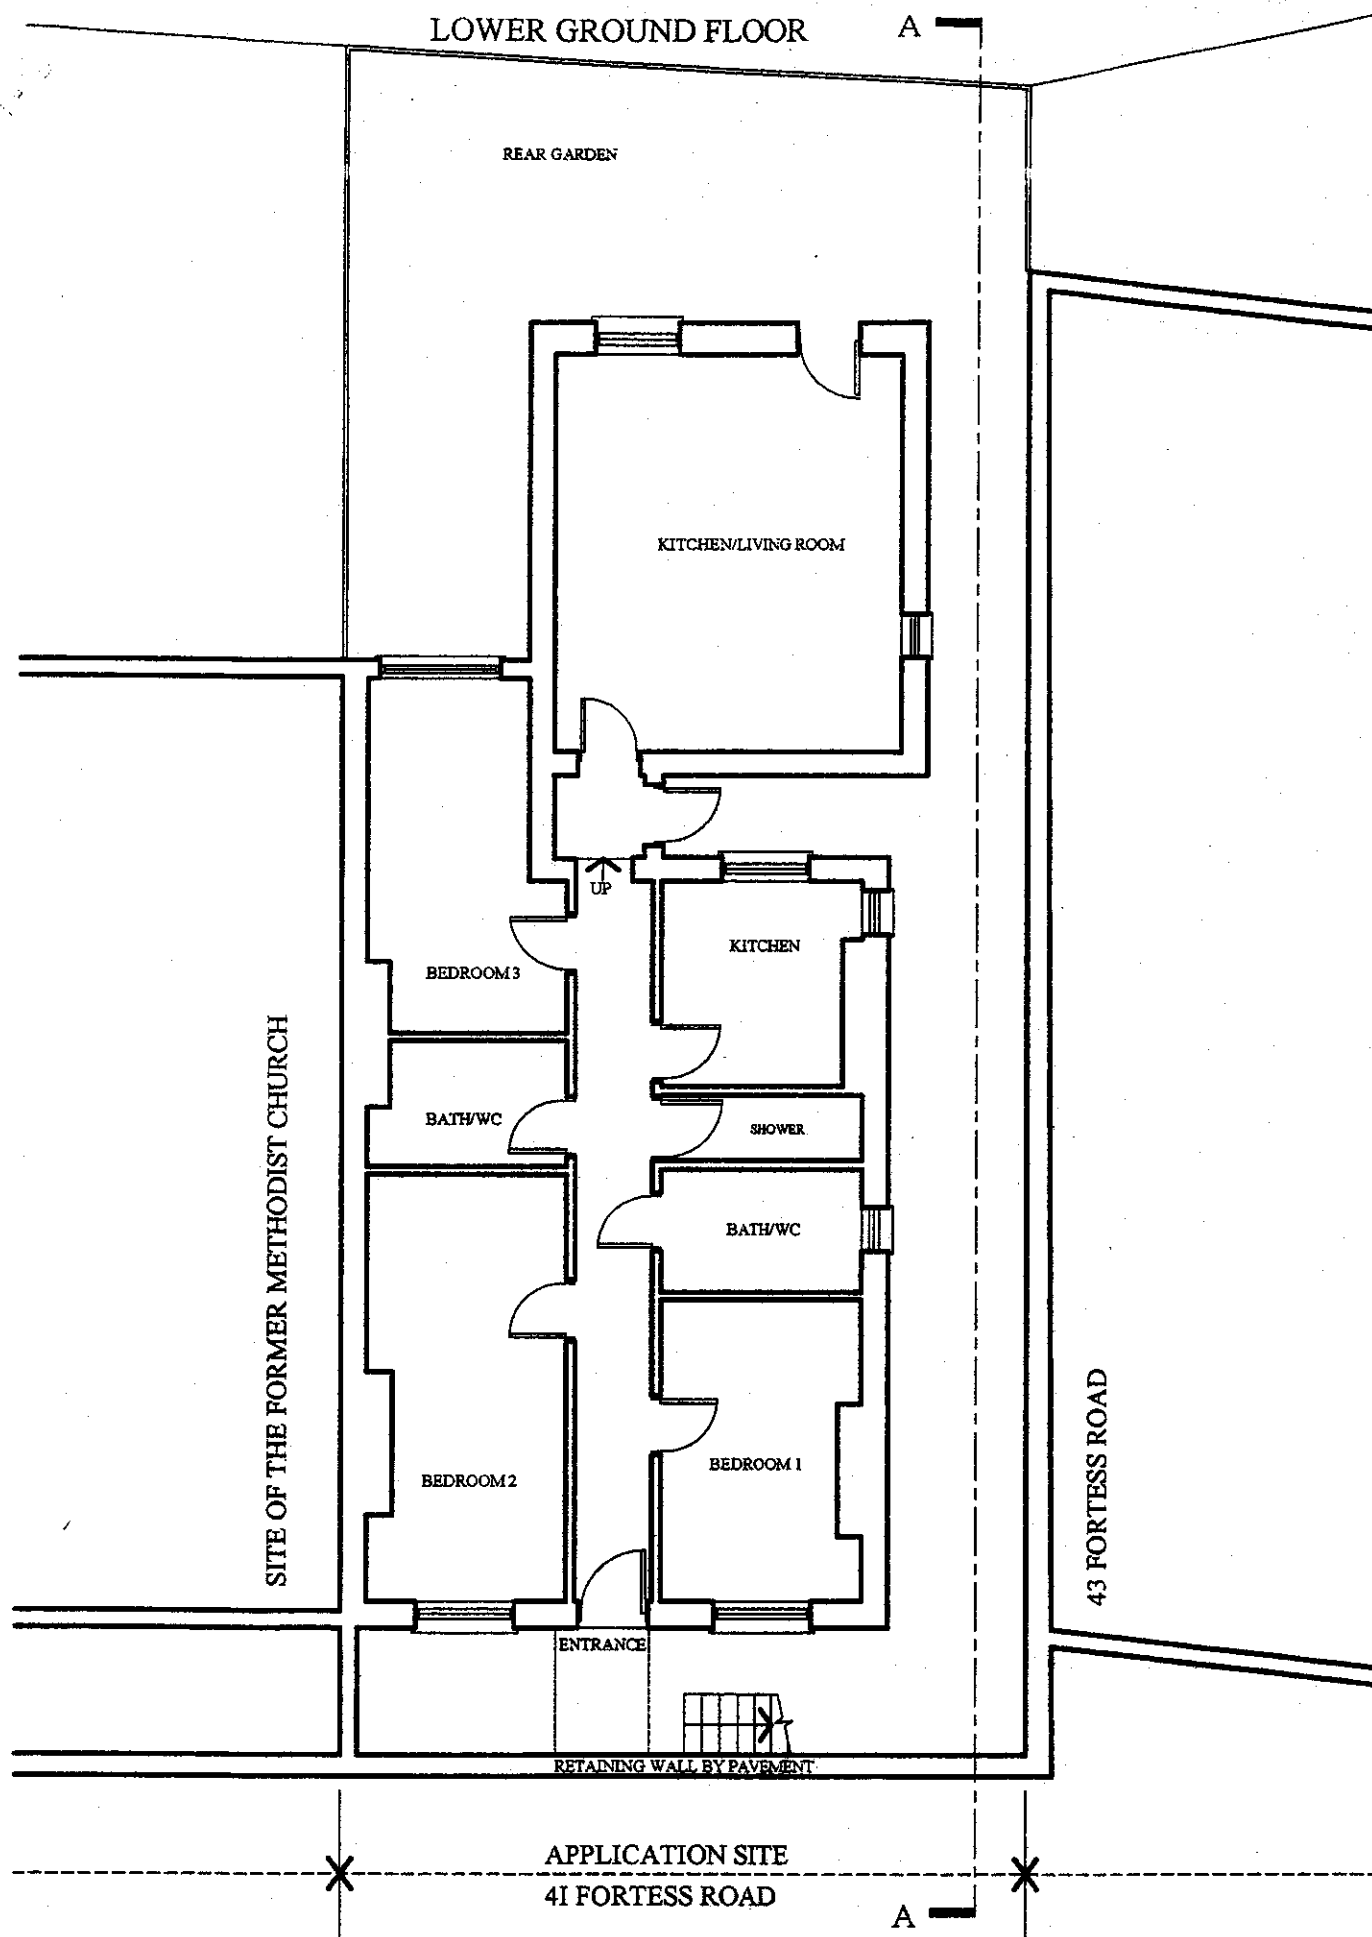

Rev	Date	Revision	Initials	Rev	Date	Revision	Initials	Project	Client	Drawing	Date	Scale	Drawn	Checked	Rev	Job No	Drawing No	Rev	Notes
								41 Fortress Road London NW5 1AD		EXISTING Lower Ground and Ground Floor Floor Plans	11/06	1:100	EM	JE		7253	01		

**METROPOLITAN
DEVELOPMENT
CONSULTANCY**

66 Micklemill Mansions,
Micklemill Street, London, W1U 6BX
Telephone: 020 7486 6675
Fax: 020 7486 7206
Email: surveyors@mdclondon.com