


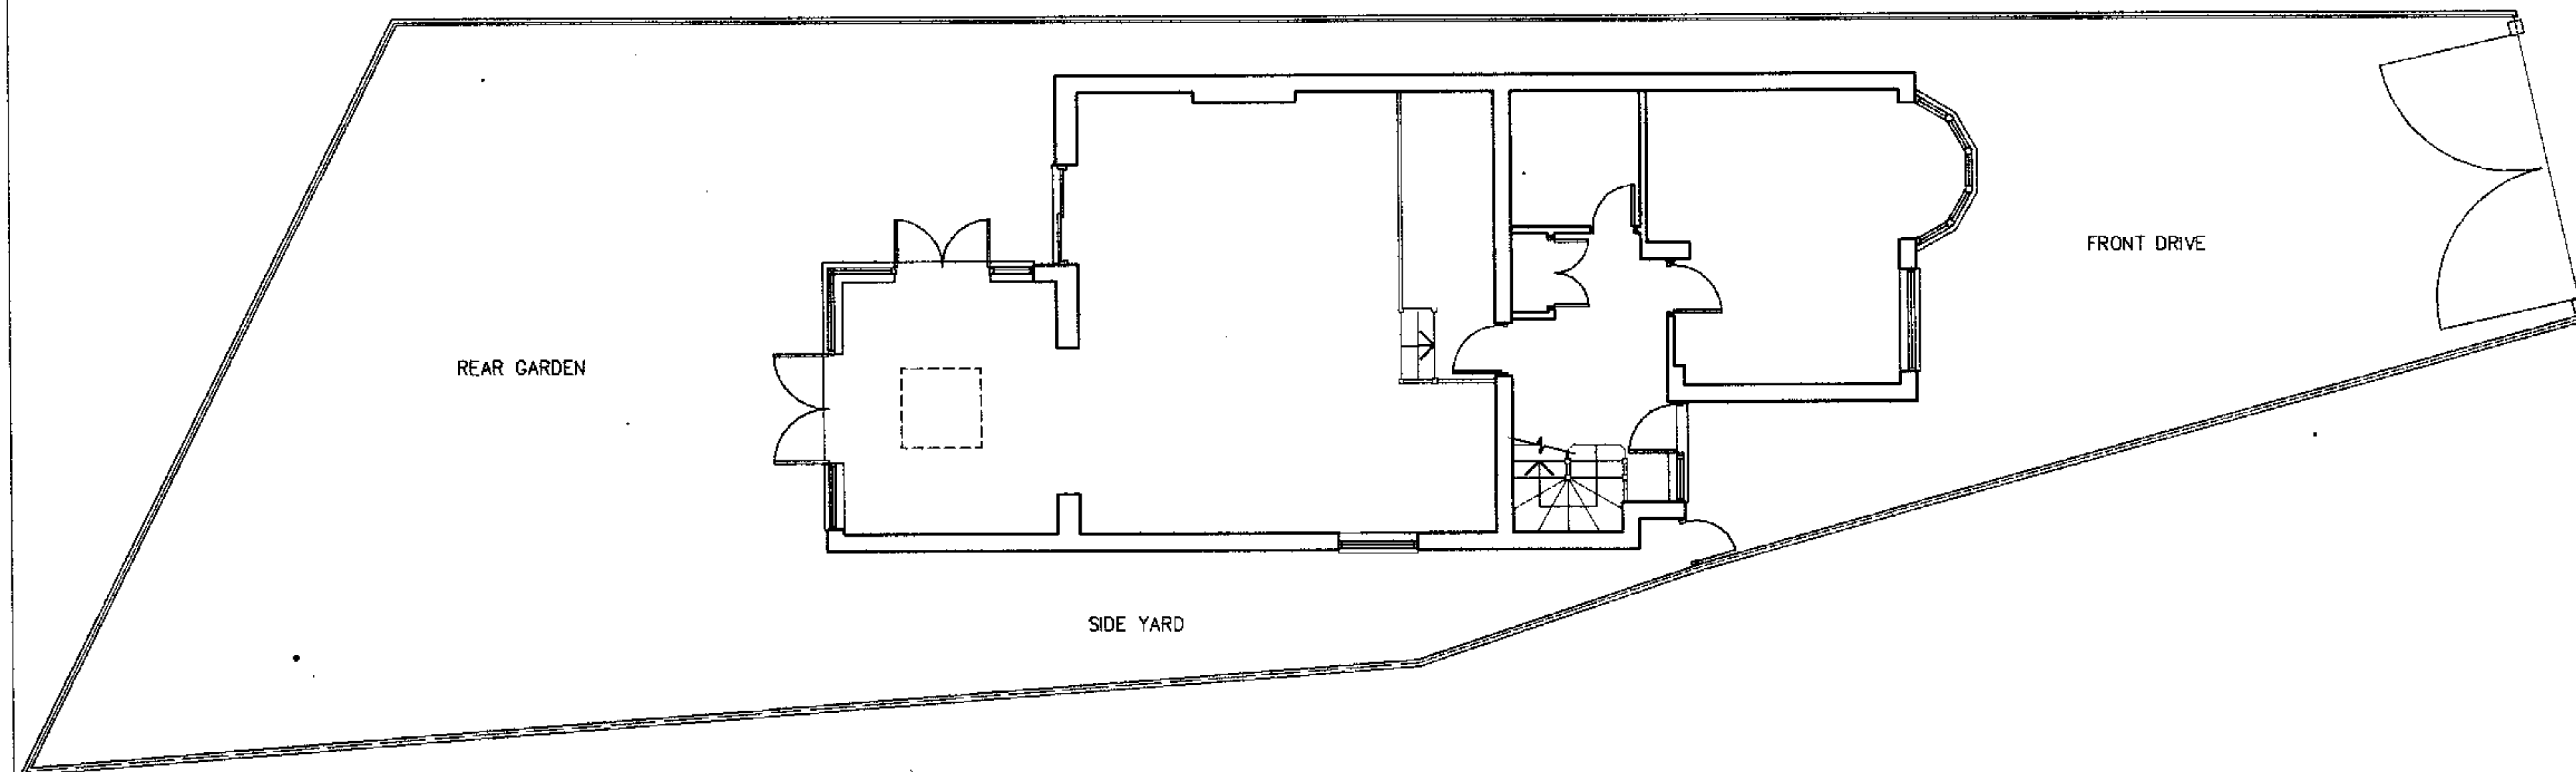


1

EXISTING GROUND LEVEL PLAN



2

EXISTING EAST ELEVATION

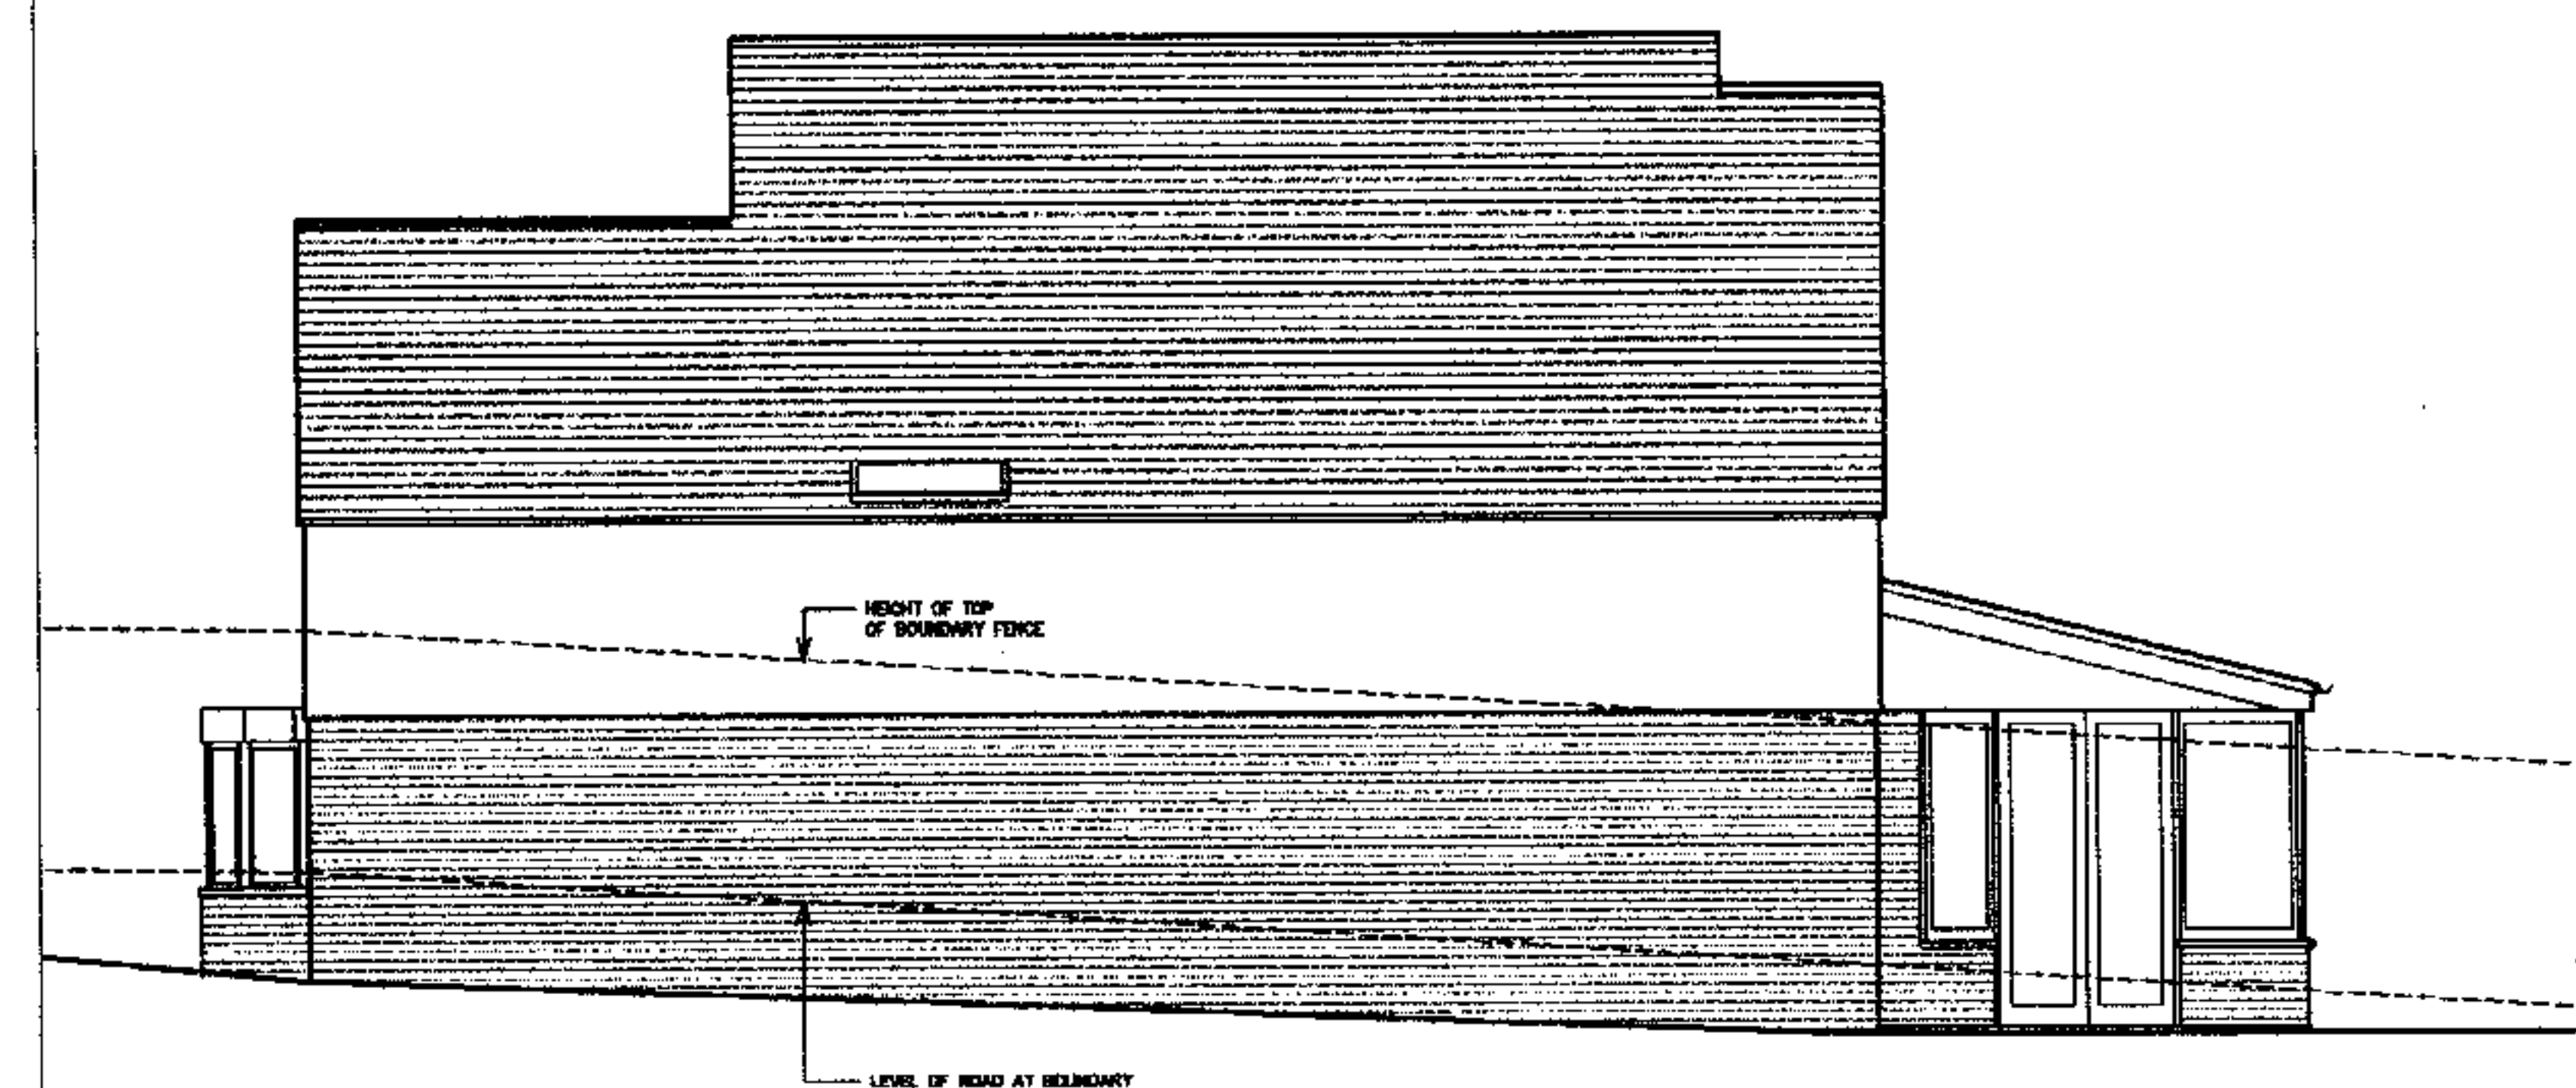


3

EXISTING NORTH ELEVATION



3

EXISTING WEST ELEVATION

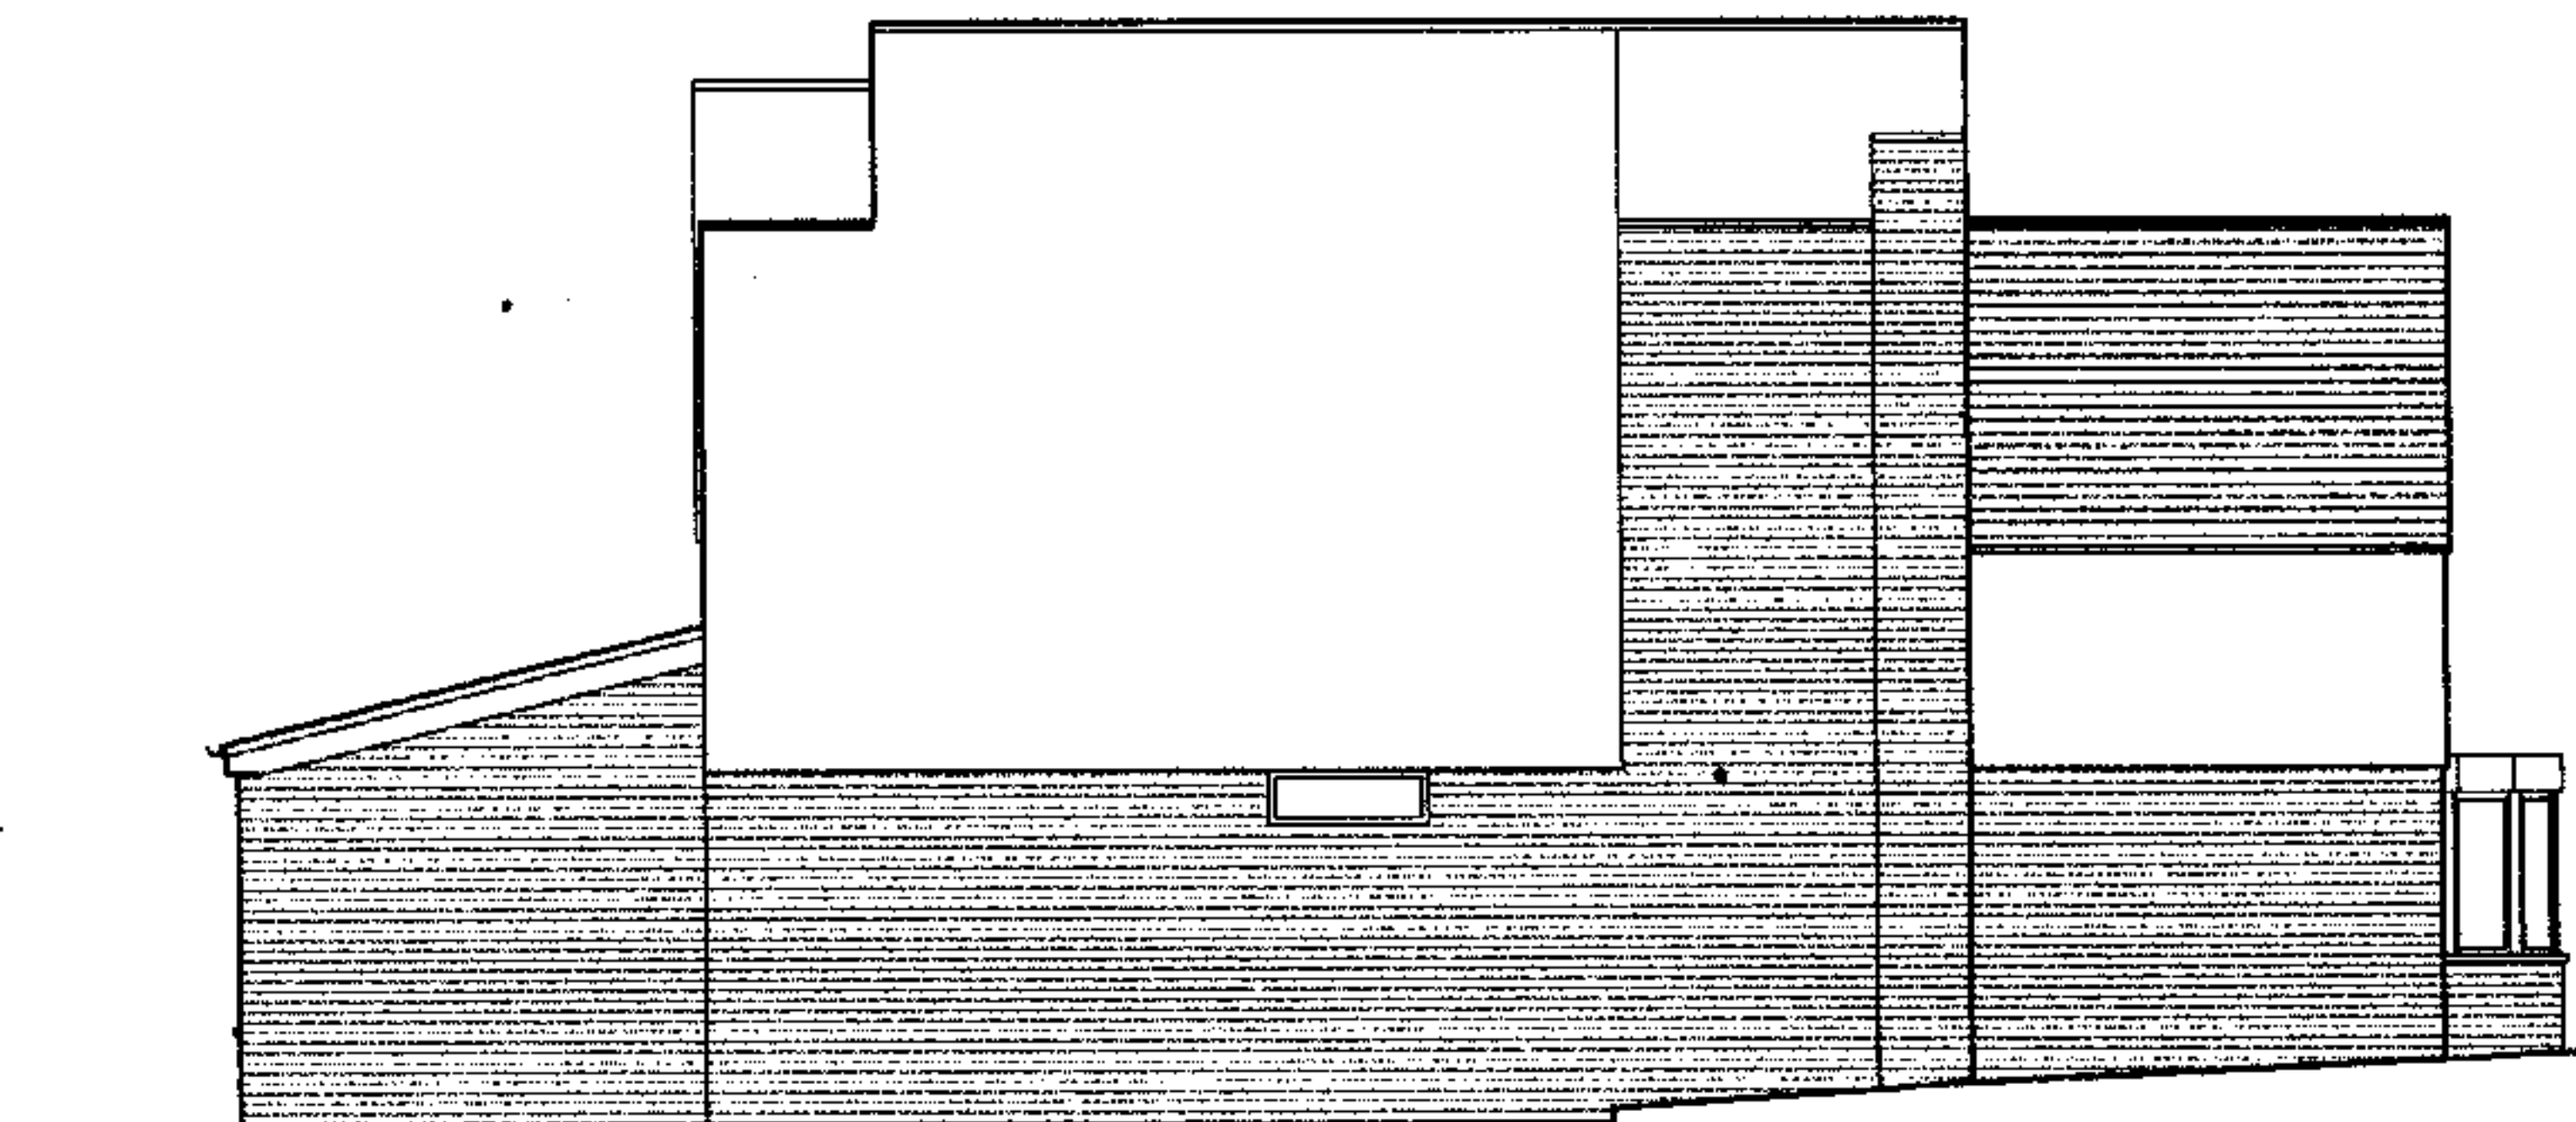

4

EXISTING SOUTH ELEVATION

LOCATION

FARM END COTTAGE
FITZROY PARK, CAMDEN N6

DRAWING TITLE

EXISTING
PLANS & ELEVATIONS

DATE

FEBRUARY 2006

SCALE

1 : 100
1 : 1250

REVISION

1

OWG 140

01