



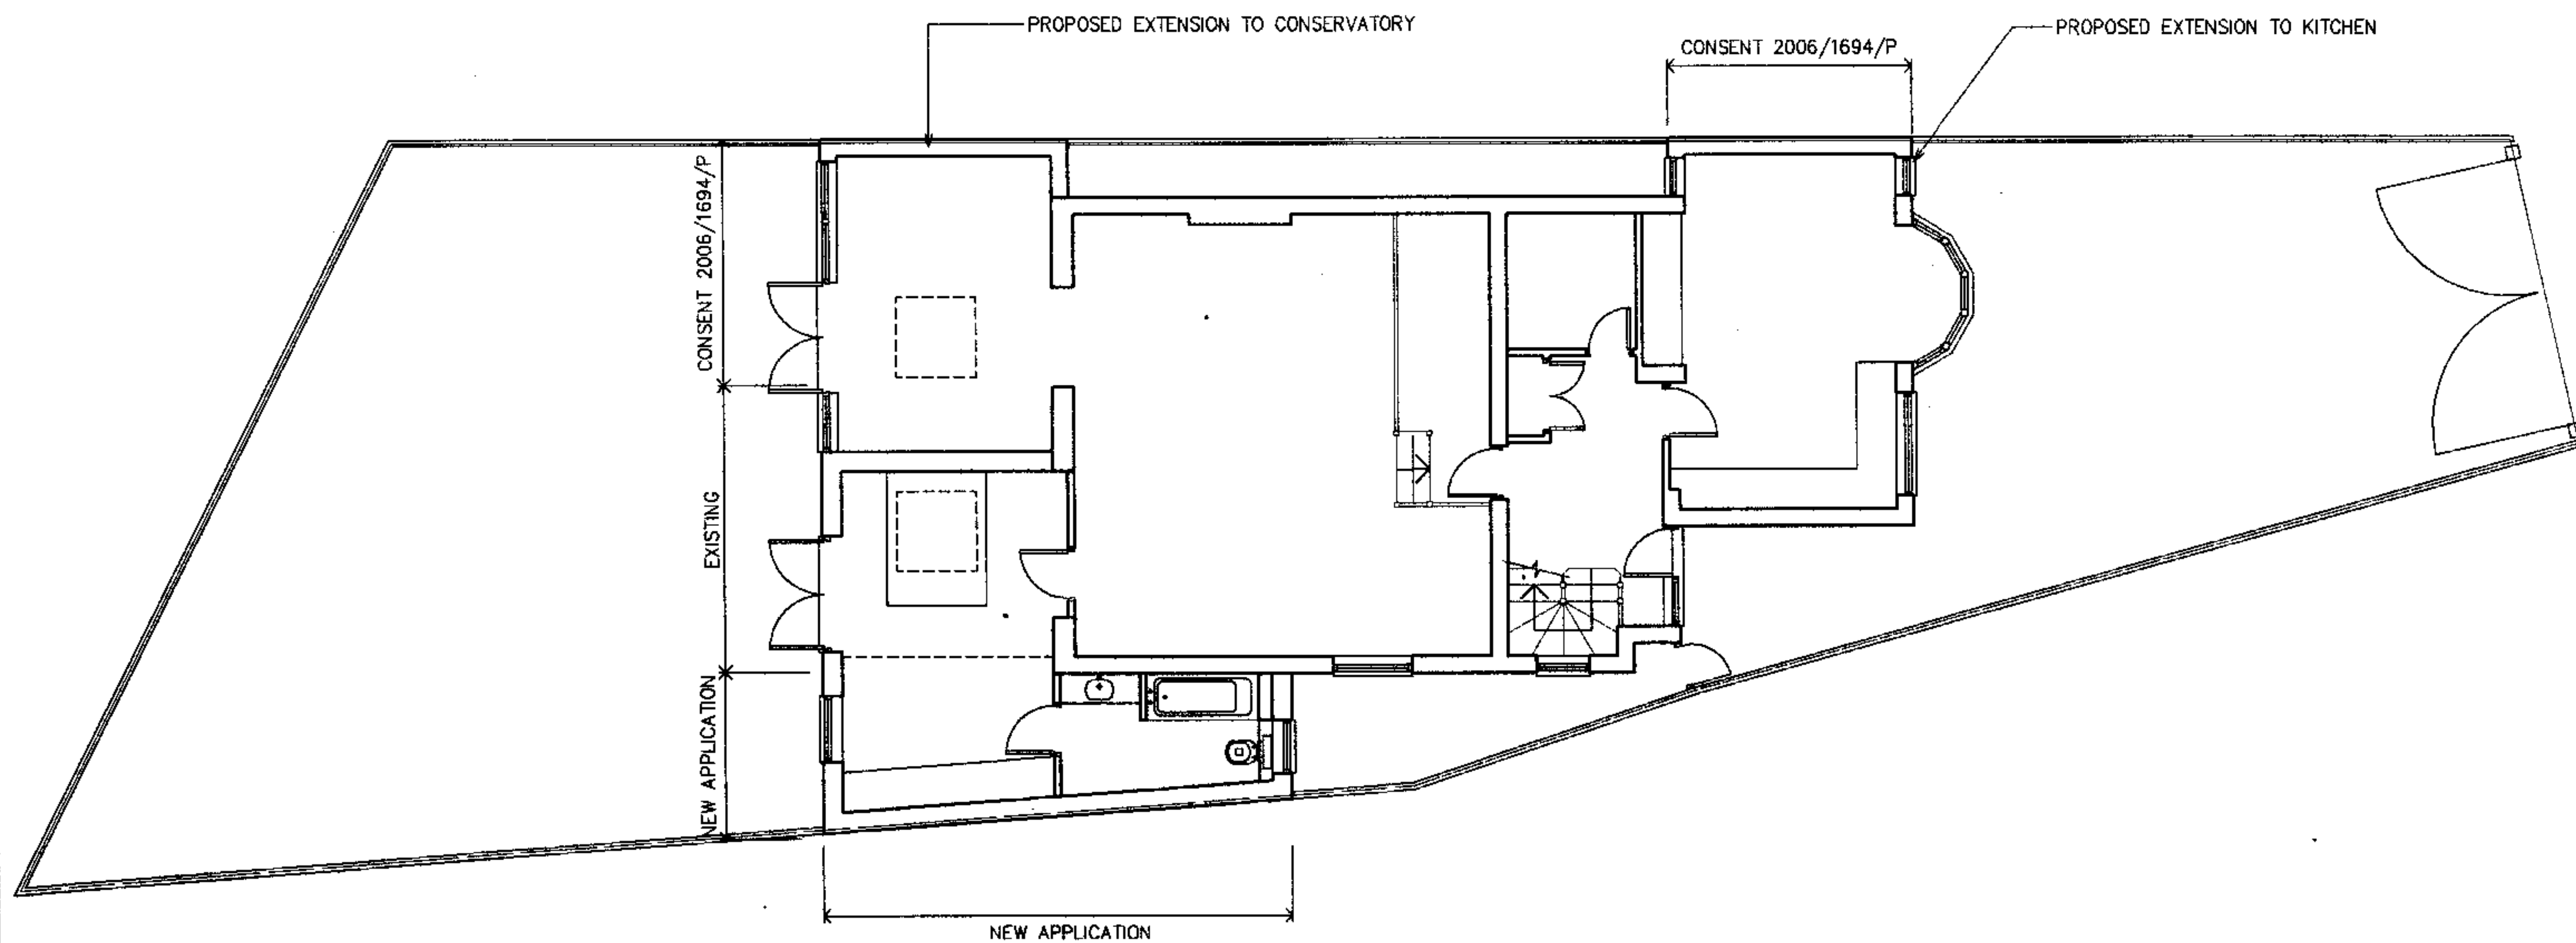


1

PROPOSED GROUND LEVEL PLAN

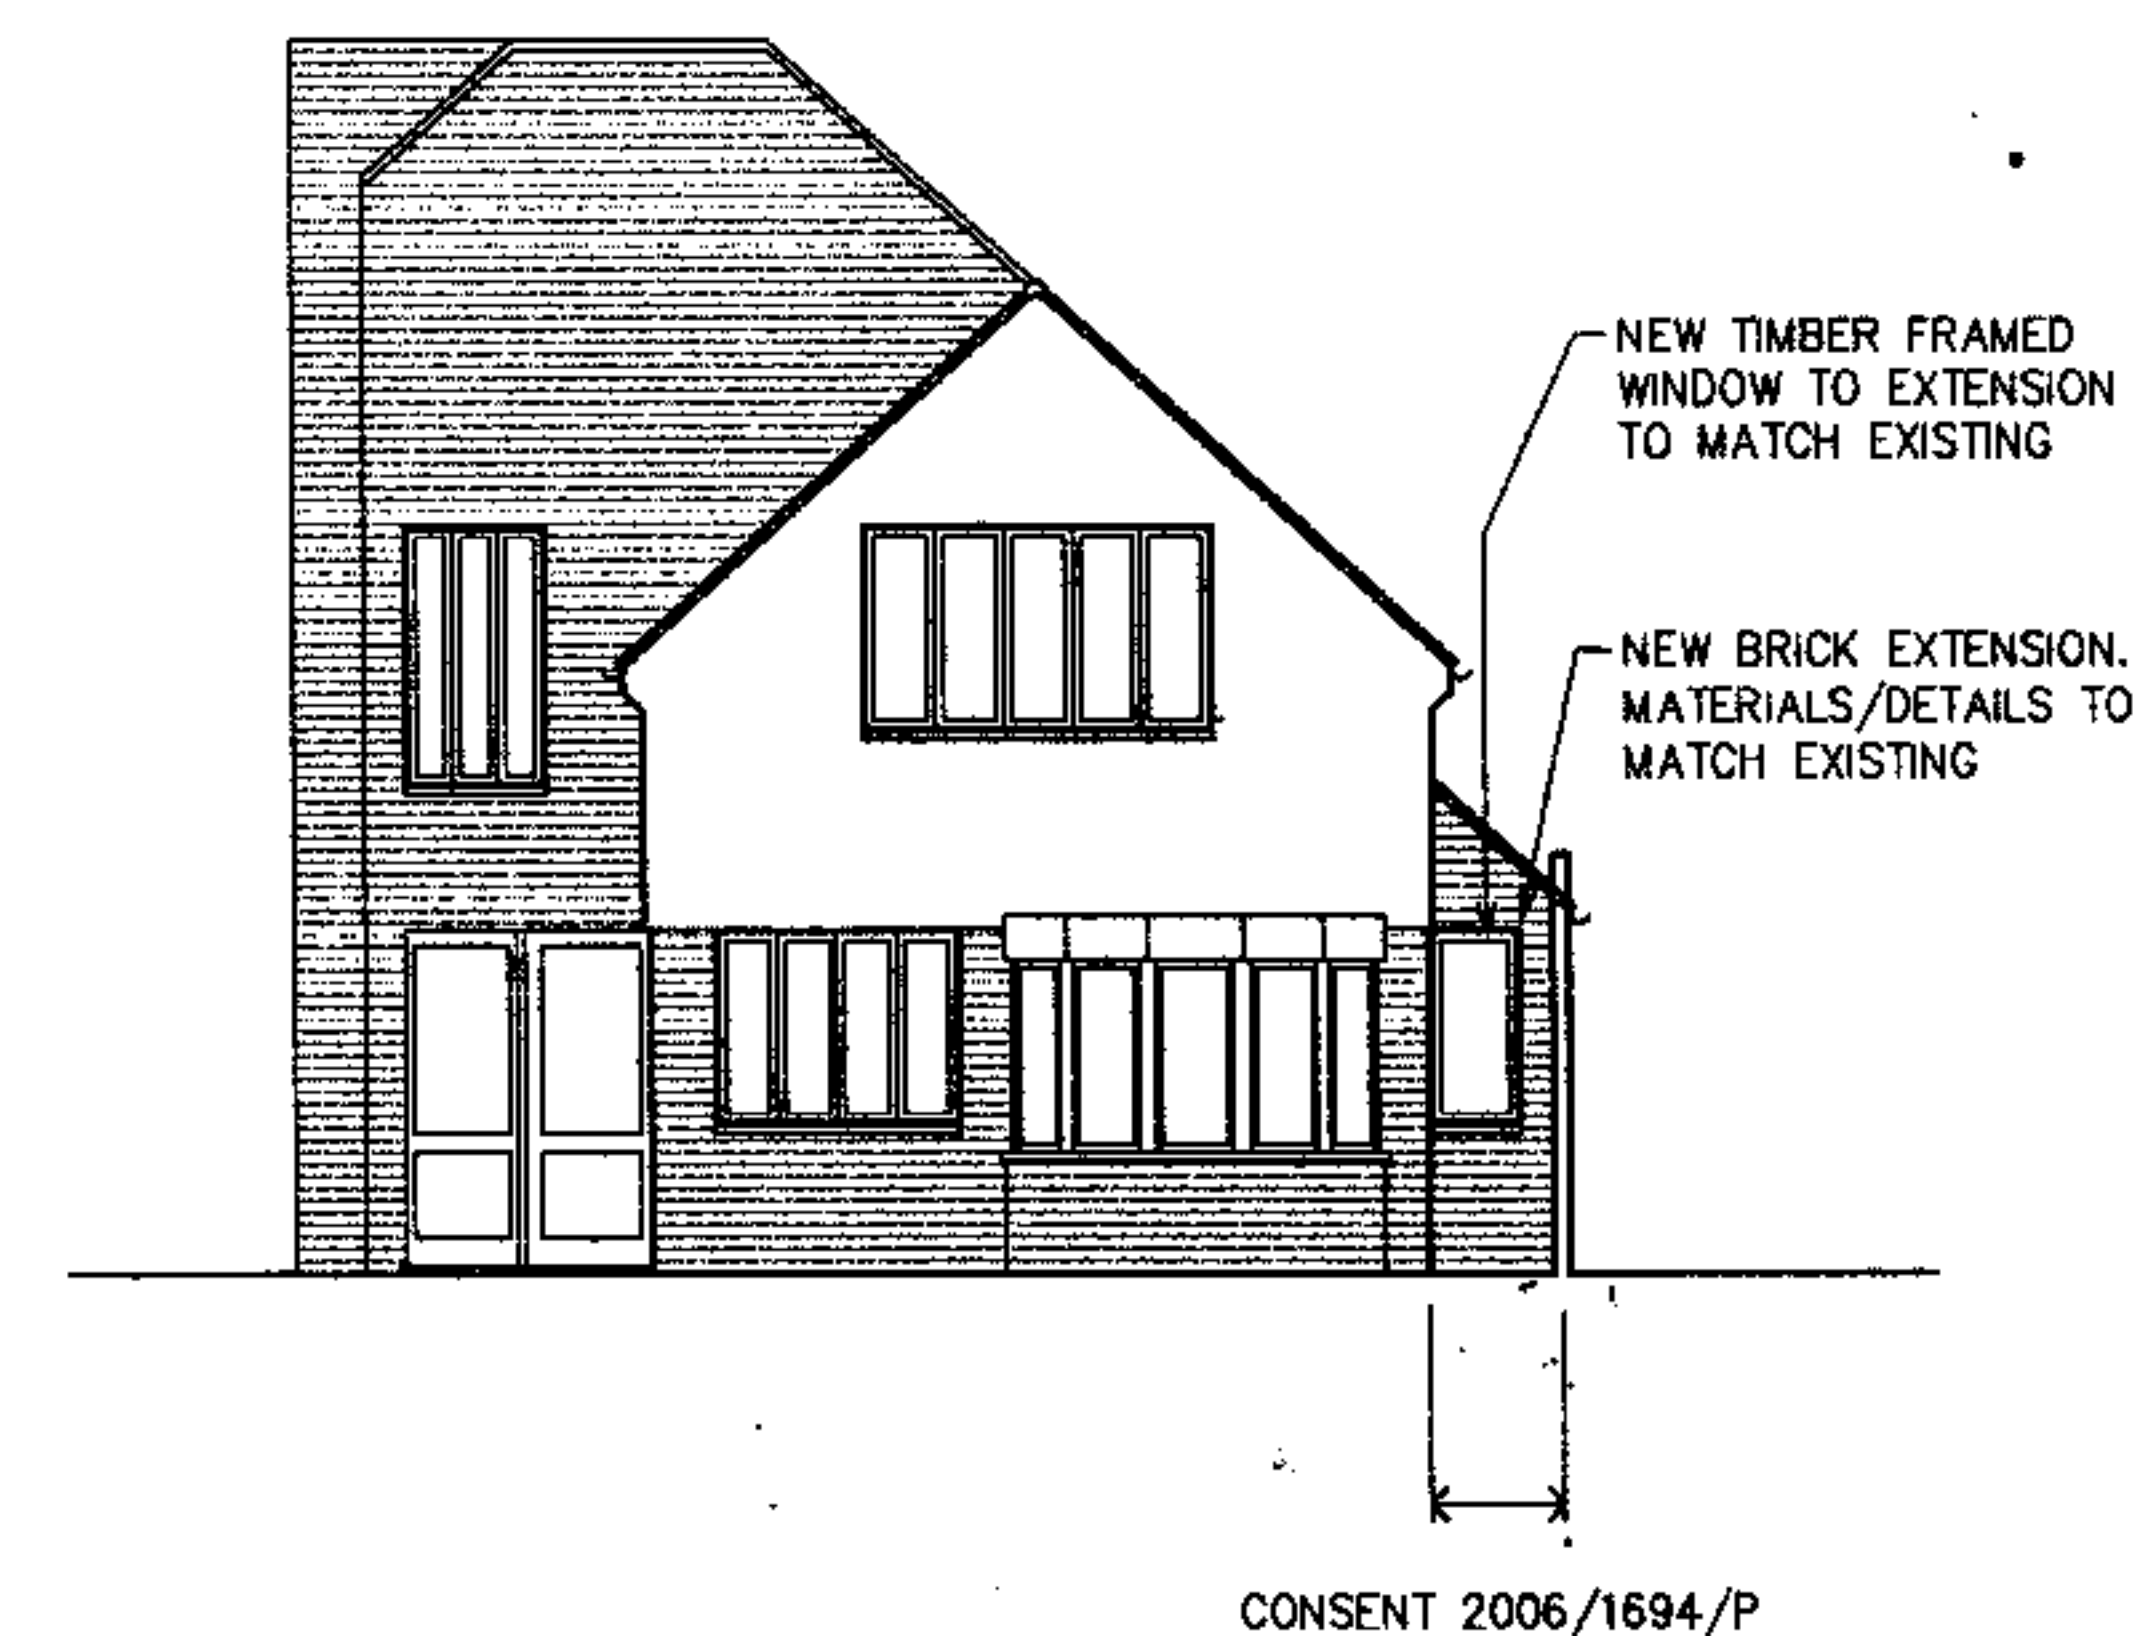


2

PROPOSED EAST ELEVATION

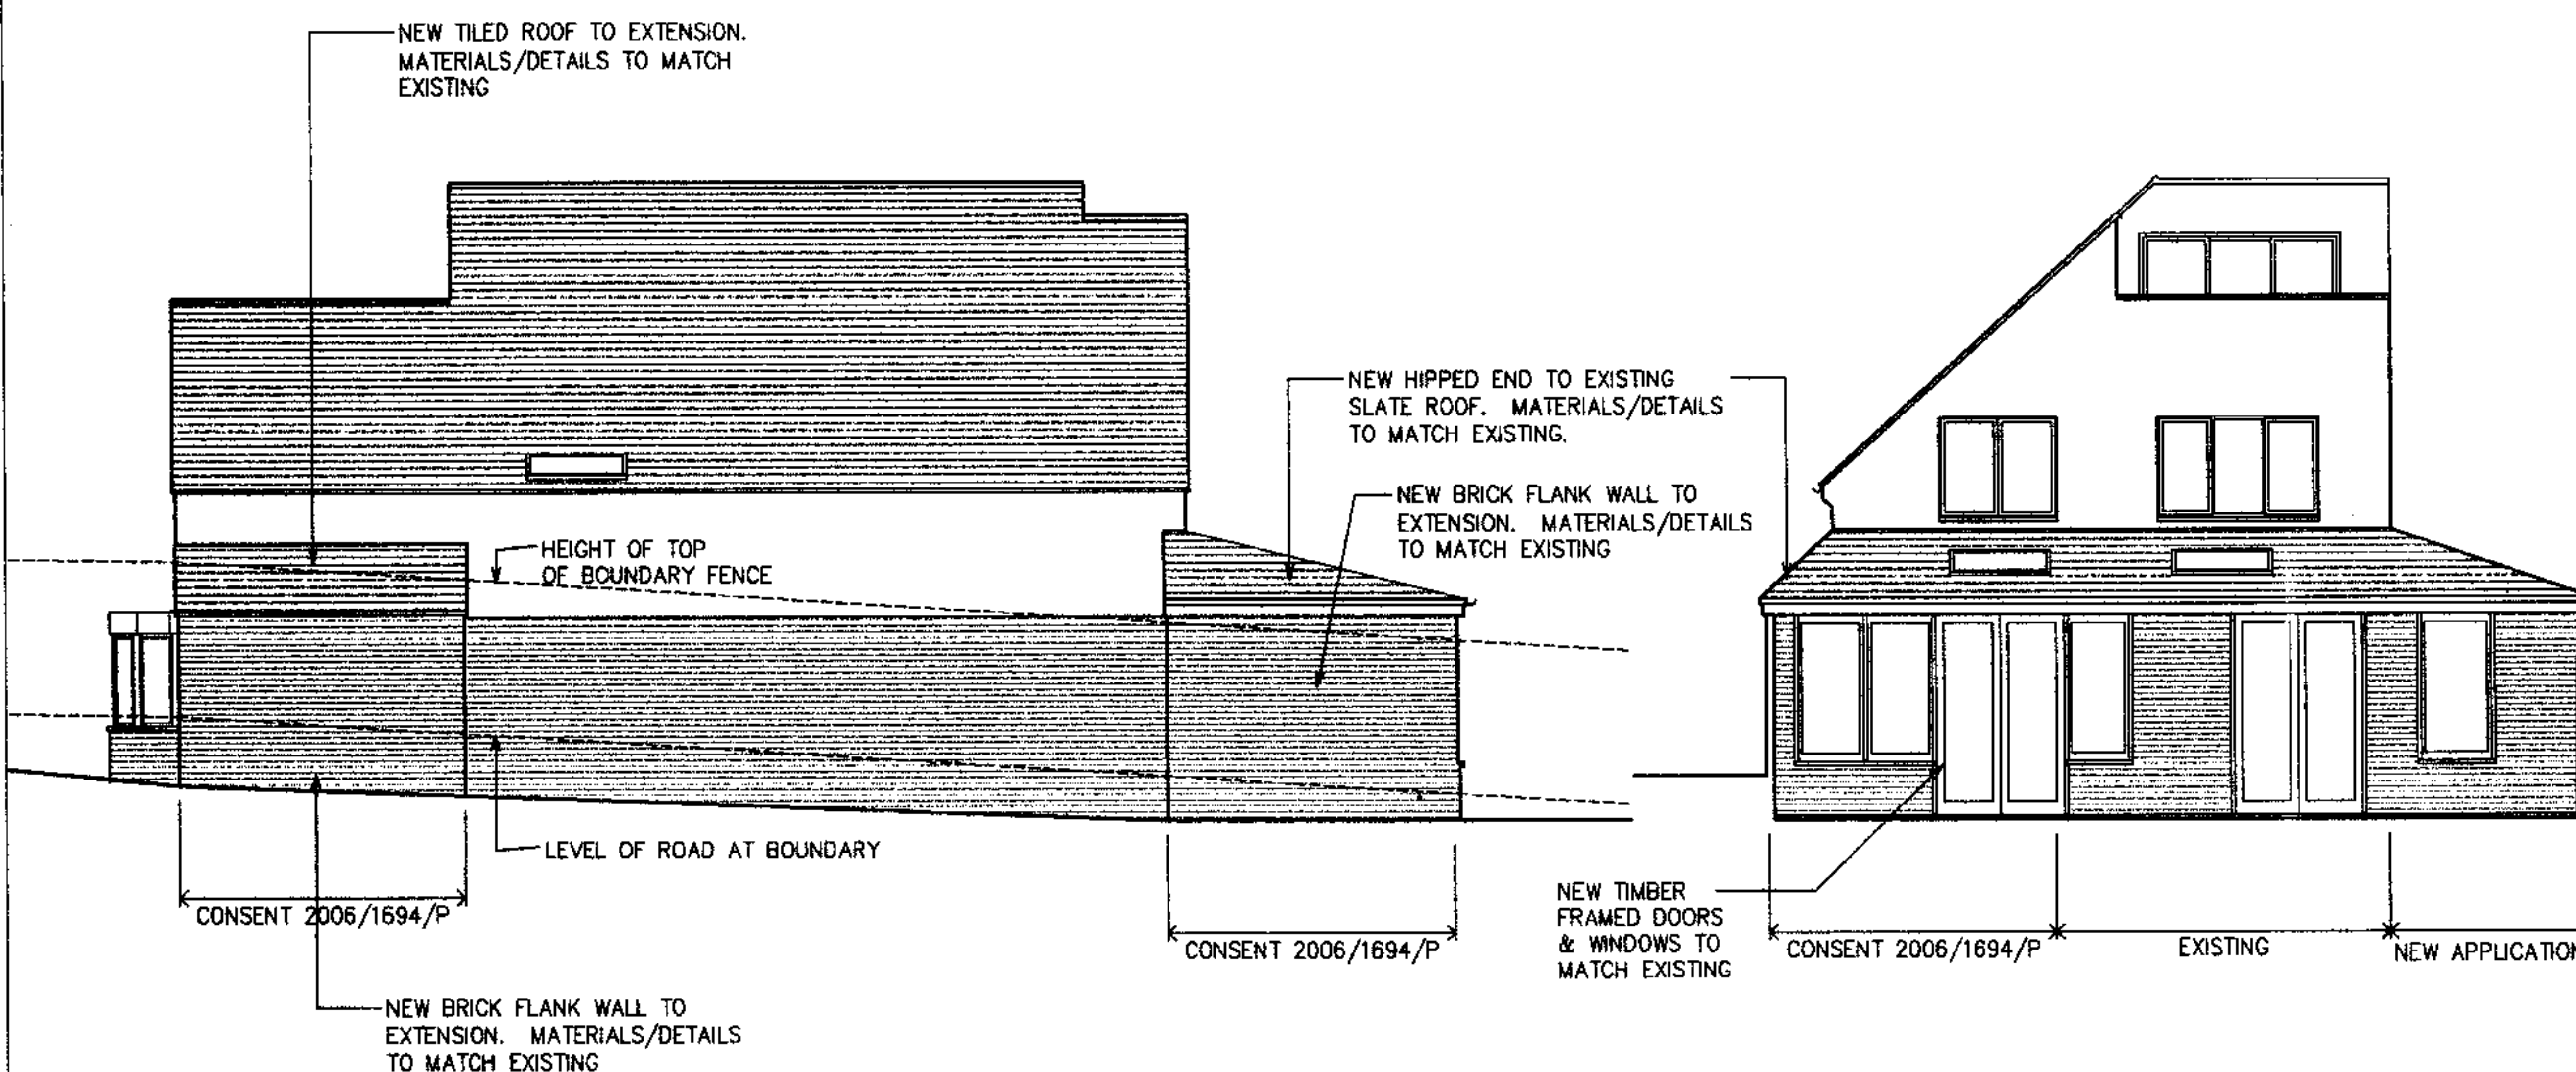


3

PROPOSED NORTH ELEVATION

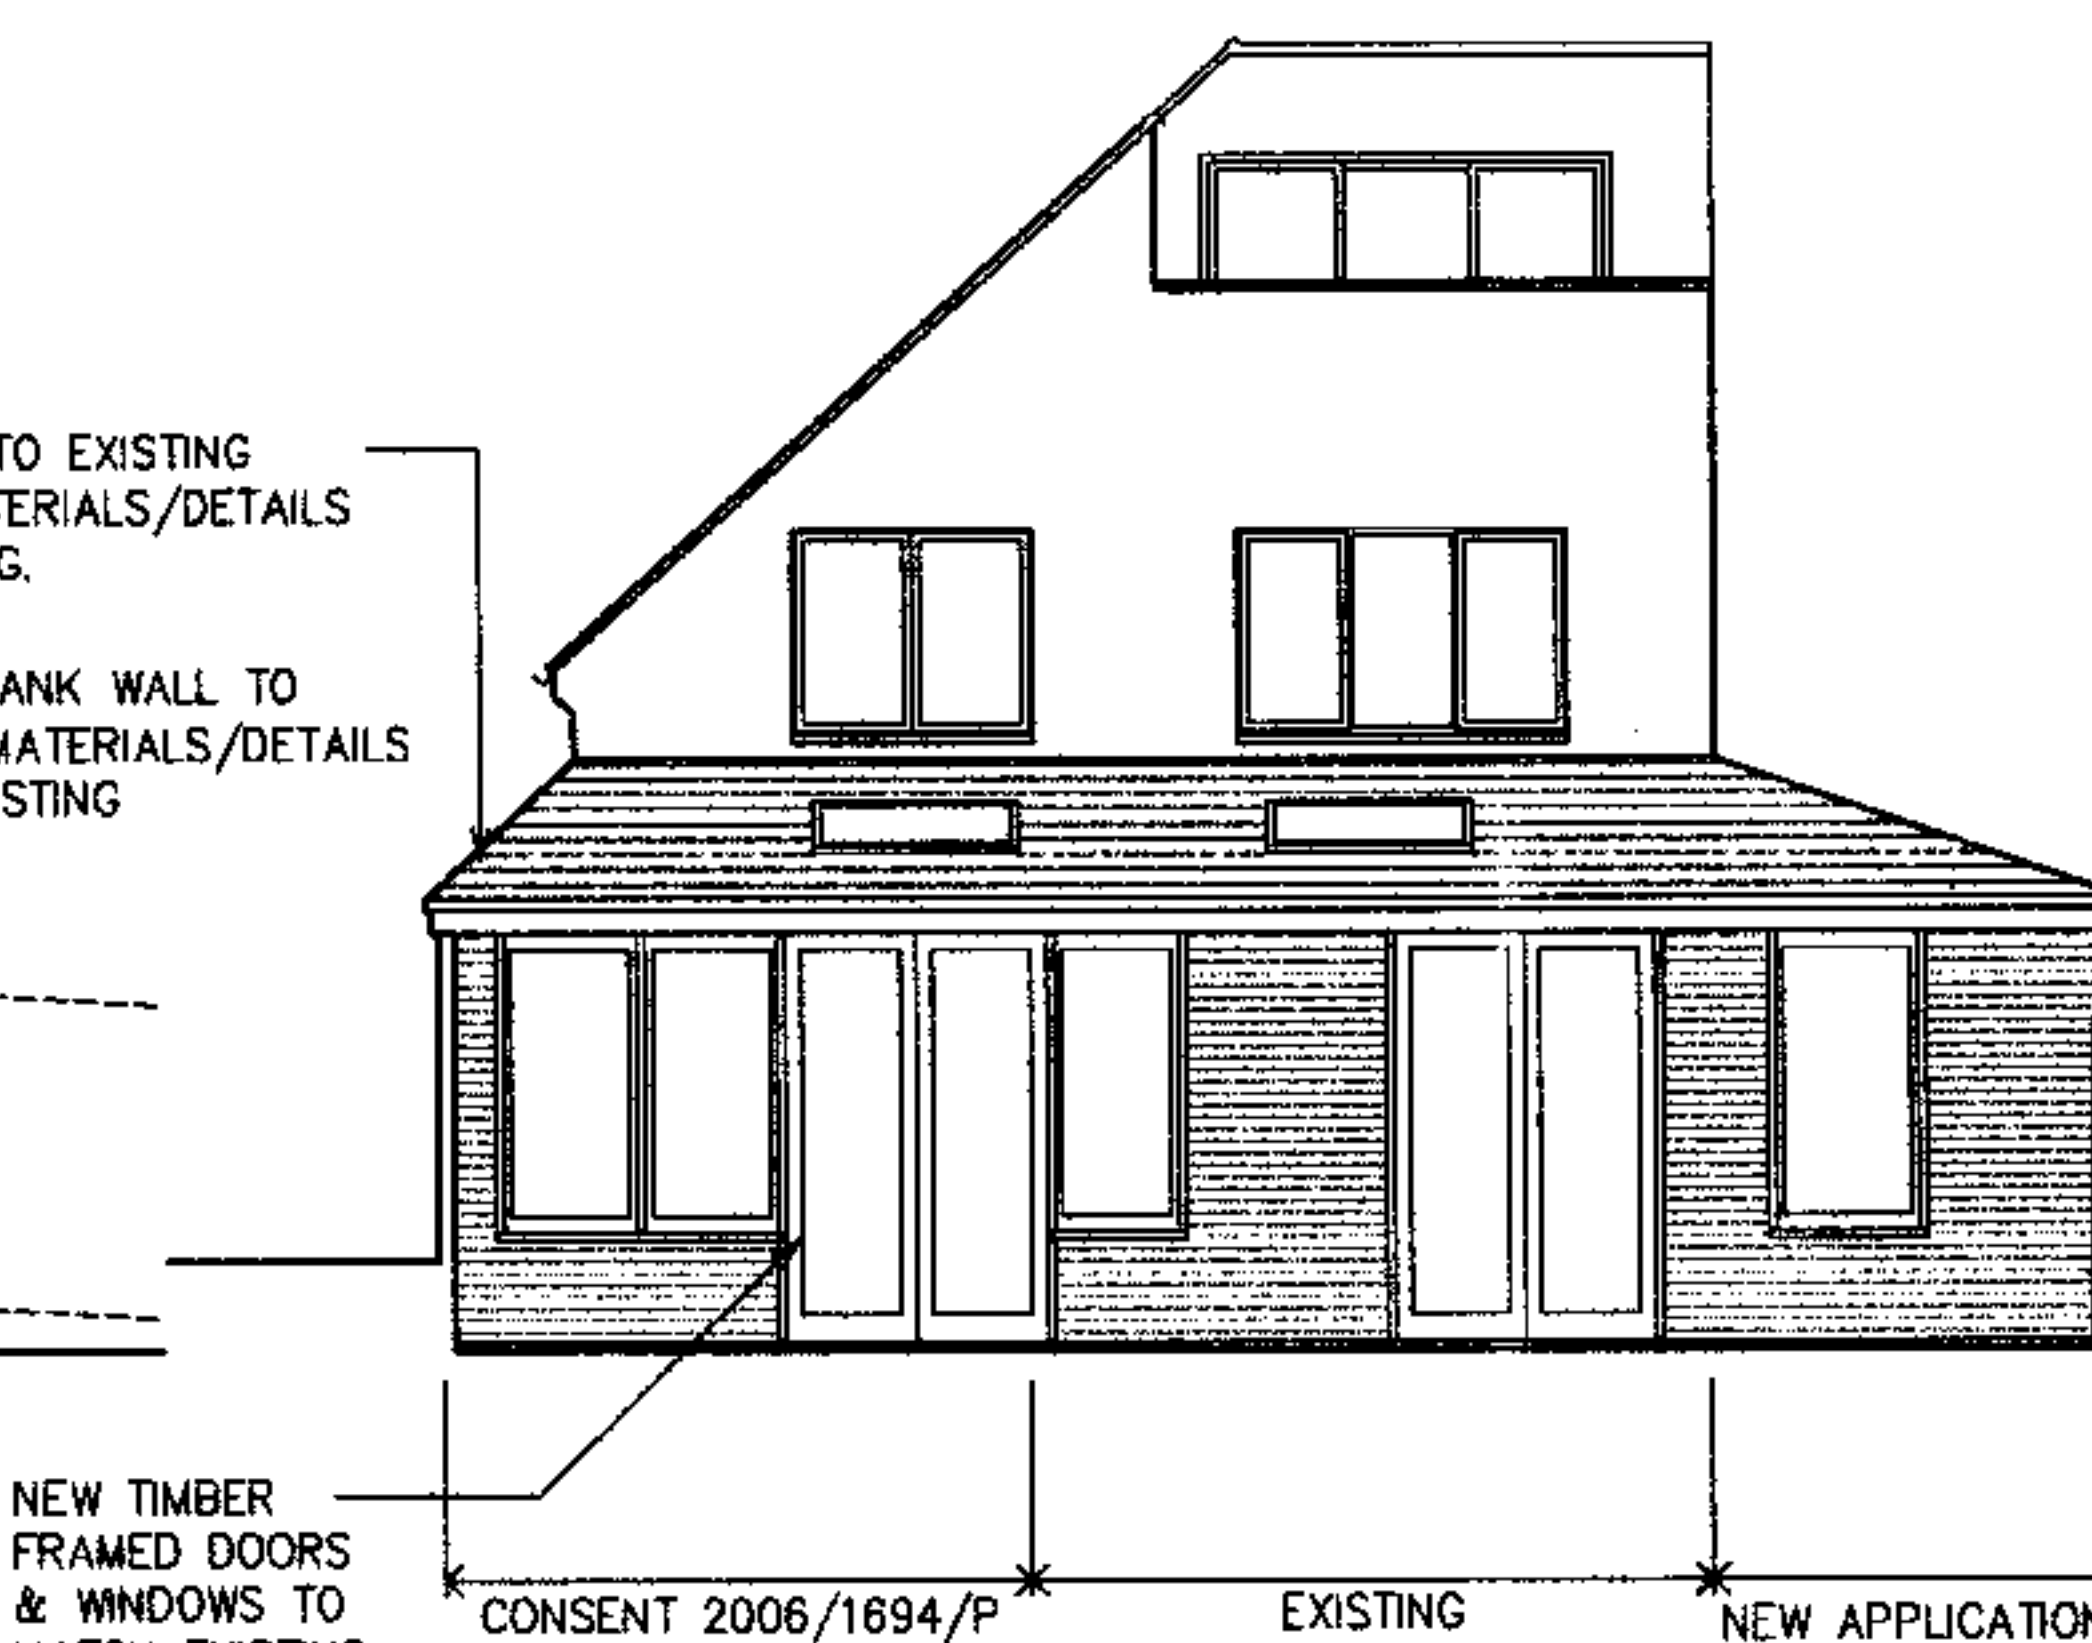

3

PROPOSED WEST ELEVATION

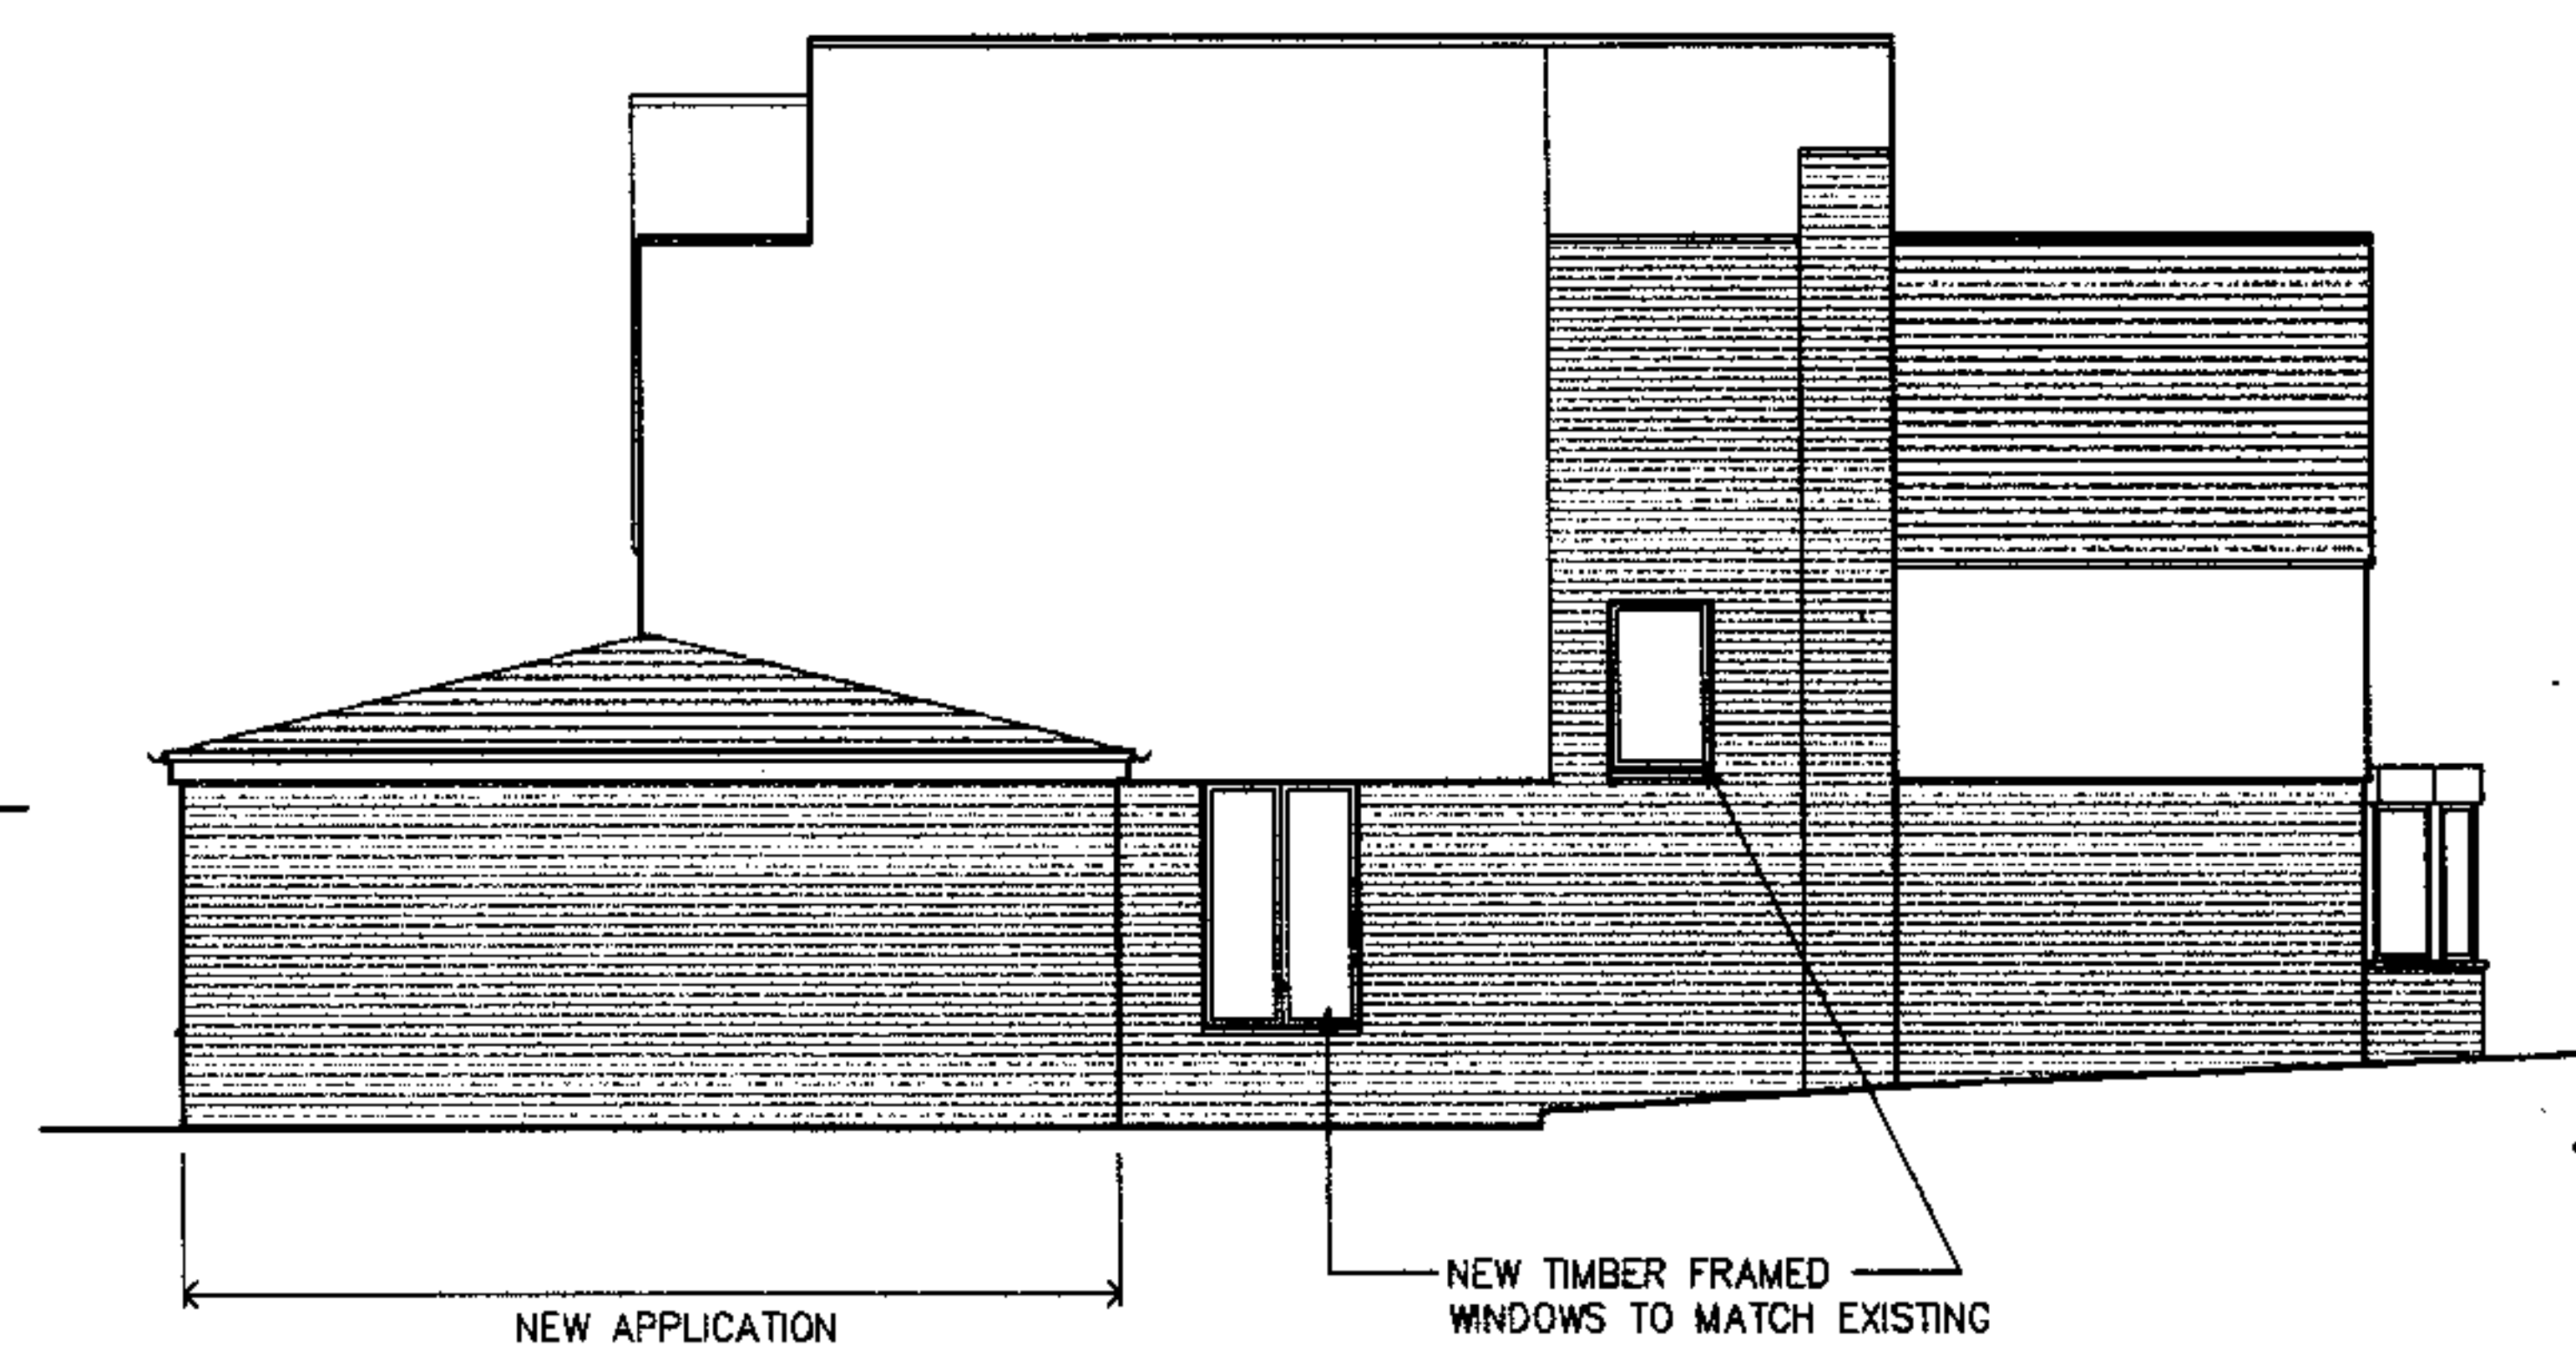

4

PROPOSED SOUTH ELEVATION

LOCATION

FARM END COTTAGE
FITZROY PARK, CAMDEN N6

DRAWING TITLE

PROPOSED
PLANS & ELEVATIONS

DATE

APRIL 2007

SCALE

1 : 100
1 : 1250

REVISION

A

DWG NO

02