

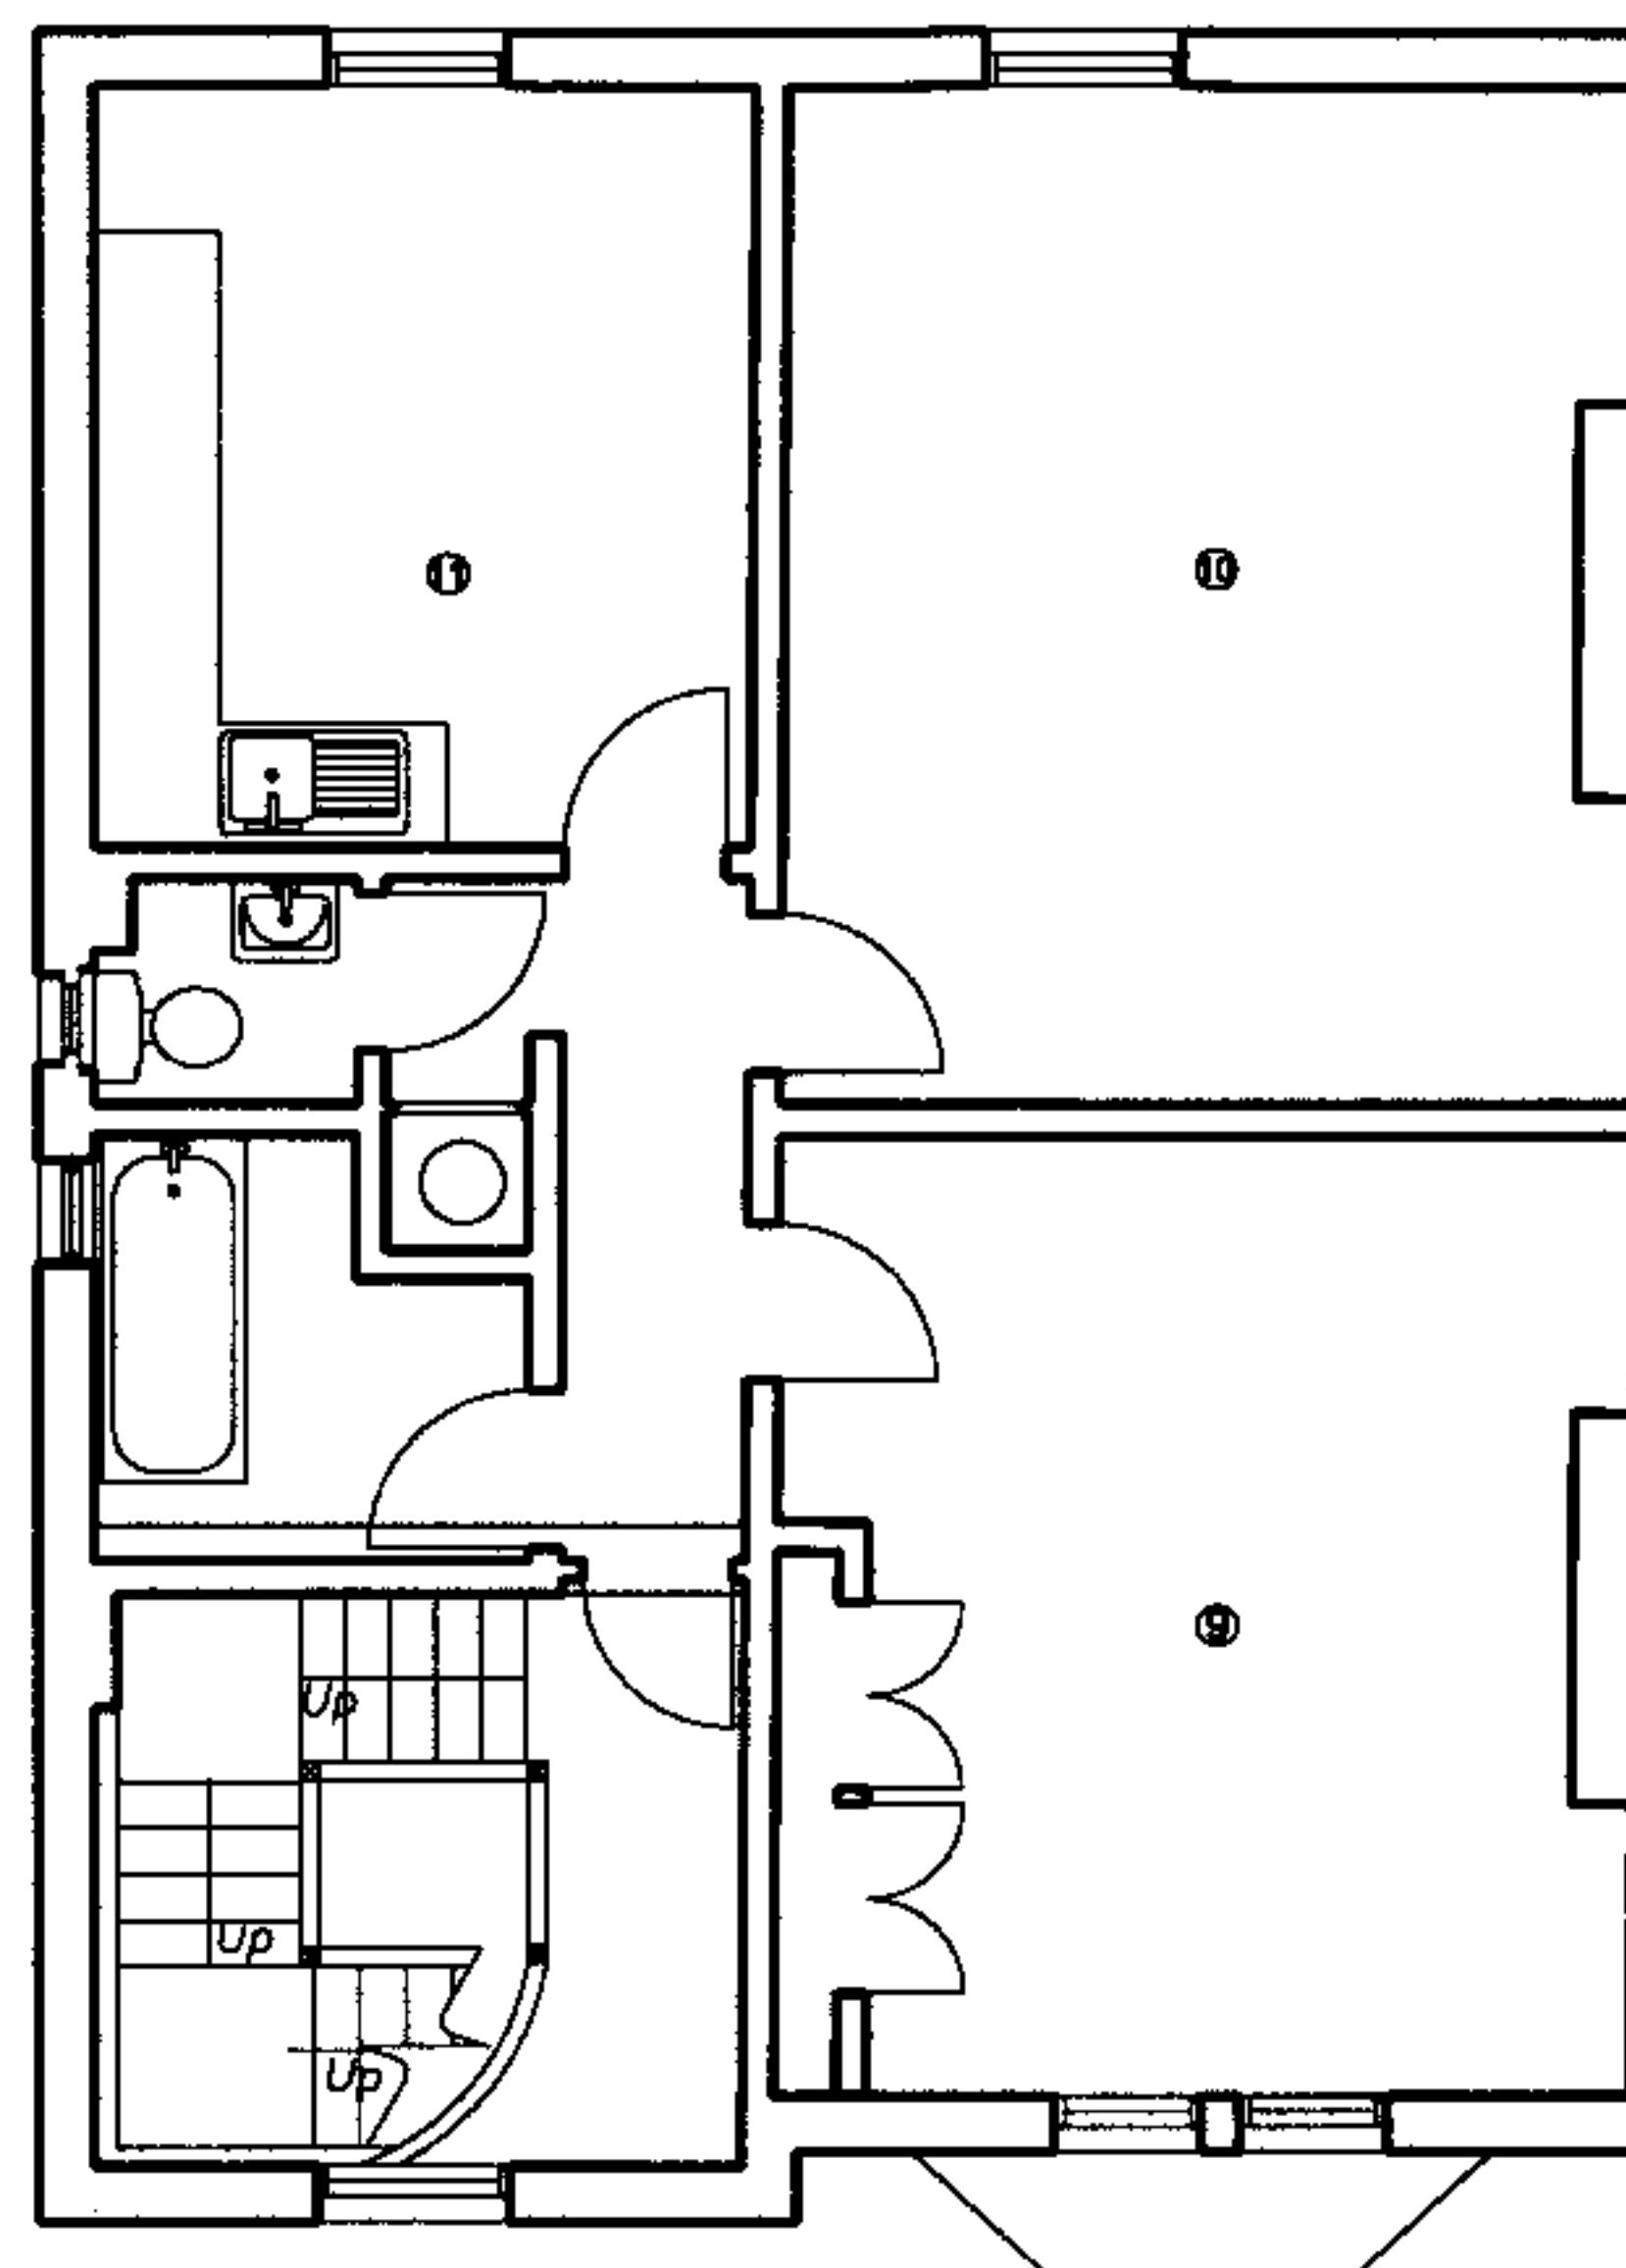
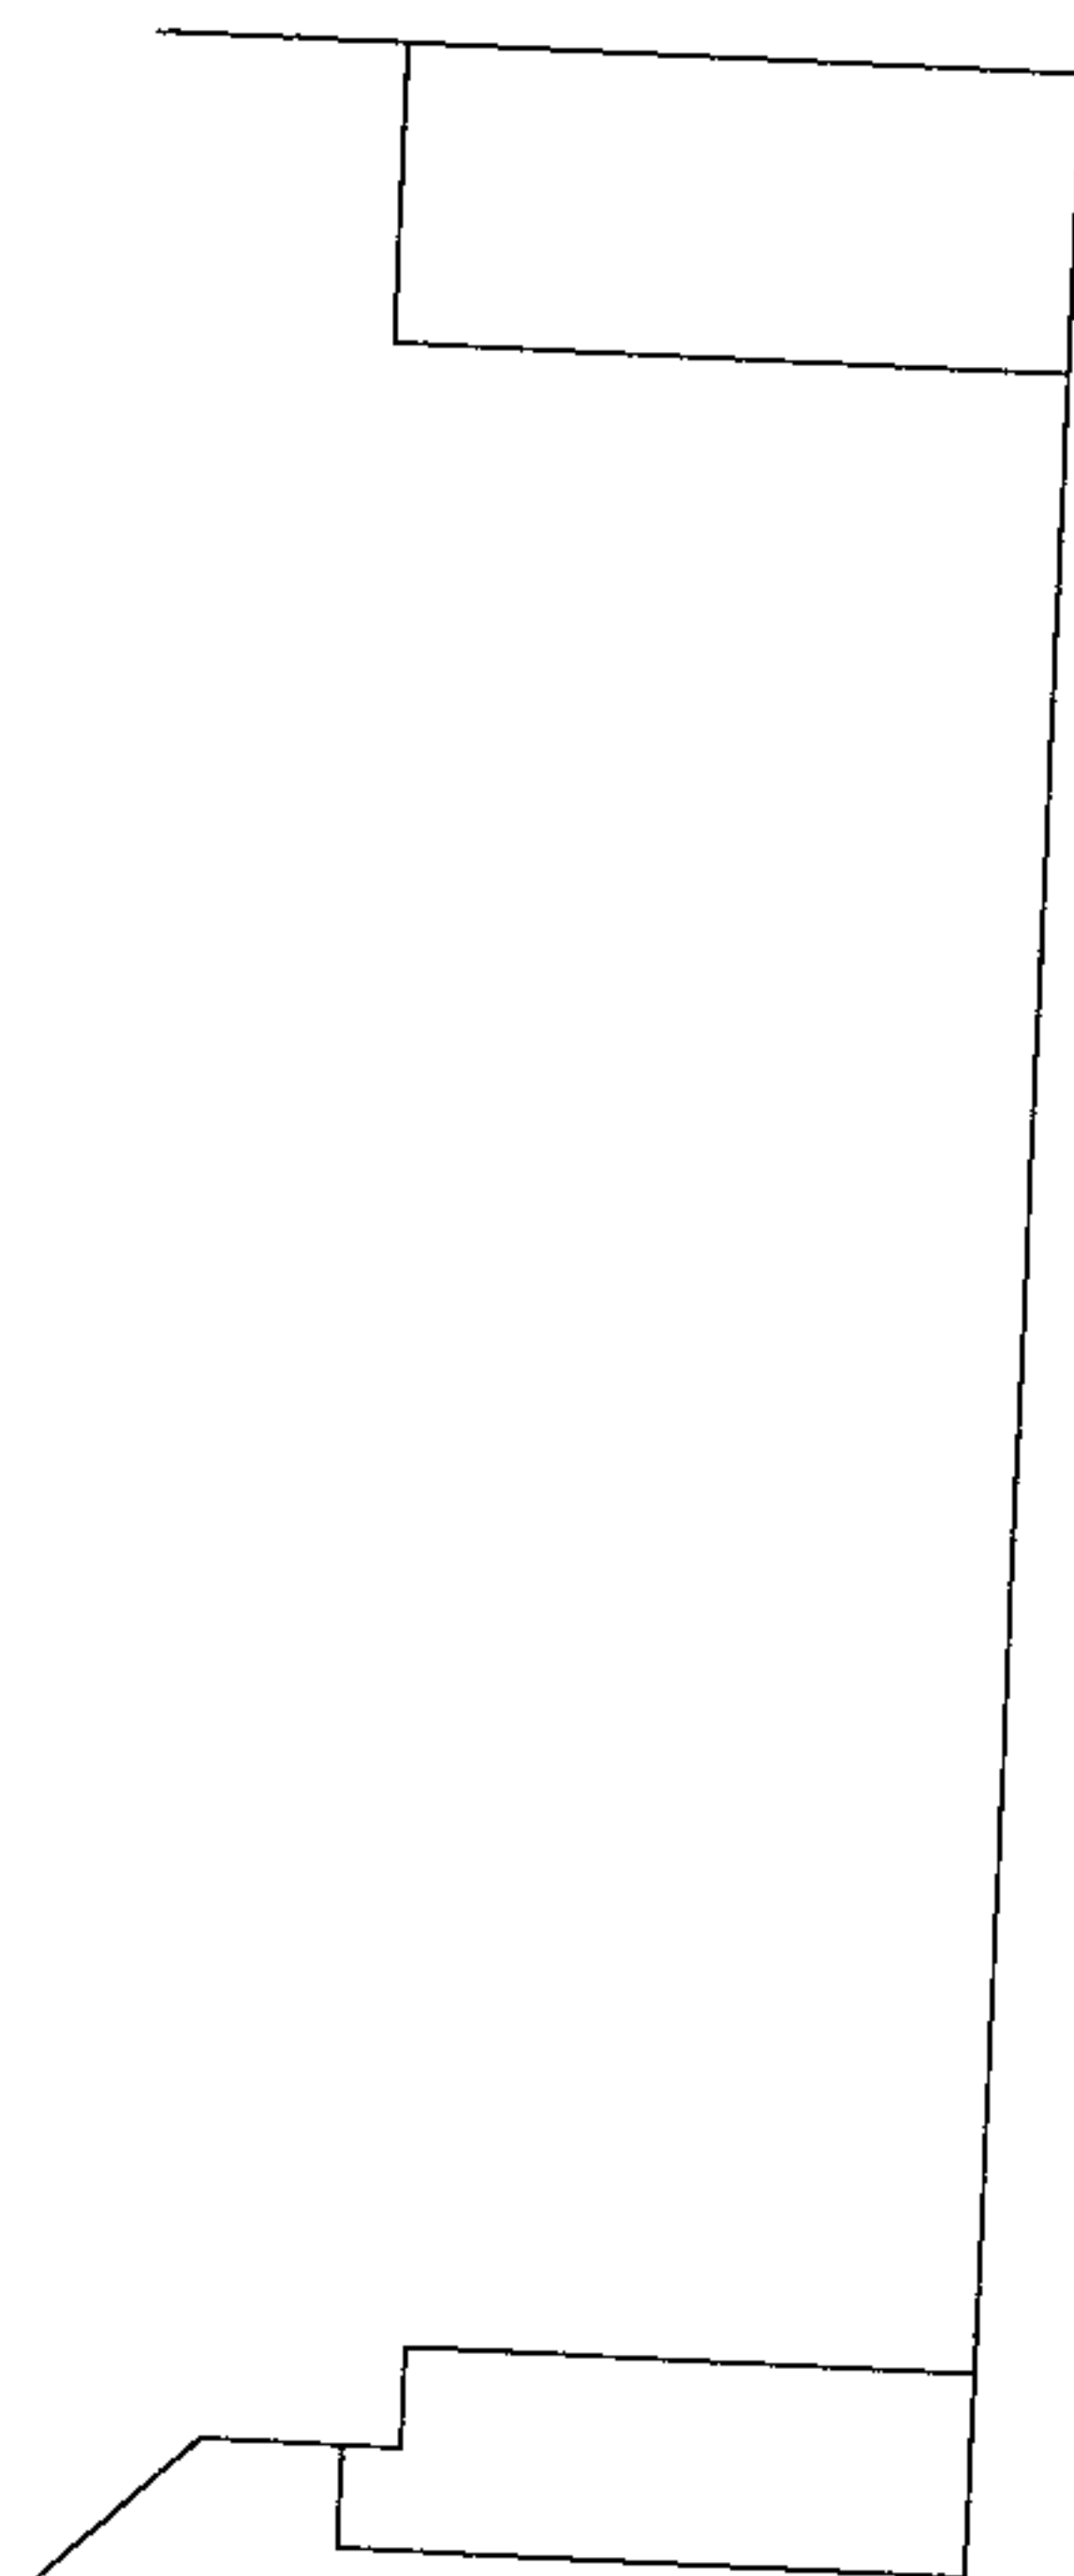


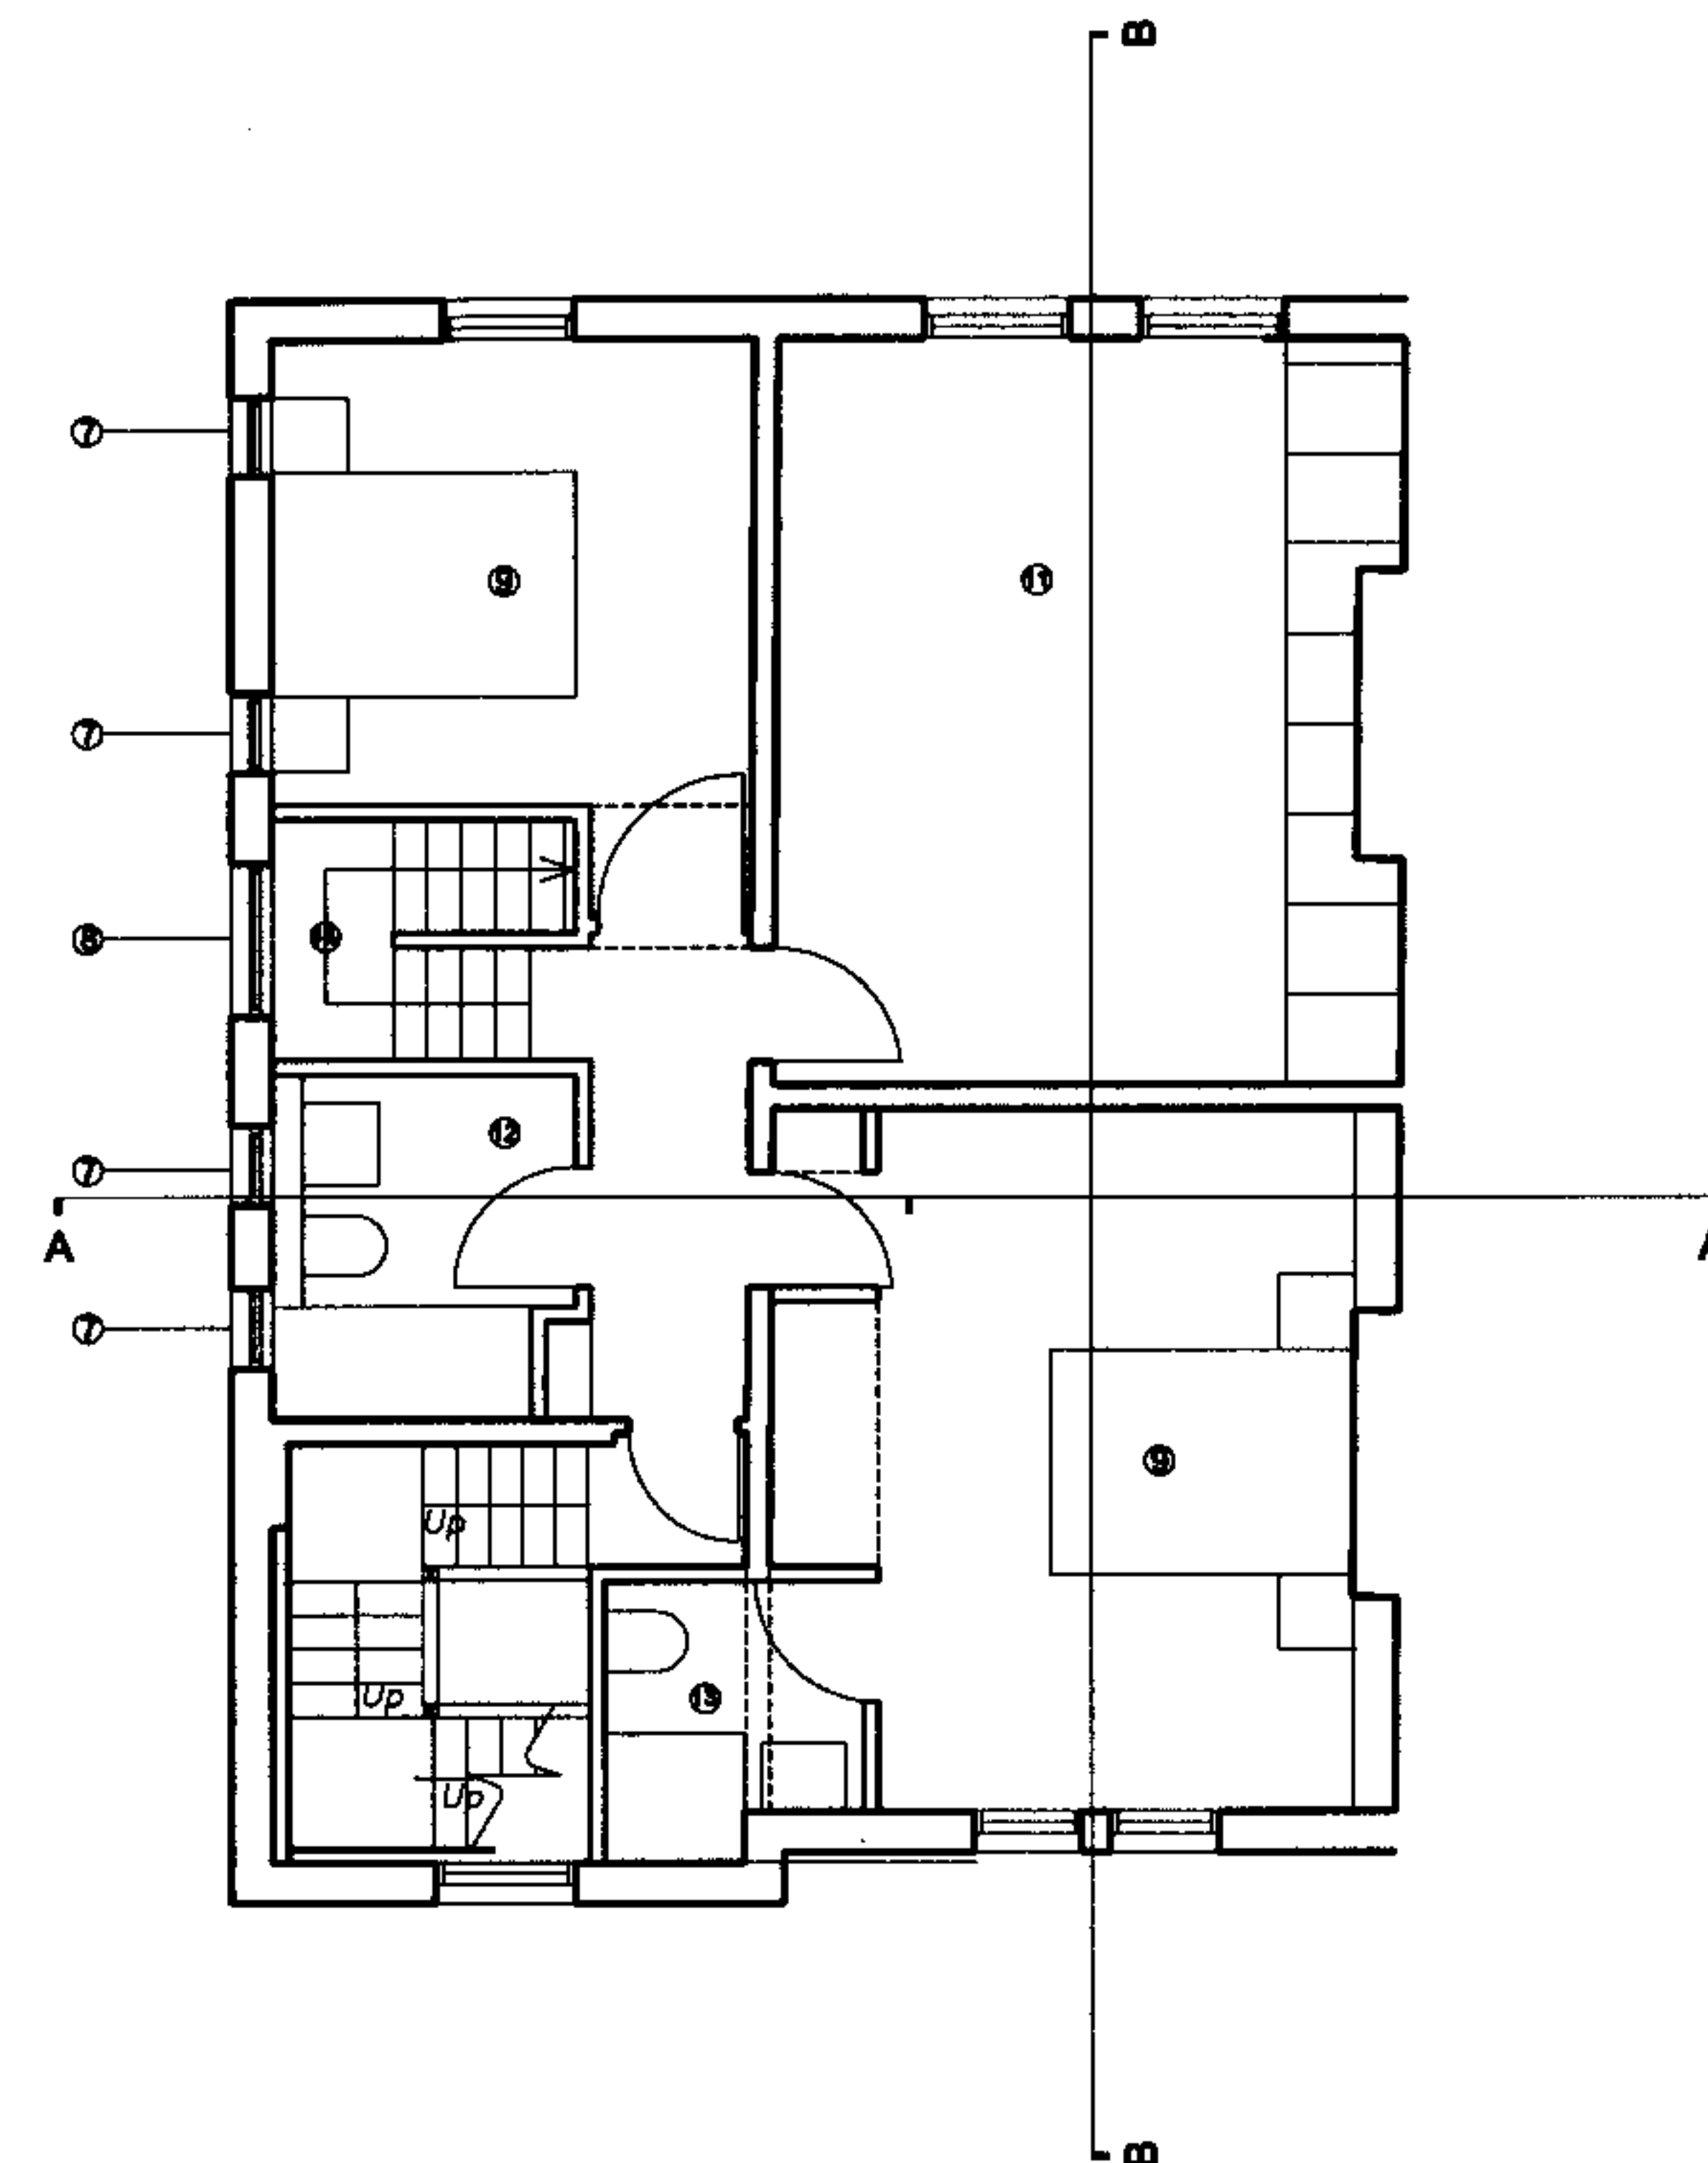

EXISTING 2ND FLOOR

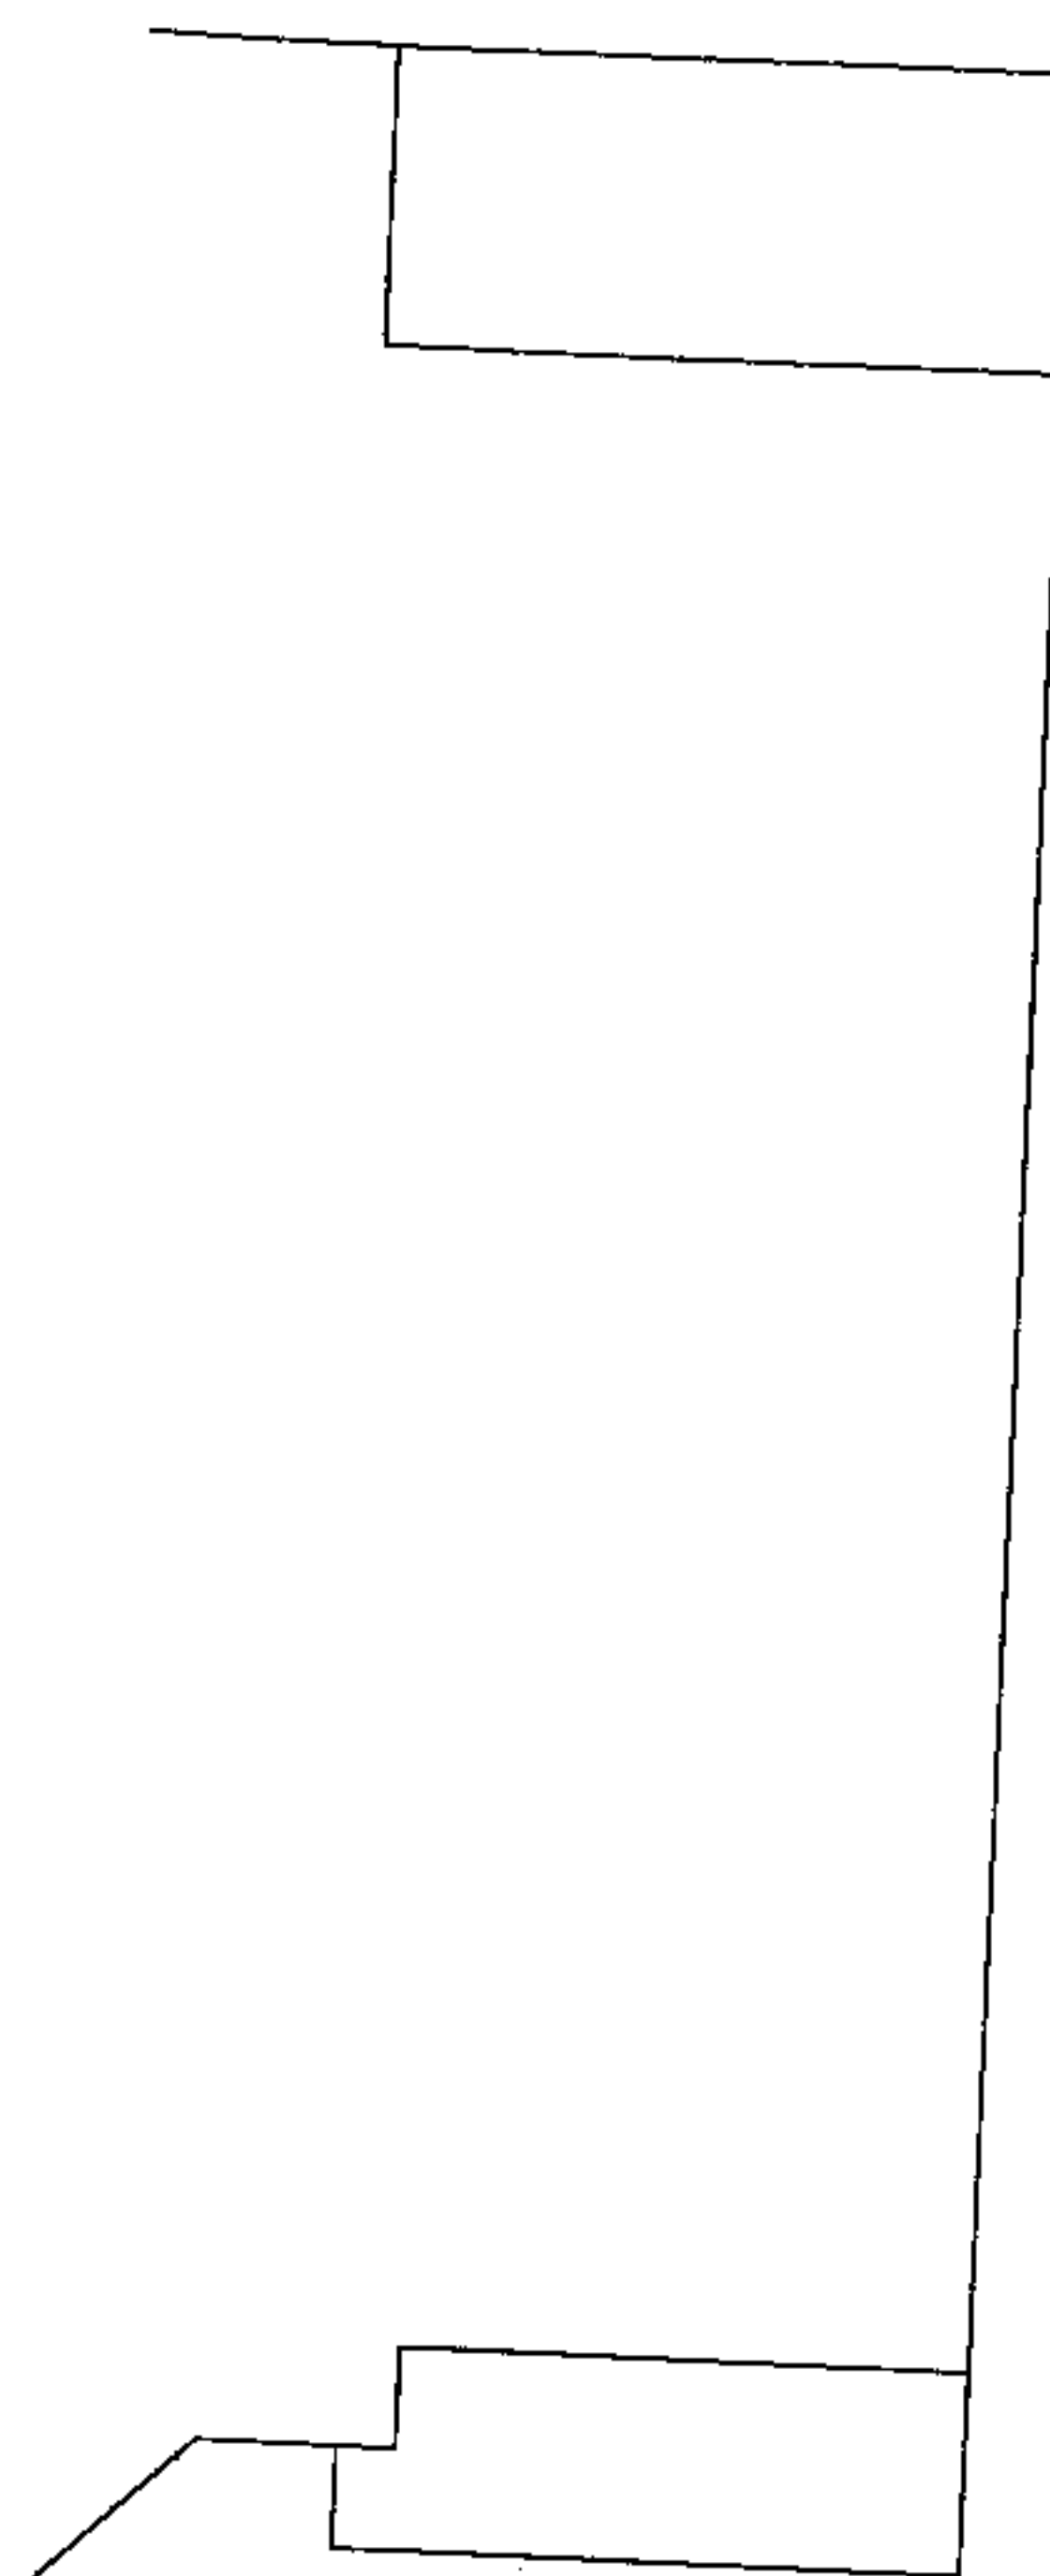

PROPOSED 2ND FLOOR

- ① Existing slate roof
- ② Lead clad dormer with glazed panels to side cheeks
- ③ Conservation rooflight
- ④ Metal sliding folding windows
- ⑤ Painted metal balustrade
- ⑥ New painted timber sash window to match existing - clear glass
- ⑦ New painted timber casement window to match existing - obscured glass
- ⑧ New painted timber fixed window - obscured glass
- ⑨ Bedroom
- ⑩ Living
- ⑪ Kitchen
- ⑫ Bathroom
- ⑬ Shower room
- ⑭ New stair within existing roof pitch

date rev revisions

key plan

notes

DMFK Architects Ltd take no responsibility for dimensions obtained by scaling from this drawing. If an dimension is shown the recipient must ascertain the dimension specifically from the architect or by site measurement and may not rely on the drawing. Supply of the drawings in digital form is solely for convenience and no reliance may be placed on any data in digital form. All data must be checked against hard copy. This drawing is issued for design intent only and should not be used for construction unless stated.

copyright
This drawing is the property of DMFK Architects Ltd. No disclosure or copy of it may be made without the written permission of DMFK Architects Ltd.

DMFK


DE METZ FORBES KNIGHT ARCHITECTS

address: unit 4 250 finchley road london nw3 6dn t 020 7435 1144 f 020 7435 0884 mail info@dmfk.co.uk



project drawing title

23 NASSINGTON ROAD 2ND FLOOR EX AND PROP

client	scale at A1	scale at A3	drawn	date
JULIAN DE METZ	-	1:100	JDM	
project no.		drawing no.	revision	
1501		P100	-	

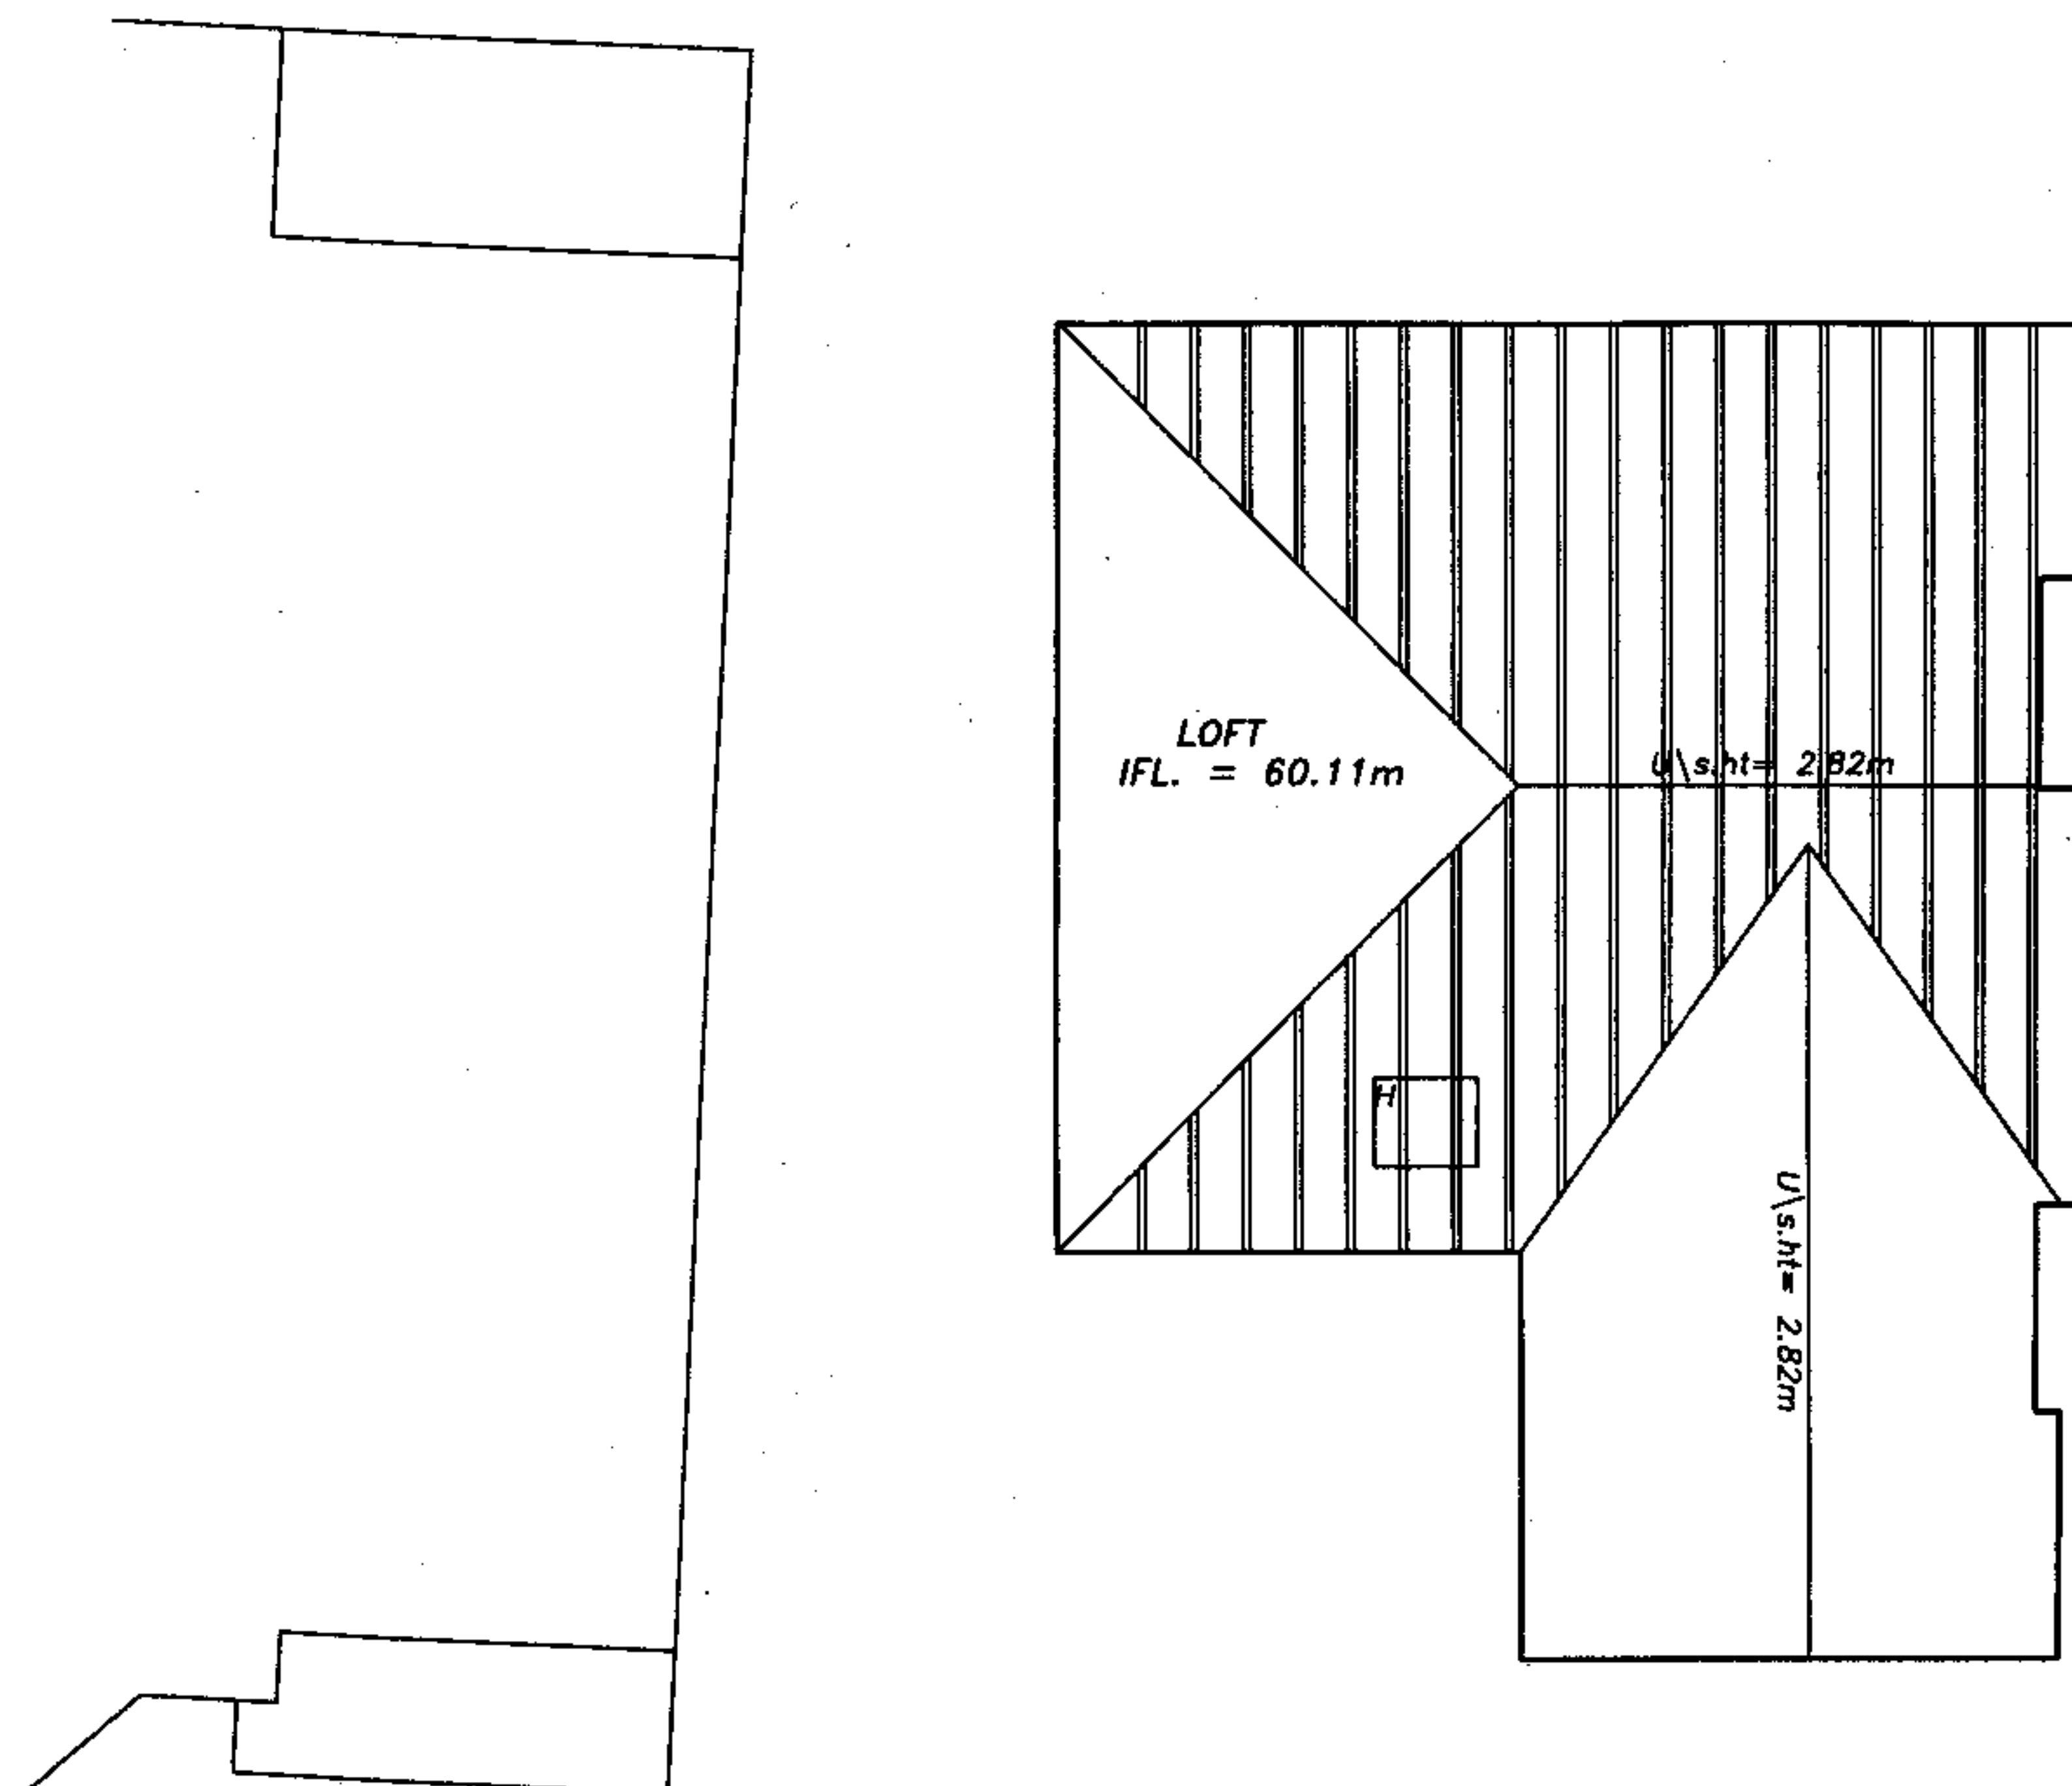

EXISTING LOFT PLAN

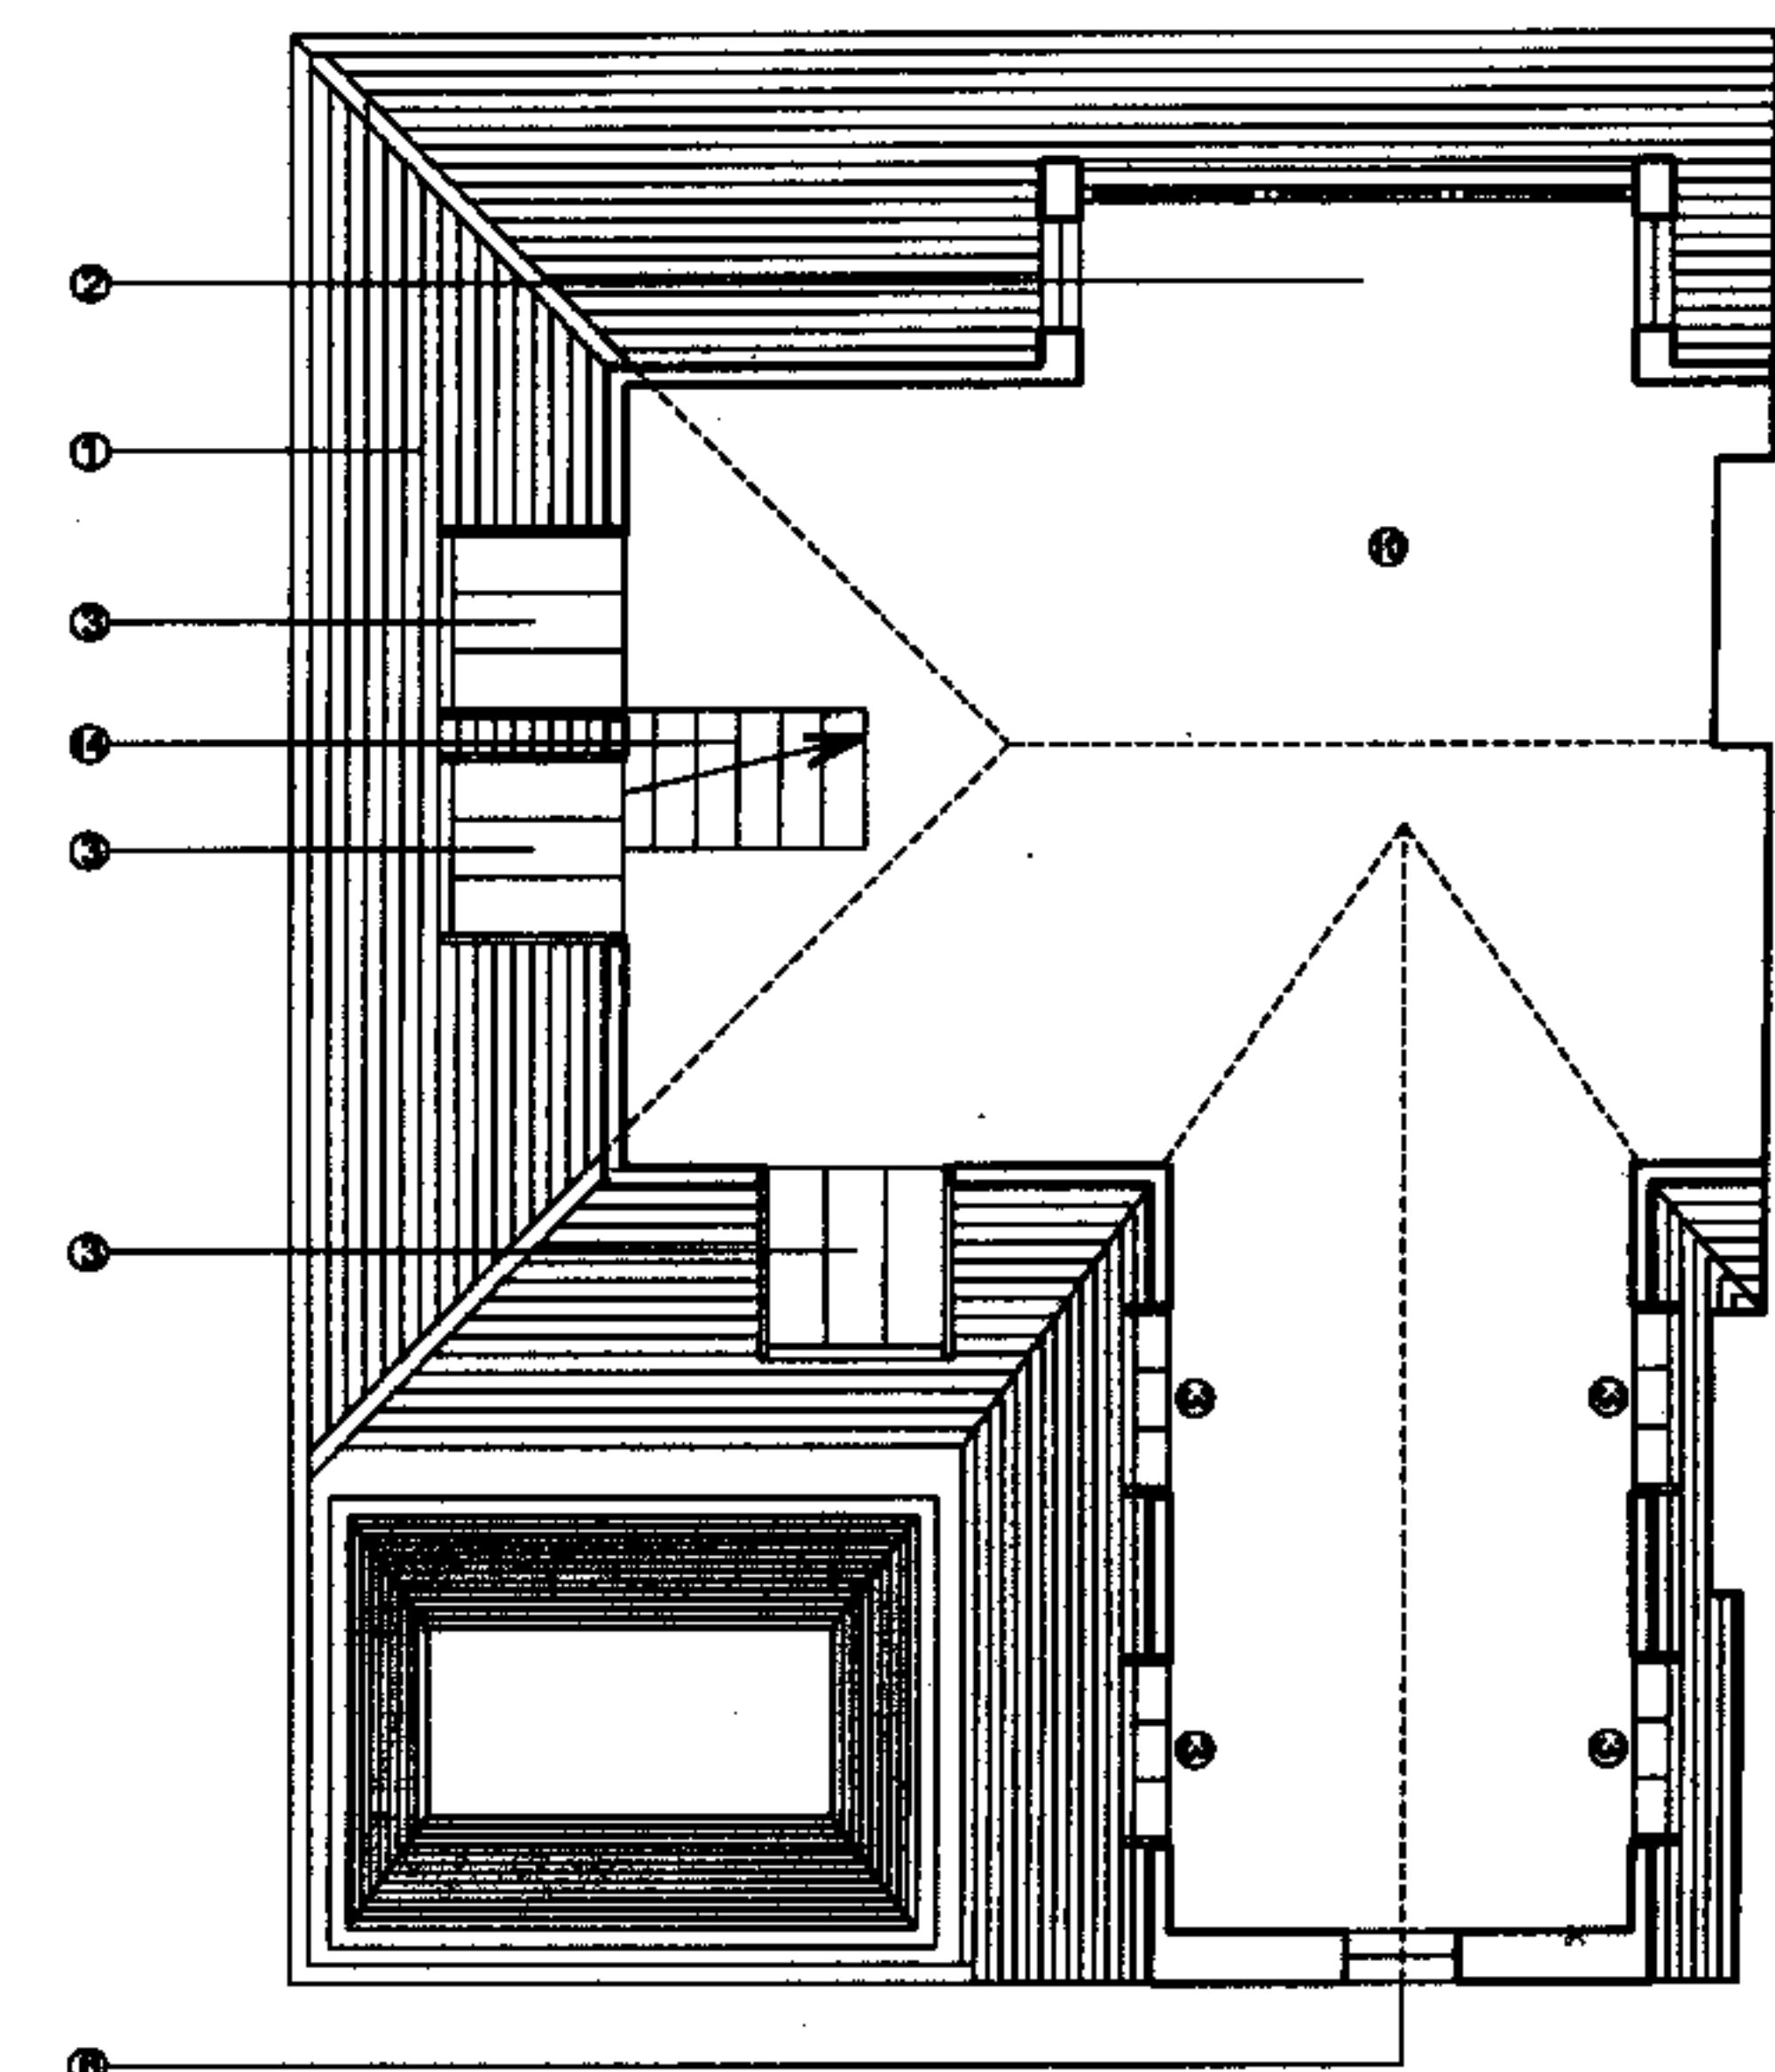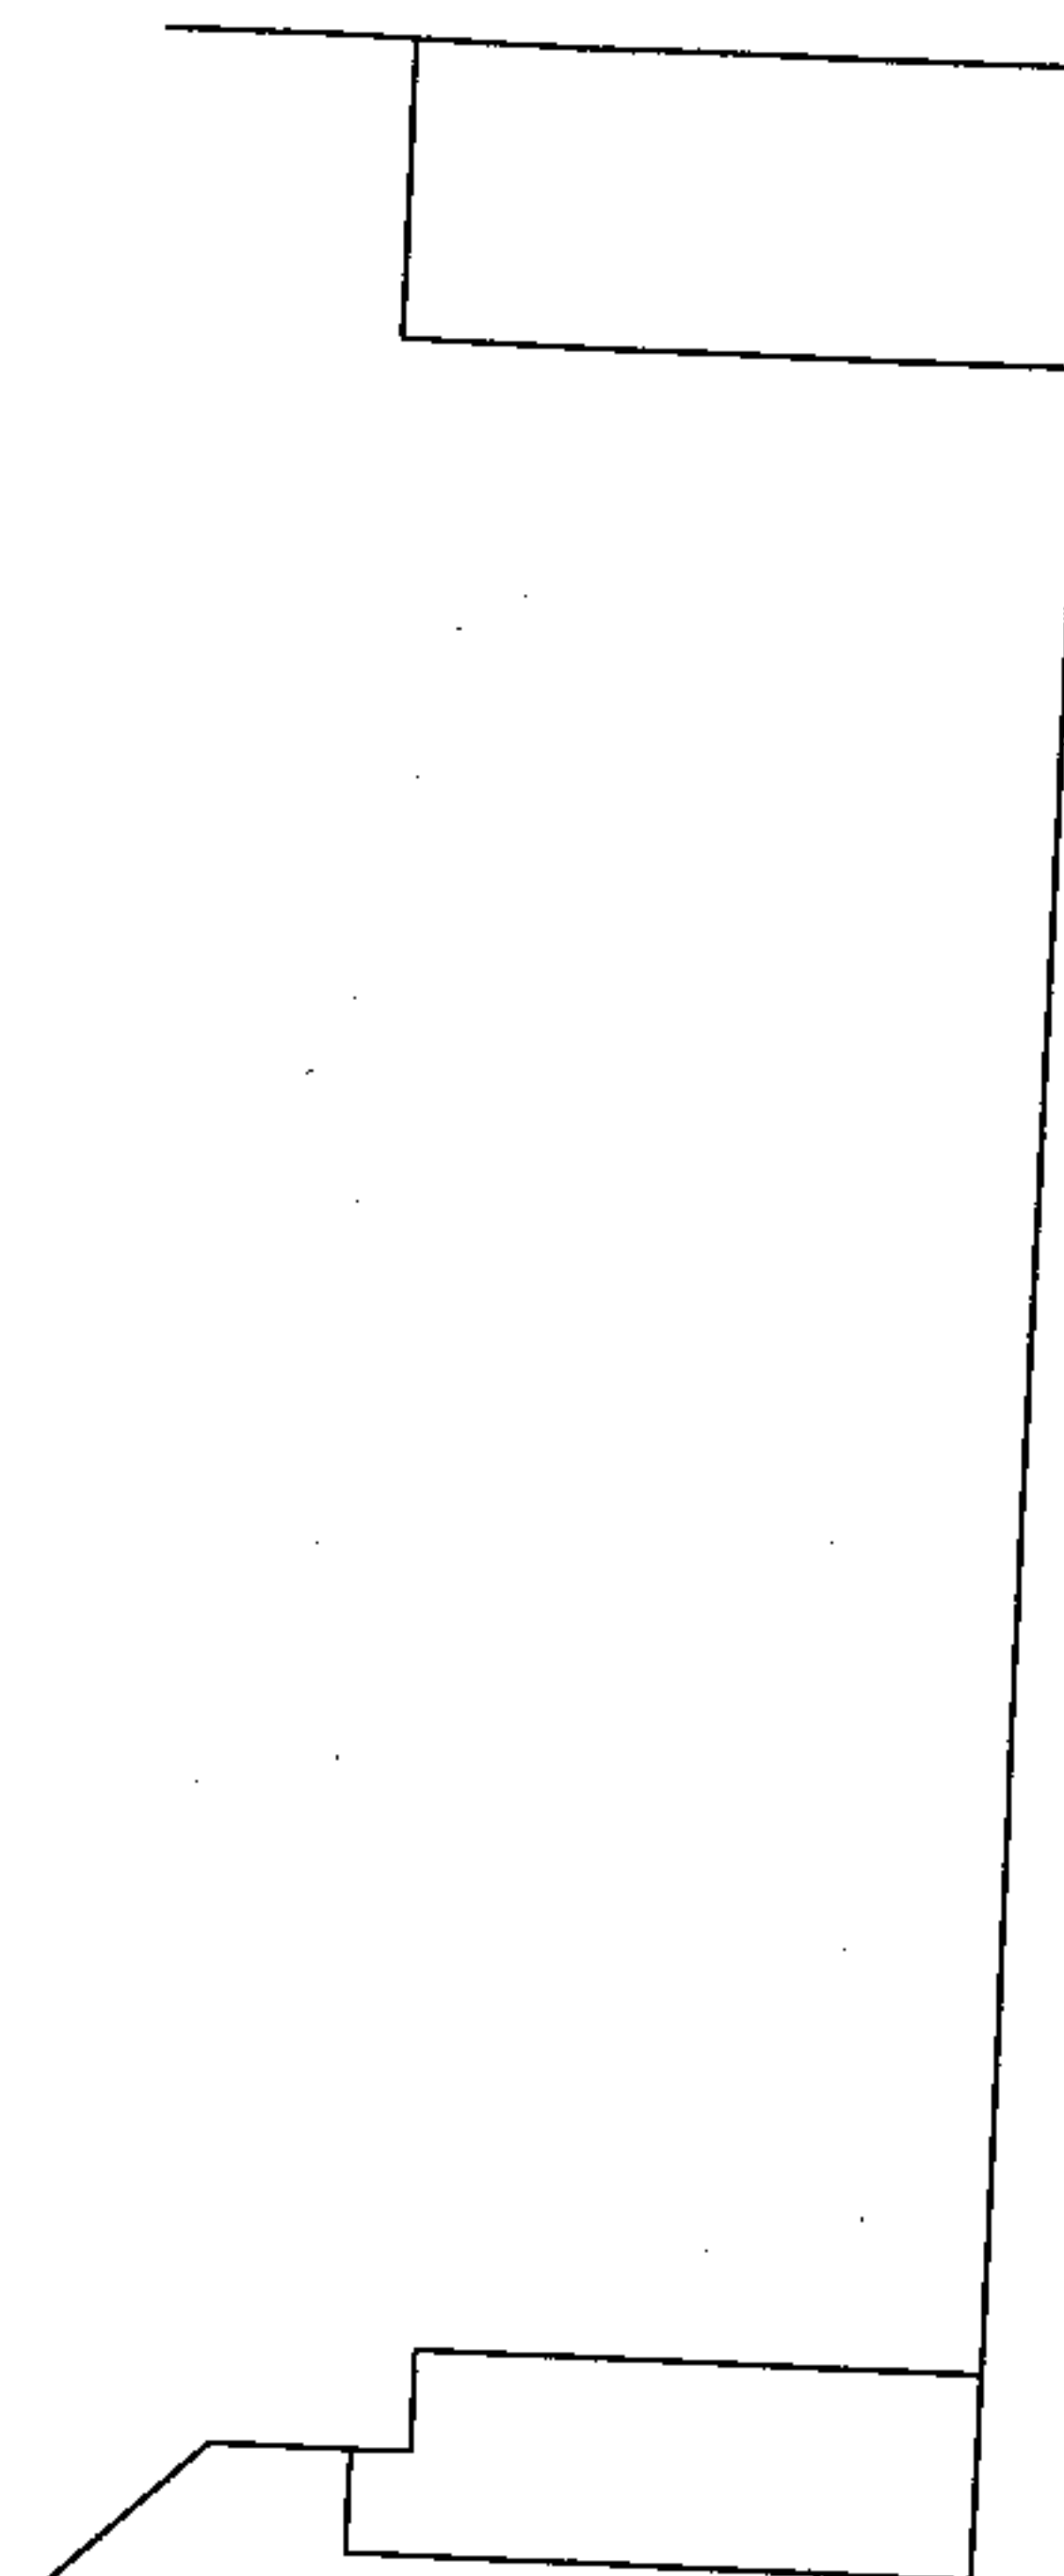

PROPOSED LOFT PLAN

- ① Existing slate roof
- ② Lead clad dormer with glazed panels to side cheeks
- ③ Conservation rooflight
- ④ Metal sliding folding windows
- ⑤ Painted metal balustrade
- ⑥ New painted timber sash window to match existing - clear glass
- ⑦ New painted timber casement window to match existing - obscured glass
- ⑧ New painted timber fixed window - obscured glass
- ⑨ Bedroom
- ⑩ Living
- ⑪ Kitchen
- ⑫ Bathroom
- ⑬ Shower room
- ⑭ New stair within existing roof pitch

dMFK

DE METZ FORBES KNOTT ARCHITECTS

address unit 4 250 lincolny road london n6 3 6bn t 020 7436 1144 f 020 7436 0884 email info@dmfk.co.uk





project 23 NASSINGTON ROAD drawing title EX AND PROP LOFT PLANS

client	scale at A1	scale at A3	drawn	date
JULIAN DE METZ	-	1:100	JDM	
project no.	drawing no.	revision		
1501	P101			

dMFK Architects Ltd takes no responsibility for dimensions obtained by scaling from this drawing. It is the draughtsman's duty to ensure the draughtsman's dimensions are correct. Supply of the drawing is subject to the draughtsman's terms and conditions and no reliance may be placed on any data in this drawing. All data must be verified against hard copy. This drawing is issued for client's use only and should not be used for construction unless stated.

copyright
This drawing is the property of dMFK Architects Ltd. No disclosure or copy of it may be made without the written permission of dMFK Architects Ltd.

date rev revisions key plan notes

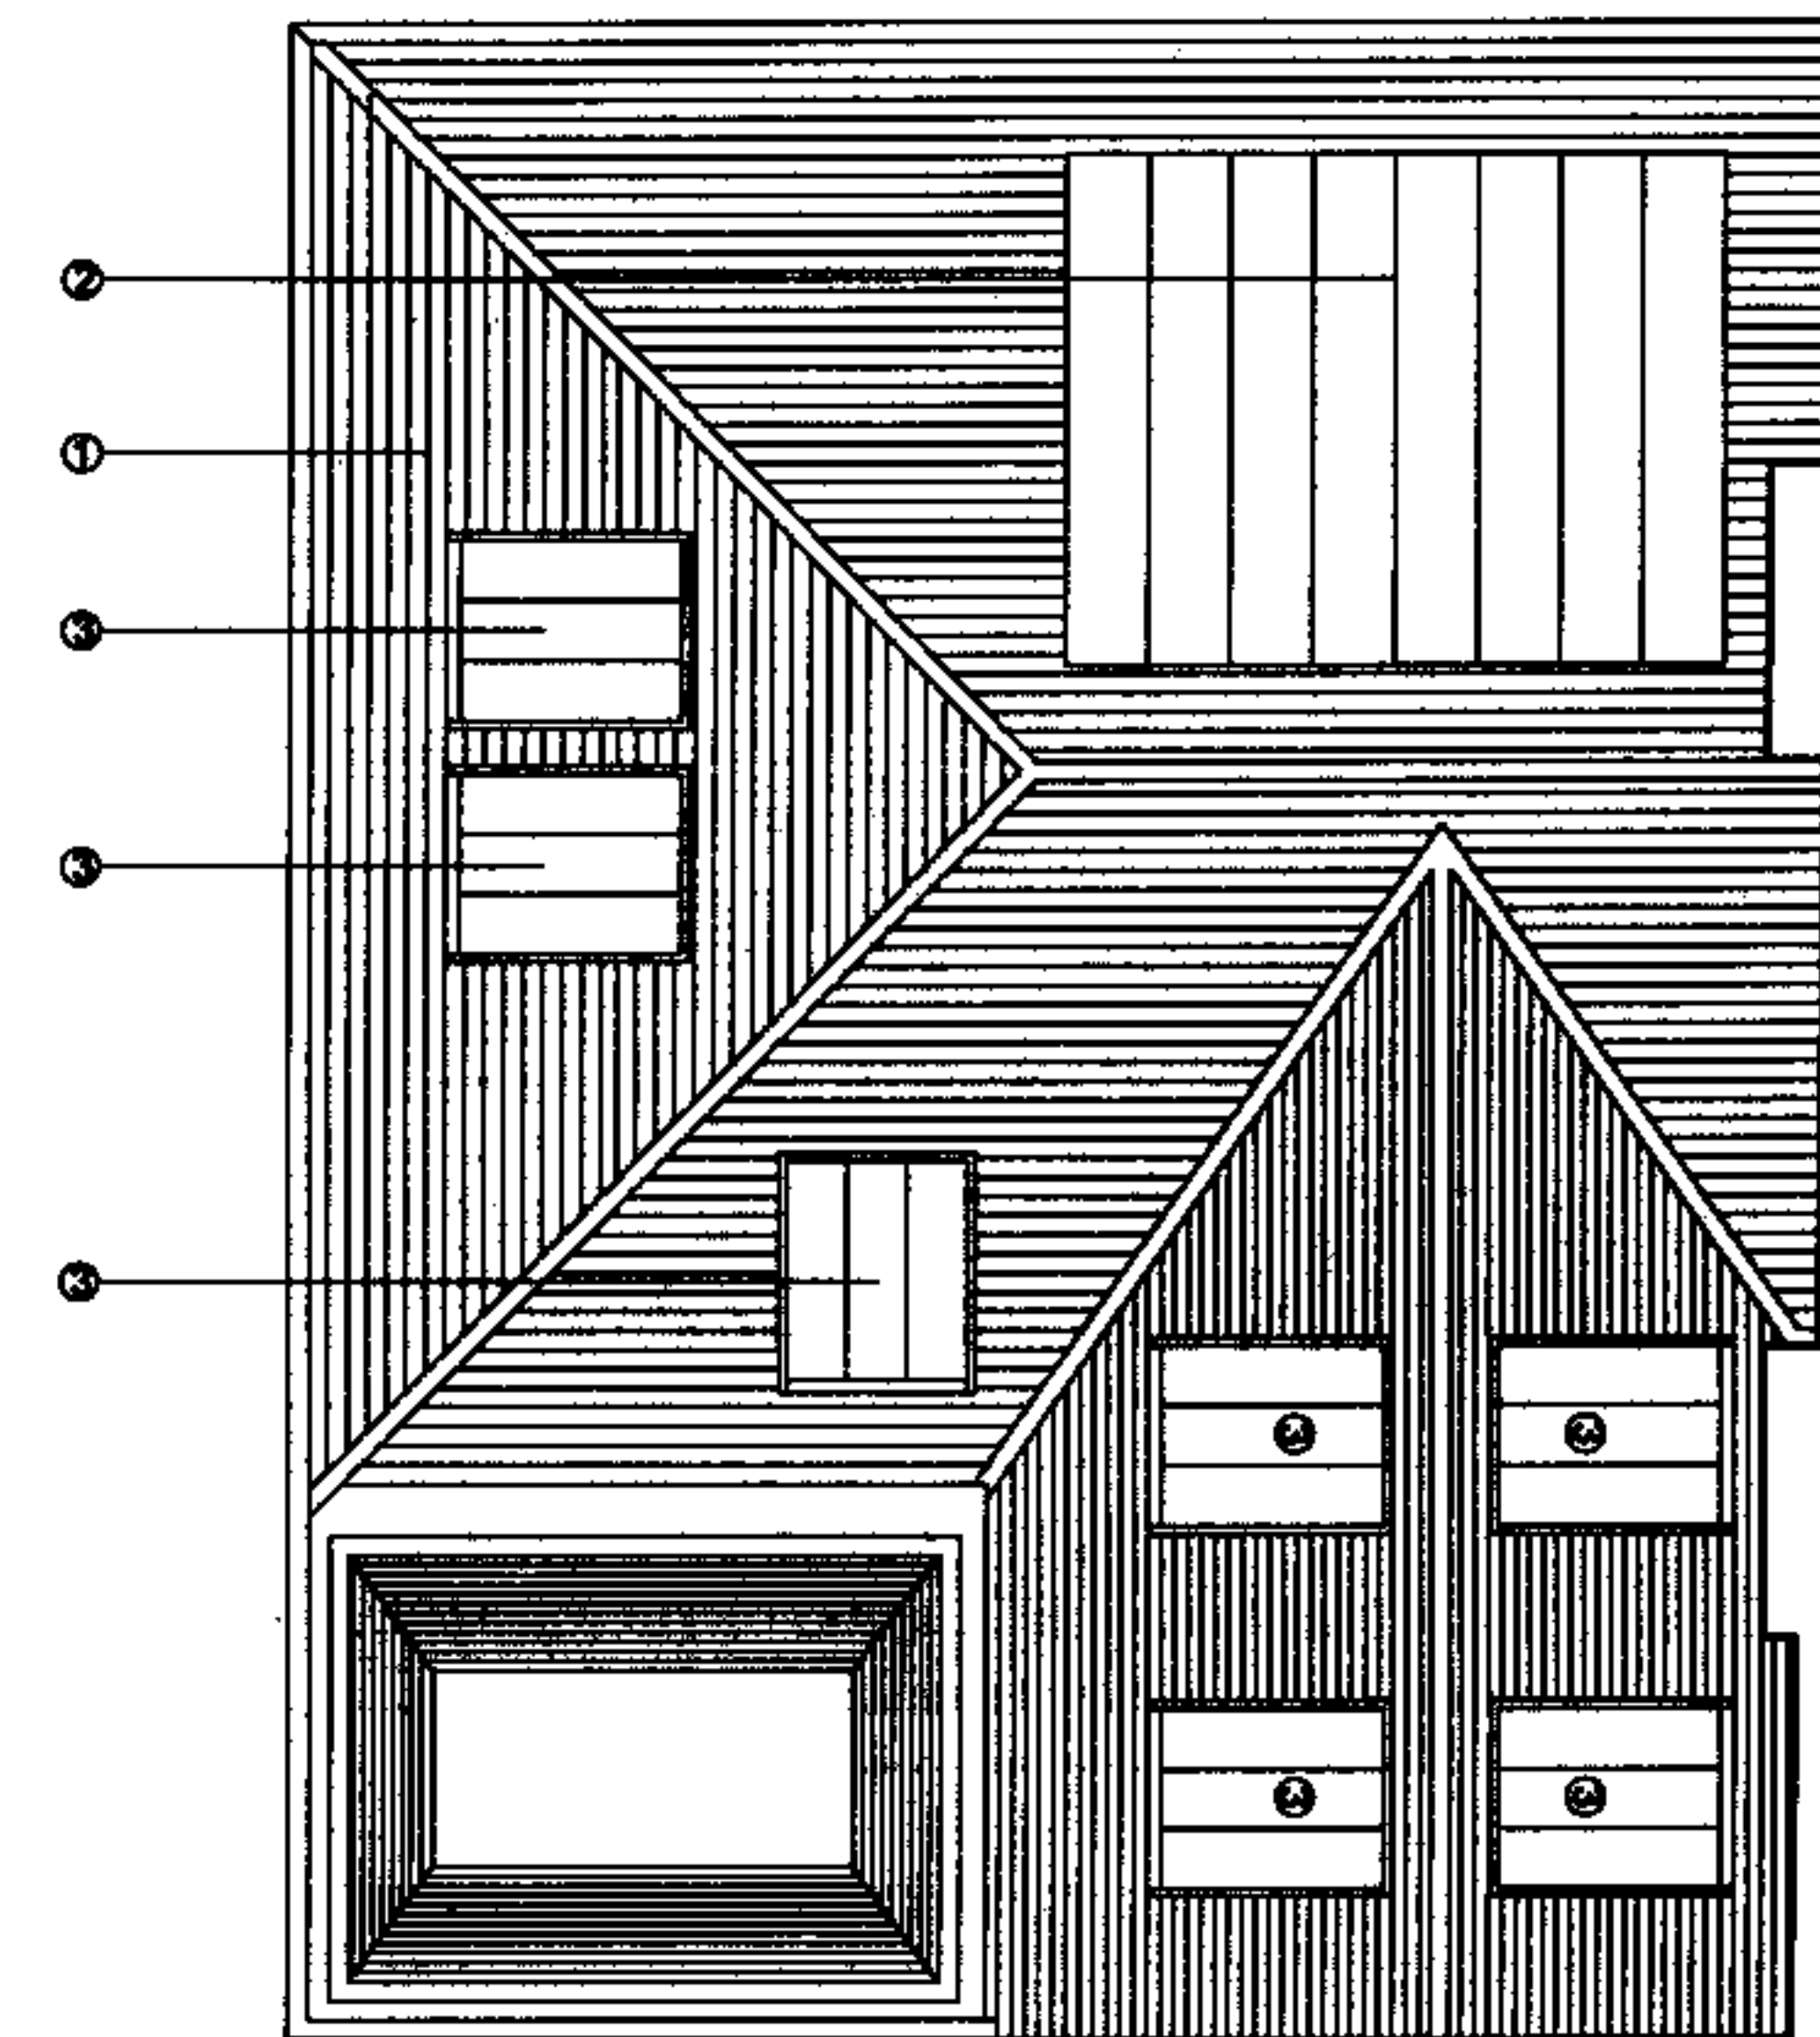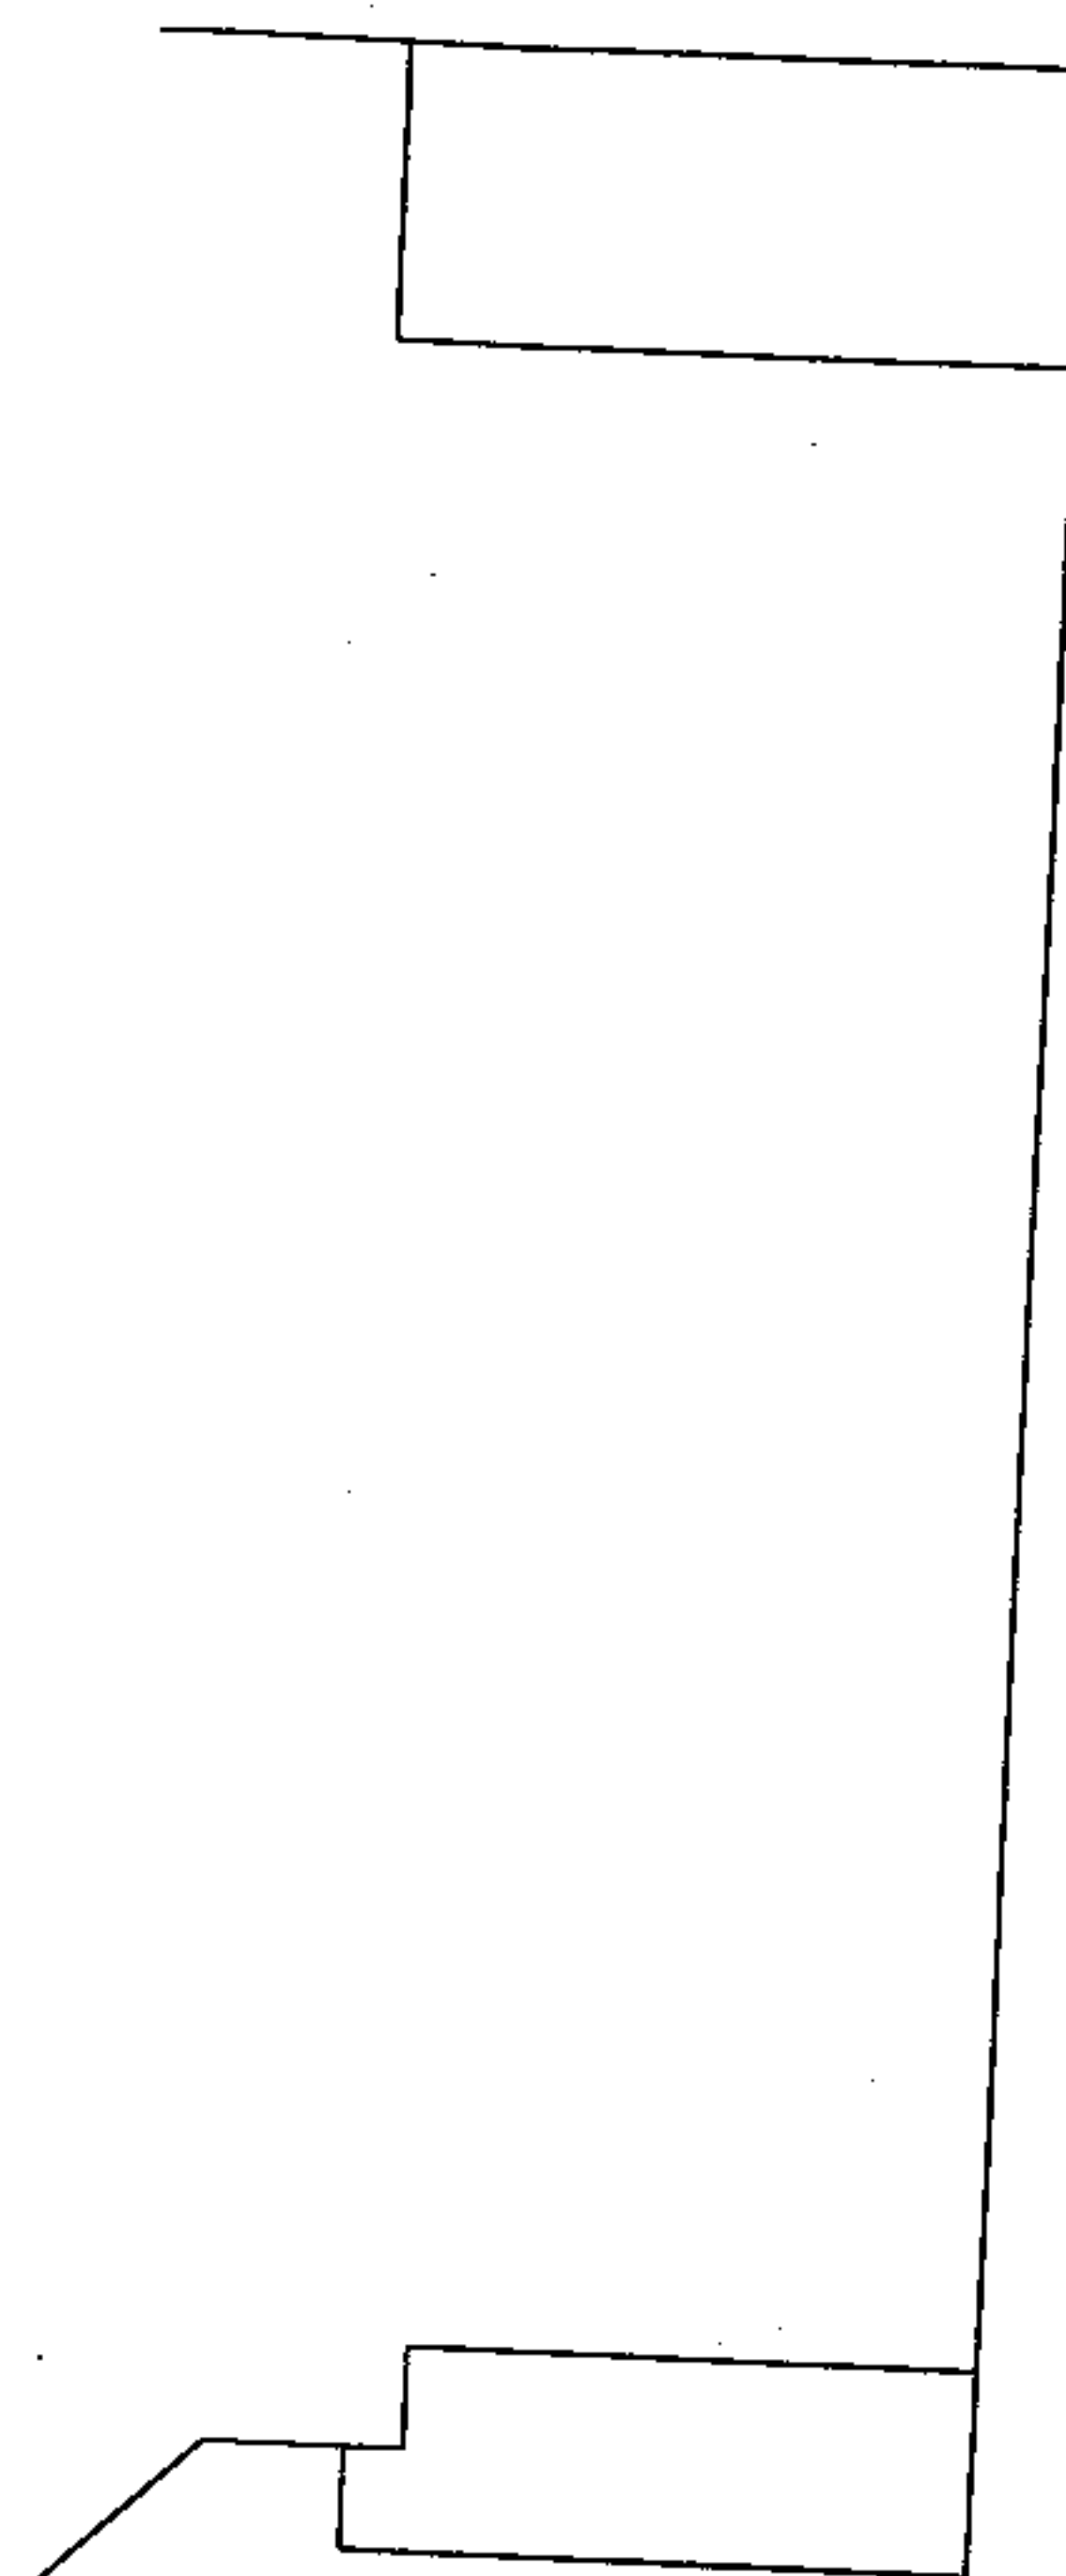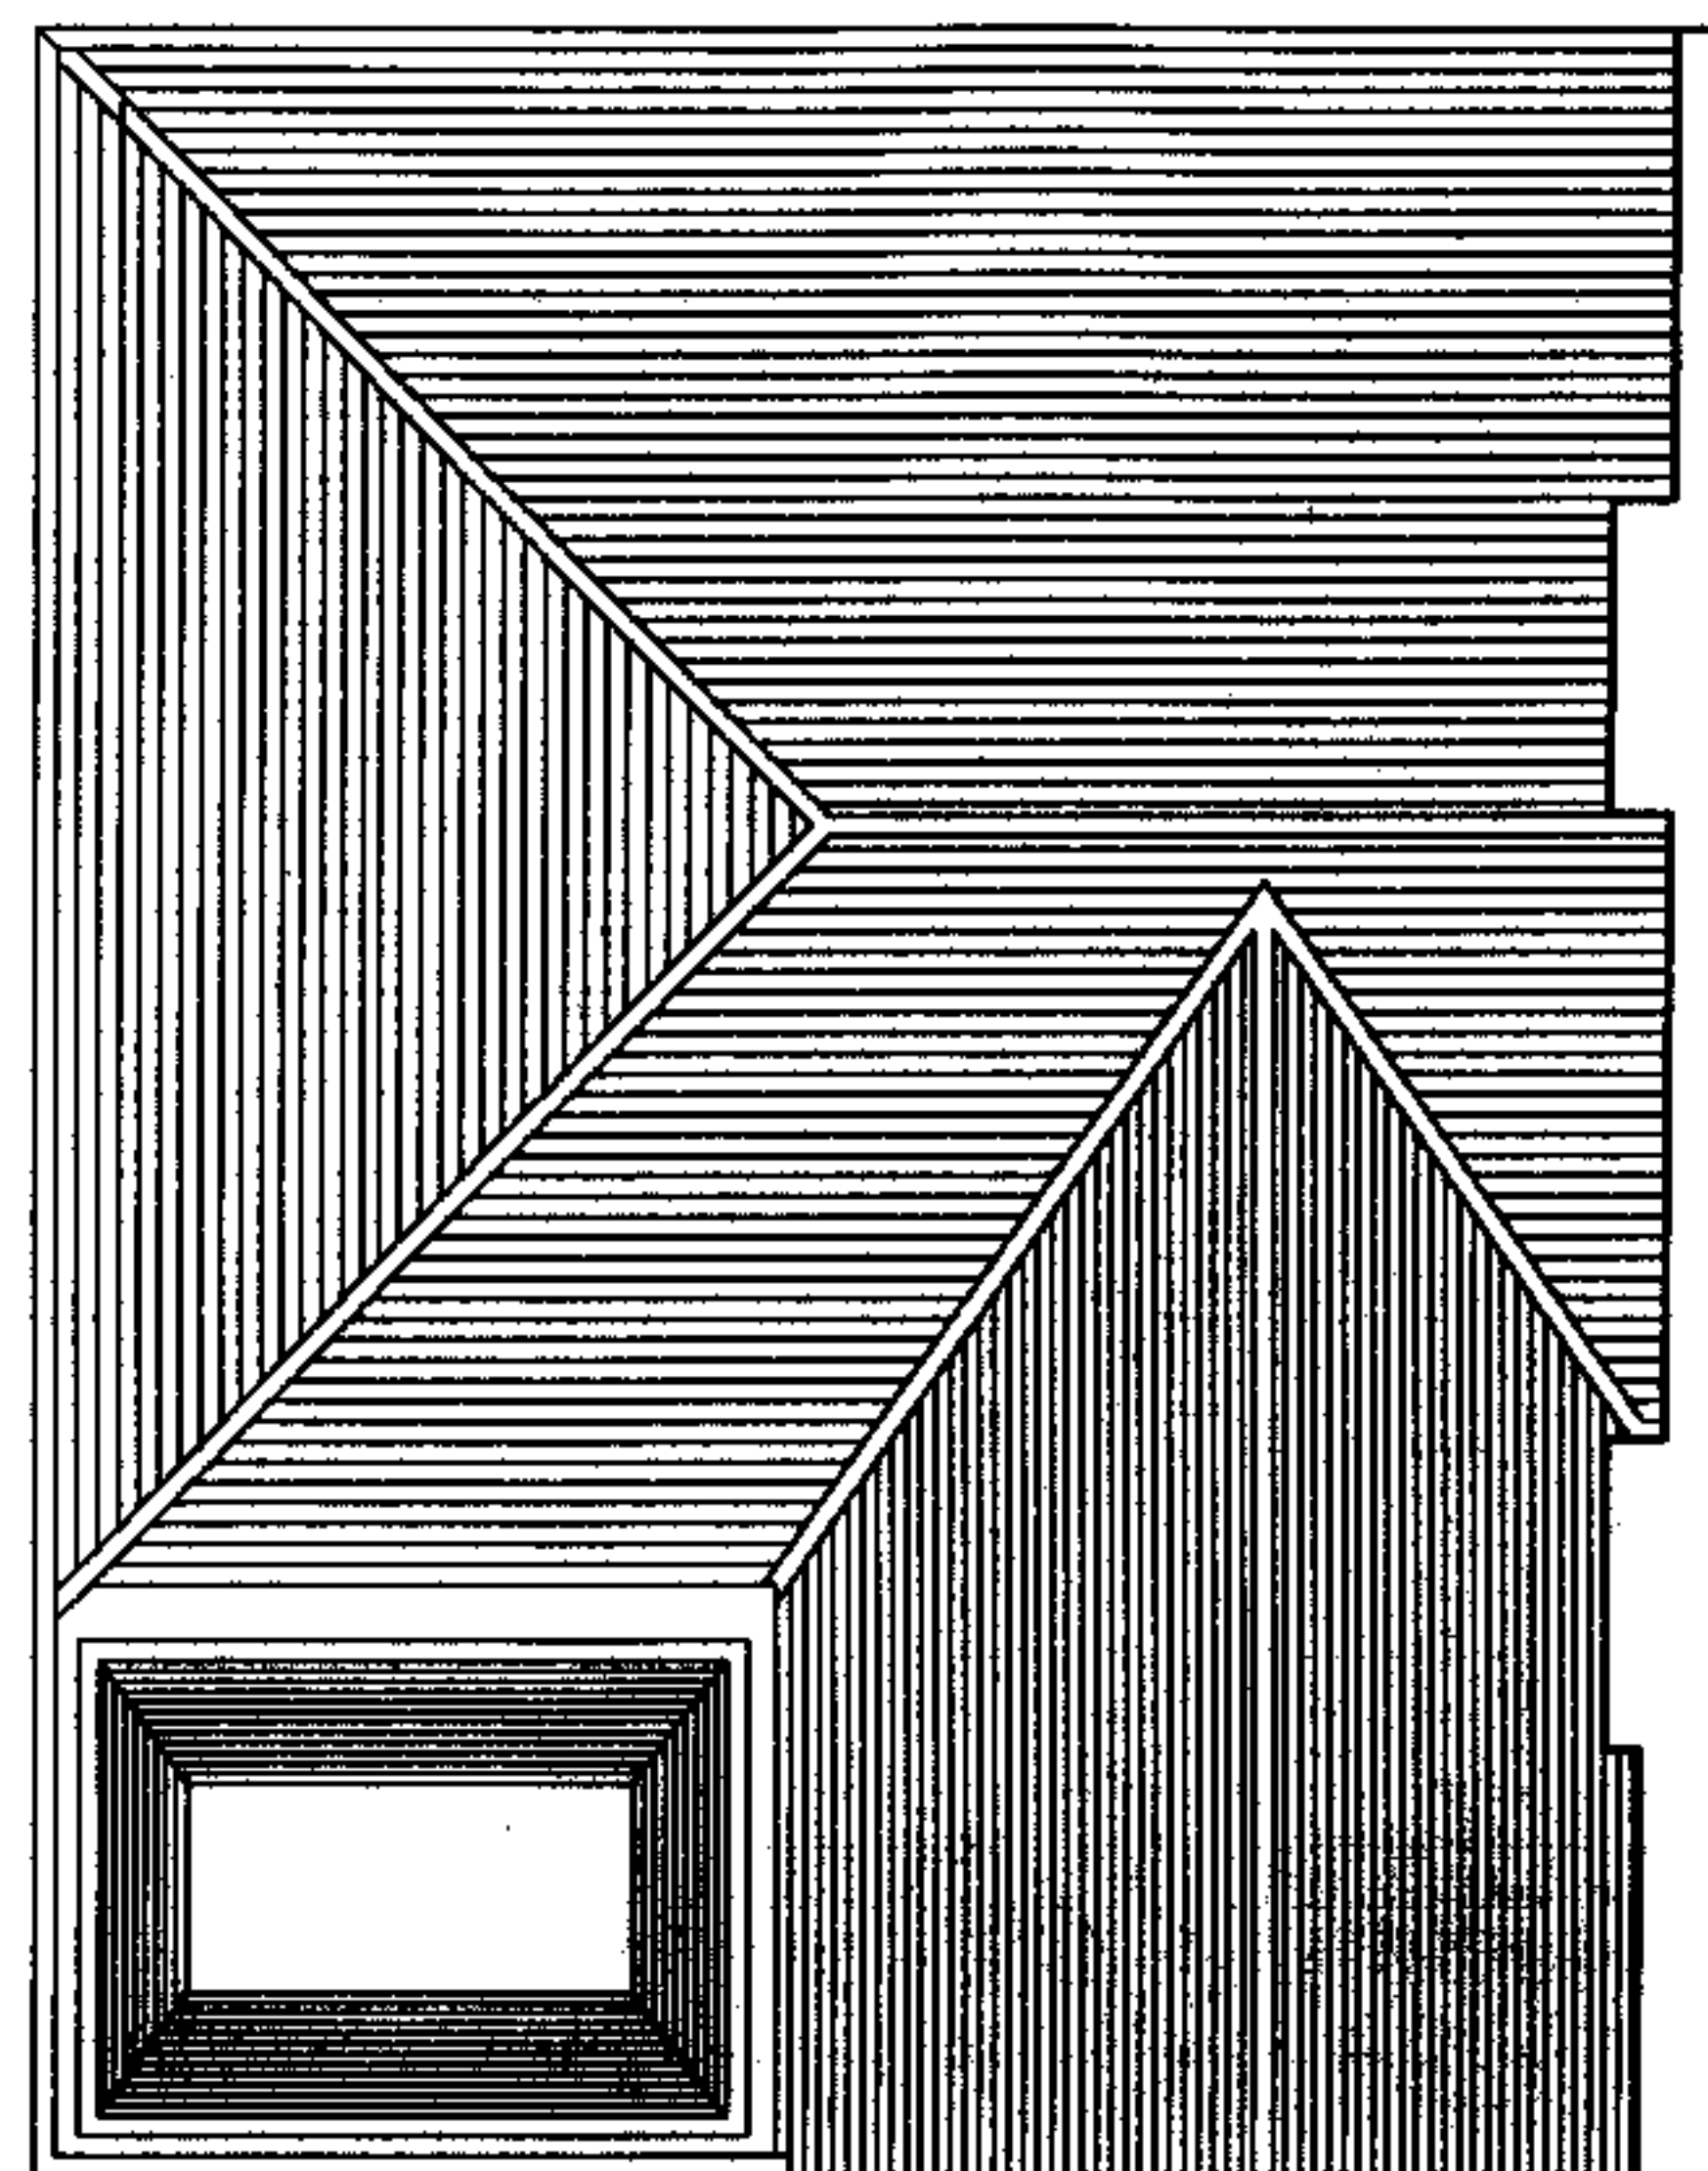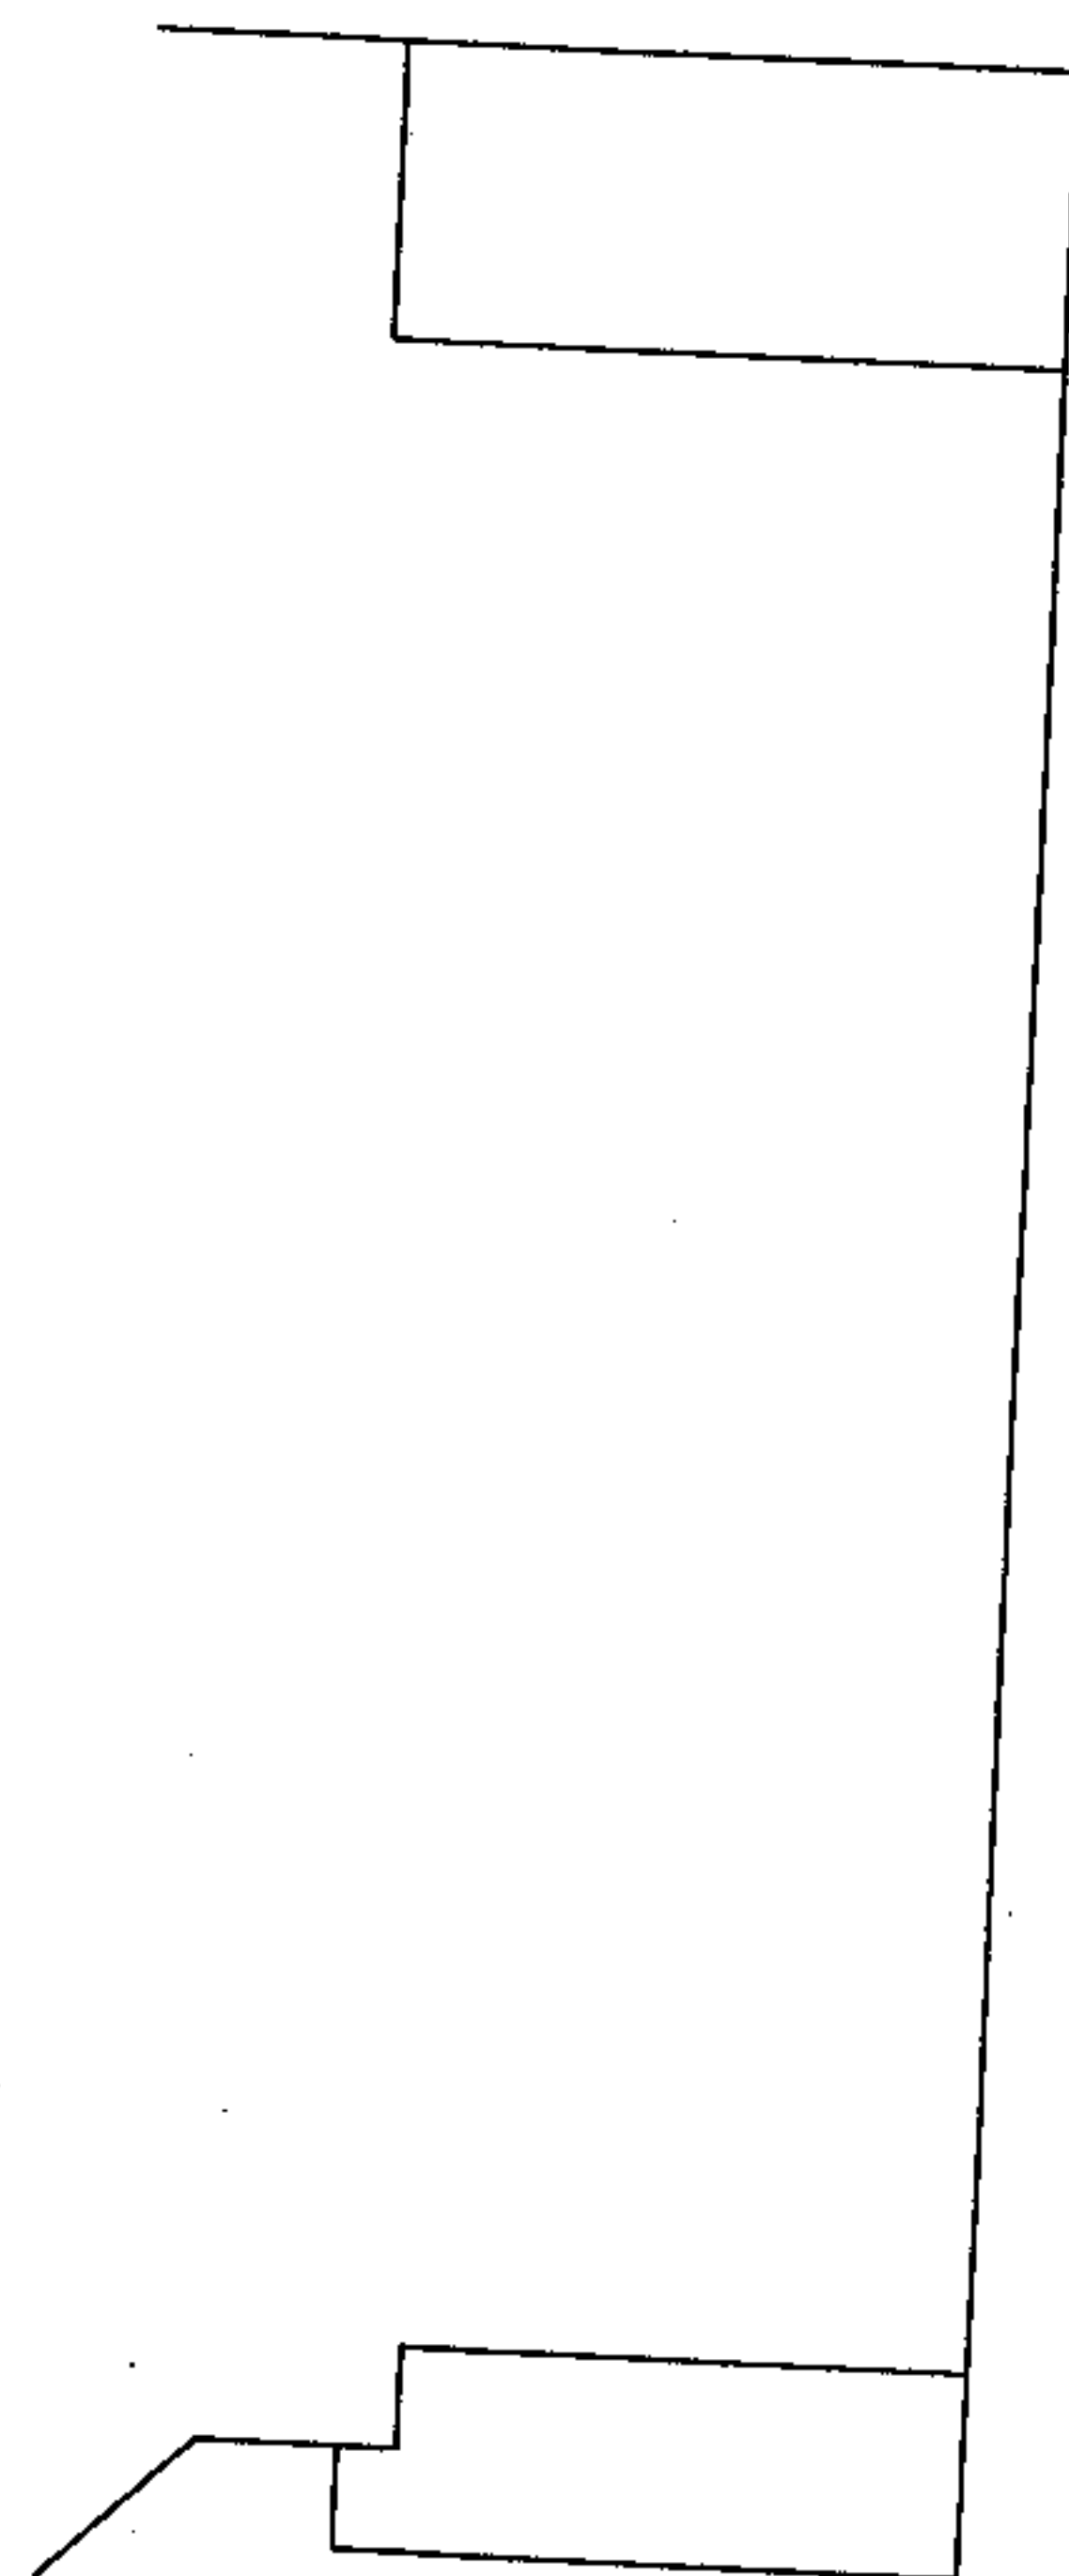

EXISTING ROOF PLAN

PROPOSED ROOF PLAN

- | | |
|---|--|
| ① Existing slate roof | ⑧ New painted timber fixed window - obscured glass |
| ② Lead clad dormer with glazed panels to side cheeks | ⑨ Bedroom |
| ③ Conservation rooflight | ⑩ Living |
| ④ Metal sliding folding windows | ⑪ Kitchen |
| ⑤ Painted metal balustrade | ⑫ Bathroom |
| ⑥ New painted timber sash window to match existing - clear glass | ⑬ Shower room |
| ⑦ New painted timber casement window to match existing - obscured glass | ⑭ New stair within existing roof pitch |

dMFK

DE METZ FORBES KNIGHT ARCHITECTS

address unit 4 250 Finchley road London N3 3BN t 020 7436 1144 f 020 7436 0804 email info@dmfk.co.uk

project drawing title

23 NASSINGTON ROAD EX AND PROP ROOF PLANS

client scale at A1 scale at A3 drawn date

JULIAN DE METZ - 1:100 JDM

project no. drawing no. revision

1501 P102

dMFK Architects Ltd takes no responsibility for dimensions obtained by scaling from this drawing. If no dimension is shown the recipient must ascertain the dimension specifically from the architect or by other measurement and may not rely on the drawing. Supply of the drawing in digital form is solely for convenience and no reliance may be placed on any data in digital form. All data must be checked against hard copy. This drawing is issued for design intent only and should not be used for construction unless stated.

copyright
This drawing is the property of dMFK Architects Ltd. No disclosure or copy of it may be made without the written permission of dMFK Architects Ltd.

date rev revisions

key plan

notes