




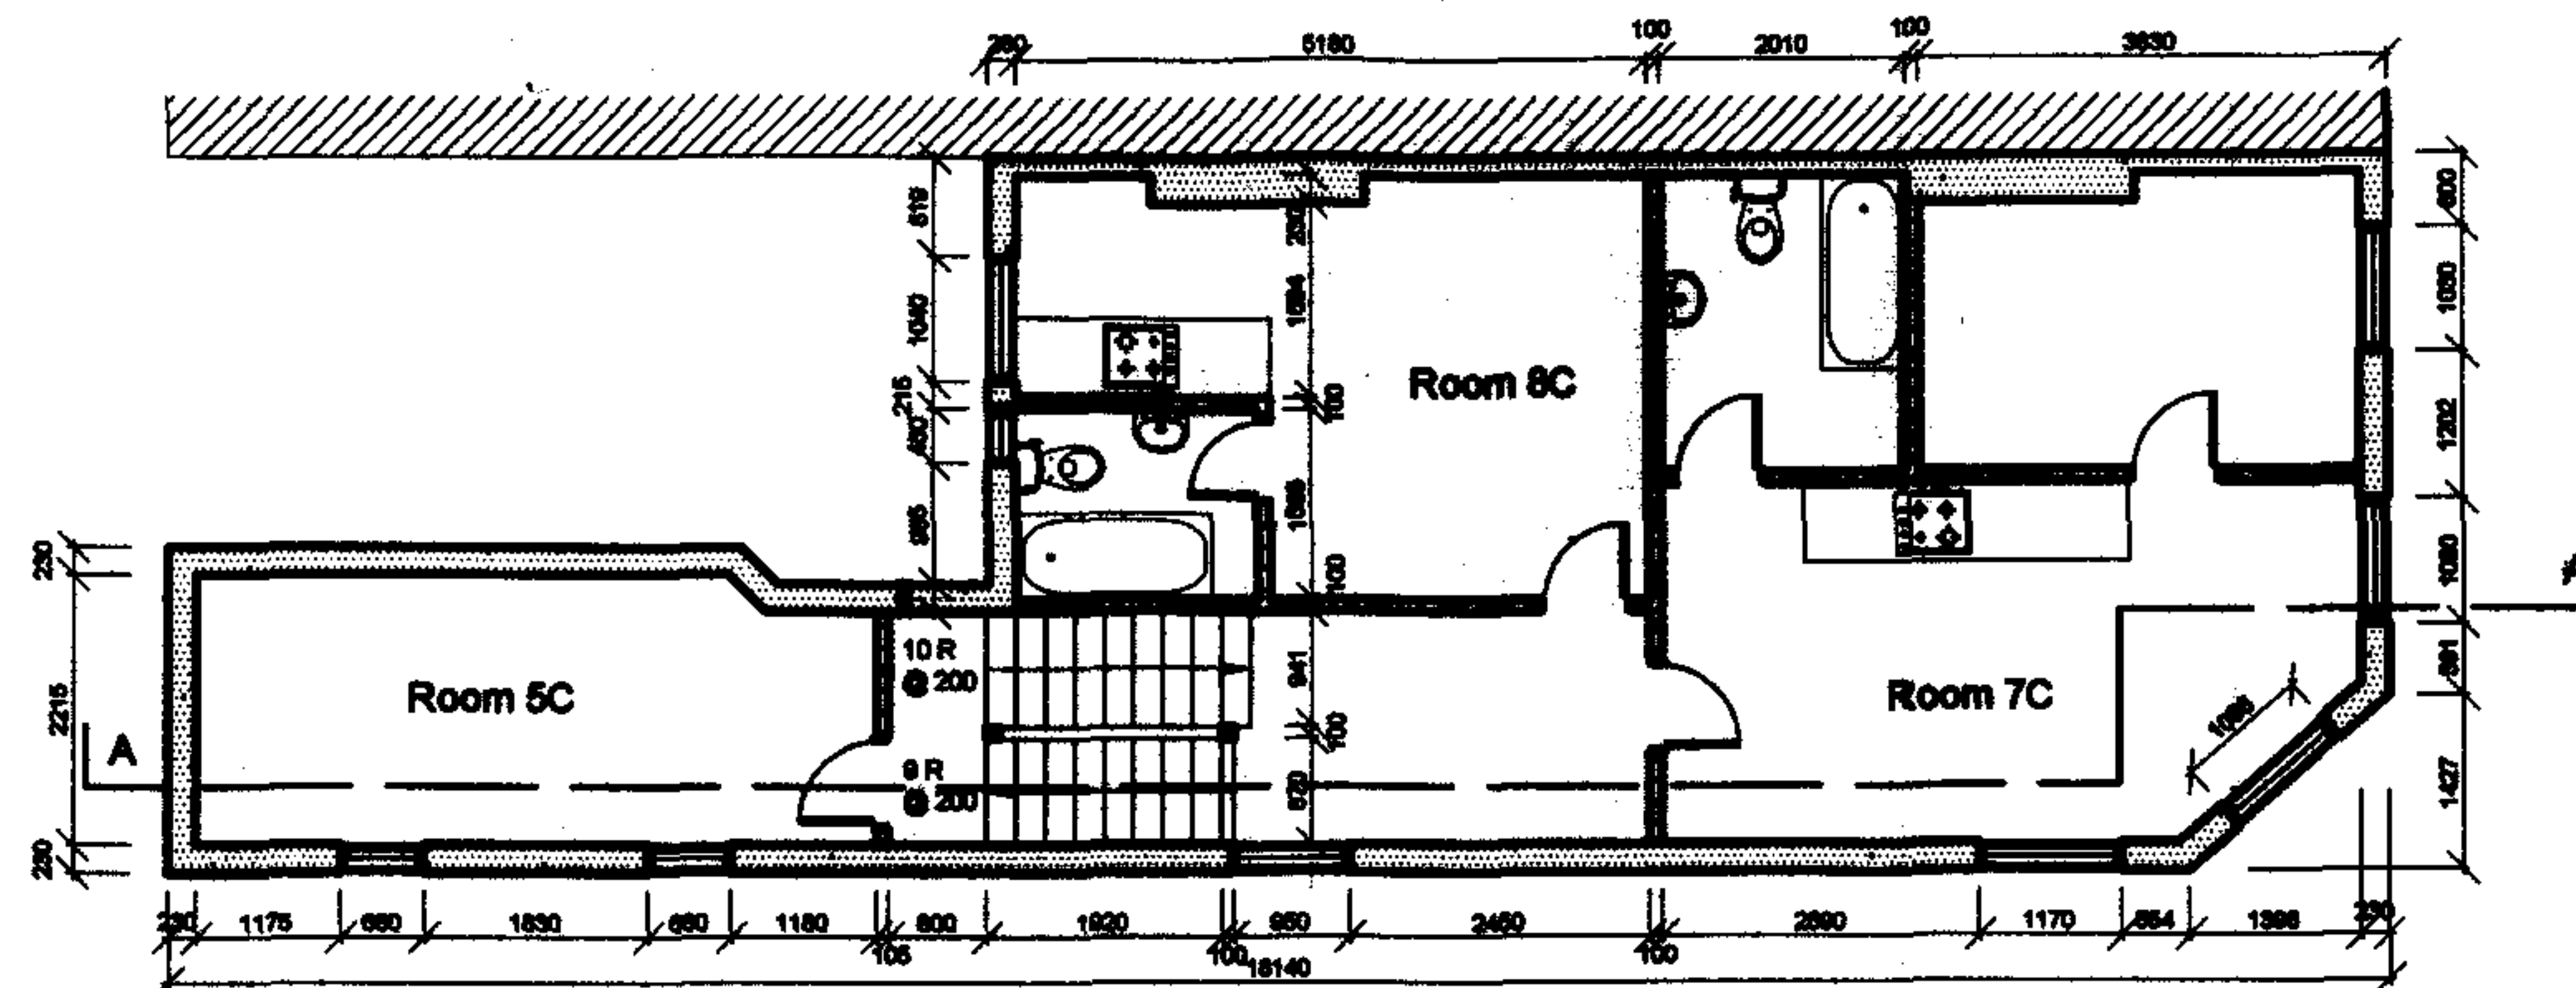

Existing SECOND FLOOR PLAN

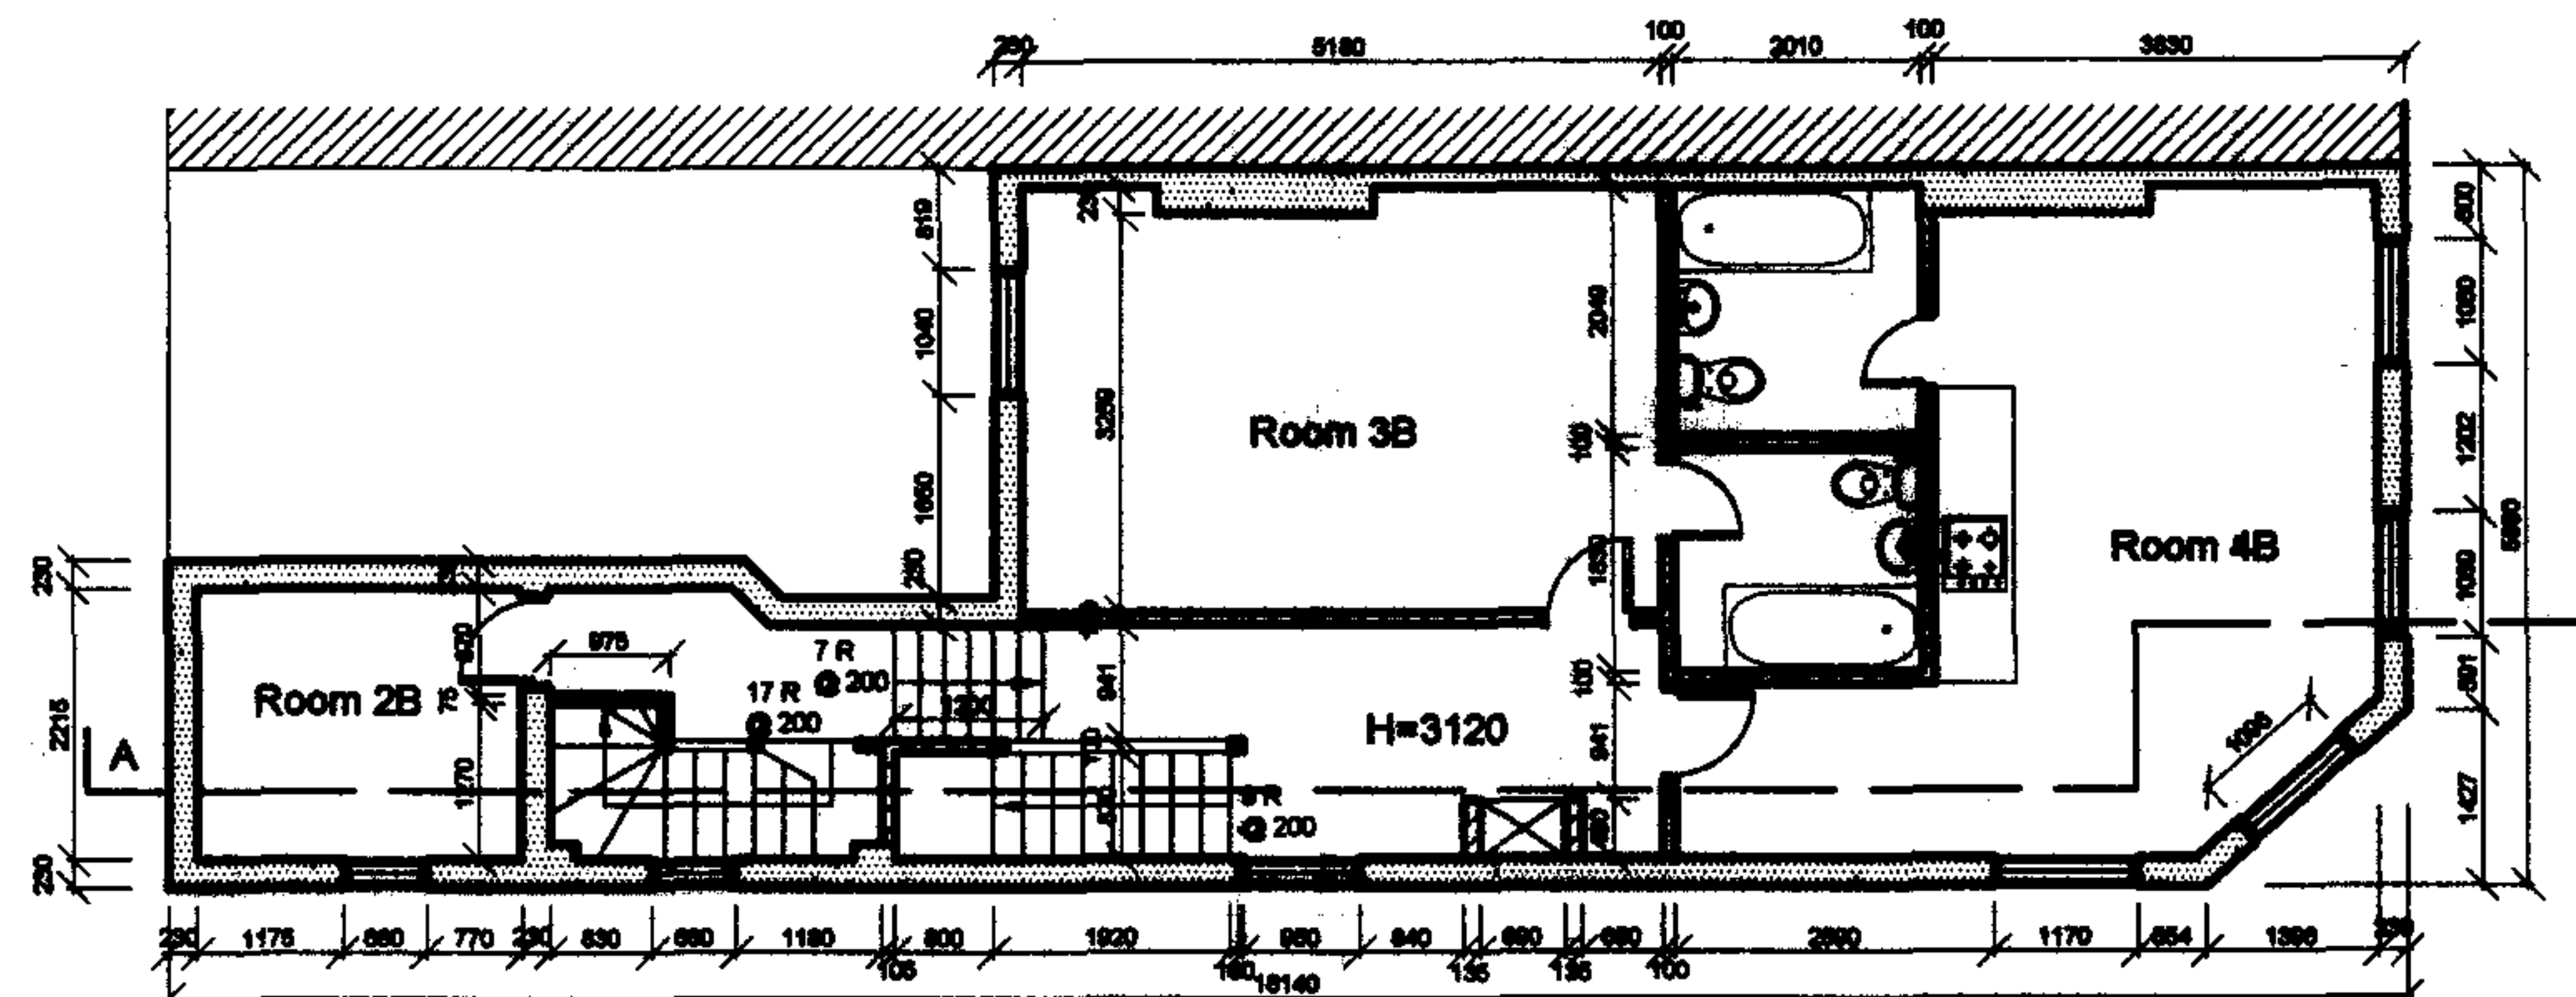

Existing FIRST FLOOR PLAN

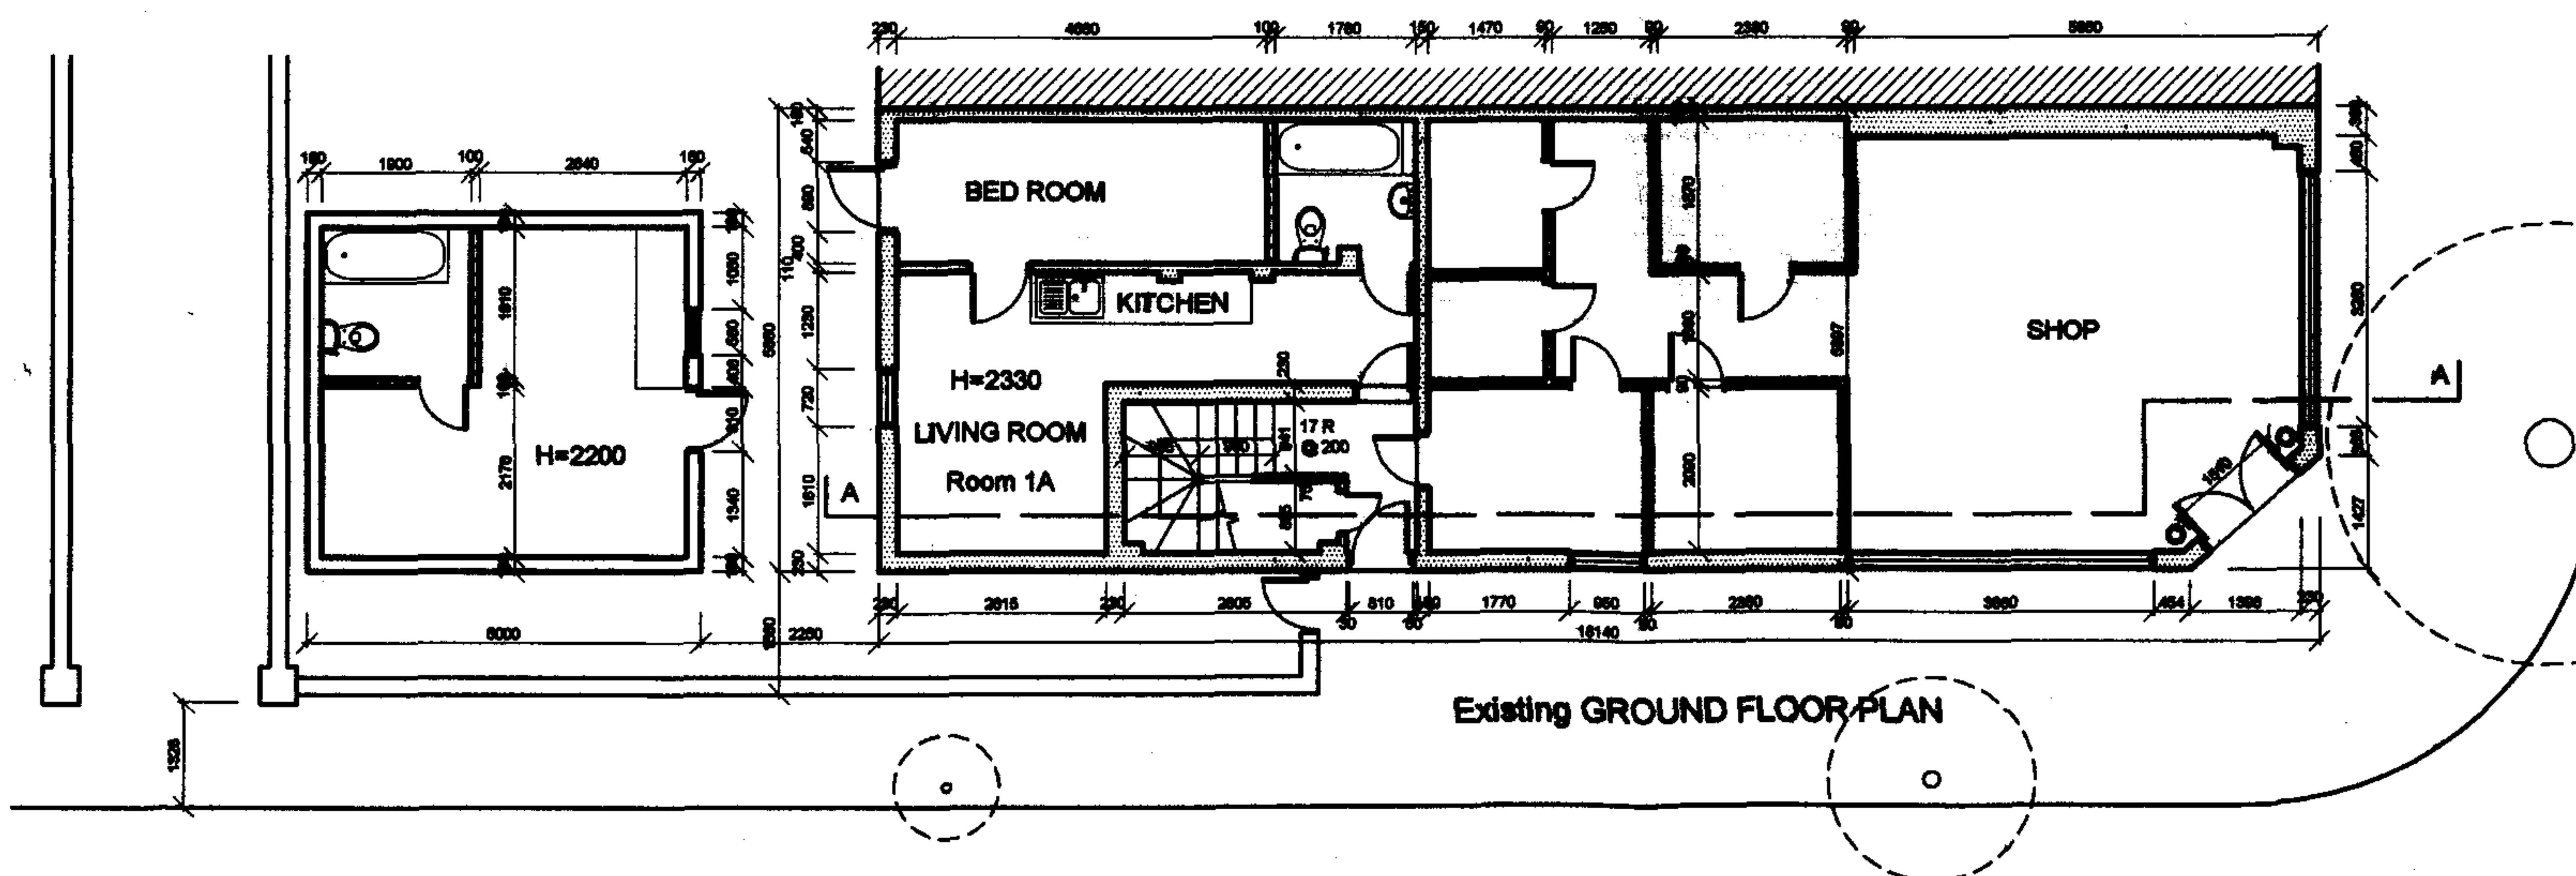


Existing GROUND FLOOR PLAN

**Legend :**

|  |                                                           |
|--|-----------------------------------------------------------|
|  | Rated, fused & switched double socket                     |
|  | Rated, fused & switched double socket (at workshop level) |
|  | Spur                                                      |
|  | Light switch                                              |
|  | Fuse                                                      |
|  | Consumer Unit Over Door                                   |
|  | Sealed Halogen Downlight                                  |
|  | Sealed Light                                              |
|  | Wall mounted Light                                        |
|  | Strip Lighting                                            |
|  | Pendant light                                             |
|  | Energy Efficient Light Fitting                            |
|  | Water Tap                                                 |
|  | GVP                                                       |
|  | Gully                                                     |
|  | Telephone socket                                          |
|  | Antenna socket (at low level)                             |
|  | Intercom with main door release                           |
|  | Mechanical Extract Ventilation @ 10l/s                    |
|  | Mechanical Extract Ventilation @ 20l/s                    |
|  | Radiator                                                  |
|  | Towel Radiator                                            |
|  | Smoke detector with sounder                               |
|  | Heat detector with sounder                                |
|  | 30 minute fire rated doorset with Smoke Seal              |
|  | Washing/Machine Under Working                             |
|  | Manhole/Inspection Chamber                                |

**RECEIVED**  
30 APR 2007

|                                                                            |                                                                             |
|----------------------------------------------------------------------------|-----------------------------------------------------------------------------|
| <b>Arch-i-texts</b><br>Architectural, Project Management & Design Services |                                                                             |
| 17 WALTON ROAD, LONDON N16 4AA<br>Tel: 020 899 8888                        |                                                                             |
| Project:                                                                   | 80 CRICKLEWOOD BROADWAY                                                     |
| Client:                                                                    |                                                                             |
| Design:                                                                    | EXISTING<br>Ground Floor Plan,<br>First Floor Plan and<br>Second Floor Plan |
| Date:                                                                      |                                                                             |
| Scale:                                                                     | 1:100 @ A3                                                                  |
| Drawn:                                                                     |                                                                             |
| 0621B / Drwg / EP / 02A                                                    |                                                                             |

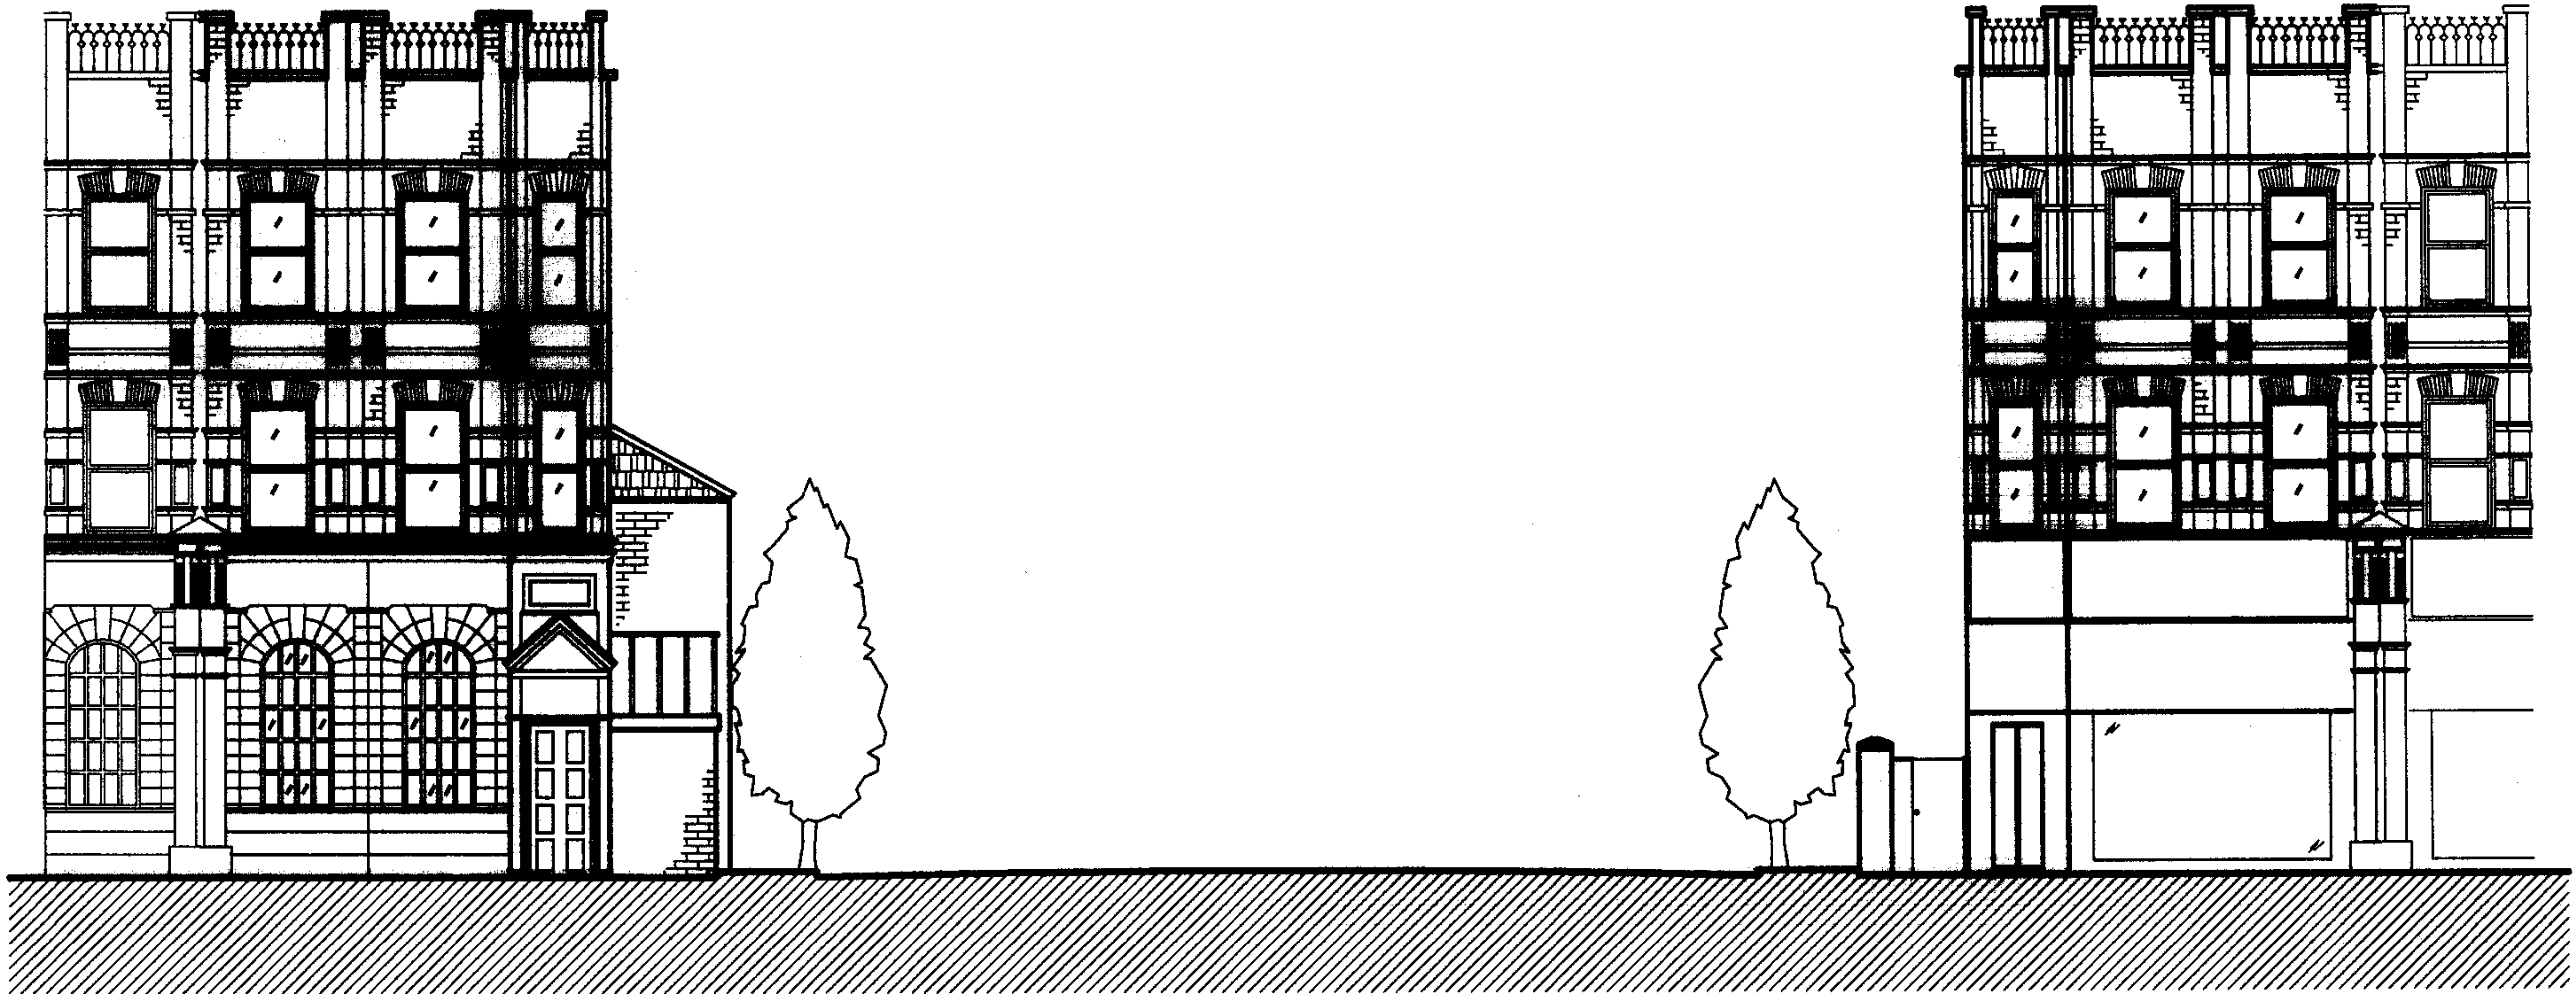


Neighbour FRONT ELEVATION

A View From Cricklewood Broadway To Ebbsfleet Road

Existing FRONT ELEVATION

RECEIVED  
30 APR 2007

|   |                                                        |
|---|--------------------------------------------------------|
| <b>Arch-i-texts</b><br>Architectural Imaging, Project Management & Design Consultancy<br>17 WILKINSON ROAD LONDON W8 6QA<br>Telephone: 0207 257 0000 |                                                        |
| Project:   | 80 CRICKLEWOOD BROADWAY                                |
| Client:   |                                                        |
| Drawing:   | EXISTING Front Elevation and Neighbour Front Elevation |
| Date:   |                                                        |
| Scale:   | 1:100 @ A3                                             |
| Drawn:   |                                                        |
| 0621B / Dwg / EP / 05A   |                                                        |

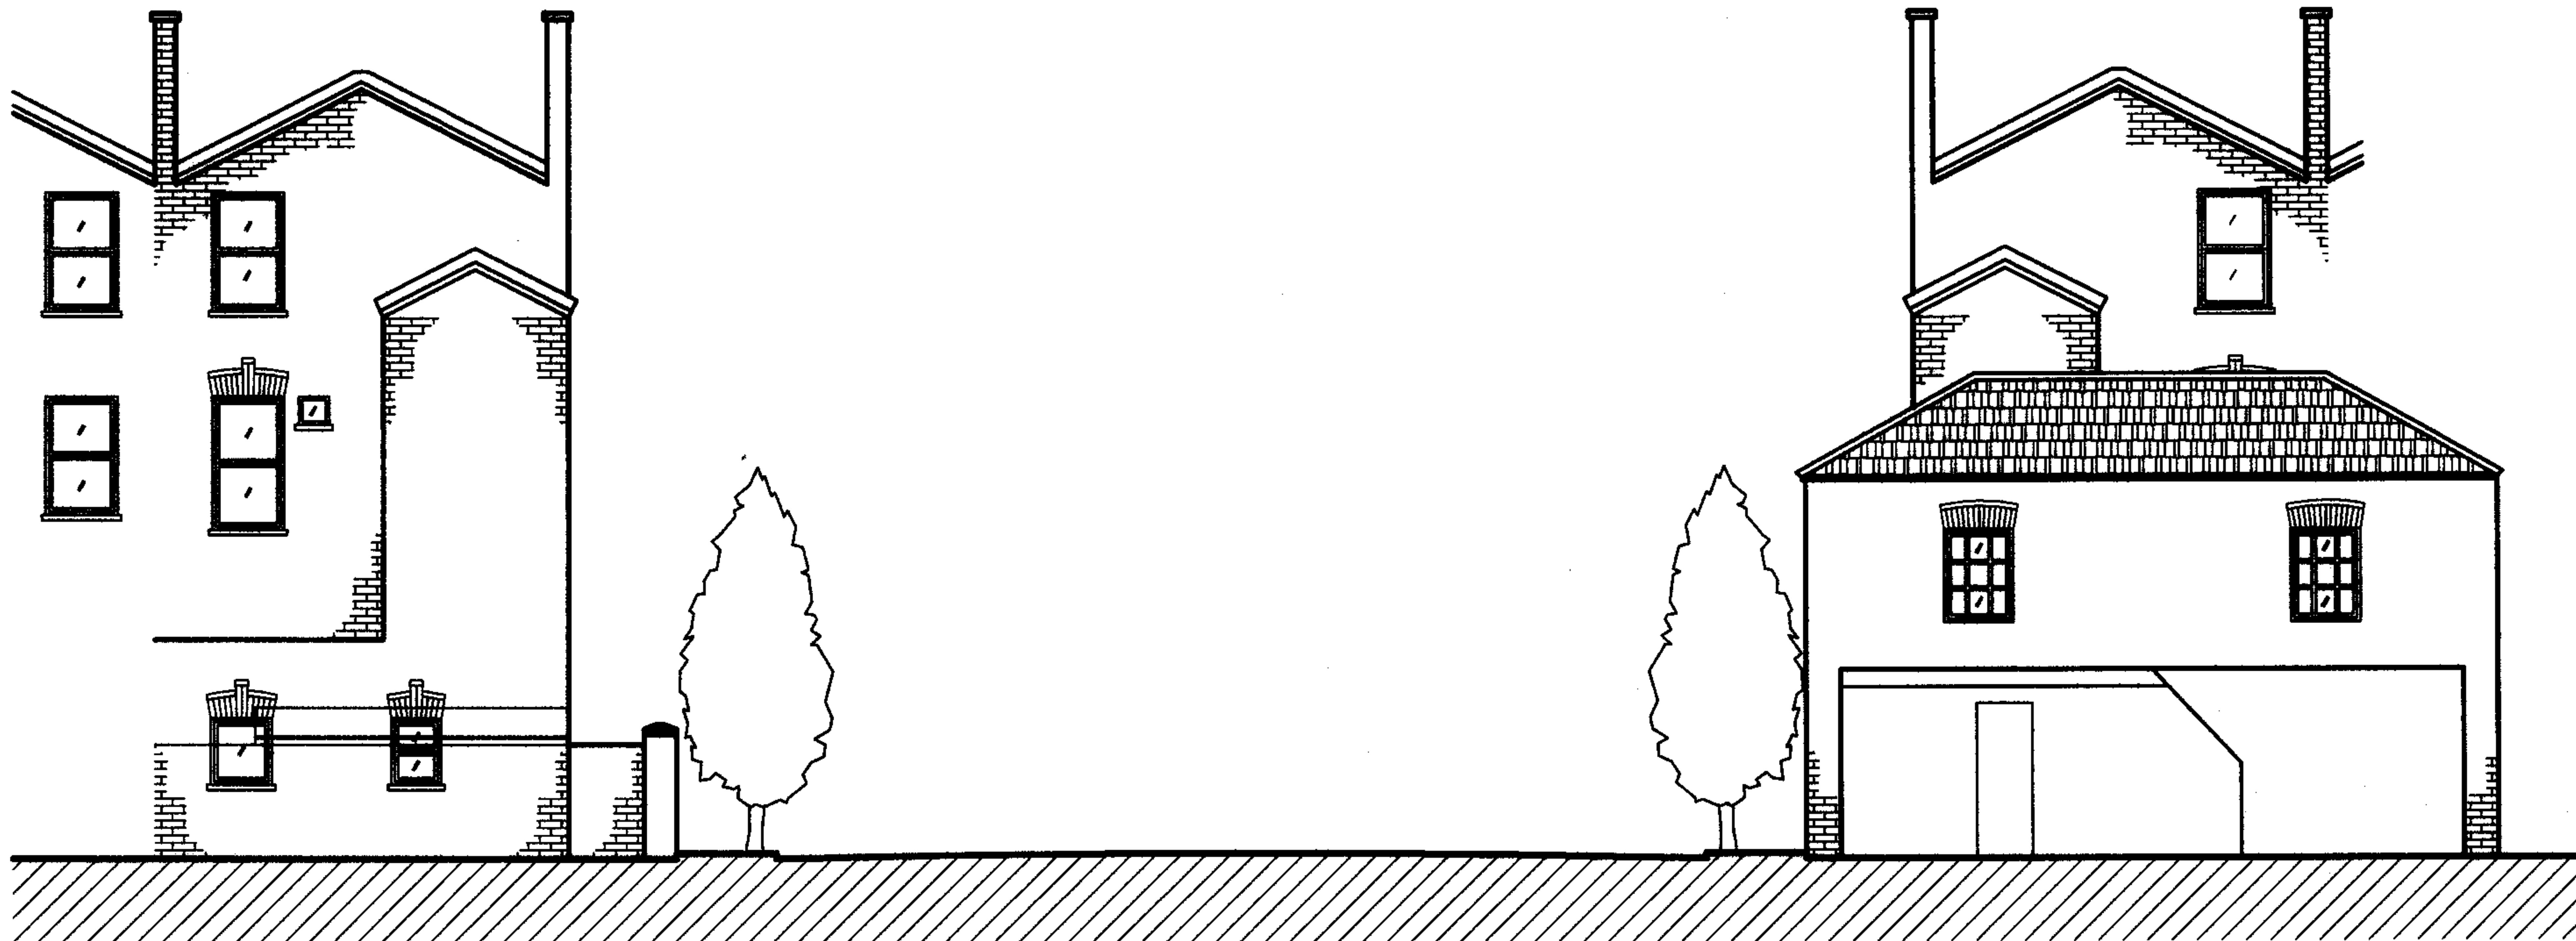

Existing REAR ELEVATION

Neighbour REAR ELEVATION

RECEIVED  
30 APR 2007

## Arch-i-texts

Architectural Drafting, Project Management & Design Services

17 WILKINSON ROAD, LONDON W10 6DA  
Telephone: 020 897 0100


Project: 80 CRICKLEWOOD BROADWAY  
Client:  
Drawing: Existing Rear Elevation, Neighbour Rear Elevation

Date:

Scale: 1:100 @ A3

Drawn:


0621B / Drwg / EP / 07A

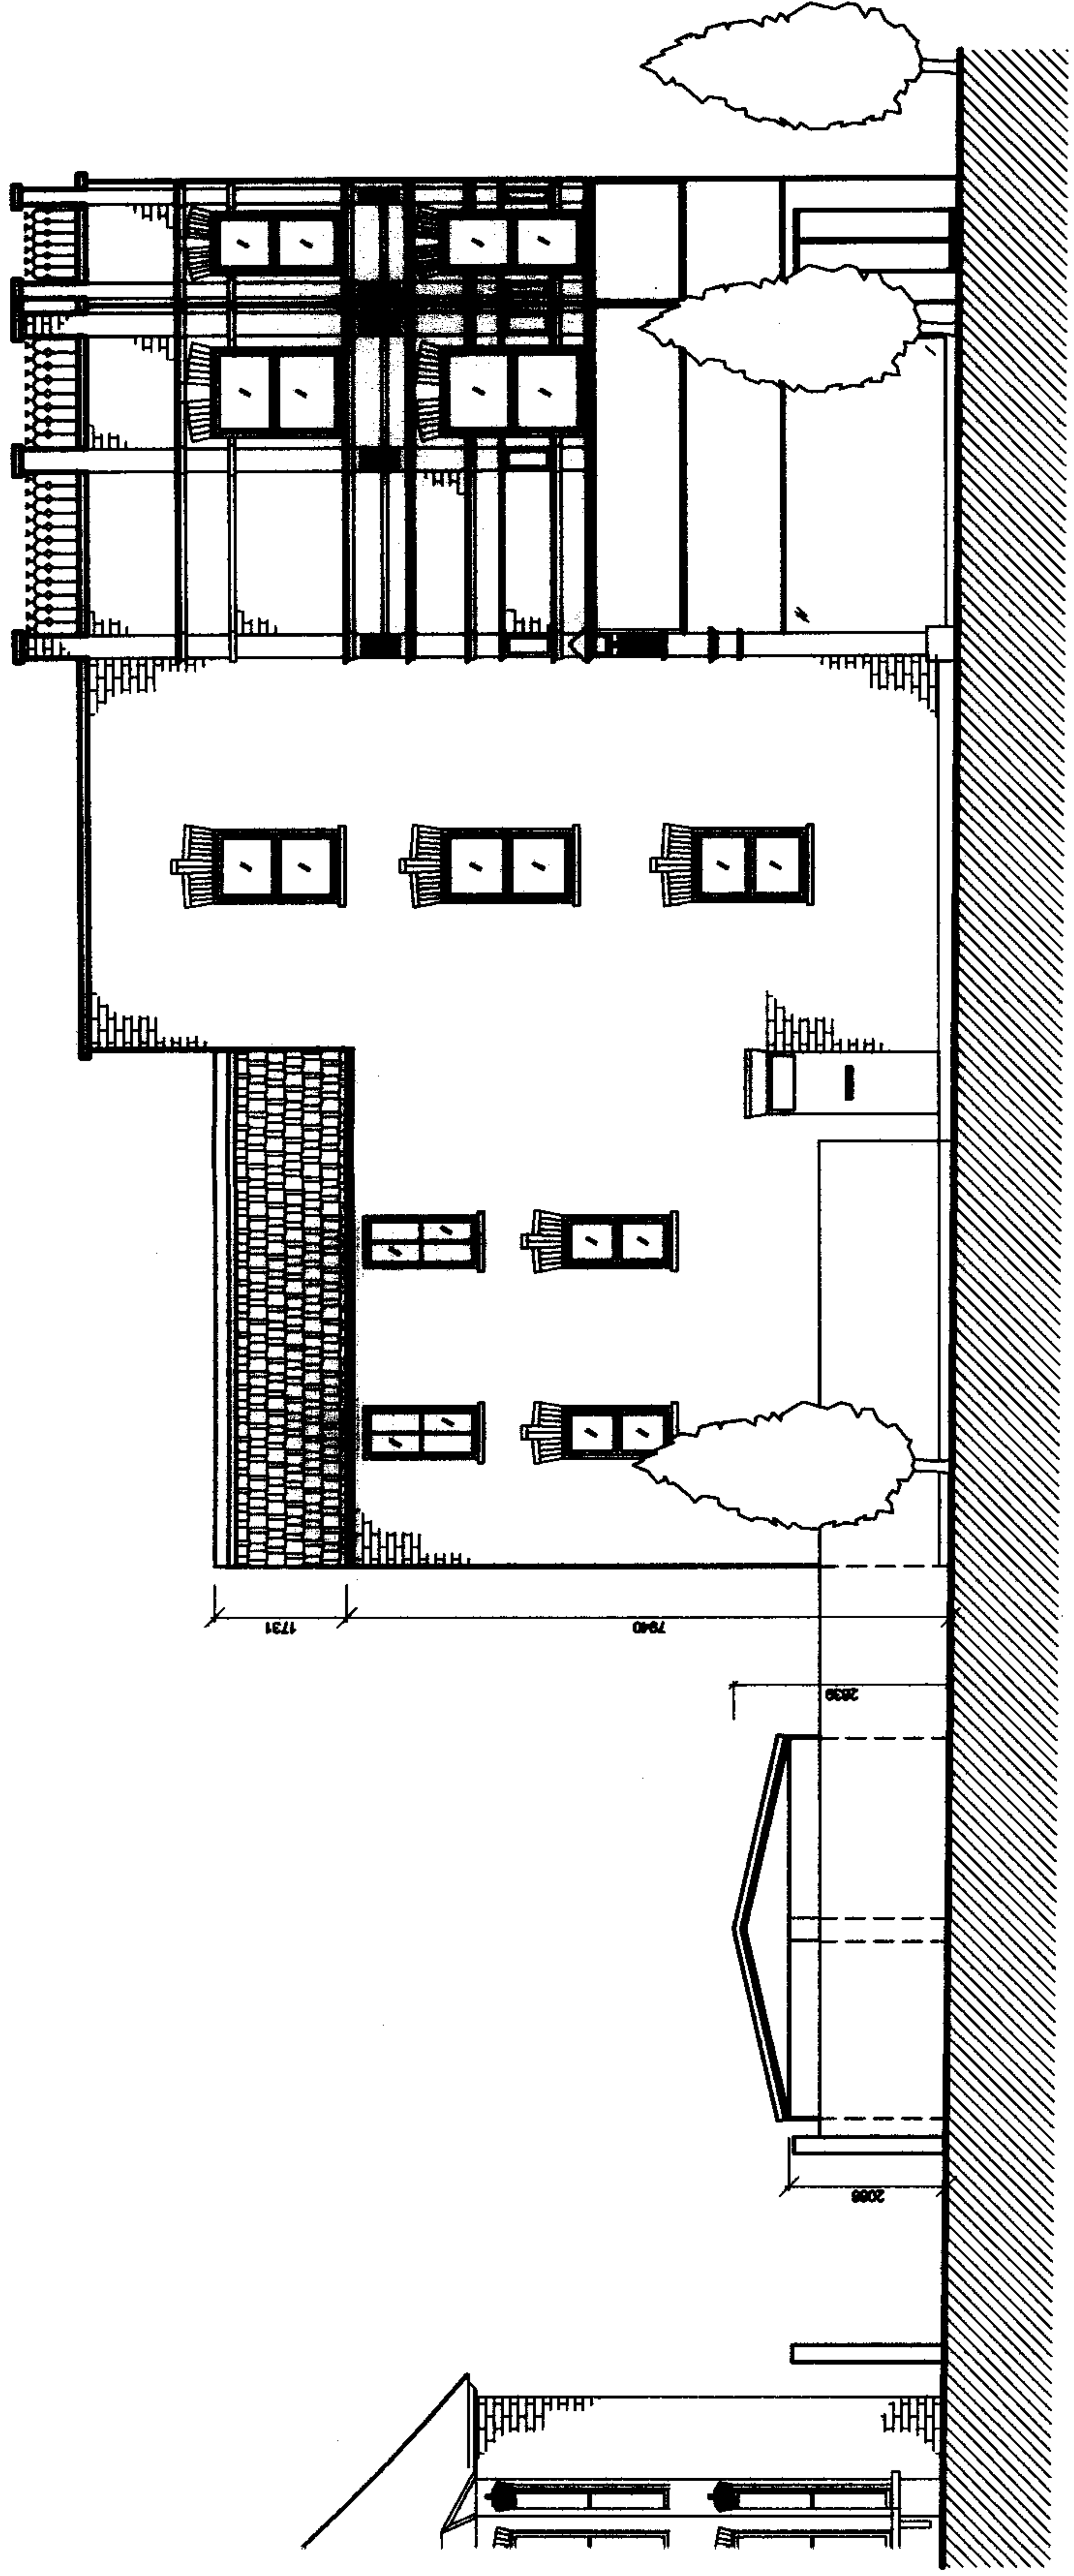

Existing SIDE ELEVATION

30 APR 2007

|                                                                                      |                         |                                                                          |  |
|--------------------------------------------------------------------------------------|-------------------------|--------------------------------------------------------------------------|--|
| <b>Arch-i-texts</b><br>Architectural Design, Project Management & Design Consultancy |                         | 17 WILKINSON ROAD, SINGAPORE 109754<br>Telephone : 6757 2877 / 6757 2888 |  |
| Project                                                                              | 80 CRICKLEWOOD BROADWAY | Client                                                                   |  |
| Design                                                                               | EXISTING Side Elevation | Date:                                                                    |  |
| Scale:                                                                               | 1:100 @ A3              | Drawn:                                                                   |  |
| Drawn:                                                                               |                         | 0621B / Drwg / BP / 00A                                                  |  |

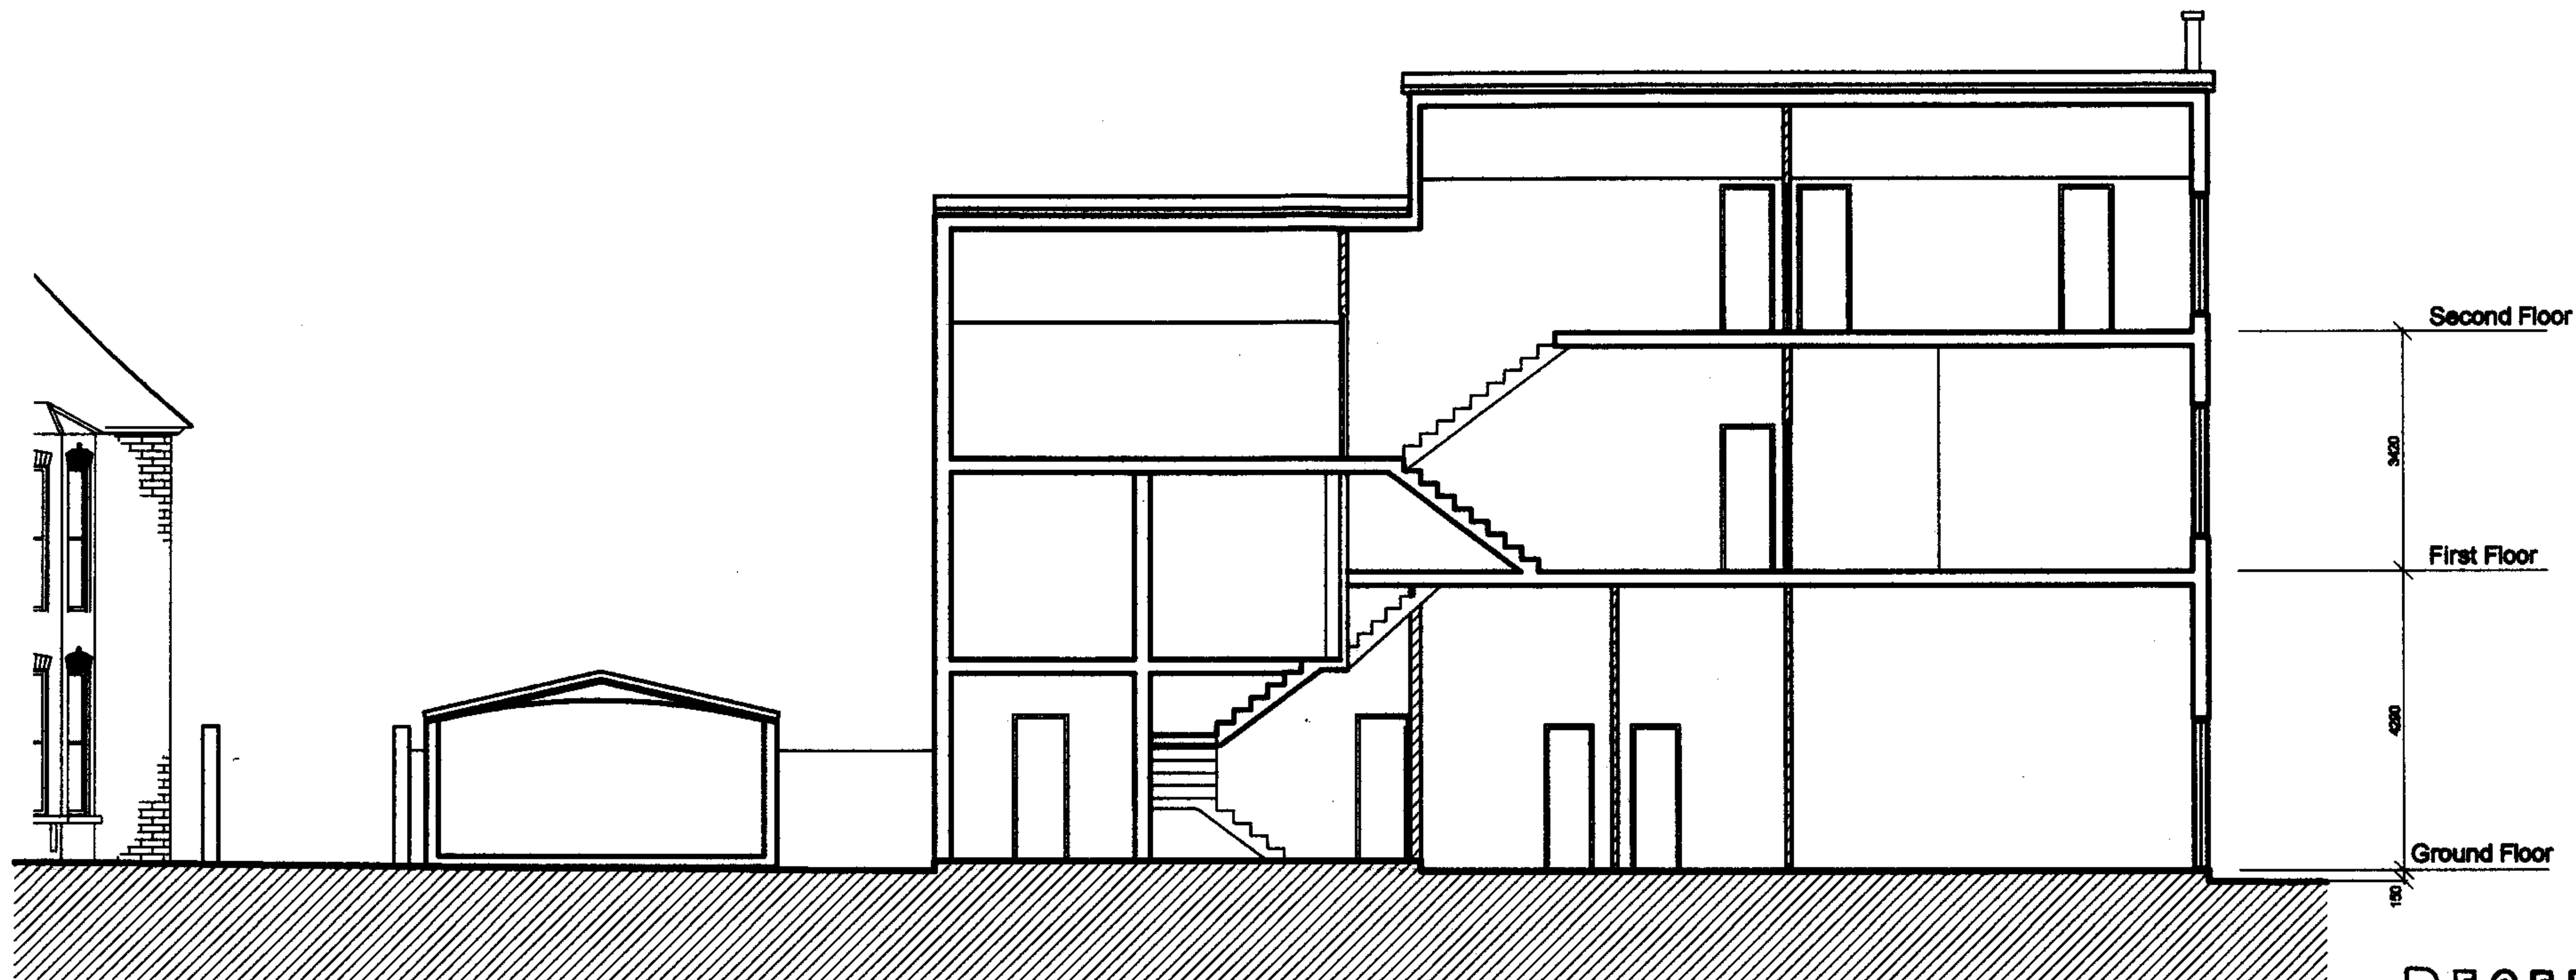

Existing SECTION A-A

RECEIVED  
30 APR 2007

**Arch-Texts**

Architectural Imaging, Project Management & Design Consultancy

17 WILKINSON ROAD, LONDON, N16 5BA  
Telephone: 0207 287 0100

Project: 80 CRICKLEWOOD BROADWAY

Client:

Drawing: EXISTING Section A-A

Date:

Scale: 1:100 @ A3

Drawn:

0621B / Drwg / EP / 11A