



datum Level = 70.00m


REAR ELEVATION AS PERMITTED

L B Camden planning permission 2006/5549/P - 26th January 2007

0 6 m
0 scale 1:125 10 20 ft

31 HAMPSTEAD HILL GARDENS -
LONDON NW3

PLANNING PERMISSION - REAR
ELEVATION & SECTION

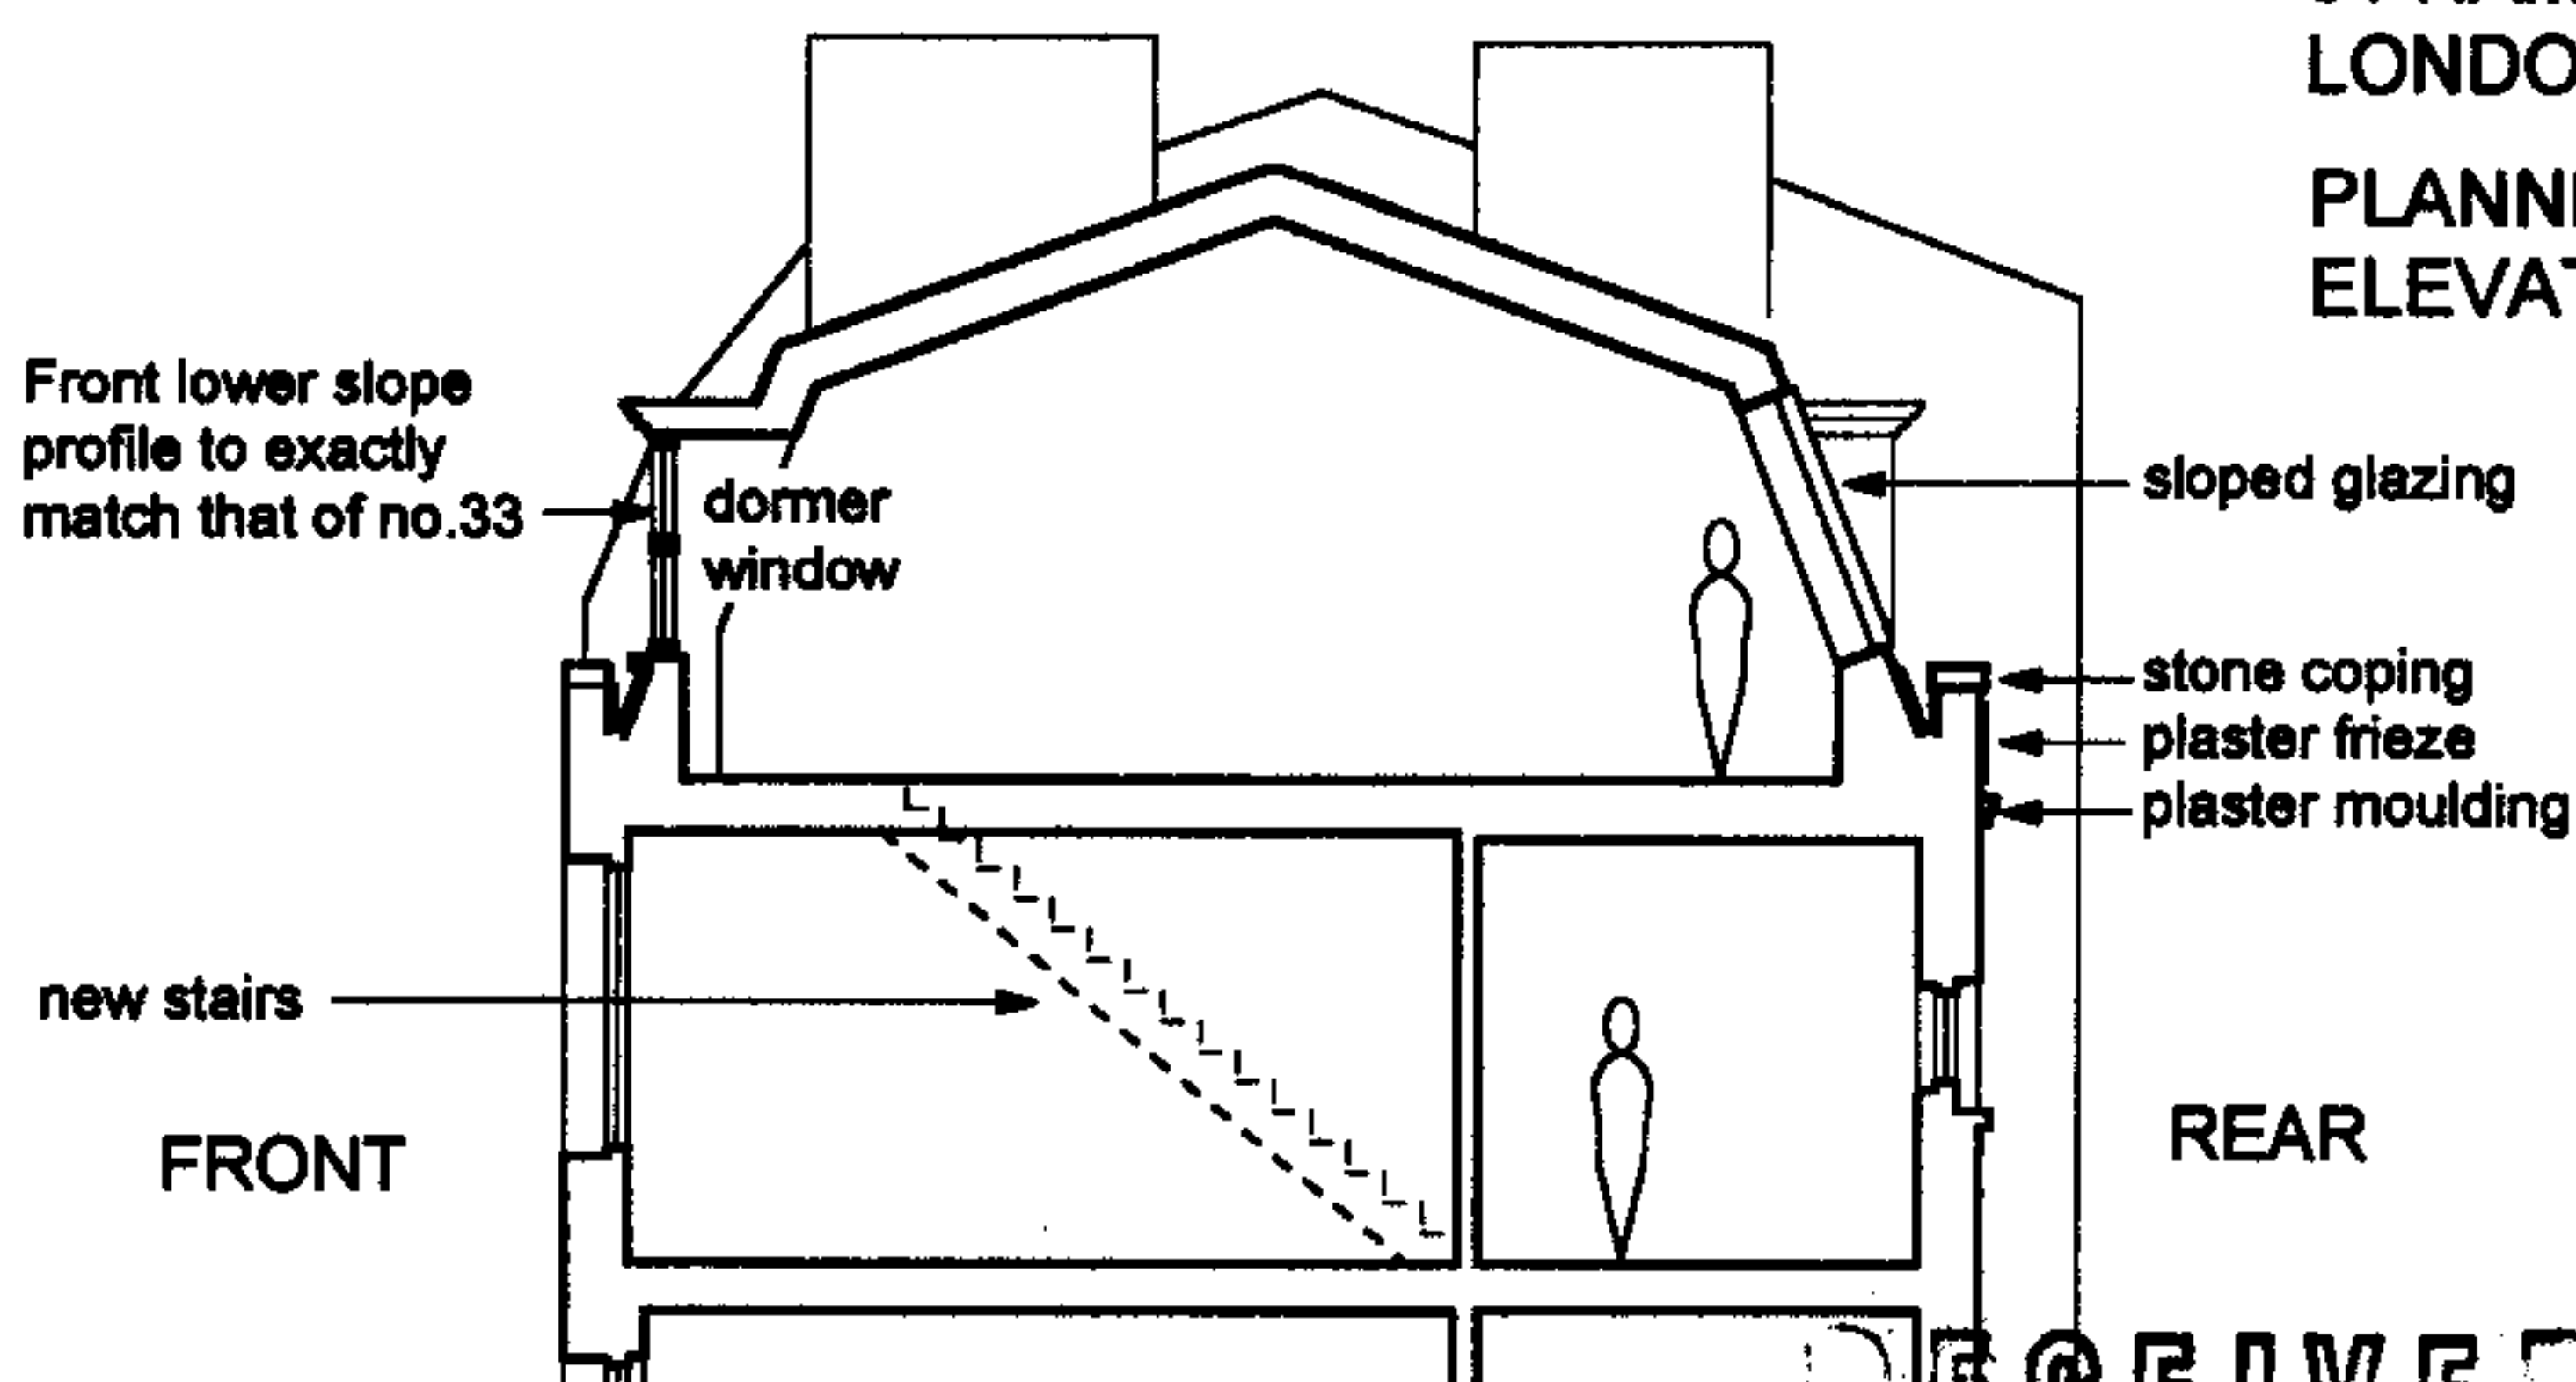

MAIN SECTION AS PERMITTED

964/SK7.03.07/1

1:125

Brod Wight
ARCHITECTS

75 Haverstock Hill London NW3 4SL

Tel 020 7722 0810

Fax 020 7722 0939

Email office@brodwight.co.uk

Web www.brodwight.co.uk

This drawing is copyright

RECEIVED
30 APR 2007




REAR ELEVATION AS PROPOSED

0 6 m
0 scale 1:125 10 20 ft

31 HAMPSTEAD HILL GARDENS -
LONDON NW3

PROPOSED AMENDED - REAR
ELEVATION & SECTION

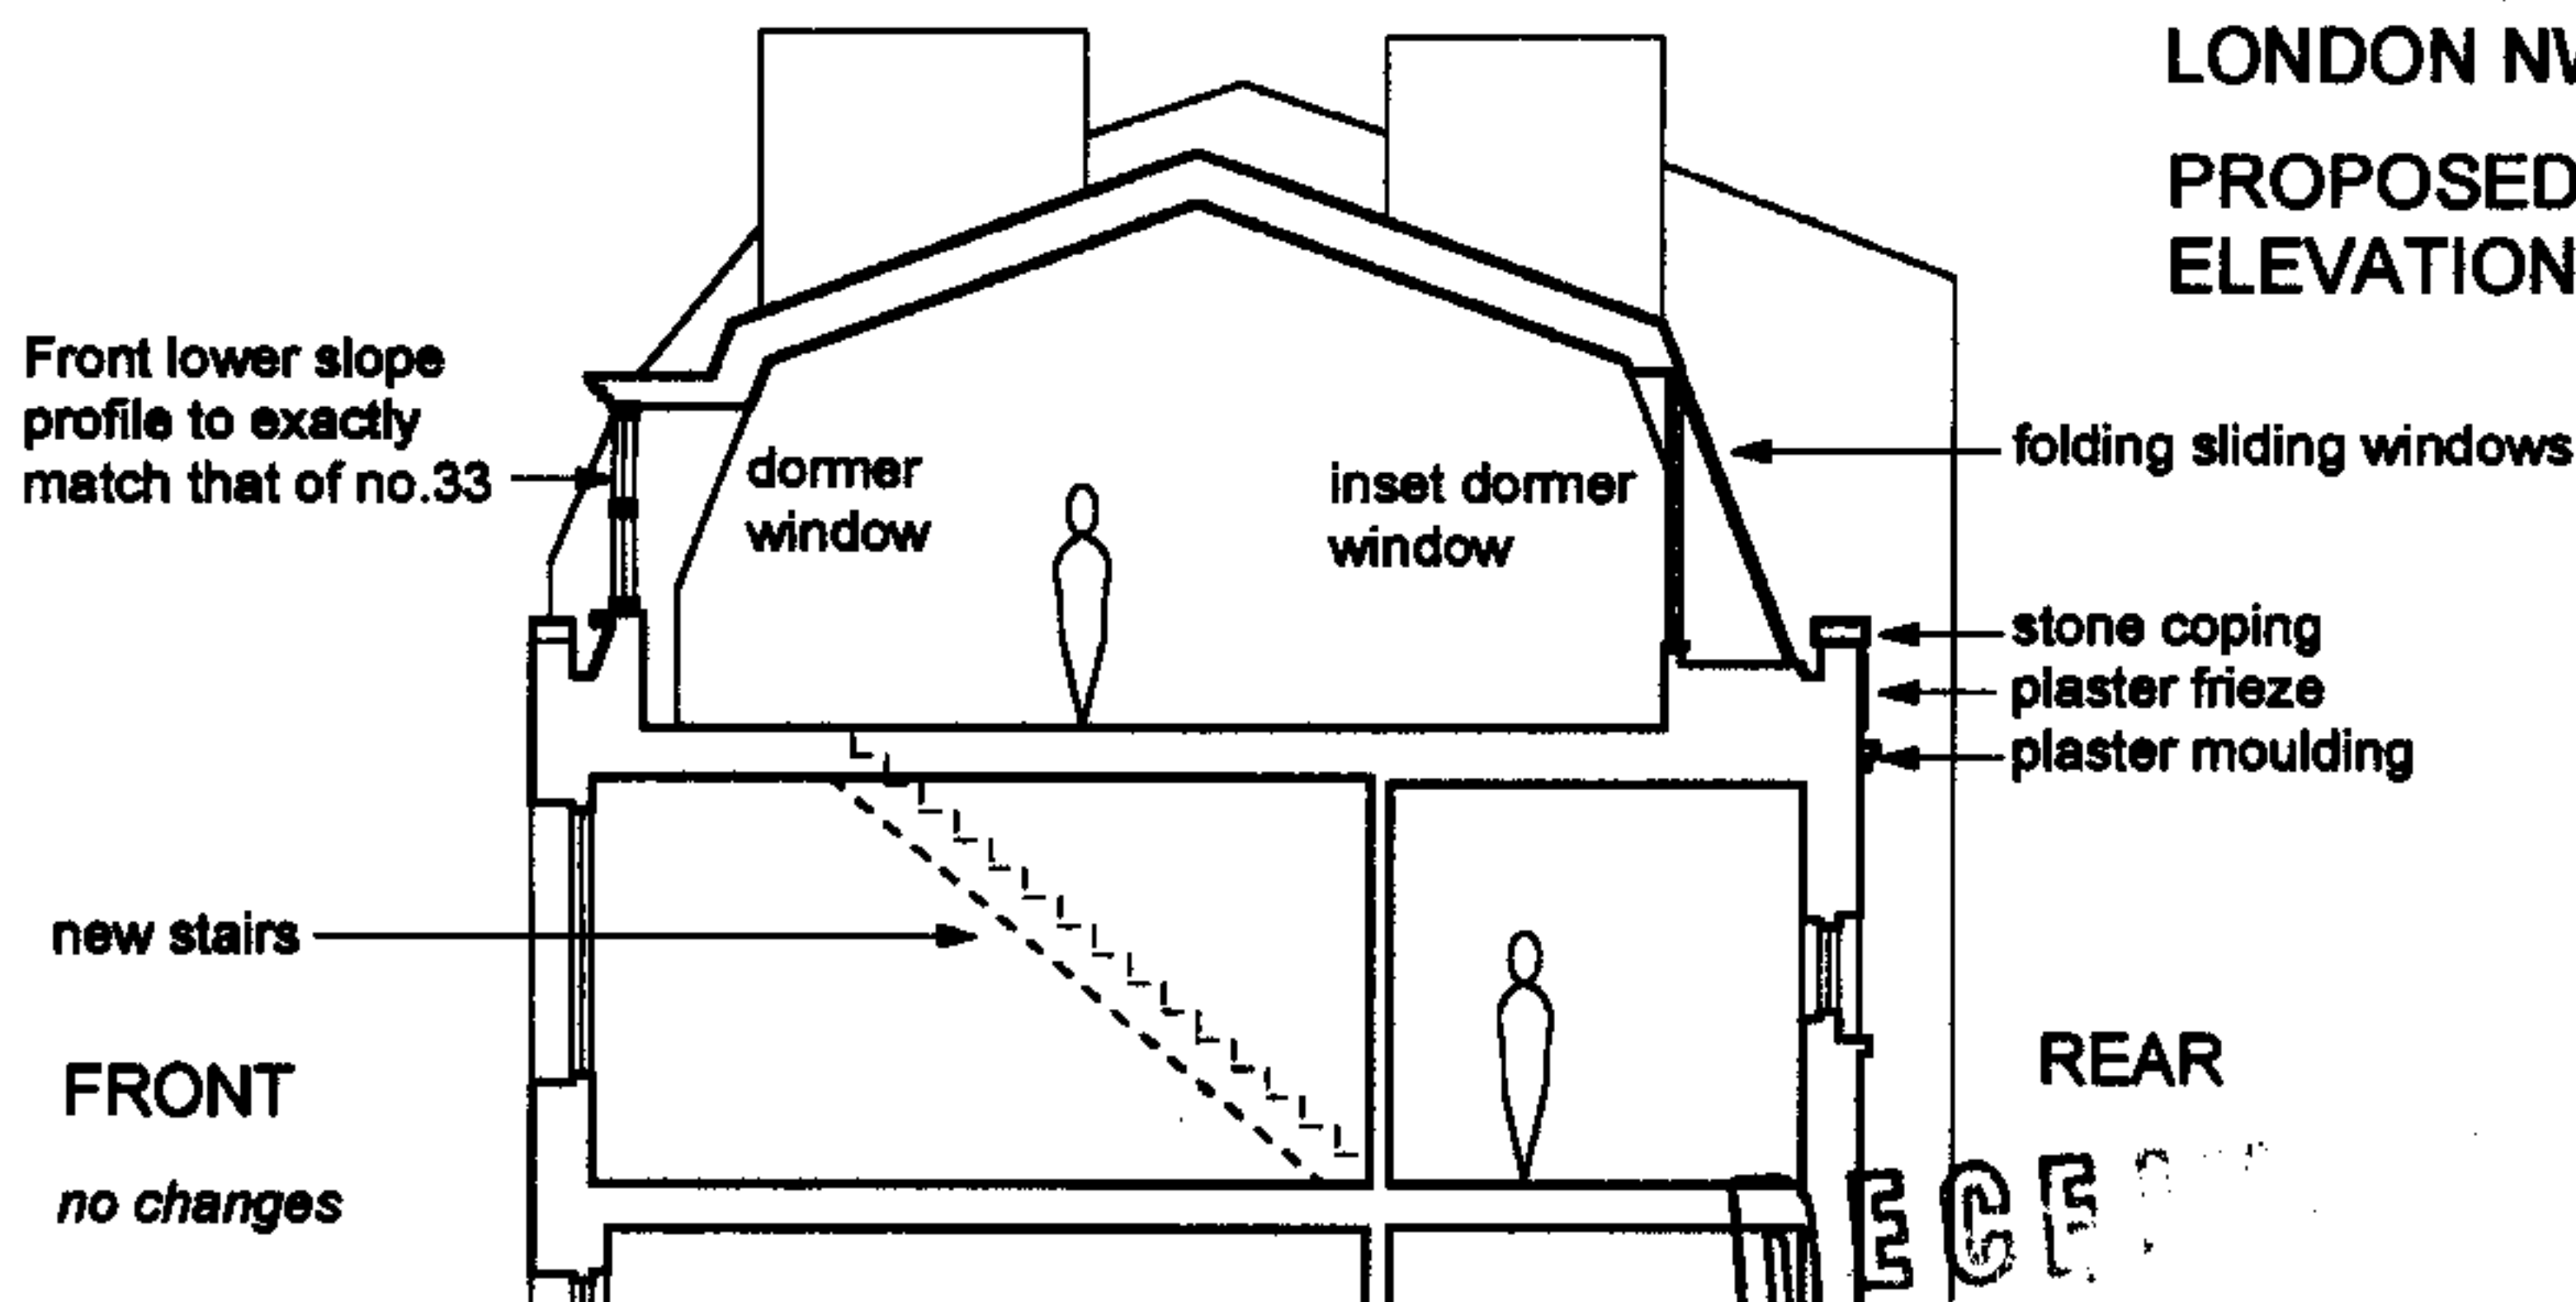

MAIN SECTION AS PROPOSED

964/SK7.03.07/2

1:125

Brod Wight
ARCHITECTS

75 Haverstock Hill London NW3 4SL

Tel 020 7722 0810

Fax 020 7722 0939

E-mail office@brodwight.co.uk

Web www.brodwight.co.uk

This drawing is copyright

30 APR 2007