


DO NOT SCALE
CHECK ALL DIMENSIONS ON SITE
REPORT ANY DISCREPANCIES TO ECOSPACE
THIS DRAWING IS COPYRIGHT

EXISTING
GARDEN
SHED

RECEIVED
30 APR 2007

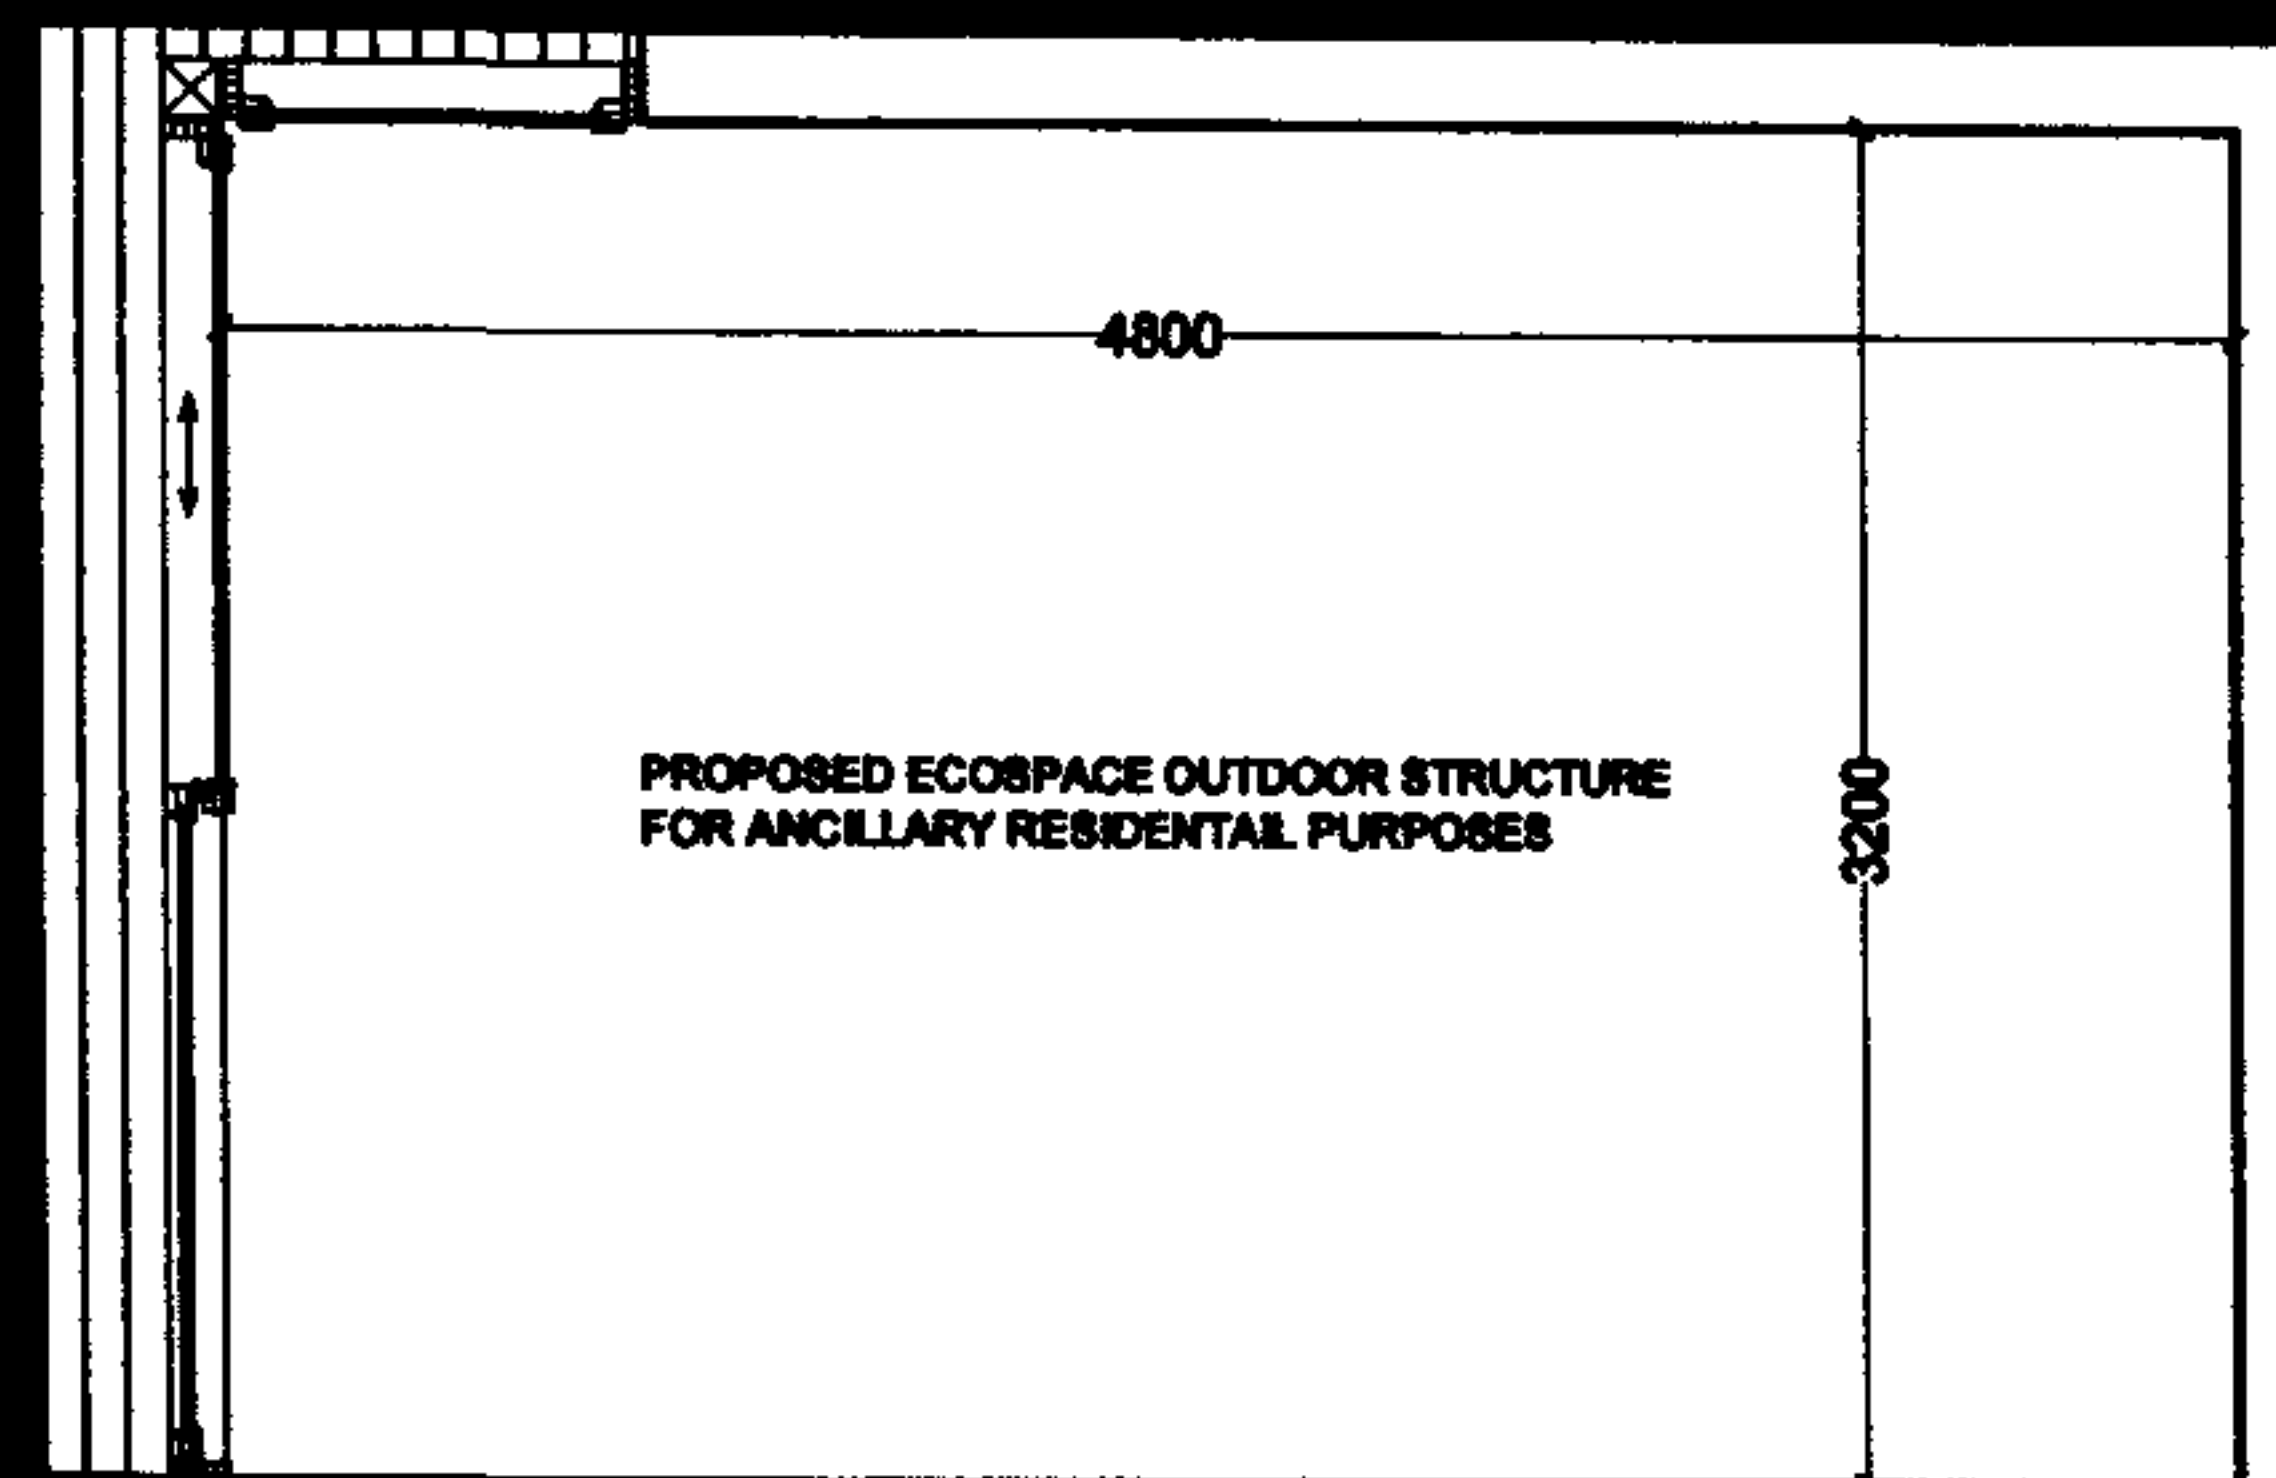

ecospace LTD
contemporary garden studios

UNITS ILIFFE YARD
LONDON SE17 3QA
T: 020 7703 4004
F: 020 7708 4780
E: info@ecospacestudios.com


PROJECT:
JEE EUN LEE, 124A
GREENCROFT GARDENS
LONDON NW6 3PJ

DRAWING:
FLOOR PLAN

SCALE: 1:50
DATE: 15.03.07
REV:
DRAWING NO: JEL / PL / 01

PROPOSED

DO NOT SCALE
CHECK ALL DIMENSIONS ON SITE
REPORT ANY DISCREPANCIES TO ECOSPACE
THIS DRAWING IS COPYRIGHT

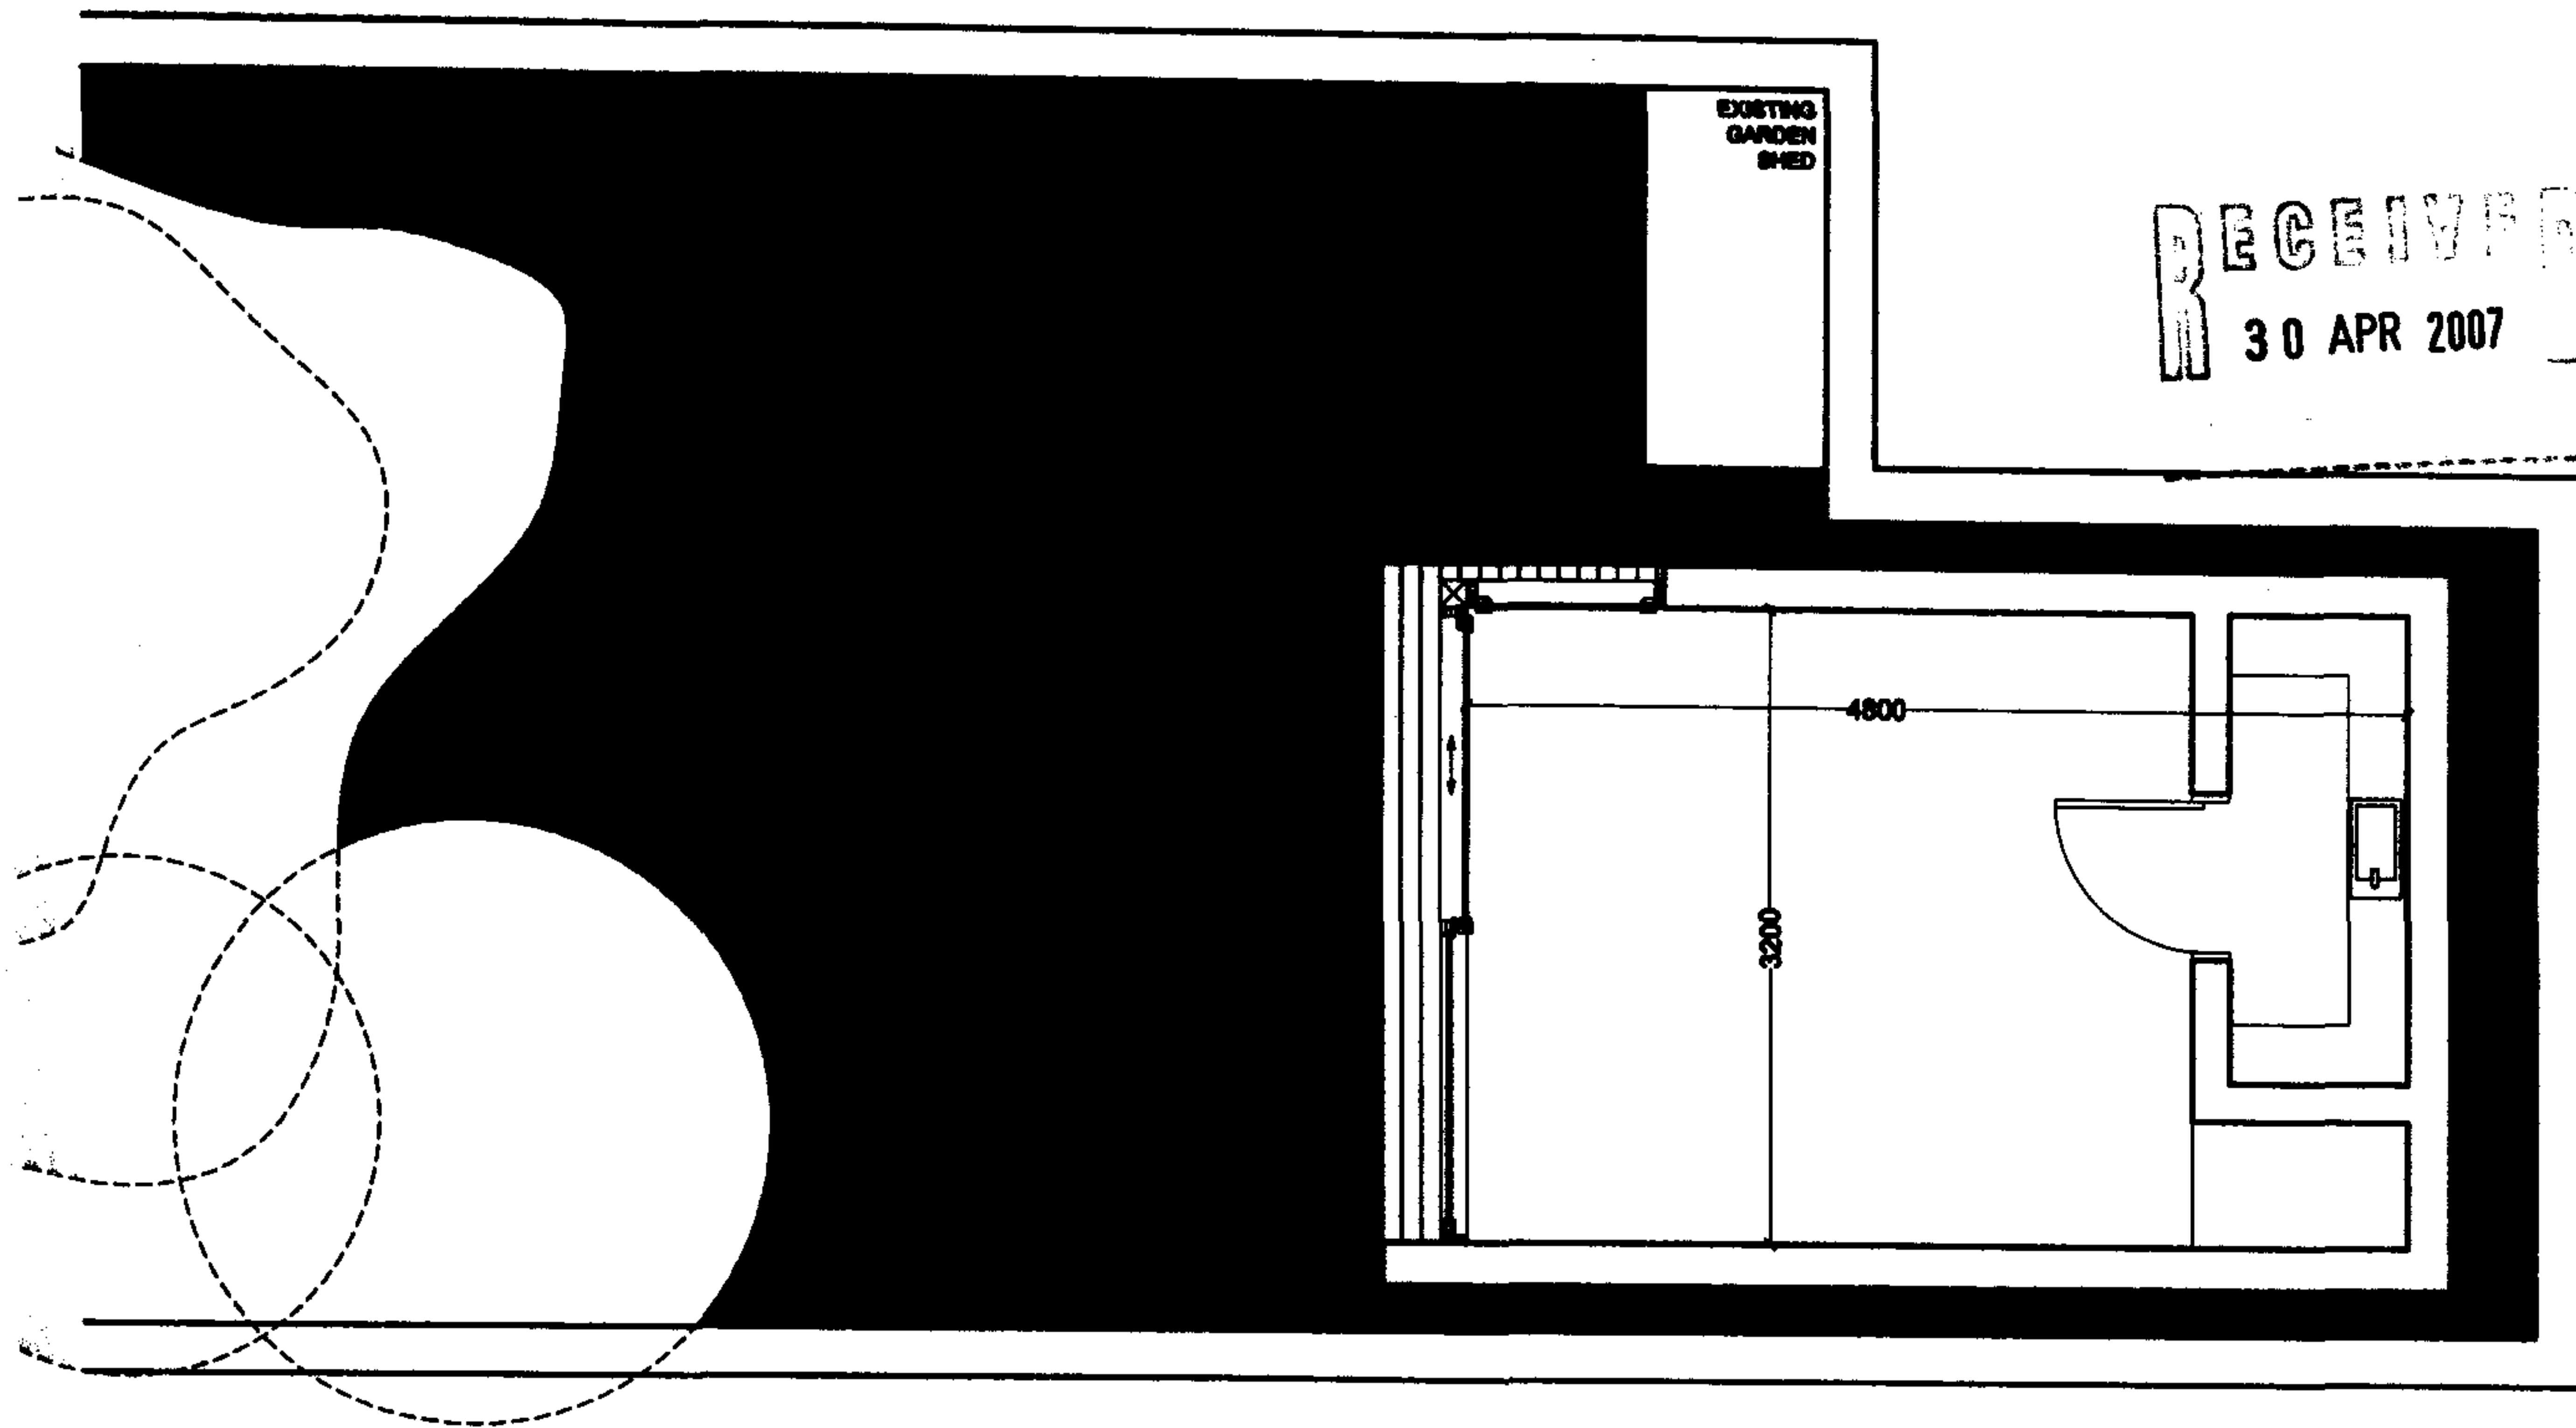

RECEIVED
30 APR 2007

ecospace LTD
contemporary garden studios

UNITS ILIFFE YARD
LONDON SE17 3QA
T: 020 7788 4004
P: 020 7788 4760
E: info@ecospacestudios.com

PROJECT:
JEE EUN LEE



DRAWING:
PRELIMINARY
FLOOR PLAN

SCALE: 1:500
DATE: JAN 08
REV:
DRAWING NO: 100 / QT / 01

PROPOSED

DO NOT SCALE
CHECK ALL DIMENSIONS ON SITE
REPORT ANY DISCREPANCIES TO ECOSPACE
THIS DRAWING IS COPYRIGHT

RECEIVED
30 APR 2007

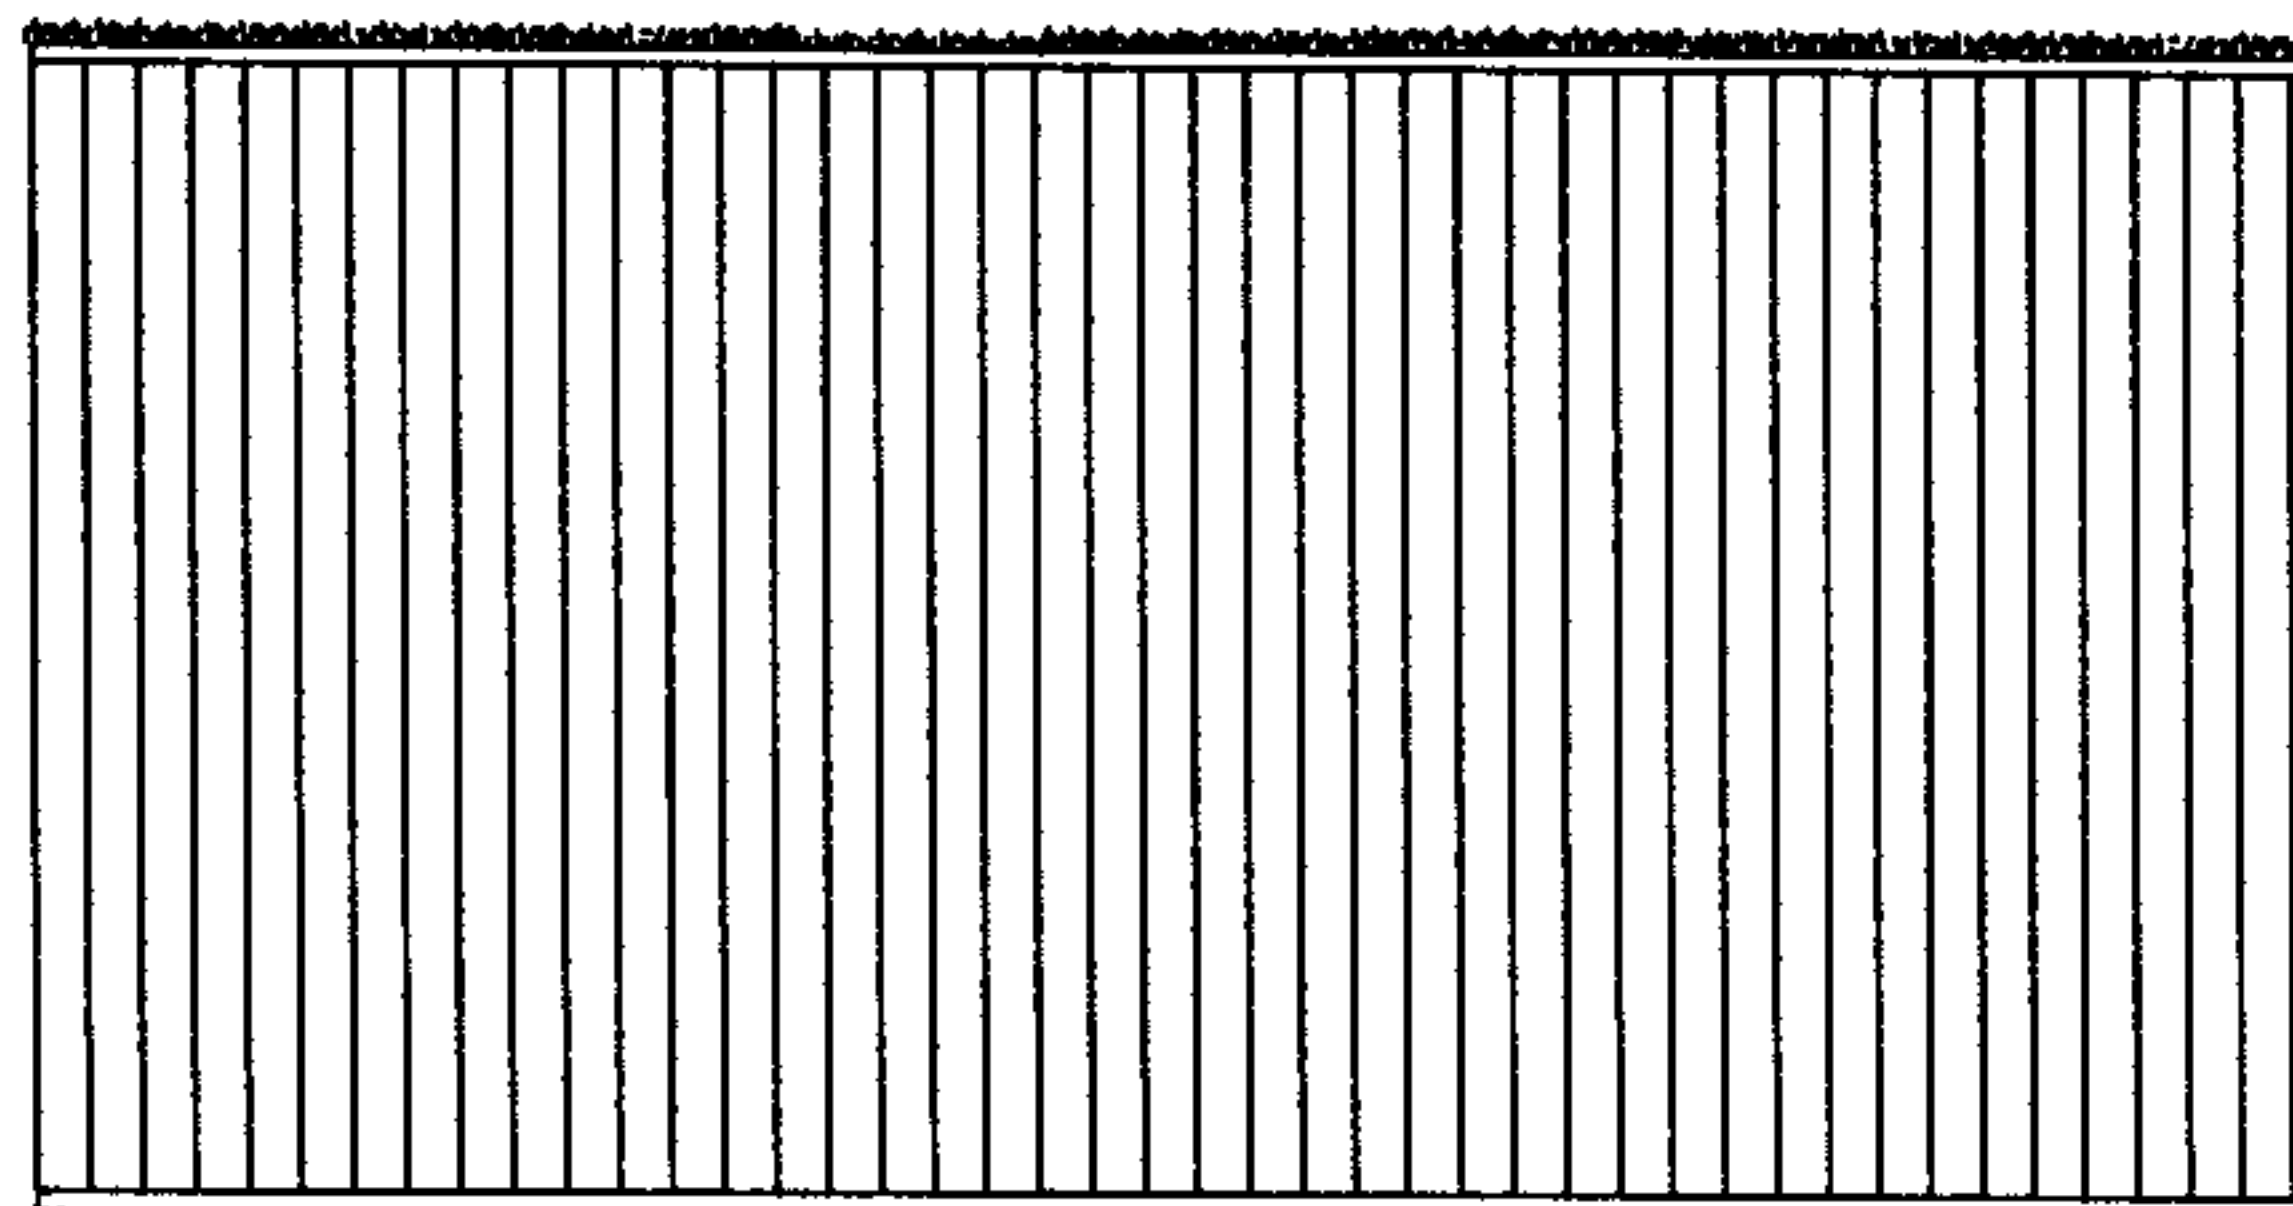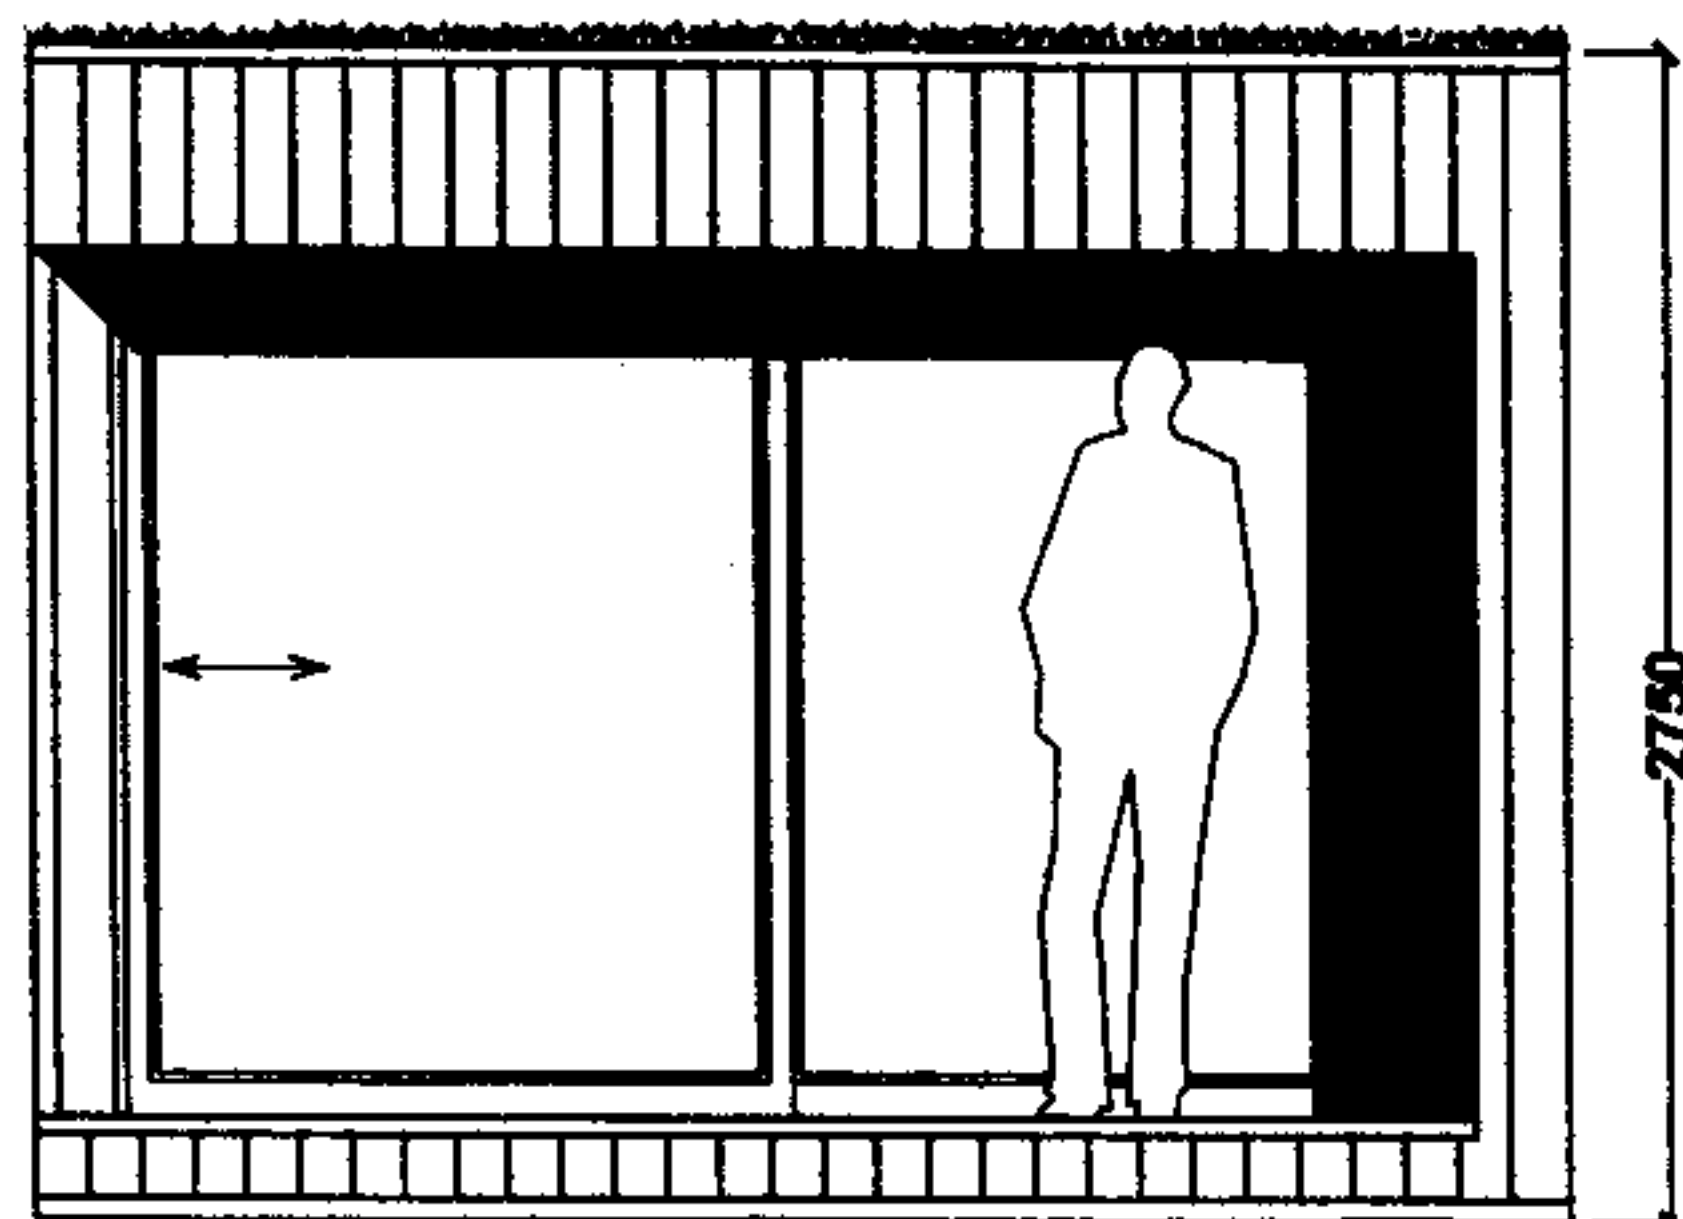

ecospace LTD

contemporary garden studios

UNITS ILIFFE YARD
LONDON SE17 3QA

T: 020 7703 4004
F: 020 7708 4750
E: info@ecospacestudios.com



PROJECT:
JEE EUN LEE, 124A
GREENCROFT GARDENS
LONDON NW6 3PJ

DRAWING:
FRONT &
SIDE ELEVATIONS

SCALE: 1:50 @ A4
DATE: 15.03.07
REV:
DRAWING NO: JEL / PL / 02

PROPOSED

DO NOT SCALE
CHECK ALL DIMENSIONS ON SITE
REPORT ANY DISCREPANCIES TO ECOSPACE
THIS DRAWING IS COPYRIGHT

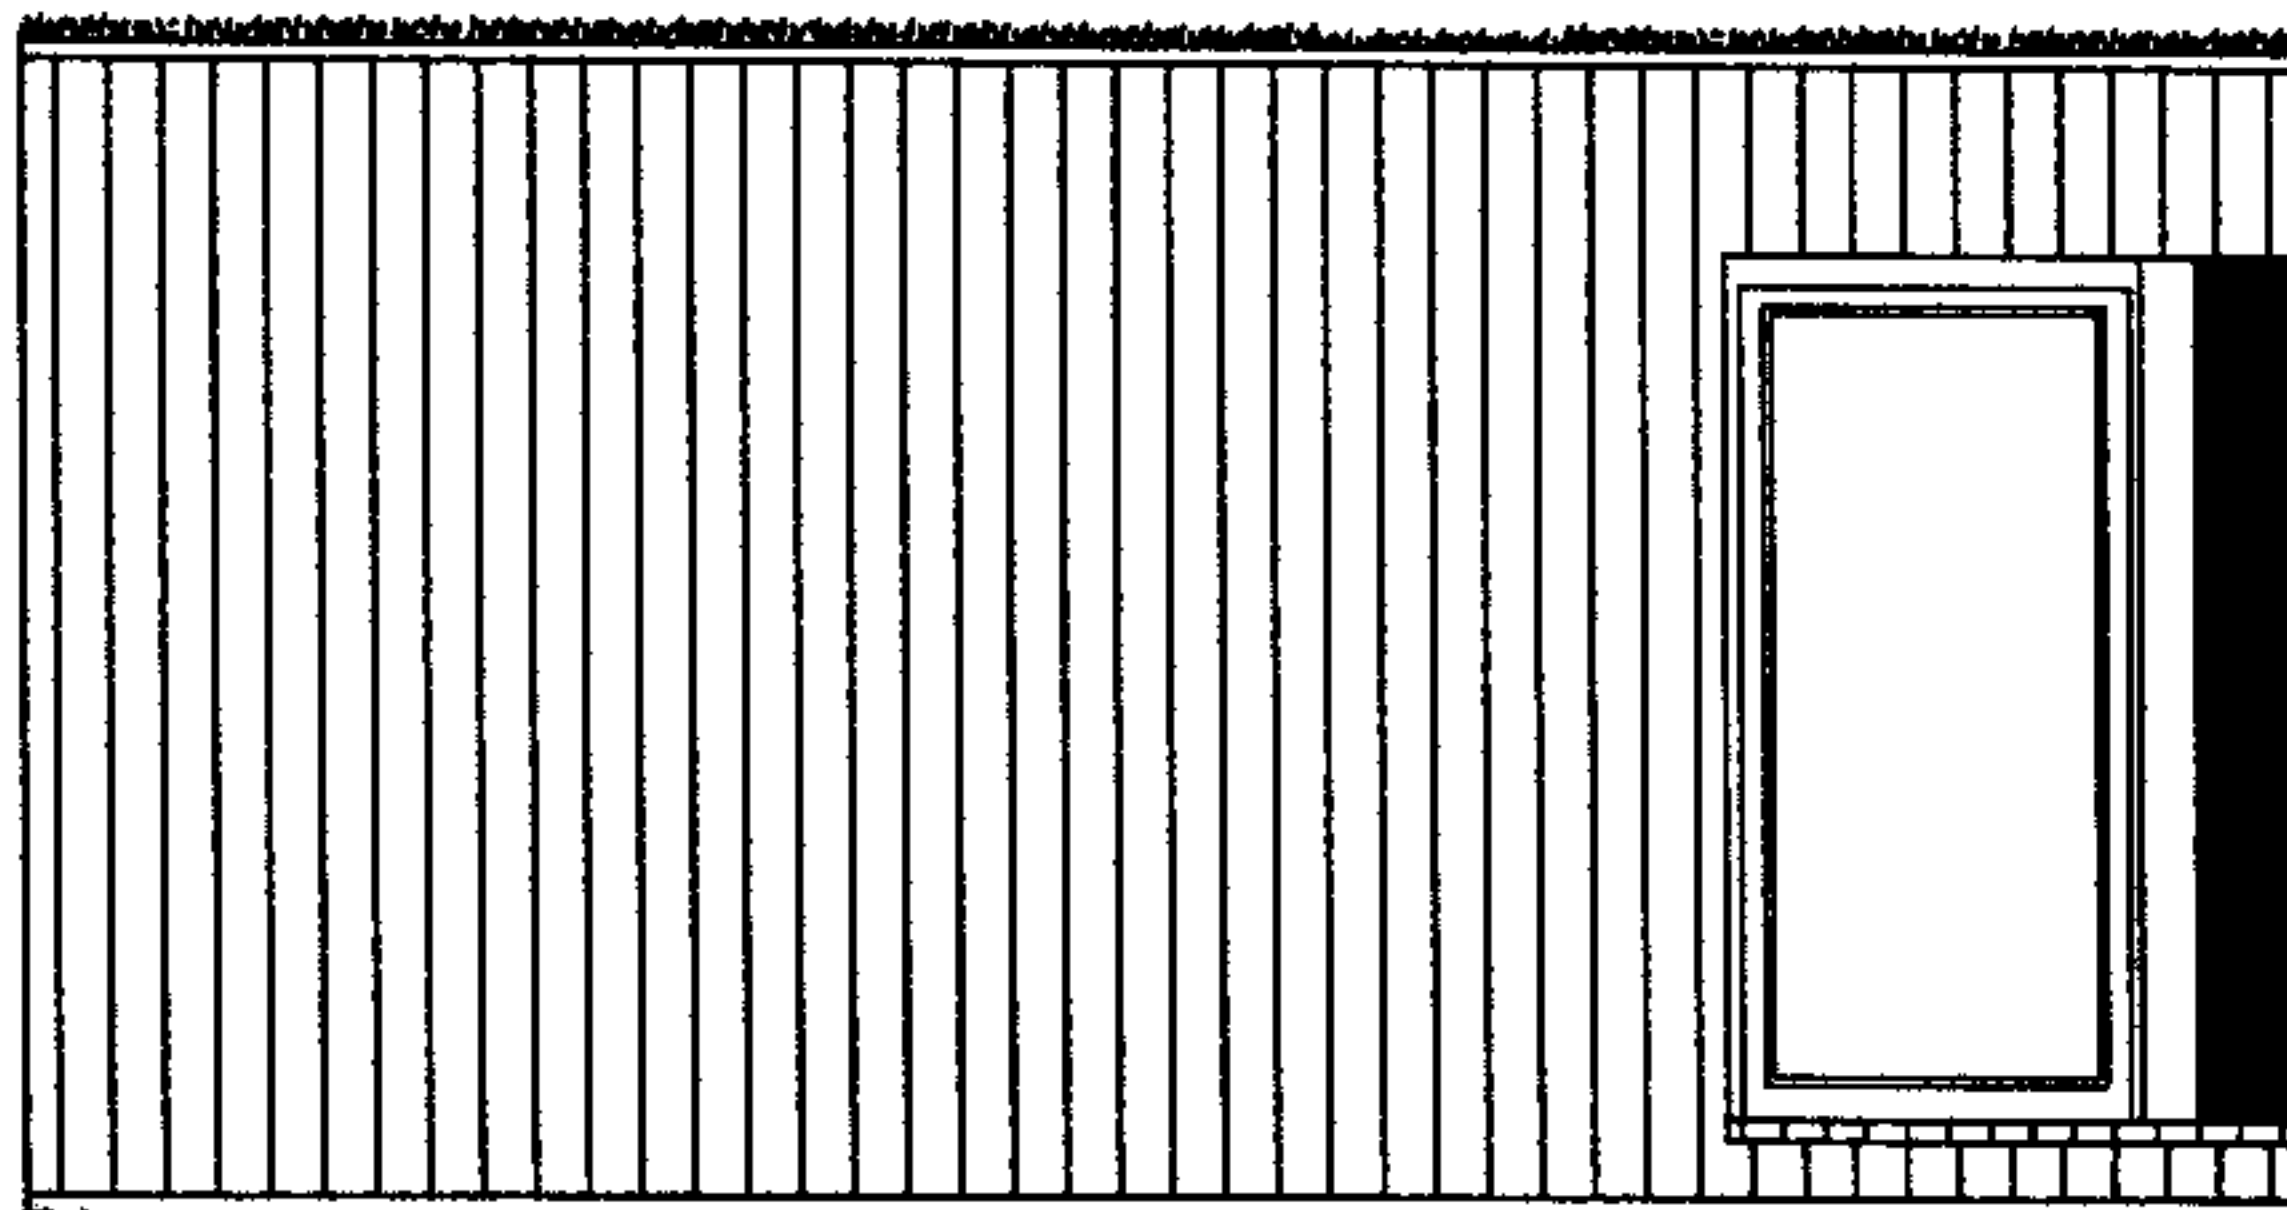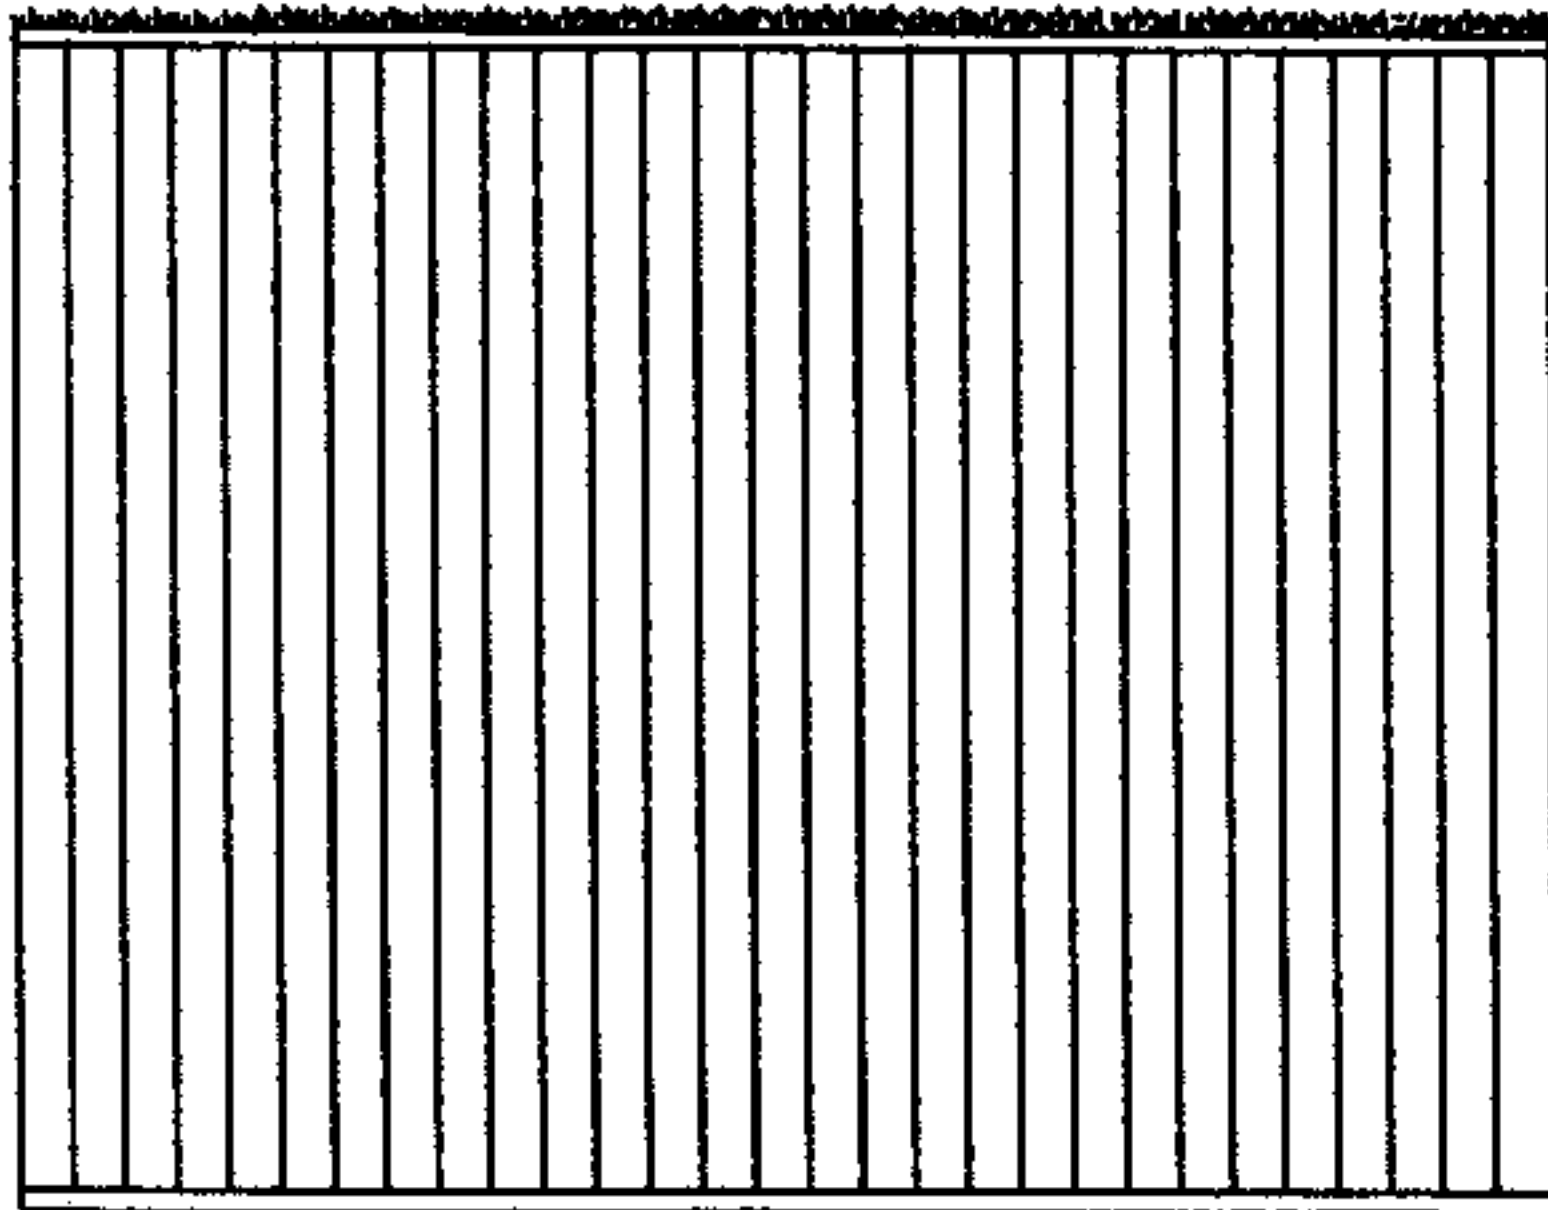

RECEIVED
30 APR 2007

ecospace LTD
contemporary garden studios

UNITS ILIFFE YARD
LONDON SE17 3QA
T: 020 7703 4004
F: 020 7708 4760
E: info@ecospacestudios.com

PROJECT:
JEE EUN LEE, 124A
GREENCROFT GARDENS
LONDON NW6 3PJ

DRAWING:
REAR &
SIDE ELEVATIONS

SCALE: 1:50
DATE: 15.03.07
REV:
DRAWING NO: JEL / PL / 03

PROPOSED