


EXISTING

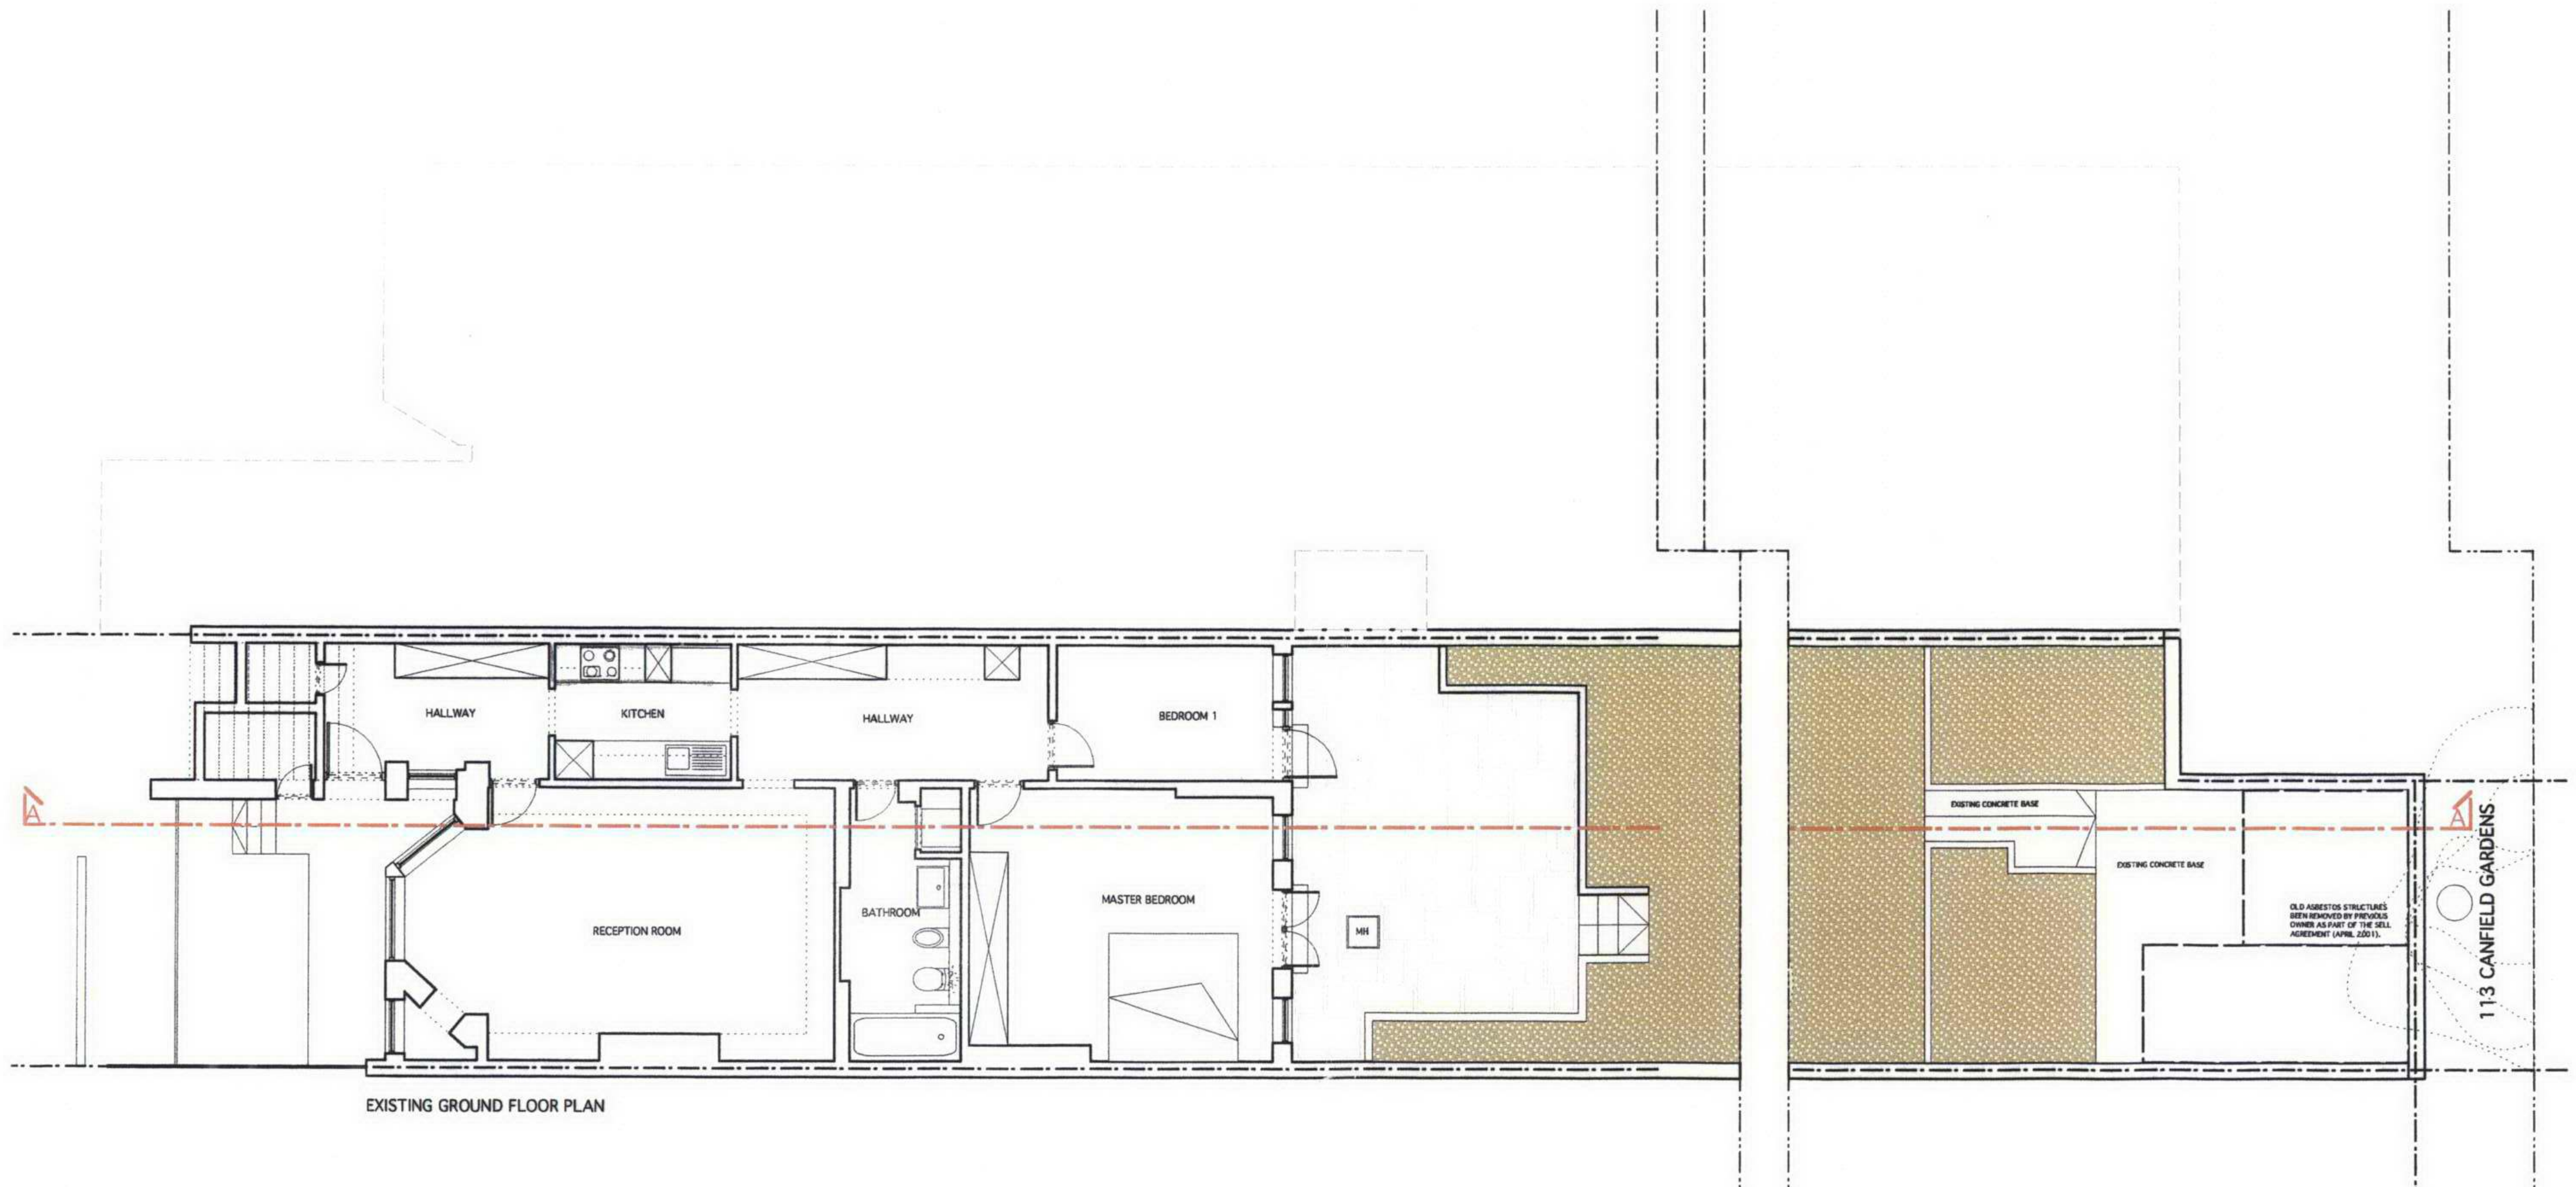

EXISTING GROUND FLOOR PLAN

RECEIVED
30 APR 2007

PLANNING ISSUE

DRAWING AND DESIGN REMAIN COPYRIGHT© OF THE AUTHOR, ACTION WILL BE TAKEN AGAINST UNAUTHORISED USE. DO NOT SCALE. SCHEMATIC DRAWING ONLY. NO DIMENSIONAL CHECKS HAVE BEEN MADE. FULL MEASURED SURVEY REQUIRED.

THIS DRAWING AND THE DESIGN OUTLINED IN IT IS THE SOLE PROPERTY OF LIQUID ARCHITECTURE+DESIGN LTD AND IS PROTECTED BY COPY RIGHTS LAWS. ANY USE OF IT IS, FOR ANY PURPOSES, CAN BE MADE ONLY BY OBTAINING WRITTEN CONSENT FROM LIQUID ARCHITECTURE+DESIGN LTD.

REVISION

A
B
C
D
E
F

JOB NO. / TITLE	0005_124A GREENCROFT GARDENS
DRAWING TITLE	EXISTING GROUND FLOOR PLAN
DRAWING NO.	0005/LS_00.01
SCALE	1:100@A3
DATE	14 SEPTEMBER 2005

liquid a+d

Liquid Architecture+Design
49 Hill Top
London NW11
t 020 7871 1866
www.liquidarchitecture.co.uk

EXISTING



RECEIVED
30 APR 2007

PLANNING ISSUE

DRAWING AND DESIGN REMAIN COPYRIGHT© OF THE AUTHOR, ACTION WILL BE TAKEN AGAINST UNAUTHORISED USE. DO NOT SCALE. SCHEMATIC DRAWING ONLY. NO DIMENSIONAL CHECKS HAVE BEEN MADE. FULL MEASURED SURVEY REQUIRED.

THIS DRAWING AND THE DESIGN OUTLINED IN IT IS THE SOLE PROPERTY OF LIQUID ARCHITECTURE+DESIGN LTD AND IS PROTECTED BY COPY RIGHTS LAWS. ANY USE OF IT IS, FOR ANY PURPOSES, CAN BE MADE ONLY BY OBTAINING WRITTEN CONSENT FROM LIQUID ARCHITECTURE+DESIGN LTD.

REVISION A B C D E F	JOB NO. / TITLE
	0005_124A GREENCROFT GARDENS
	DRAWING TITLE
	EXISTING SECTION A-A
	DRAWING NO.
	0005/LS_00.03
SCALE	DATE
1:100@A3	14 SEPTEMBER 2005

liquid a+d

Liquid Architecture+Design
49 Hill Top
London NW11
t 020 7871 1866
www.liquidarchitecture.co.uk