


APPROVED

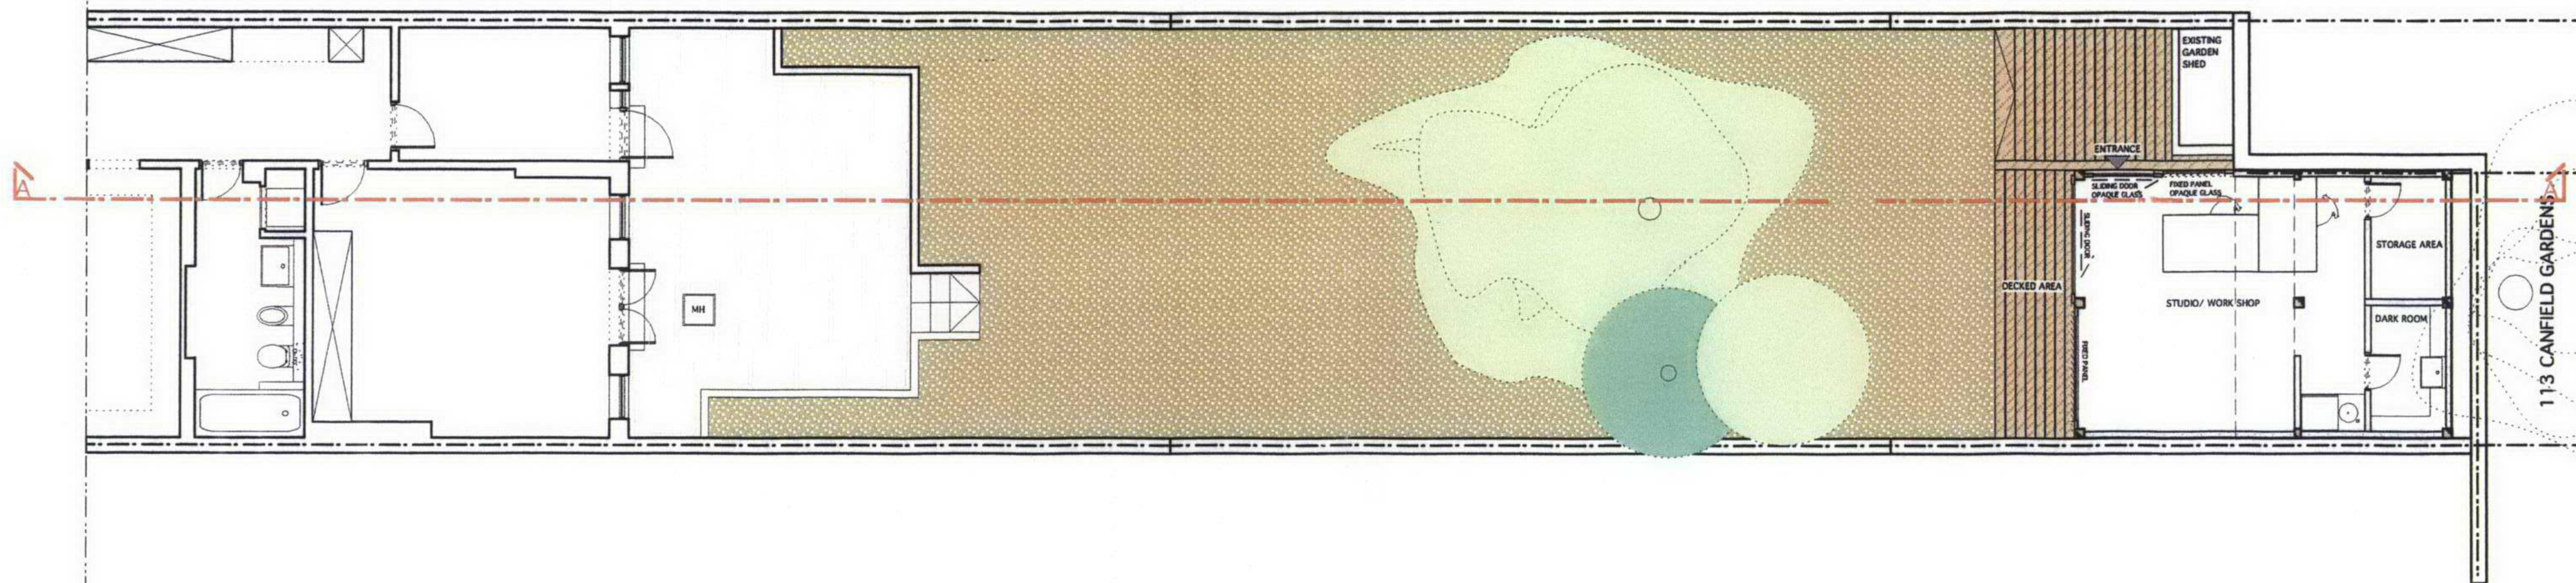

RECEIVED
30 APR 2007

PLANNING ISSUE

DRAWING AND DESIGN REMAIN COPYRIGHT© OF THE AUTHOR, ACTION WILL BE TAKEN AGAINST UNAUTHORISED USE.DO NOT SCALE. SCHEMATIC DRAWING ONLY. NO DIMENSIONAL CHECKS HAVE BEEN MADE. FULL MEASURED SURVEY REQUIRED.


THIS DRAWING AND THE DESIGN OUTLINED IN IT IS THE SOLE PROPERTY OF LIQUID ARCHITECTURE+DESIGN LTD AND IS PROTECTED BY COPY RIGHTS LAWS. ANY USE OF IT IS, FOR ANY PURPOSES, CAN BE MADE ONLY BY OBTAINING WRITTEN CONSENT FROM LIQUID ARCHITECTURE+DESIGN LTD.

REVISION	JOB NO. / TITLE
	0005_124A GREENCROFT GARDENS
A	DRAWING TITLE
	PROPOSED STUDIO/WORKSHOP FLOOR PLAN
B	DRAWING NO.
	0005/LS_01.01
C	SCALE
	1:100@A3
D	DATE
	14 SEPTEMBER 2005
E	
F	

liquid a+d

Liquid Architecture+Design
49 Hill Top
London NW11
t 020 7871 1866
www.liquidarchitecture.co.uk

APPROVED

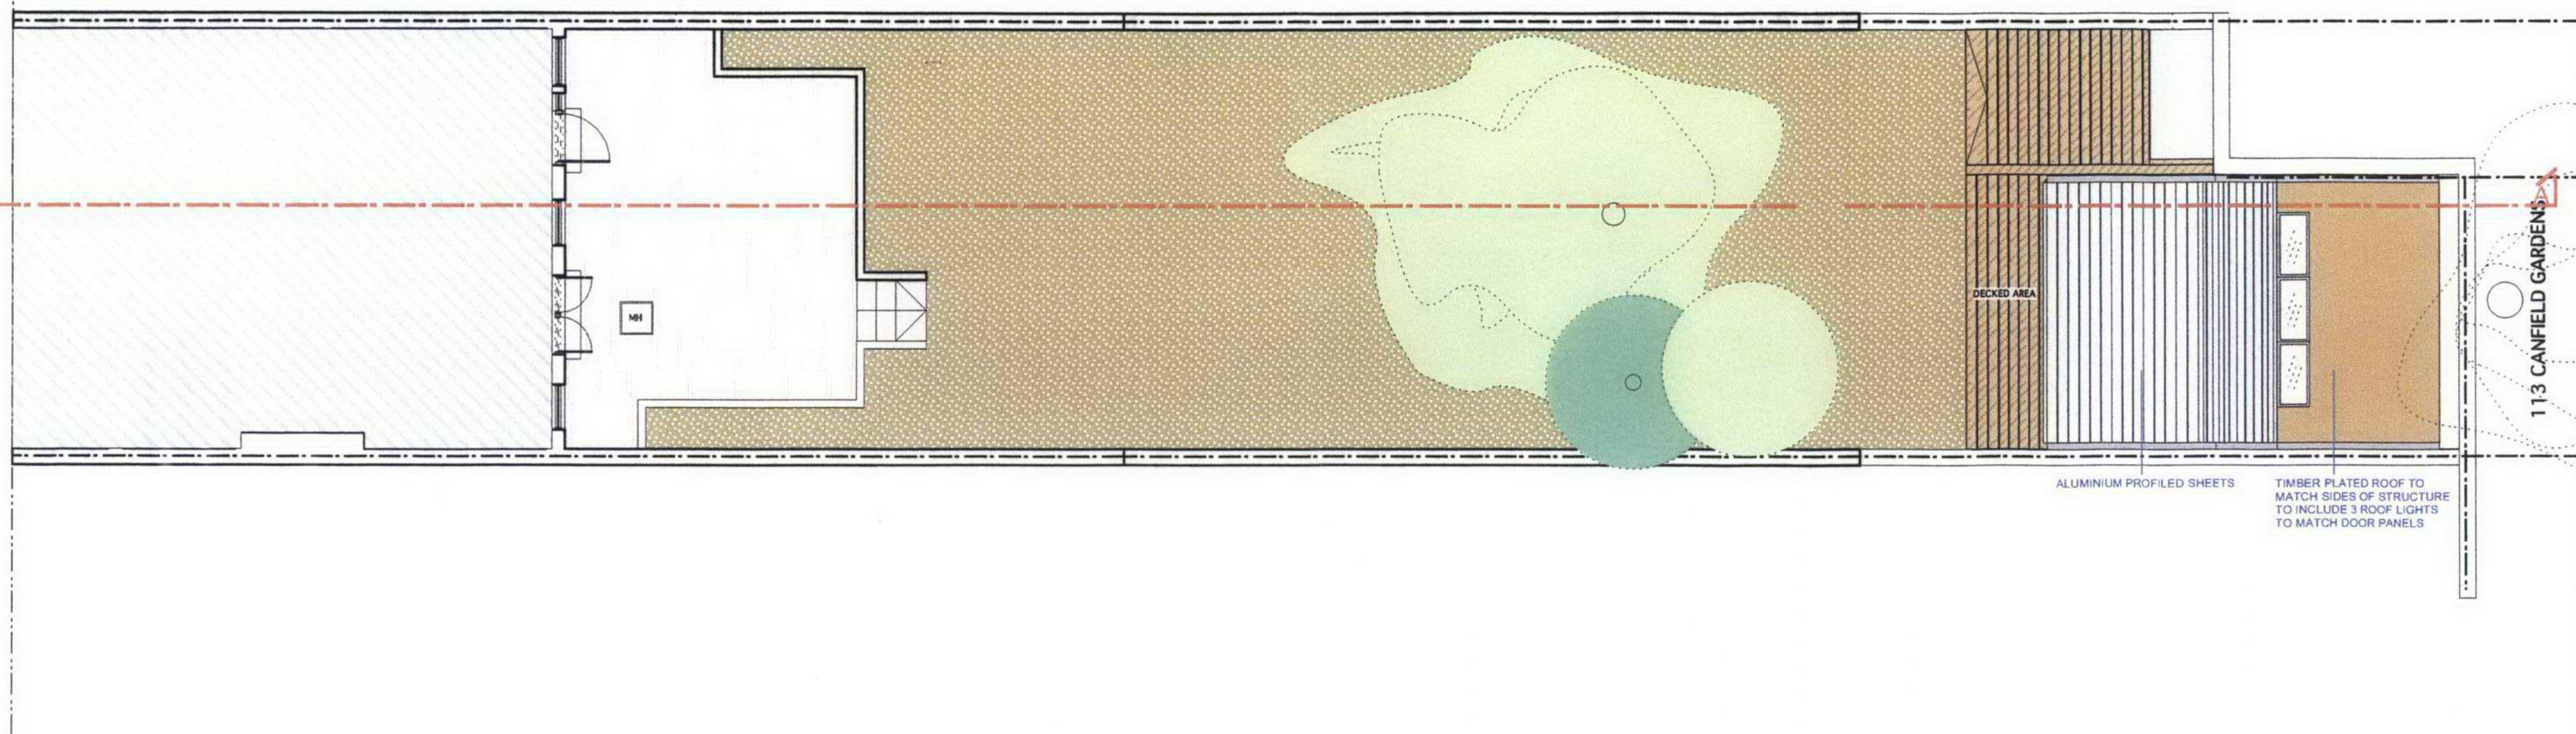

ALUMINIUM PROFILED SHEETS

TIMBER PLATED ROOF TO
MATCH SIDES OF STRUCTURE
TO INCLUDE 3 ROOF LIGHTS
TO MATCH DOOR PANELS

113 CANFIELD GARDENS

RECEIVED
30 APR 2007

PLANNING ISSUE

DRAWING AND DESIGN REMAIN COPYRIGHT© OF THE AUTHOR, ACTION WILL BE TAKEN AGAINST UNAUTHORISED USE.DO NOT
SCALE. SCHEMATIC DRAWING ONLY. NO DIMENSIONAL CHECKS HAVE BEEN MADE. FULL MEASURED SURVEY REQUIRED.

THIS DRAWING AND THE DESIGN OUTLINED IN IT IS THE
SOLE PROPERTY OF LIQUID ARCHITECTURE+DESIGN LTD
AND IS PROTECTED BY COPY RIGHTS LAWS.
ANY USE OF IT IS, FOR ANY PURPOSES, CAN BE MADE
ONLY BY OBTAINING WRITTEN CONSENT FROM LIQUID
ARCHITECTURE+DESIGN LTD.

REVISION

A
B
C
D
E
F

JOB NO. / TITLE

0005_124A GREENCROFT GARDENS

DRAWING TITLE

PROPOSED STUDIO/WORKSHOP ROOF PLAN

DRAWING NO.

0005/LS_01.02

SCALE

1:100@A3


DATE

14 SEPTEMBER 2005

liquid a+d

Liquid Architecture+Design
49 Hill Top
London NW11
t 020 7871 1866
www.liquidarchitecture.co.uk

APPROVED

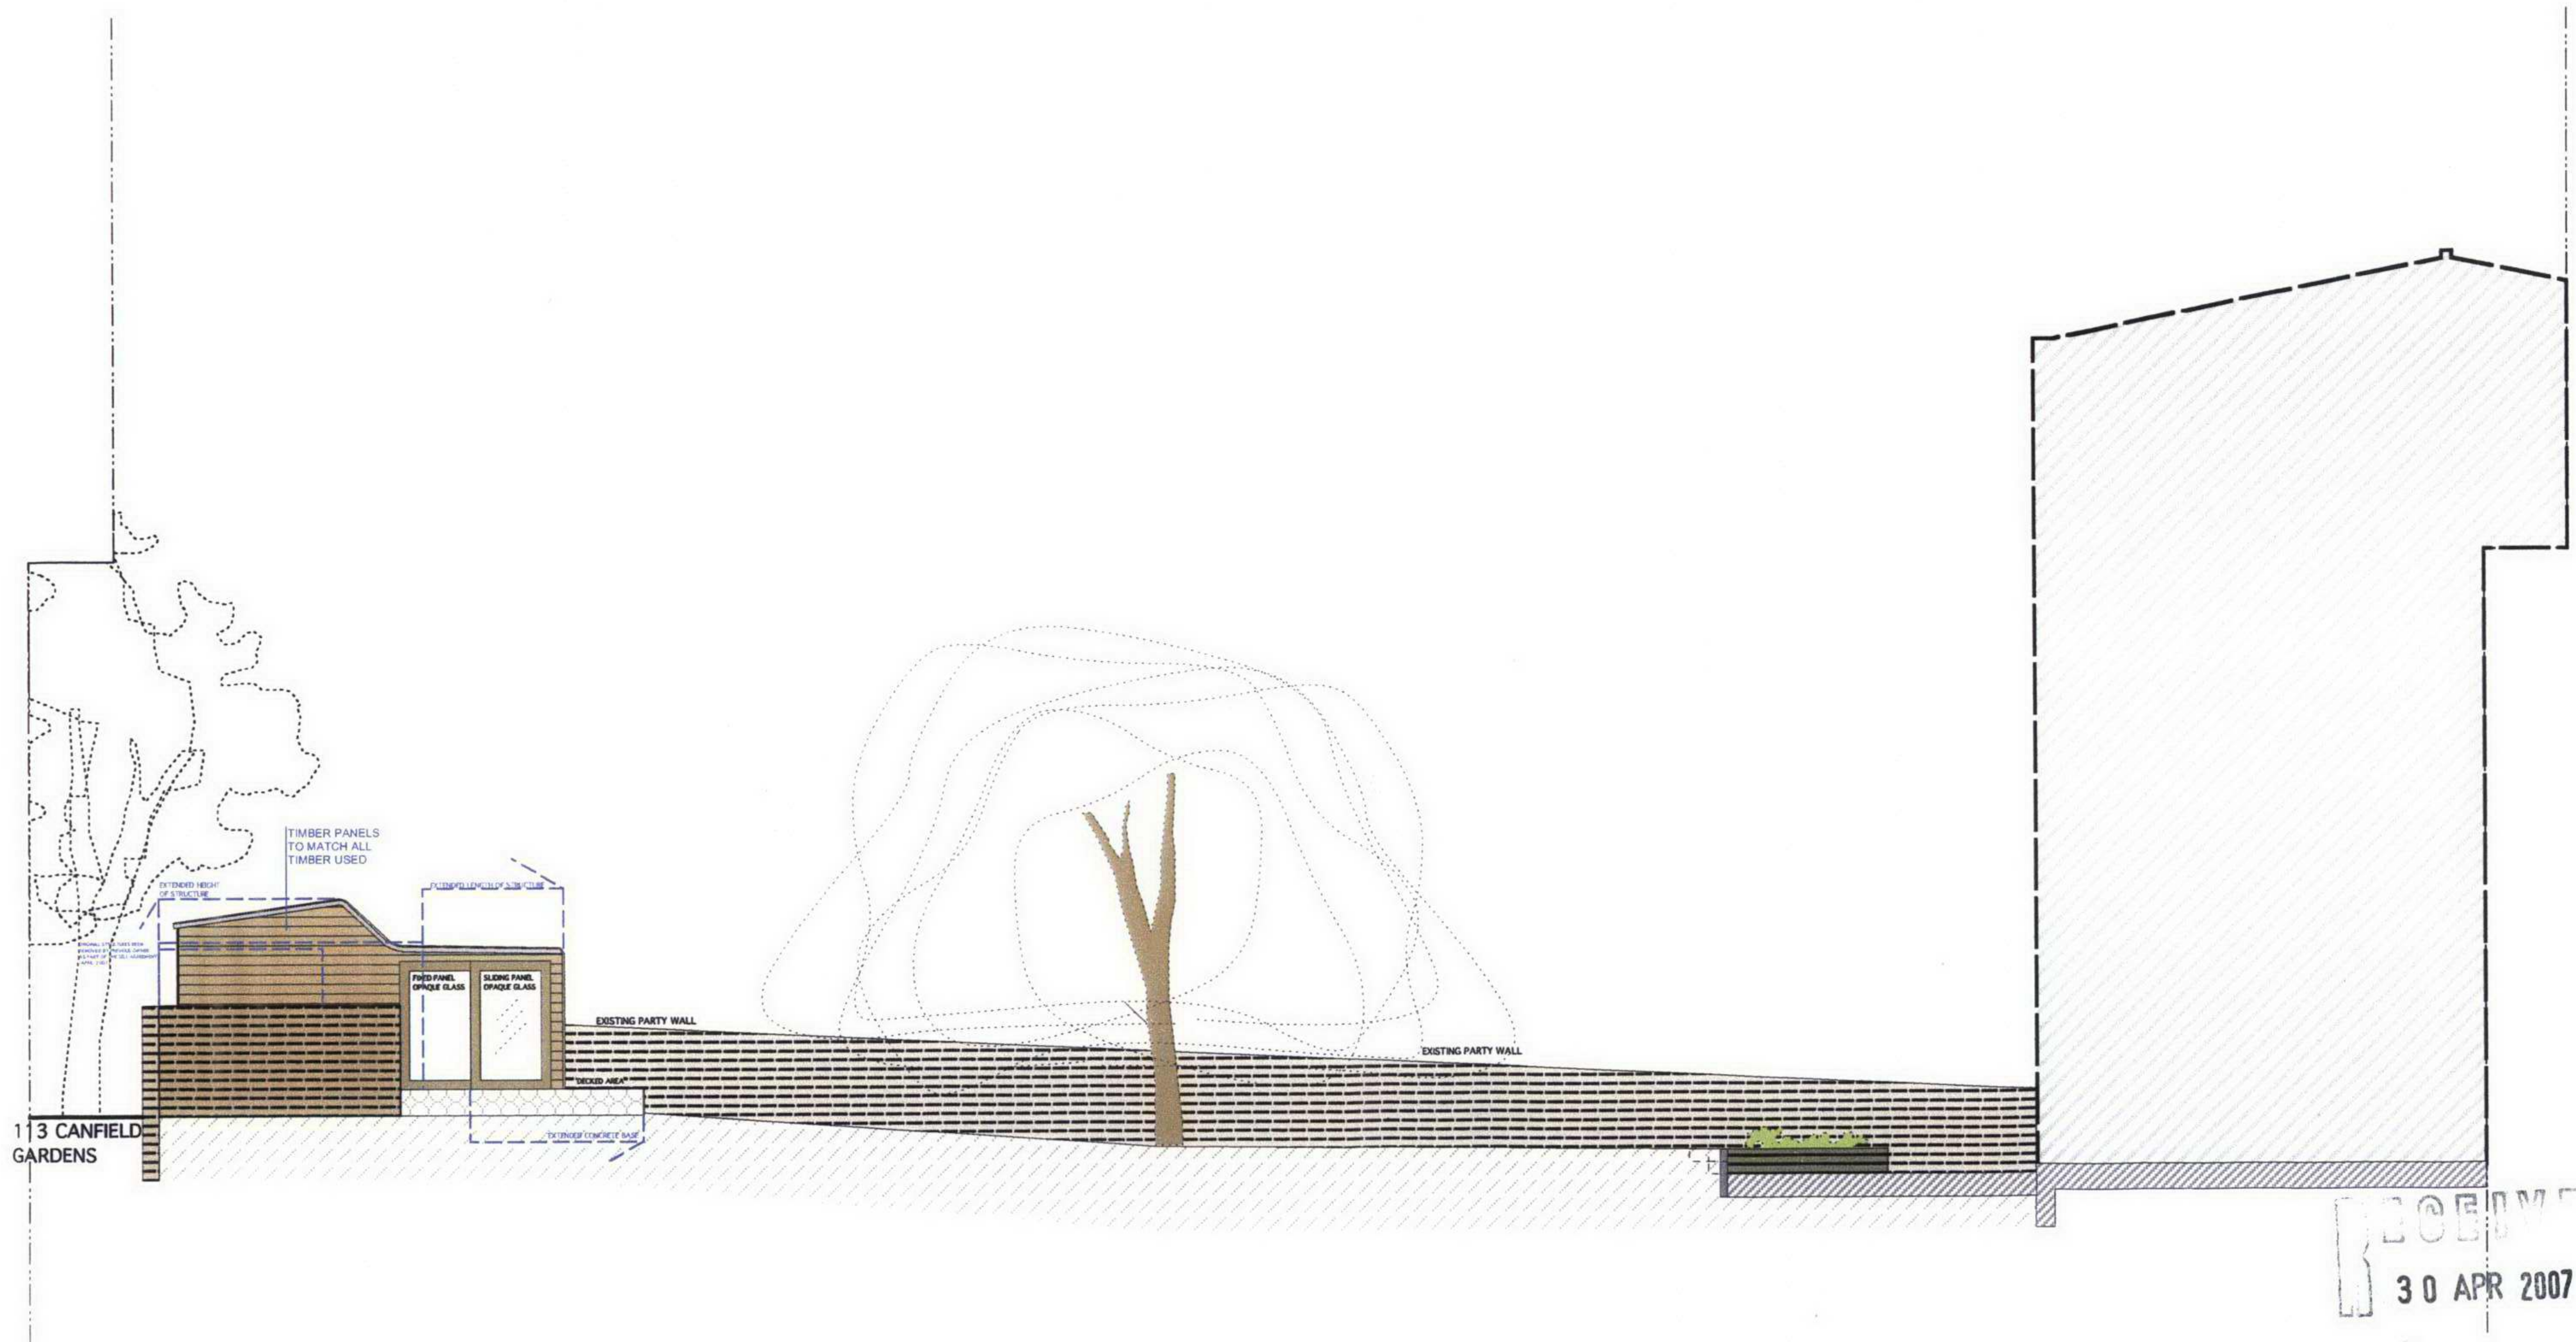

RECEIVED
30 APR 2007

PLANNING ISSUE

DRAWING AND DESIGN REMAIN COPYRIGHT© OF THE AUTHOR, ACTION WILL BE TAKEN AGAINST UNAUTHORISED USE. DO NOT SCALE. SCHEMATIC DRAWING ONLY. NO DIMENSIONAL CHECKS HAVE BEEN MADE. FULL MEASURED SURVEY REQUIRED.

THIS DRAWING AND THE DESIGN OUTLINED IN IT IS THE SOLE PROPERTY OF LIQUID ARCHITECTURE+DESIGN LTD AND IS PROTECTED BY COPY RIGHTS LAWS. ANY USE OF IT IS, FOR ANY PURPOSES, CAN BE MADE ONLY BY OBTAINING WRITTEN CONSENT FROM LIQUID ARCHITECTURE+DESIGN LTD.


REVISION
A
B
C
D
E
F

JOB NO. / TITLE	0005_124A GREENCROFT GARDENS
DRAWING TITLE	PROPOSED EAST SIDE ELEVATION
DRAWING NO.	0005/LS_01.04
SCALE	1:100@A3
DATE	14 SEPTEMBER 2005

liquid a+d

Liquid Architecture+Design
49 Hill Top
London NW11
t 020 7871 1866
www.liquidarchitecture.co.uk

APPROVED

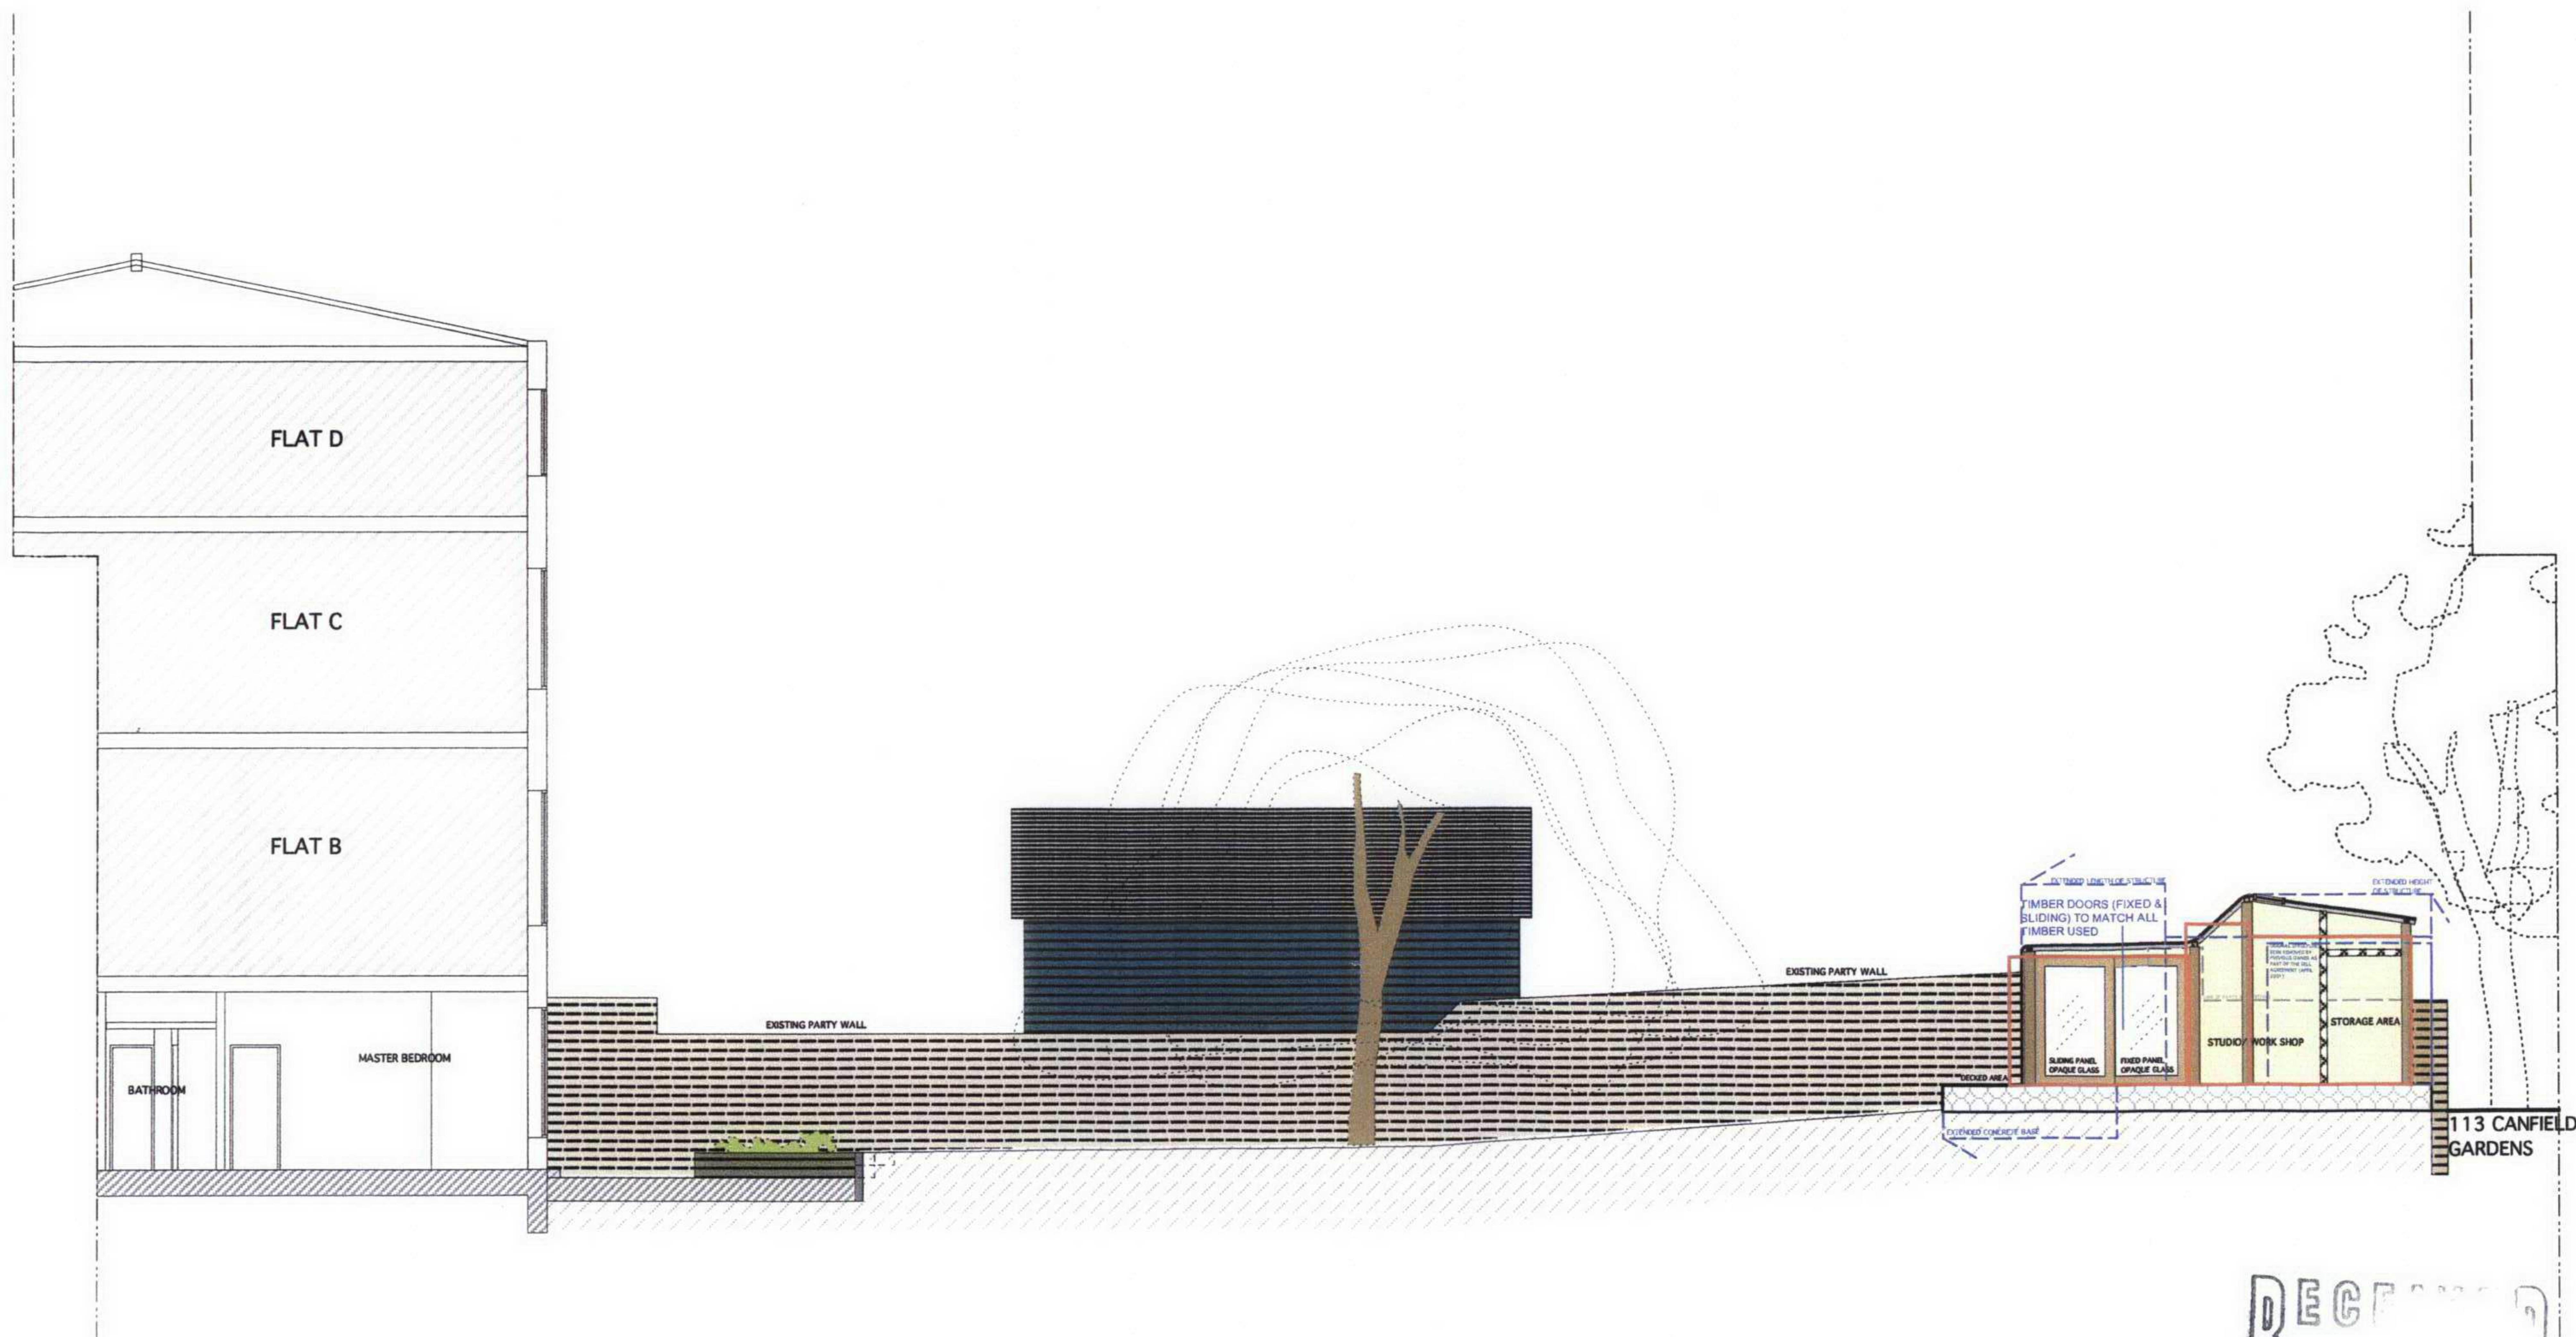

RECEIVED
30 APR 2007

PLANNING ISSUE

DRAWING AND DESIGN REMAIN COPYRIGHT© OF THE AUTHOR, ACTION WILL BE TAKEN AGAINST UNAUTHORISED USE. DO NOT SCALE. SCHEMATIC DRAWING ONLY. NO DIMENSIONAL CHECKS HAVE BEEN MADE. FULL MEASURED SURVEY REQUIRED.

THIS DRAWING AND THE DESIGN OUTLINED IN IT IS THE SOLE PROPERTY OF LIQUID ARCHITECTURE+DESIGN LTD AND IS PROTECTED BY COPY RIGHTS LAWS. ANY USE OF IT IS, FOR ANY PURPOSES, CAN BE MADE ONLY BY OBTAINING WRITTEN CONSENT FROM LIQUID ARCHITECTURE+DESIGN LTD.


REVISION
A
B
C
D
E
F

JOB NO. / TITLE	0005_124A GREENCROFT GARDENS
DRAWING TITLE	PROPOSED SECTION A-A
DRAWING NO.	0005/LS_01.03
SCALE	1:100@A3
DATE	14 SEPTEMBER 2005

liquid a+d

Liquid Architecture+Design
49 Hill Top
London NW11
t 020 7871 1866
www.liquidarchitecture.co.uk

APPROVED

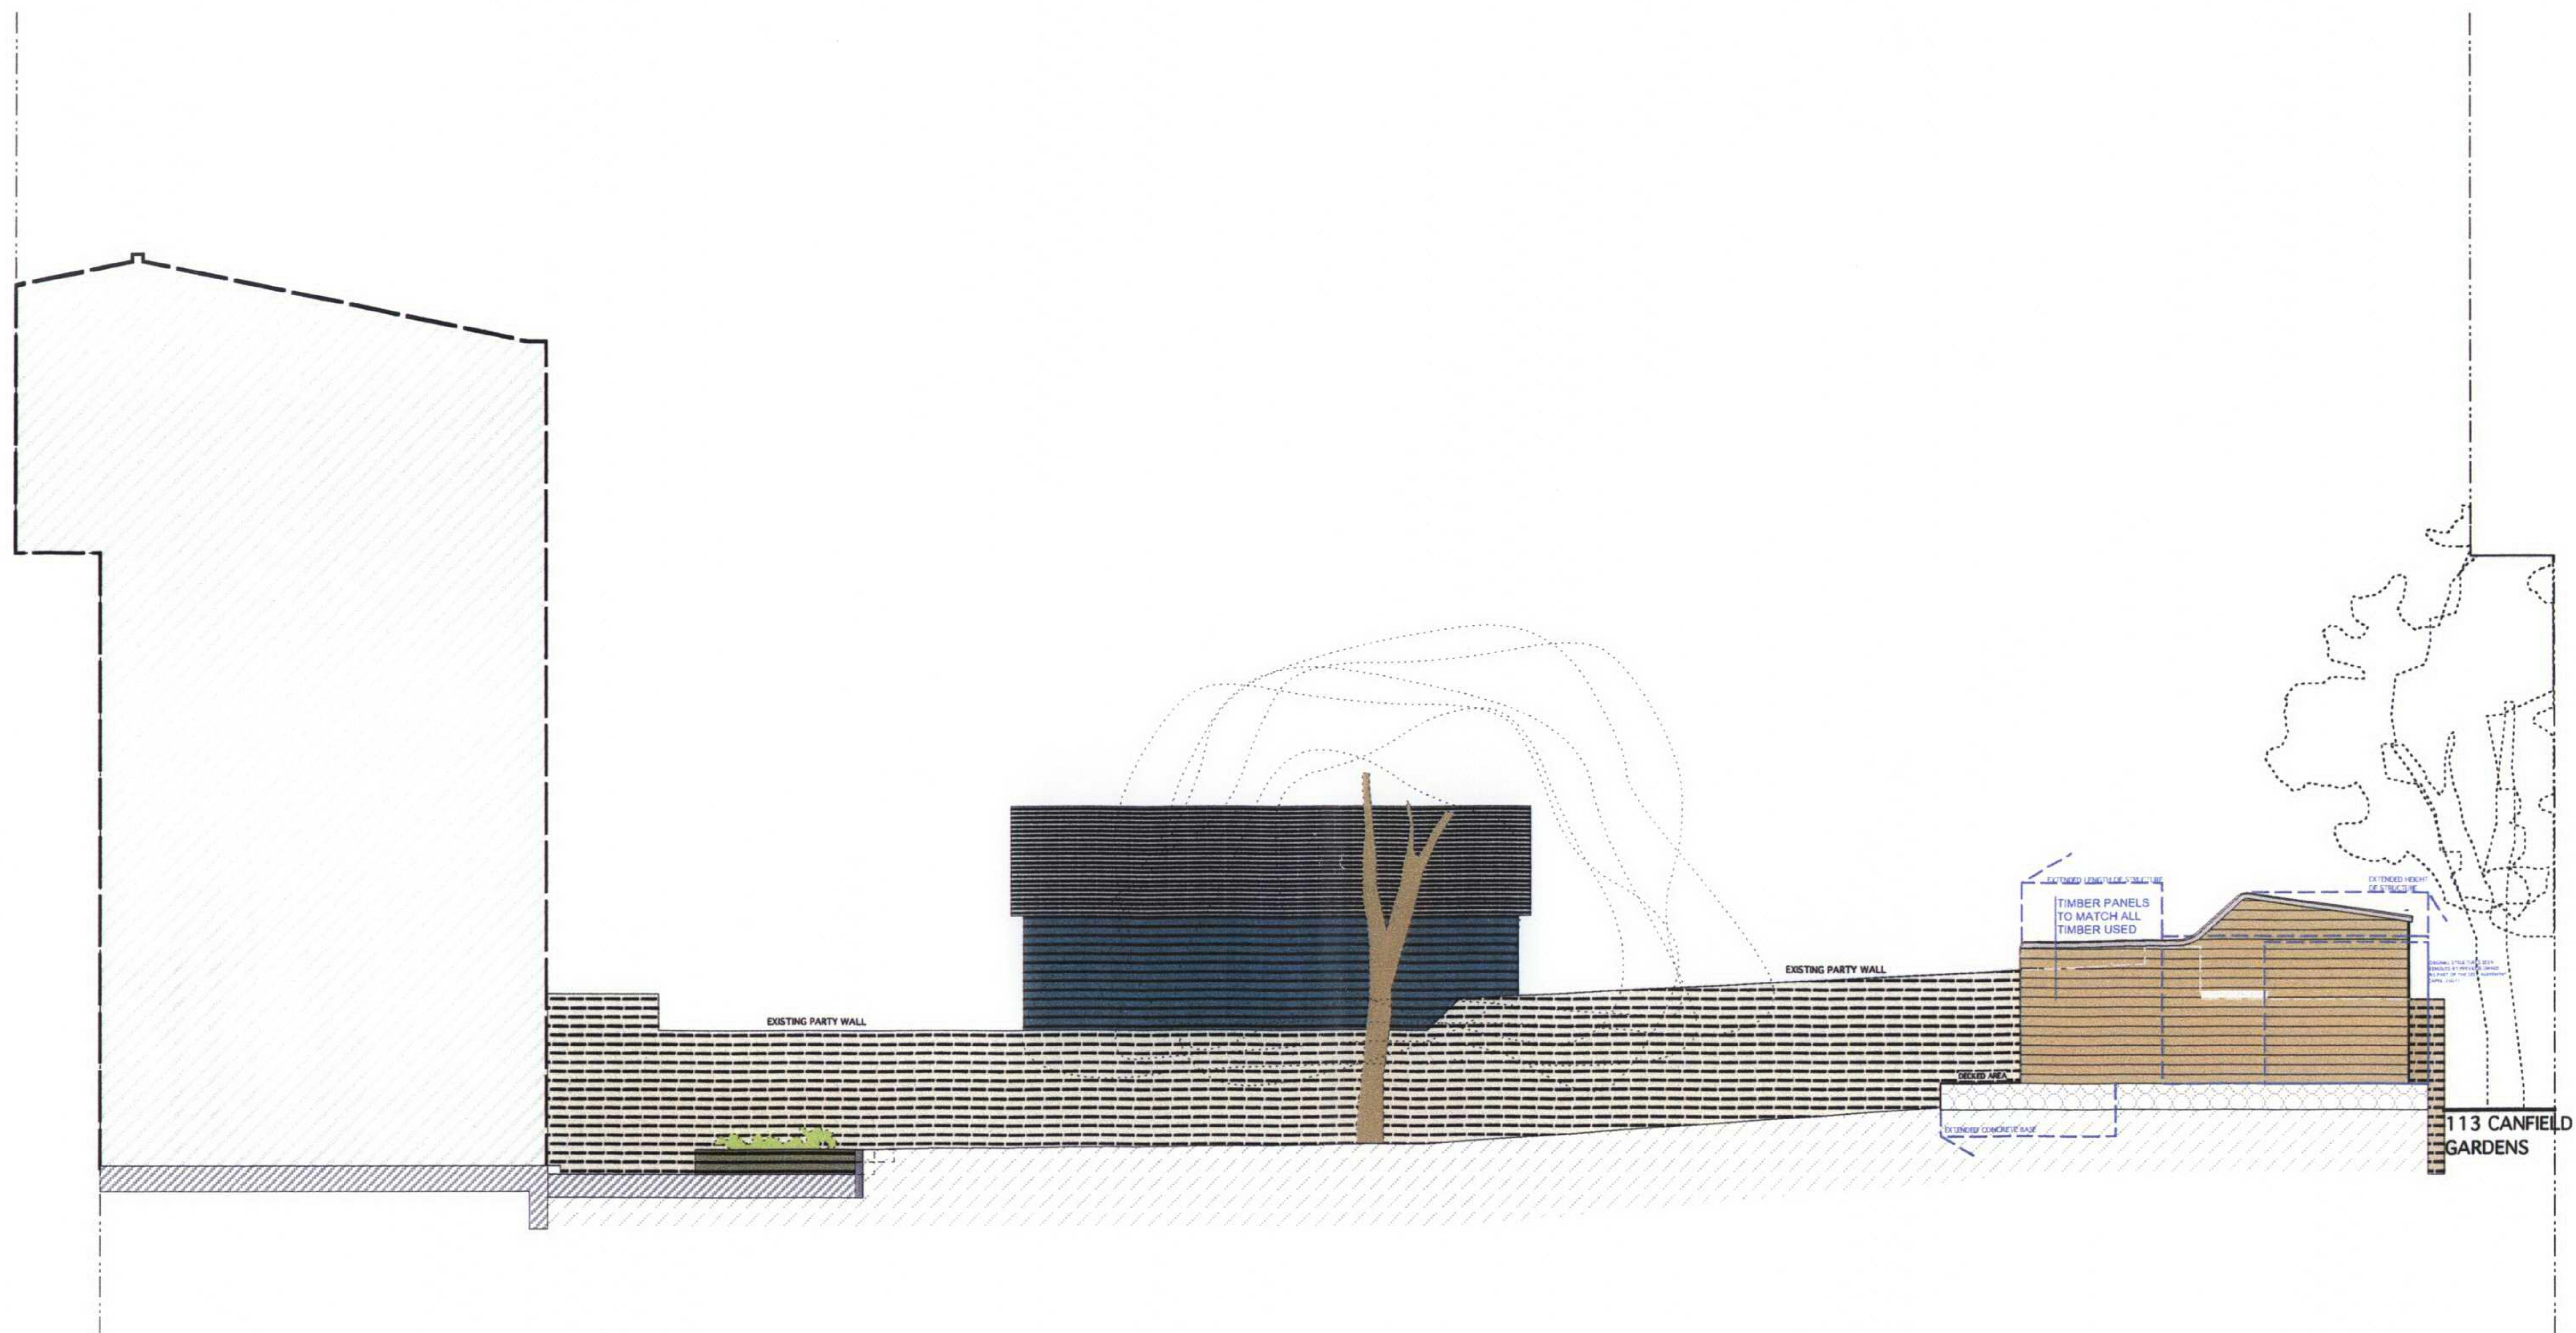

RECEIVED
30 APR 2007

PLANNING ISSUE

DRAWING AND DESIGN REMAIN COPYRIGHT© OF THE AUTHOR, ACTION WILL BE TAKEN AGAINST UNAUTHORISED USE. DO NOT SCALE. SCHEMATIC DRAWING ONLY. NO DIMENSIONAL CHECKS HAVE BEEN MADE. FULL MEASURED SURVEY REQUIRED.

THIS DRAWING AND THE DESIGN OUTLINED IN IT IS THE SOLE PROPERTY OF LIQUID ARCHITECTURE+DESIGN LTD AND IS PROTECTED BY COPY RIGHTS LAWS. ANY USE OF IT IS, FOR ANY PURPOSES, CAN BE MADE ONLY BY OBTAINING WRITTEN CONSENT FROM LIQUID ARCHITECTURE+DESIGN LTD.

REVISION		JOB NO. / TITLE
A		0005_124A GREENCROFT GARDENS
B		DRAWING TITLE
C		PROPOSED WEST SIDE ELEVATION
D		DRAWING NO.
E		0005/LS_01.06
F		SCALE
		1:100@A3
		DATE
		14 SEPTEMBER 2005

liquid a+d

Liquid Architecture+Design
49 Hill Top
London NW11
t 020 7871 1866
www.liquidarchitecture.co.uk