




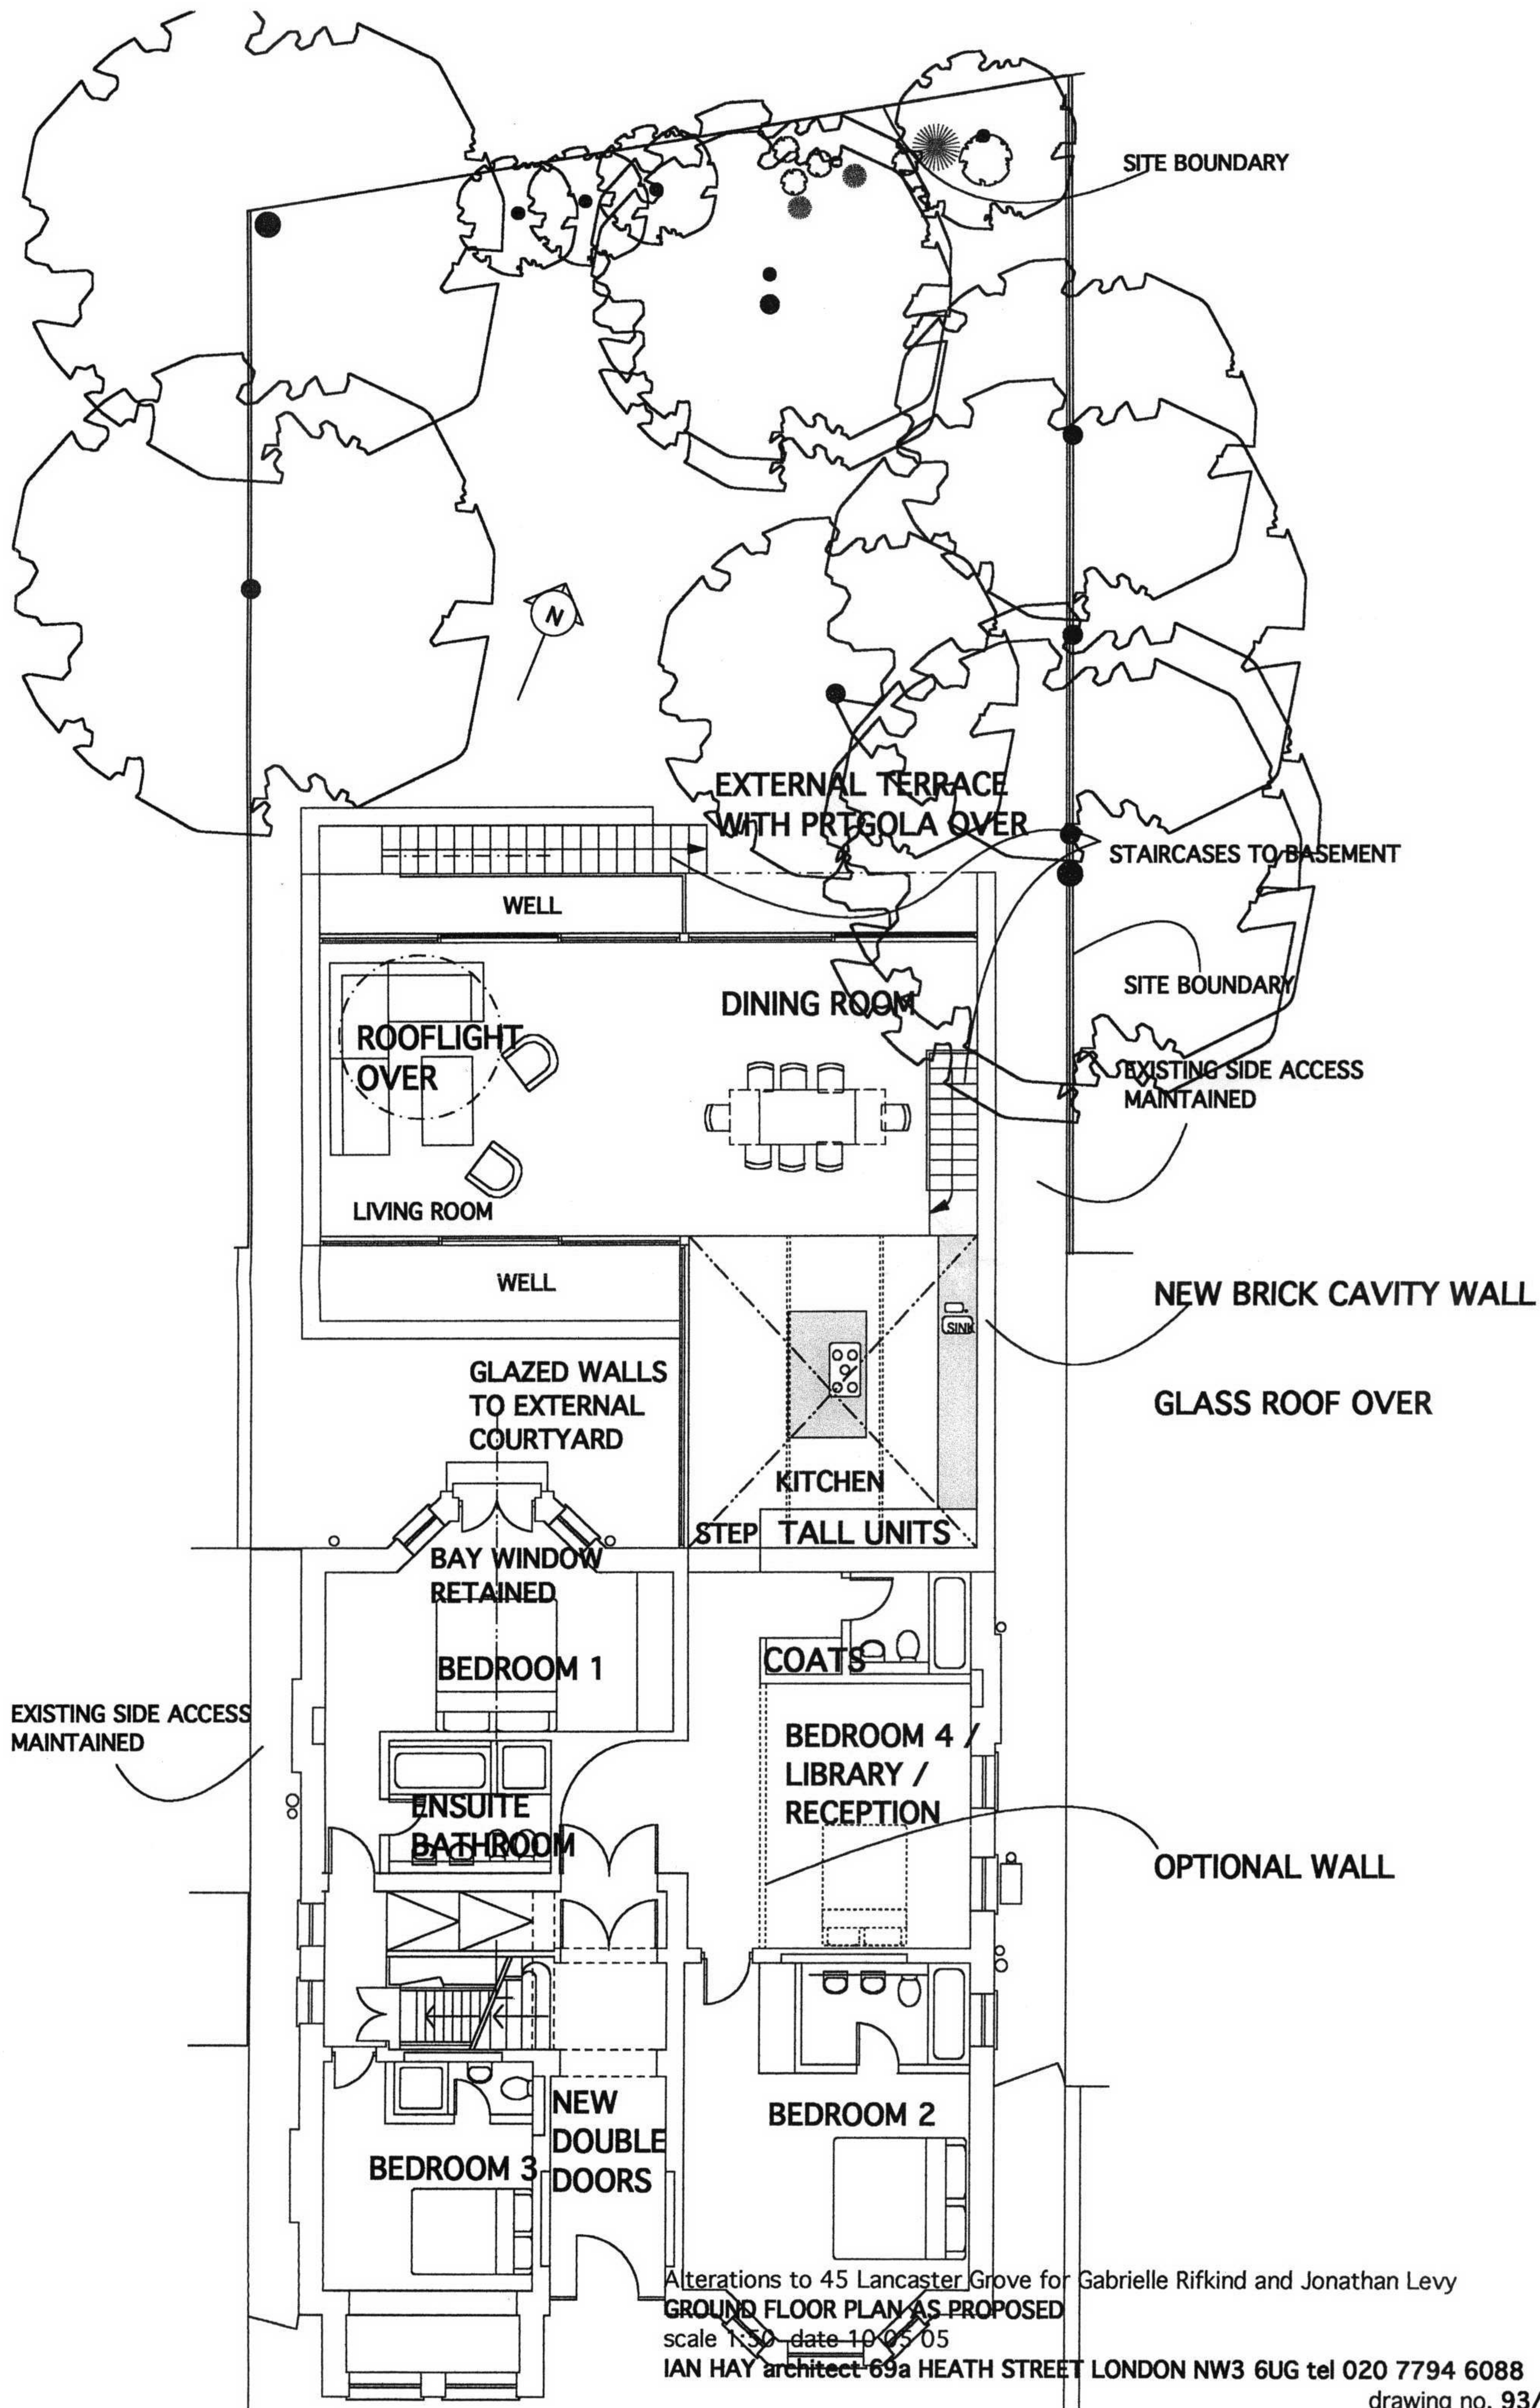

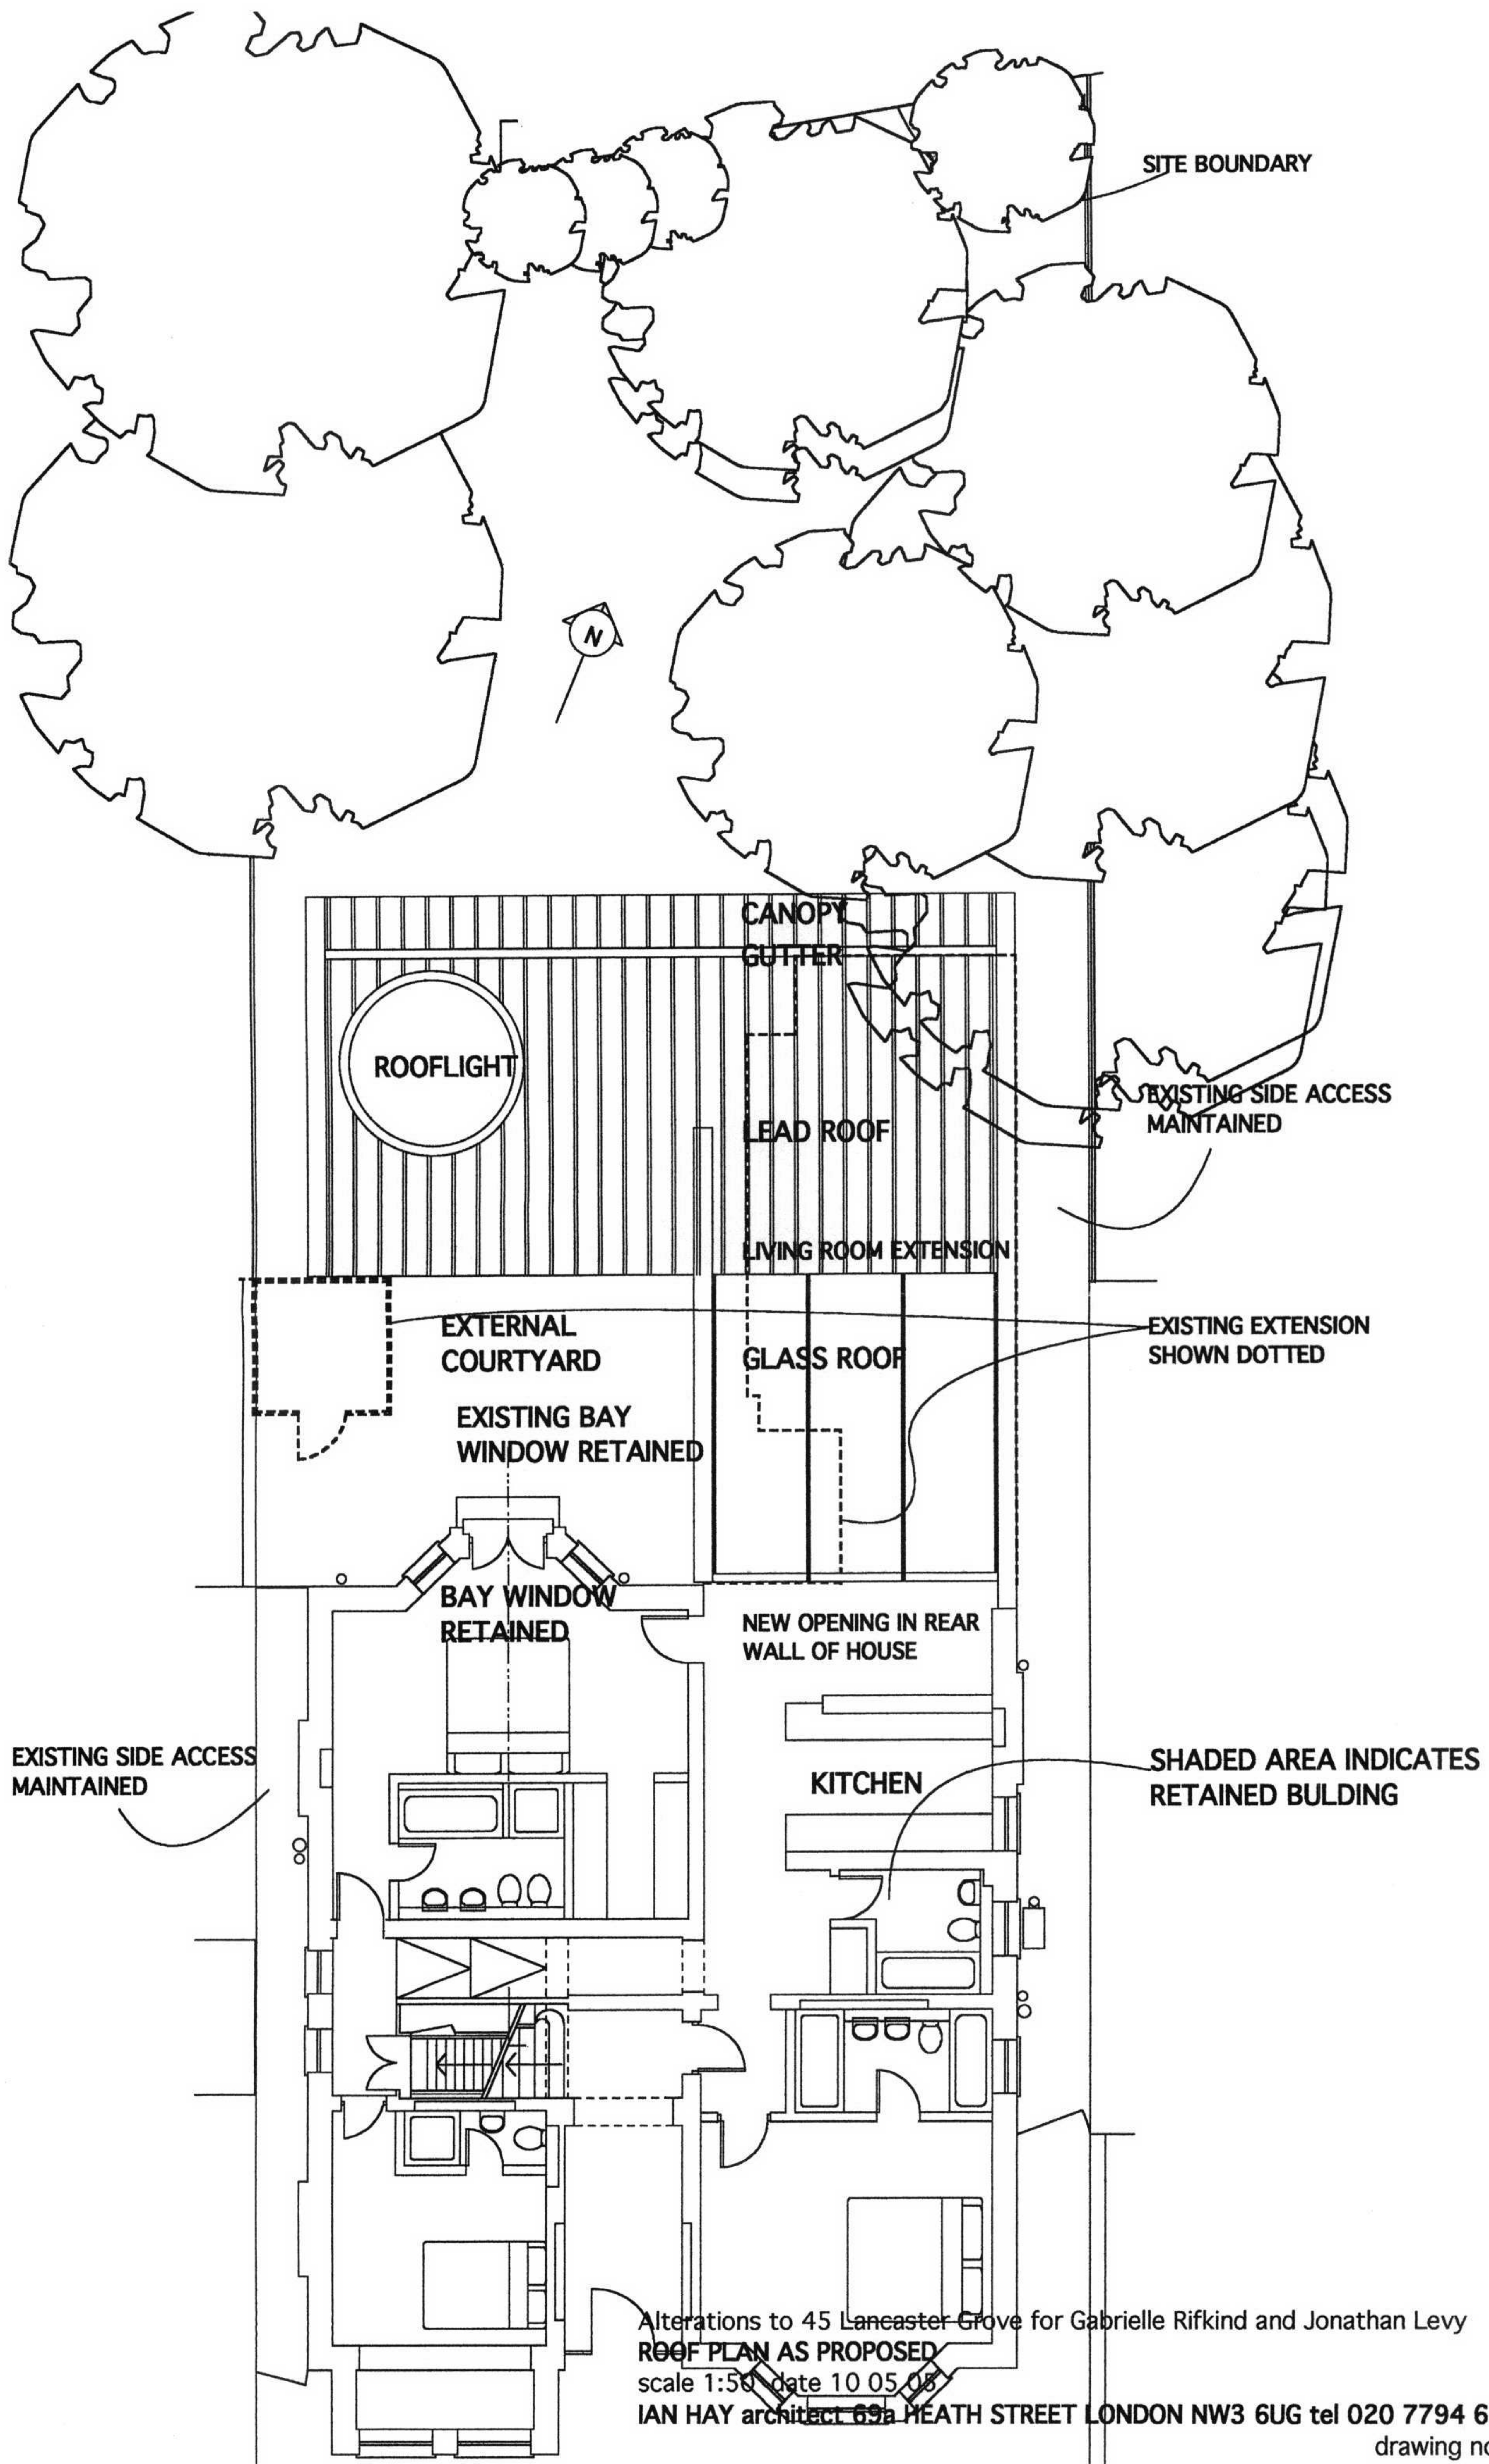

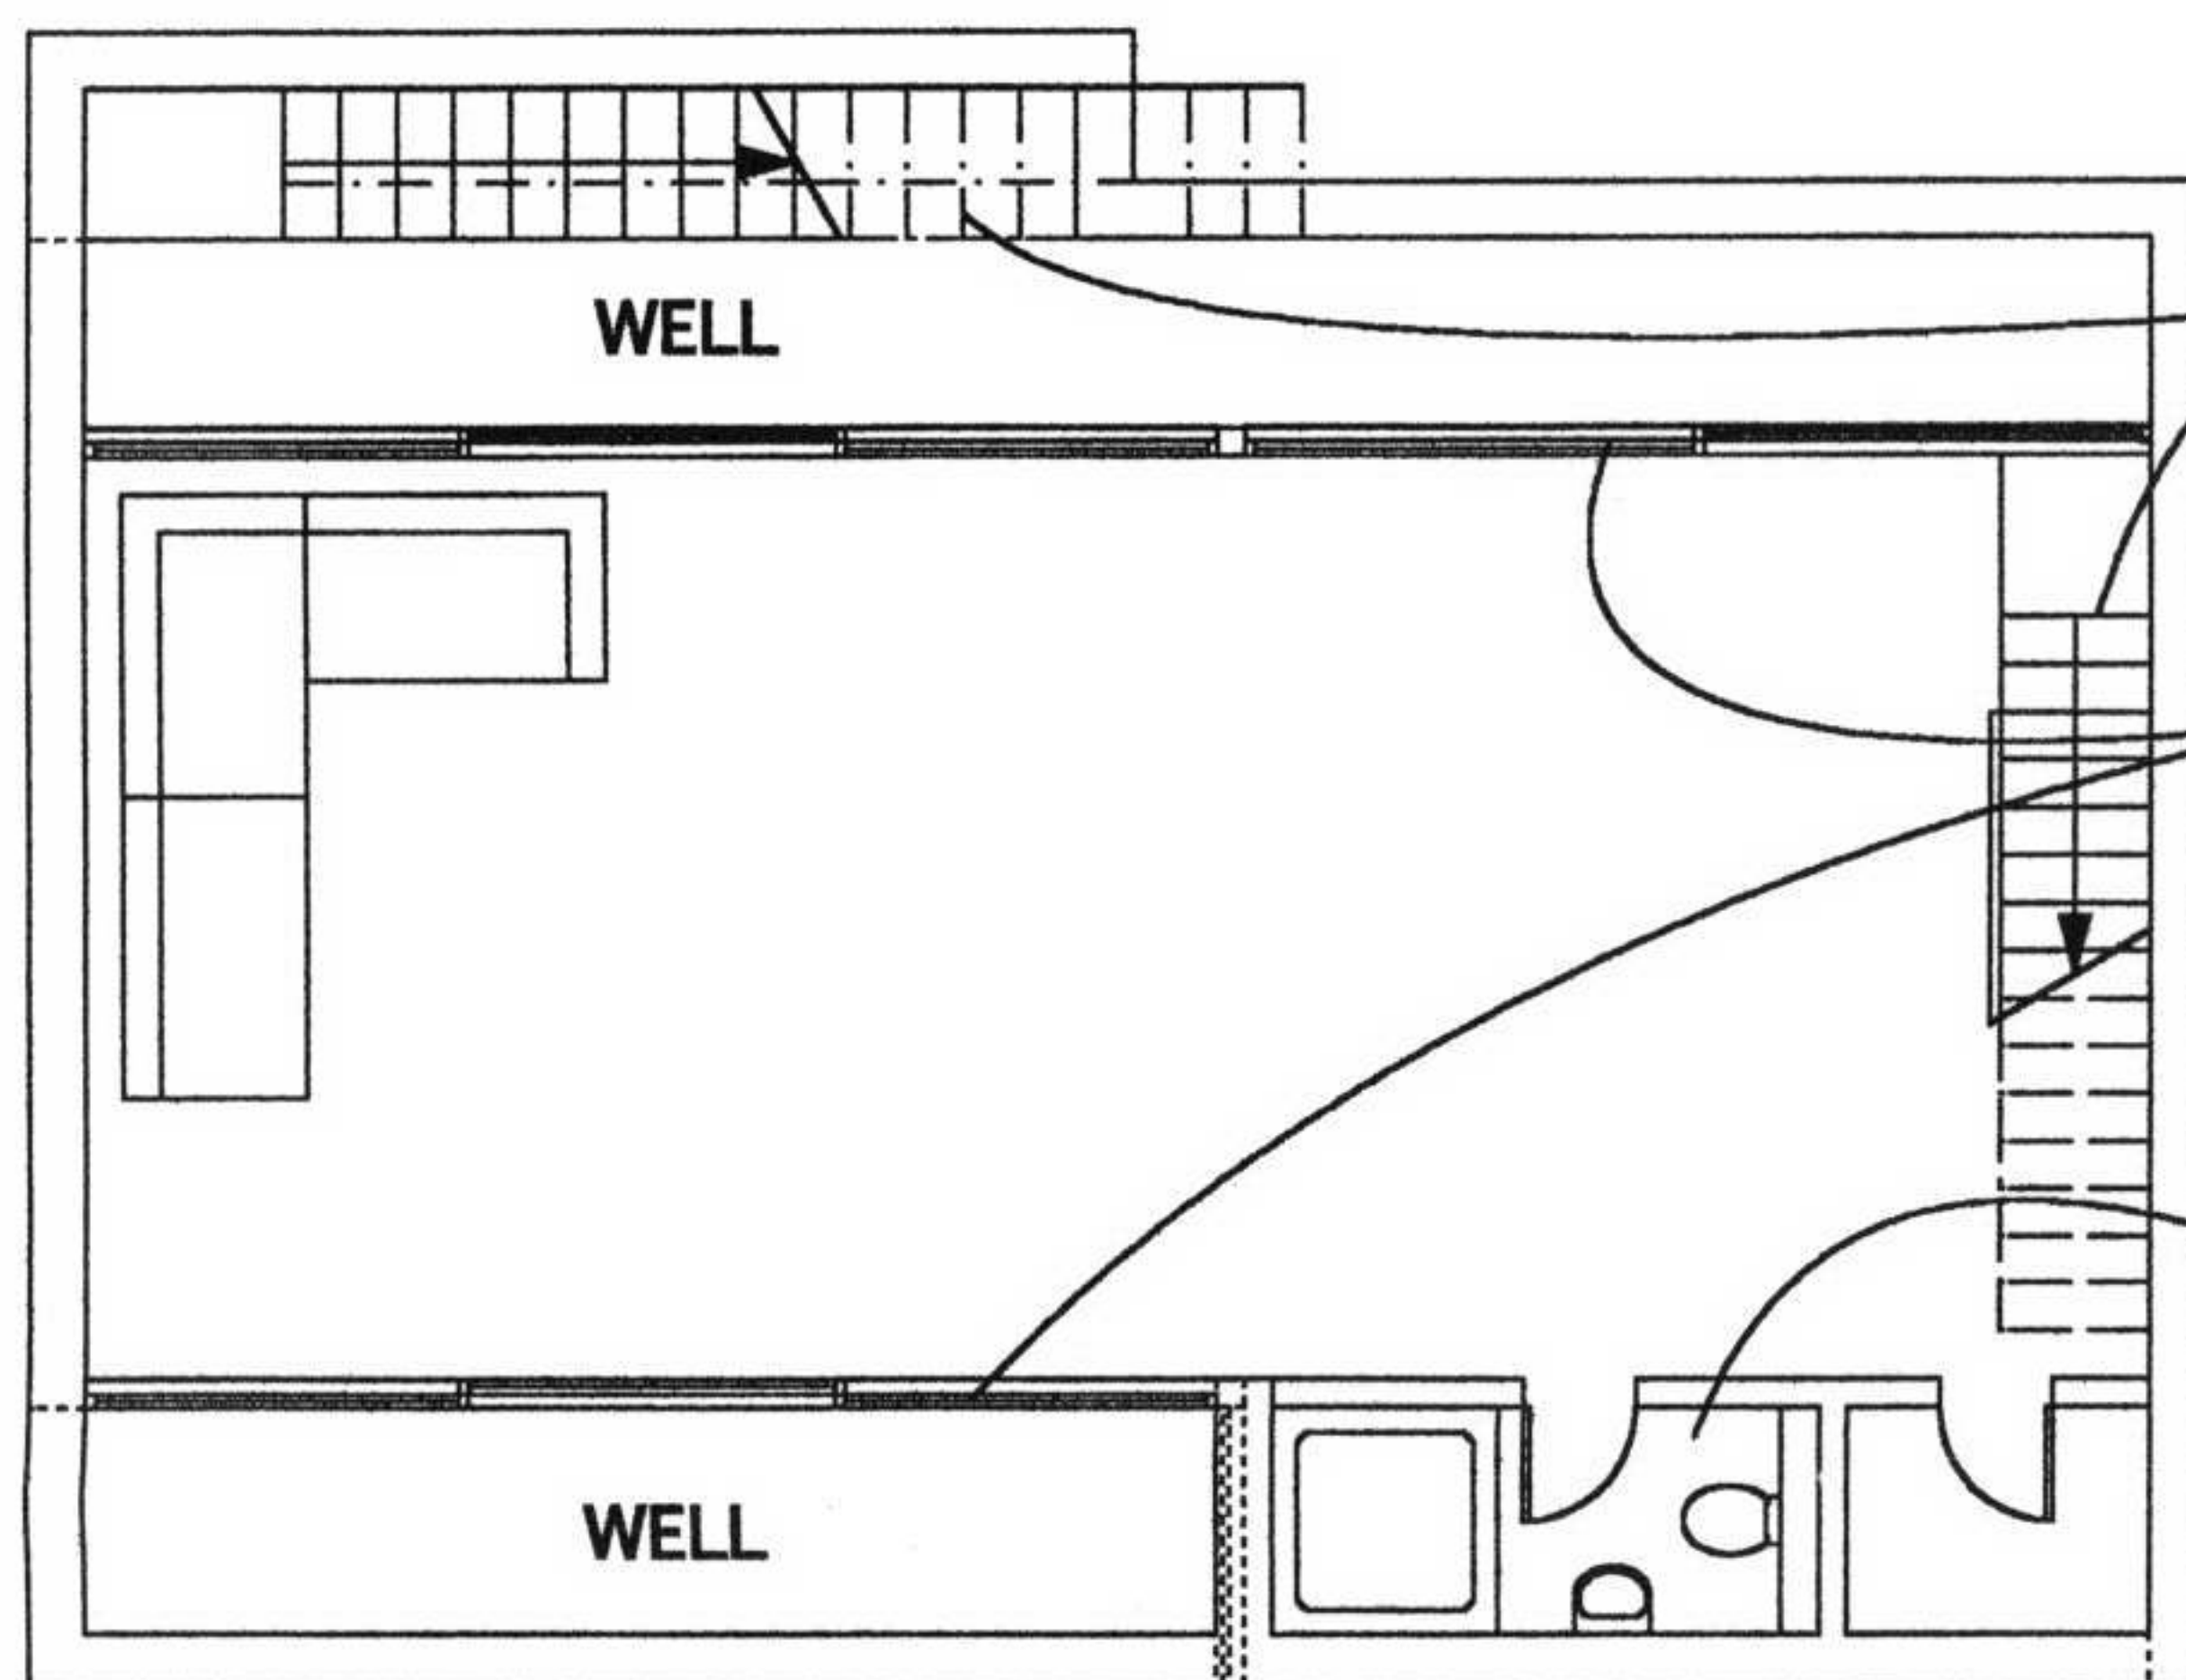

STAIRCASES TO
GROUND FLOOR

SLIDING GLASS DOORS

SHOWER ROOM

EXISTING BUILDING AND
APPROVED EXTENSION ABOVE
SHOWN DOTTED

CELLAR RETAINED AS EXISTING


Alterations to 45 Lancaster Grove for Gabrielle Rifkind and Jonathan Levy

BASEMENT PLAN AS PROPOSED


scale 1:50 date 10.05.05

IAN HAY architect 69a HEATH STREET LONDON NW3 6UG tel 020 7794 6088

drawing no. 93/13. 23 04 07

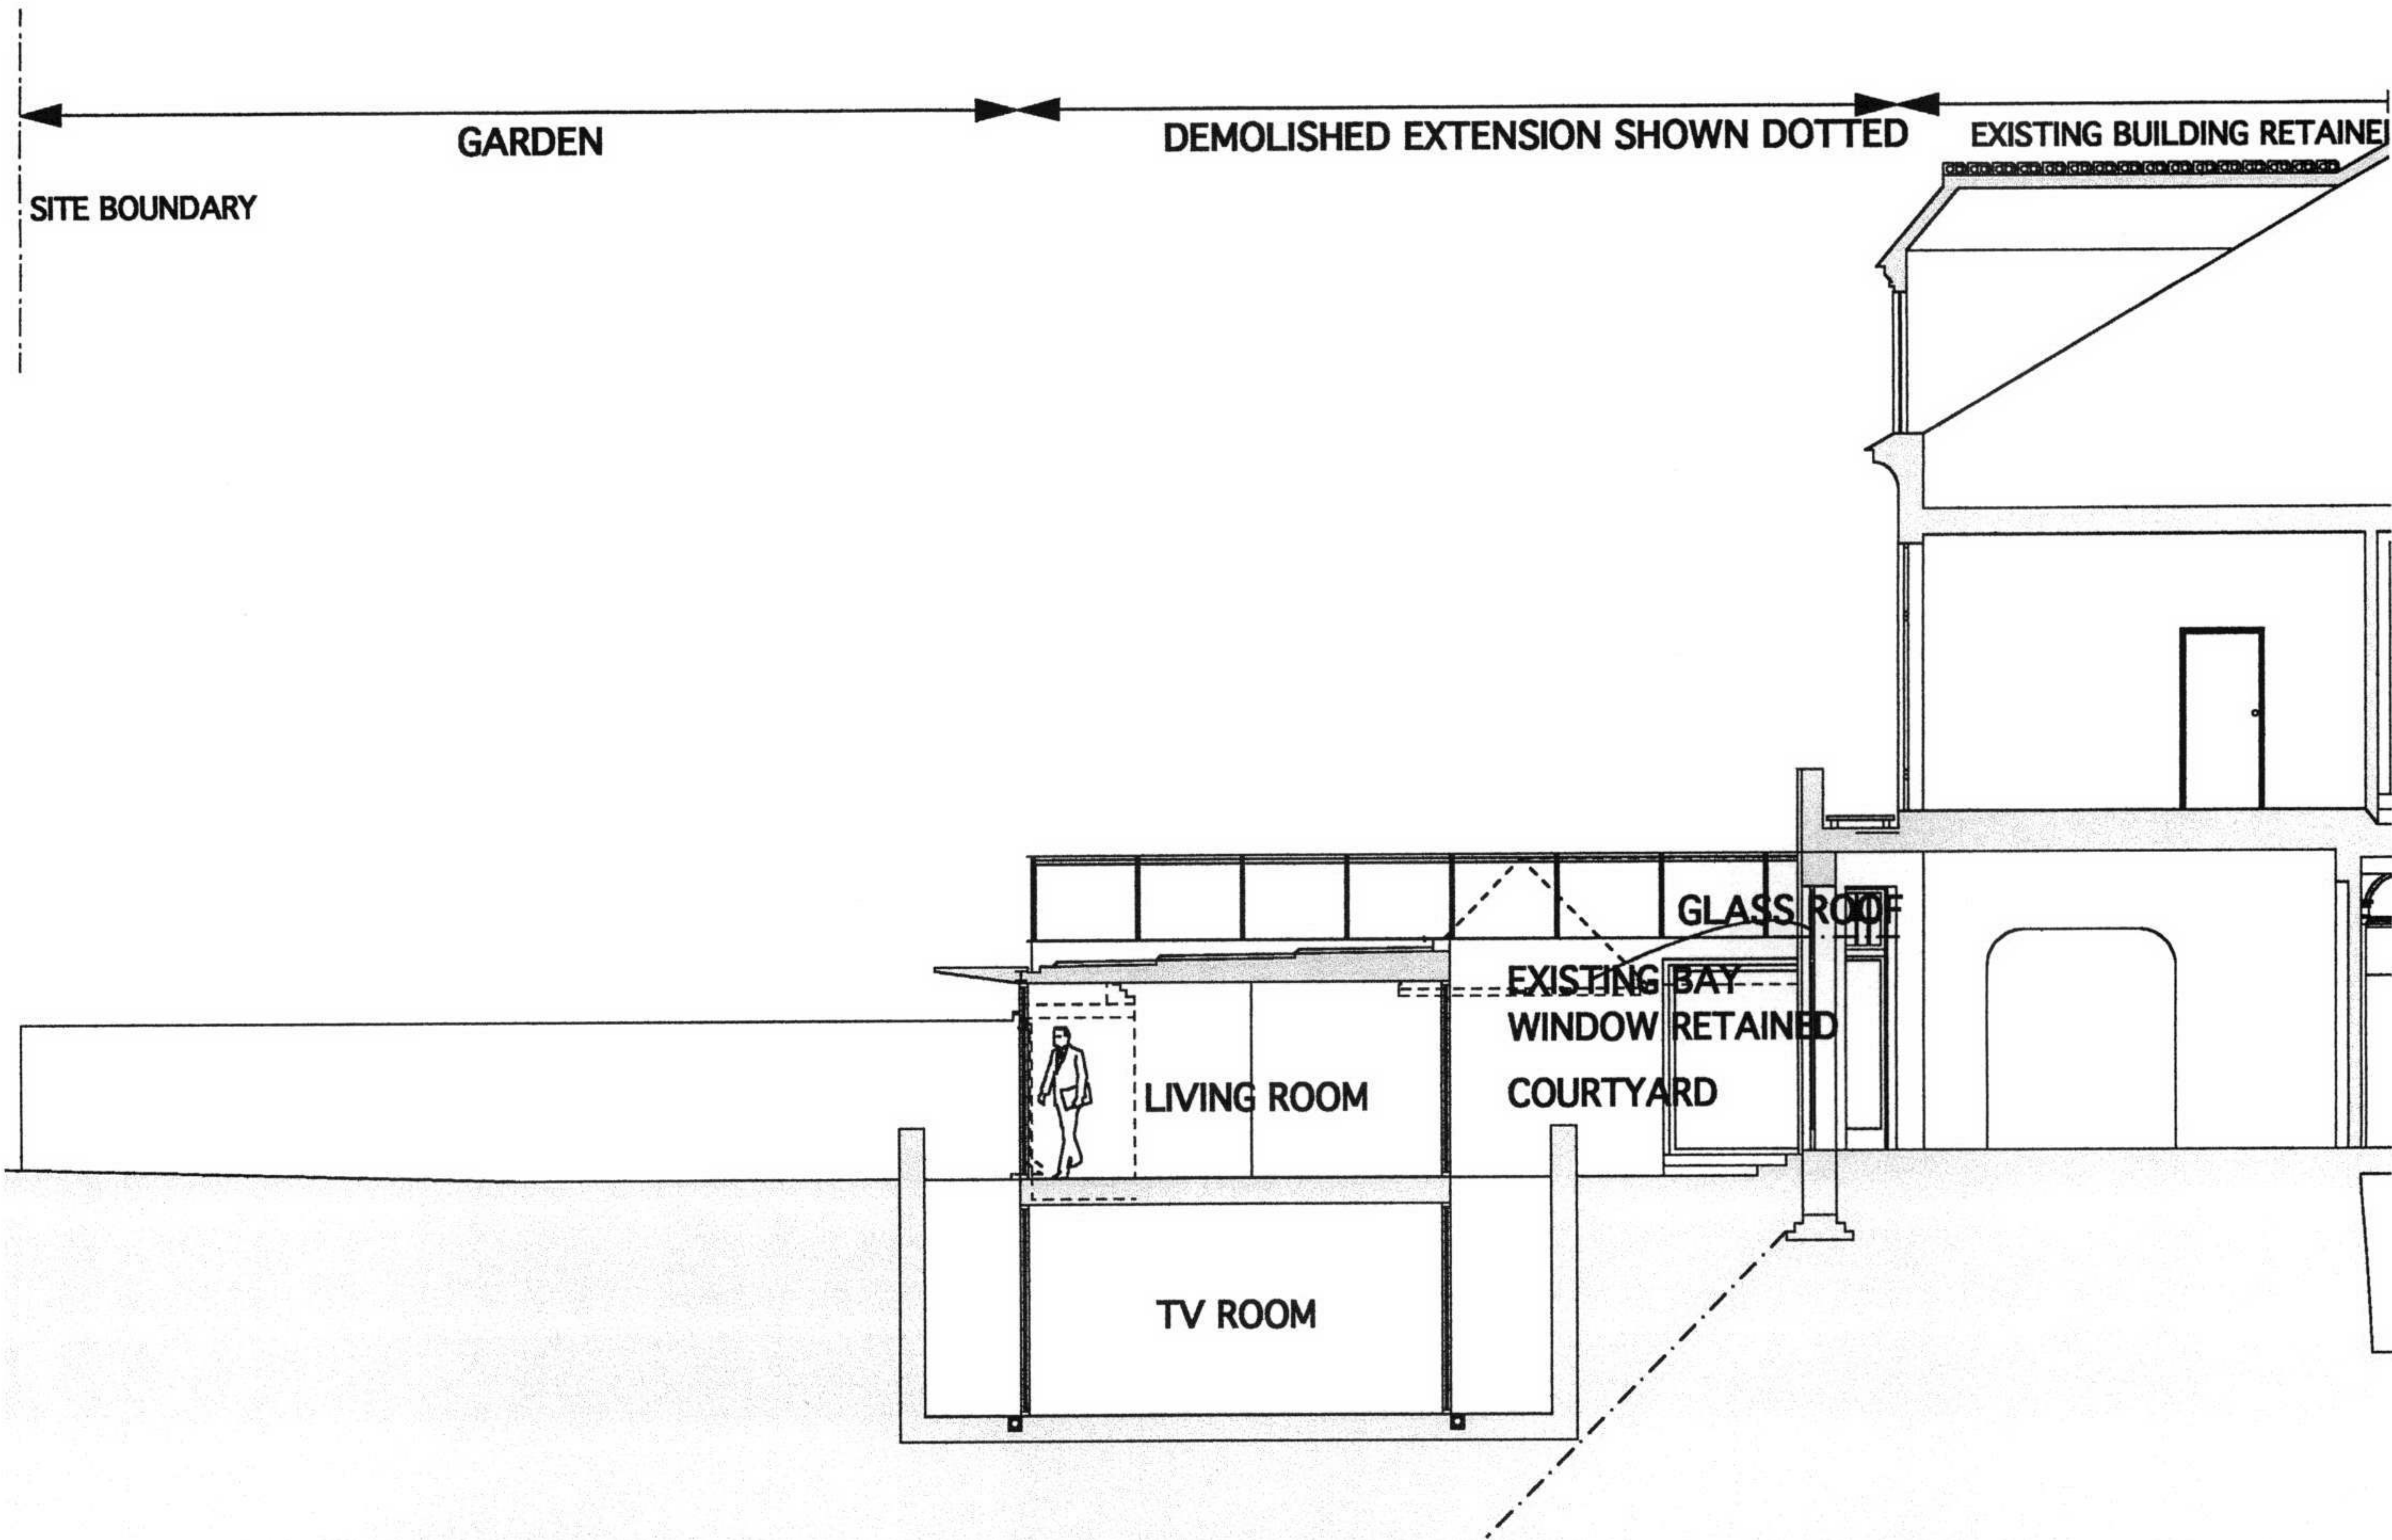

SECTION A

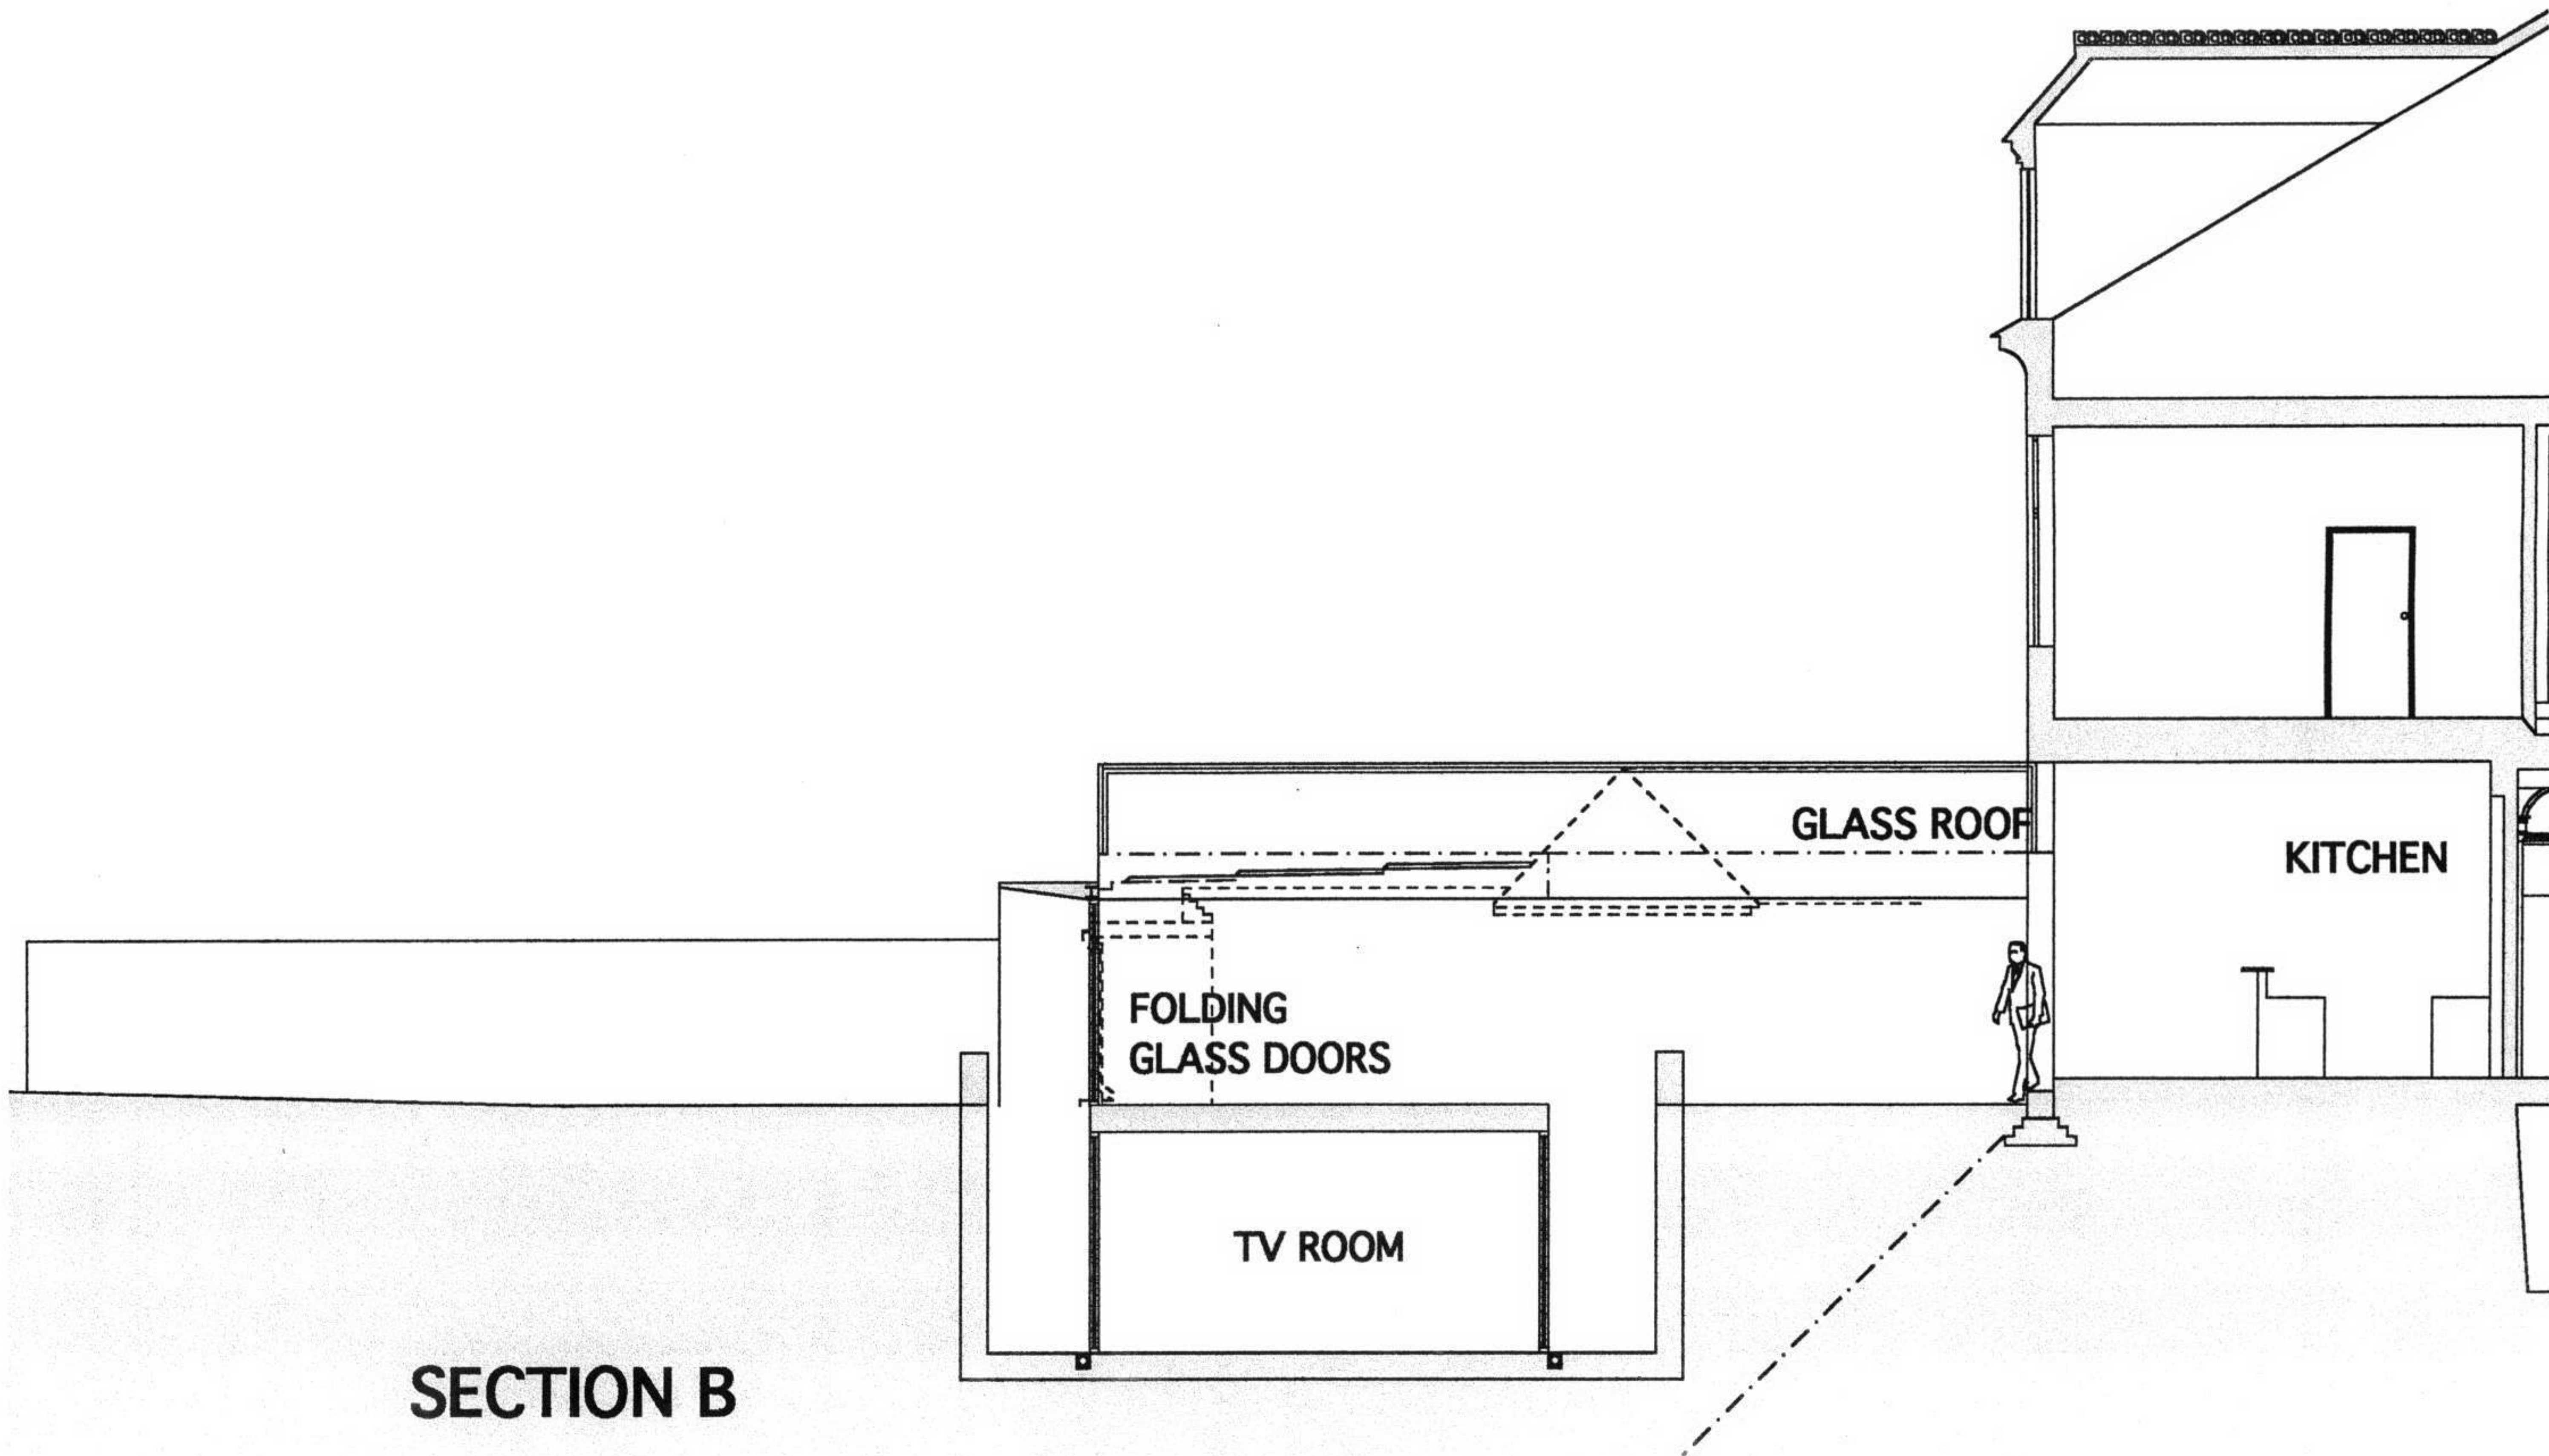

SECTION B

Alterations to 45 Lancaster Grove for Gabrielle Rifkind and Jonathan Levy

SECTIONS AS PROPOSED

scale 1:50 date 06 01 05

IAN HAY architect 69a HEATH STREET LONDON NW3 6UG tel 020 7794 6088

drawing no. 93/14. 23 04 07



REAR ELEVATION THROUGH COURTYARD

Alterations to 45 Lancaster Grove for Gabrielle Rifkind and Jonathan Levy
 REAR ELEVATION AS PROPOSED
 scale 1:50 date 06 01 05

IAN HAY architect 69a HEATH STREET LONDON NW3 6UG tel 020 7794 6088

drawing no. 93/15. 23 04 07



REAR ELEVATION

Alterations to 45 Lancaster Grove for Gabrielle Rifkind and Jonathan Levy

REAR ELEVATION AS PROPOSED

scale 1:50 date 06 01 05

IAN HAY architect 69a HEATH STREET LONDON NW3 6UG tel 020 7794 6088

drawing no 93/16 23 04 07