



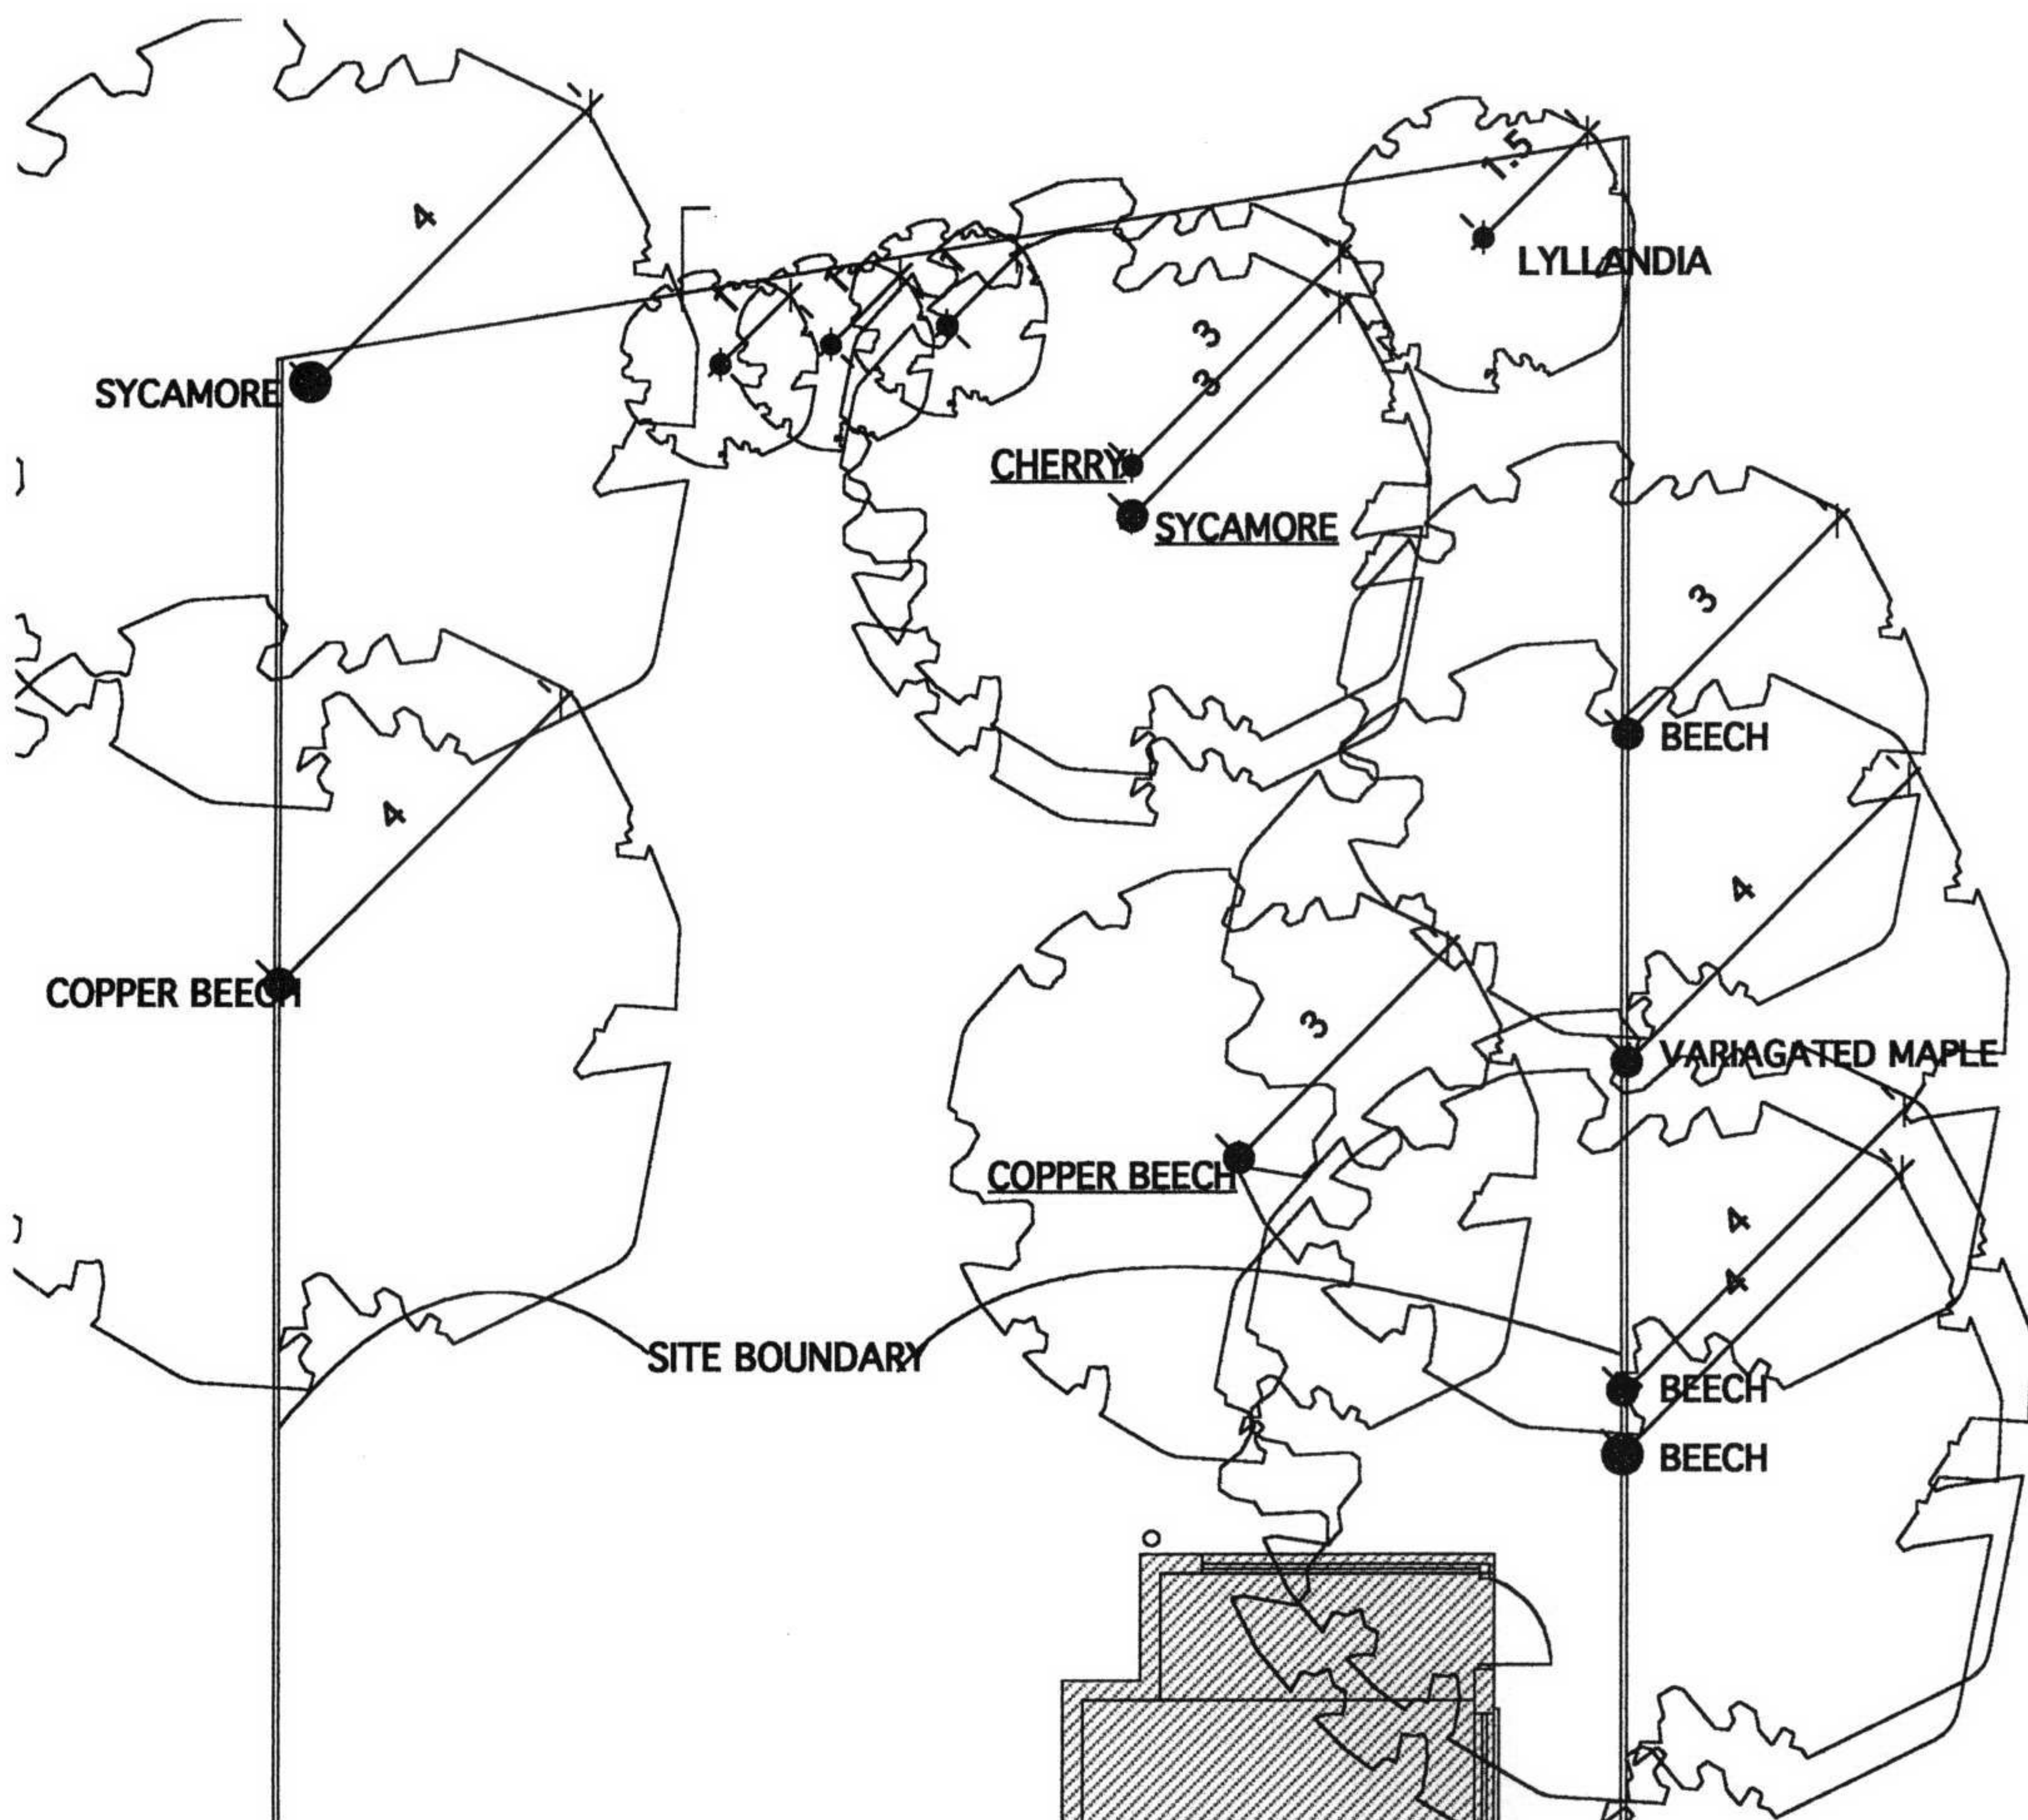

EXISTING REAR EXTENSIONS
TO BE DEMOLISHED

NEW OPENING IN REAR
WALL

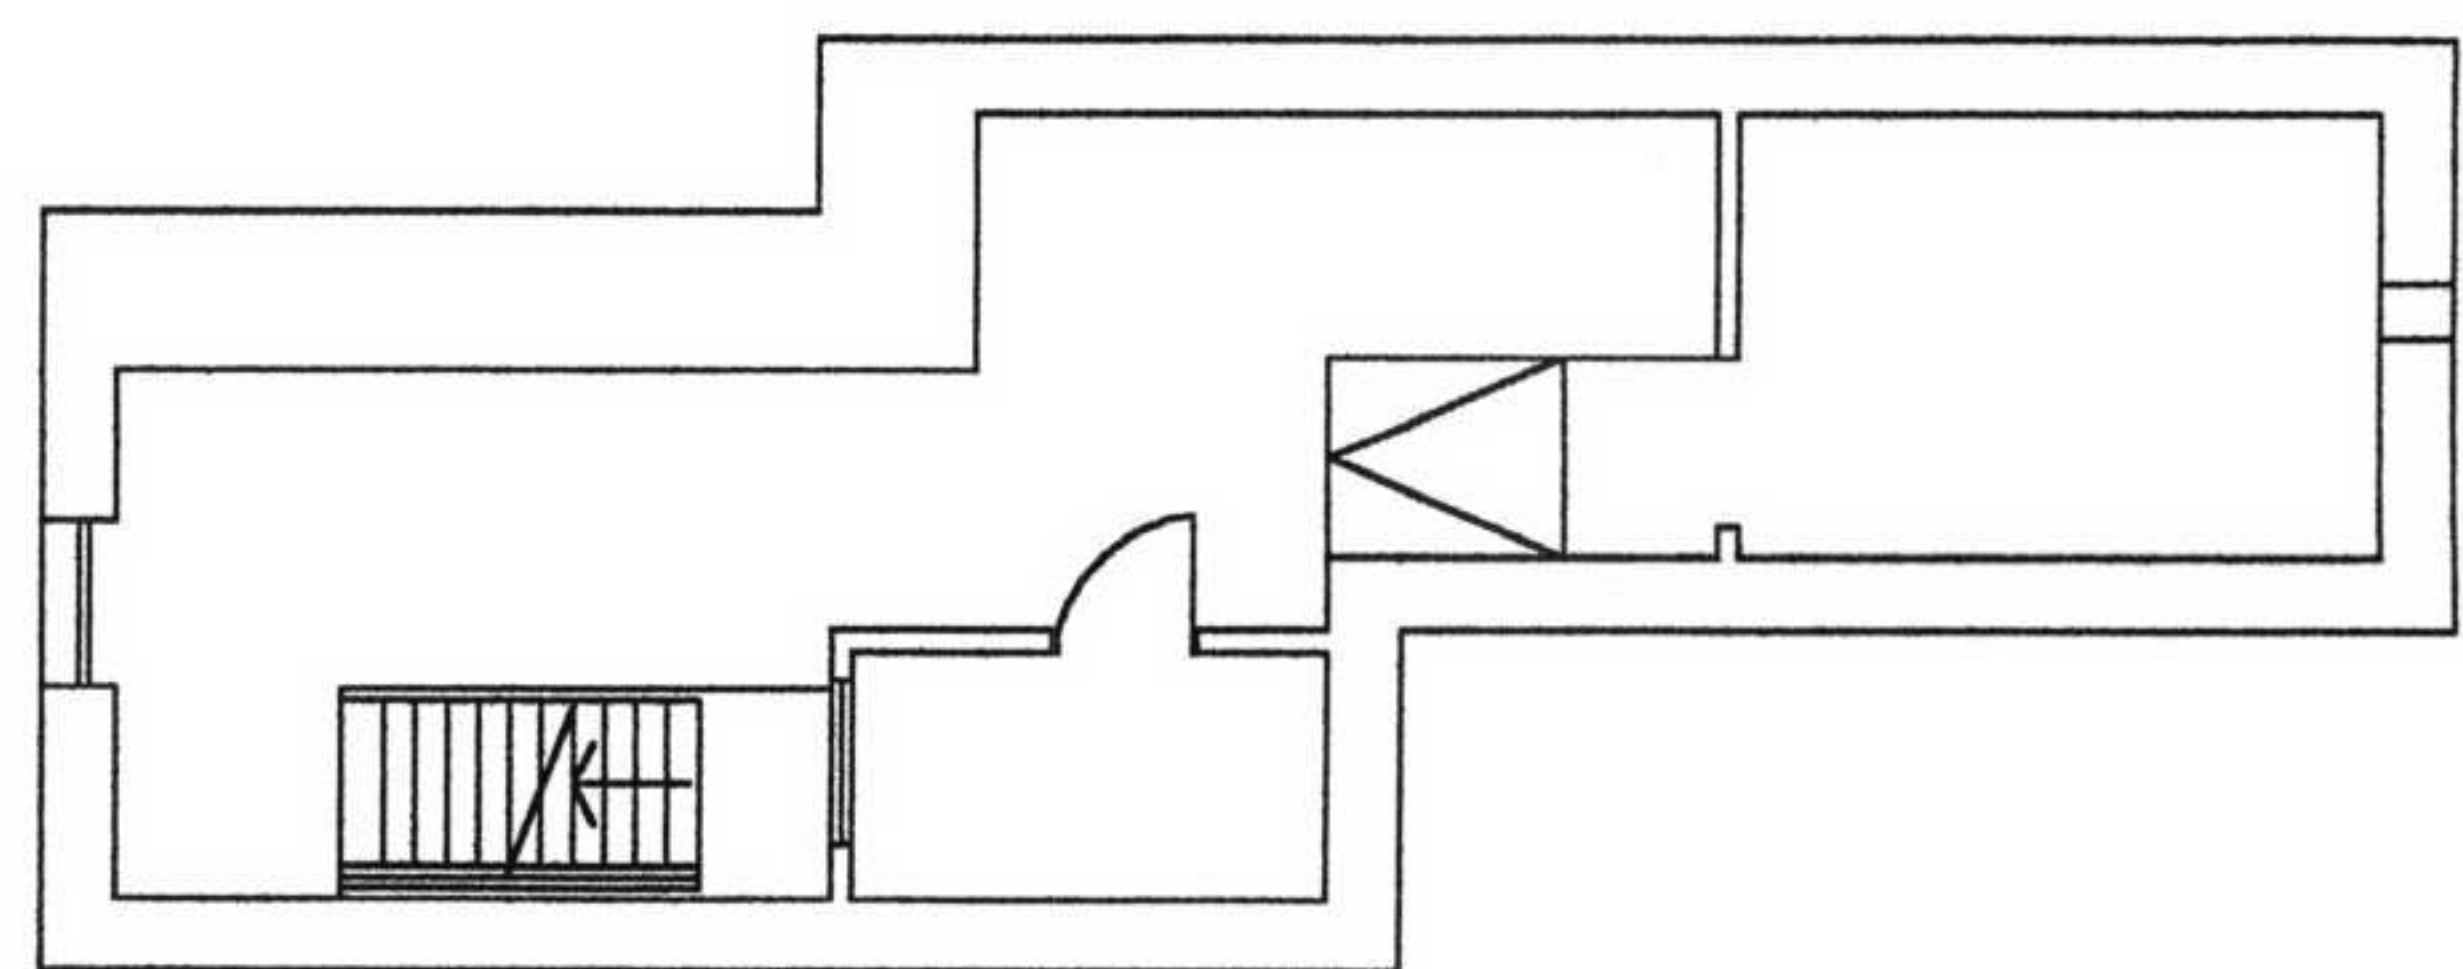

CELLAR PLAN

GROUND FLOOR PLAN

Alterations to 45 Lancaster Grove for Gabrielle Rifkind and Jonathan Levy

GROUND FLOOR PLAN AS EXISTING

scale 1:100 date 06 01 05

IAN HAY architect 69a HEATH STREET LONDON NW3 6UG tel 020 7794 6088

drawing no. 93/01

**EXISTING REAR EXTENSION
TO BE DEMOLISHED**




Alterations to 45 Lancaster Grove for Gabrielle Rifkind and Jonathan Levy

REAR ELEVATION AS EXISTING

scale 1:50 date 06 01 05

IAN HAY architect 69a HEATH STREET LONDON NW3 6UG tel 020 7794 6088

drawing no. 93/02

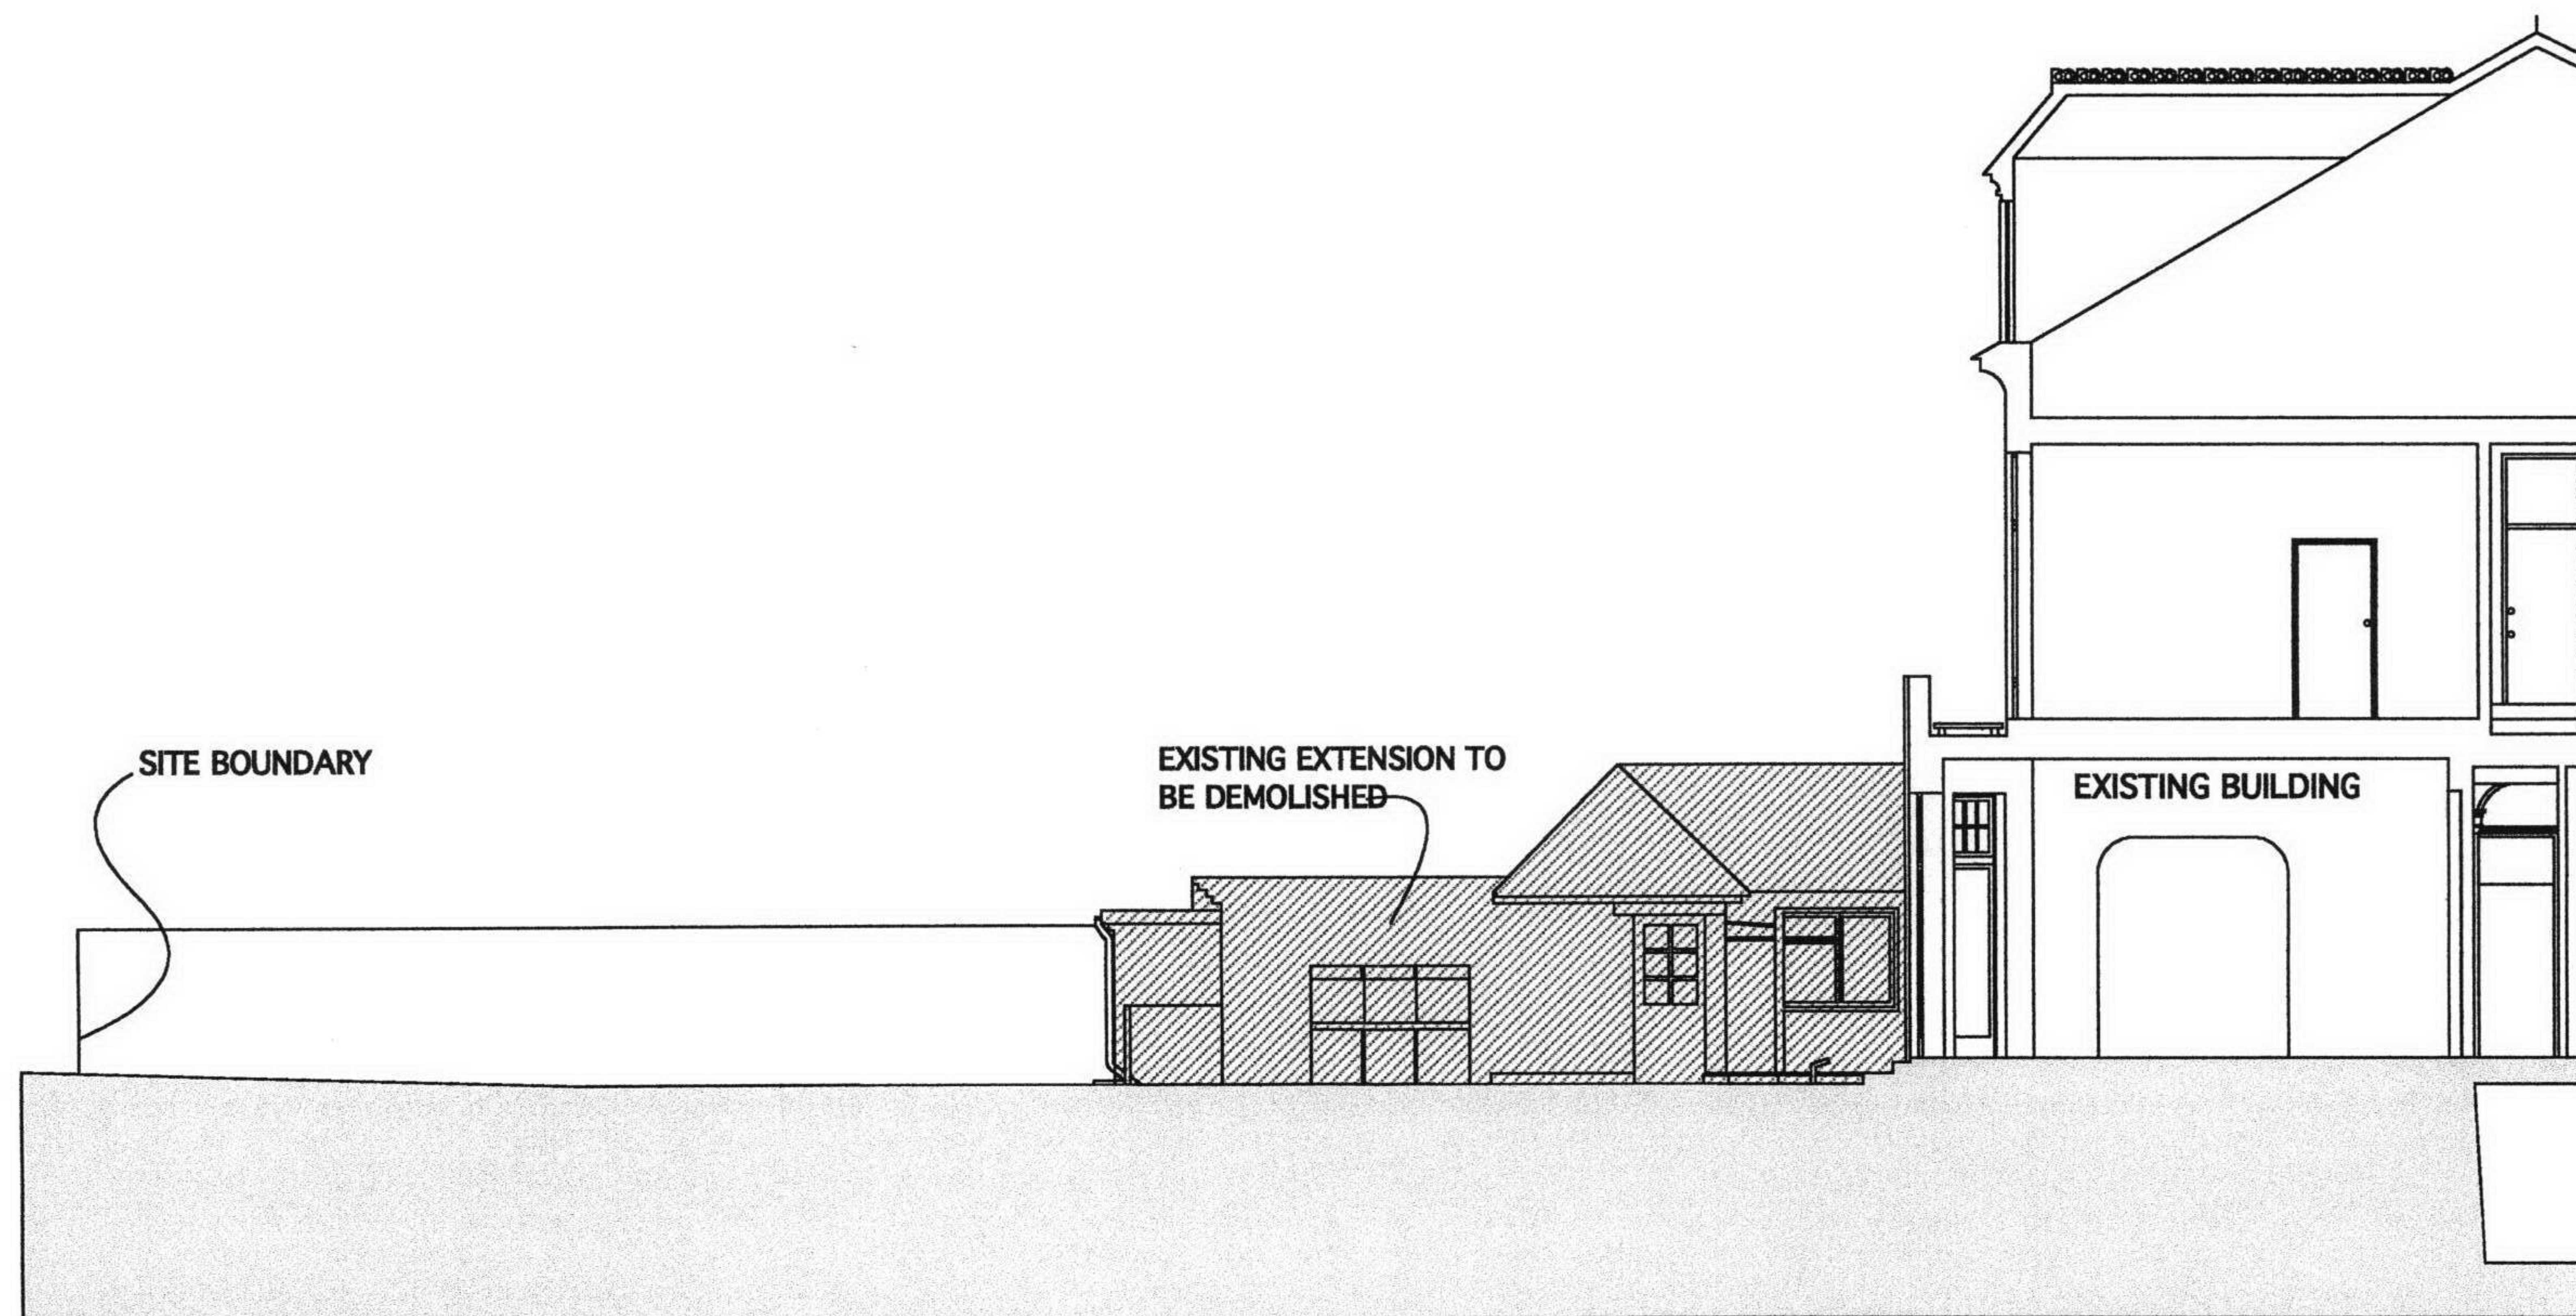

Alterations to 45 Lancaster Grove for Gabrielle Rifkind and Jonathan Levy

SECTION AS EXISTING

scale 1:50 date 06 01 05

IAN HAY architect 69a HEATH STREET LONDON NW3 6UG tel 020 7794 6088

drawing no. 93/03