



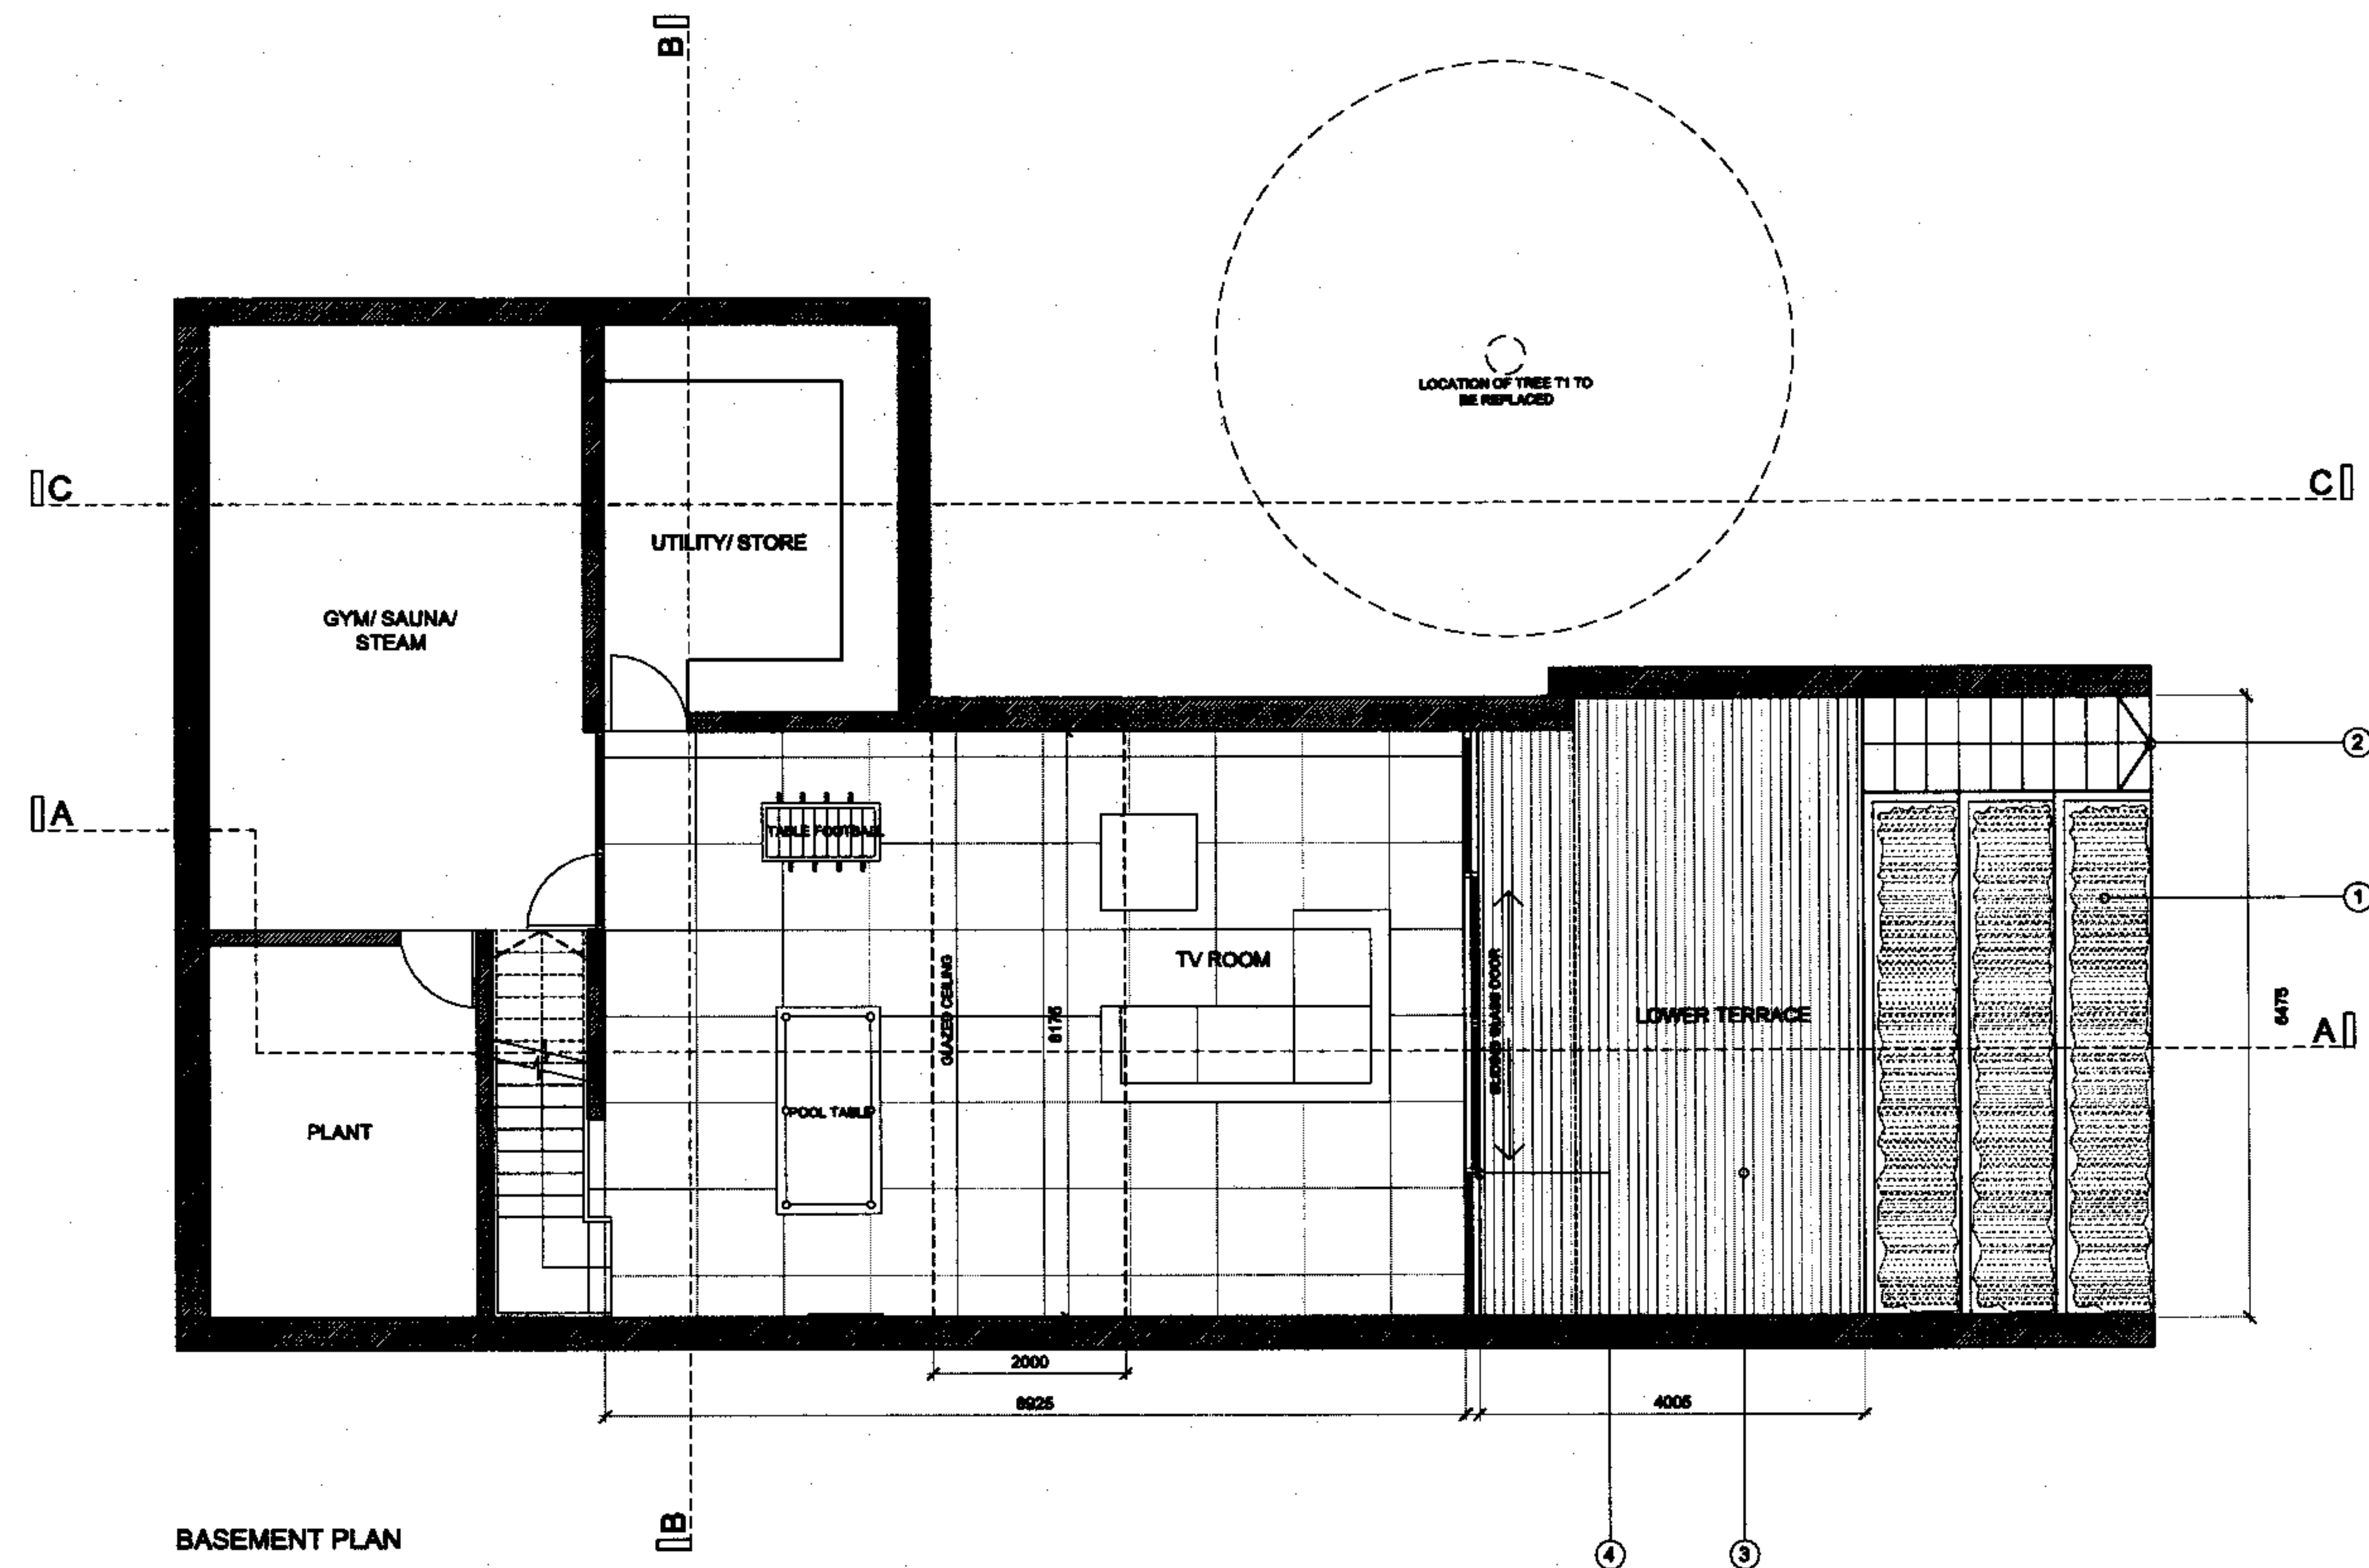

KEY

1. TERRACED PLANTERS
2. EXTERNAL STAIRS
3. THICK DECKED TERRACE
4. METAL FRAMED GLASS SLIDING DOORS
5. METAL FRAMED GLAZING
6. OPENING GLAZED ROOF LIGHT
7. GLASS BALUSTRADE
8. RENDER
9. RENDER REVEAL
10. FLAT ROOF
11. CONCRETE RETAINING STRUCTURE

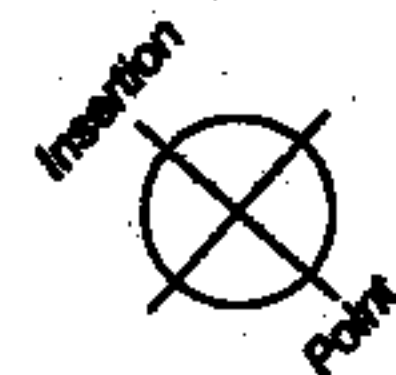

date 12.03.07 rev A revisions Rear bay and Dormer

NOTES

DMFK Architects Ltd takes no responsibility for dimensions obtained by scaling from this drawing. If no alternative is shown the recipient must ascertain the dimension specifically from the architect or by site measurement and may not rely on the drawing. Supply of the drawing is subject to the recipient's liability for construction and no reliance may be placed on any other information. All data must be checked against hard copy. This drawing is issued for design intent only and should not be used for construction unless stated.


copyright
This drawing is the property of DMFK Architects Ltd. No disclosure or copy of it may be made without the written permission of DMFK Architects Ltd.

DMFK


DE METZ FORBES KNIGHT ARCHITECTS

address The Old Library 119 Chiswick Gardens London W61AA t 020 7435 1544 f 020 7435 0804 email info@dmfk.co.uk
project 71 CANFIELD GARDENS drawing title PROPOSED BASEMENT PLAN

client	scale at A1	scale at A3	drawn	date
GLOBAL WEALTH LTD	1:50	1:100	CC	MAR 07
	project no.	drawing no.	revision	
	1478	A101	A	

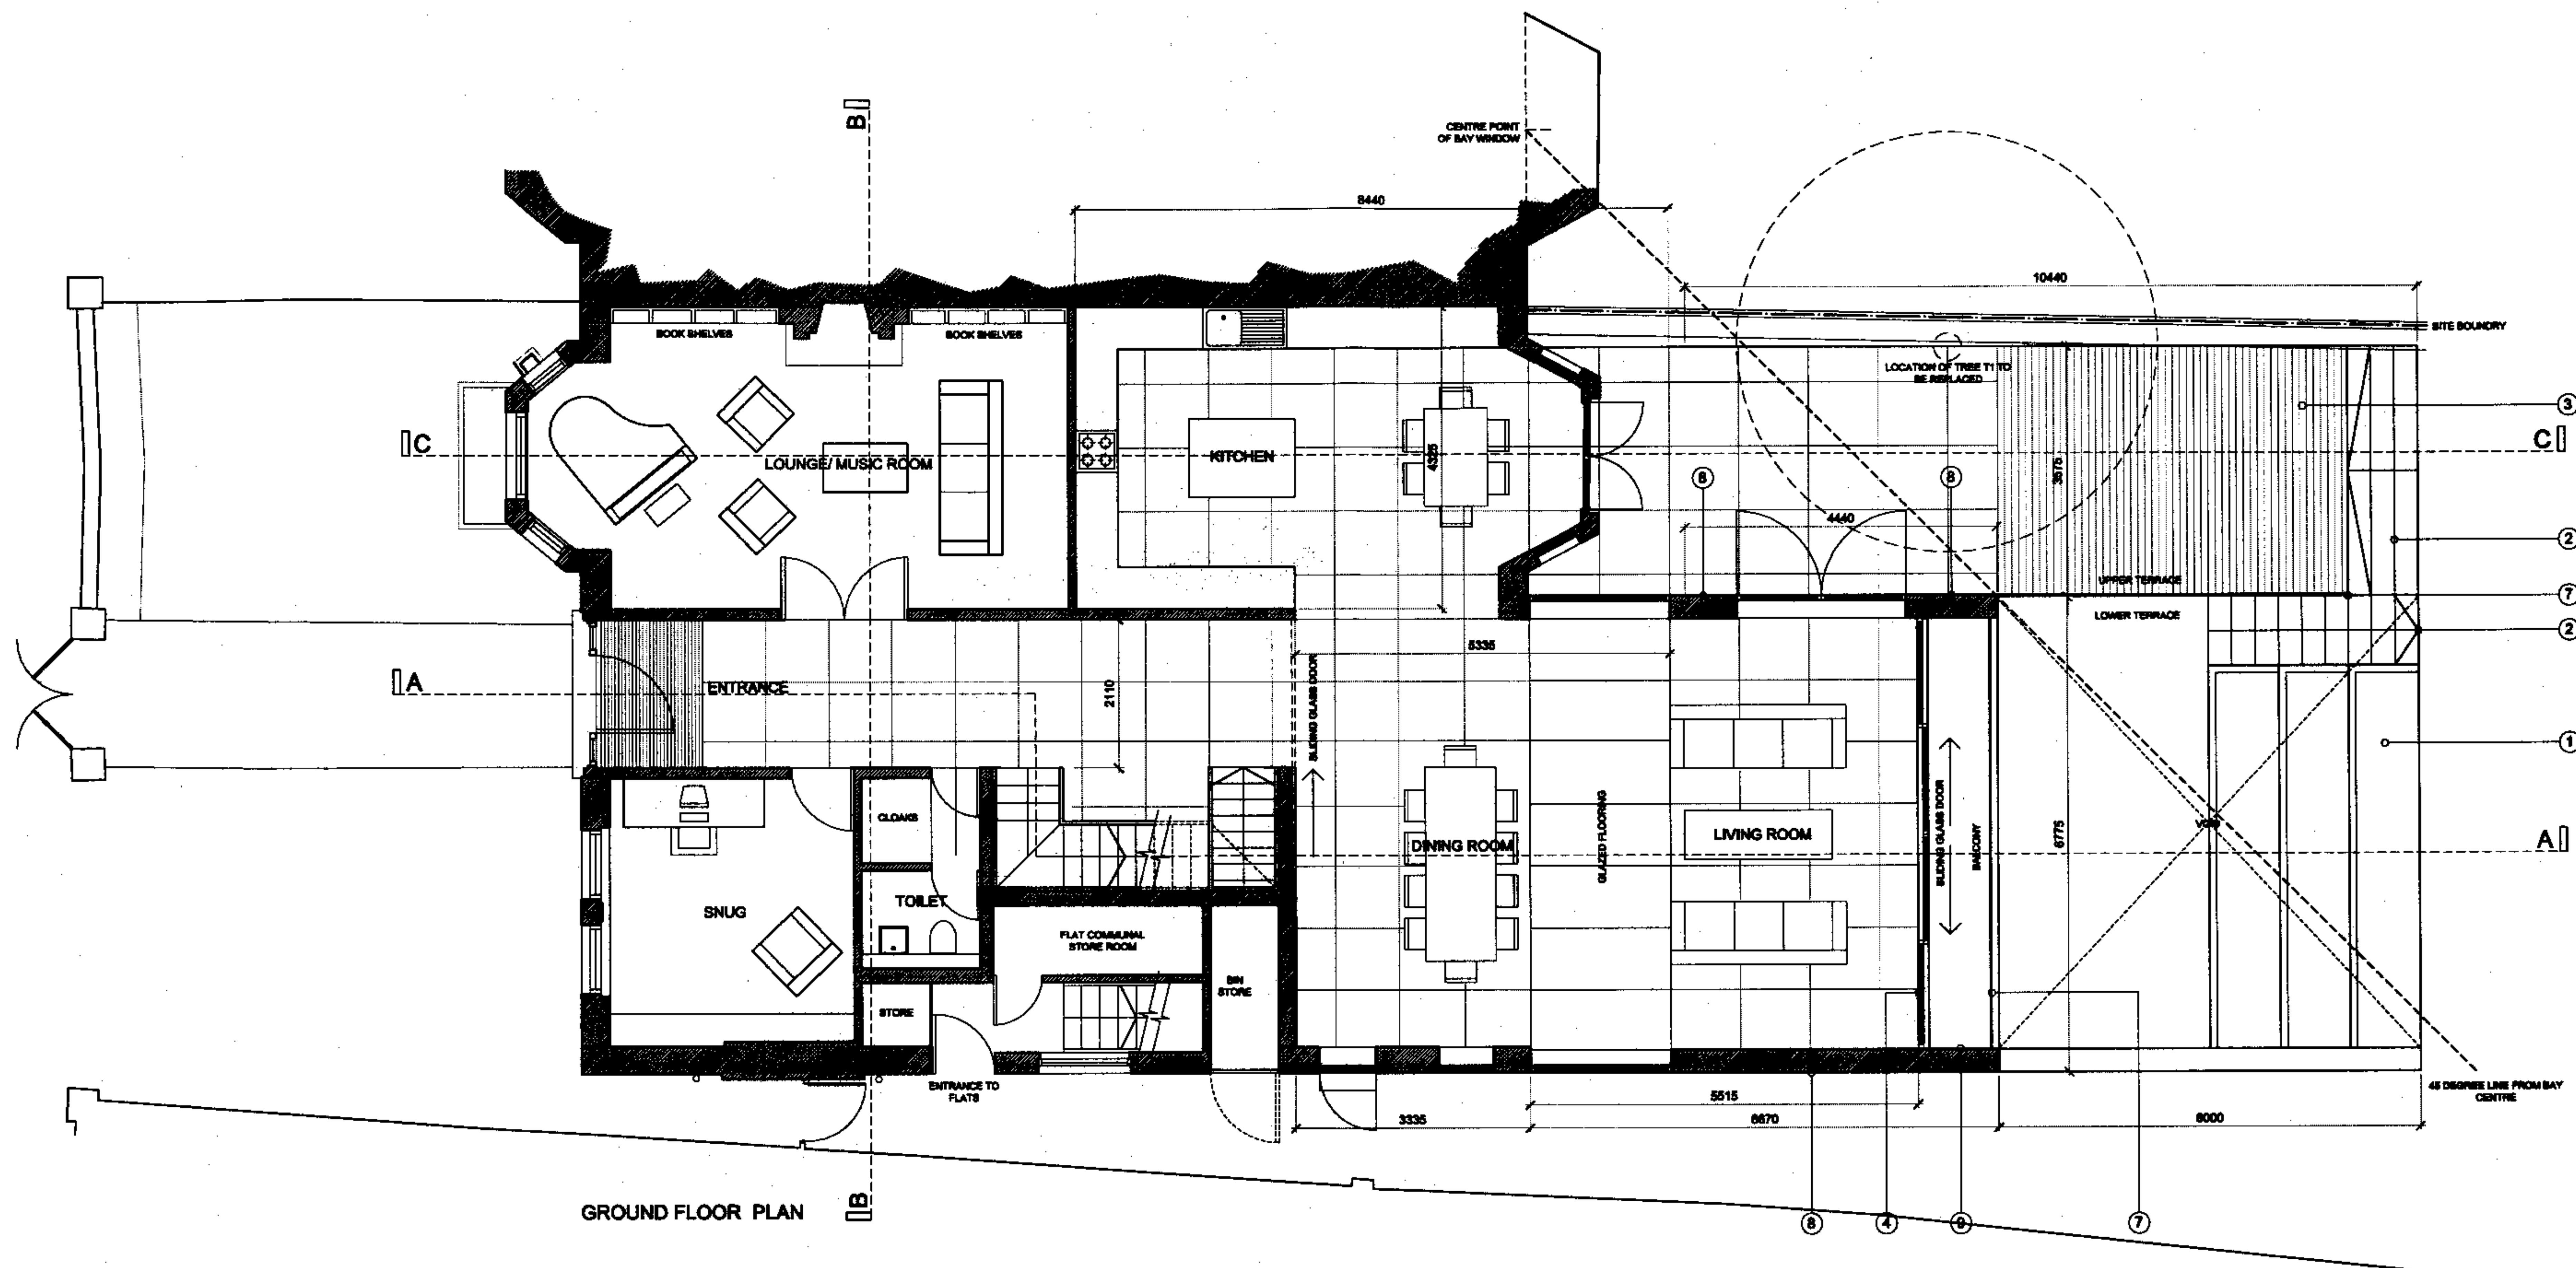

date 12.03.07
 rev A
 revisions Rear bay and Dormer

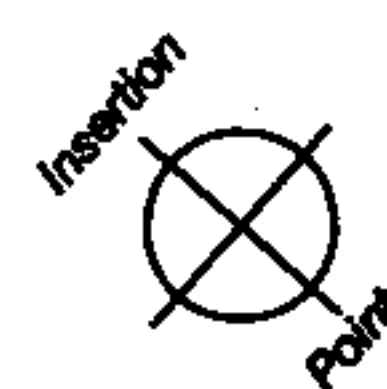

notes

DMFK Architects Ltd takes no responsibility for dimensions obtained by scaling from this drawing. If no dimension is shown the recipient must ascertain the dimension specifically from the architect or by site measurement and may not rely on the drawing. Supply of the drawing in digital form is solely for convenience and no reliance may be placed on any data in digital form. All data must be checked against hard copy. This drawing is issued for design intent only and should not be used for construction unless stated.

copyright
 This drawing is the property of DMFK Architects Ltd. No disclosure or copy of it may be made without the written permission of DMFK Architects Ltd.


DMFK

DE METZ FORBES KNIGHT ARCHITECTS

address The DM Library 118 Chelmsford Road London NW9 1AA t 020 7436 1144 f 020 7436 0804 web info@dmfk.co.uk
 project drawing title

71 CANFIELD GARDENS PROPOSED GROUND FLOOR

client	scale at A1	scale at A3	drawn	date
GLOBAL WEALTH LTD	1:50	1:100	CC	MAR 07
project no.	drawing no.	revision		
1478	A102			

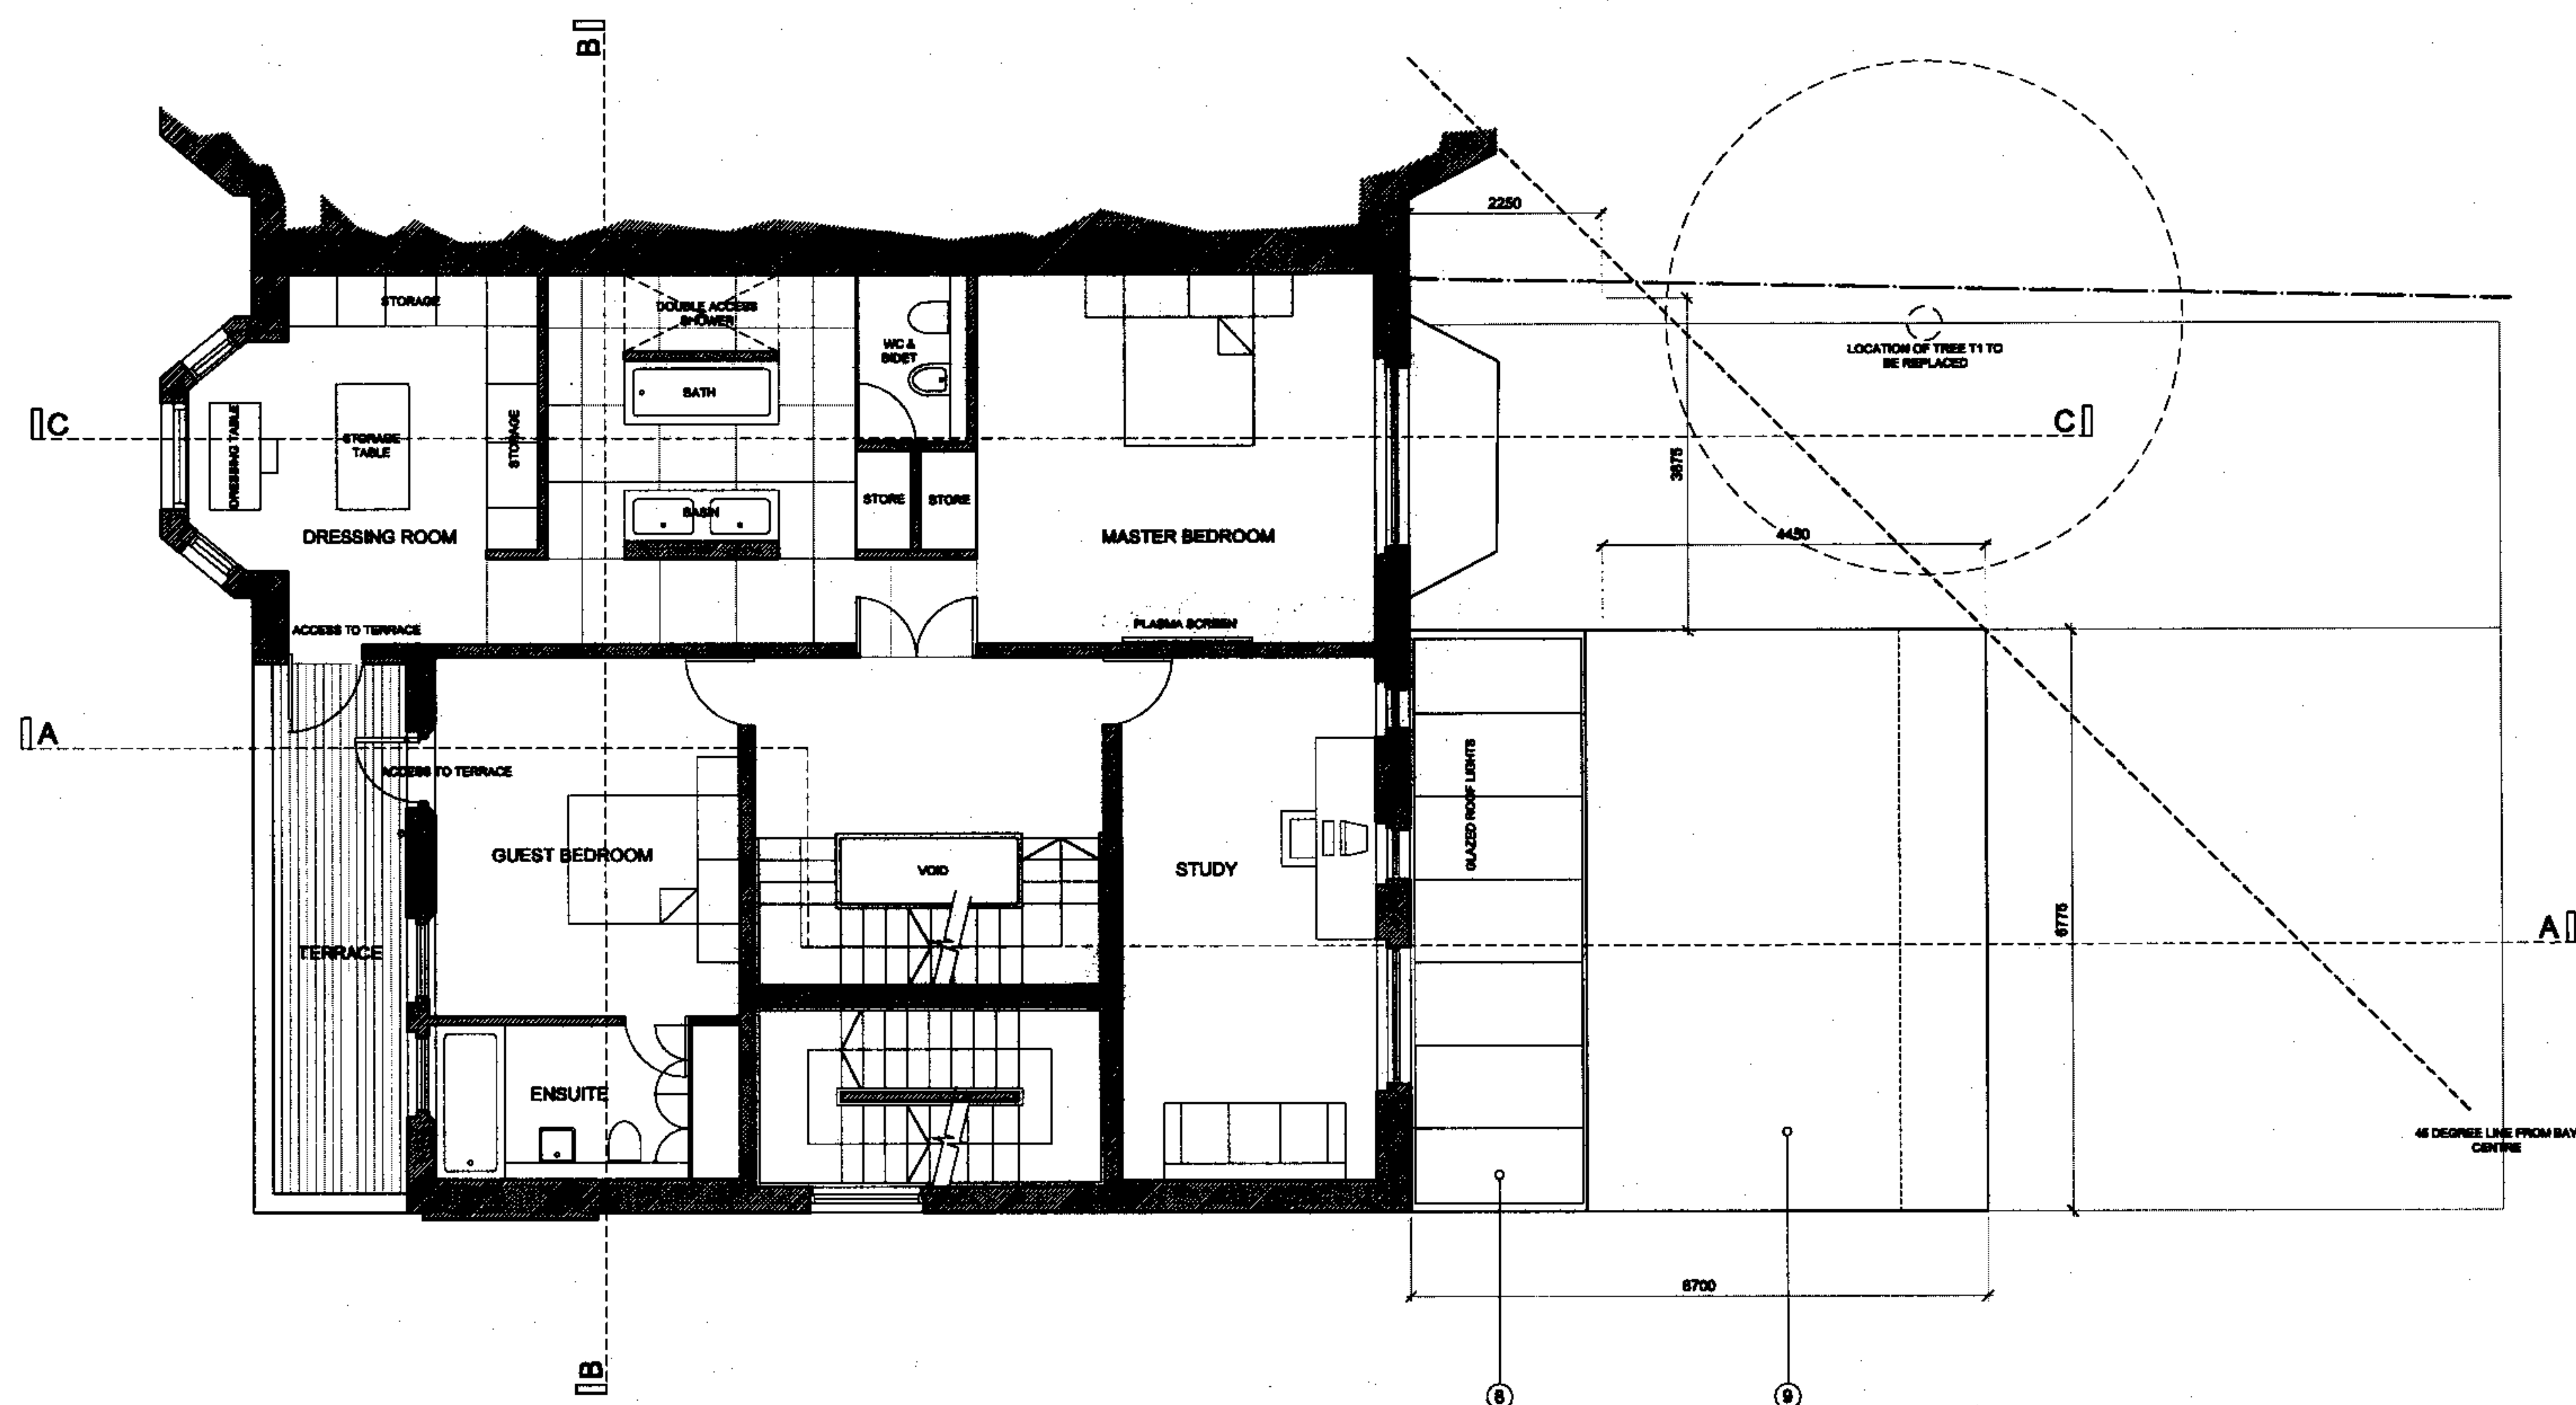

FIRST FLOOR PLAN

KEY

1. TERRACED PLANTERS
2. EXTERNAL STAIRS
3. TIMBER DECKED TERRACE
4. METAL FRAMED GLASS SLIDING DOORS
5. METAL FRAMED GLAZING
6. OPENING GLAZED ROOF LIGHT
7. GLASS BALUSTRADE
8. RENDER
9. RENDER REVEAL
10. FLAT ROOF
11. CONCRETE RETAINING STRUCTURE

date 12.02.07 rev A revisions Rear bay and Dormer



NOTES

DMFK Architects Ltd takes no responsibility for dimensions obtained by scaling from this drawing. If no dimension is shown the recipient must ascertain the dimension specifically from the architect or by site measurement and may not rely on the drawing. Supply of the drawings in digital form is solely for convenience and no reliance may be placed on any data in digital form. All data must be checked against hard copy. This drawing is issued for design intent only and should not be used for construction unless stated.


copyright
This drawing is the property of DMFK Architects Ltd. No disclosure or copy of it may be made without the written permission of DMFK Architects Ltd.

DMFK

DE METZ FORBES KNIGHT ARCHITECTS

address The Old Library 118 Chisney Gardens London NW6 1AA t 020 7436 1144 f 020 7436 0804 mail info@dmfk.co.uk
project 71 CANFIELD GARDENS drawing title PROPOSED FIRST FLOOR PLAN

client	scale at A1	scale at A3	drawn	date
GLOBAL WEALTH LTD	1:50	1:100	CC	MAR 07
project no. 1478		drawing no. A103	revision	

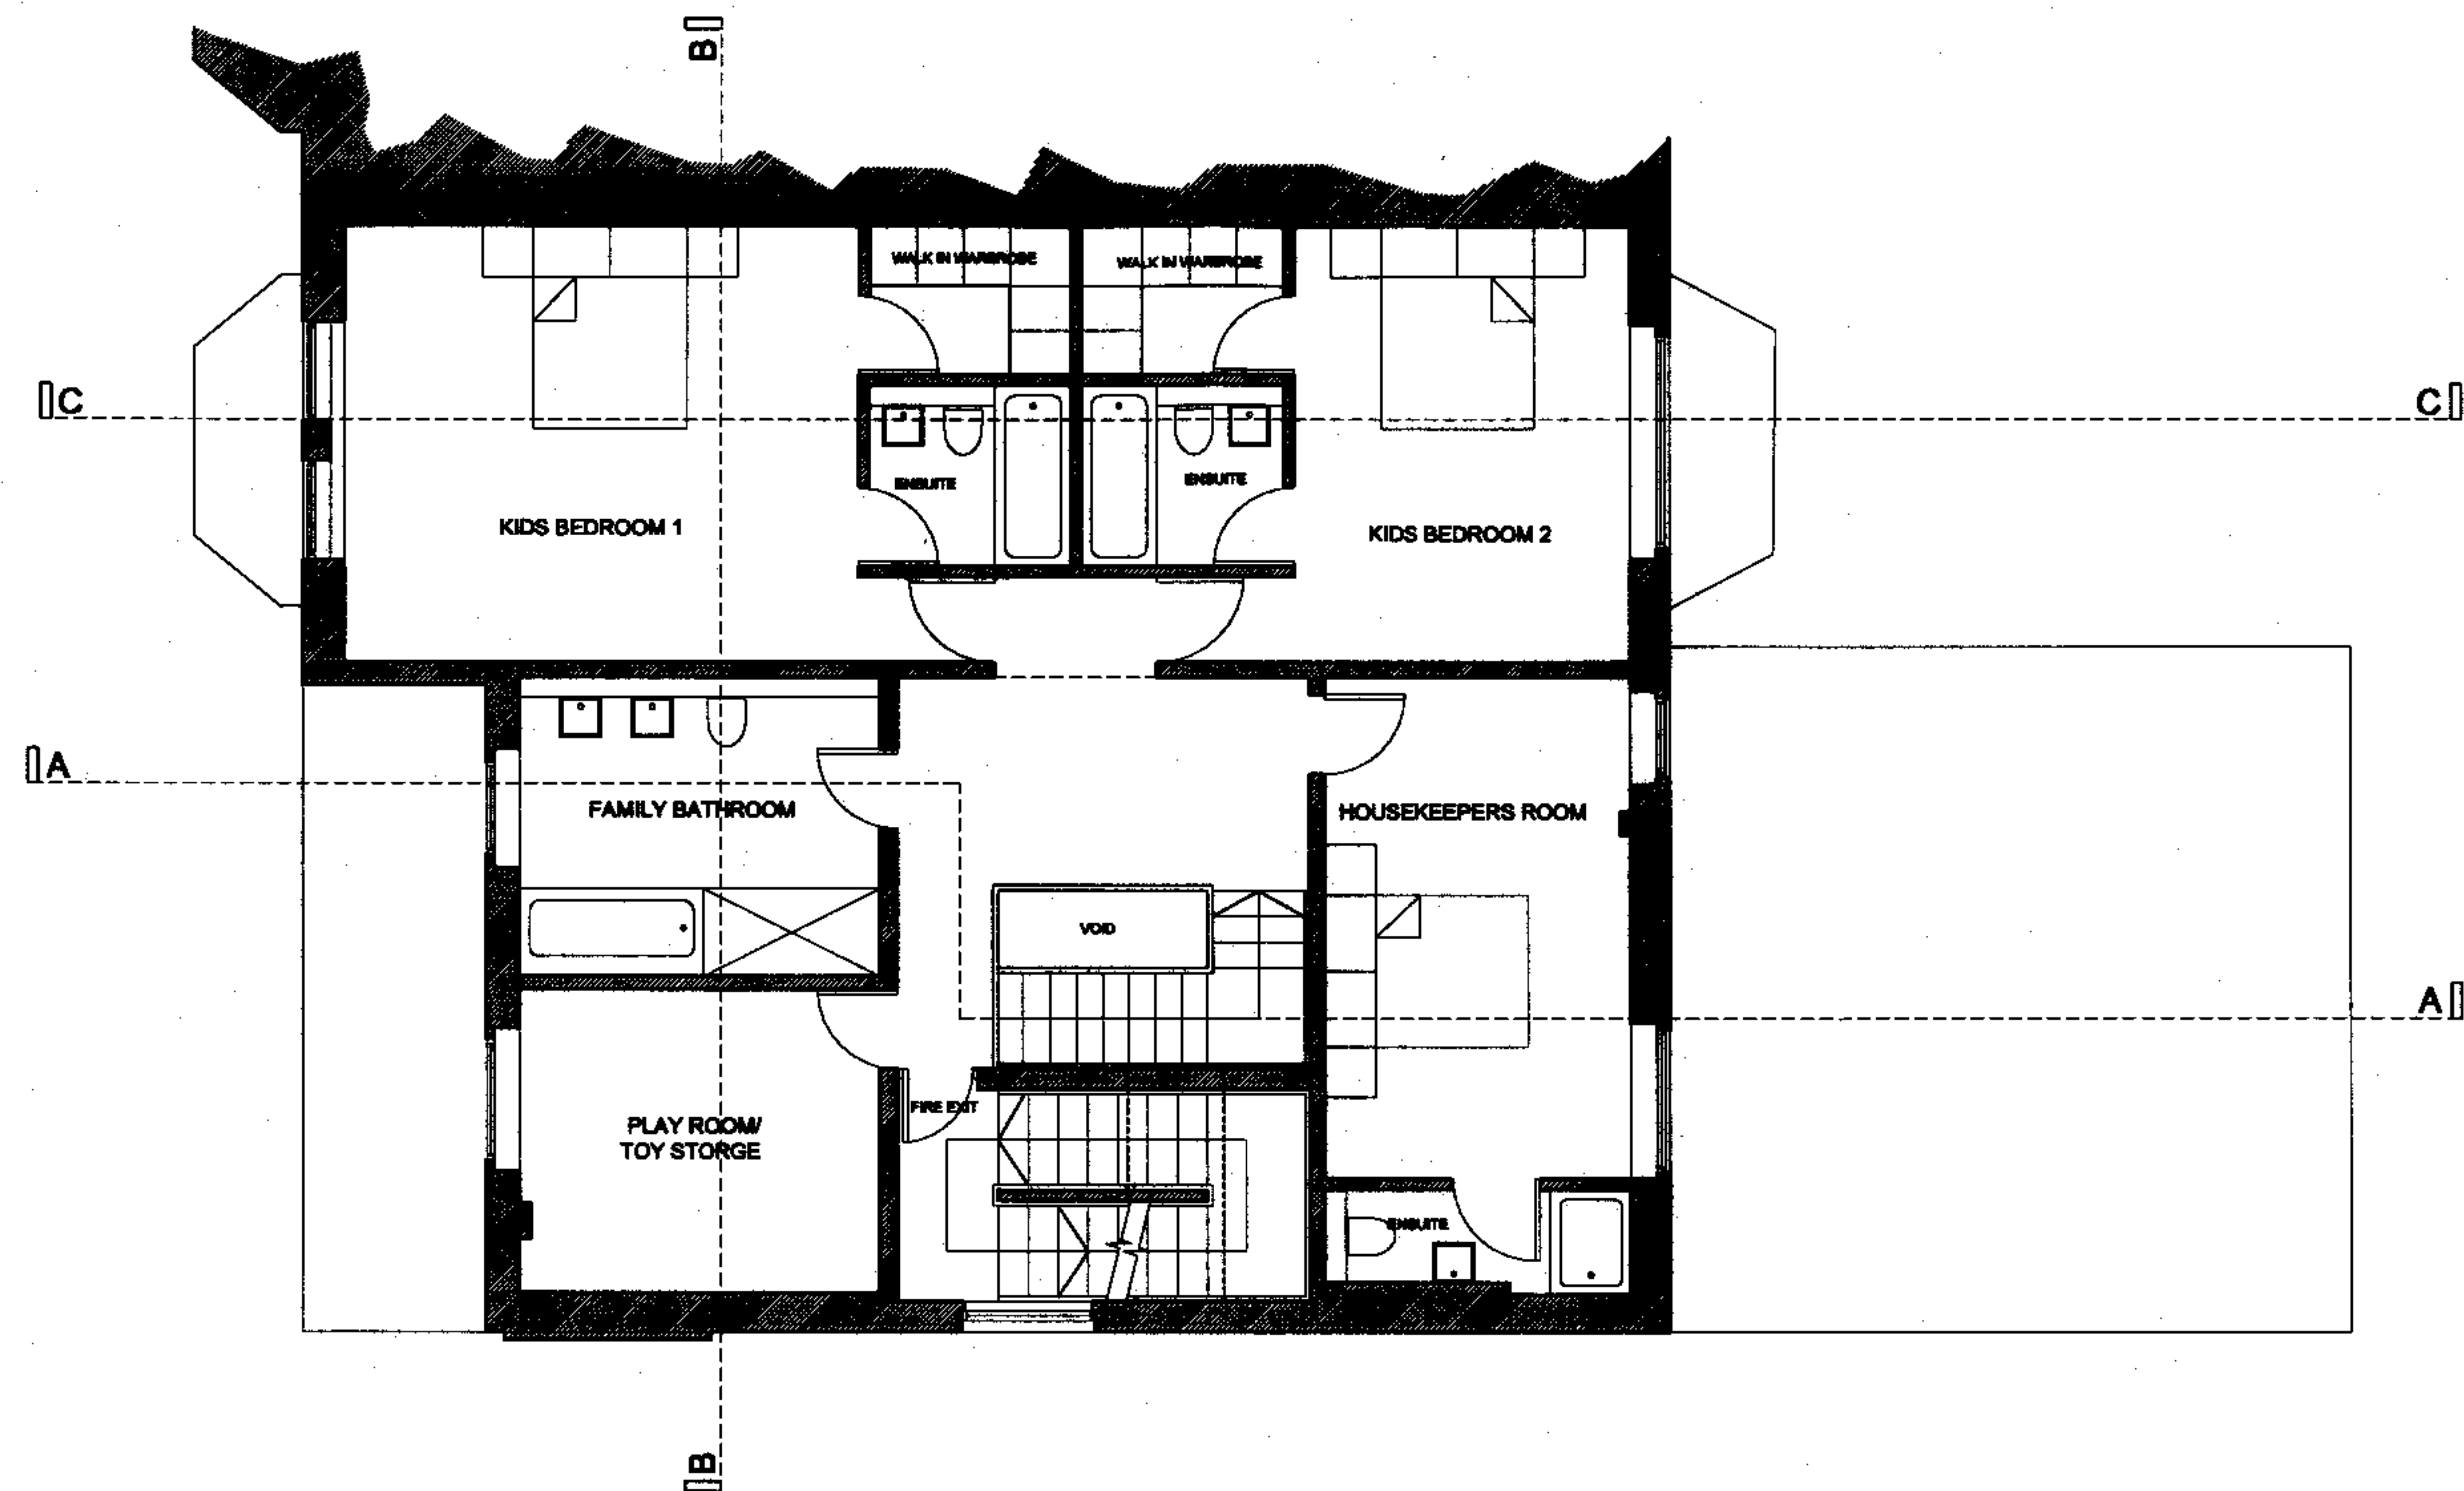


SECOND FLOOR PLAN

KEY

- | | |
|-----|----------------------------------|
| 1. | TERRACED PLANTERS |
| 2. | EXTERNAL STAIRS |
| 3. | TIMBER DECKED TERRACE |
| 4. | METAL FRAMED GLASS SLIDING DOORS |
| 5. | METAL FRAMED GLAZING |
| 6. | OPENING GLAZED ROOF LIGHT |
| 7. | GLASS BALUSTRADE |
| 8. | RENDER |
| 9. | RENDER REPAIR |
| 10. | FLAT ROOF |
| 11. | CONCRETE RETAINING STRUCTURE |

date	rev	revisions
12.03.07	A	Rear bay and Dormer

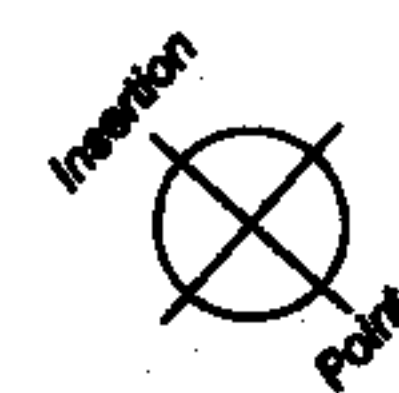

NOTES

DMFK Architects Ltd takes no responsibility for dimensions obtained by scaling from this drawing. If no dimension is shown the recipient must ascertain the dimension specifically from the architect or by site measurement and may not rely on the drawing. Supply of the drawing in digital form is solely for convenience and no reliance may be placed on any details of digital form. All data must be checked against hard copy. This drawing is issued for design intent only and should not be used for construction unless stated.

copyright
This drawing is the property of DMFK Architects Ltd. No disclosure or copy of it may be made without the written permission of DMFK Architects Ltd.


DMFK

DE METZ FORBES KNIGHT ARCHITECTS

address The Old Library 118 Chesham Gardens London NW8 1AA t 020 7436 1144 f 020 7436 0884 email info@dmfk.co.uk
project

71 CANFIELD GARDENS PROPOSED SECOND FLOOR PLAN

client	scale at A1	scale at A3	drawn	date
GLOBAL WEALTH LTD	1:50	1:100	CC	MAR 07
	project no.	drawing no.	revision	
	1478	A104		

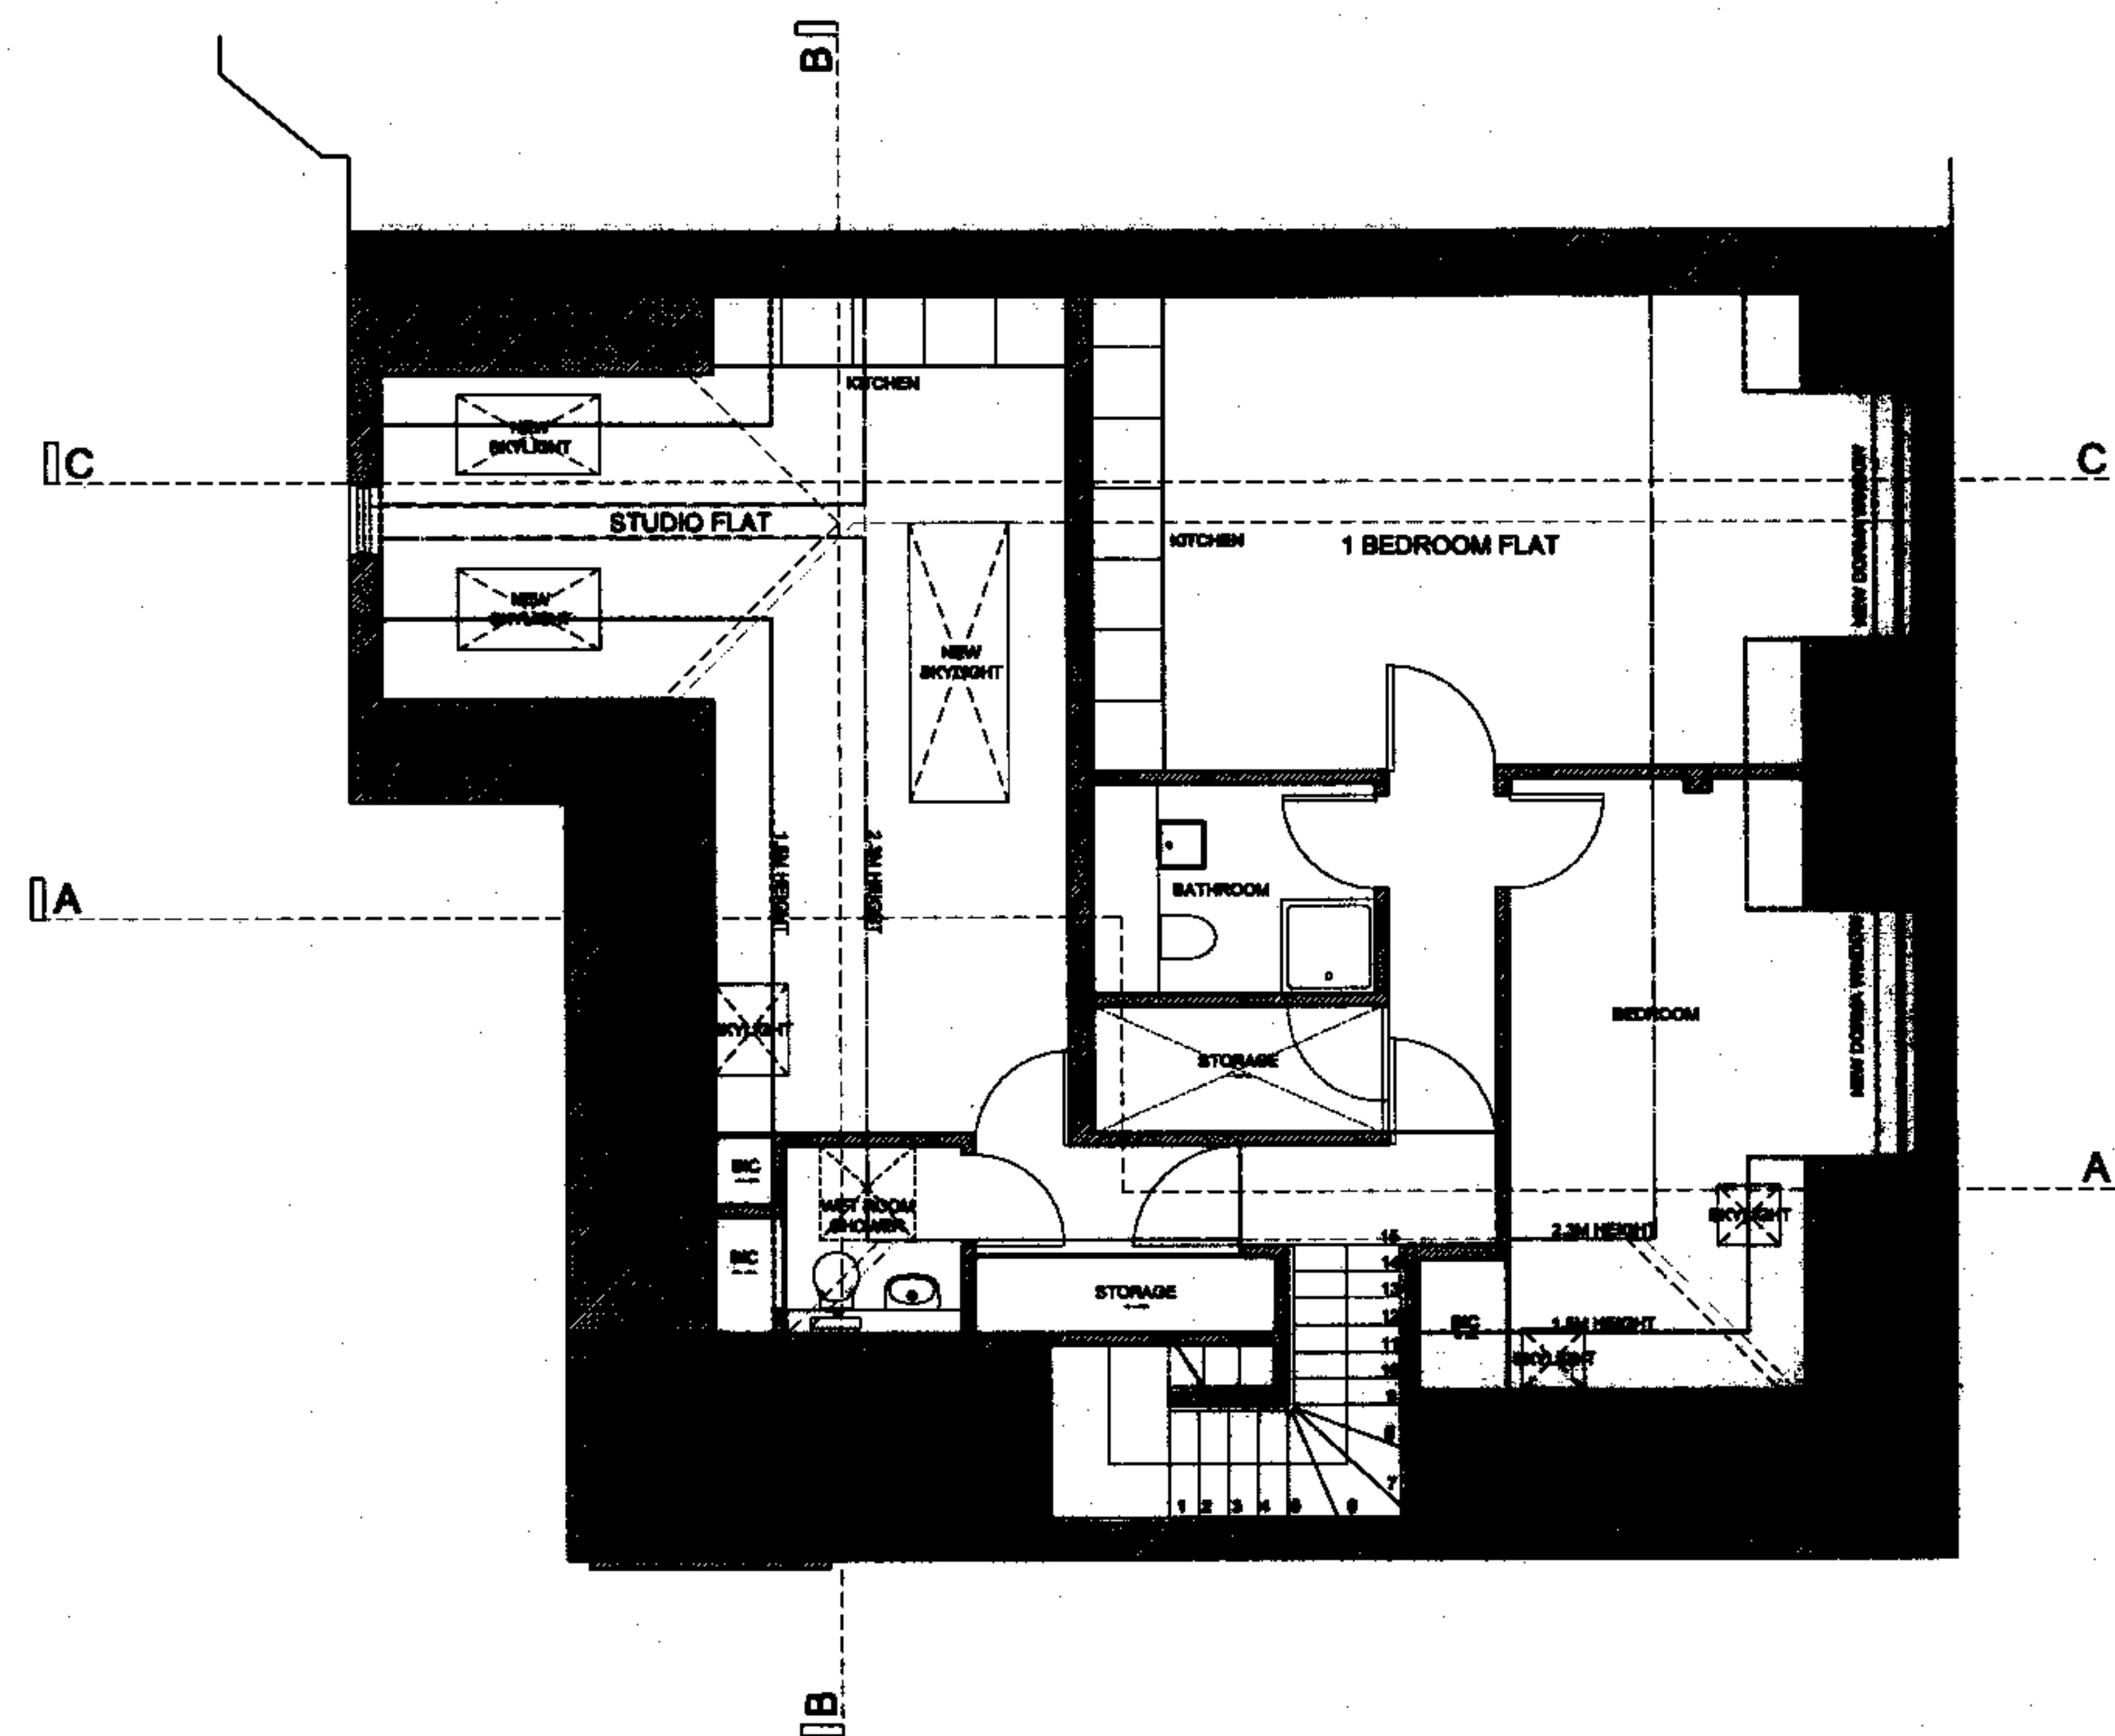

THIRD FLOOR PLAN

STUDIO FLAT:
 TOTAL AREA: 35.32 M²
 TOTAL AREA ABOVE 1.5M: 28.72
 AREA ABOVE 3.5M: 15.85 M²: 65%
 STORAGE AREA: 5.4 M²
REQUIREMENTS:
 TOTAL AREA: 35M
 STORAGE AREA: 5M
 50% OF AREA ABOVE 1.5M = 2.5M OR ABOVE

1 BEDROOM FLAT:
 TOTAL AREA: 54.41 M²
 TOTAL AREA ABOVE 1.5M: 47.38
 AREA ABOVE 3.5M: 24.5 M²: 79%
 STORAGE AREA: 5.10 M²
REQUIREMENTS:
 TOTAL AREA: 55M
 STORAGE AREA: 5M
 50% OF AREA ABOVE 1.5M = 2.5M OR ABOVE

- KEY**
1. TERRACED PLANTERS
 2. EXTERNAL STAIRS
 3. TIMBER DECKED TERRACE
 4. METAL FRAMED GLASS SLIDING DOORS
 5. METAL FRAMED GLAZING
 6. OPENING GLAZED ROOF LIGHT
 7. GLASS BALUSTRADE
 8. RENDER
 9. RENDER REVEAL
 10. FLAT ROOF
 11. CONCRETE RETAINING STRUCTURE

date	rev	revisions
12.03.07	A	Rear bay and Dorman



notes

DMPK Architects Ltd takes no responsibility for dimensions obtained by scaling from this drawing. If no dimension is shown the recipient must ascertain the dimension specifically from the architect or by site measurement and may not rely on the drawing. Supply of the drawing in digital form is solely for convenience and no reliance may be placed on any data in digital form. All data must be checked against hard copy. This drawing is issued for design intent only and should not be used for construction unless stated.

copyright
 This drawing is the property of dmpk Architects Ltd. No disclosure or copy of it may be made without the written permission of dmpk Architects Ltd.


dmpk

DE METZ FORBES KNIGHT ARCHITECTS

address: The DM Library 118 Chesham Gardens London W861AA t 020 7435 1144 f 020 7435 8804 email info@dmfk.co.uk
 project

71 CANFIELD GARDENS
 drawing title
PROPOSED THIRD FLOOR PLAN

client	scale at A1	scale at A3	drawn	date
GLOBAL WEALTH LTD	1.50	1.100	CC	MAR 07
	project no.	drawing no.	revision	
	1478	A105		

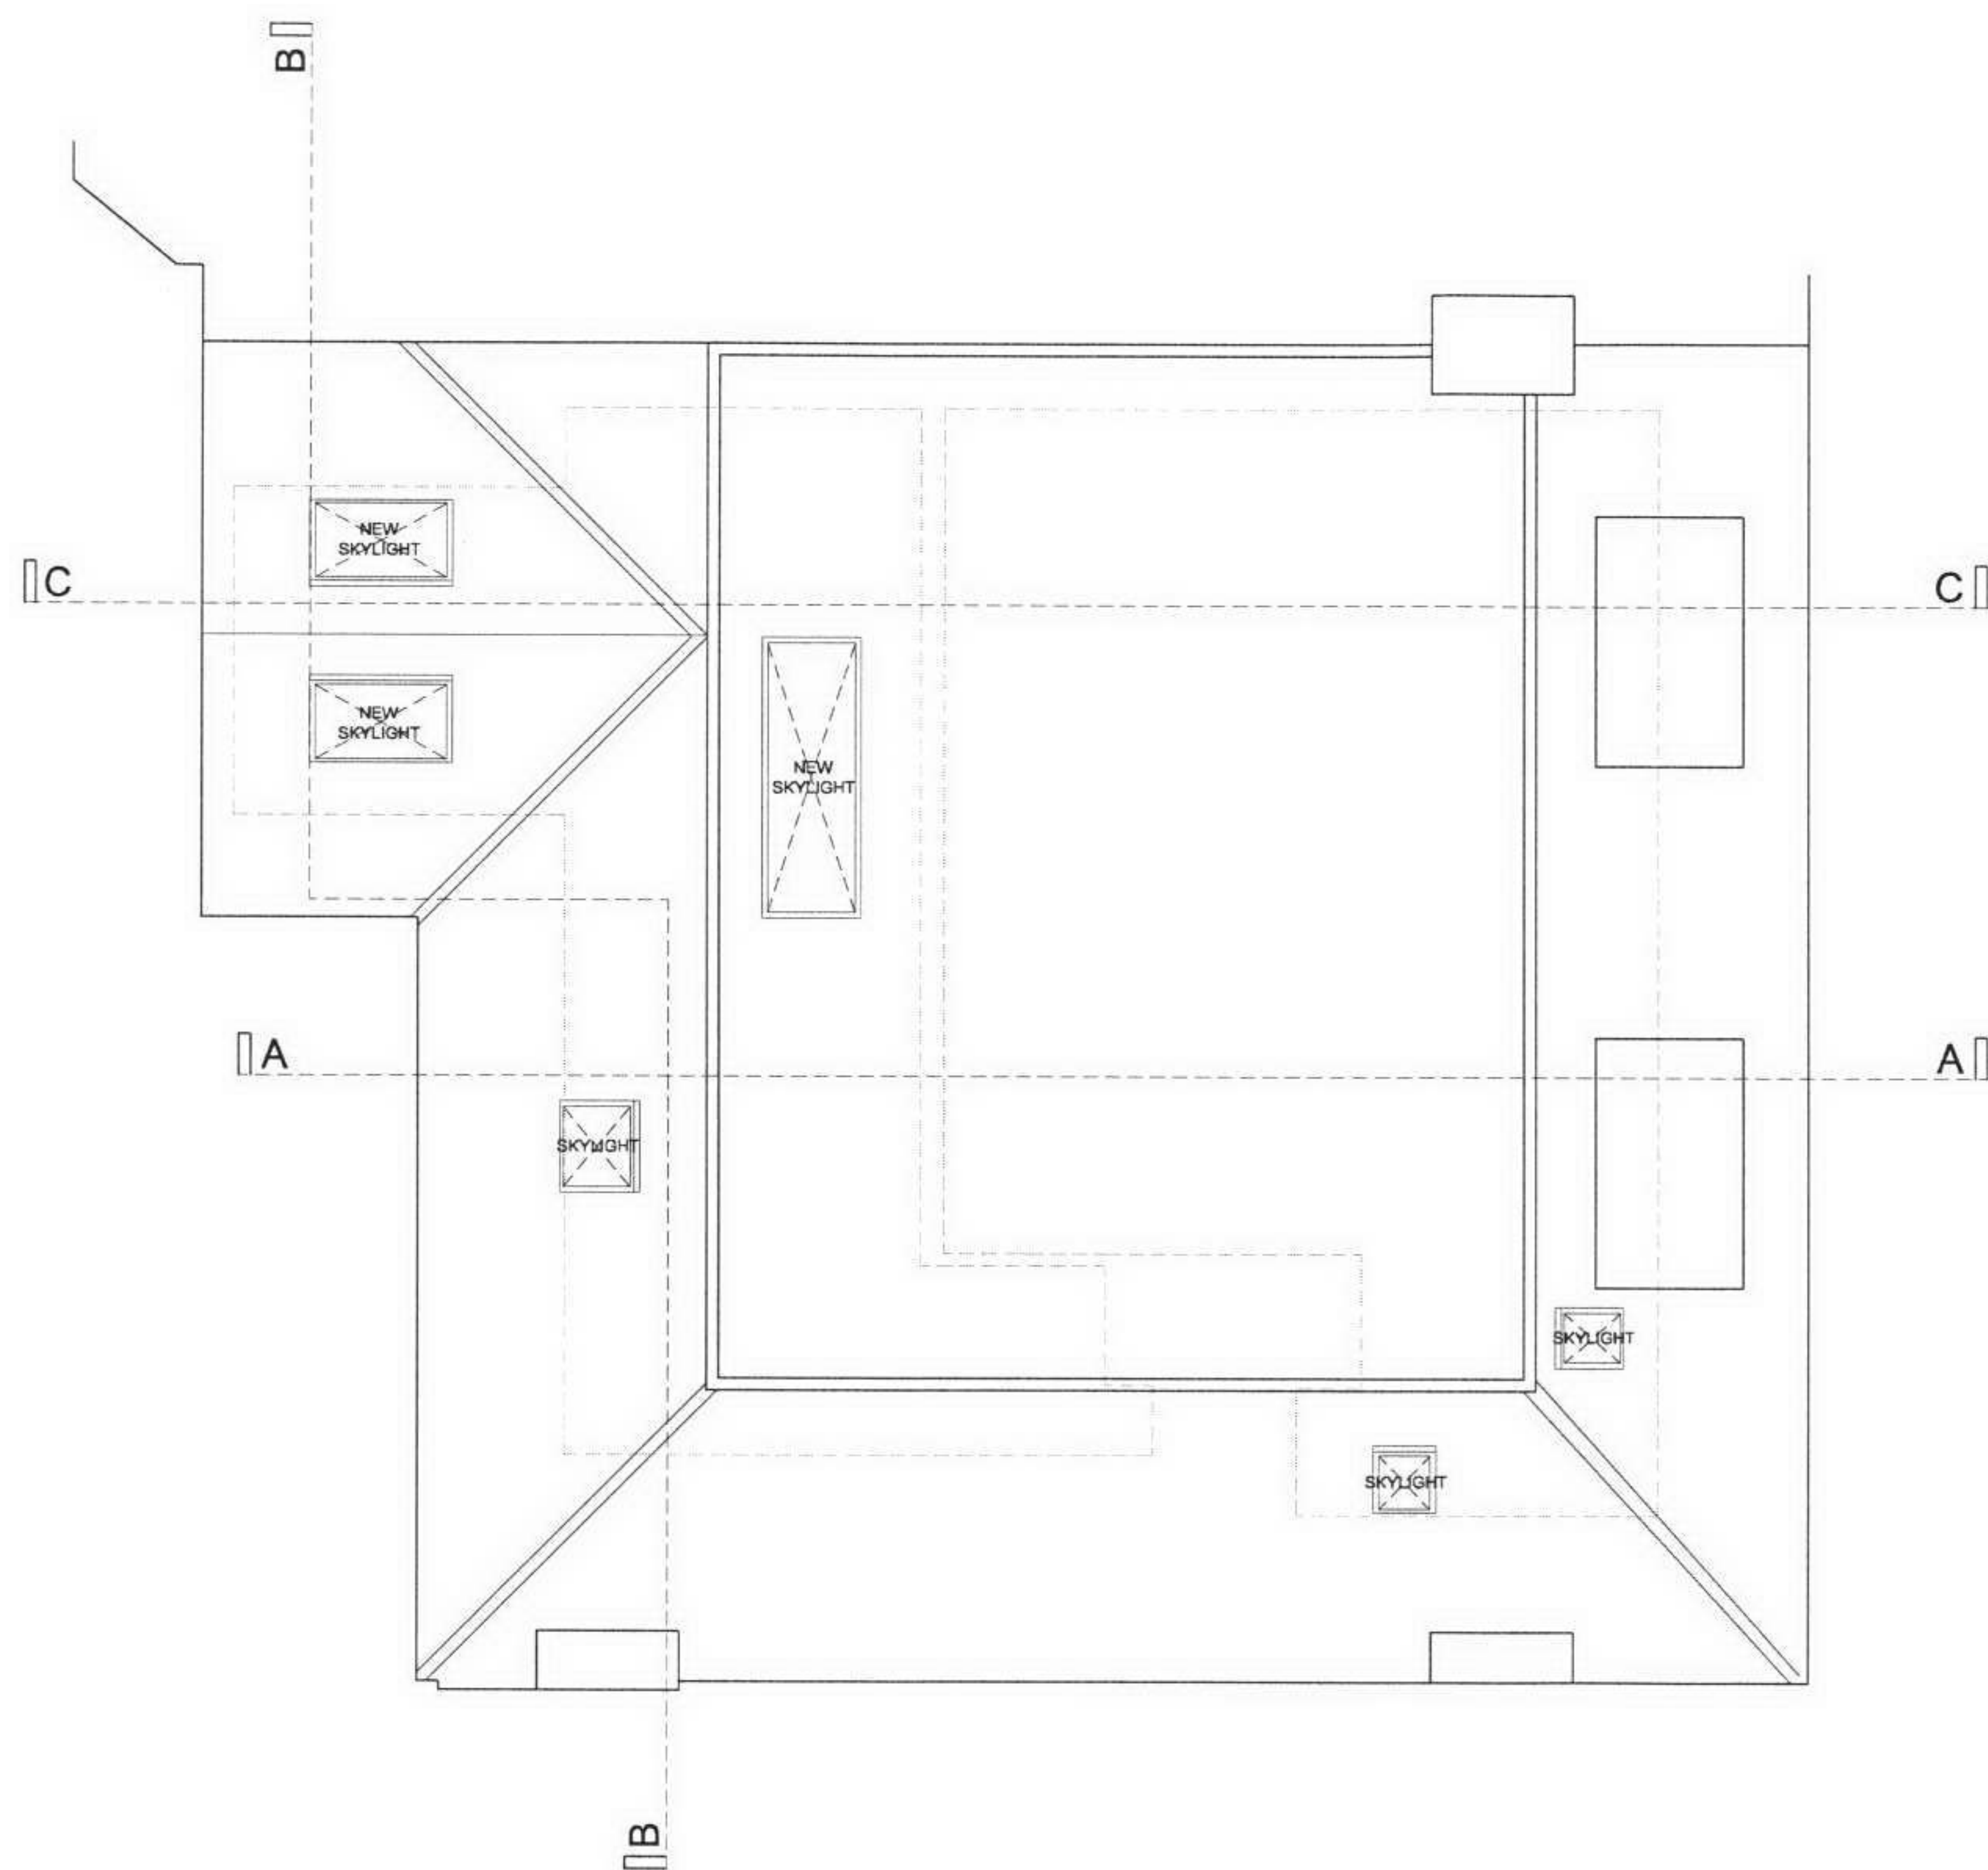

ROOF PLAN


STUDIO FLAT: 39.78 MSQ
AREA ABOVE 2.3M CEILING HEIGHT=

1 BEDROOM FLAT: 45.24 MSQ
AREA ABOVE 2.3M CEILING HEIGHT= 23.18

KEY

1. TERRACED PLANTERS
2. EXTERNAL STAIRS
3. TIMBER DECKED TERRACE
4. METAL FRAMED GLASS SLIDING DOORS
5. METAL FRAMED GLAZING
6. OPENING GLAZED ROOF LIGHT
7. GLASS BALUSTRADE
8. RENDER
9. RENDER REVEAL
10. FLAT ROOF
11. CONCRETE RETAINING STRUCTURE

date	rev	revisions
12.03.07	A	Rear bay and Dorma

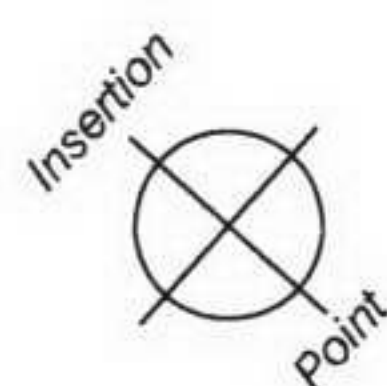

notes

DMFK Architects Ltd take no responsibility for dimensions obtained by scaling from this drawing. If no dimension is shown the recipient must ascertain the dimension specifically from the architect or by site measurement and may not rely on the drawing. Supply of the drawing in digital form is solely for convenience and no reliance may be placed on any data in digital form. All data must be checked against hard copy. This drawing is issued for design intent only and should not be used for construction unless stated.

copyright

This drawing is the property of dMFK Architects Ltd. No disclosure or copy of it may be made without the written permission of dMFK Architects Ltd.

dMFK

DE METZ FORBES KNIGHT ARCHITECTS

address The Old Library 119 Chalmers Gardens London NW6 1AA t 020 7435 1144 f 020 7435 0884 mail info@dmfk.co.uk
project drawing title

71 CANFIELD GARDENS PROPOSED ROOF PLAN

client	scale at A1	scale at A3	drawn	date
GLOBAL WEALTH LTD	1.50	1.100	CC	MAR 07
	project no.	drawing no.	revision	
	1478	A106		