
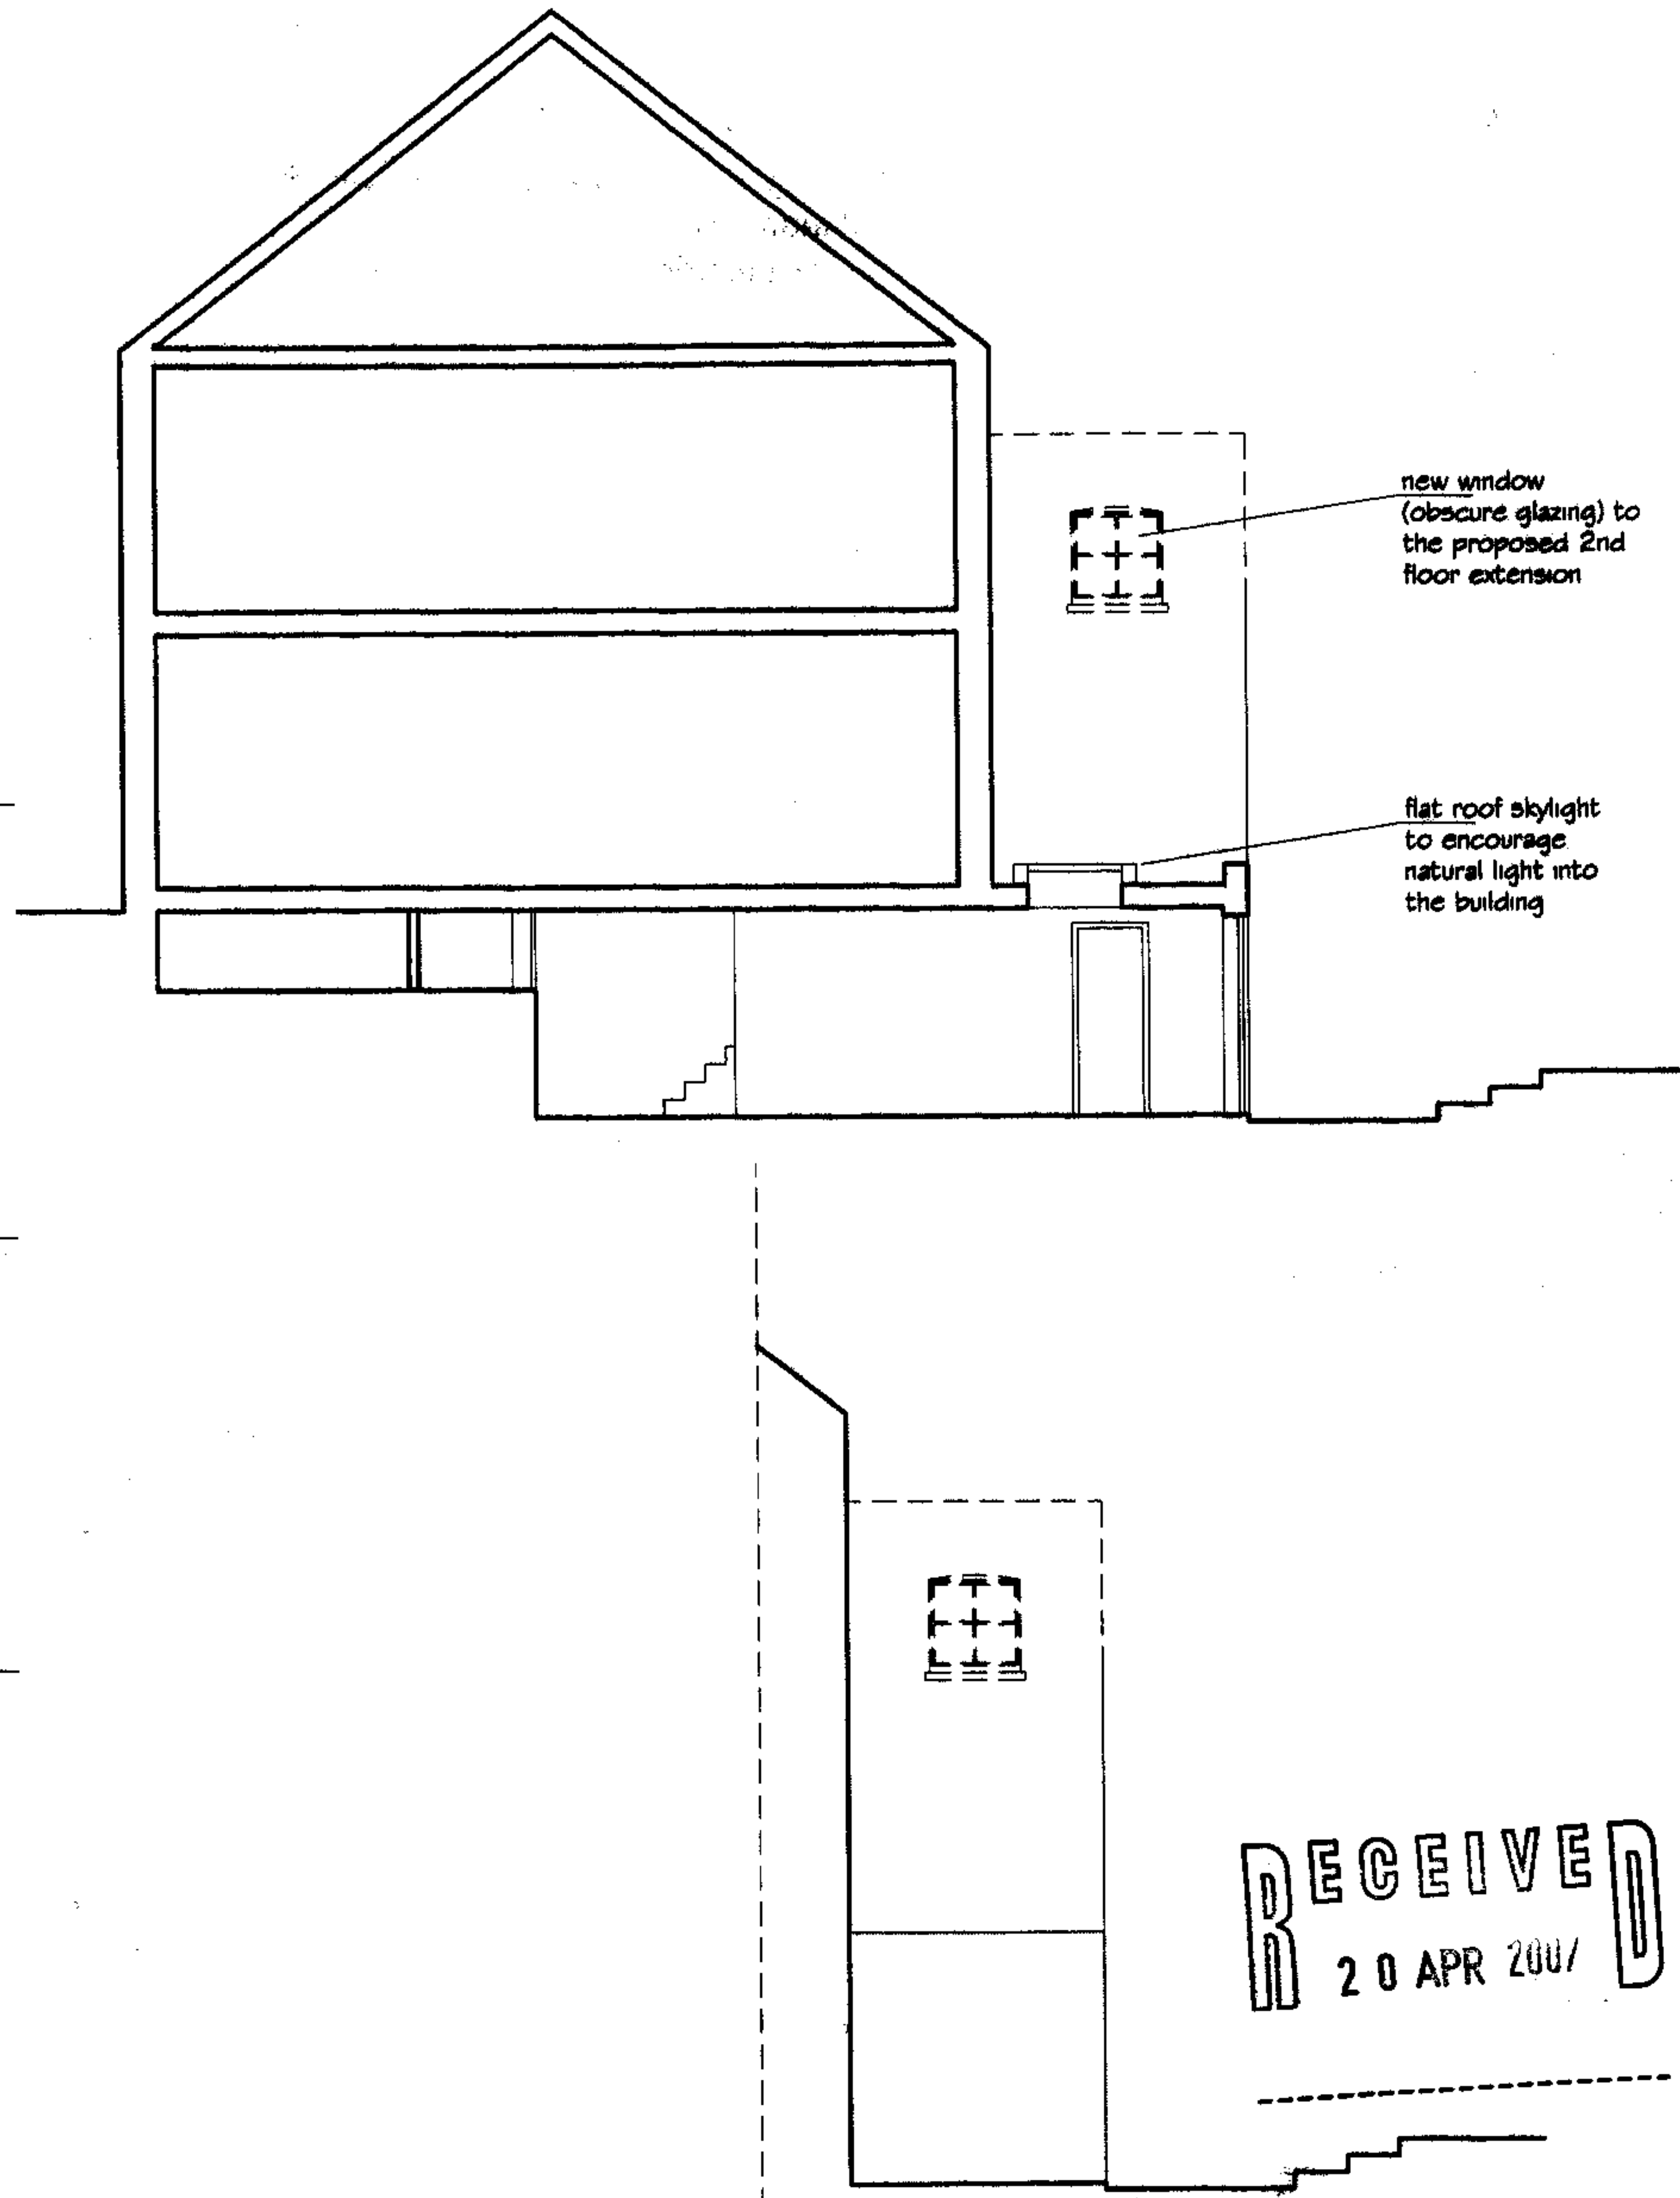
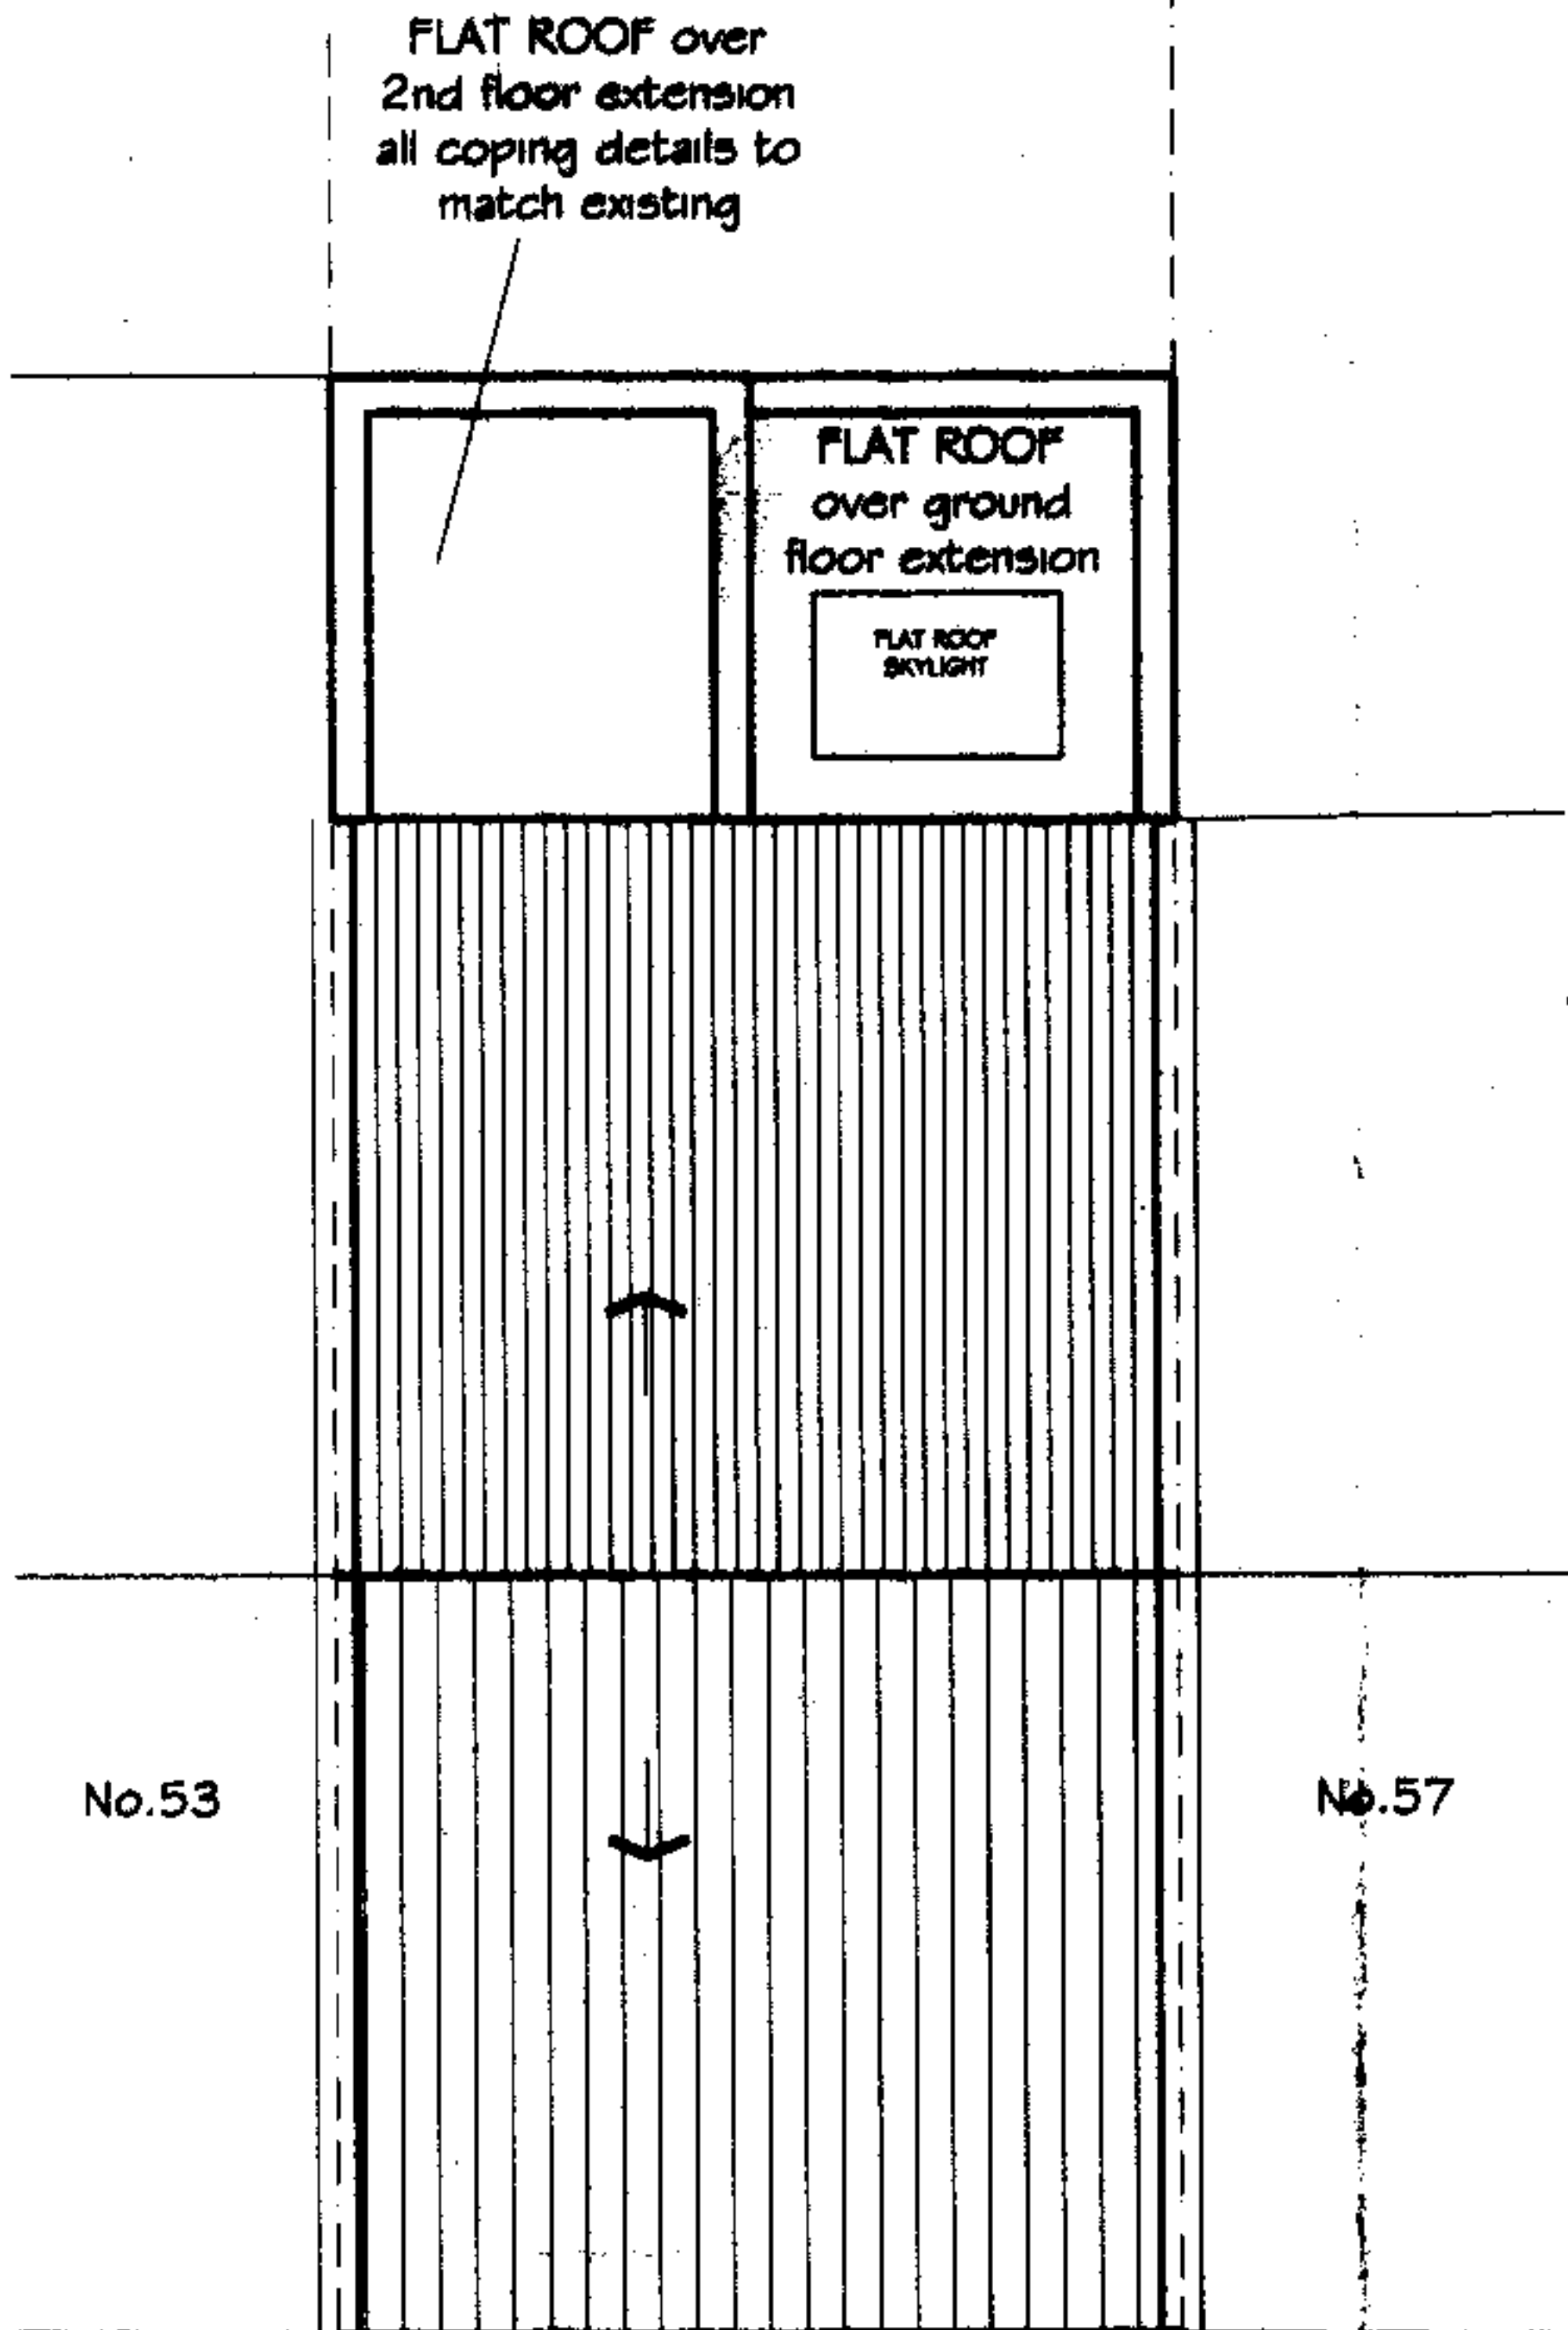


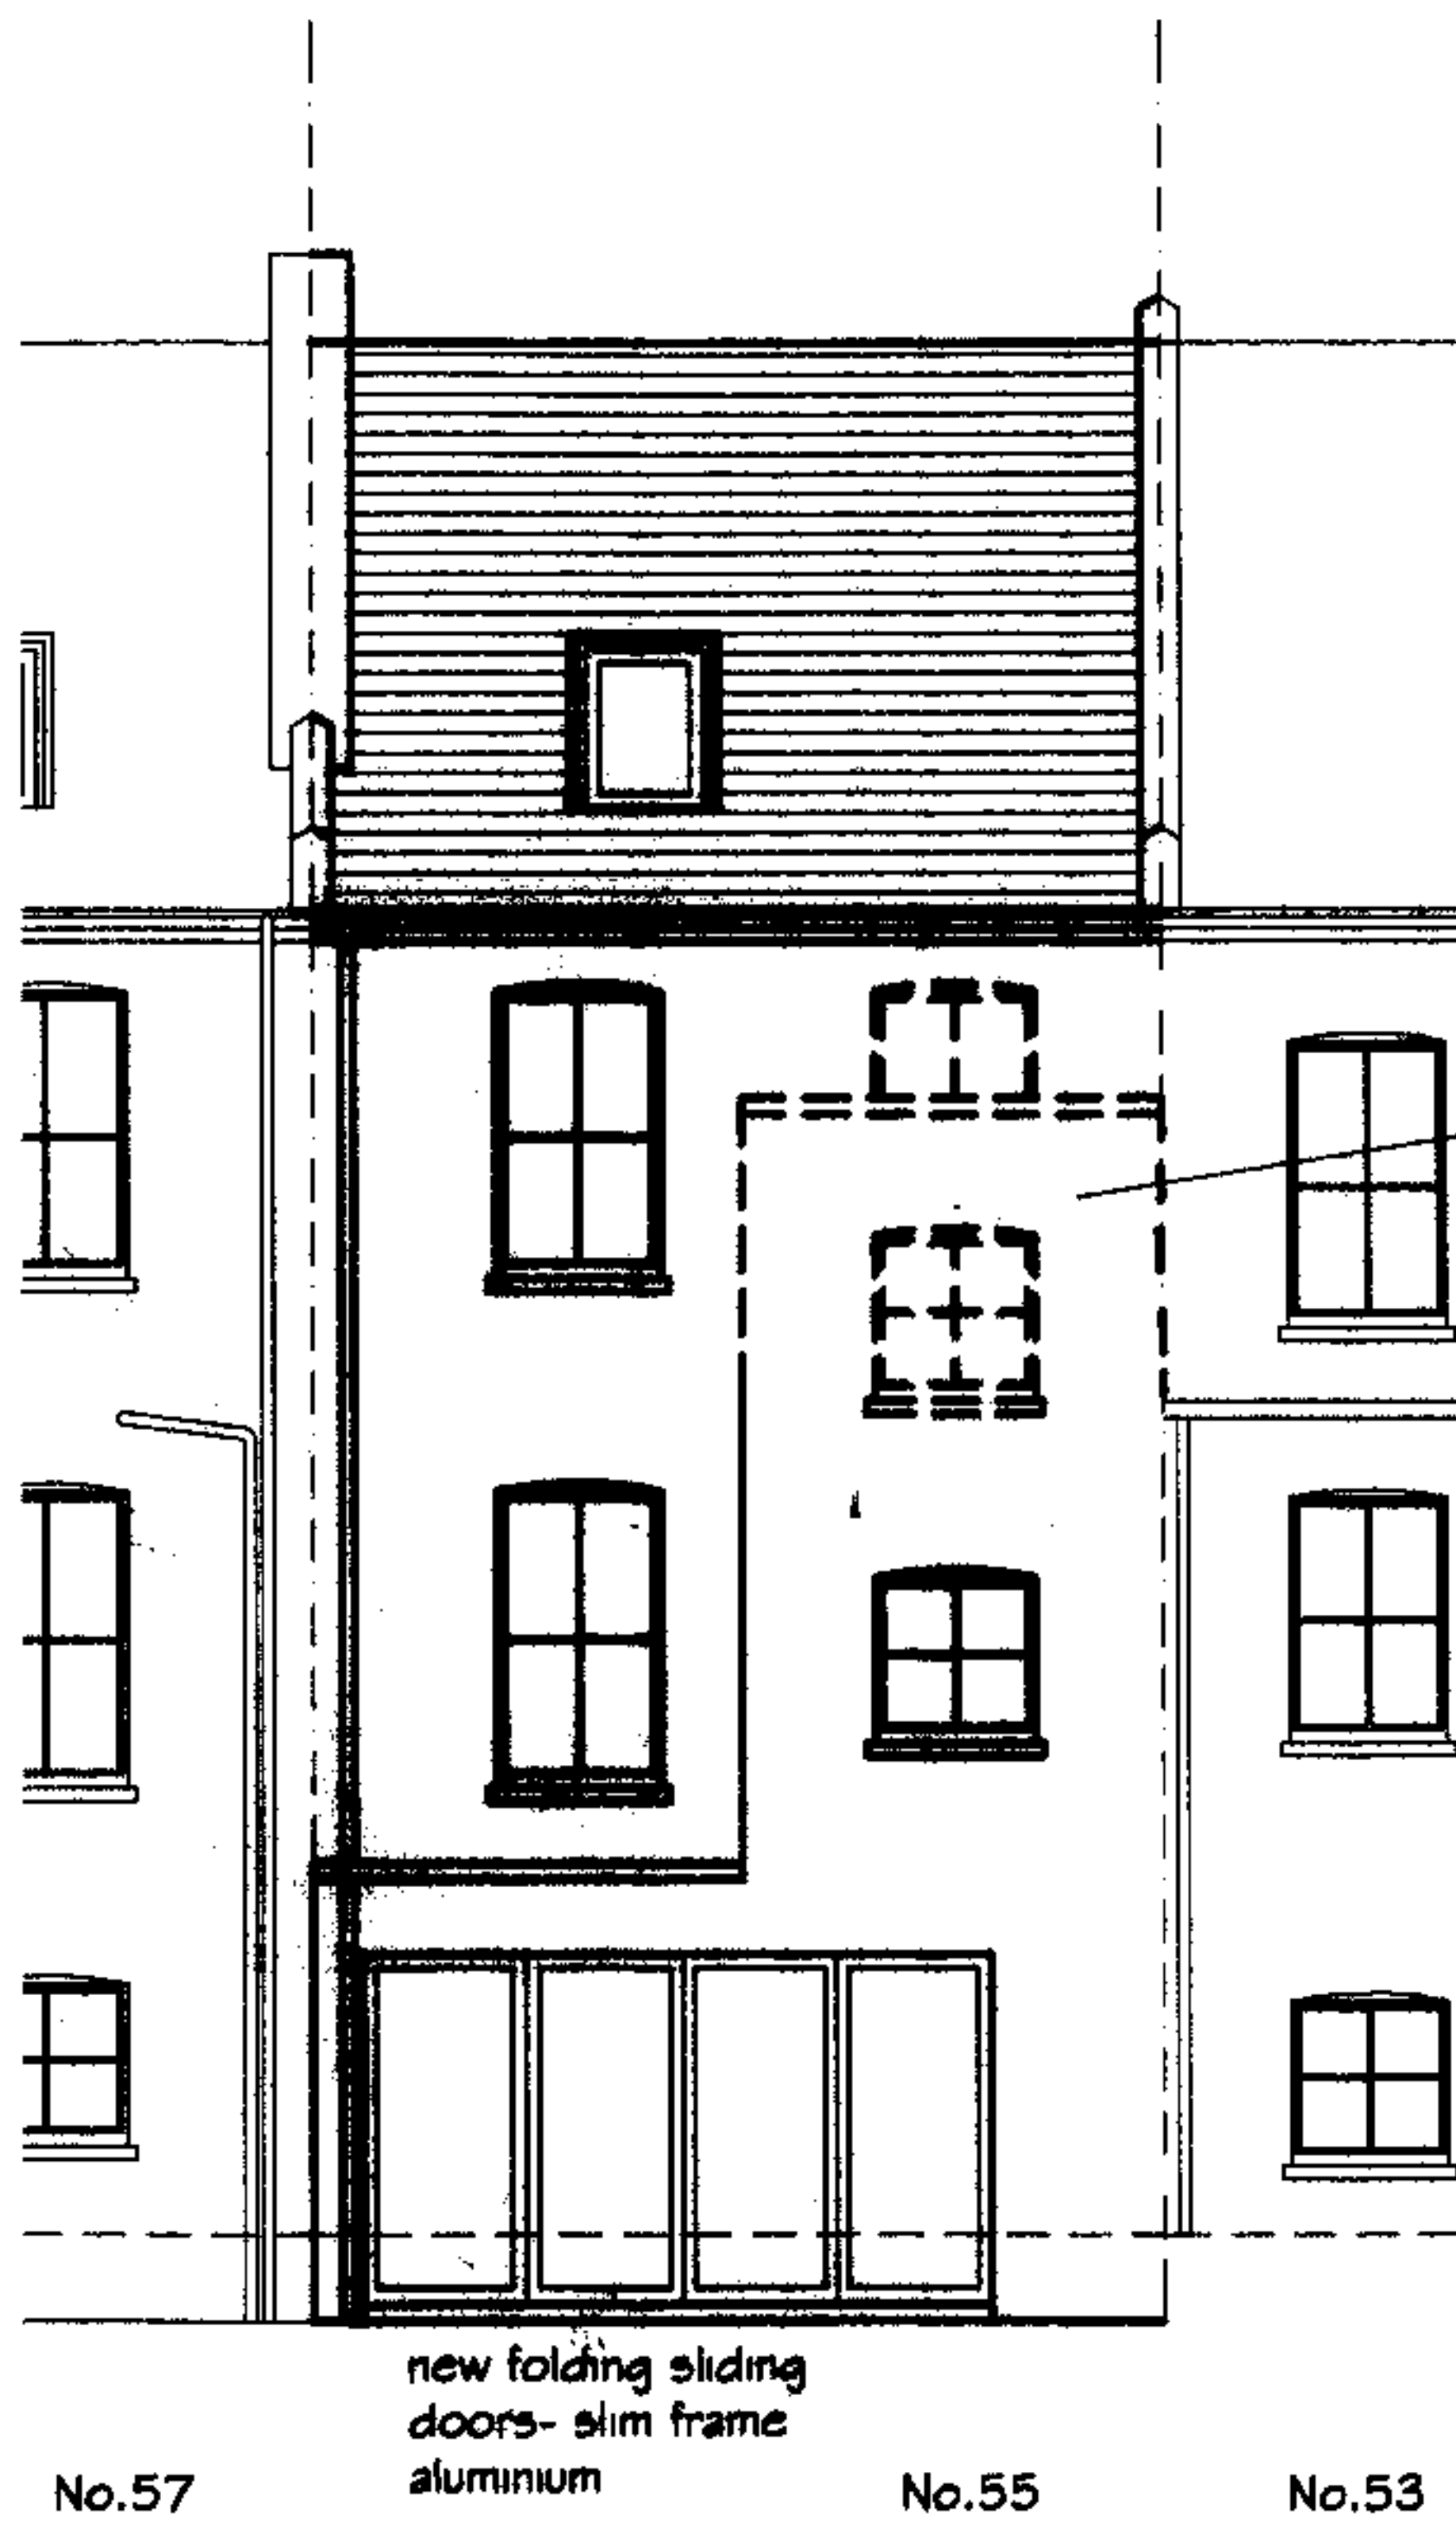

RECEIVED
20 APR 2007

DO NOT SCALE FROM THIS DRAWING THIS DRAWING IS COPYRIGHT NOTES:	REVISIONS: A-side elevation added	PROJECT: 55 PLATT'S LANE LONDON NW3 7NL DRAWING TITLE: REAR & SIDE ELEVATIONS ROOF PLAN, SCHEMATIC SECTION as Proposed	Scale: 1: 100 @ A3 Dwg No: PL-PP2	Date: 18.04.07 Rev: A	KASIA WHITFIELD Design Consultant Tel: 020 75869624 Mob: 07985 035333 email: Kasia_Whitfield@hotmail.com
---	--	--	---	---	--