



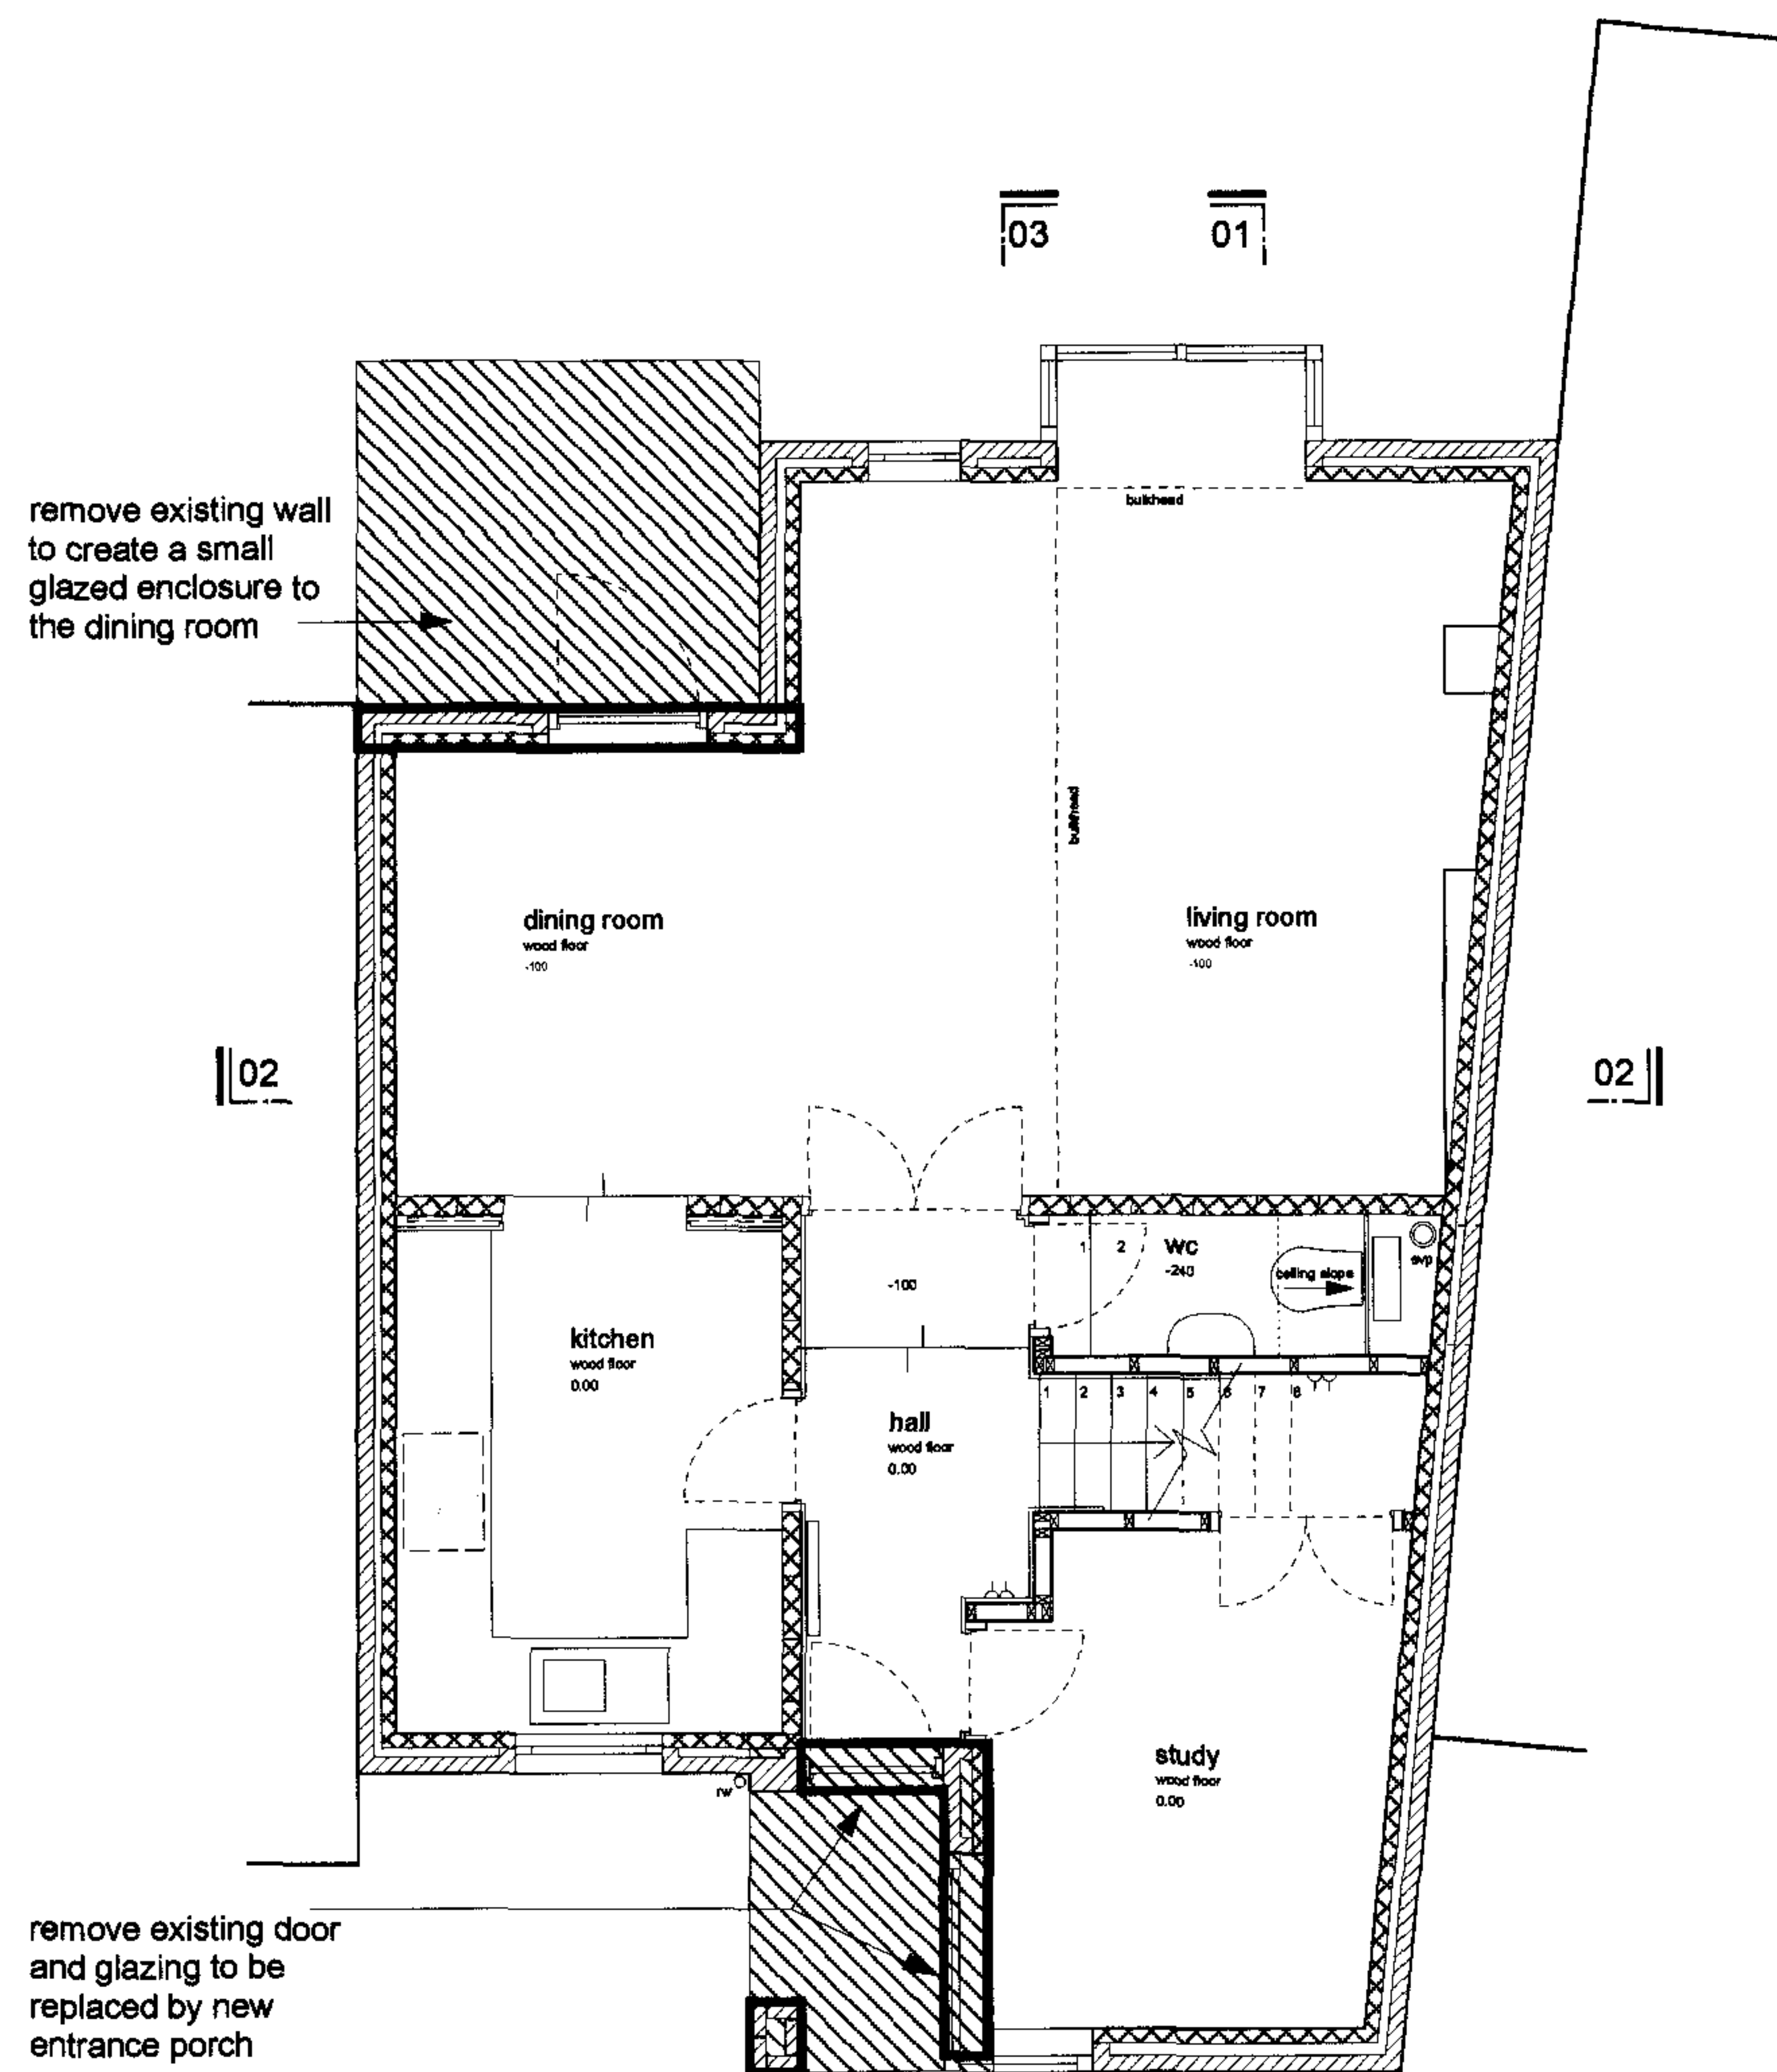

ground floor plan

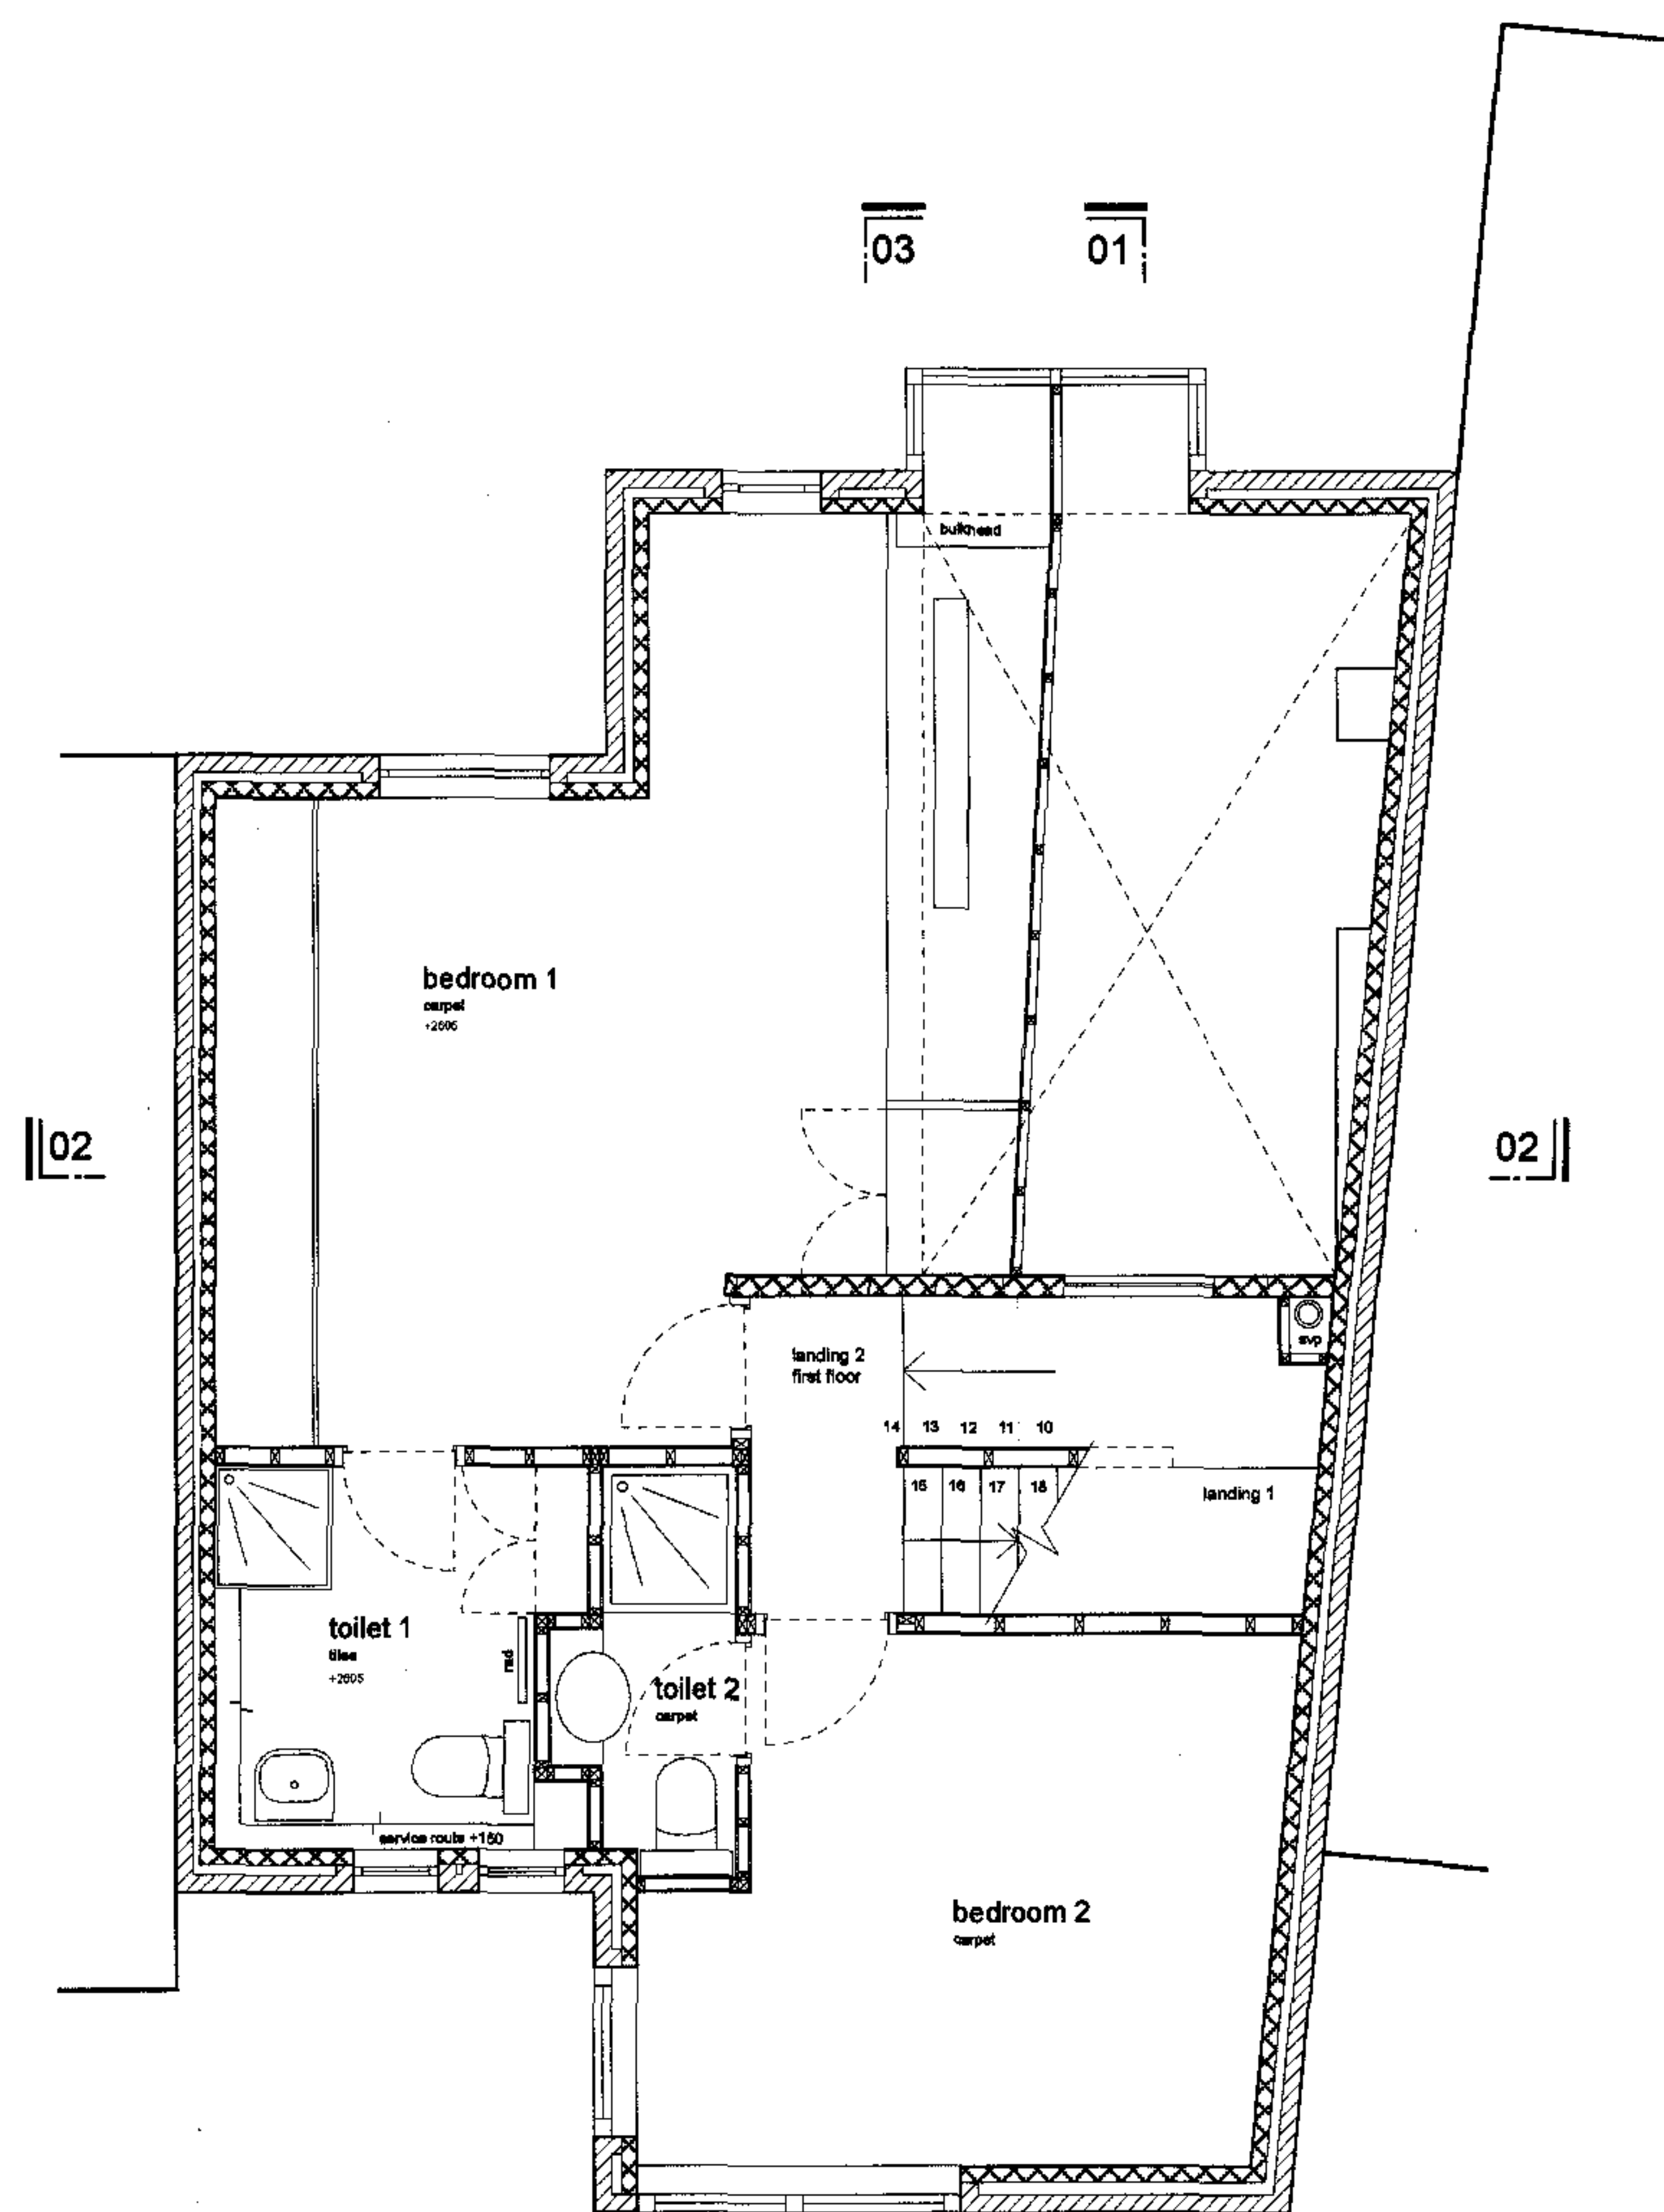

first floor plan

© All rights reserved • Do not scale off drawing
All dimensions to be checked on site

revision

PLANNING

revision

description
existing ground floor
& first floor plan

drawing
06-05-001

scale
1:50 @ A2

date
16th April 2007


project
refurbishment

client
Kregar Clive
Yvonne Khong


address
97A Belsize Lane NW3

CASEY FIERRO ARCHITECTS

55 Winton Avenue London N11 2AT
Tel: 00 44 20 6245 7703 Mob: 00 44 794 169 8290

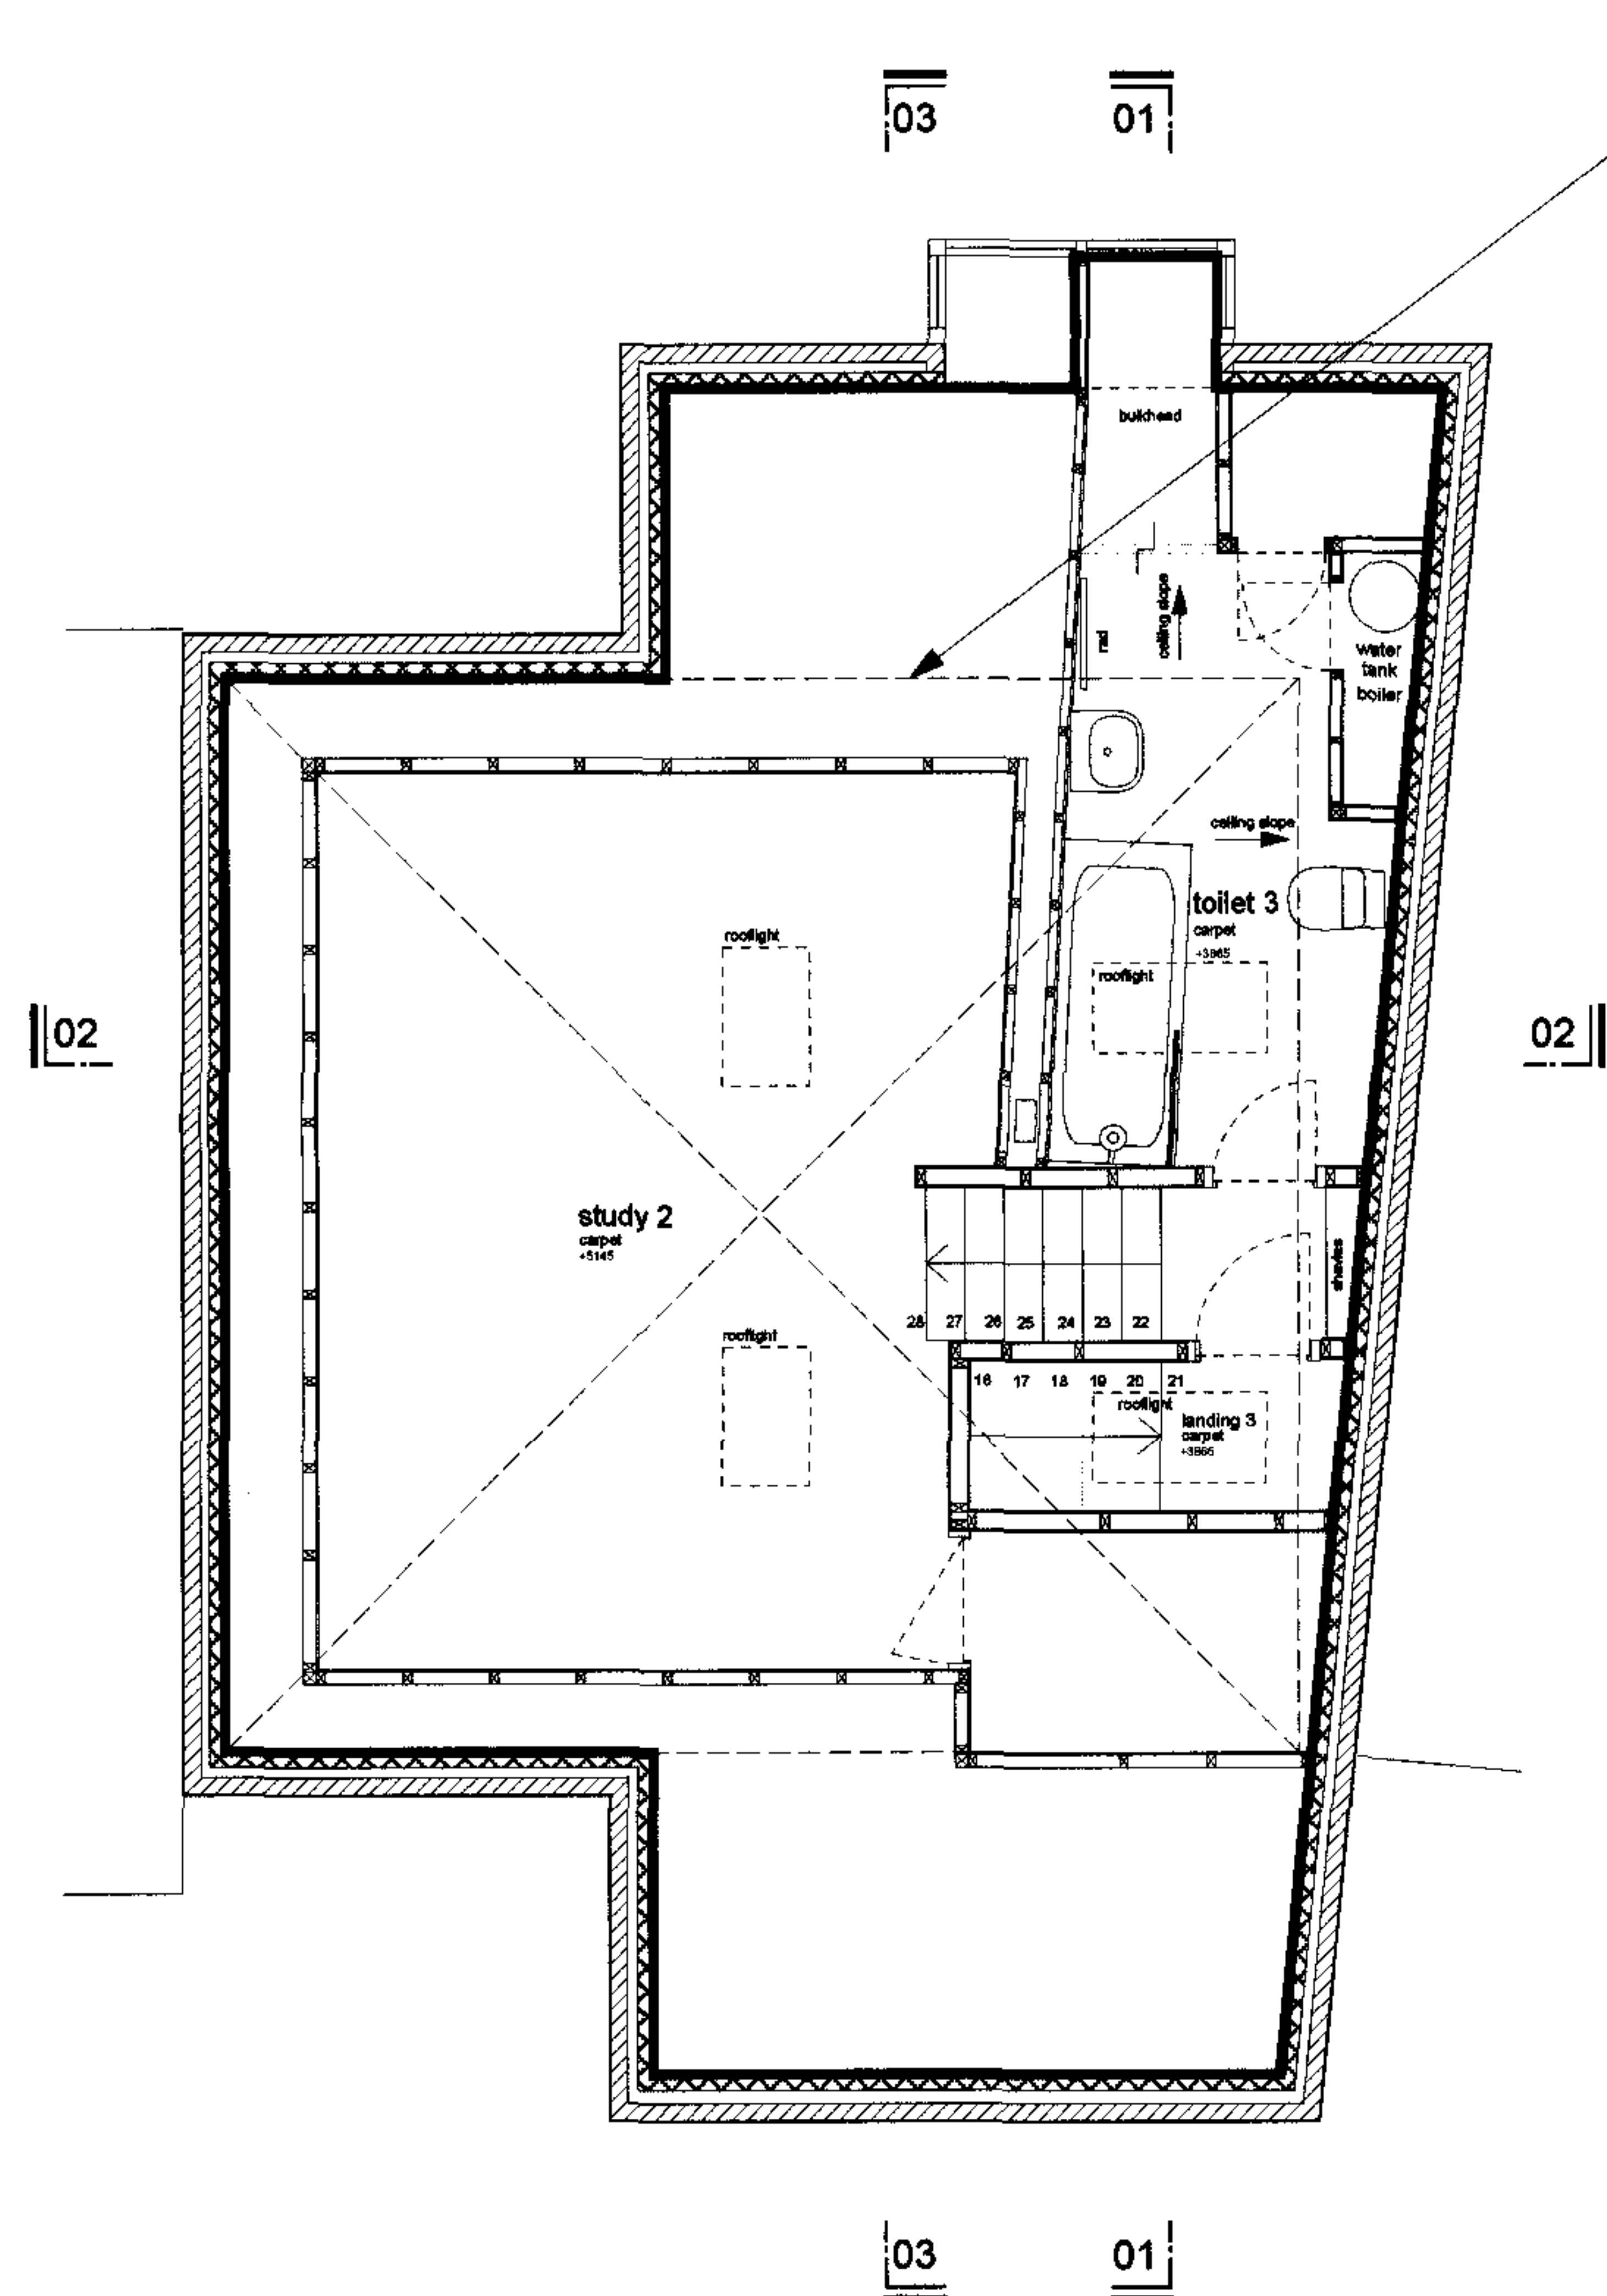

second floor plan

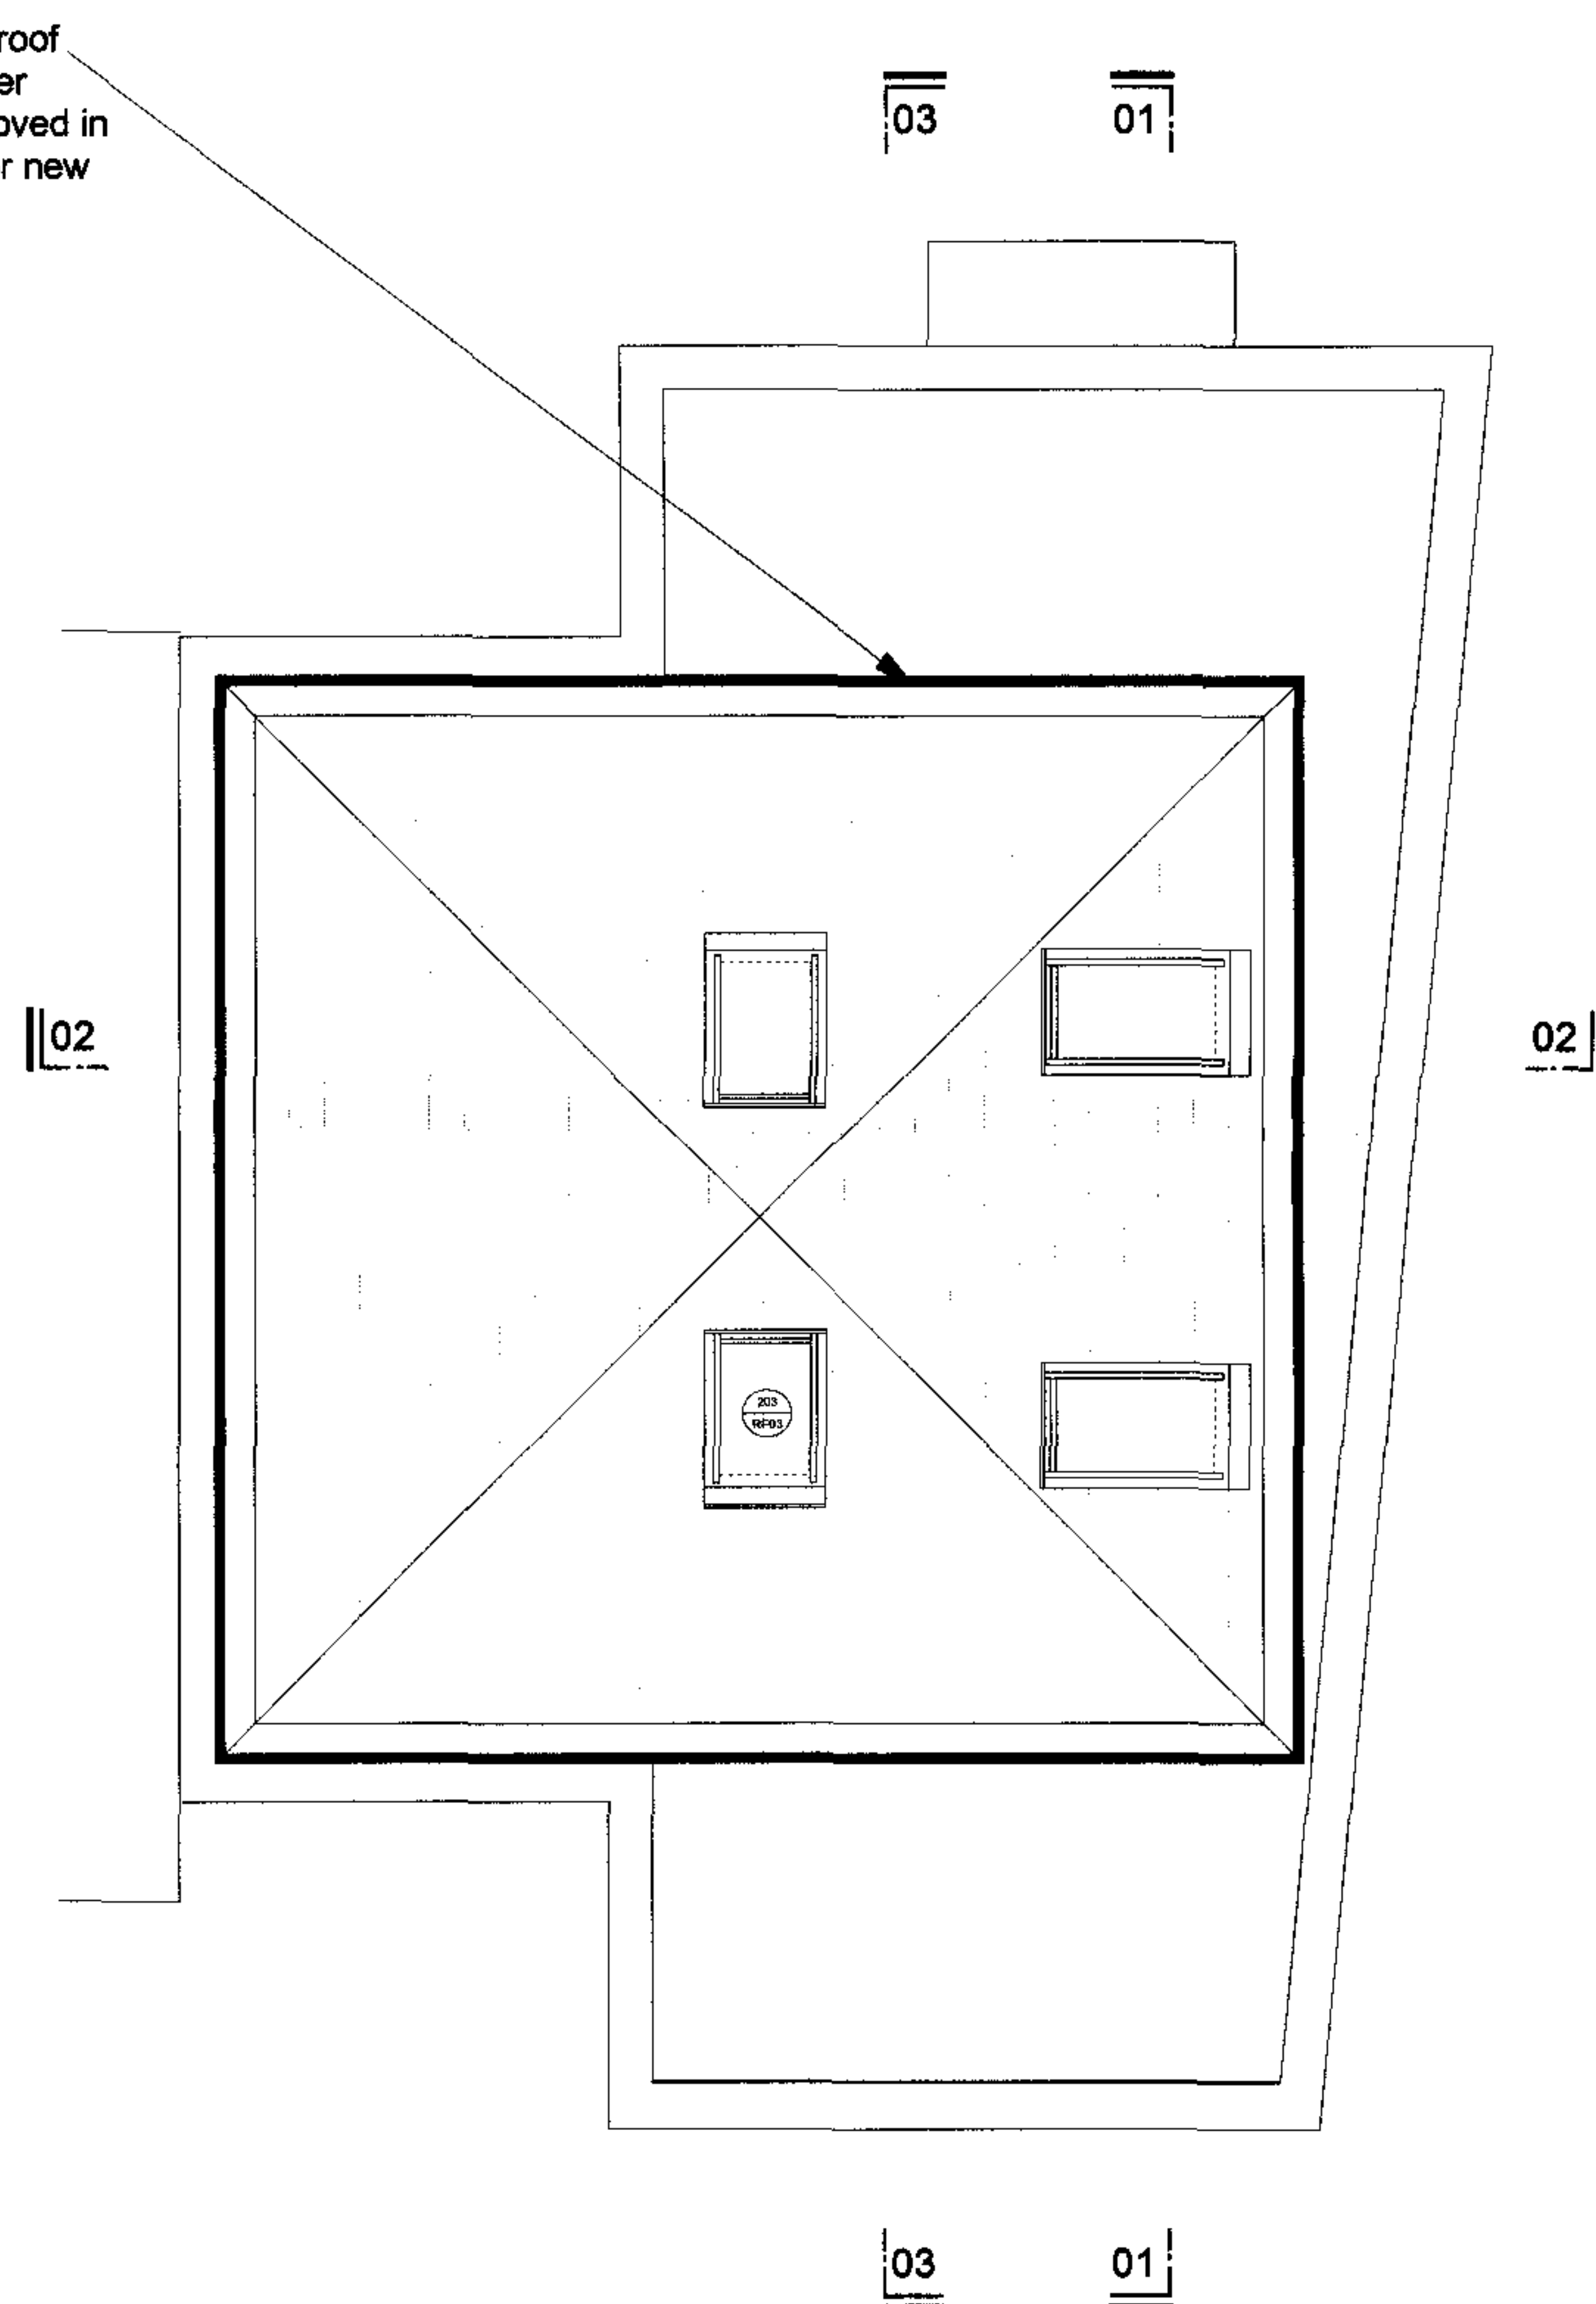

roof plan

© All rights reserved • Do not scale off drawing
All dimensions to be checked on site


revision	

PLANNING

description	drawing
existing second floor & roof plan	06-05-002
scale	date
1:50 @ A2	18th April 2007
project	client
refurbishment	Kregar Clive Yvonne Khong
address	
97A Belsize Lane NW3	

CASEY FIERRO ARCHITECTS

58 Winton Avenue London N11 2AT
Tel: 00 44 20 5245 7703 Mob: 00 44 794 169 8230

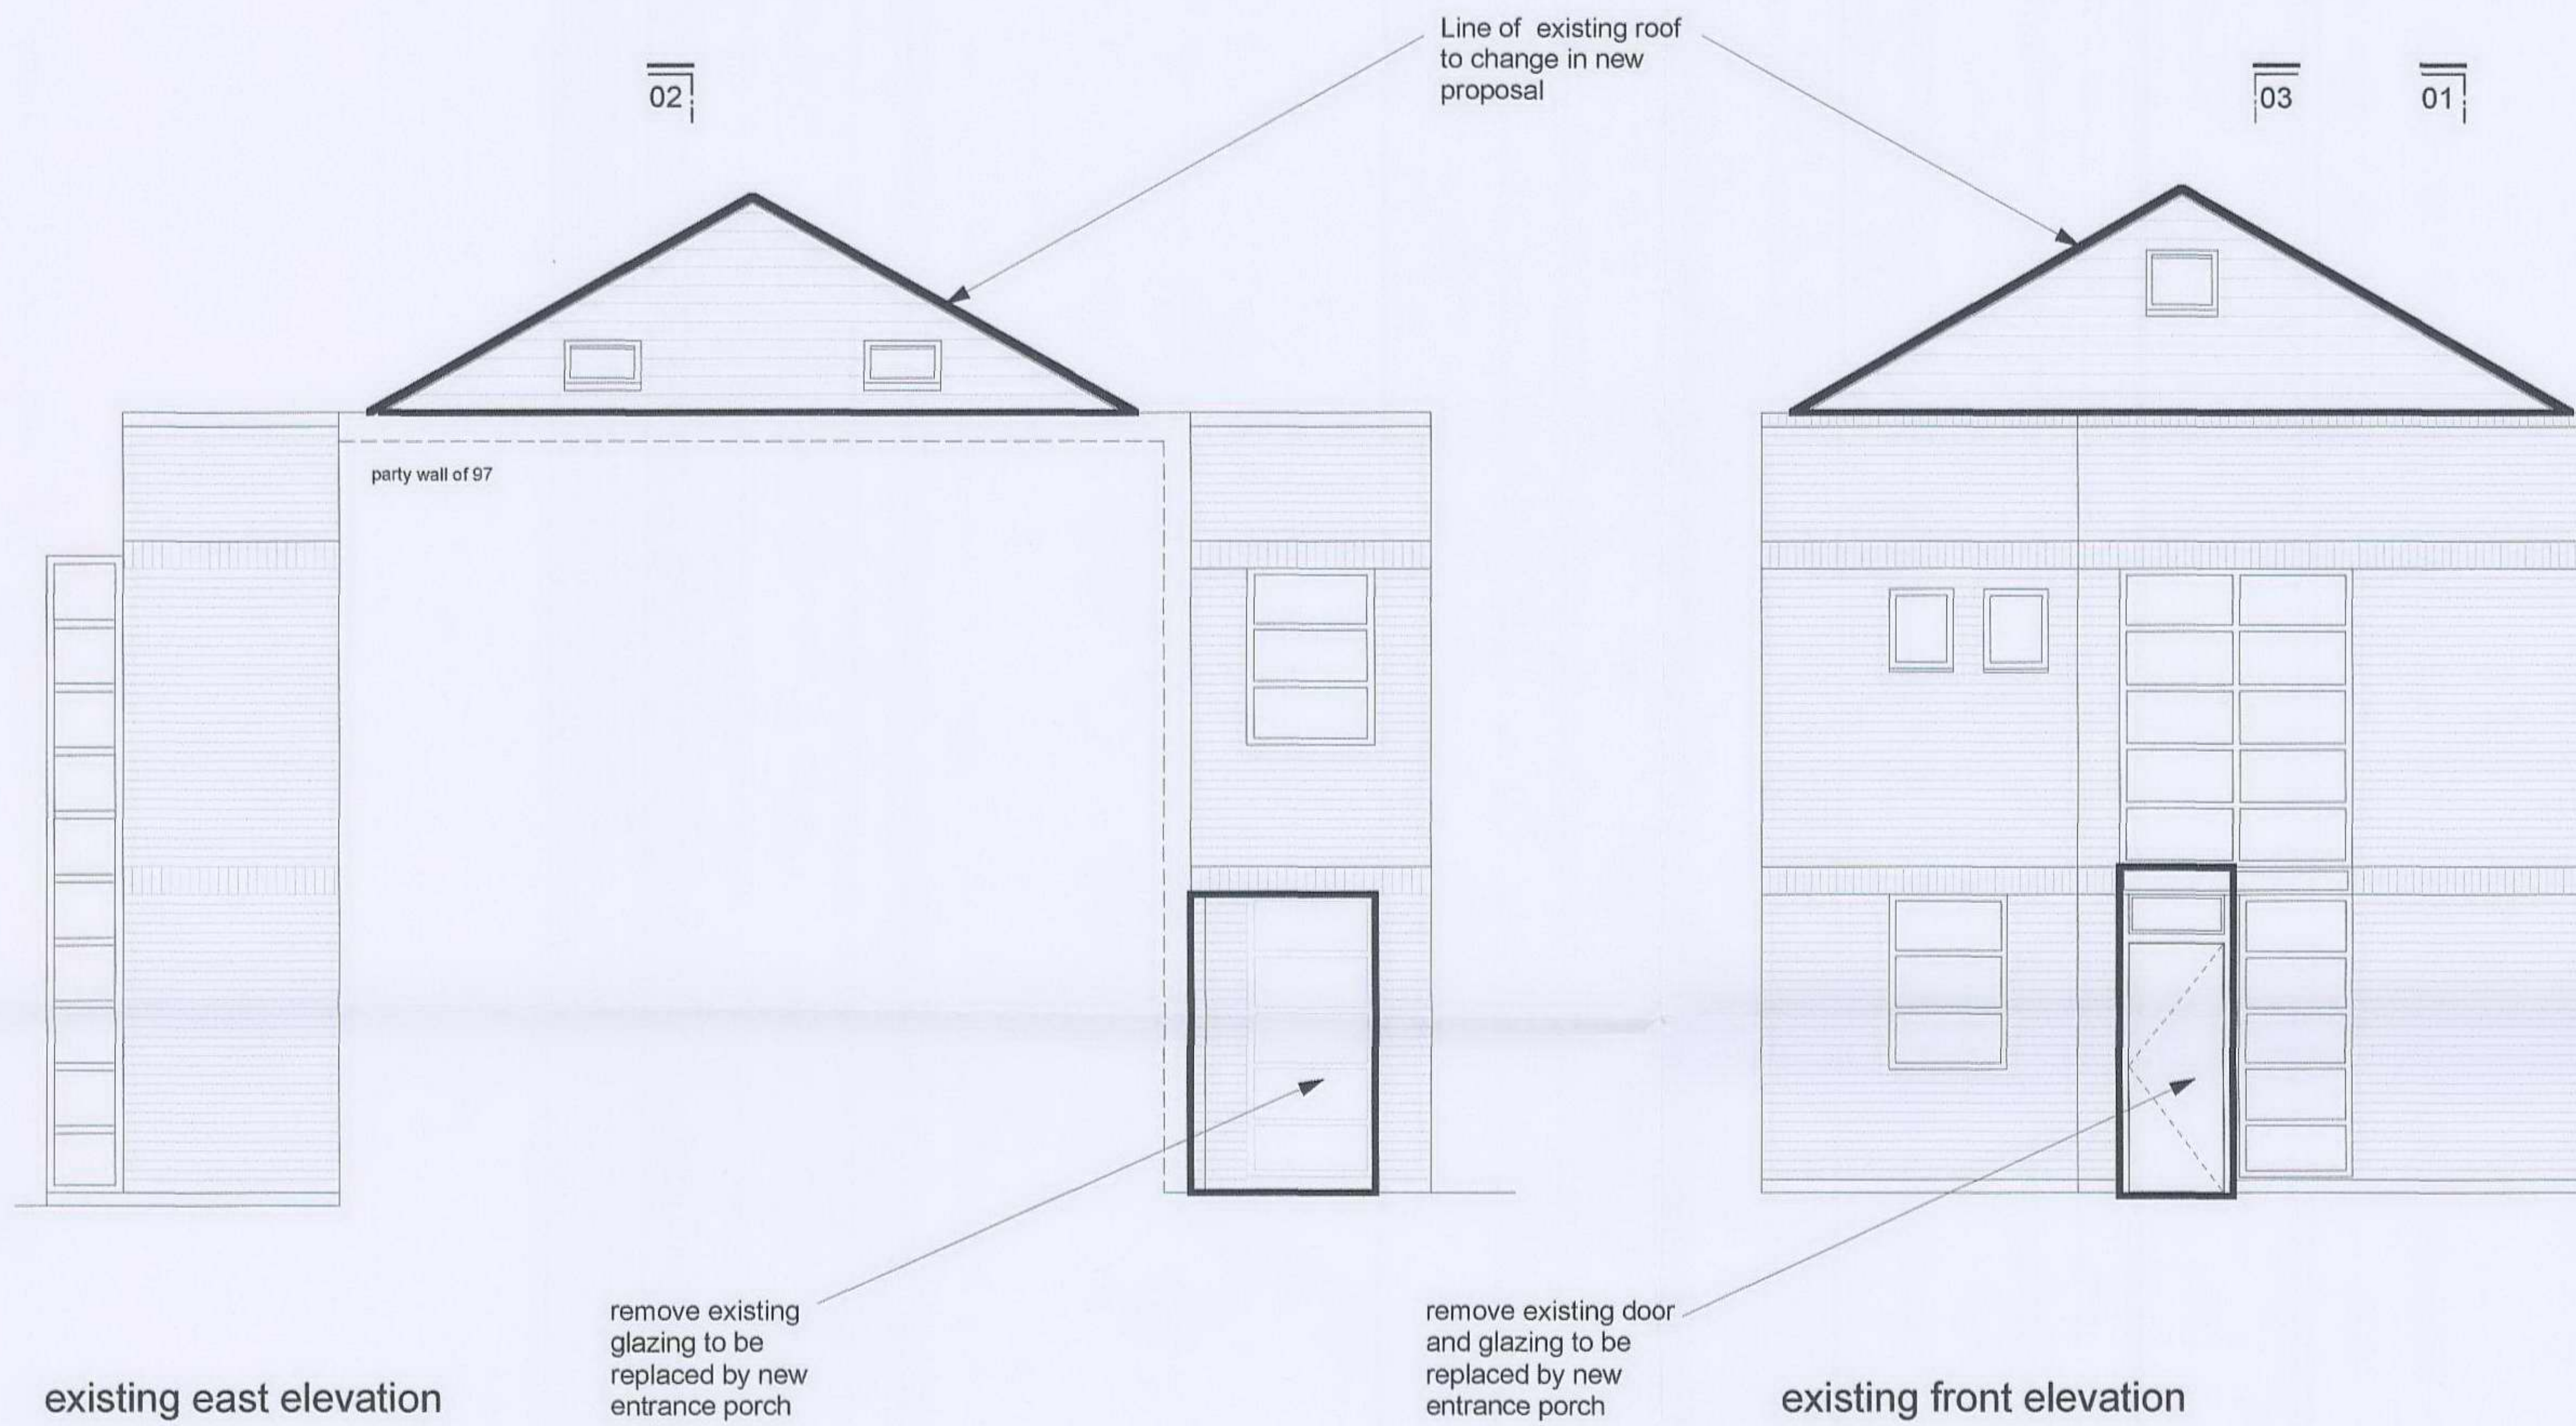

view from Belsize Lane



view from Belsize Lane

© All rights reserved • Do not scale off drawing
All dimensions to be checked on site


revision	

PLANNING

description existing east & front elevations		drawing 06-05-003
scale 1:50 @ A2	date 16th April 2007	
project refurbishment	client Kregar Clive Yvonne Khong	
address 97A Belsize Lane NW3		

CASEY FIERRO ARCHITECTS

56 Winton Avenue London N11 2AT
Tel: 00 44 20 8245 7703 Mob: 00 44 794 189 8230

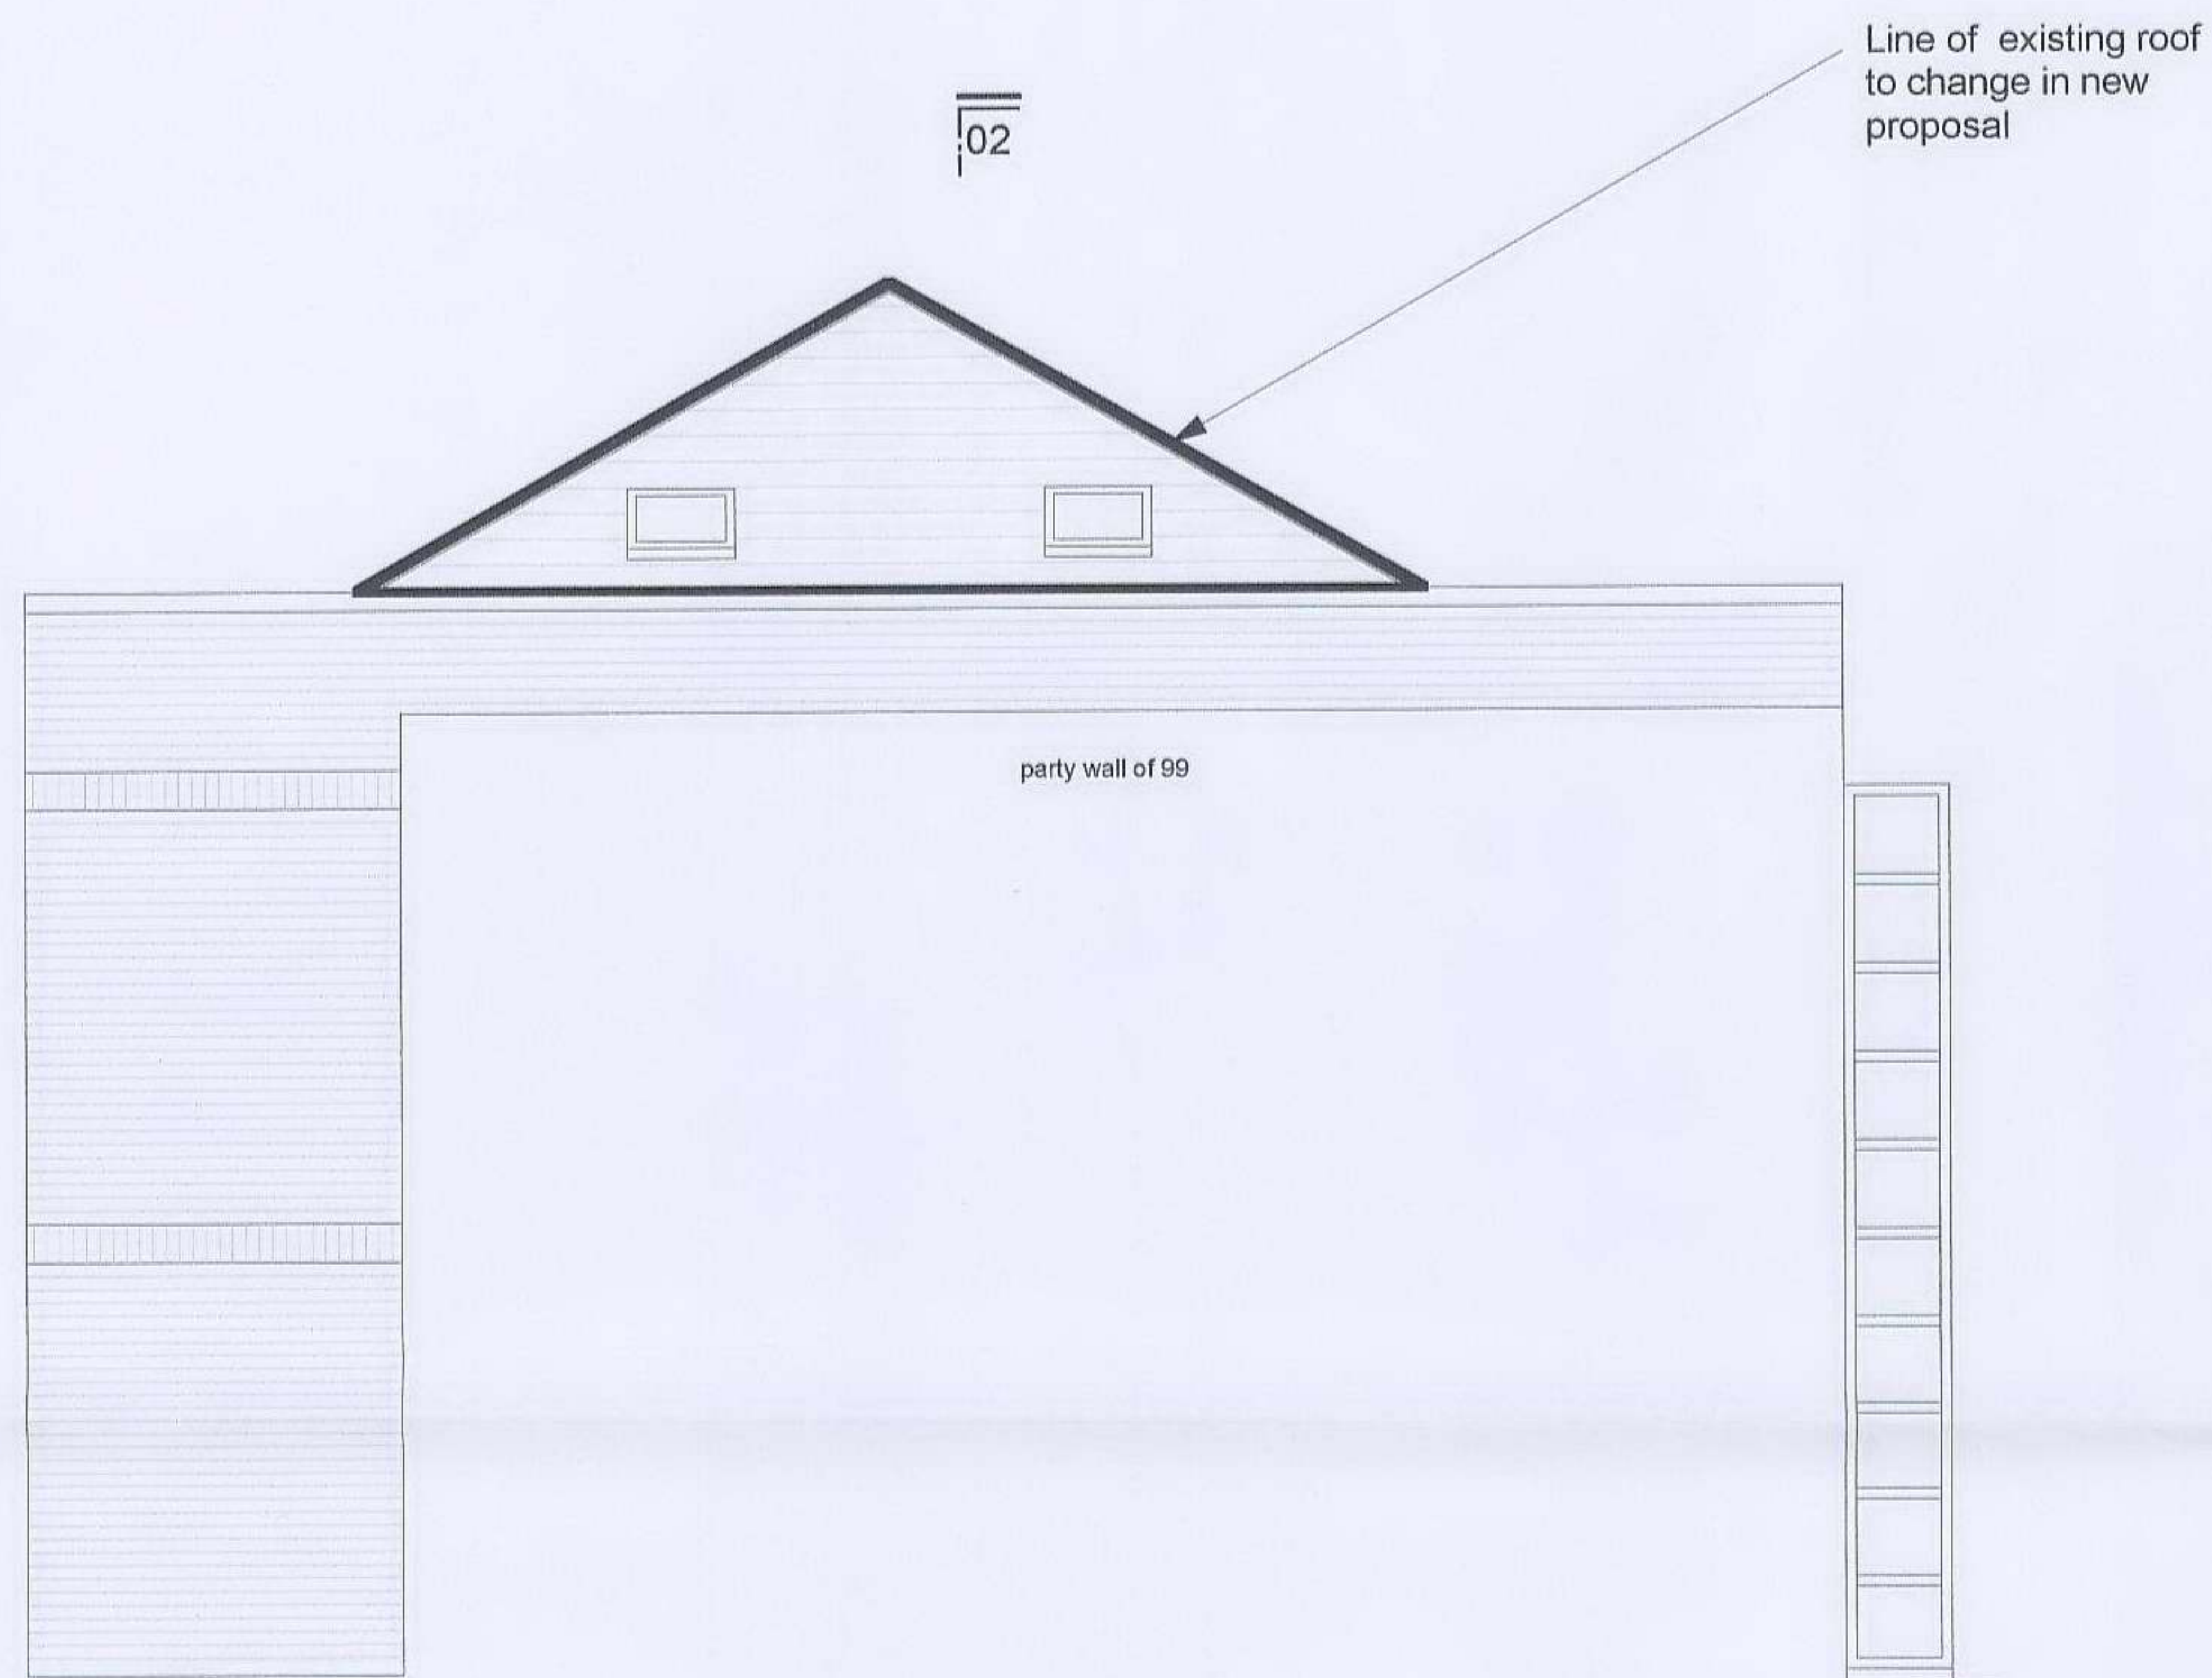

existing west elevation



existing rear elevation

remove existing door and wall to create a small glazed enclosure to the dining room



view of rear of property

© All rights reserved • Do not scale off drawing
All dimensions to be checked on site


revision	

PLANNING

revision	
description	
existing west & rear elevations	
scale	1:50 @ A2
date	16th April 2007
project	refurbishment
address	97A Belsize Lane NW3
client	Kregar Clive Yvonne Khong

CASEY FIERRO ARCHITECTS


50 Winton Avenue London N11 2AT
Tel: 00 44 20 8245 7703 Mob: 00 44 794 186 8230

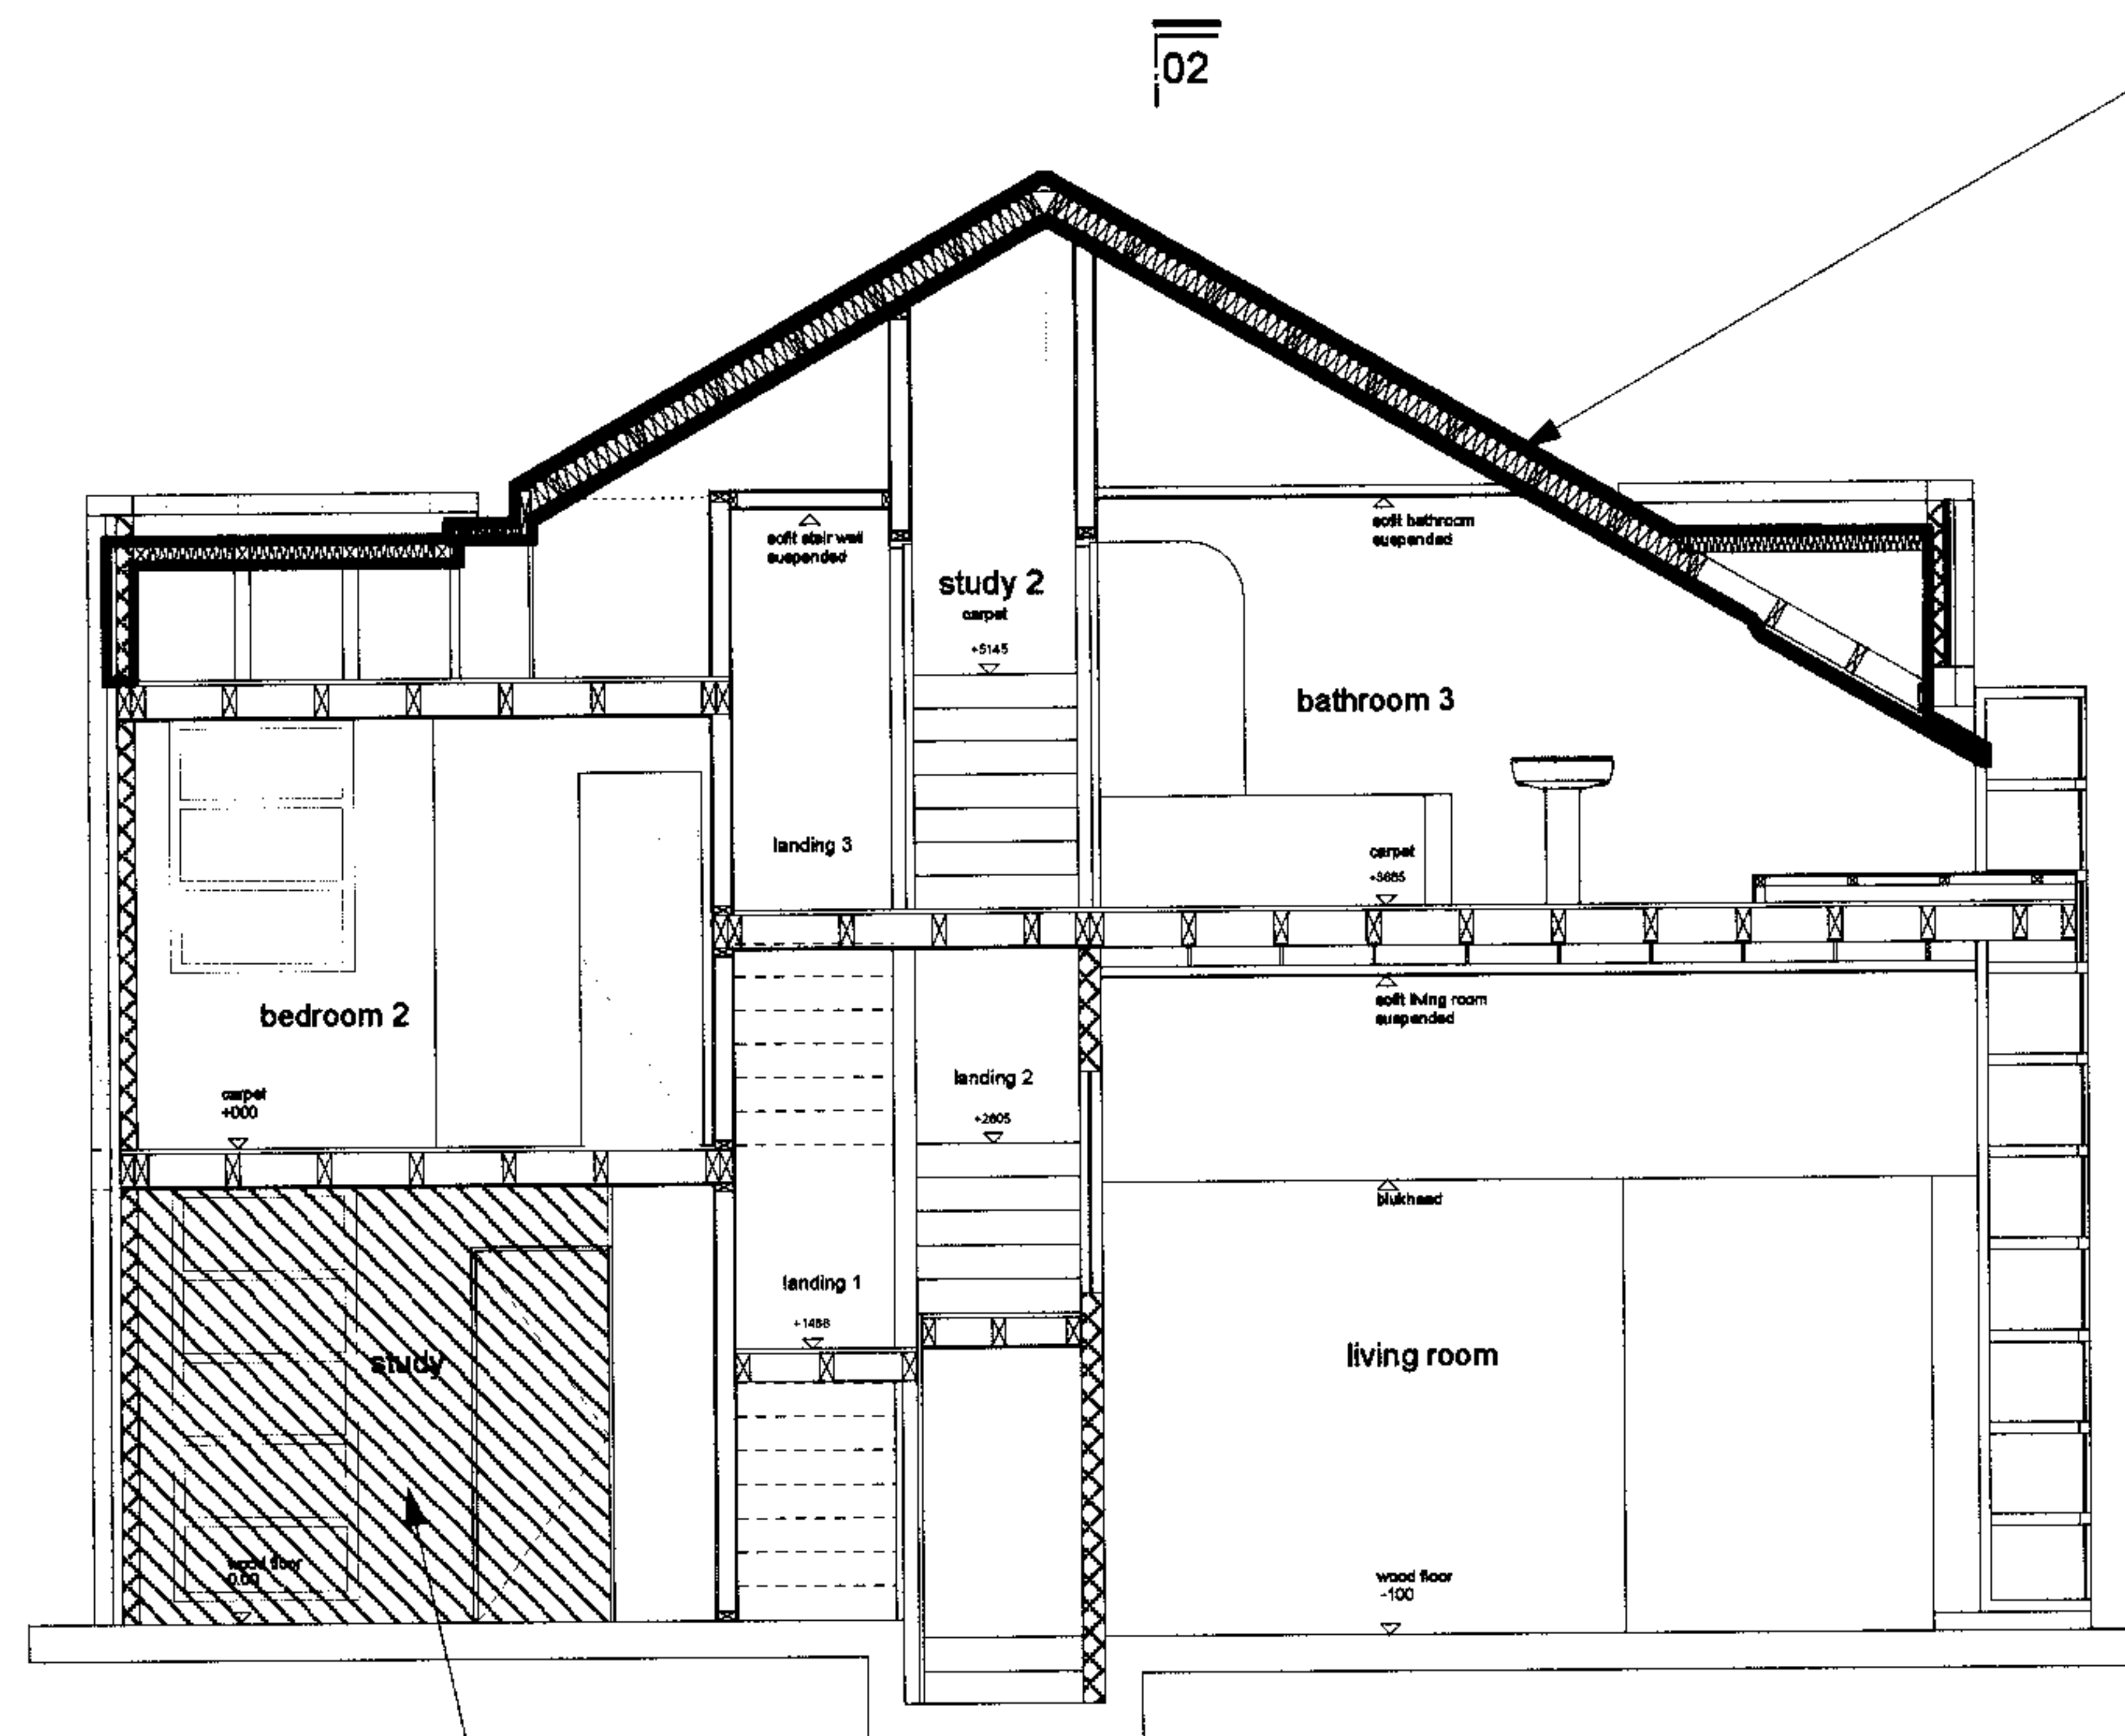

01 section


remove existing door
and glazing to be
replaced by new
entrance porch

Line of existing roof
to change in new
proposal

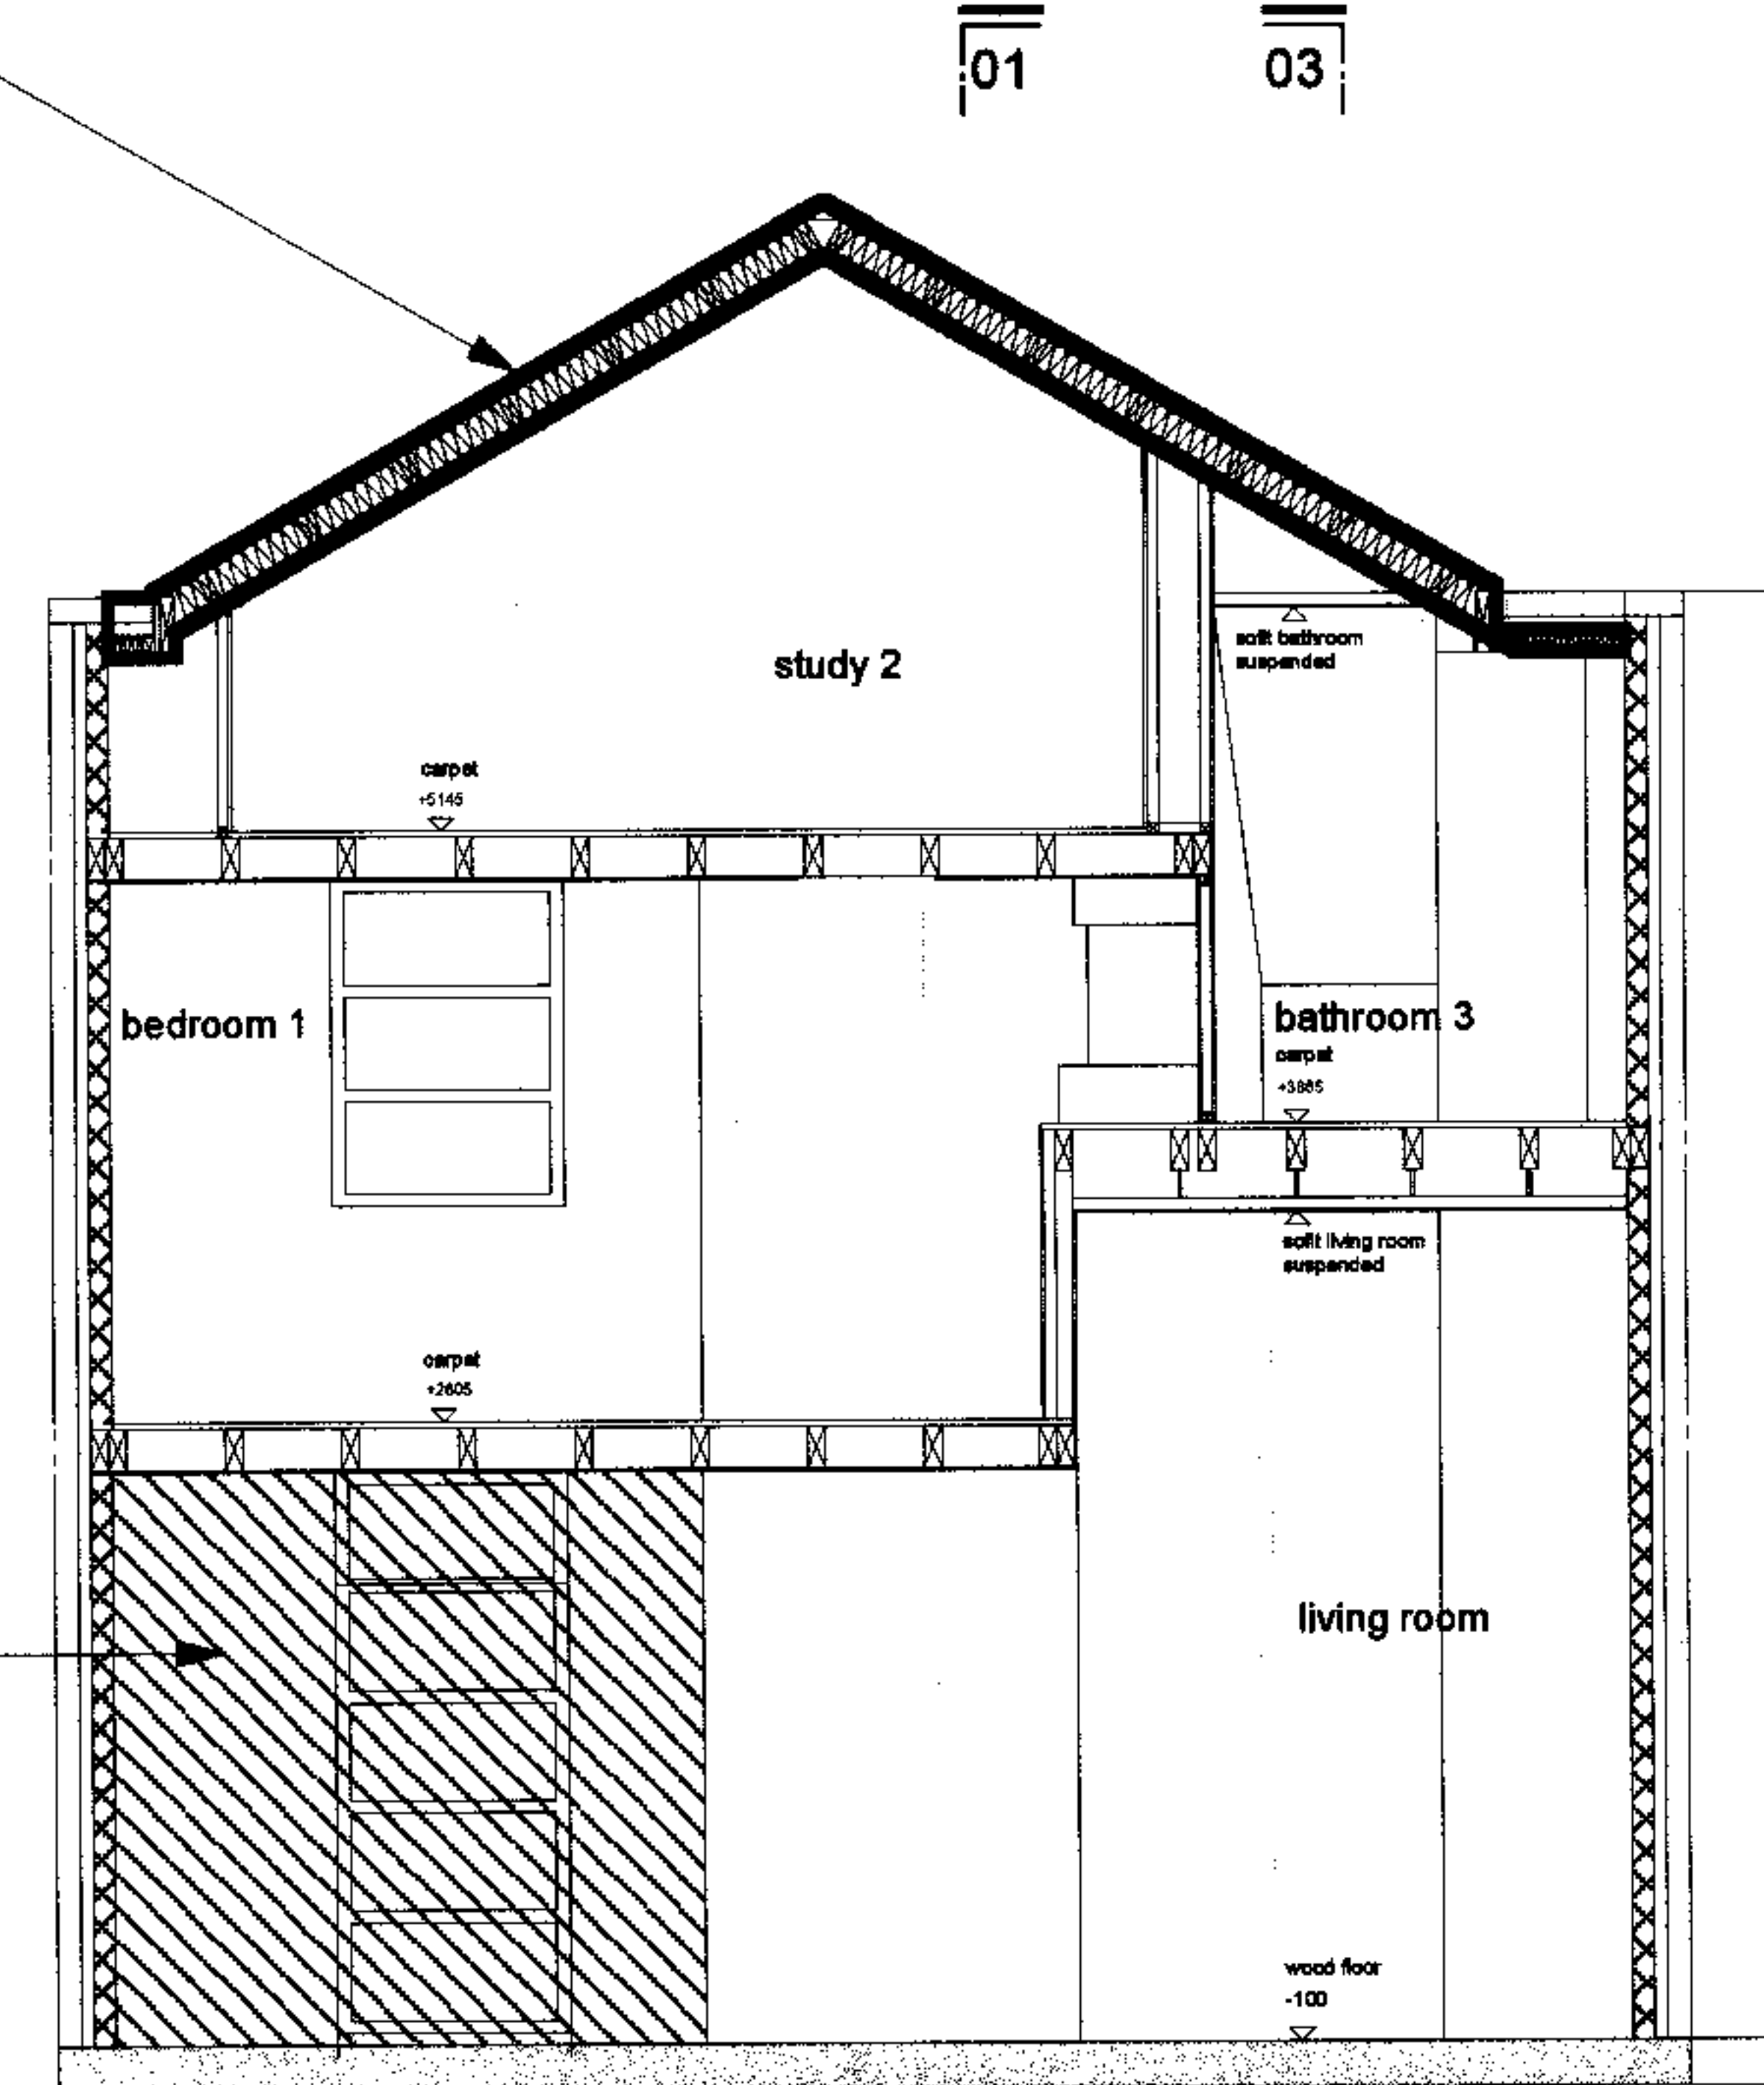

02 section

remove existing wall
to create a small
glazed enclosure to
the dining room

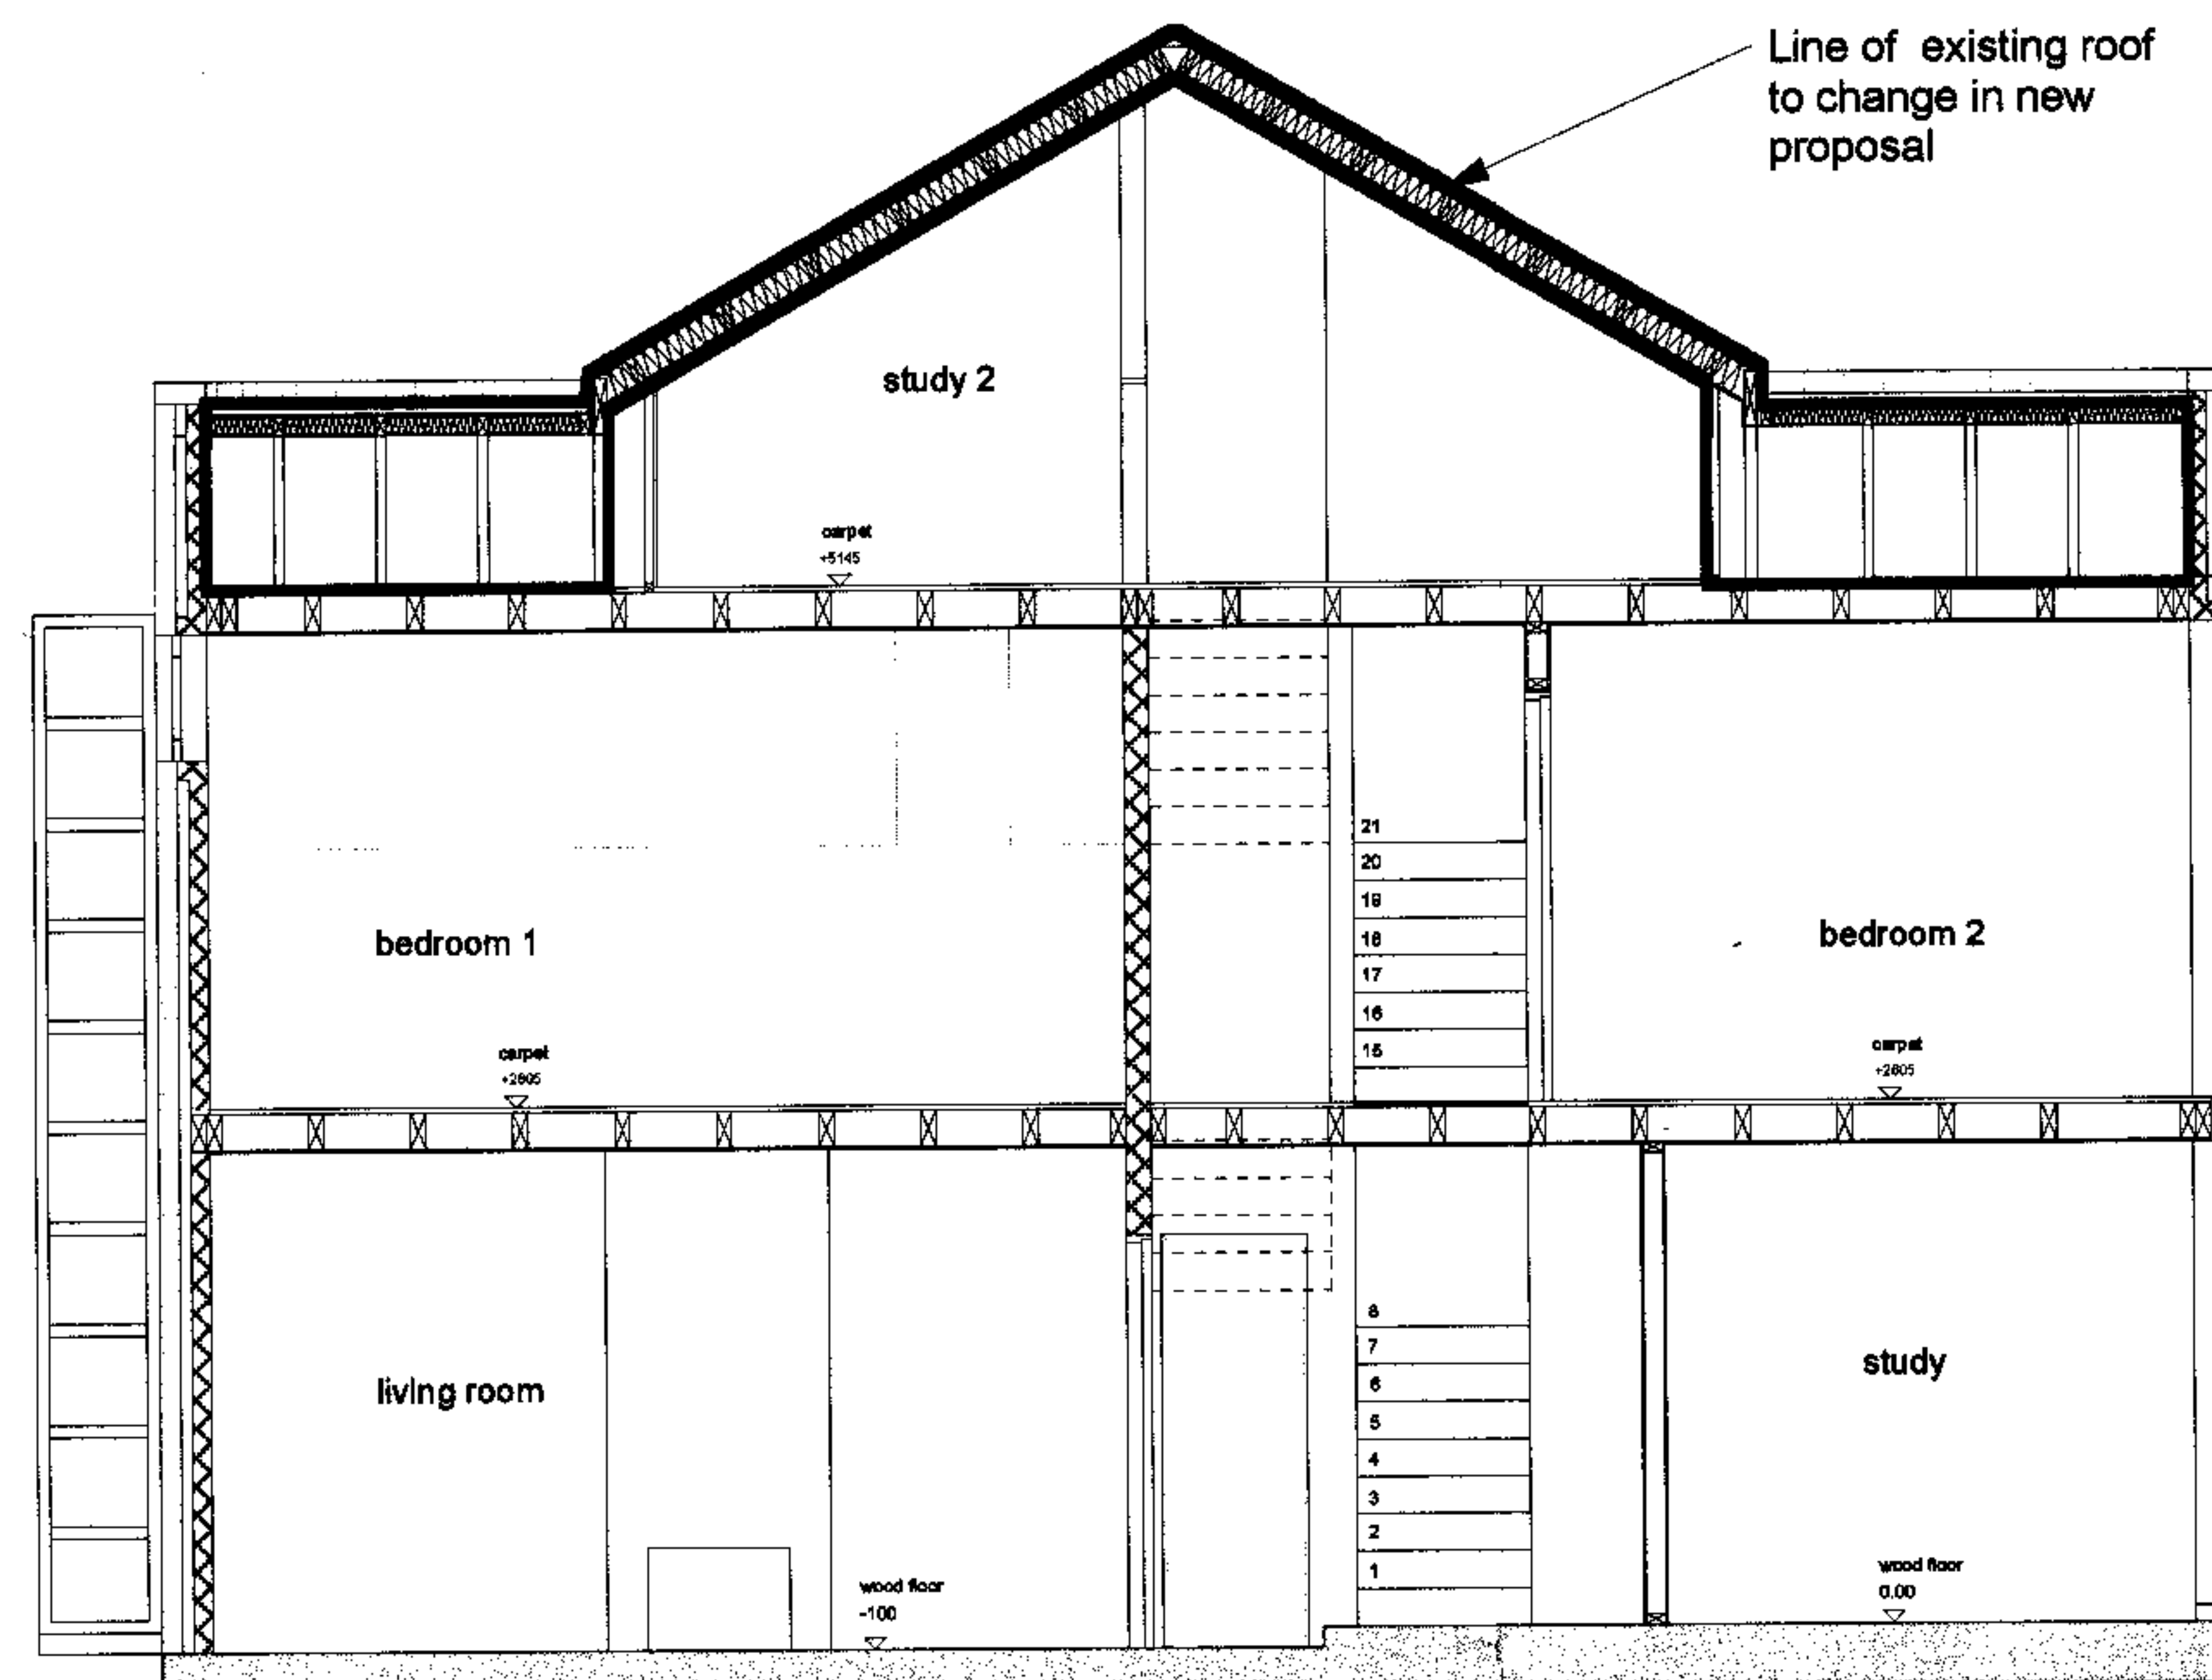

03 section

© All rights reserved • Do not scale off drawing
All dimensions to be checked on site

revision

PLANNING

revision

description
existing sections
01, 02, 03.

drawing
06-05-005

scale
1:50 @ A2

date
18th April 2007

project
refurbishment

client
Kregar Clive
Yvonne Khong

address
97A Belsize Lane NW3

CASEY FIERRO ARCHITECTS

56 Winton Avenue London N11 2AT
Tel: 00 44 20 8245 7703 Mob: 00 44 794 189 8230