



new glazed enclosure to the dining room

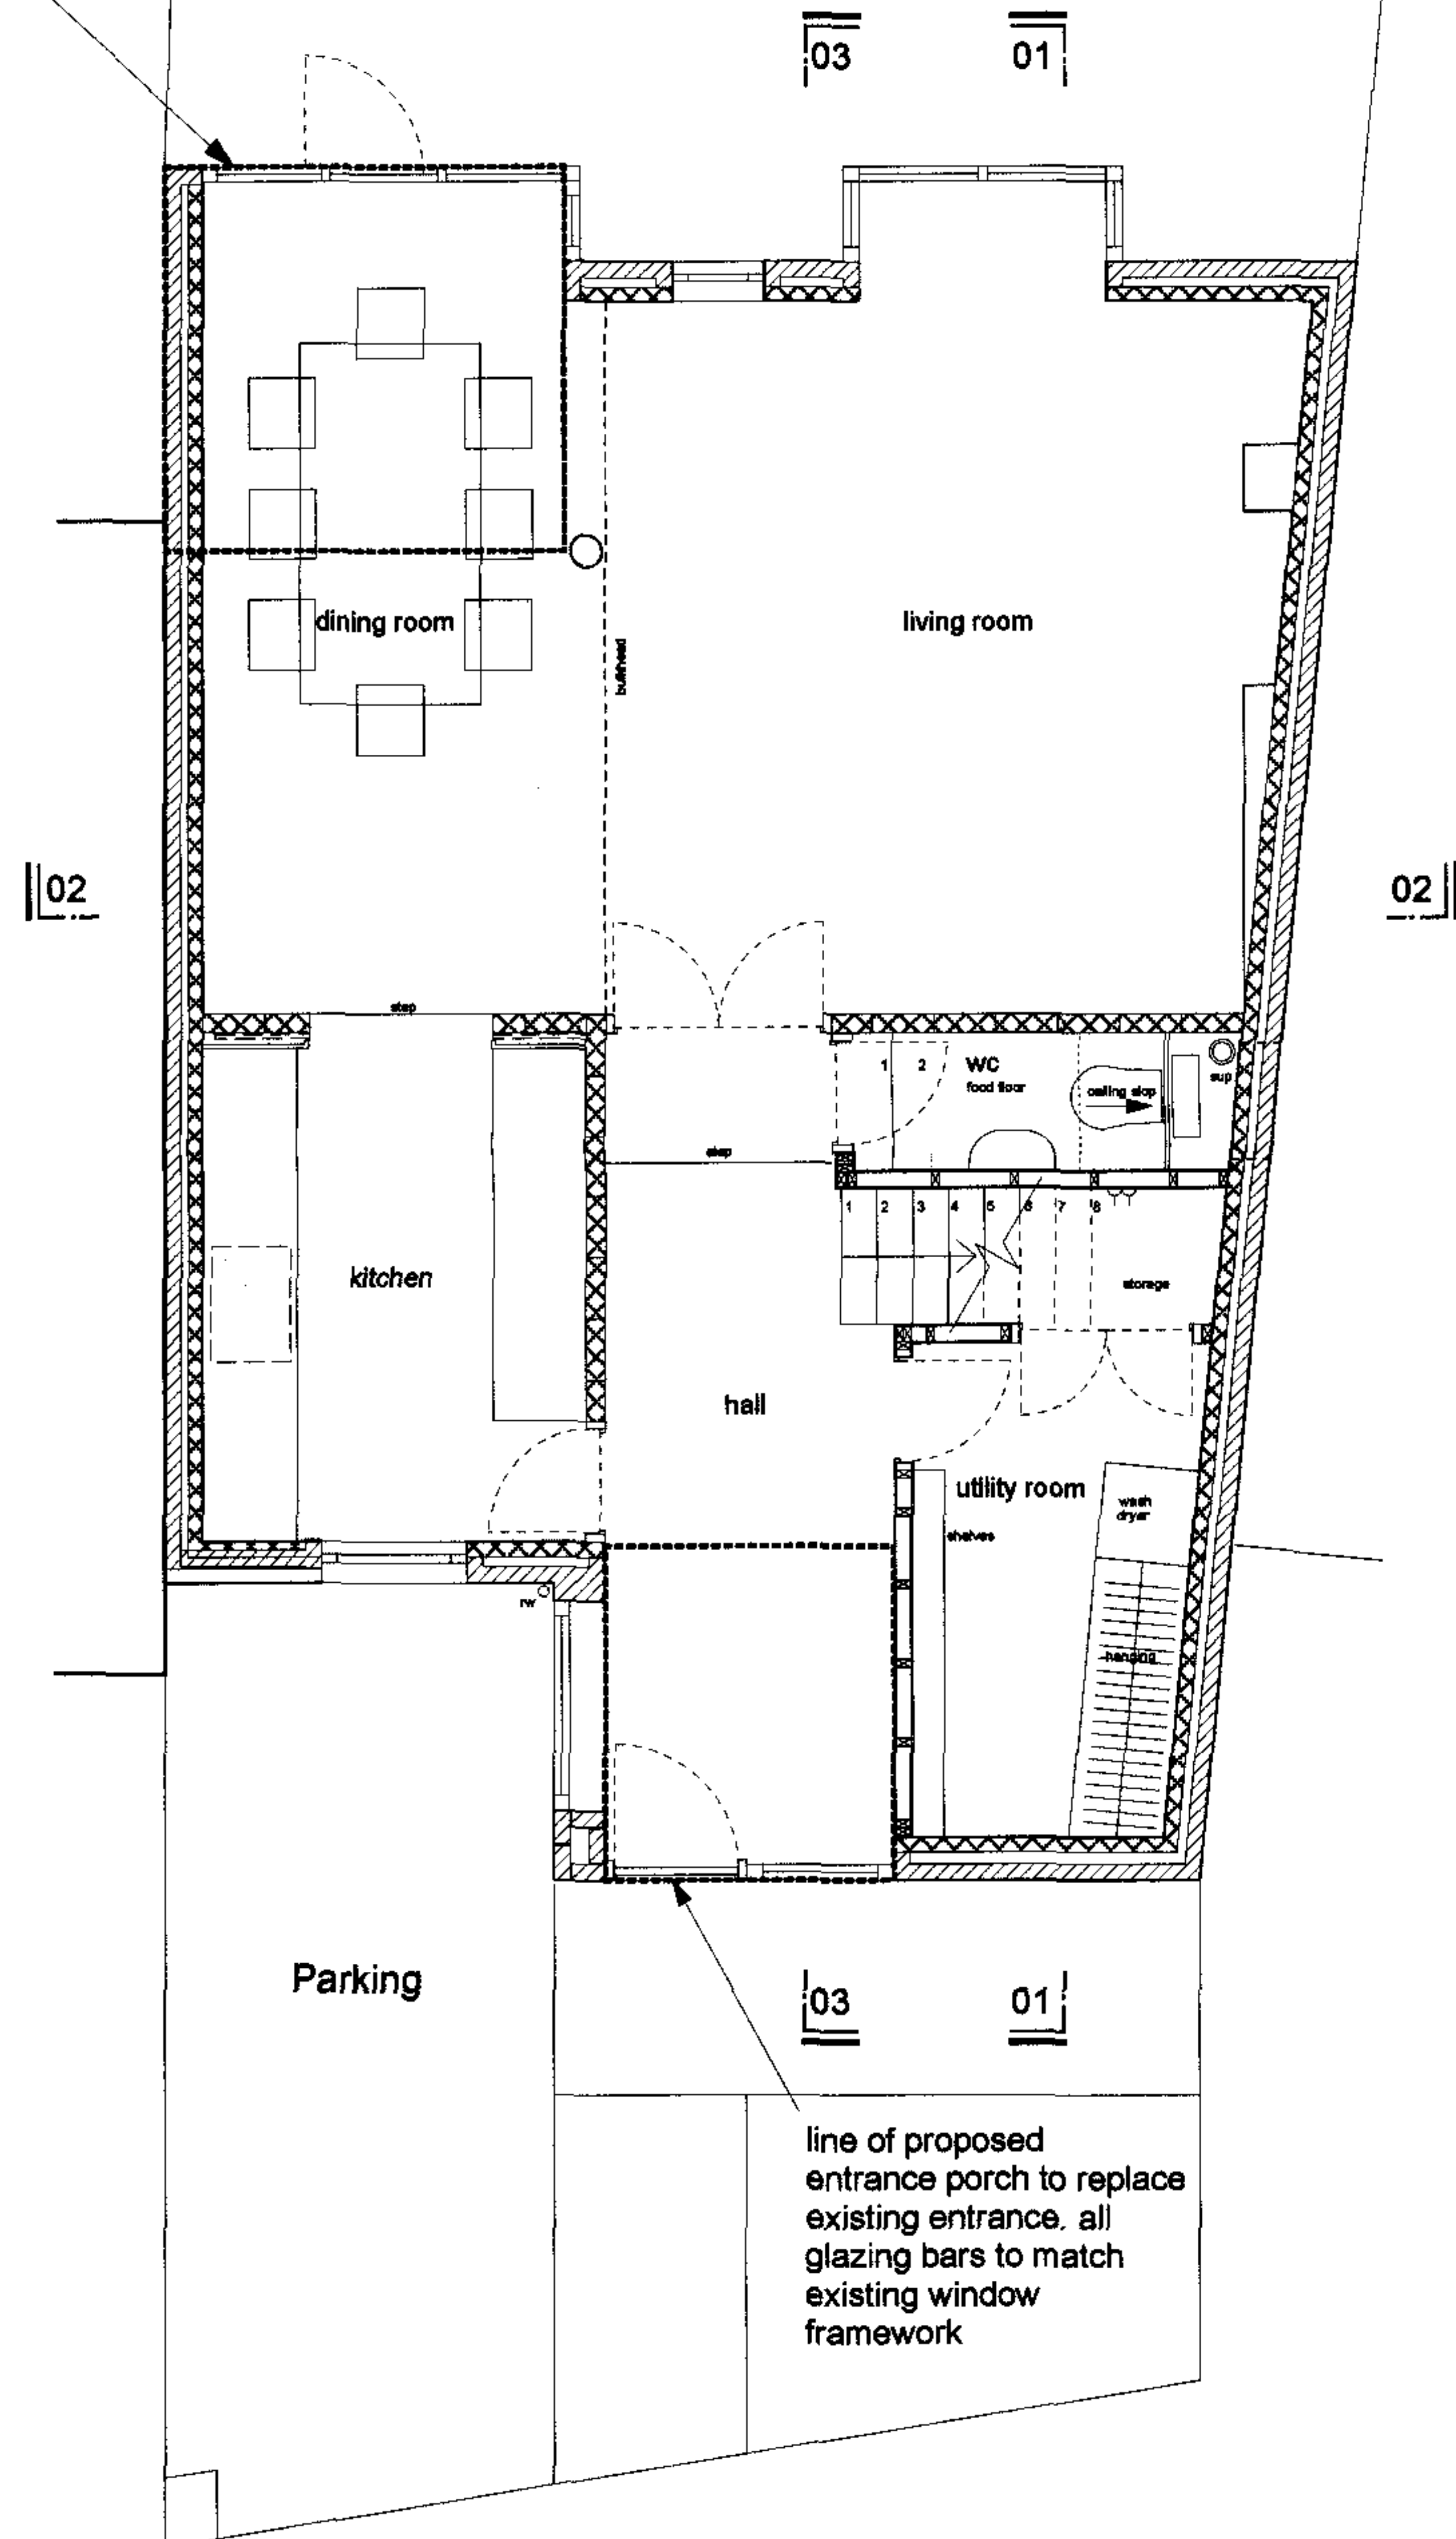

ground floor plan

new glazed roof for dining room enclosure

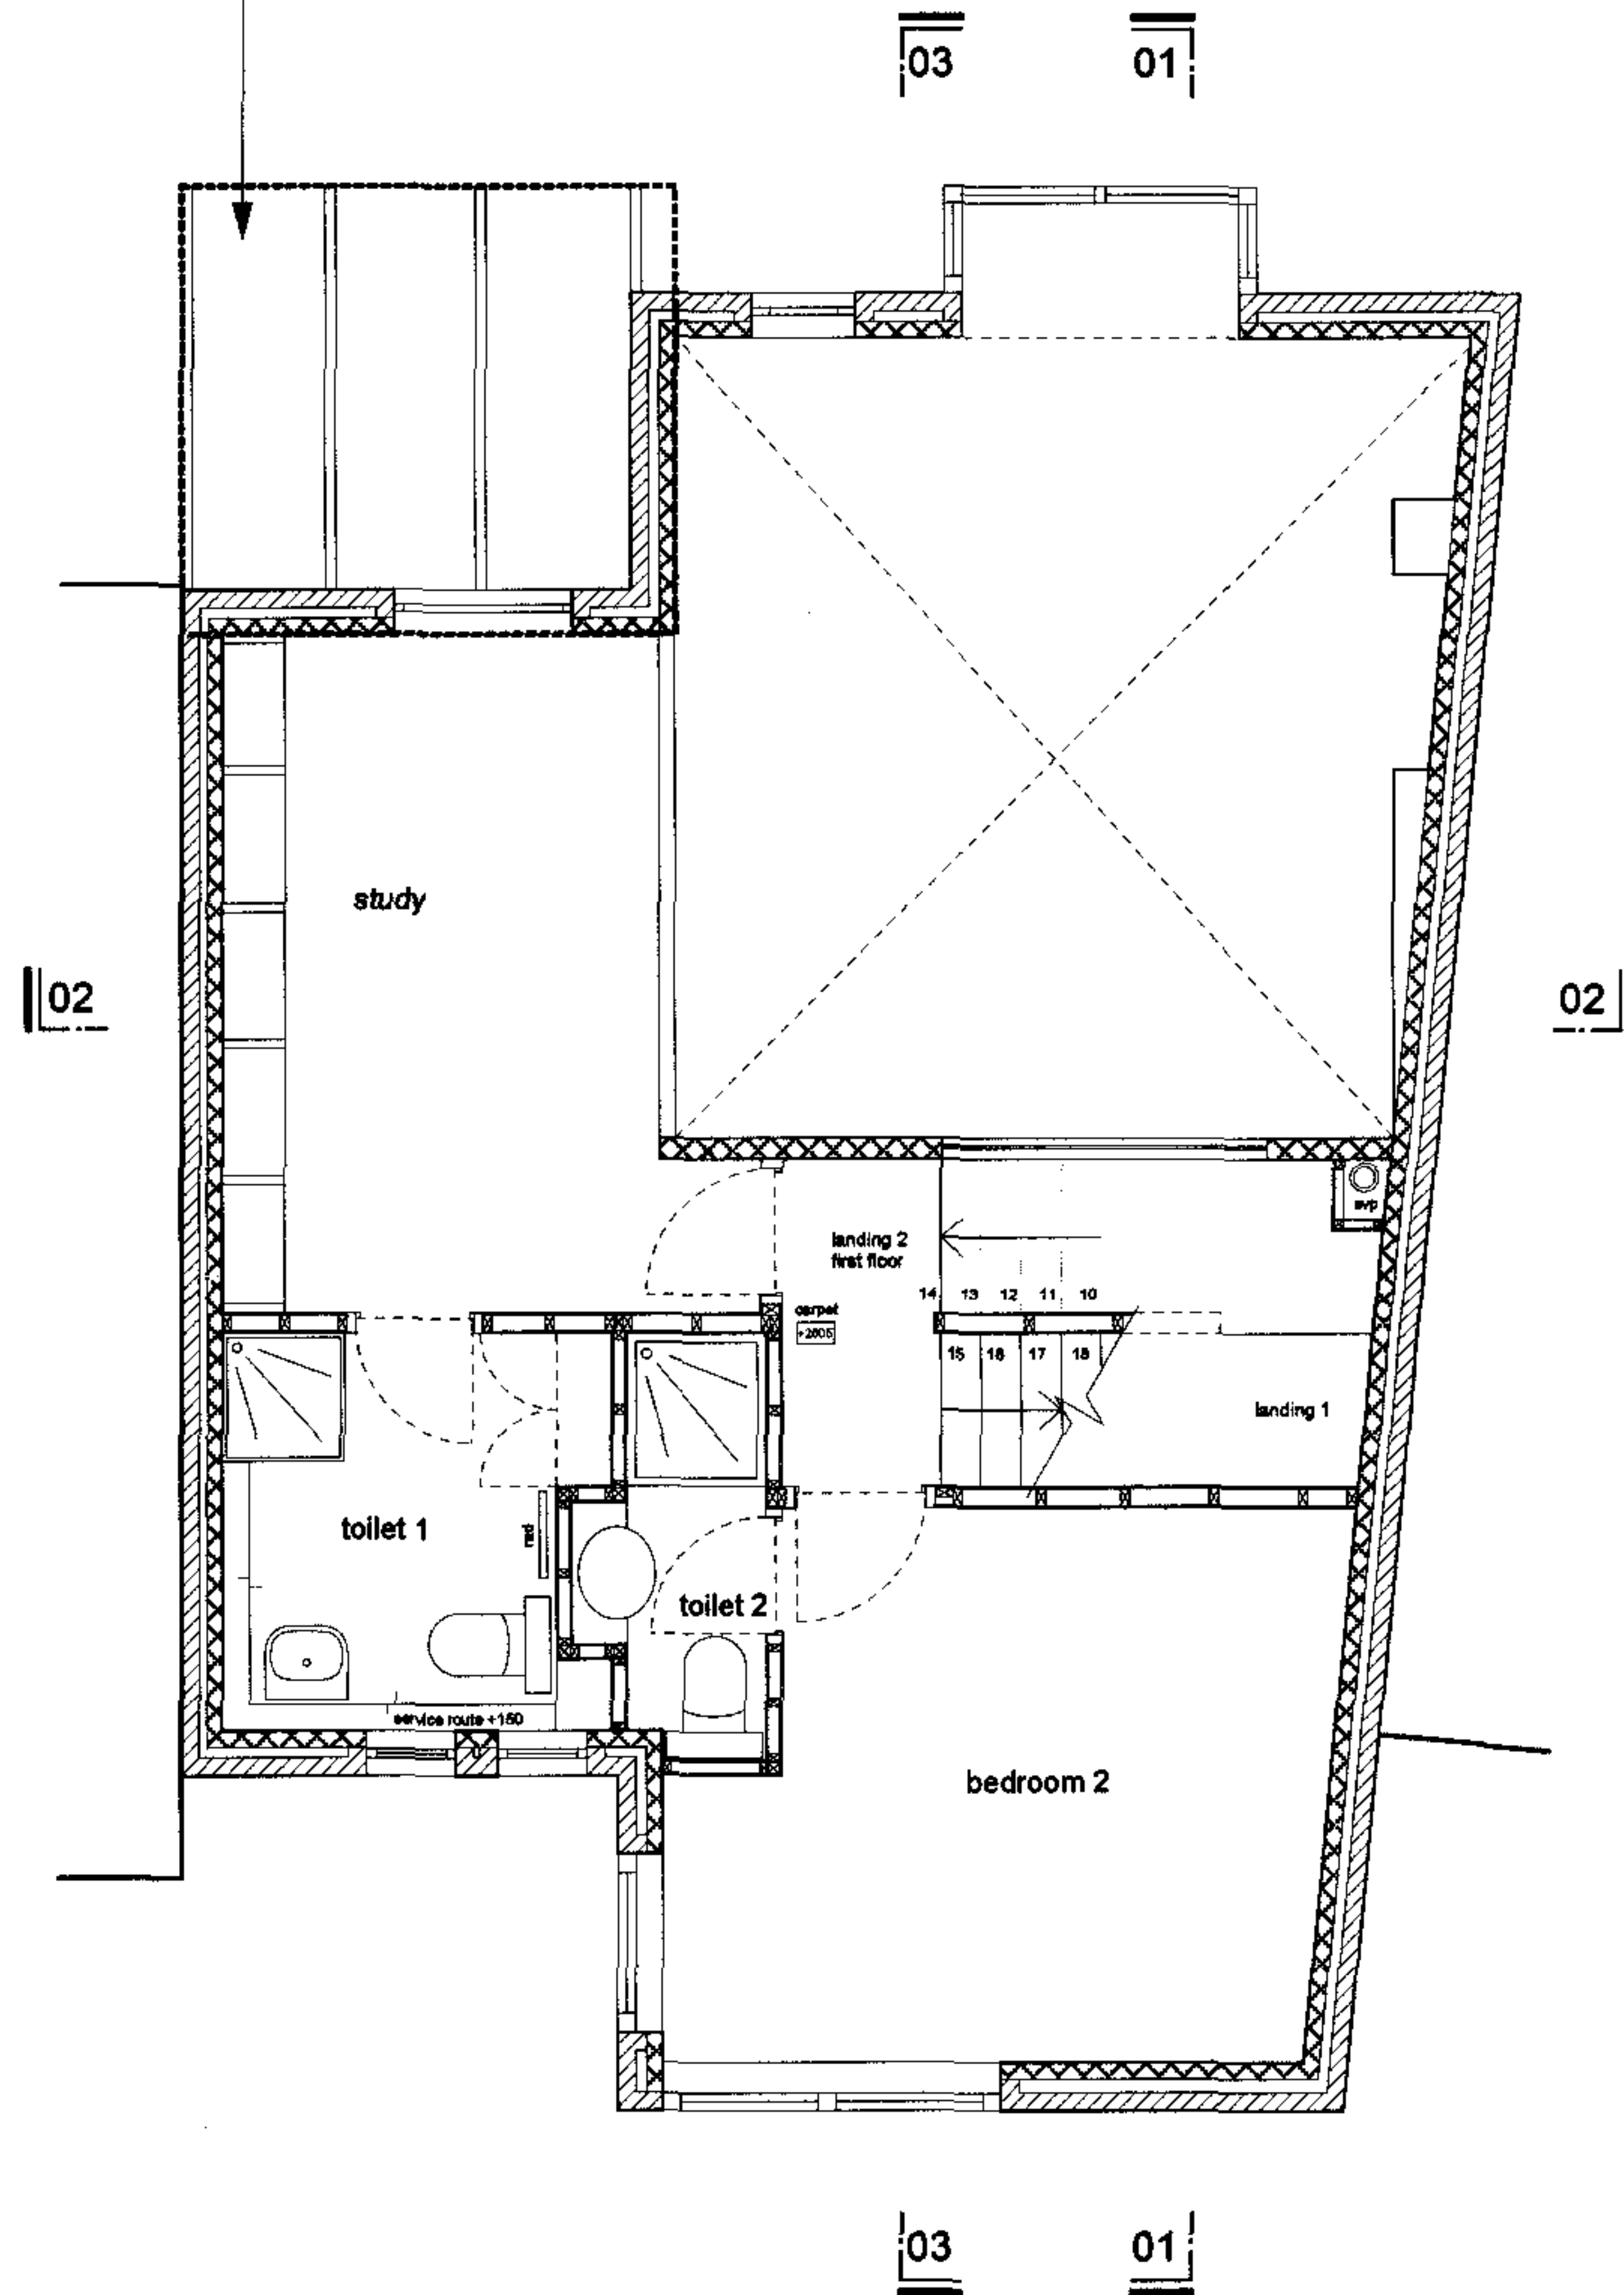

first floor plan

© All rights reserved - Do not scale off drawing
All dimensions to be checked on site

revision	

PLANNING

description	proposed ground floor & first floor plan	drawing	06-05-101
scale	1:50 @ A2	date	18th April 2007
project	refurbishment	client	Kregar Clive Yvonne Khong
address	97A Belsize Lane NW3		


CASEY FIERRO ARCHITECTS

58 Winton Avenue London N11 2AT
Tel: 00 44 20 8245 7703 Mob: 00 44 784 196 8230


terrace formed on existing flat roof.
balustrading is existing parapet wall

proposed clear double glazing to
rear and front facade of roof. All
joinery to match detail of existing
house

proposed new
sedum green roof

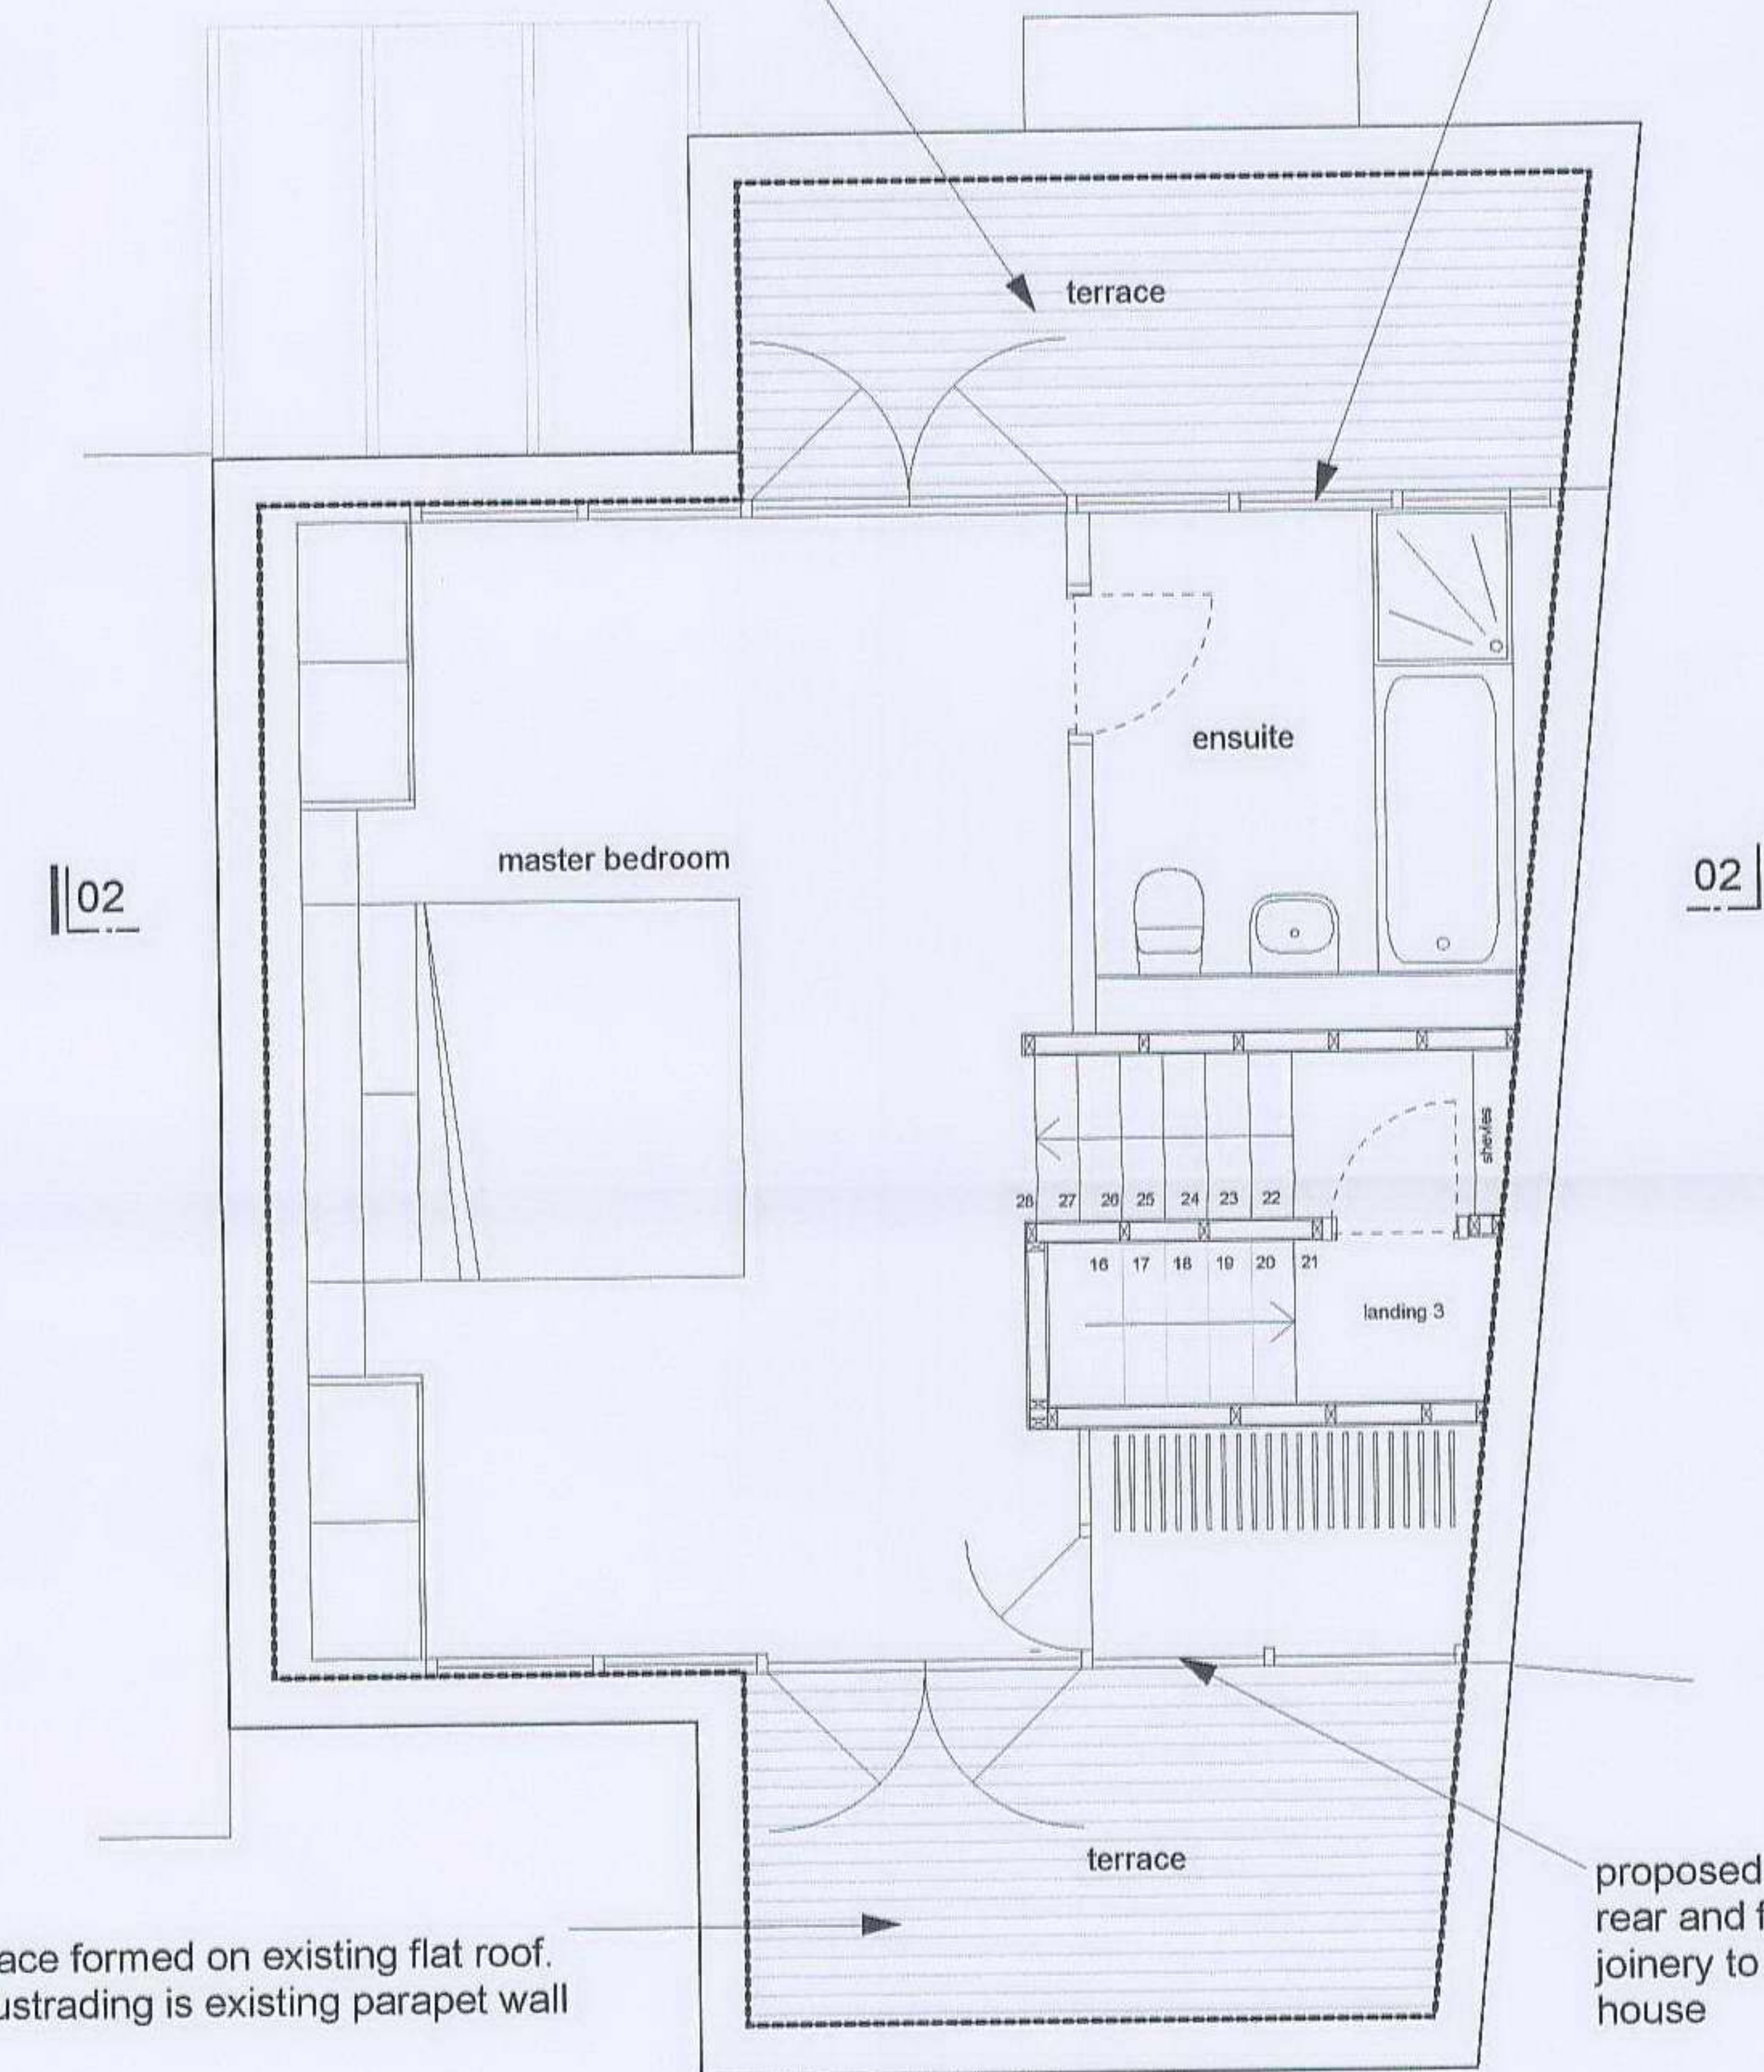

second floor plan

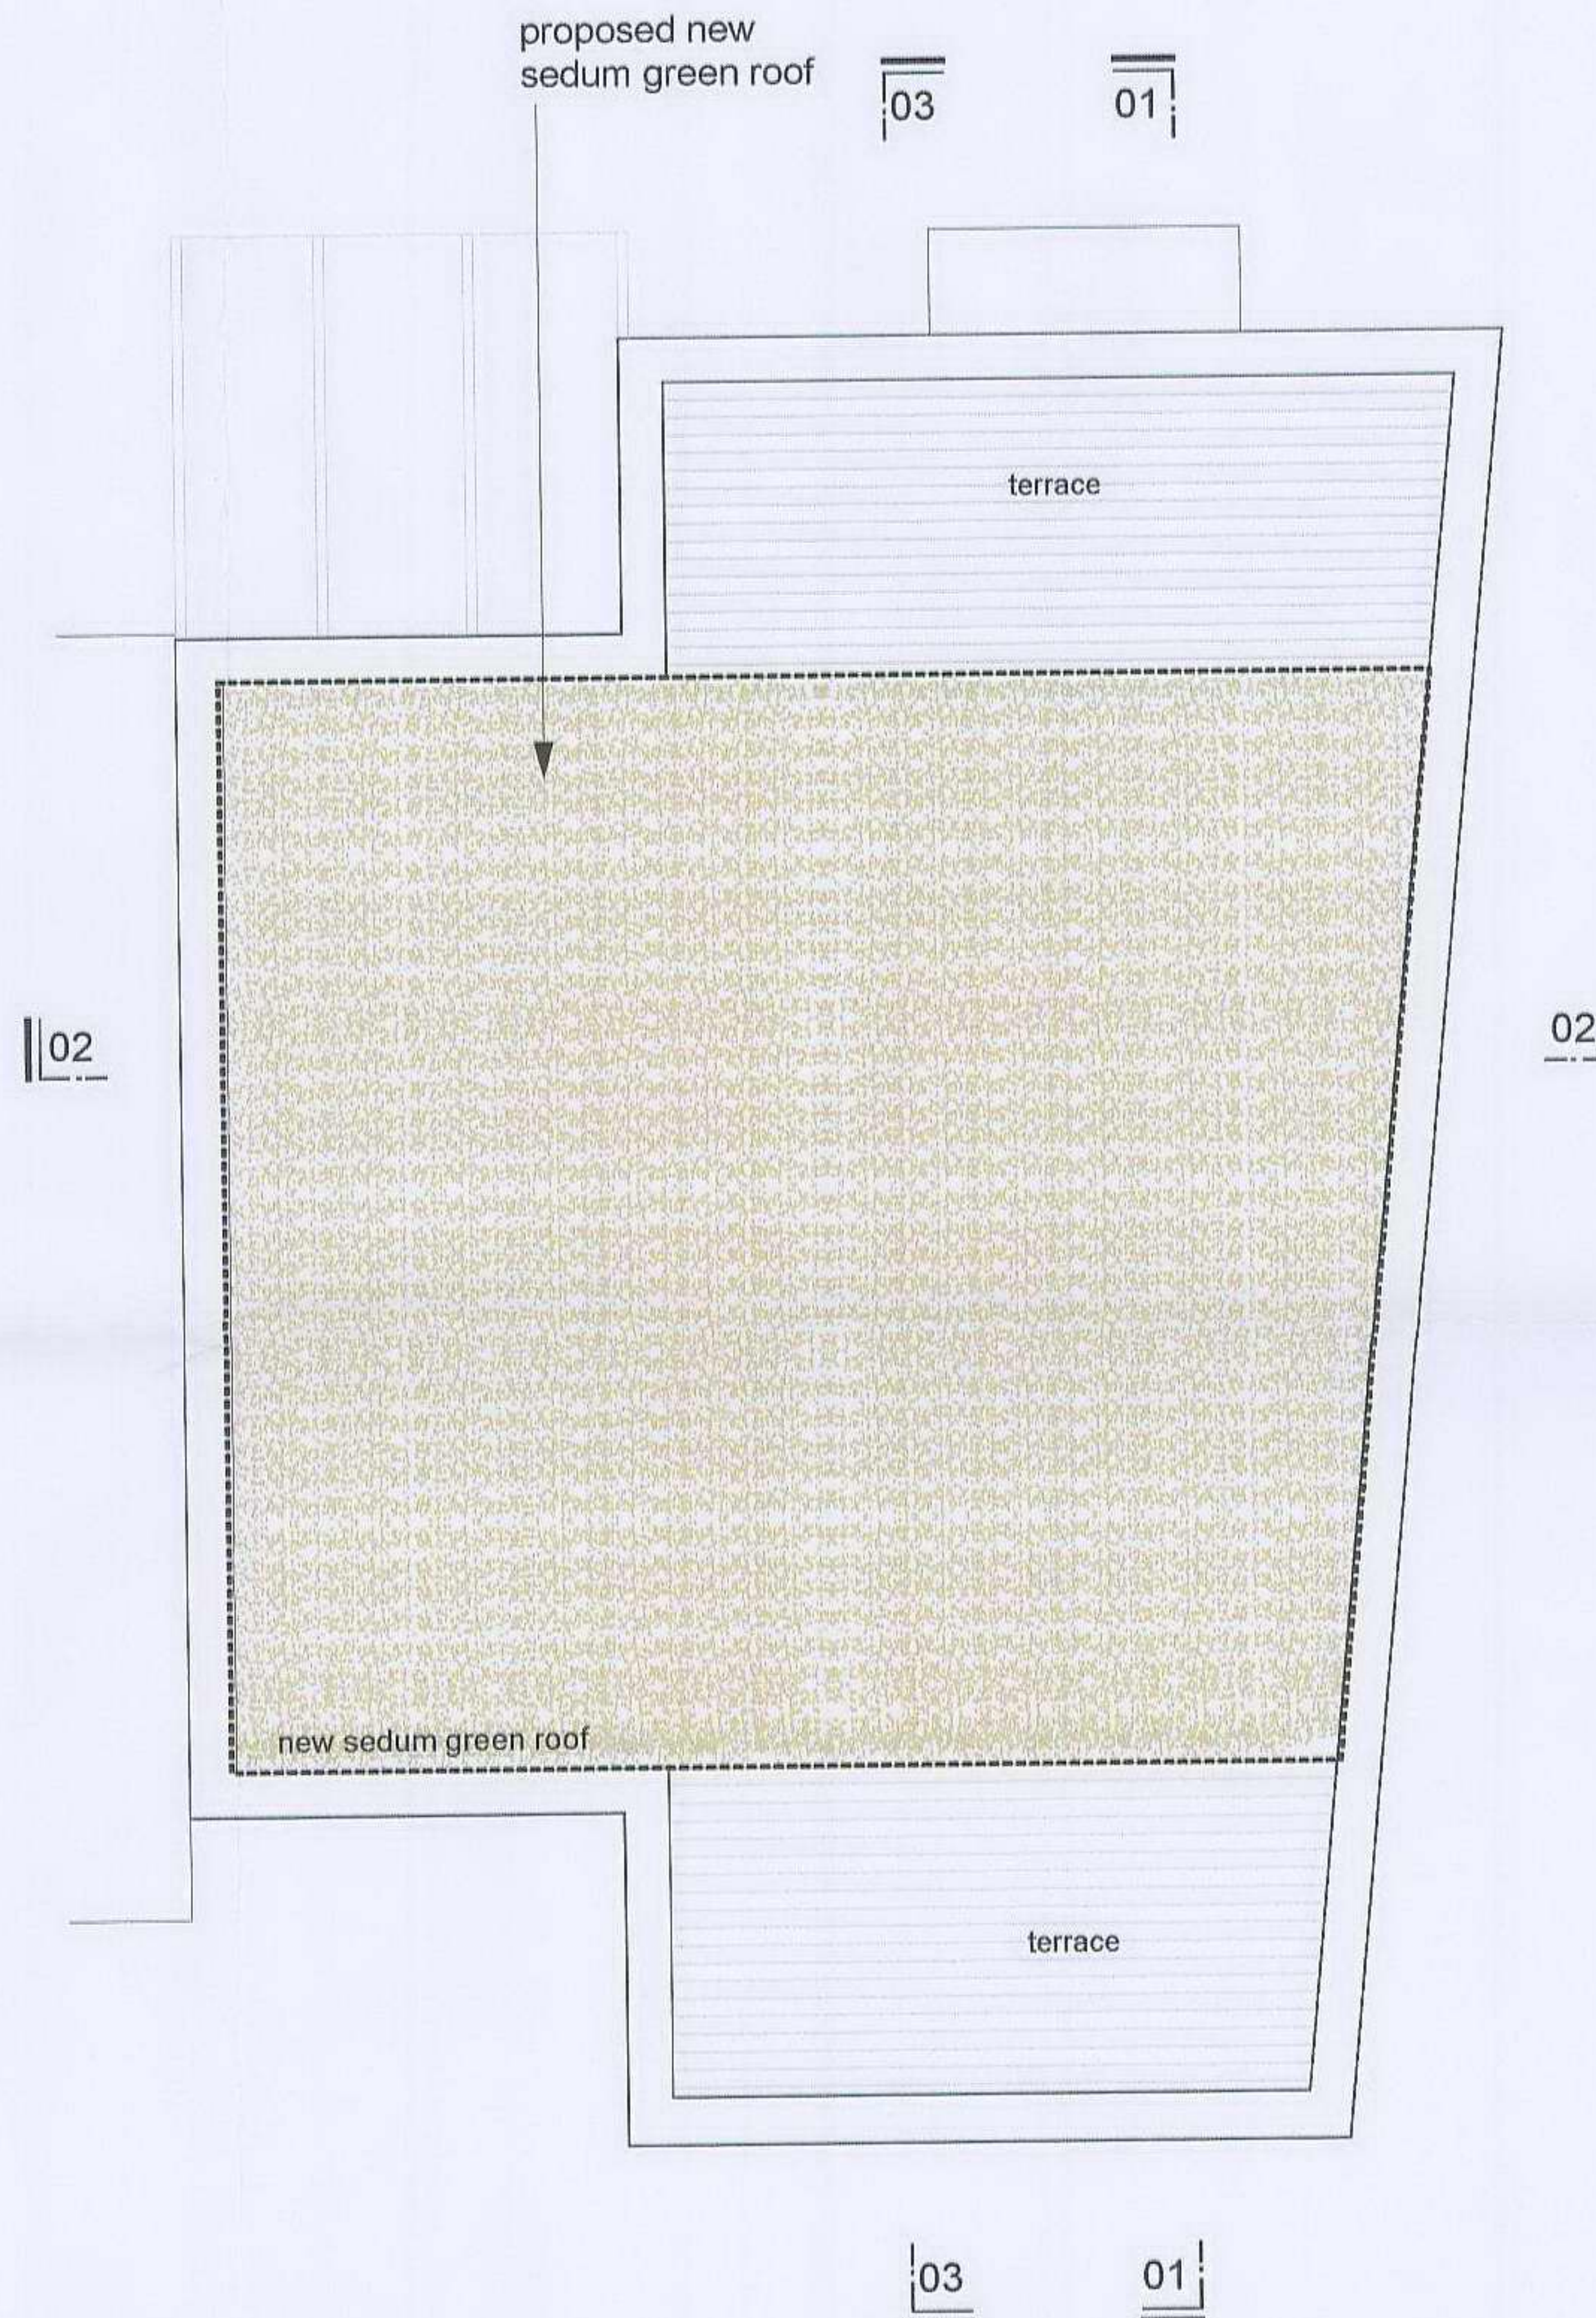

roof plan

© All rights reserved • Do not scale off drawing
All dimensions to be checked on site

revision	

PLANNING

description Proposed second floor & roof plan		drawing 06-05-102
scale 1:50 @ A2	date 16th April 2007	
project refurbishment	client Kregar Clive Yvonne Khong	
address 97A Belsize Lane NW3		


CASEY FIERRO ARCHITECTS

56 Winton Avenue London N11 2AT
Tel: 00 44 20 6245 7703 Mob: 00 44 704 168 8230

Line of roof to in new proposal

02

proposed new solid panel to facade of roof. steel window frame system to match existing.

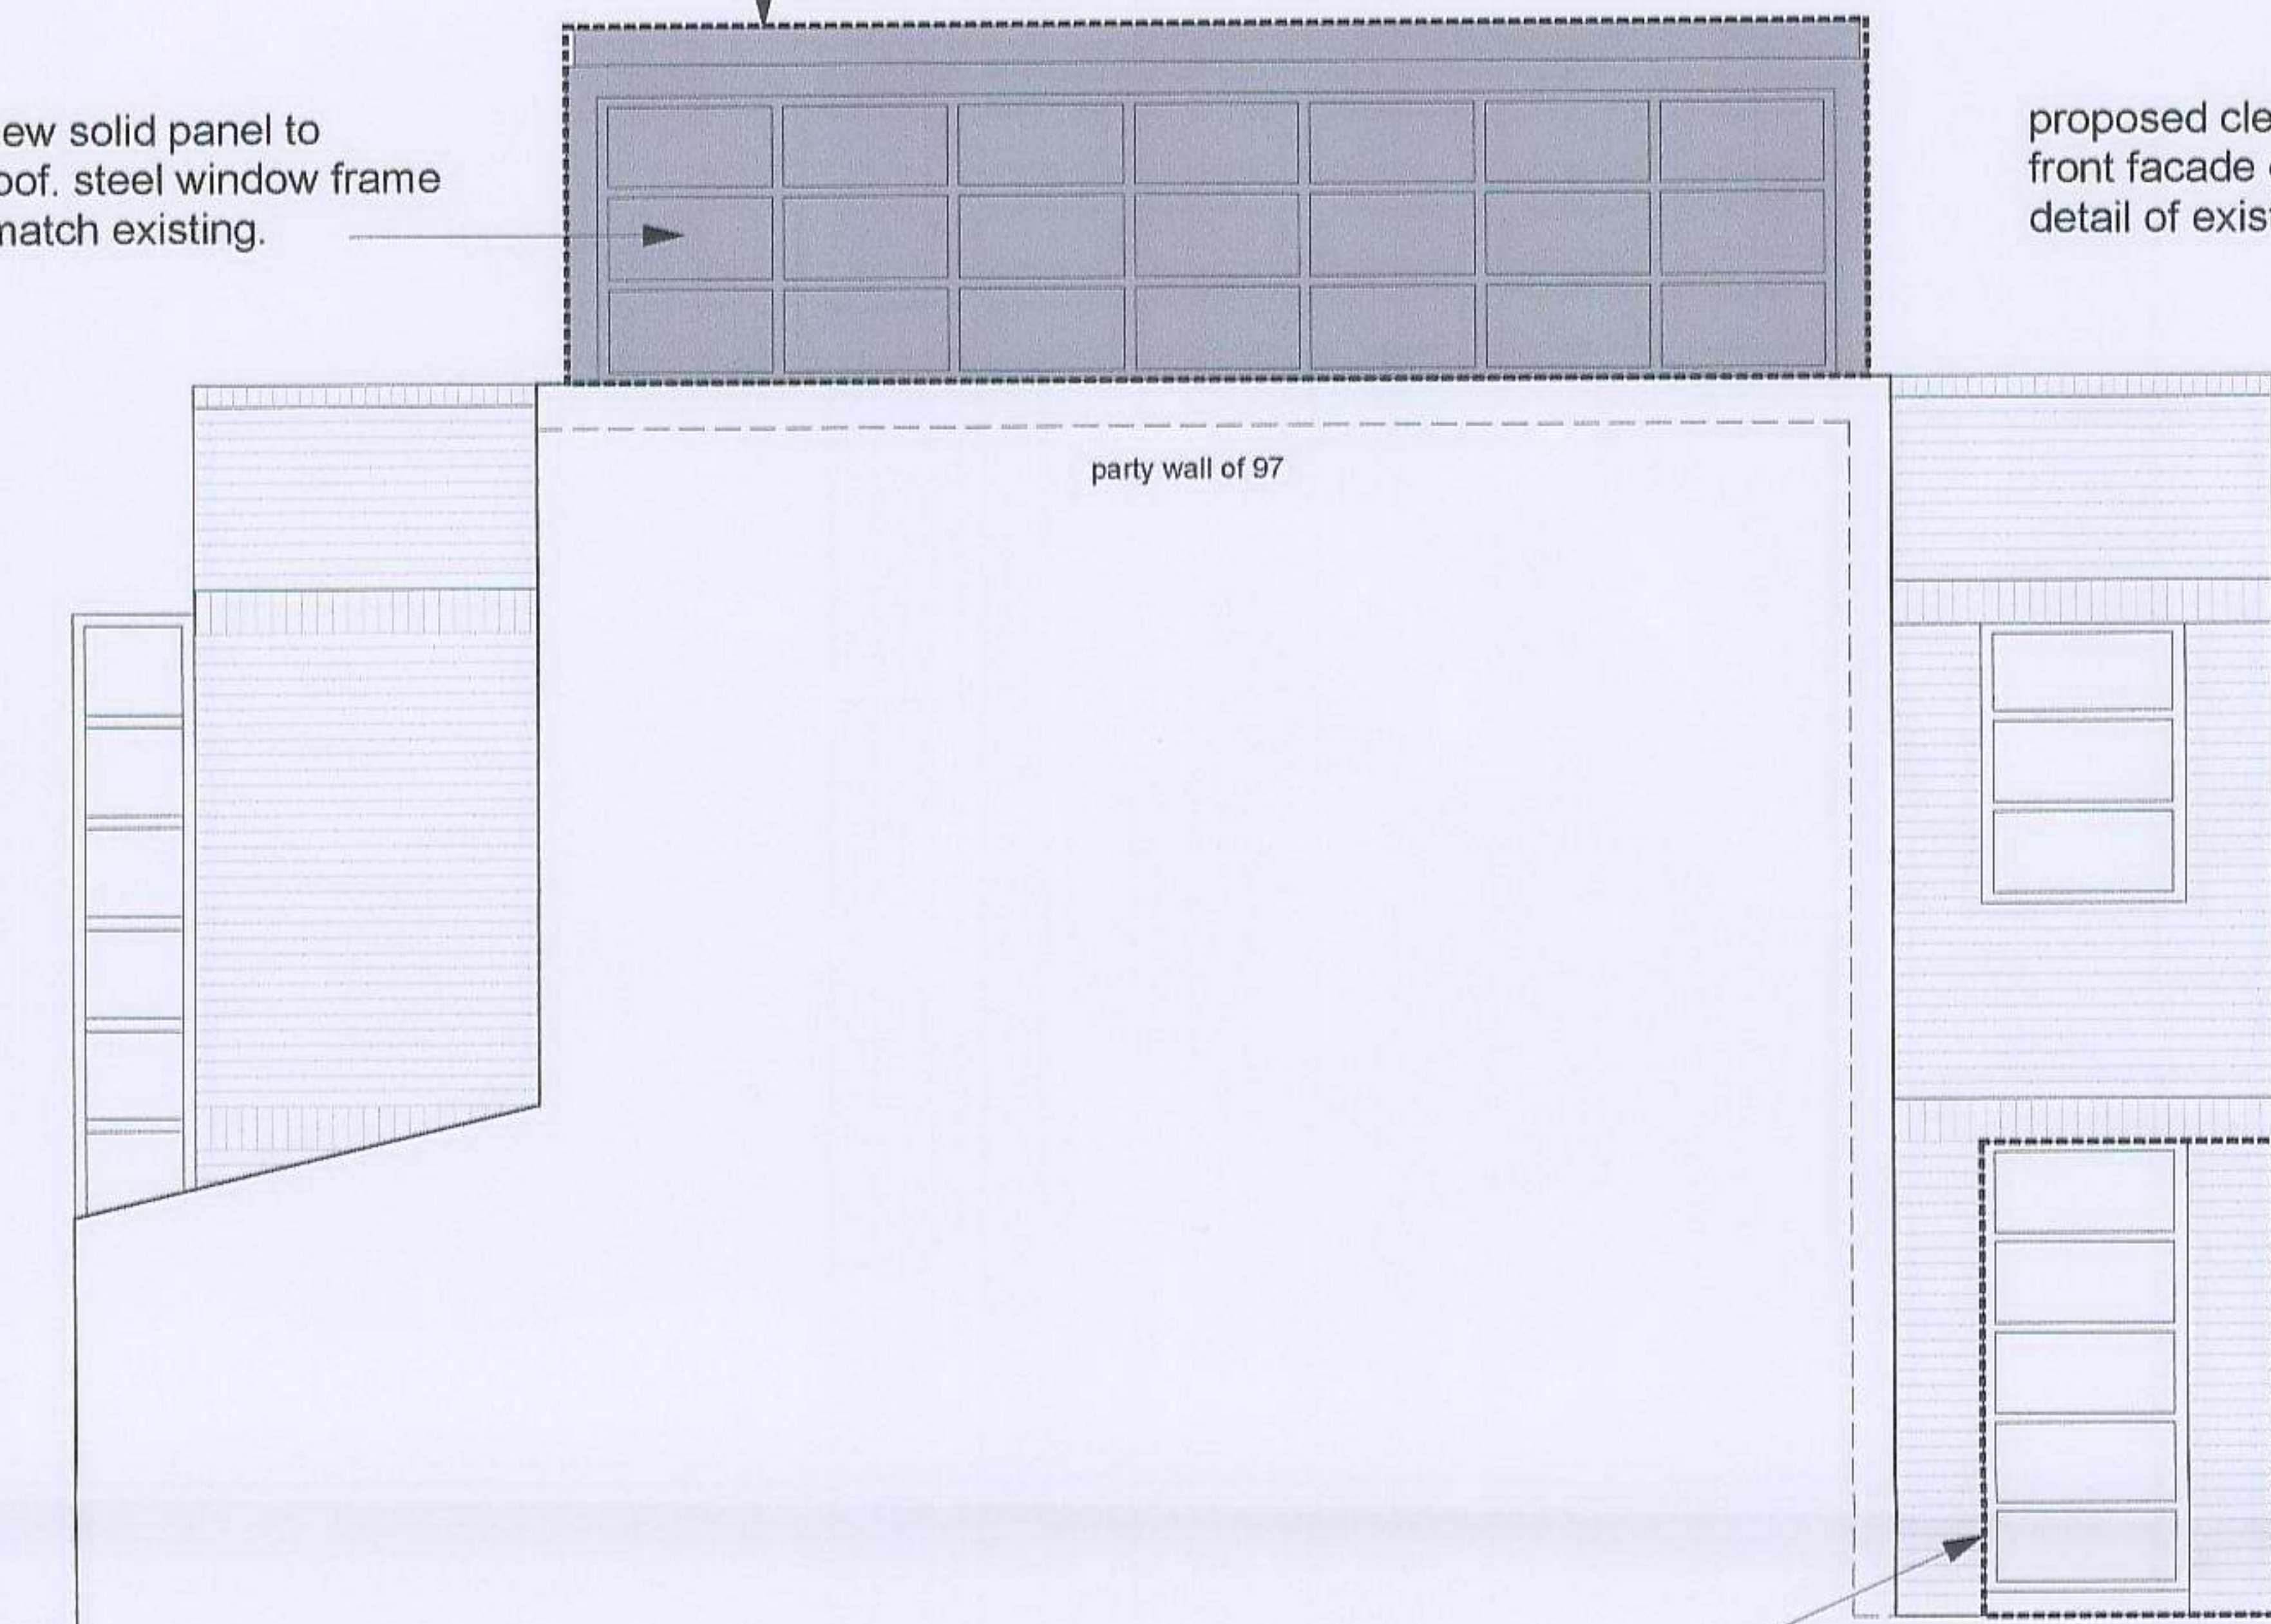


proposed east elevation

proposed clear double glazing to front facade of roof. all to match detail of existing house

Line of roof to in new proposal


03

01

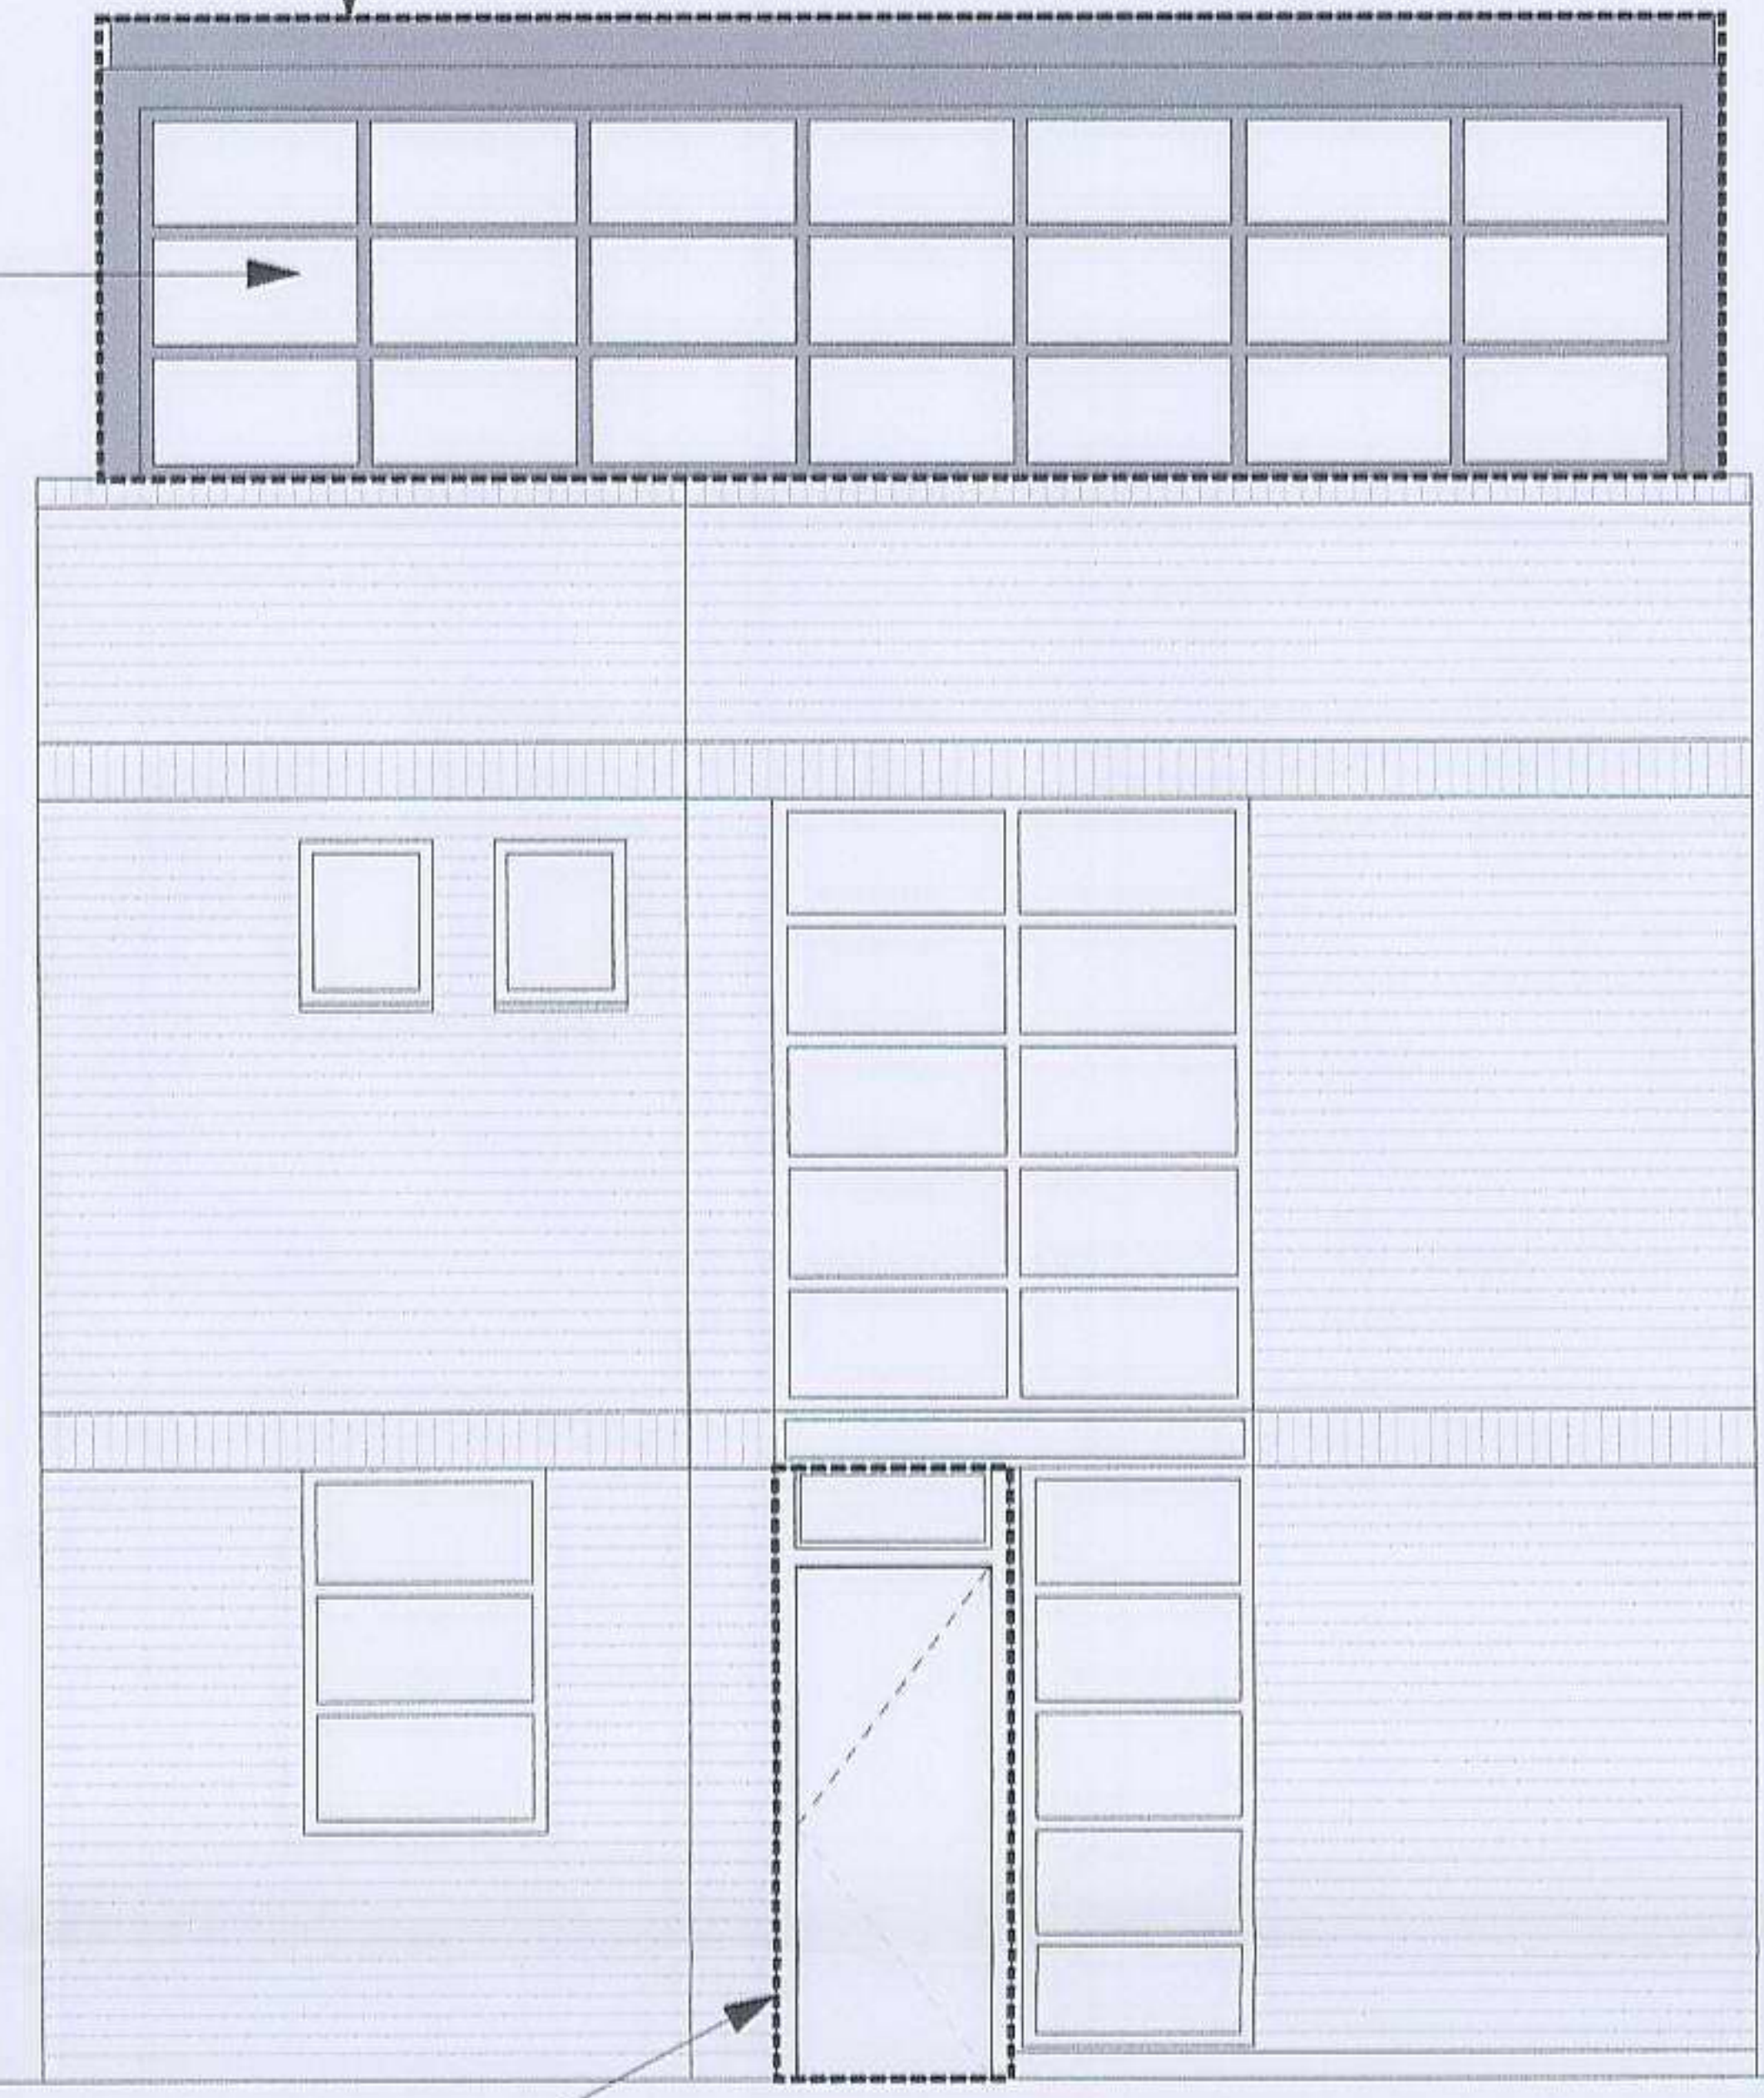

new entrance porch door to match existing

proposed front elevation

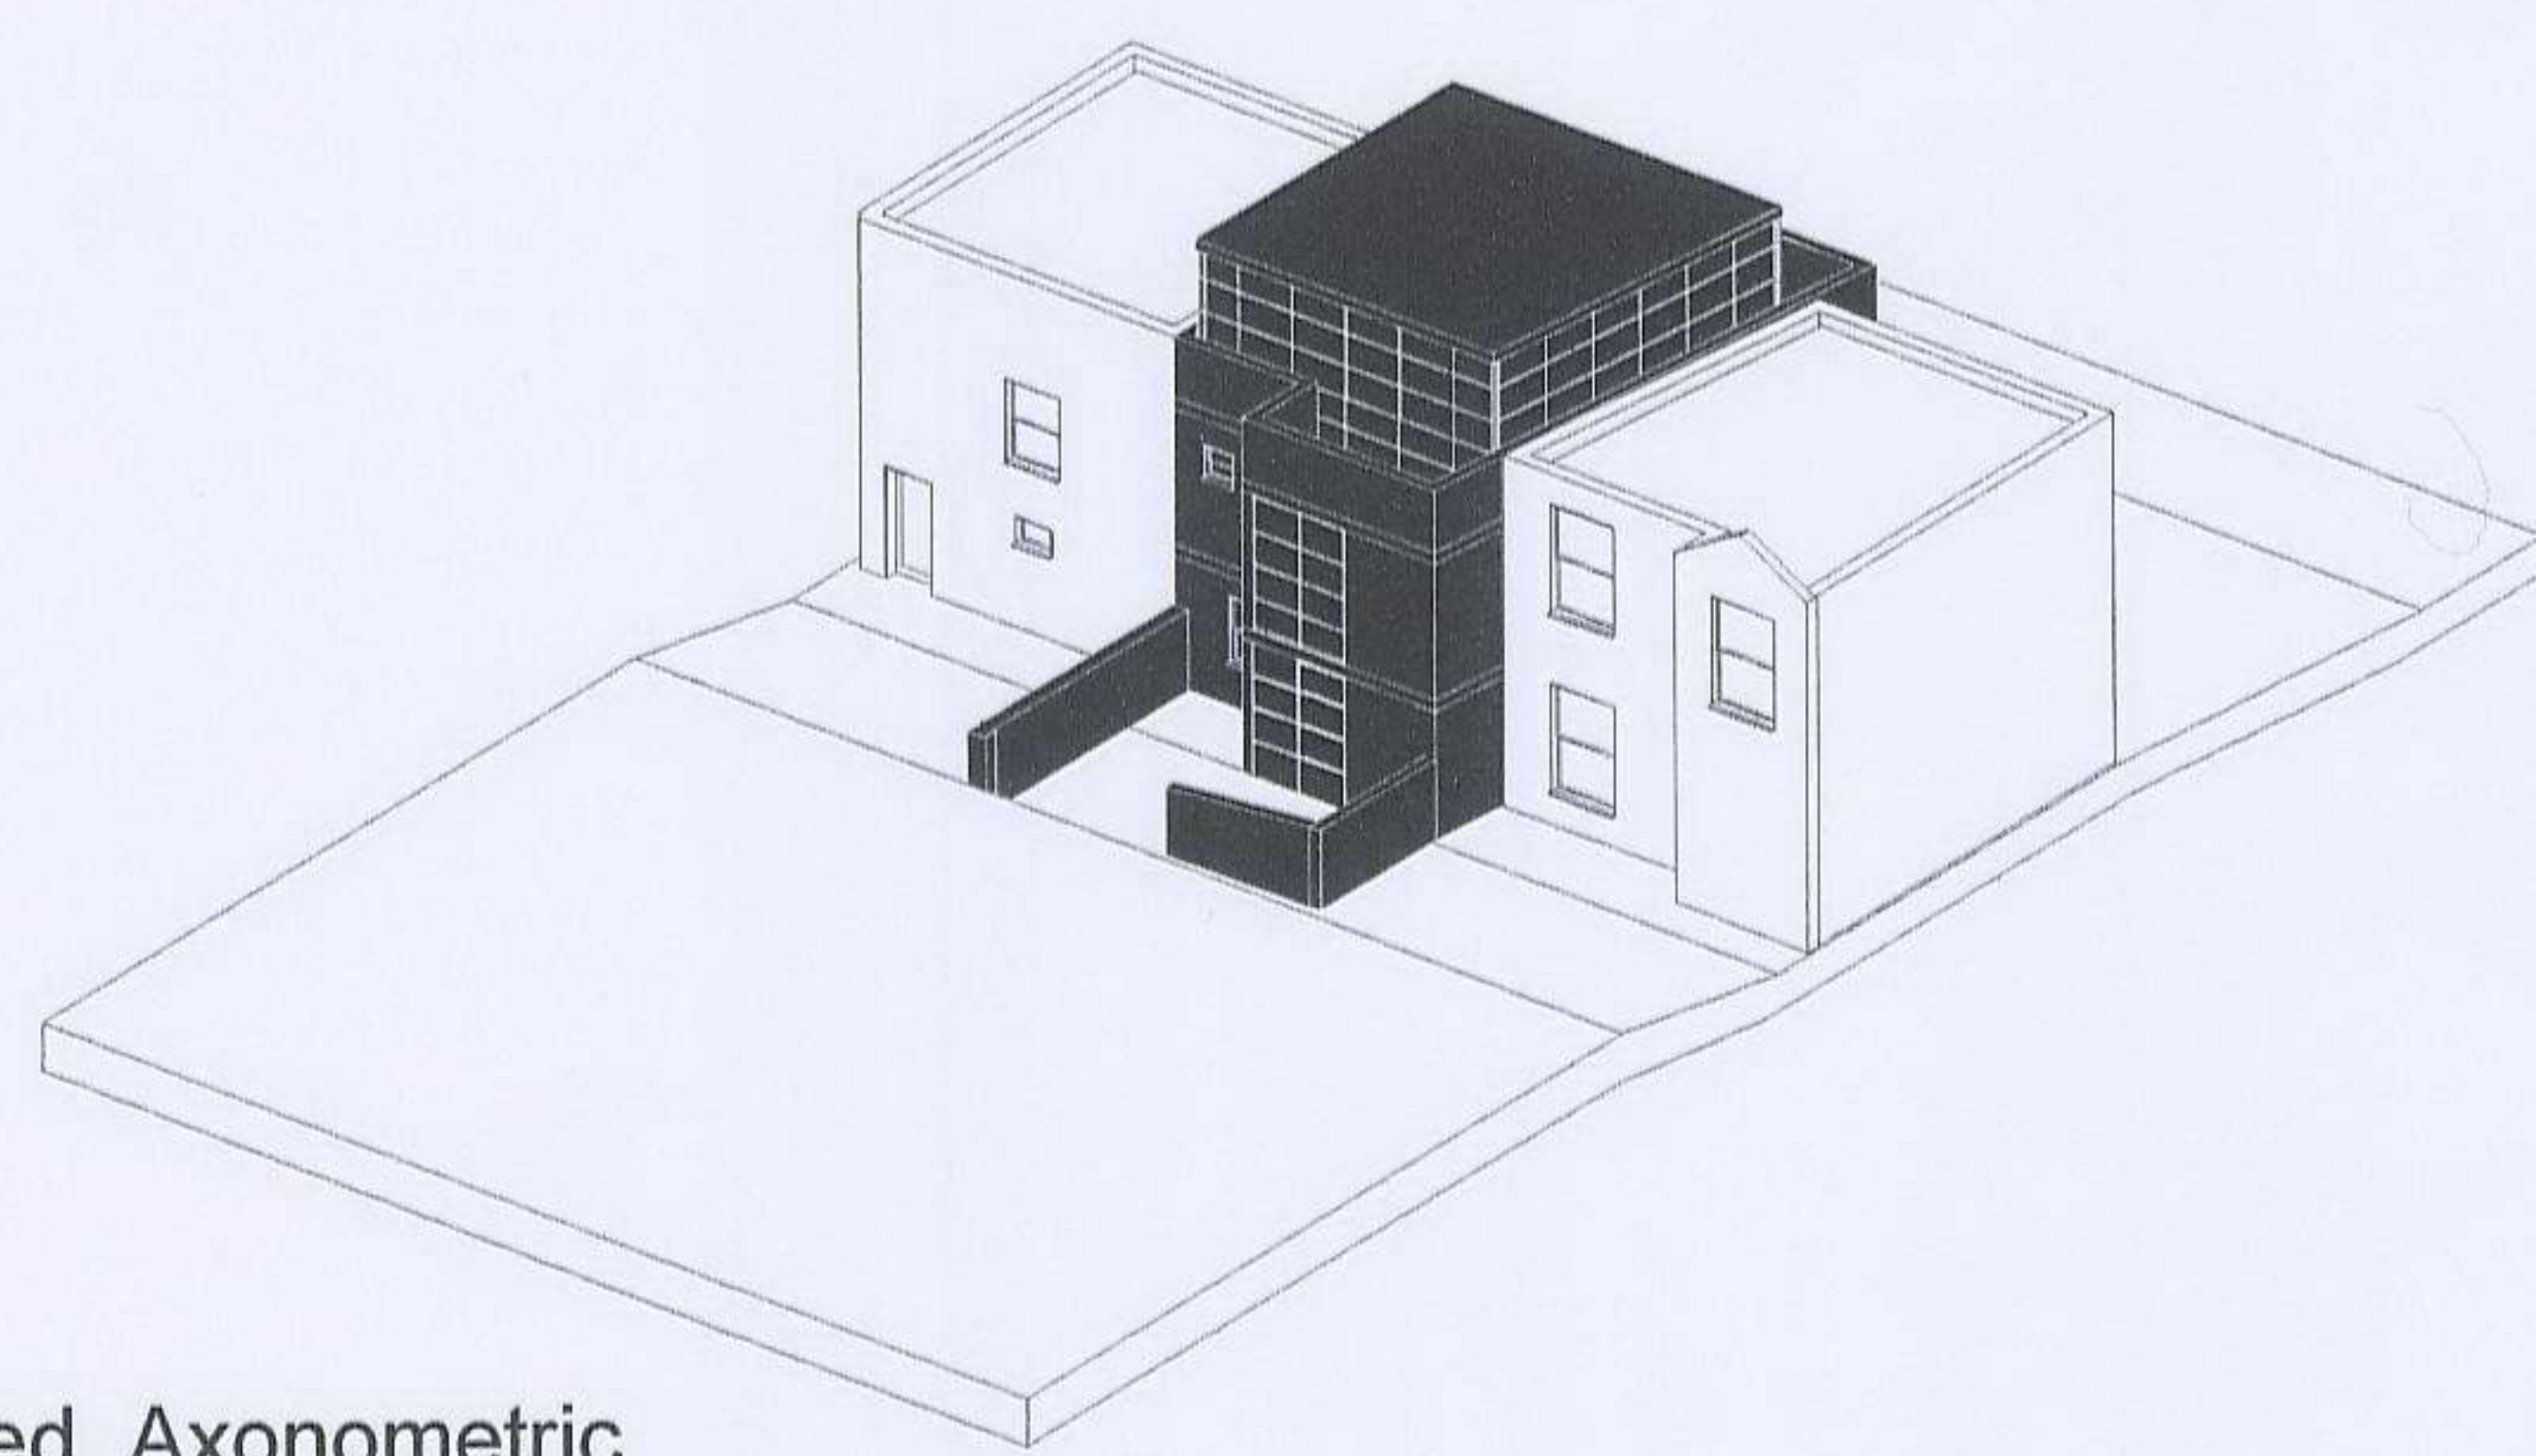

Proposed Axonometric



sketch proposal for front elevation

© All rights reserved • Do not scale off drawing
All dimensions to be checked on site

revision	

PLANNING

description	proposed east & front elevations	drawing	06-05-103
scale	1:50 @ A2	date	16th April 2007
project	refurbishment	client	Kregar Clive Yvonne Khong
address	97A Belsize Lane NW3		

CASEY FIERRO ARCHITECTS

56 Winton Avenue London N11 2AT
Tel: 00 44 20 8245 7703 Mob: 00 44 794 169 8230

proposed new solid panel to
facade of roof. steel window frame
system to match existing.

02

Line of roof to in new
proposal

proposed clear double glazing to
rear facade of roof. all to match
detail of existing house

01

03

Line of roof to in new
proposal

party wall of 99

Rear
Garden

new clear double glazing
enclosure to dining room. all to
match existing detail of the house

proposed west elevation

proposed rear elevation

© All rights reserved • Do not scale off drawing
All dimensions to be checked on site

revision

PLANNING

revision

description
**proposed west & rear
elevations**

drawing
06-05-104

scale
1:50 @ A2

date
16th April 2007


project
refurbishment

client
Kregar Clive
Yvonne Khong

address
97A Belsize Lane NW3


CASEY FIERRO ARCHITECTS

56 Winton Avenue London N11 2AT
Tel: 00 44 20 8245 7703 Mob: 00 44 794 189 8230

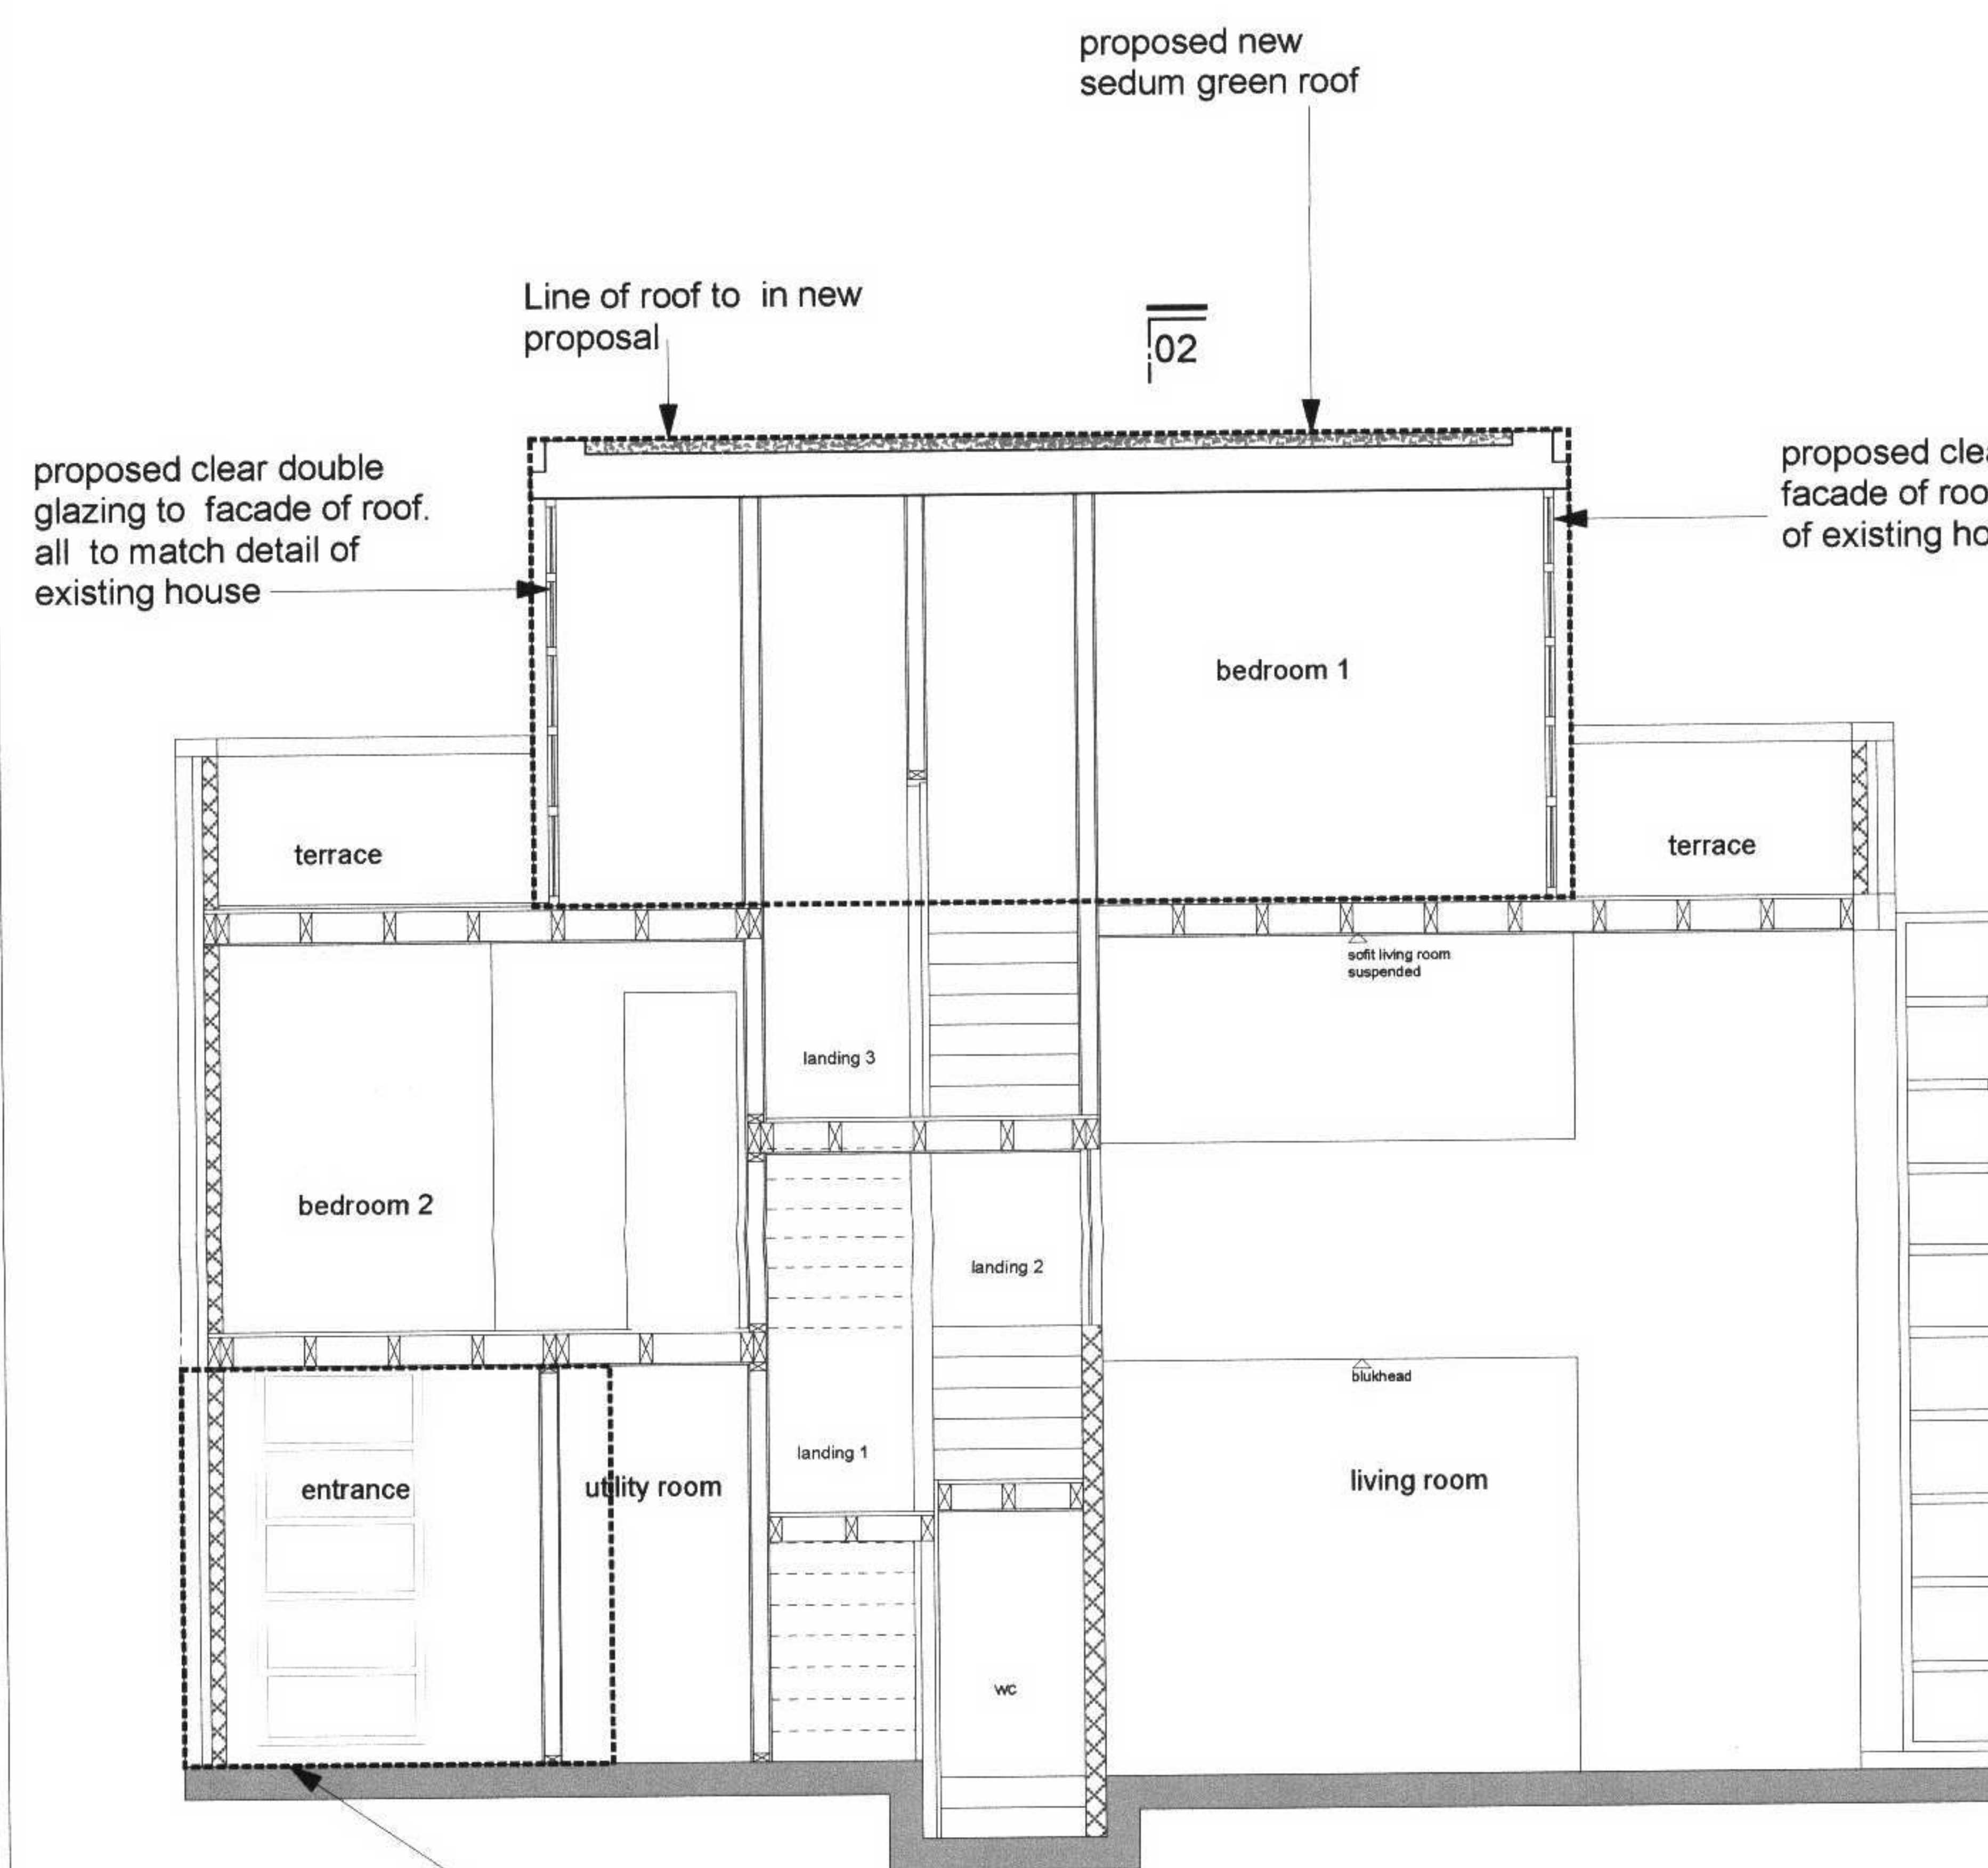

01 section

line of new entrance porch frame to match existing detail of the house

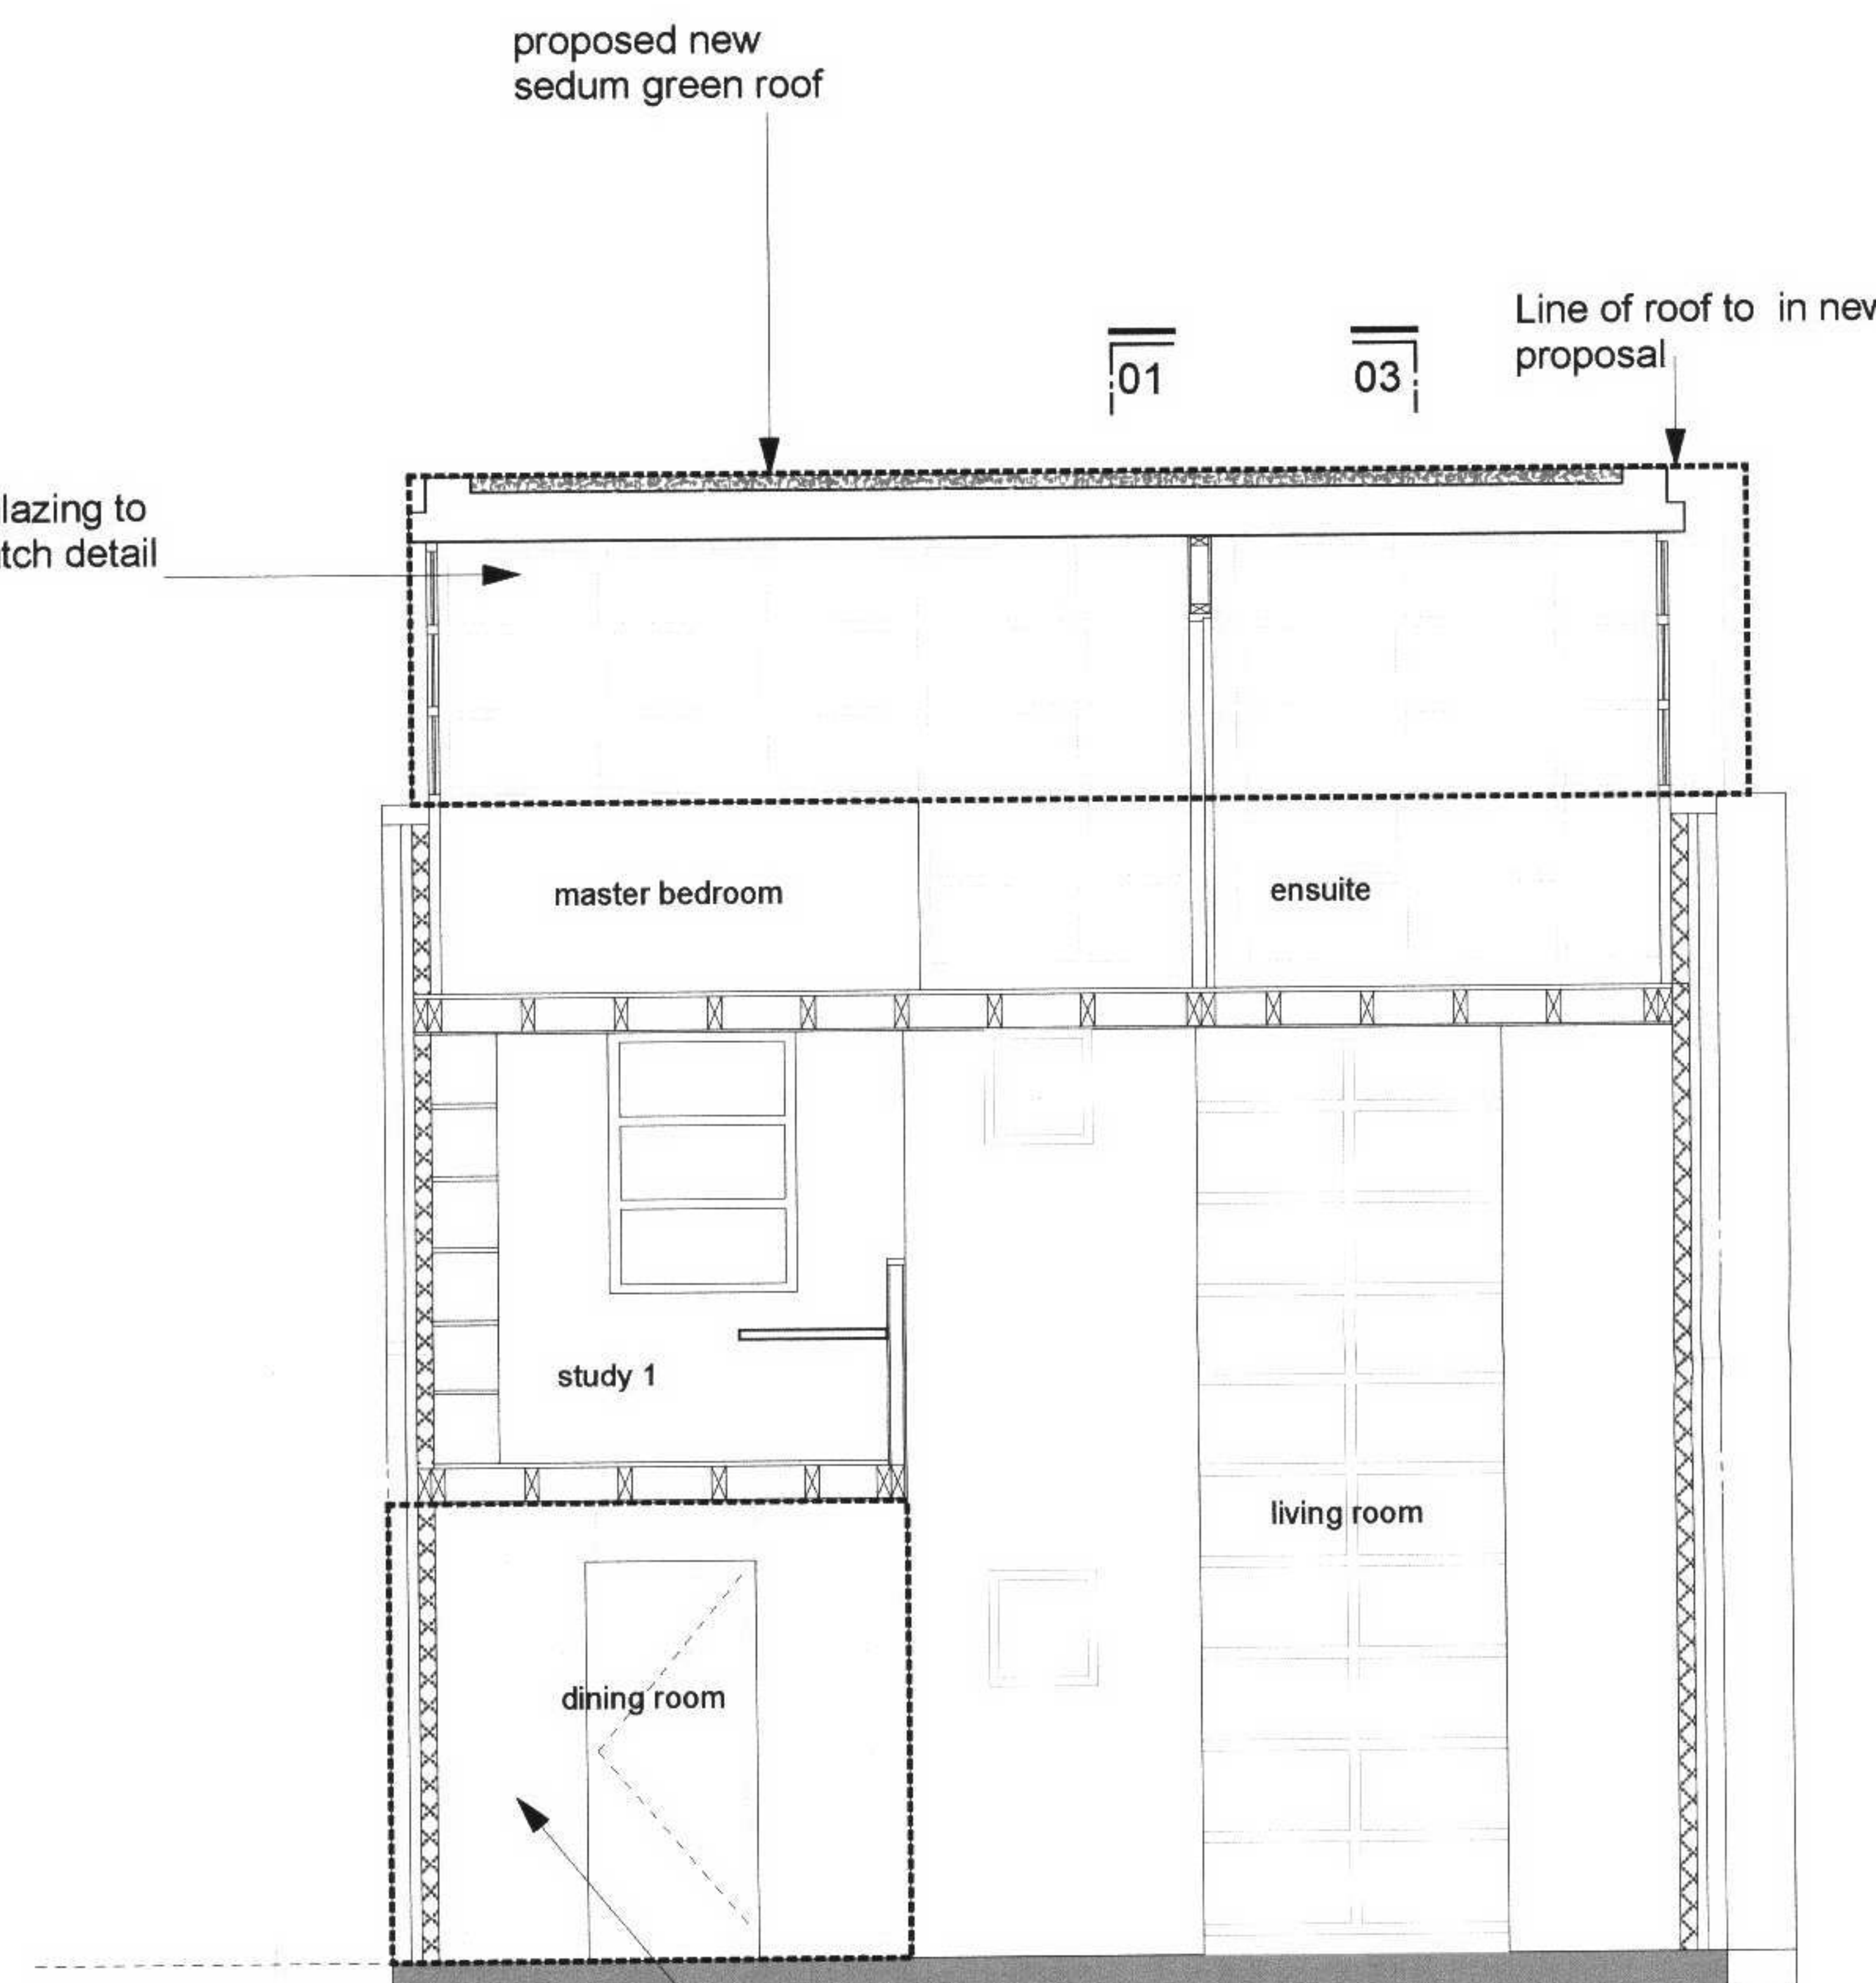

02 section

new clear double glazing enclosure to dining room. all to match existing detail of the house

© All rights reserved • Do not scale off drawing
All dimensions to be checked on site


revision	

PLANNING

description	drawing
Proposed	06-05-105
01 & 02 sections	
scale	date
1:50 @ A2	16th April 2007
project	client
refurbishment	Kregar Clive
address	Yvonne Khong
97A Belsize Lane NW3	

CASEY FIERRO ARCHITECTS

56 Winton Avenue London N11 2AT
Tel: 00 44 20 8245 7703 Mob: 00 44 794 169 8230

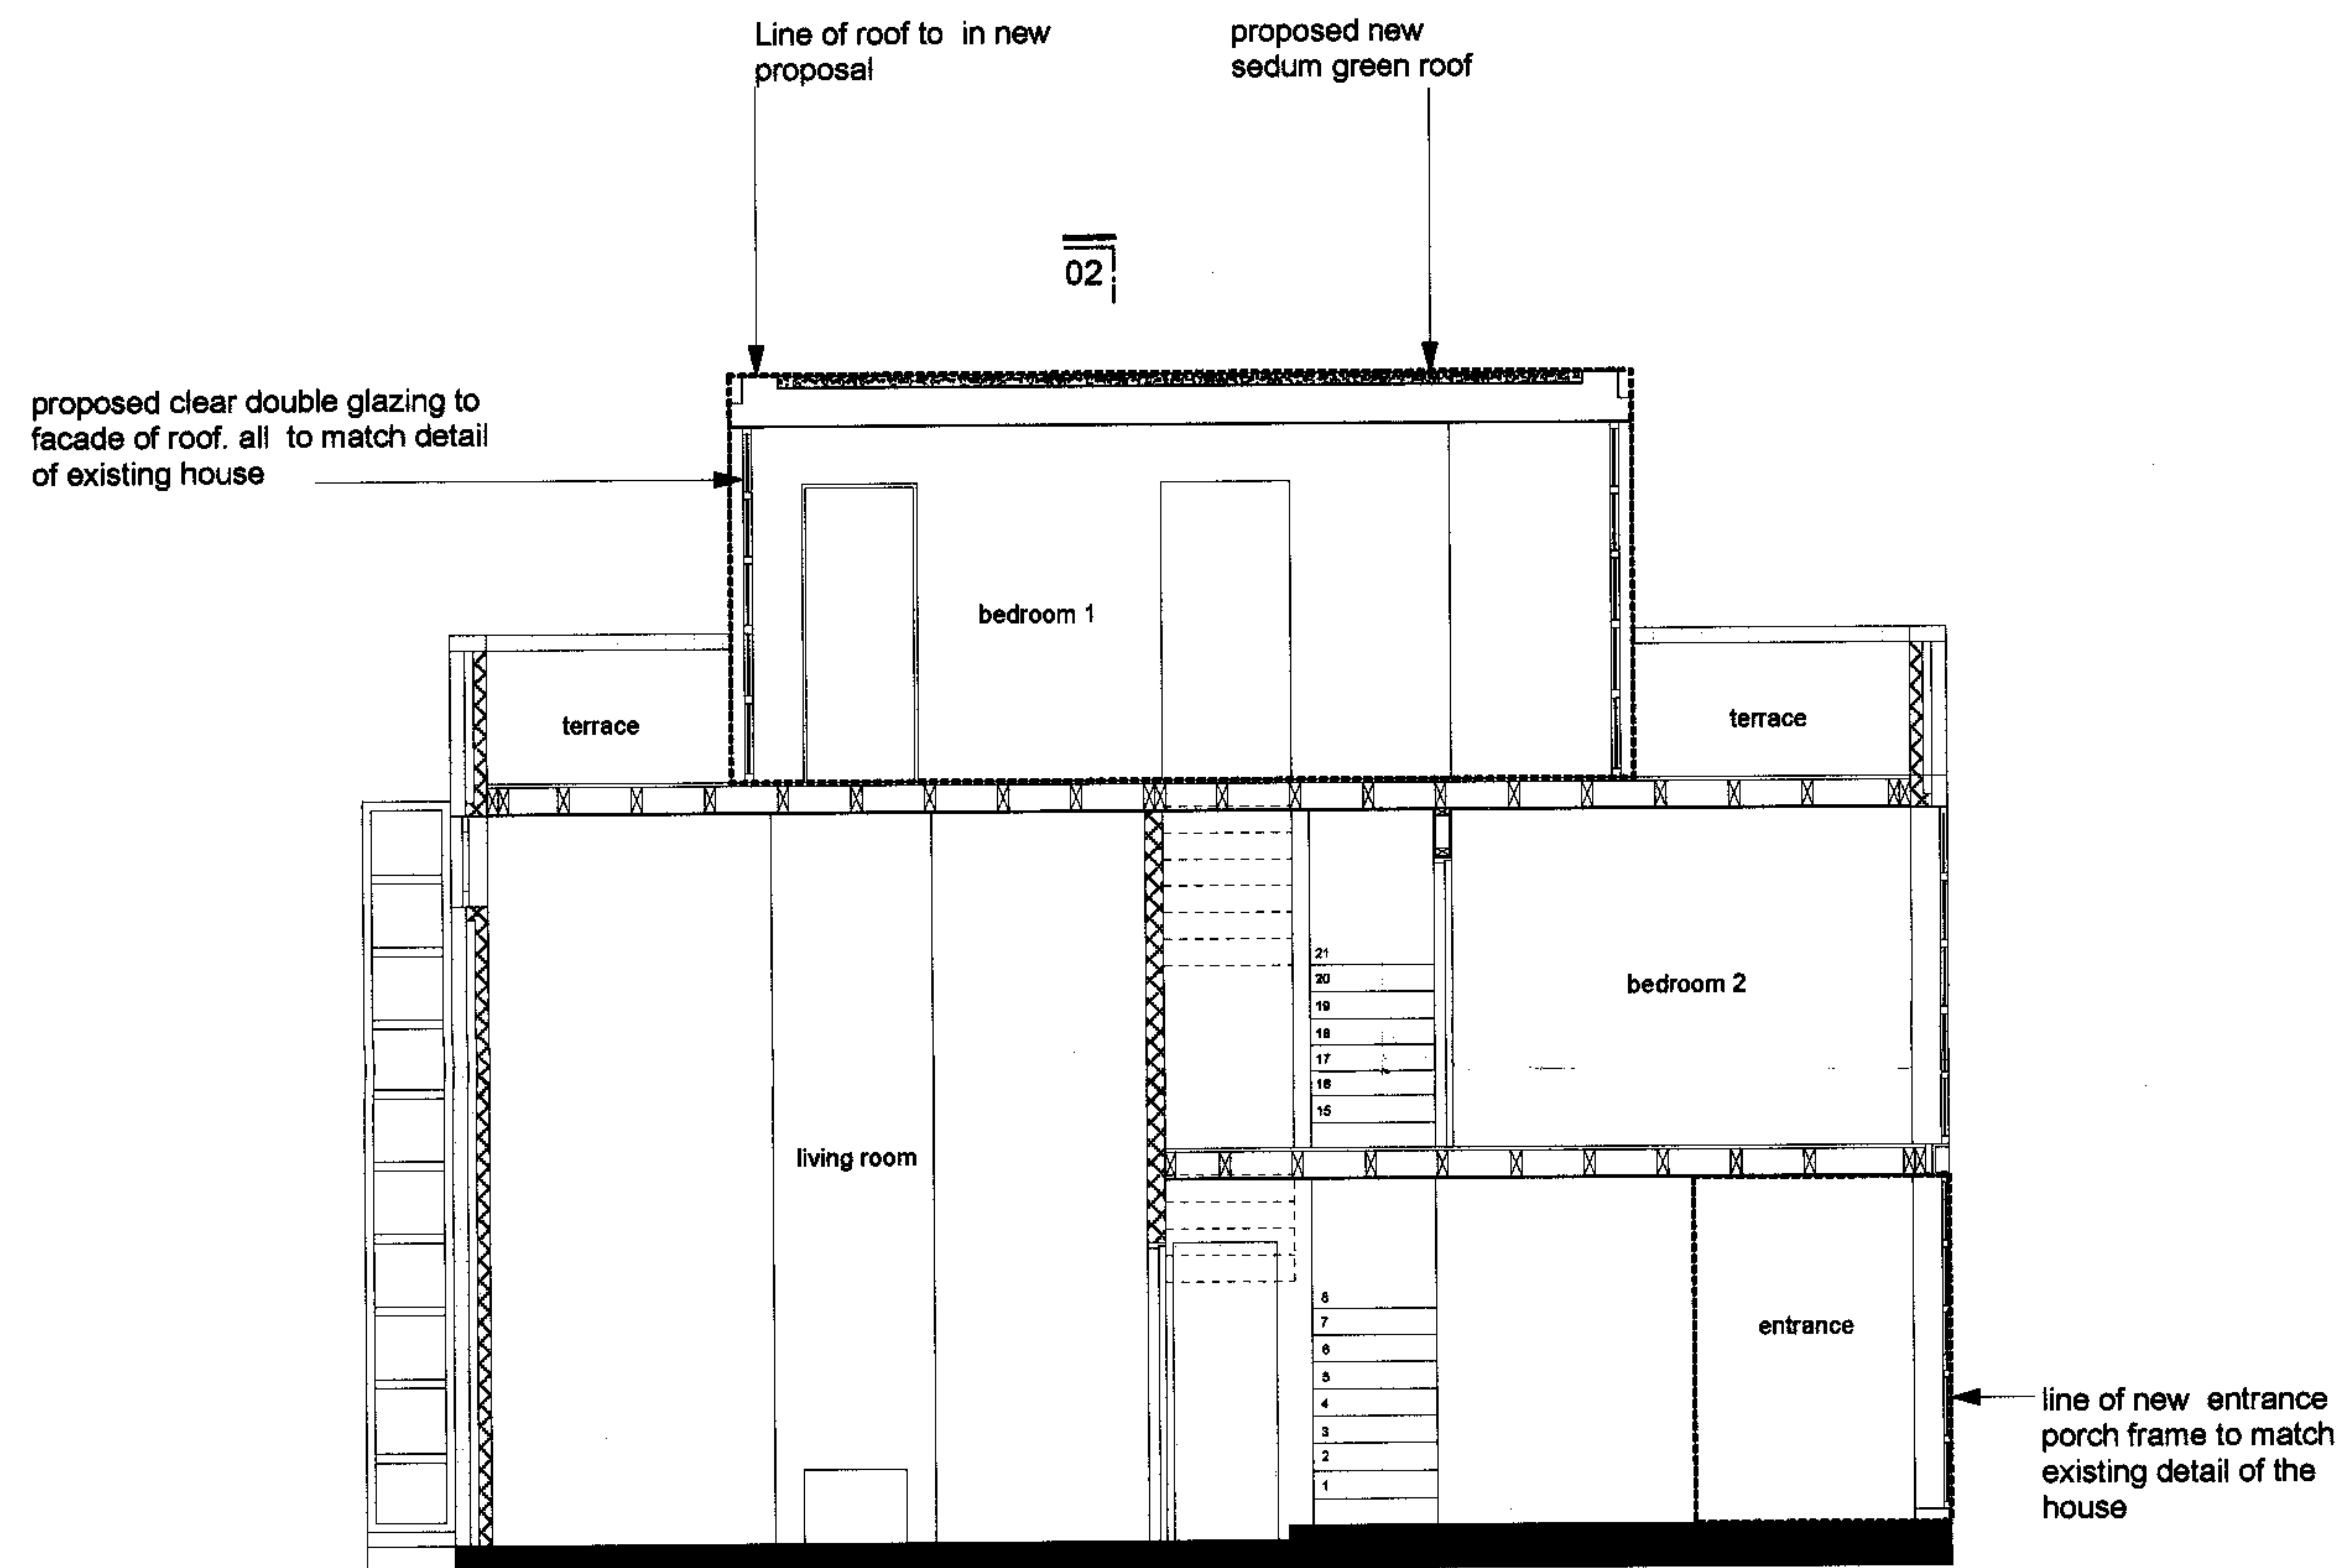

03 section

© All rights reserved • Do not scale off drawing
All dimensions to be checked on site

revision

PLANNING

revision

description
**proposed
section 03**

drawing
06-05-106

scale
1:50 @ A2

date
16th April 2007

project
refurbishment

client
Kregar Clive
Yvonne Khong

address
97A Belsize Lane NW3

CASEY FIERRO ARCHITECTS

58 Winton Avenue London N11 2AT
Tel: 00 44 20 8245 7703 Mob: 00 44 794 188 8230