


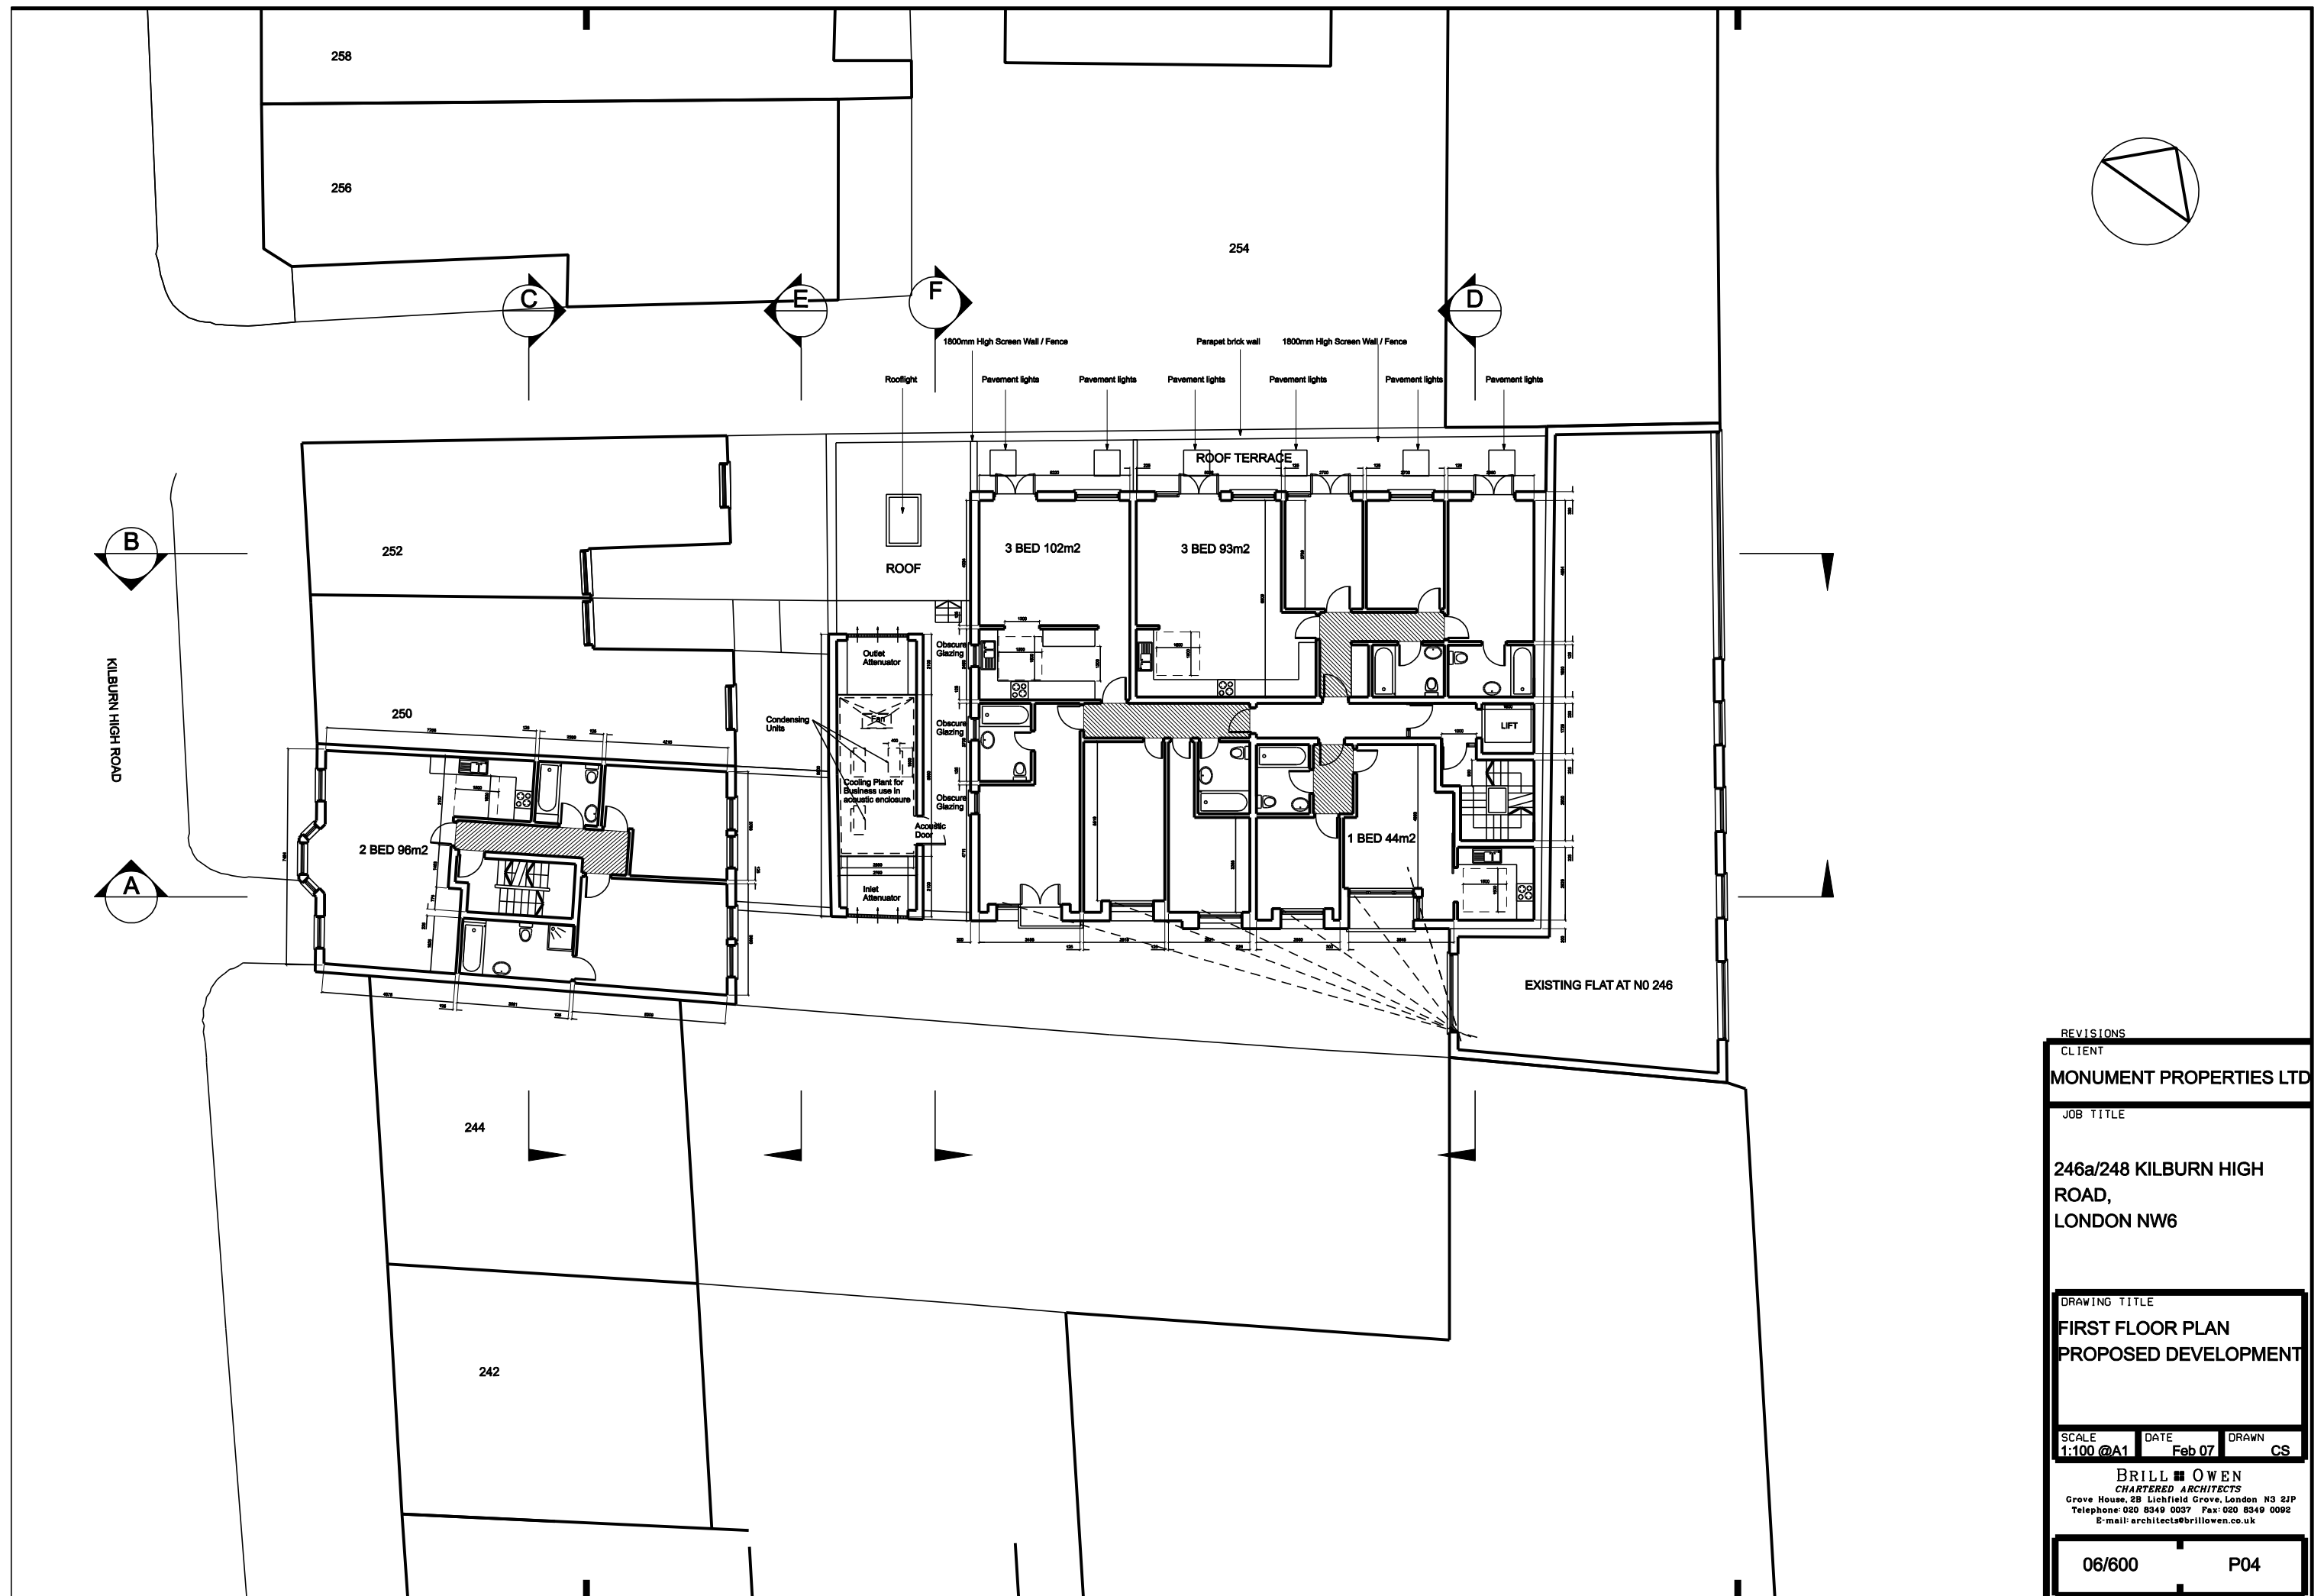

REVISIONS
CLIENT

MONUMENT PROPERTIES LTD

JOB TITLE

246a/248 KILBURN HIGH
ROAD,
LONDON NW6

DRAWING TITLE

FIRST FLOOR PLAN
PROPOSED DEVELOPMENT

SCALE 1:100 @A1 DATE Feb 07 DRAWN CS

BRILL ■ OWEN
CHARTERED ARCHITECTS
Grove House, 28 Lichfield Grove, London N3 2JP
Telephone: 020 8349 0037 Fax: 020 8349 0082
E-mail: architects@brillowen.co.uk