


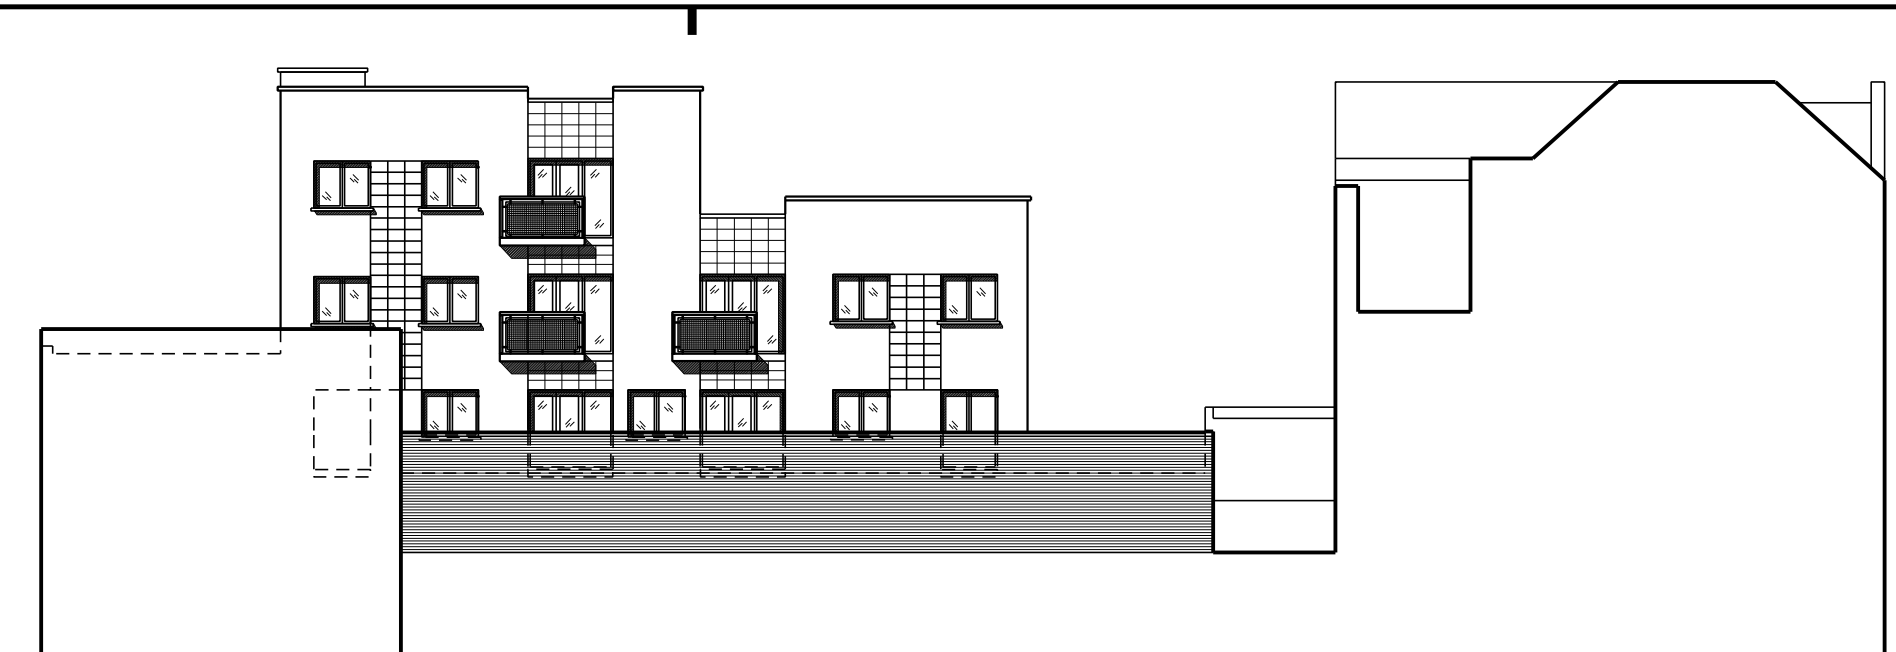


01 NORTH WEST ELEVATION
See drawing N0 06/600 - 24




02 NORTH EAST ELEVATION / SECTION E
See drawing N0 06/600 - 20



03 SOUTH EAST ELEVATION / SECTION
See drawing N0 06/600 - 25

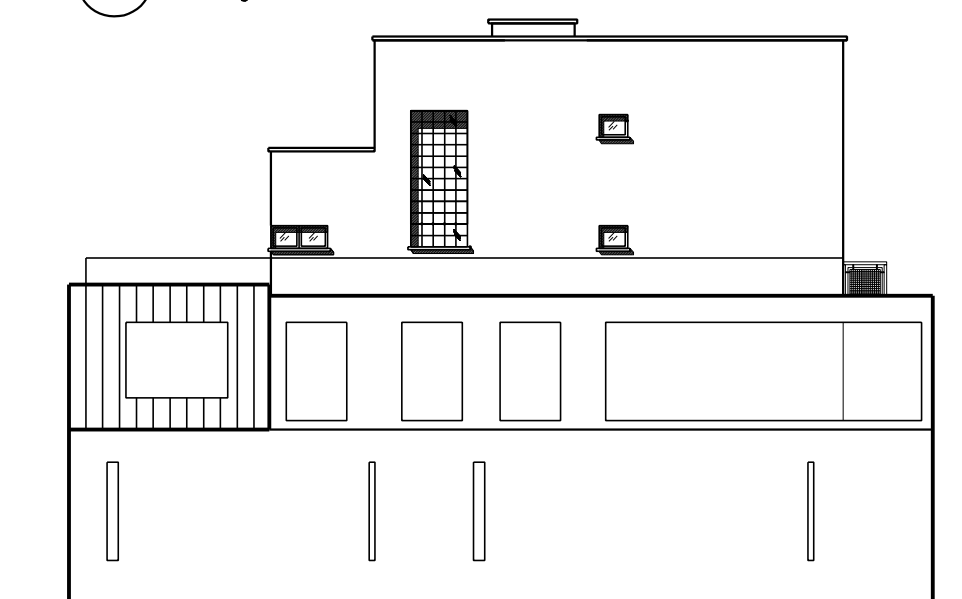

04 NORTH EAST ELEVATION FROM KILBURN GRANGE PARK
See drawing N0 06/600 - 21

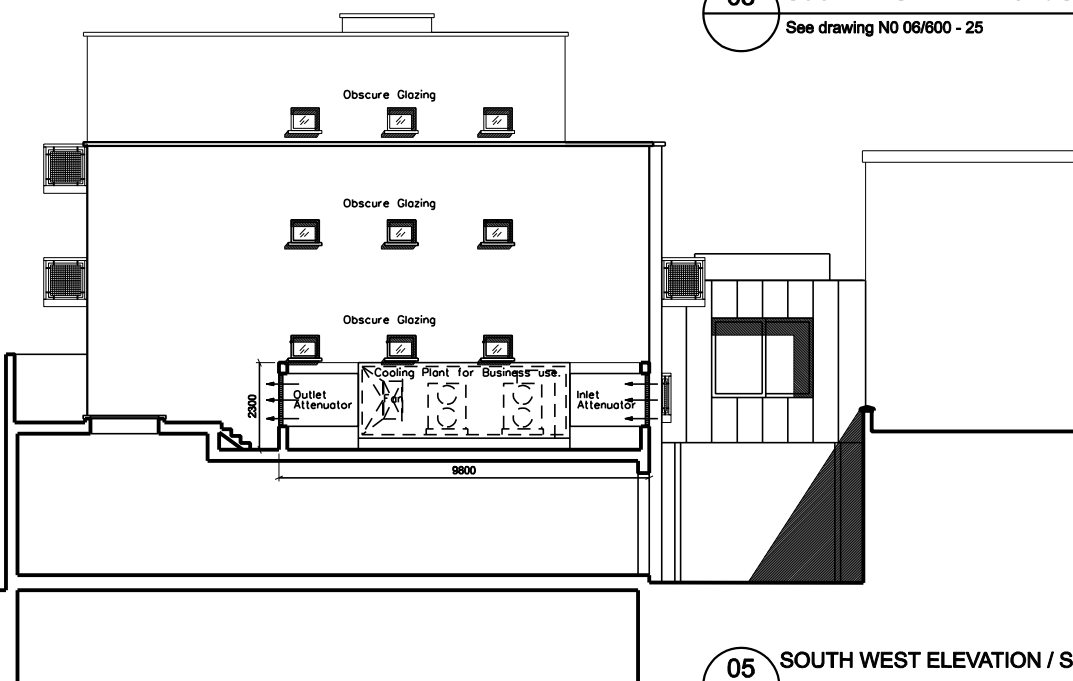

05 SOUTH WEST ELEVATION / SECTION F
See drawing N0 06/600 - 23



06 SOUTH WEST ELEVATION
See drawing N0 06/600 - 22

REVISIONS		
CLIENT		
MONUMENT PROPERTIES LTD		
JOB TITLE		
246a/248 KILBURN HIGH ROAD, LONDON NW6		
DRAWING TITLE		
ELEVATIONS PROPOSED DEVELOPMENT		
SCALE	DATE	DRAWN
1:100 @A1	Feb 07	CS
BRILL ■ OWEN		
CHARTERED ARCHITECTS		
Grove House, 28 Lichfield Grove, London N3 2JP		
Telephone: 020 8349 0037 Fax: 020 8349 0092		
E-mail: architects@brillowen.co.uk		
06/600	P10	