


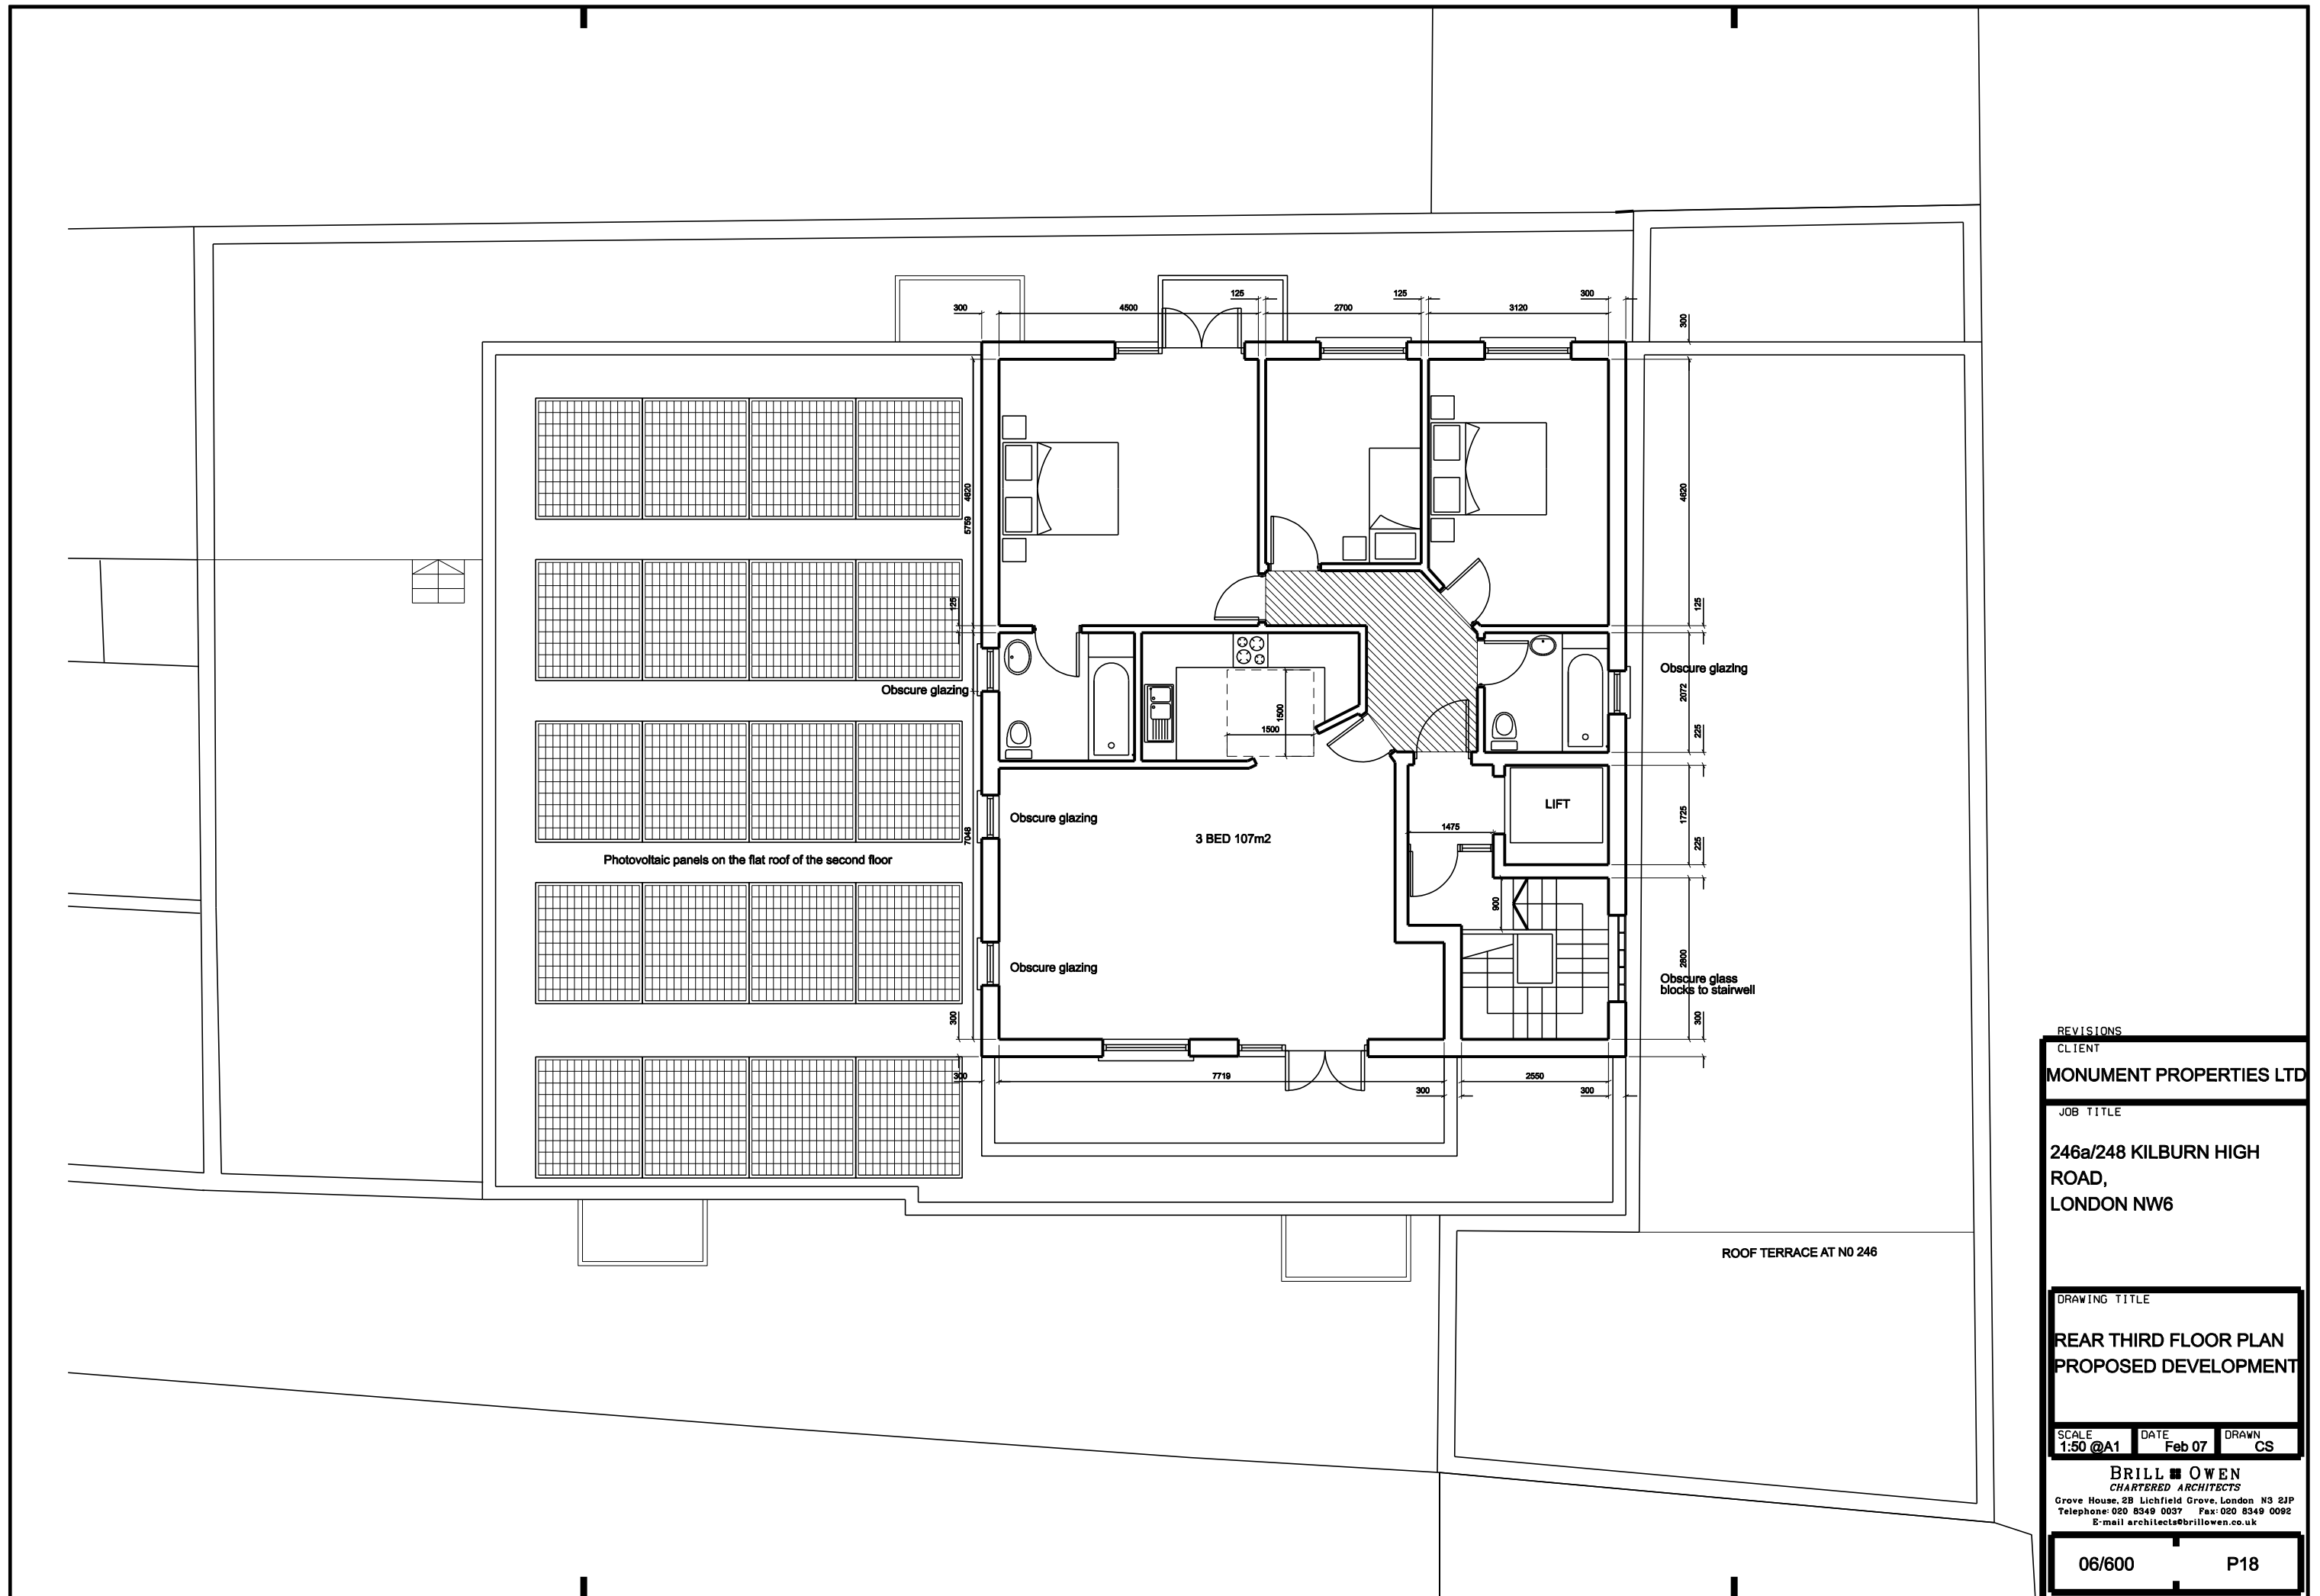

REVISIONS

CLIENT

MONUMENT PROPERTIES LTD

JOB TITLE

246a/248 KILBURN HIGH
ROAD,
LONDON NW6

DRAWING TITLE

REAR THIRD FLOOR PLAN
PROPOSED DEVELOPMENT

SCALE

1:50 @A1

DATE

Feb 07

DRAWN

CS

BRILL ■ OWEN
CHARTERED ARCHITECTS
Grove House, 2B Lichfield Grove, London N3 2JP
Telephone: 020 8349 0037 Fax: 020 8349 0092
E-mail architects@brillowen.co.uk

06/600

P18