


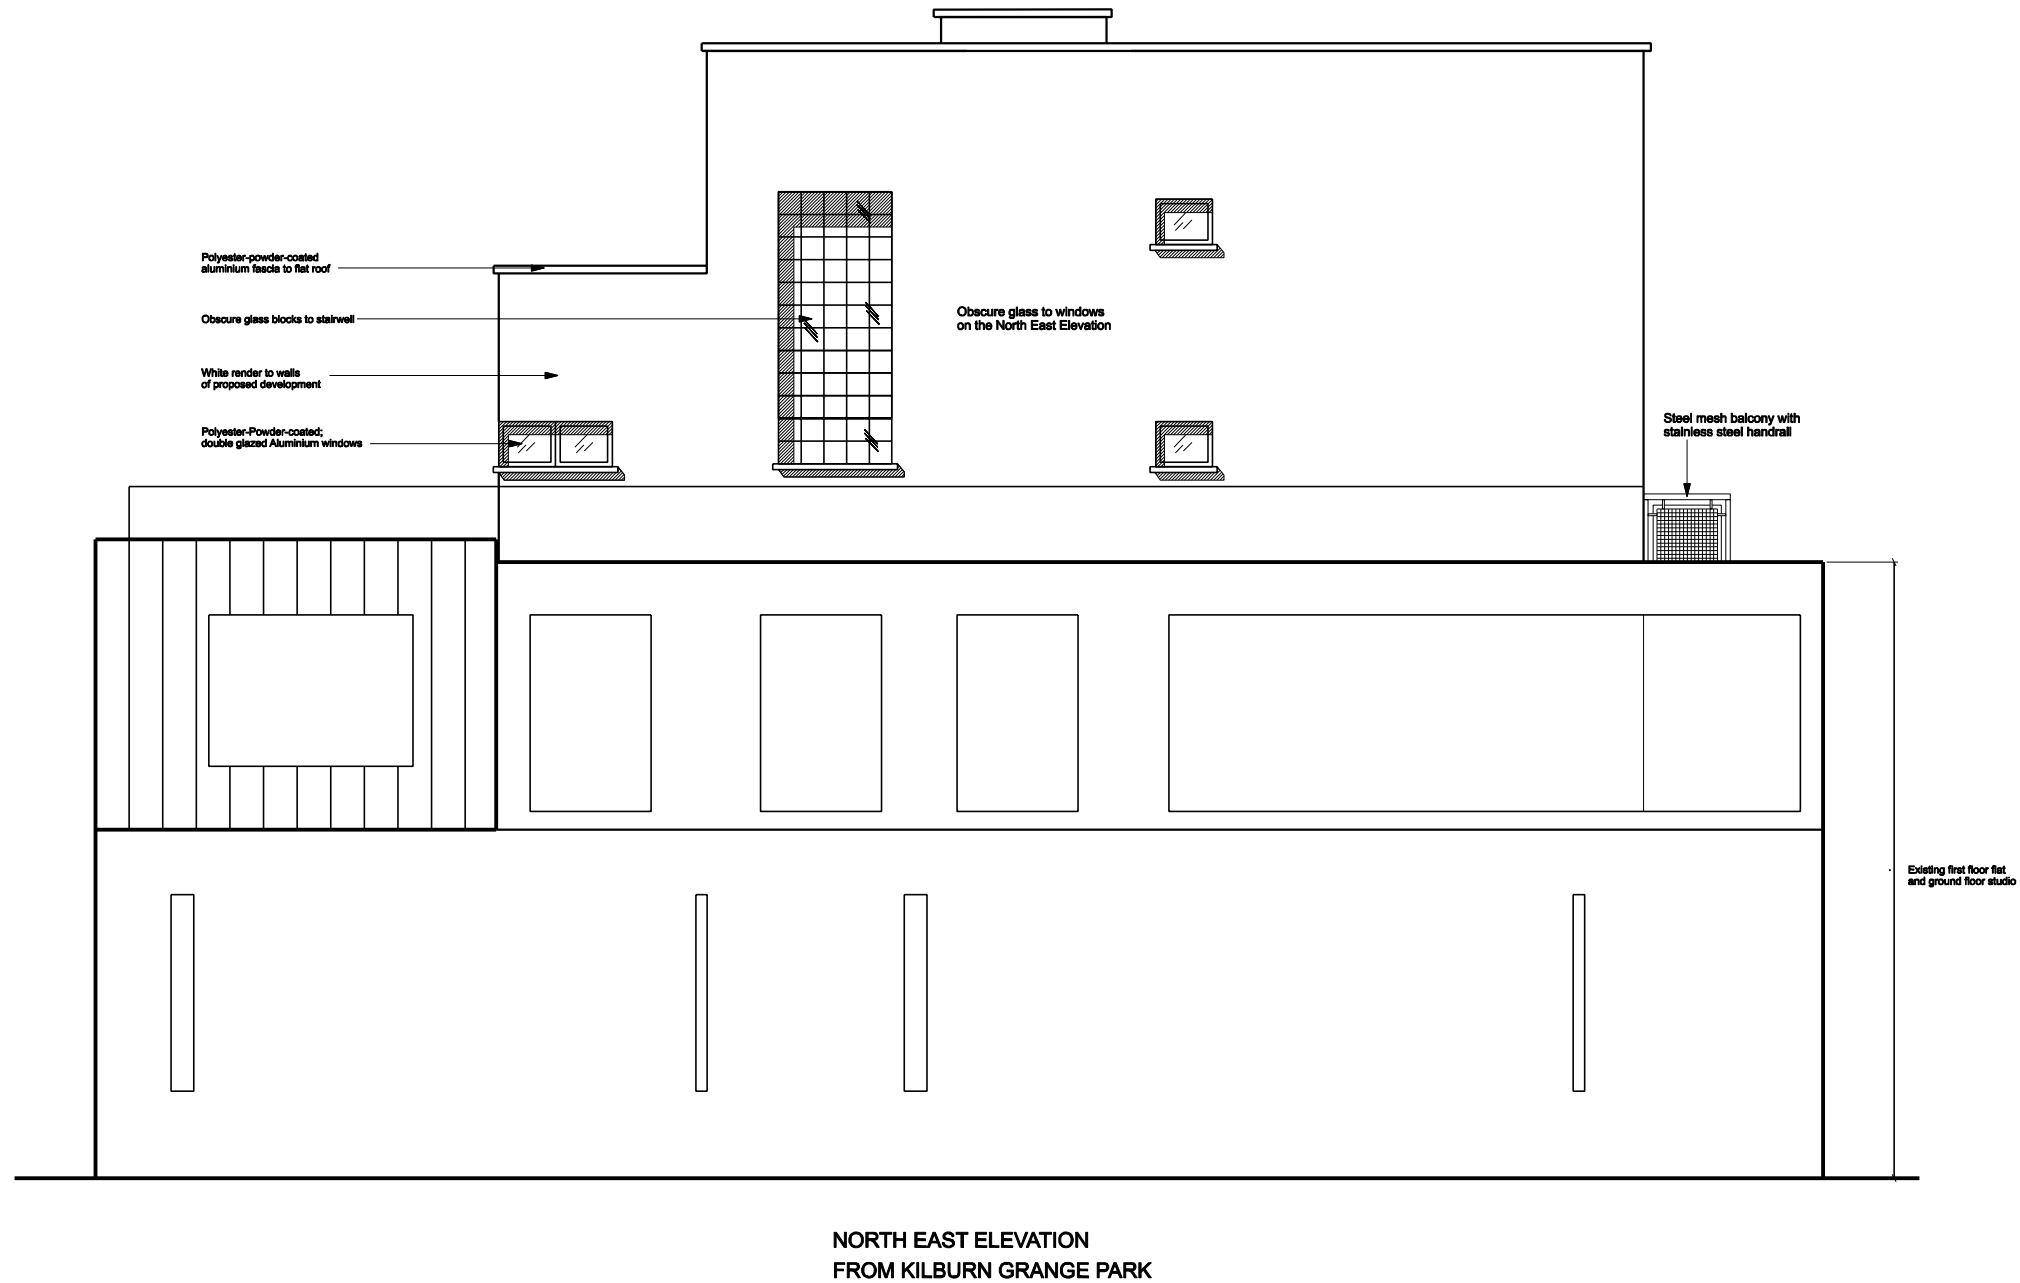

| REVISIONS   |                                                                    |       |
|---|--------------------------------------------------------------------|-------|
| CLIENT   | MONUMENT PROPERTIES LTD                                            |       |
| JOB TITLE   | 246a/248 KILBURN HIGH ROAD, LONDON NW6                             |       |
| DRAWING TITLE   | NORTH EAST ELEVATION FROM KILBURN GRANGE PARK PROPOSED DEVELOPMENT |       |
| SCALE   | DATE                                                               | DRAWN |
| 1:50 @A1   | Feb 07                                                             | CS    |
| BRILL ■ OWEN<br>CHARTERED ARCHITECTS<br>Grove House, 2B Lichfield Grove, London N3 2JP<br>Telephone: 020 8349 0037 Fax: 020 8349 0092<br>E-mail architects@brillowen.co.uk |                                                                    |       |
| 06/600   | P21                                                                |       |