



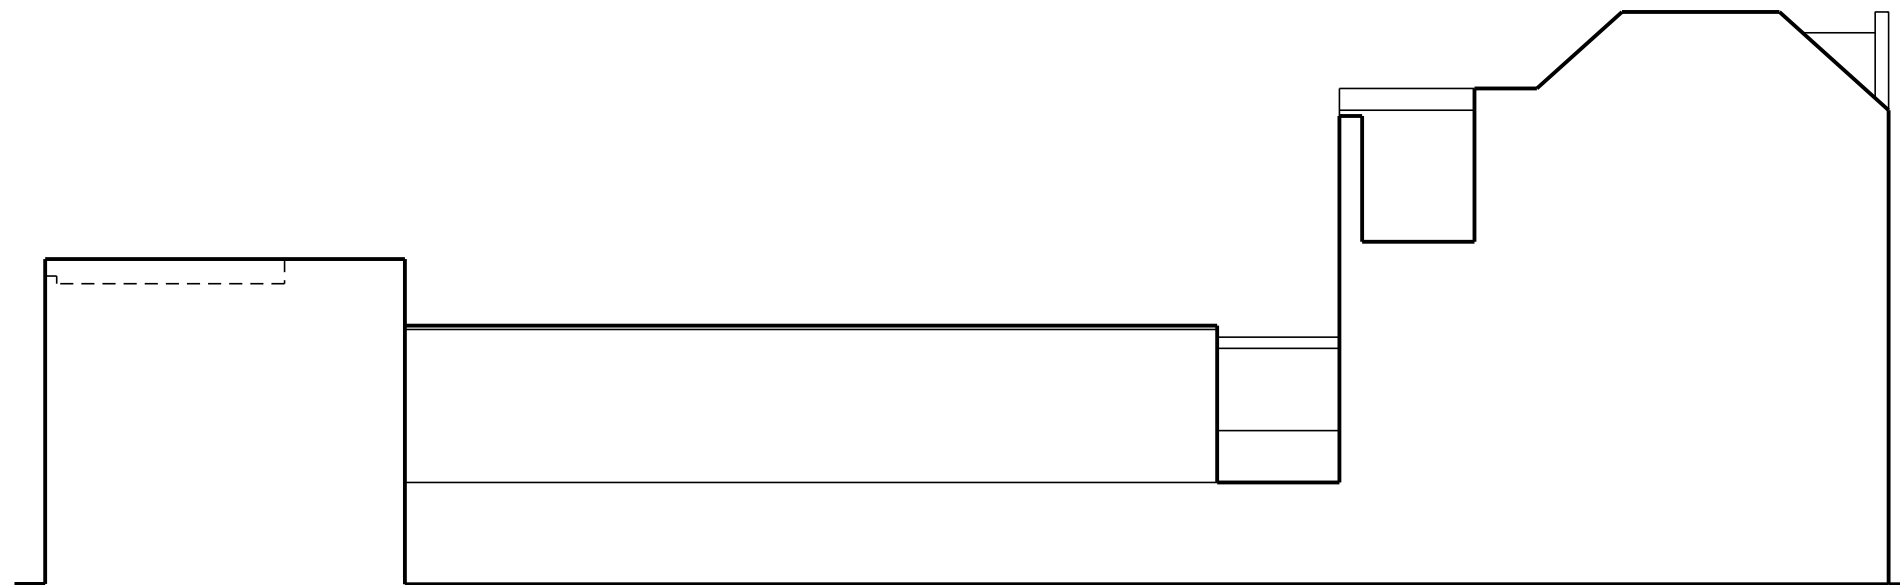


01 NORTH WEST ELEVATION
See drawing N0 06/600 - 35

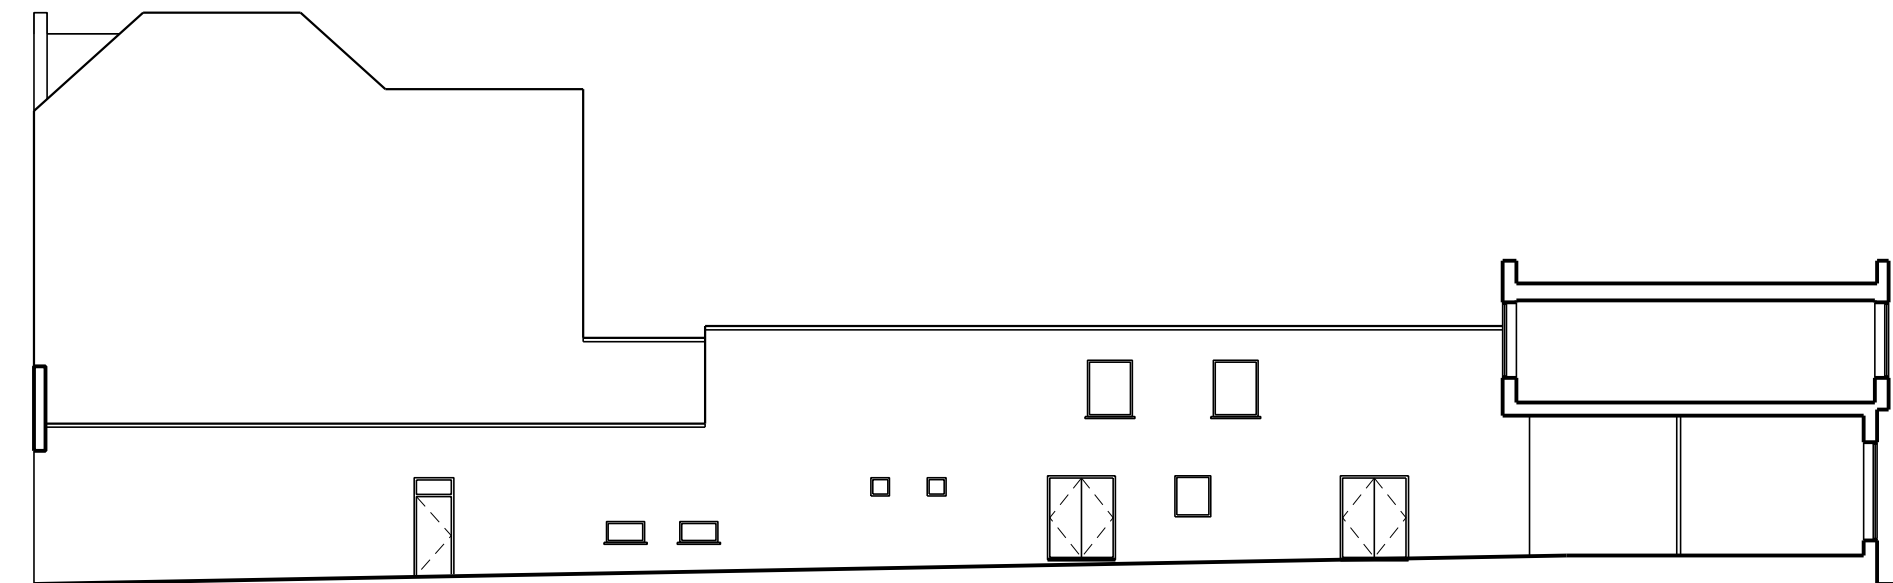


02 NORTH EAST ELEVATION / SECTION E
See drawing N0 06/600 - 33



03 SOUTH EAST ELEVATION
See drawing N0 06/600 - 36

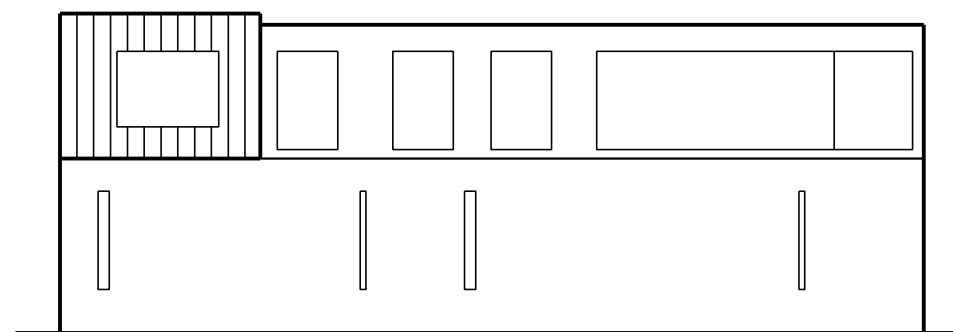

04 NORTH EAST ELEVATION FROM KILBURN GRANGE PARK
See drawing N0 06/600 - 37

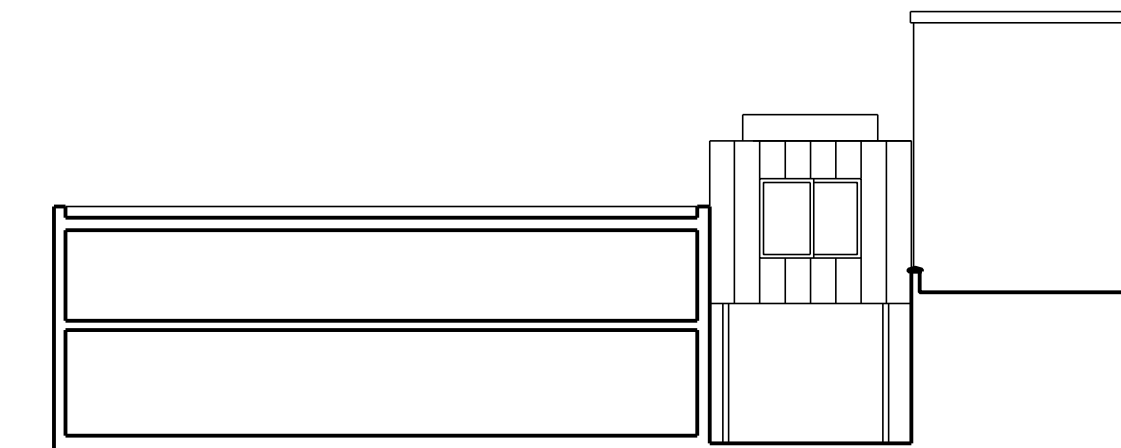

05 SOUTH WEST ELEVATION / SECTION F
See drawing N0 06/600 - 38



06 SOUTH WEST ELEVATION
See drawing N0 06/600 - 34

REVISIONS			
CLIENT			
MONUMENT PROPERTIES LTD			
JOB TITLE			
246a/248 KILBURN HIGH ROAD, LONDON NW6			
DRAWING TITLE			
EXISTING ELEVATIONS			
SCALE	DATE	DRAWN	
1:100 @ A1	Feb 07	CS	
BRILL ■ OWEN CHARTERED ARCHITECTS Grove House, 28 Lichfield Grove, London N3 2JP Telephone: 020 8349 0037 Fax: 020 8349 0082 E-mail: architects@brillowen.co.uk			
06/600		P30	