


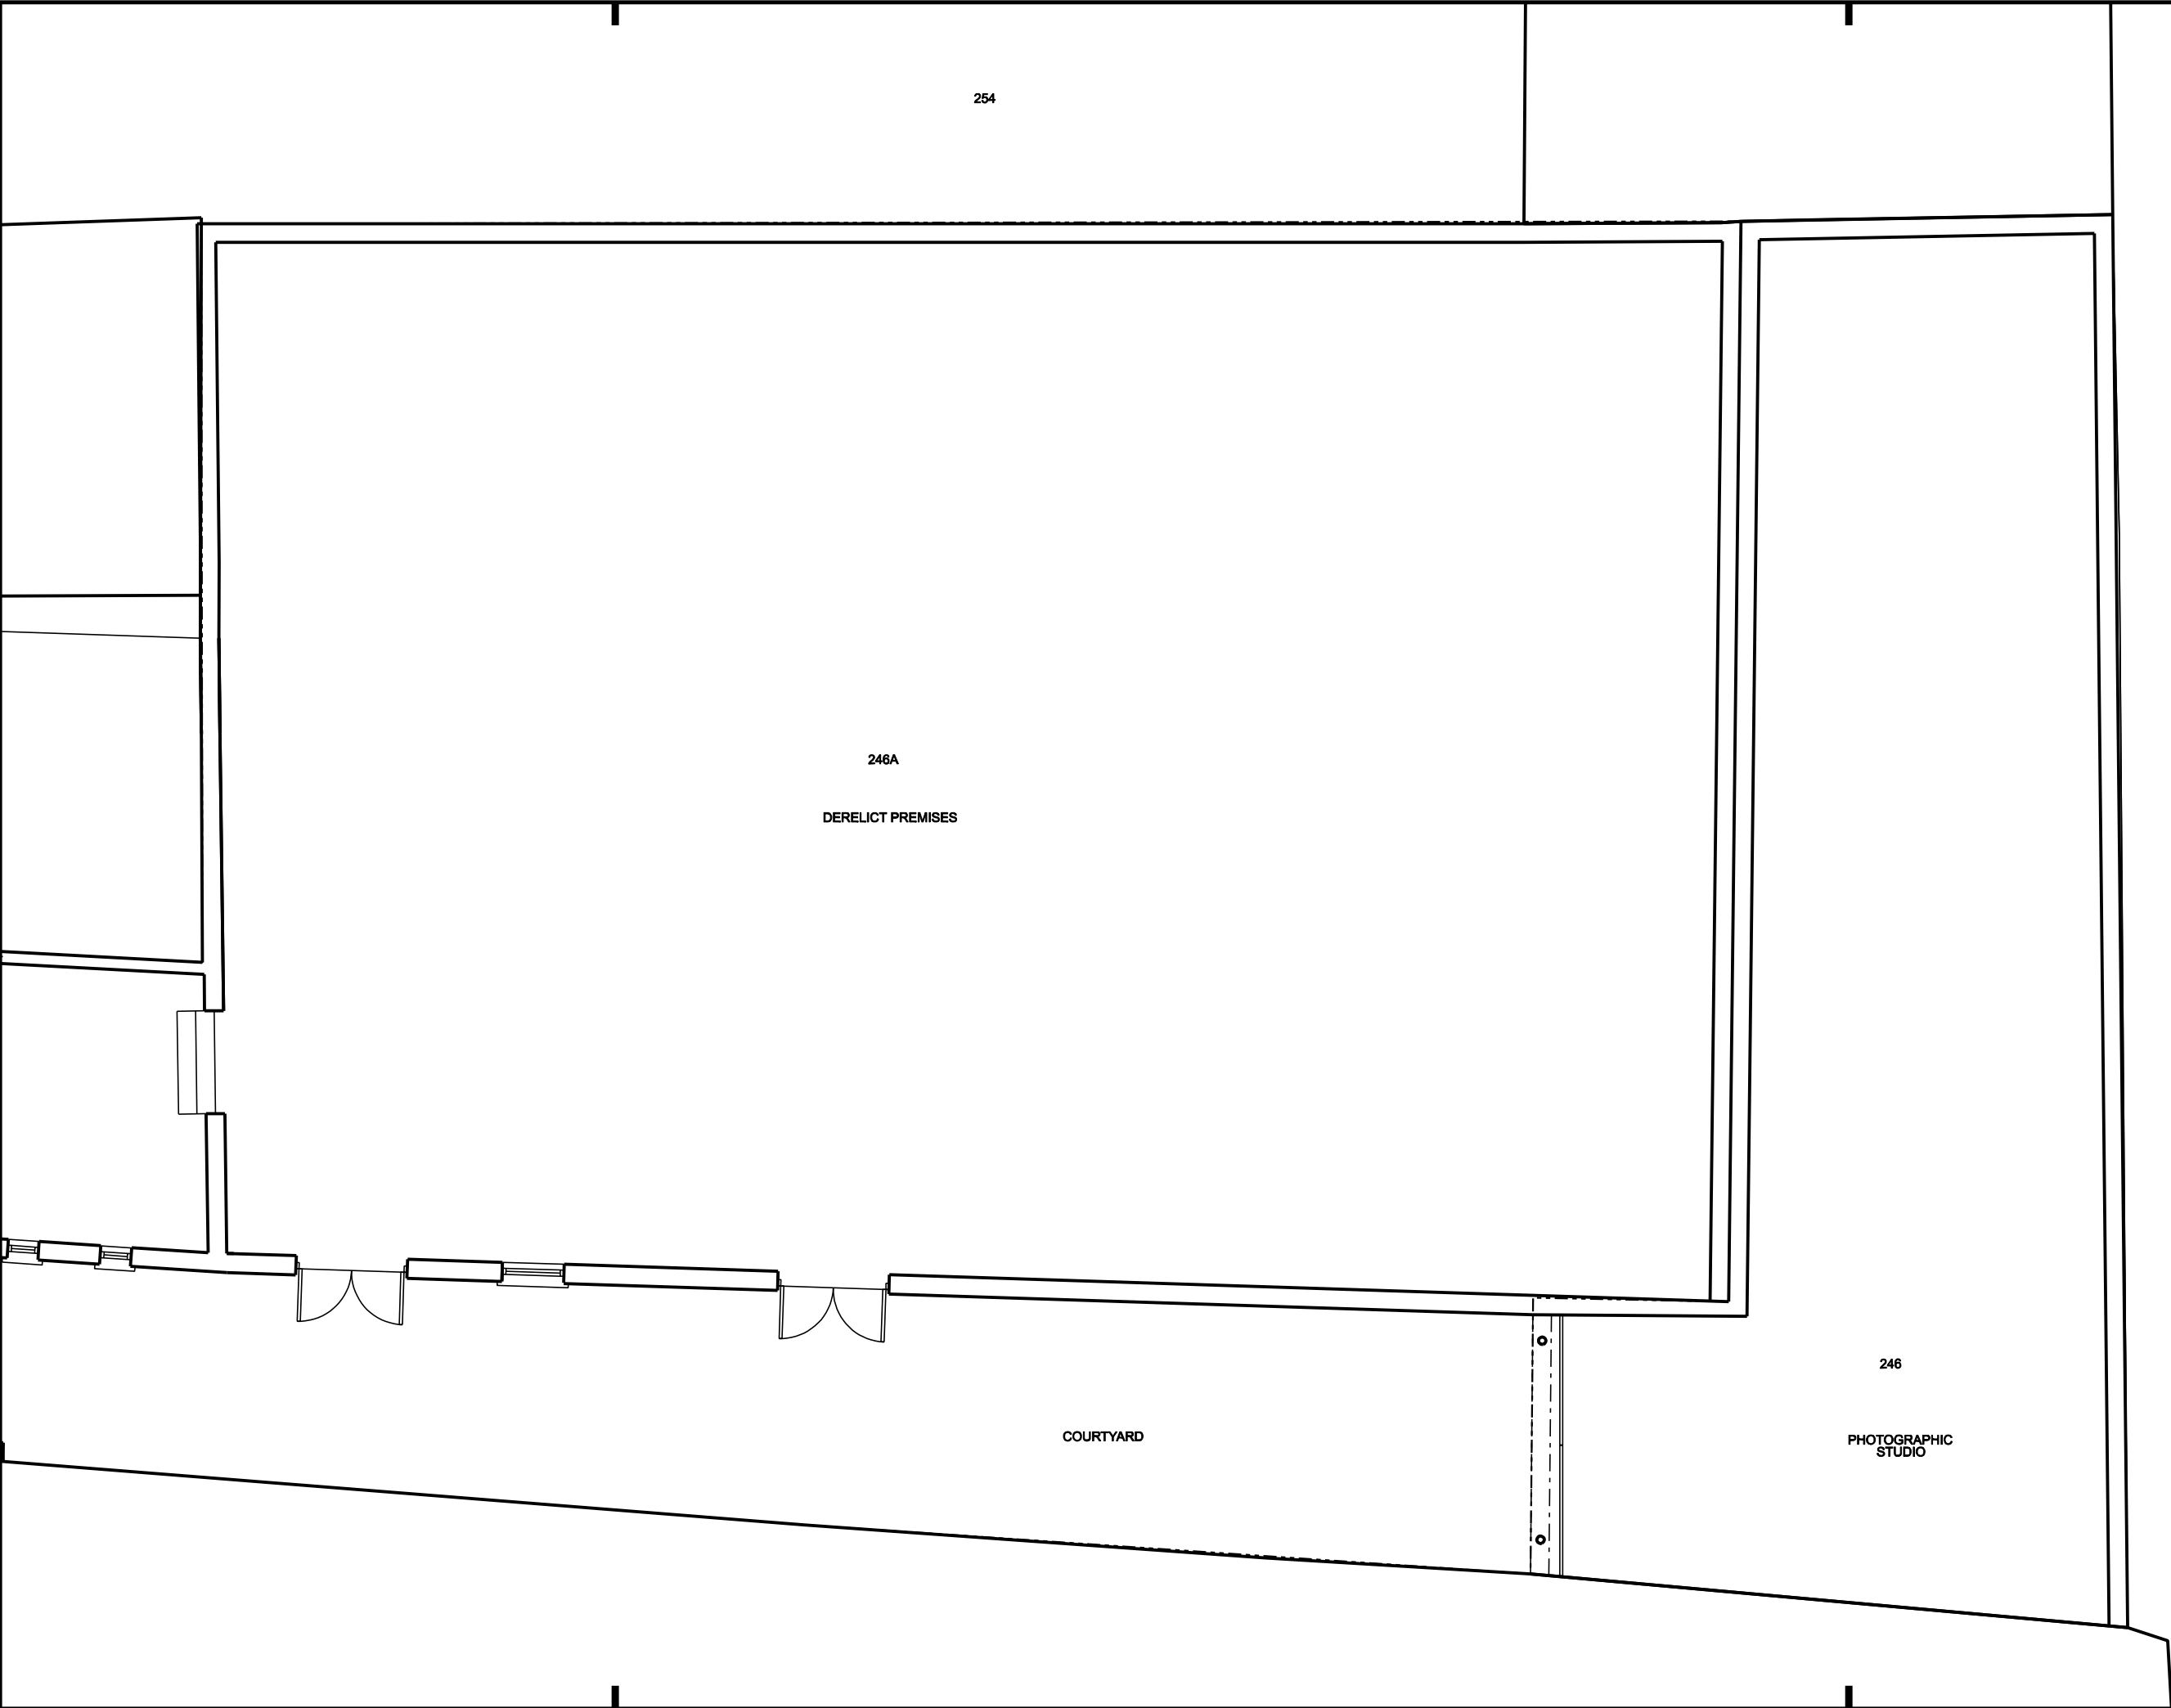

REVISIONS		
CLIENT		
MONUMENT PROPERTIES LTD		
JOB TITLE		
246a/248 KILBURN HIGH ROAD, LONDON NW6		
DRAWING TITLE		
EXISTING REAR GROUND FLOOR PLAN		
SCALE	DATE	DRAWN
1:50 @ A1	Feb 07	CS
BRILL ■ OWEN CHARTERED ARCHITECTS Grove House, 2B Lichfield Grove, London N3 2JP Telephone: 020 8349 0037 Fax: 020 8349 0092 E-mail architects@brillowen.co.uk		
06/600		P32