


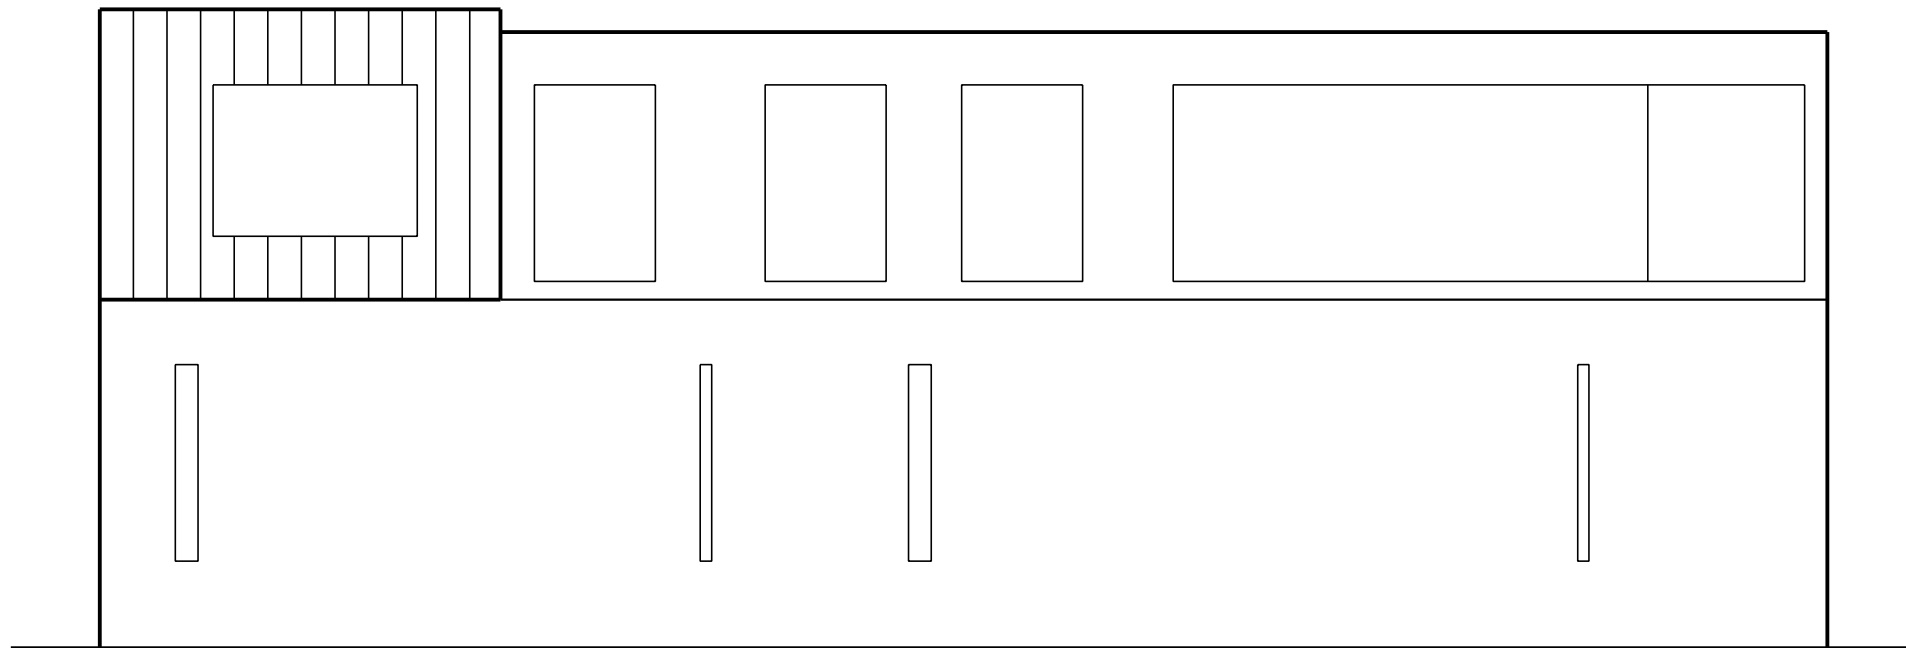

NORTH EAST ELEVATION
FROM KILBURN GRANGE PARK

REVISIONS

CLIENT

MONUMENT PROPERTIES LTD

JOB TITLE

246a/248 KILBURN HIGH
ROAD,
LONDON NW6

DRAWING TITLE

EXISTING NORTH EAST
ELEVATION

SCALE

1:50 @ A1

DATE

Feb 07

DRAWN

CS

BRILL ■ OWEN

CHARTERED ARCHITECTS

Grove House, 2B Lichfield Grove, London N3 2JP

Telephone: 020 8349 0037 Fax: 020 8349 0092

E-mail architects@brillowen.co.uk

06/600

P38