




SOUTH WEST ELEVATION AS PROPOSED INCLUDING APPROVED DEVELOPMENTS

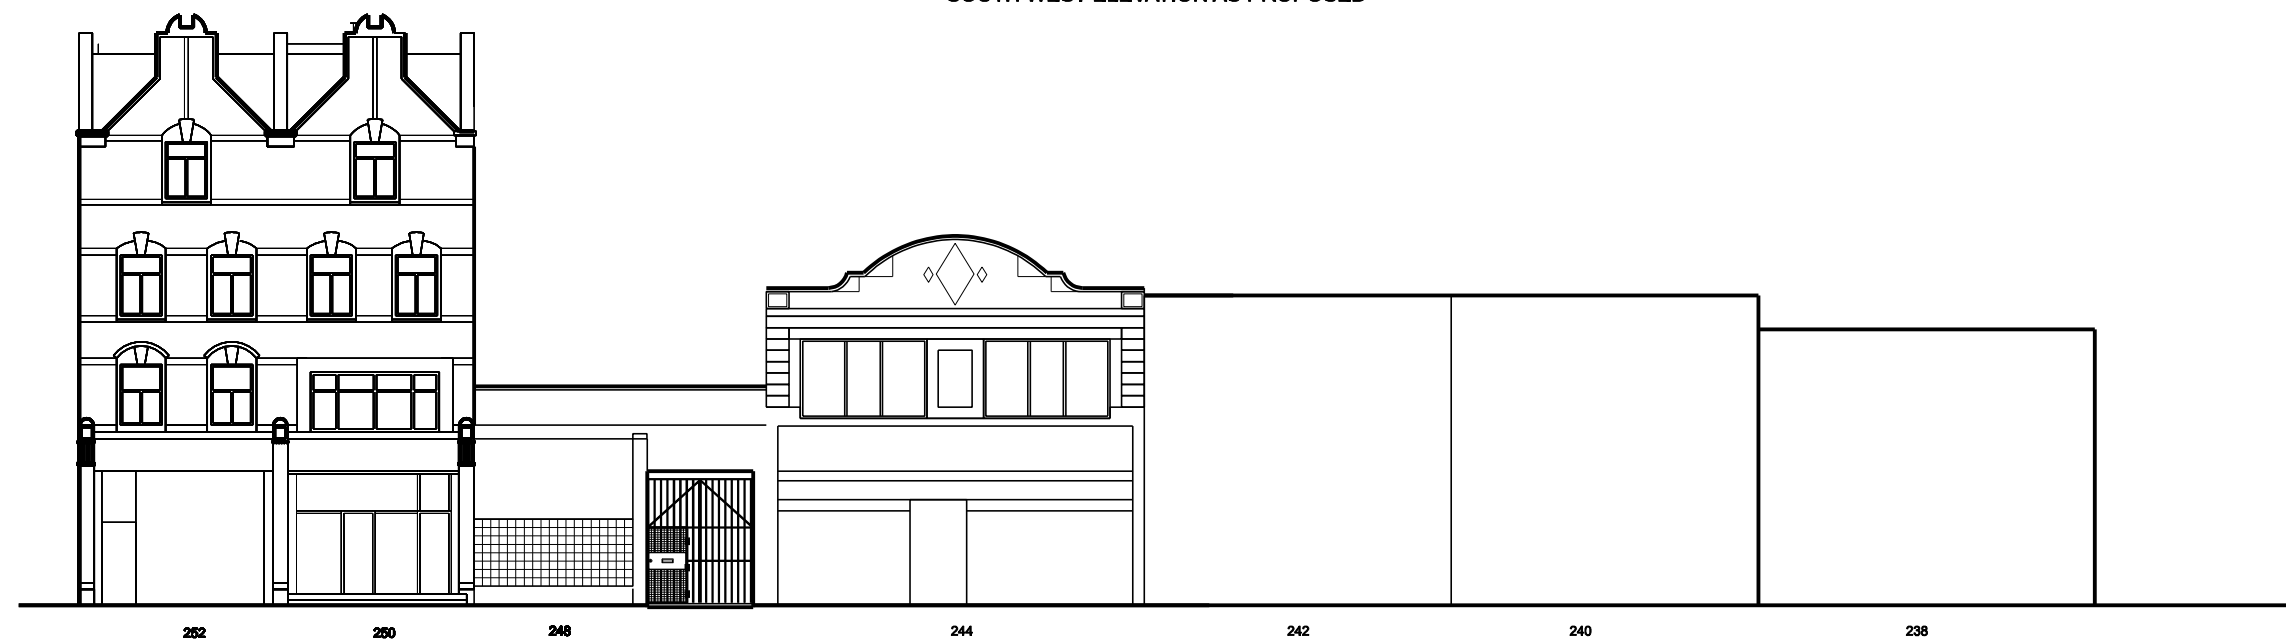

SOUTH WEST ELEVATION AS PROPOSED



SOUTH WEST ELEVATION AS EXISTING

Rev A -31/1/07: Front elevation amended.

REVISIONS			
CLIENT			
MONUMENT PROPERTIES LTD			
JOB TITLE			
246a/248 KILBURN HIGH ROAD, LONDON NW6			
DRAWING TITLE			
COMPARATIVE ELEVATIONS PROPOSED DEVELOPMENT			
SCALE	DATE	DRAWN	
1:100 @ A1	Feb 07	CS	
BRILL ■ OWEN			
CHARTERED ARCHITECTS			
Grove House, 28 Lichfield Grove, London N3 2JP			
Telephone: 020 8349 0037 Fax: 020 8349 0062			
E-mail: architects@brillowen.co.uk			
06/600		P42	