


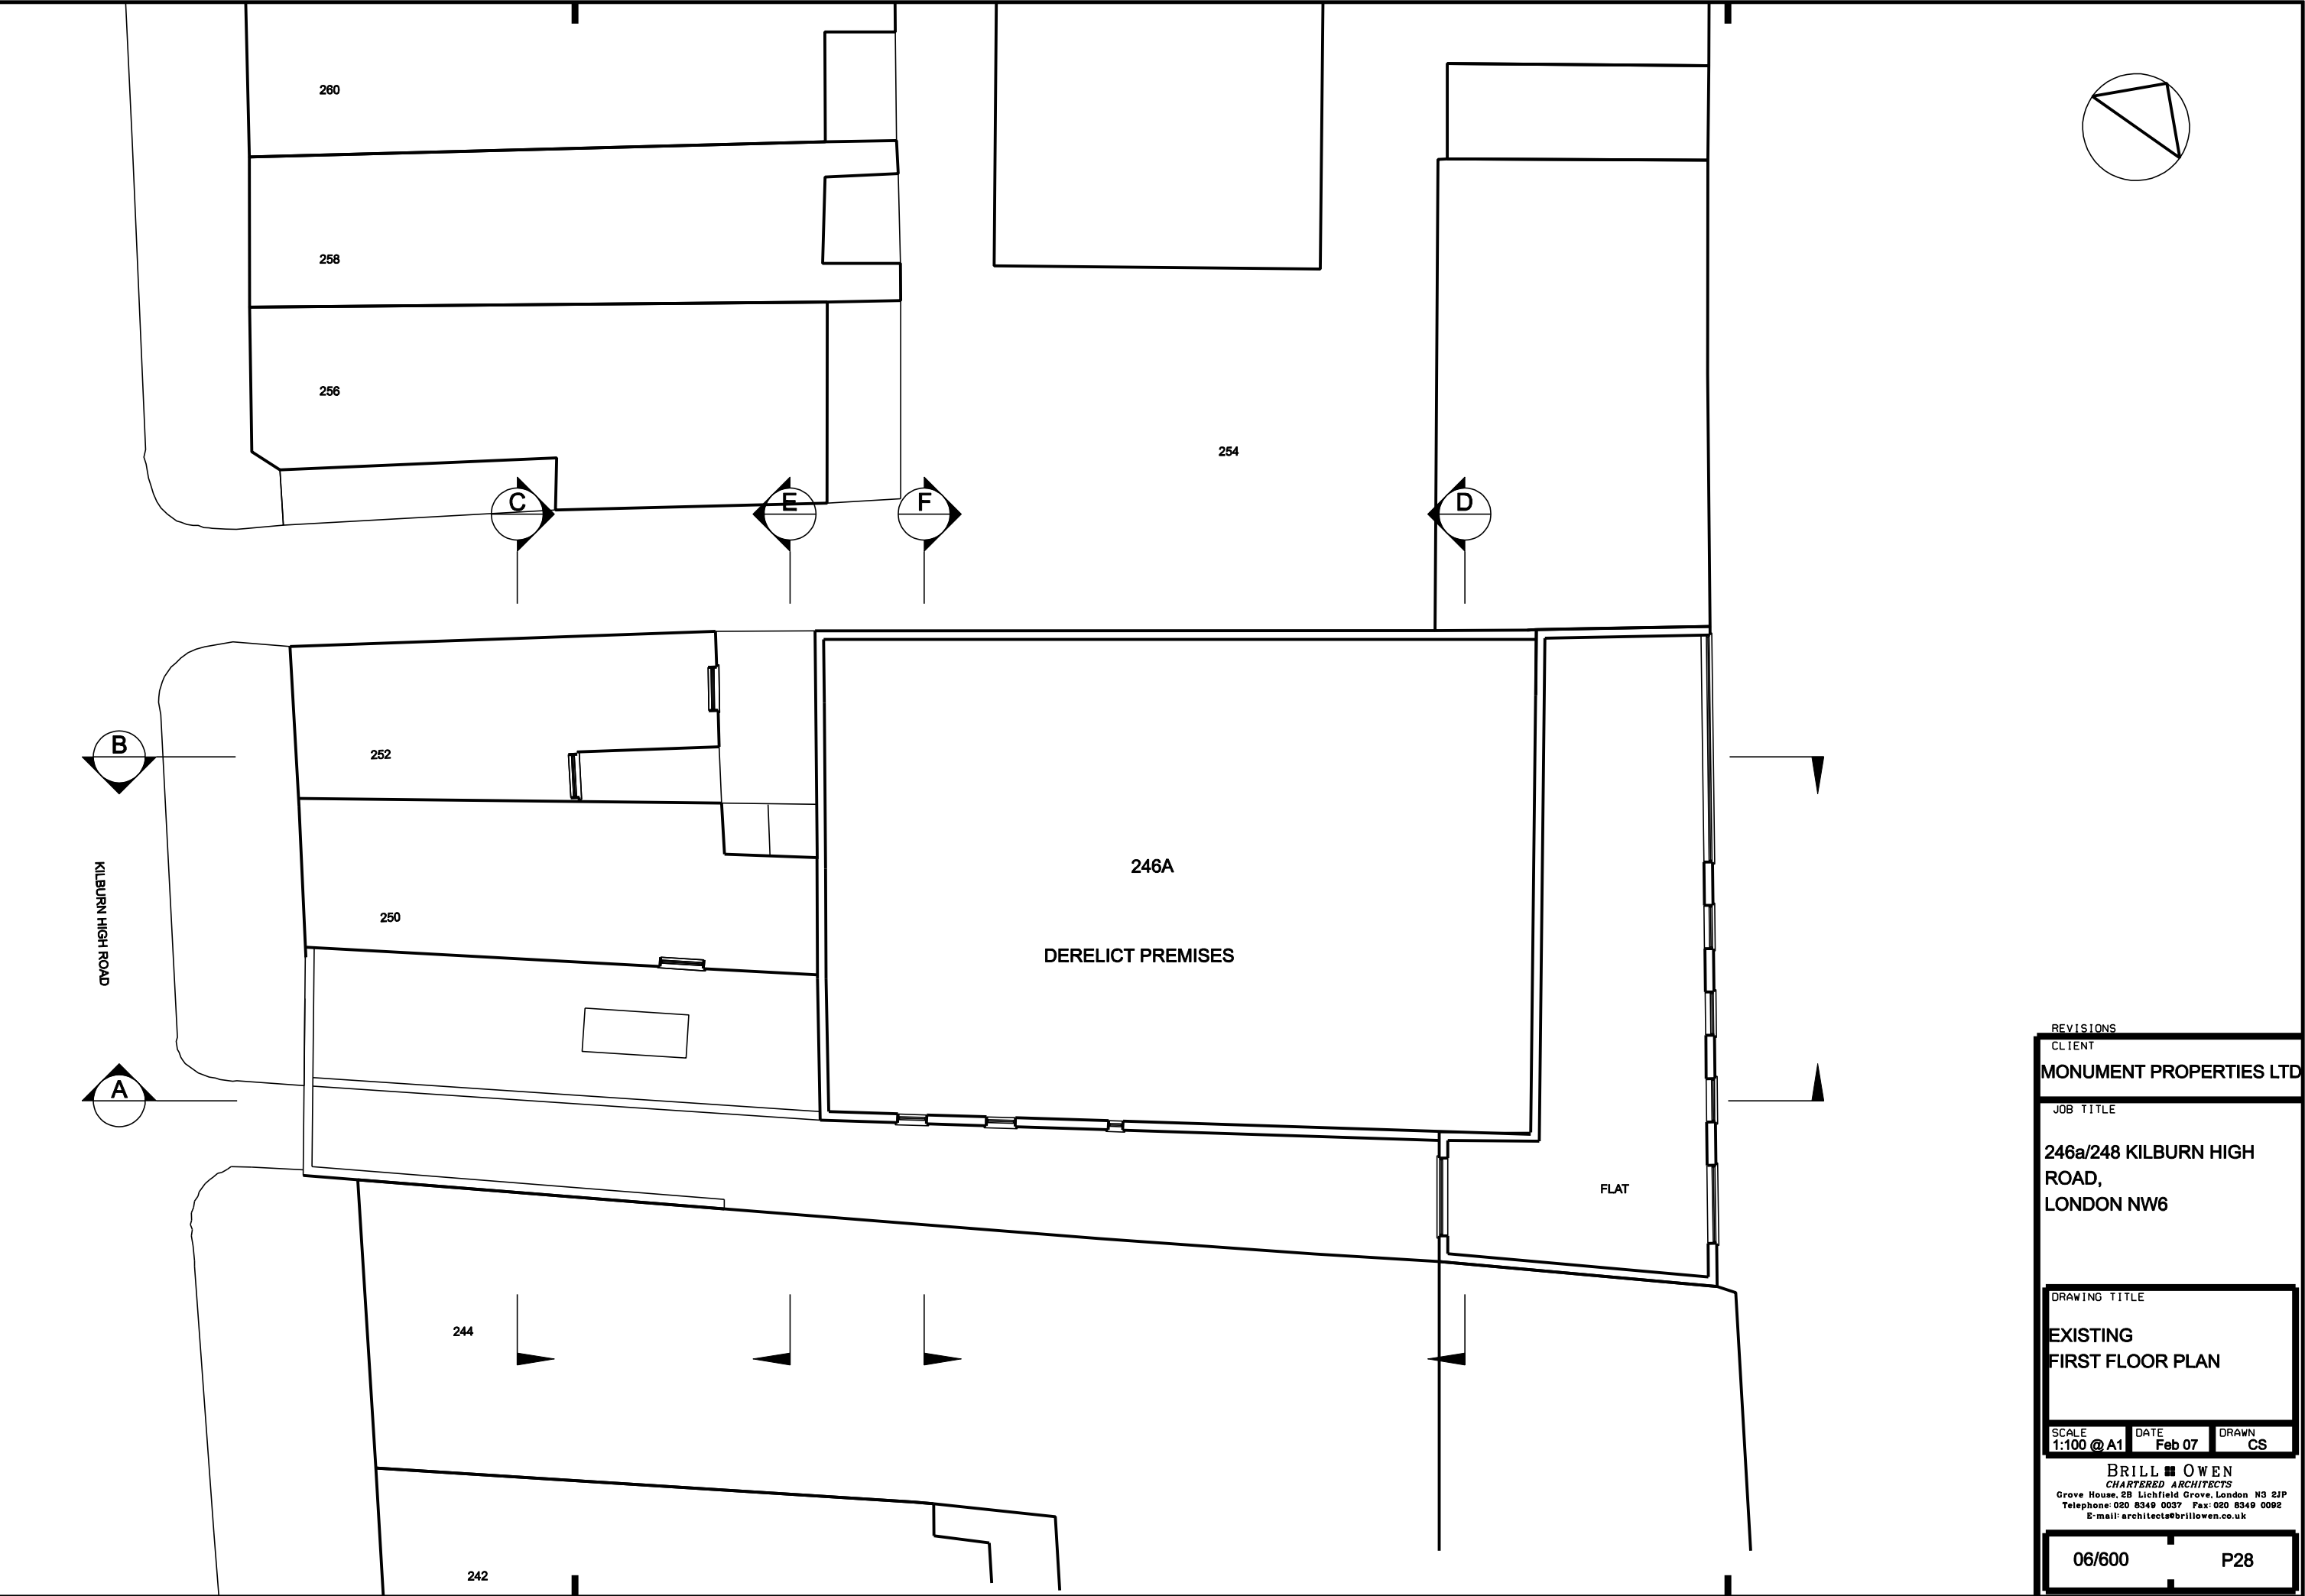

REVISIONS		
CLIENT		
MONUMENT PROPERTIES LTD		
JOB TITLE		
246a/248 KILBURN HIGH ROAD, LONDON NW6		
DRAWING TITLE		
EXISTING FIRST FLOOR PLAN		
SCALE	DATE	DRAWN
1:100 @ A1	Feb 07	CS
BRILL ■ OWEN CHARTERED ARCHITECTS Grove House, 28 Lichfield Grove, London N3 2JP Telephone: 020 8349 0037 Fax: 020 8349 0082 E-mail: architects@brillowen.co.uk		
06/600		P28