


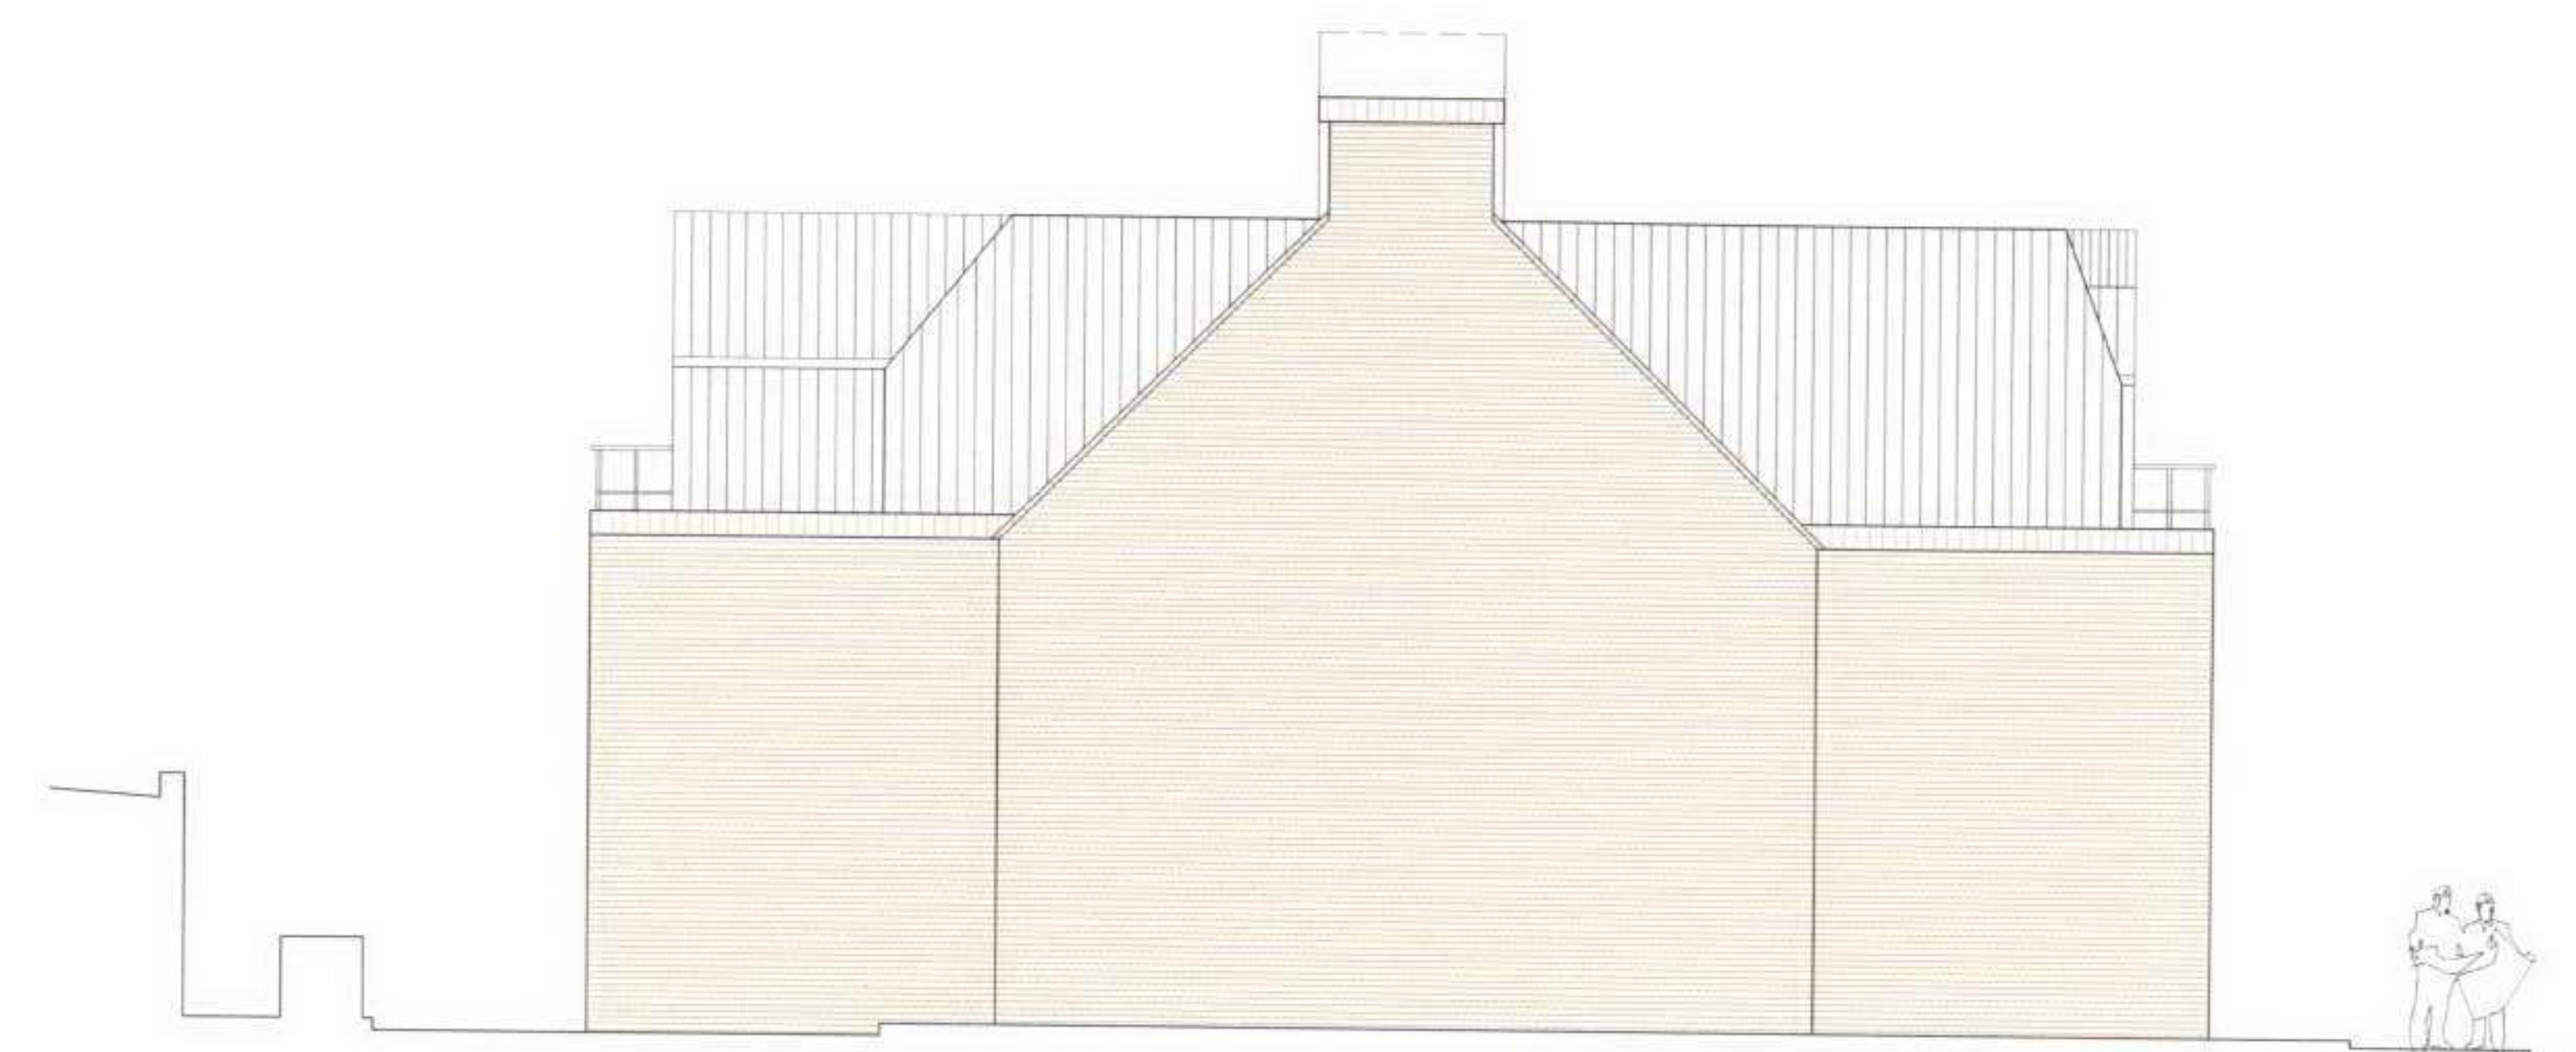


WEST ELEVATION



NORTH ELEVATION



EAST ELEVATION

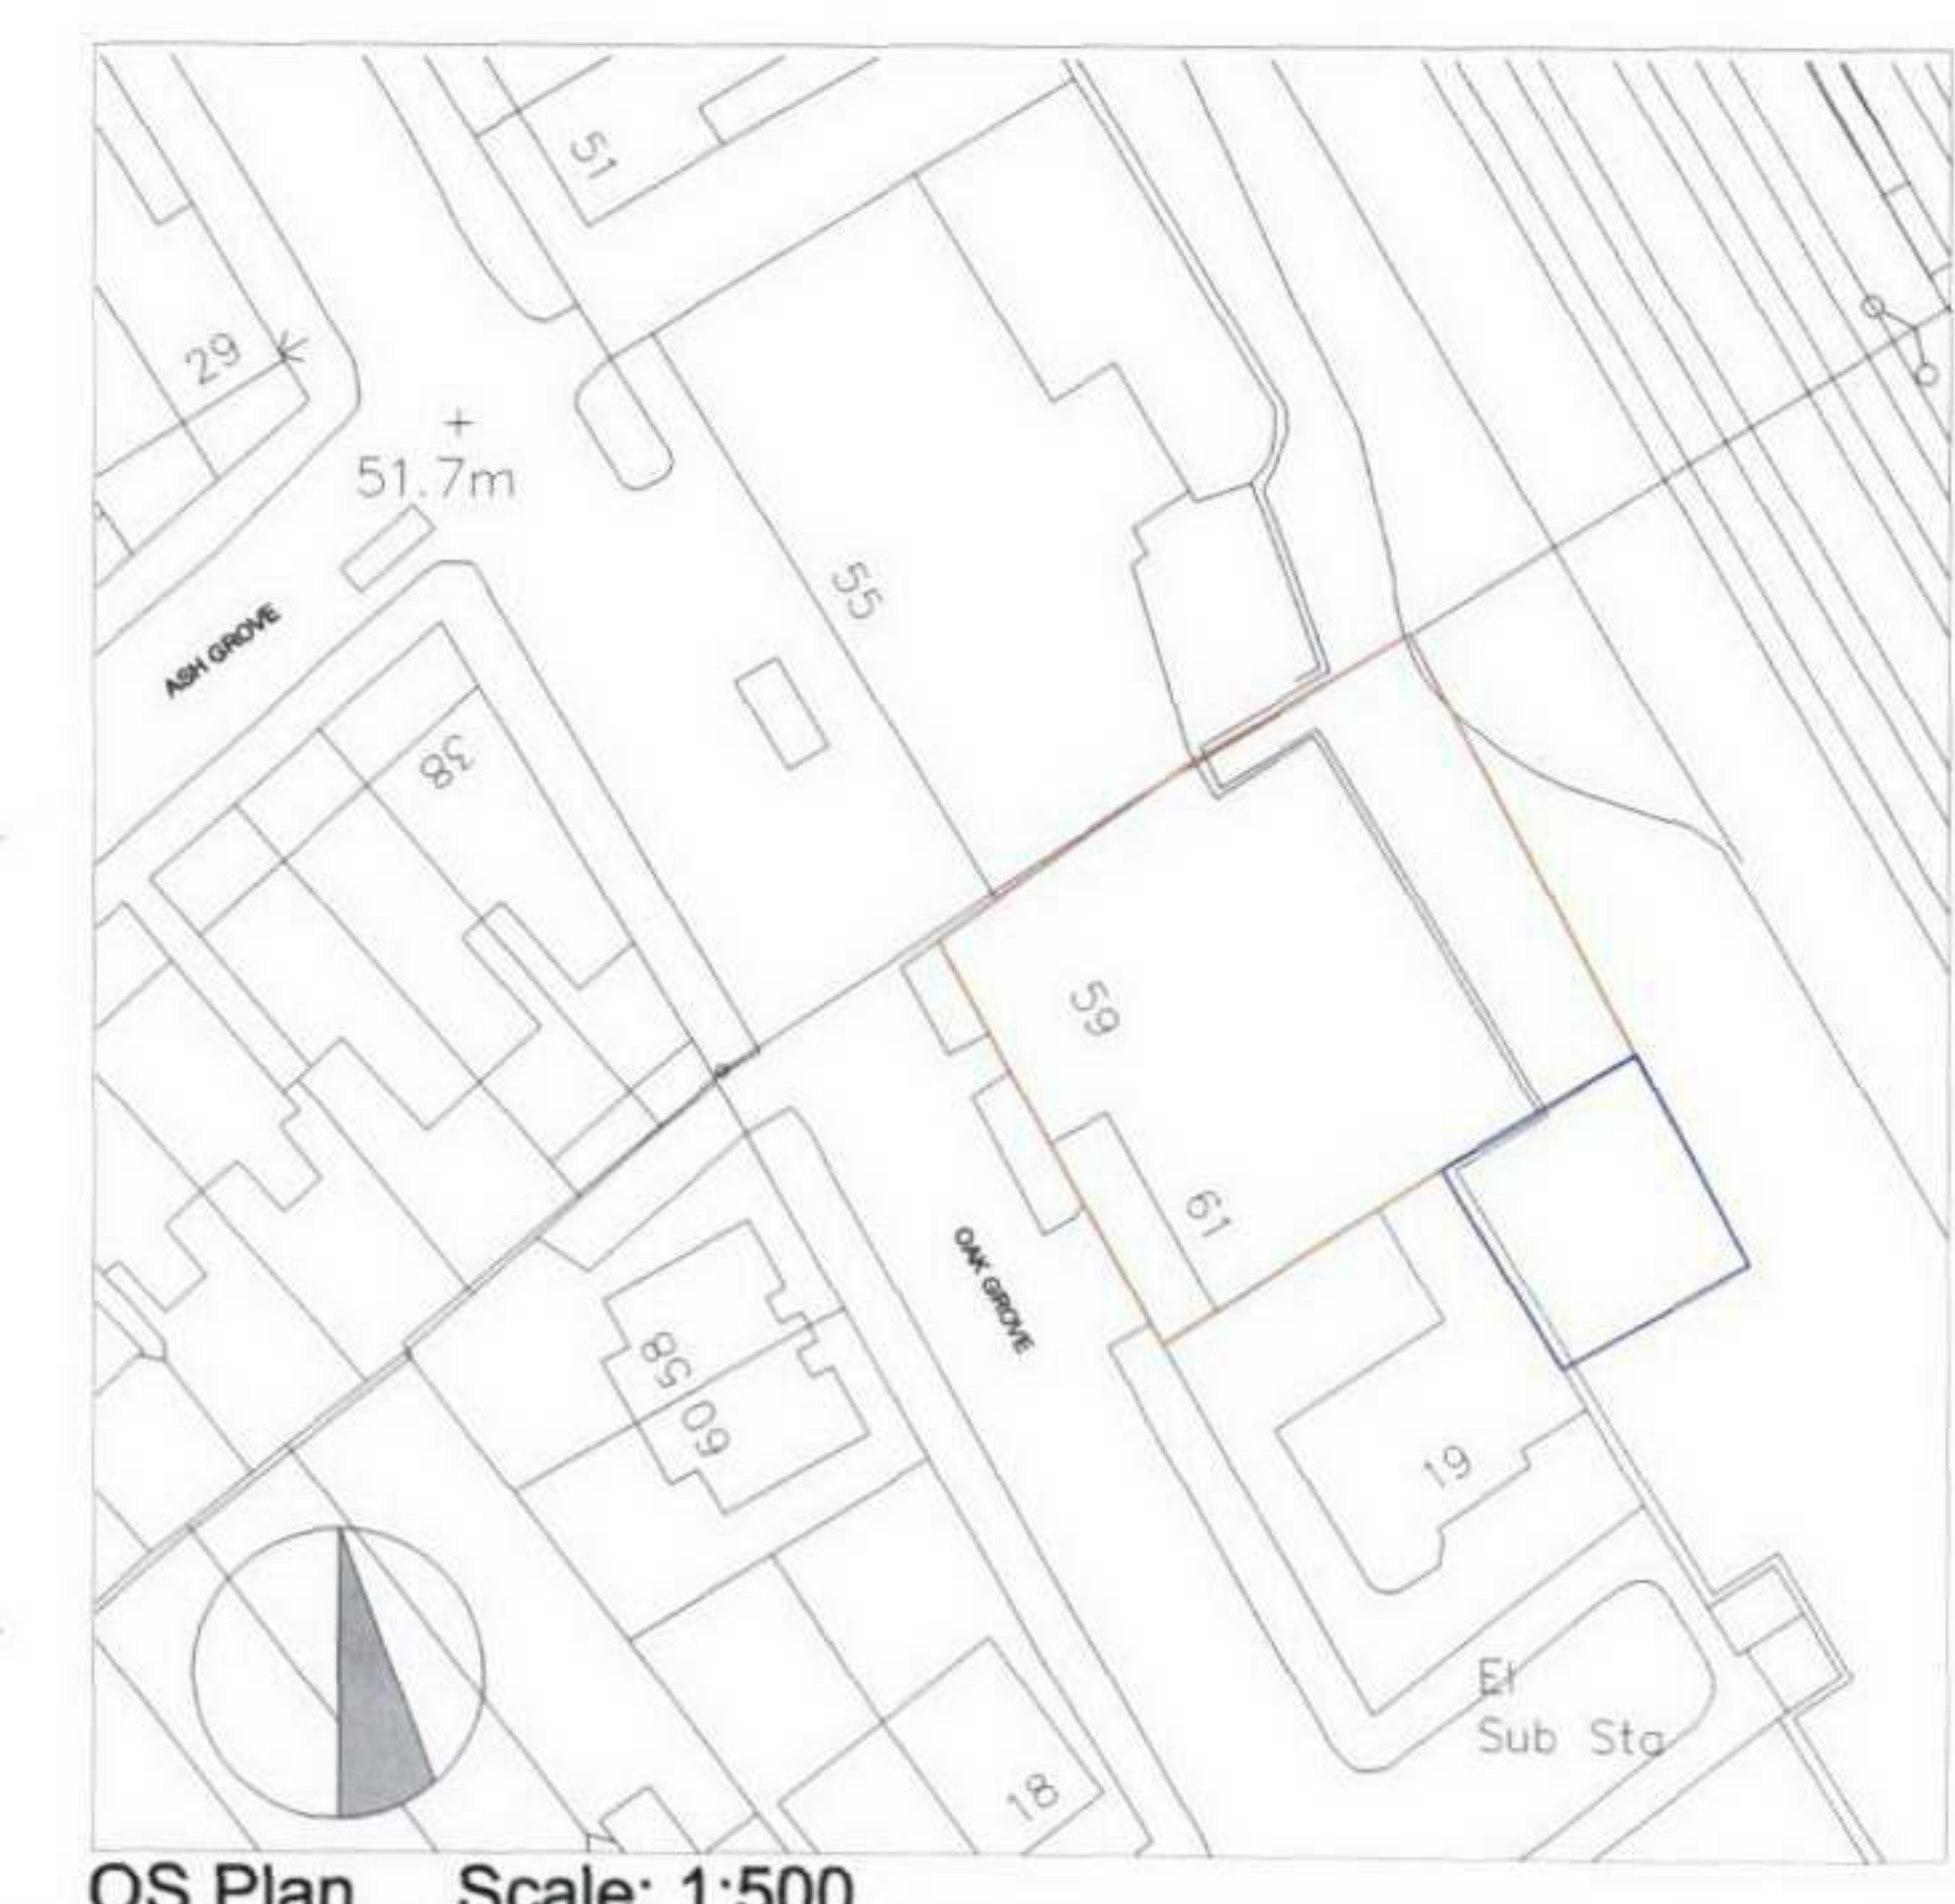

OS Plan Scale: 1:500


Oak Grove

Roof Plan
1:100 @A3





1st Floor Plan

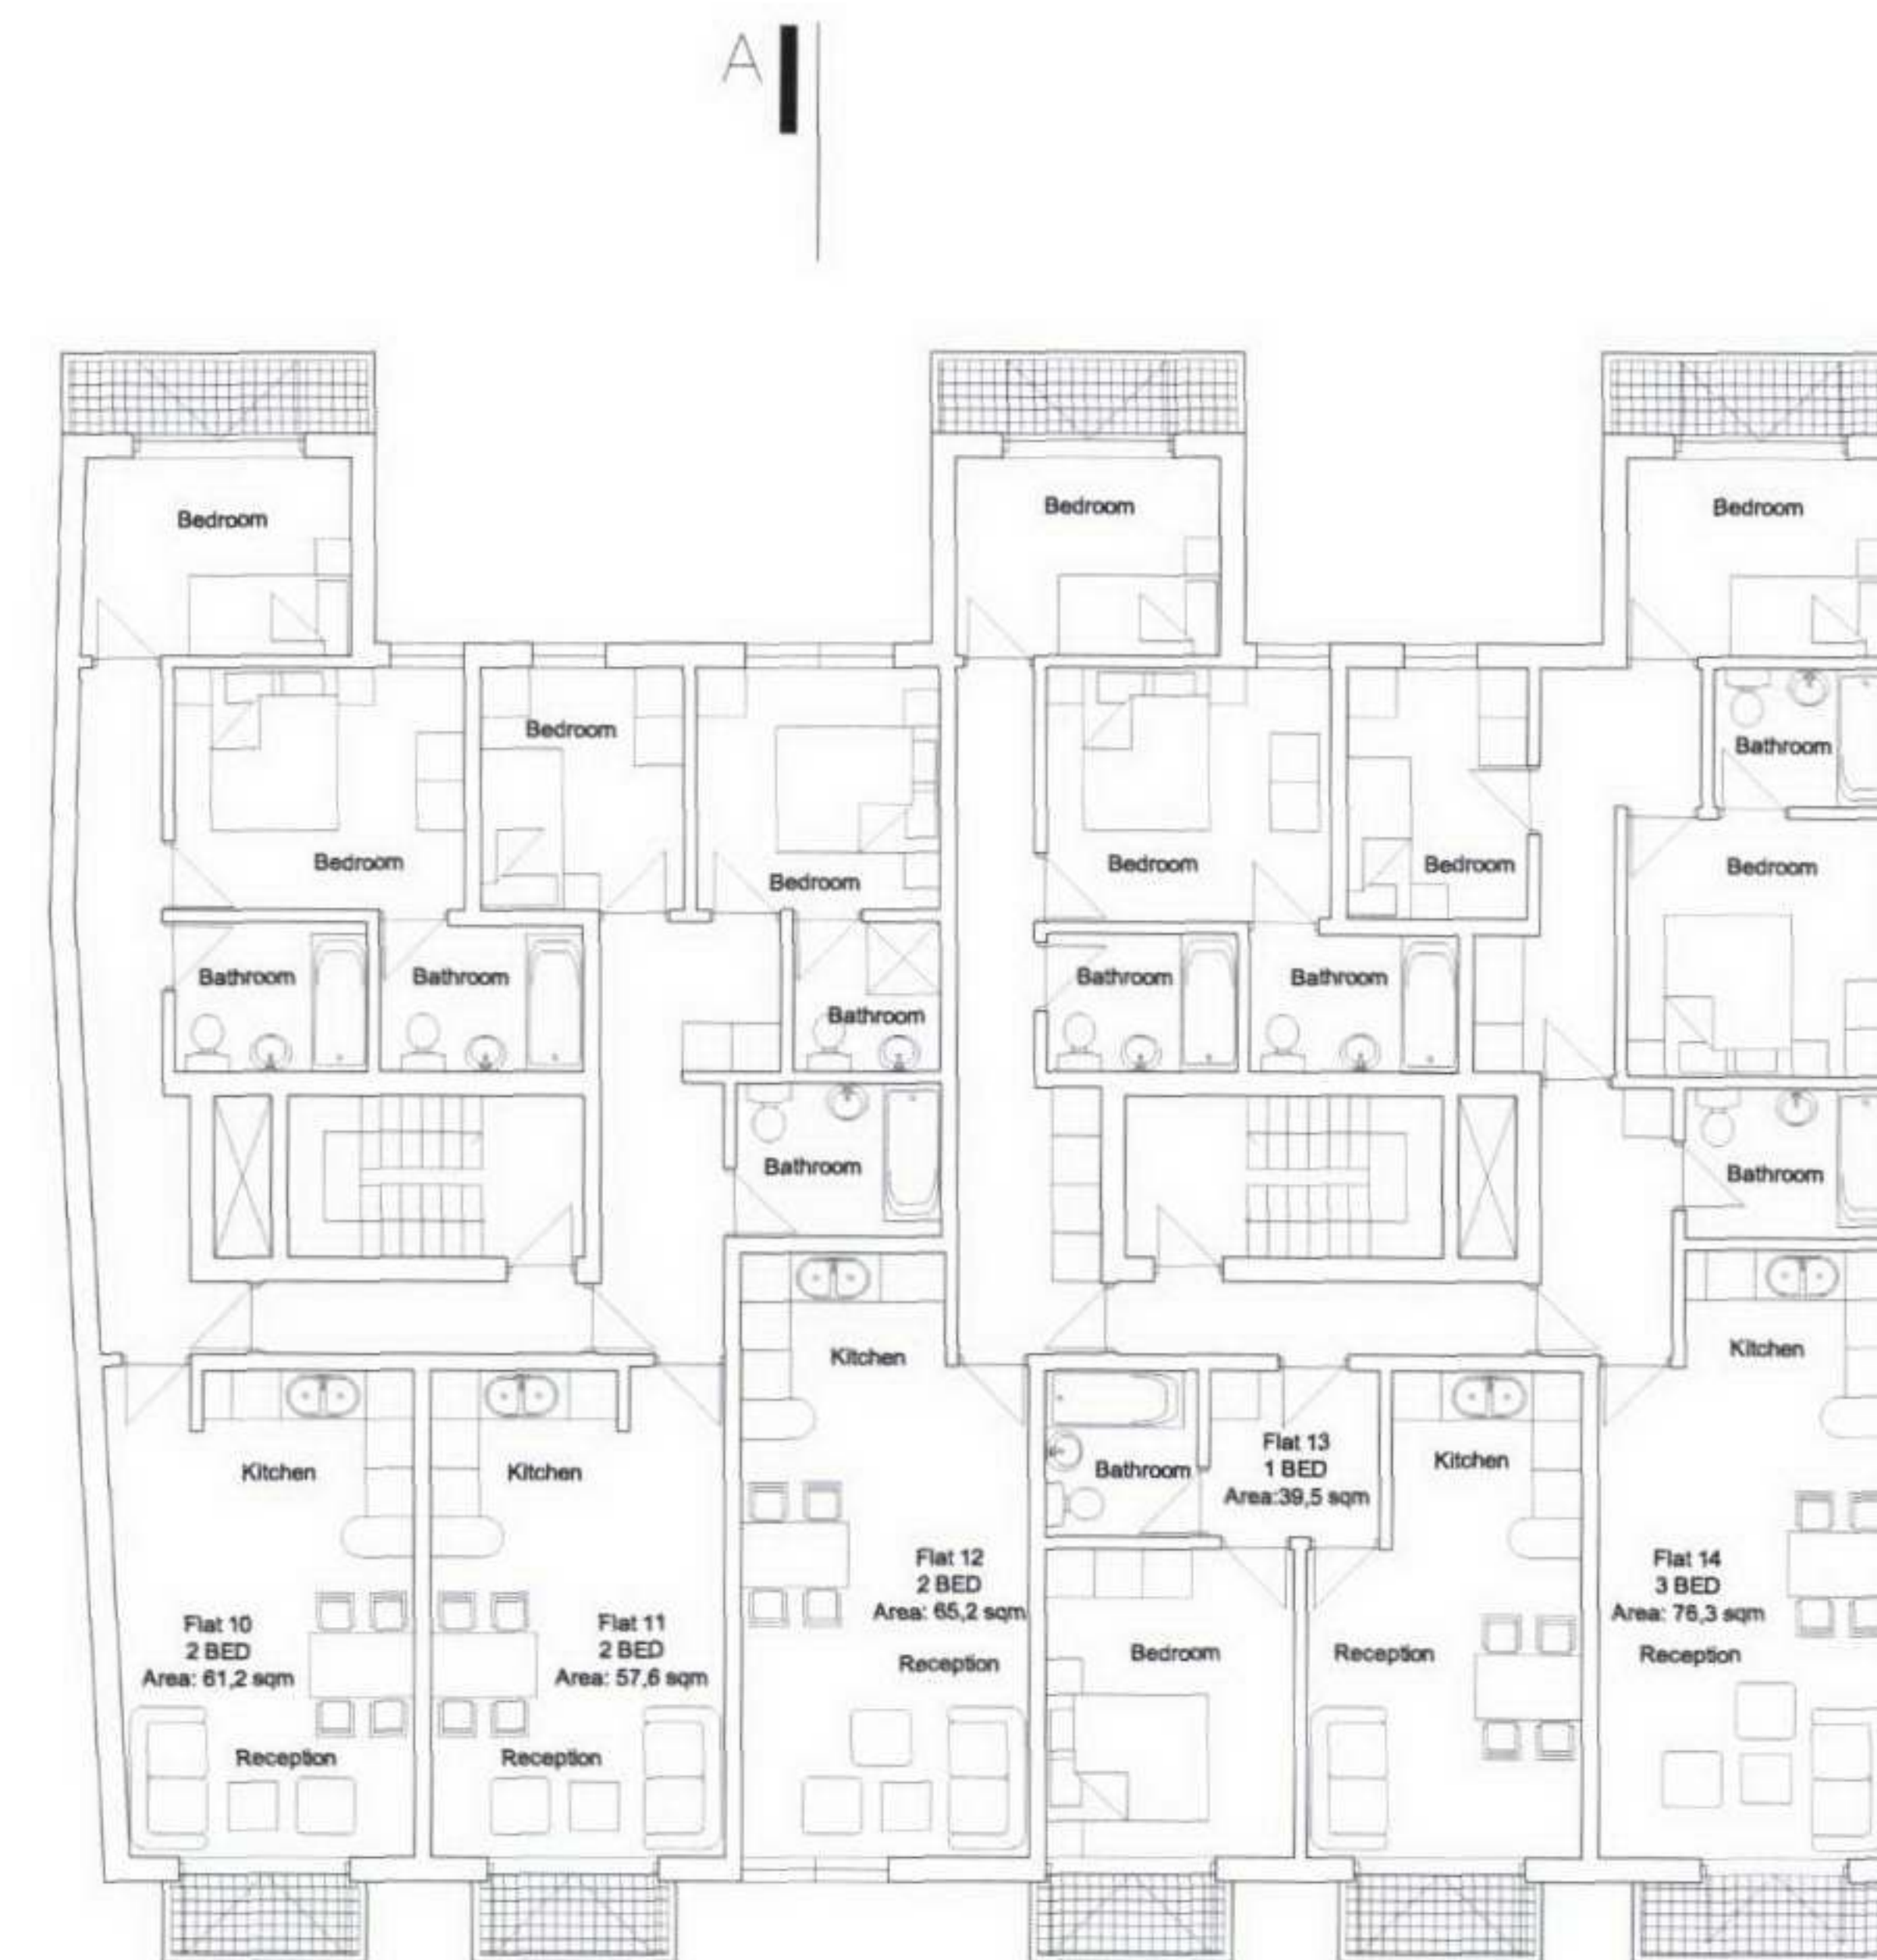

2nd Floor Plan

