




View to rear elevation



1 Existing Rear Elevation

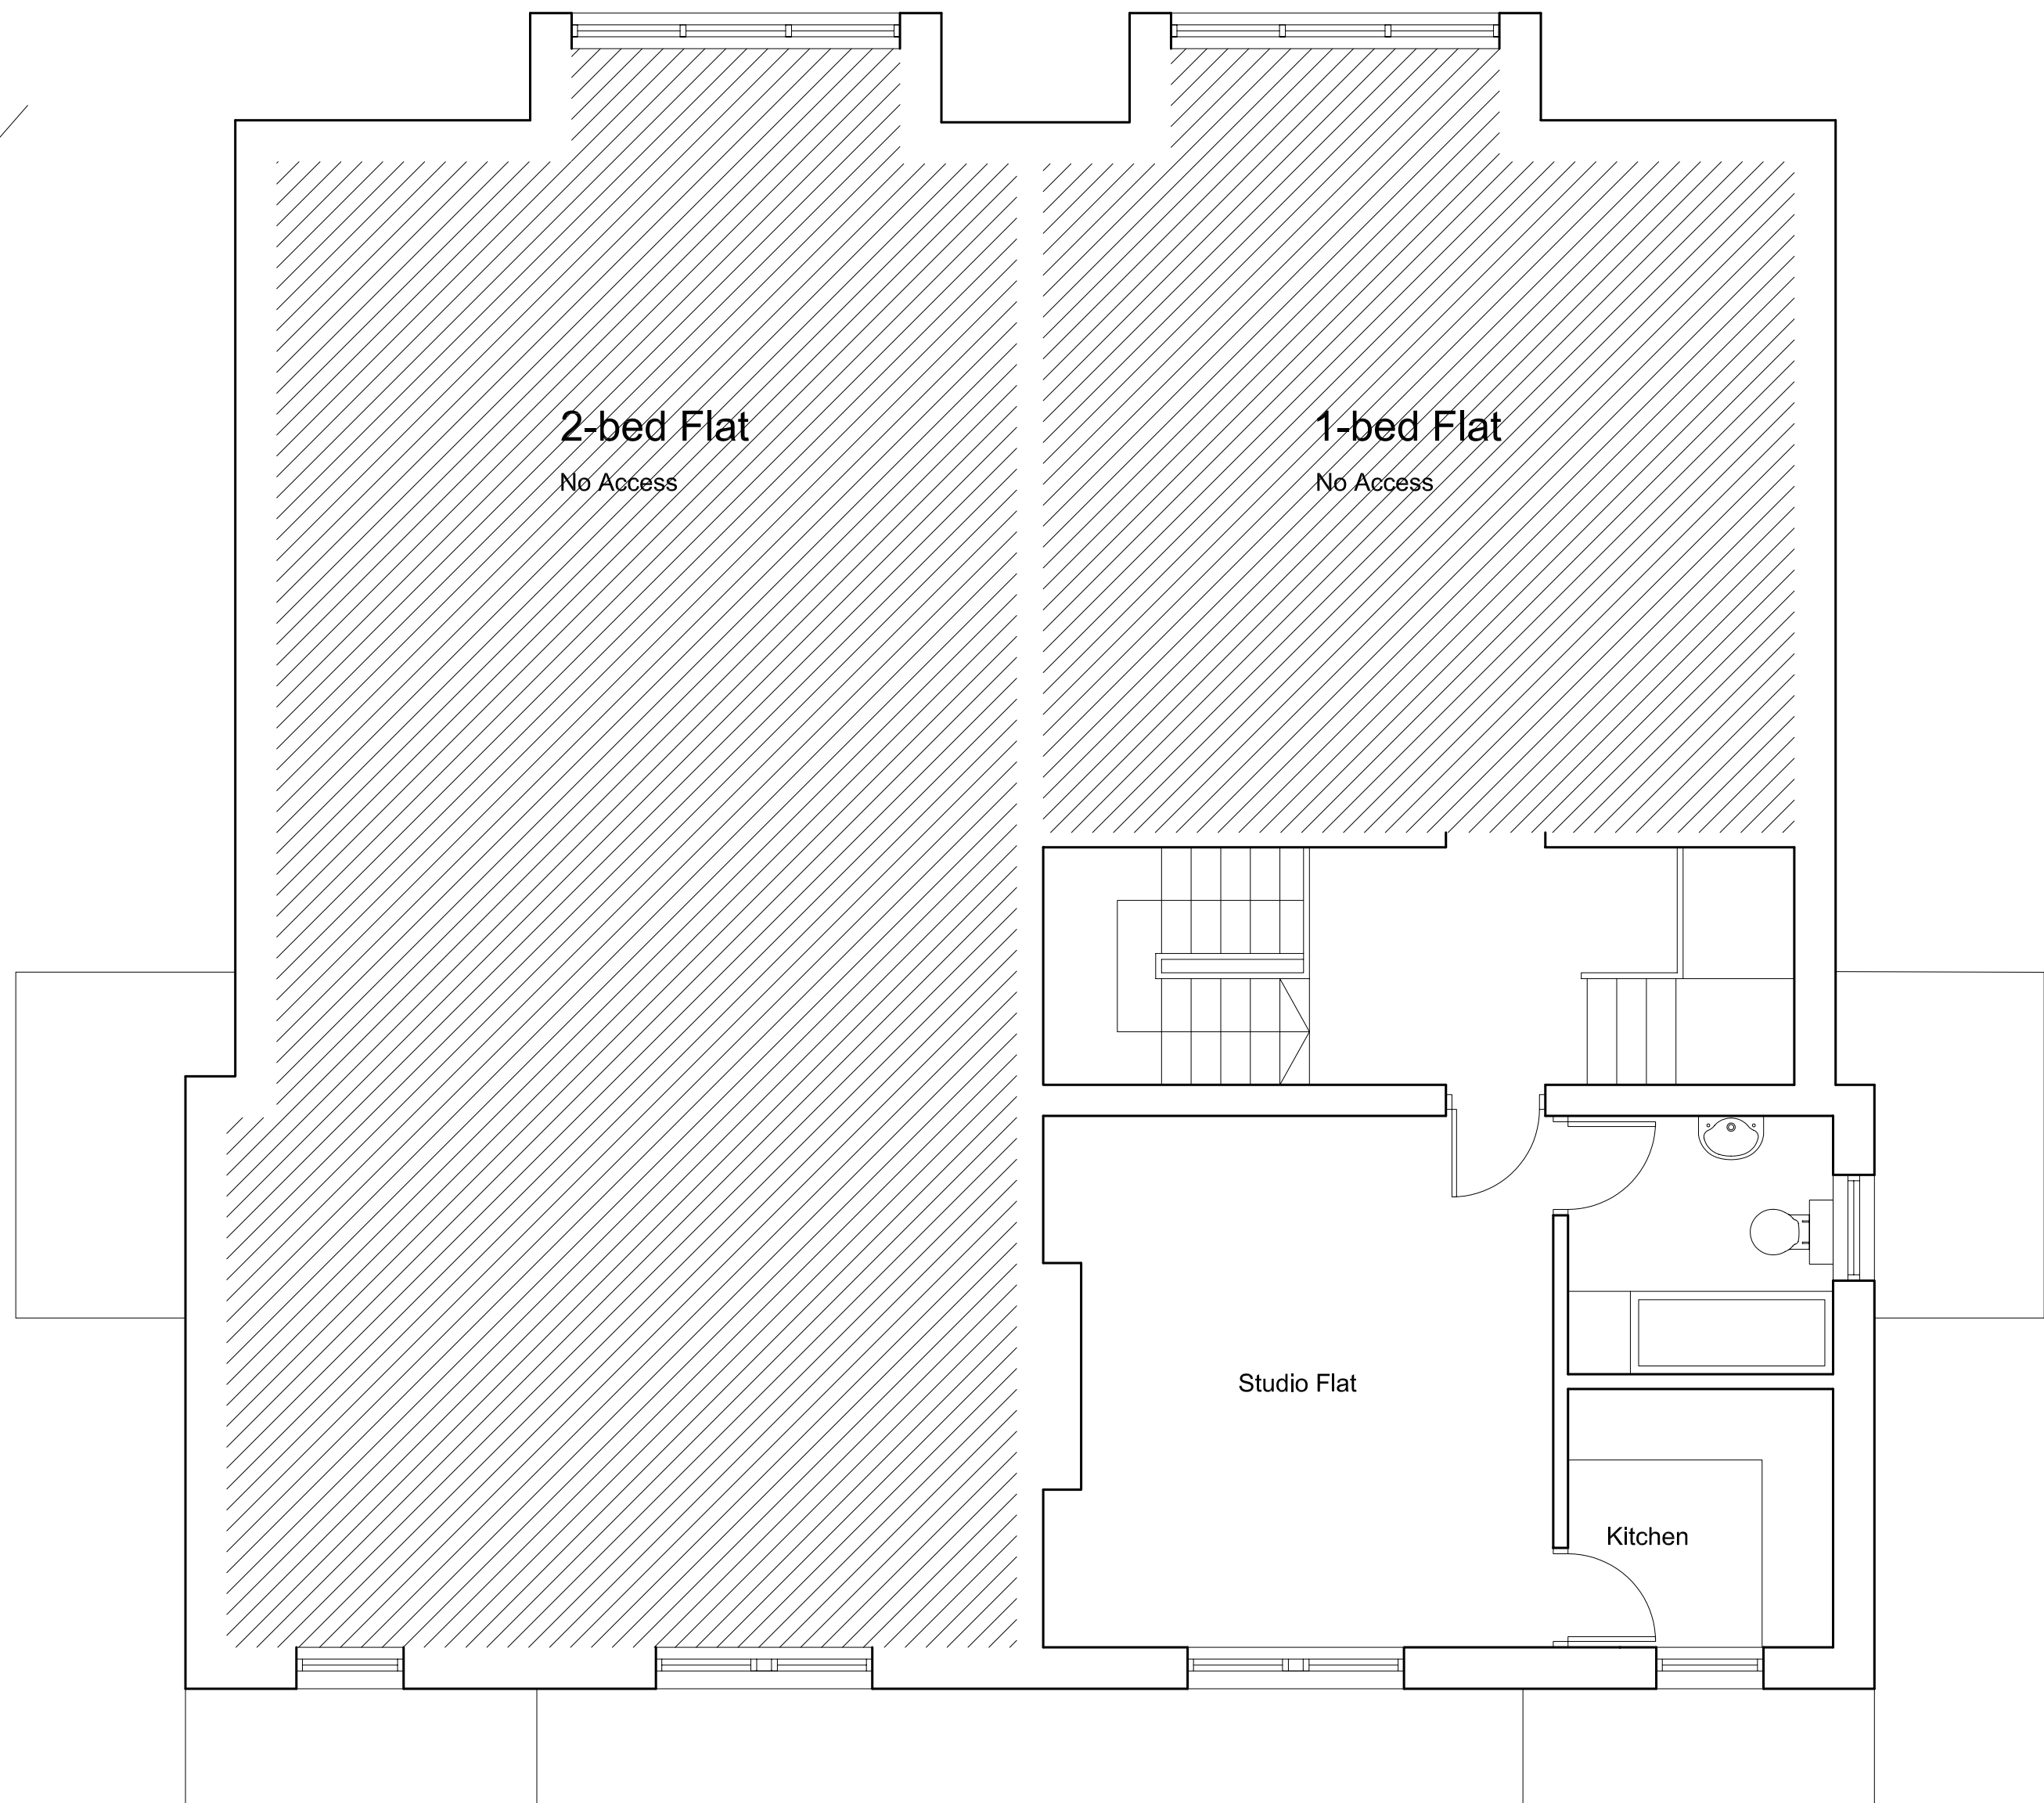

2 Existing First Floor Plan

Flat 5 - Studio Flat
Area: 29.5 sqm

GENERAL NOTES

Do not scale off this drawing
All dimensions are in millimetres

REVISION

A FEB 07 Change all floor plans & elevations in 1:50 scale

Ko and Partners

Savant House
63-65 Camden High Street
London NW1 7JL
T 020 7363 7363
F 0870 762 3742
E postbox@koandpartners.co.uk

Project: 86 & 88 FELLOWS ROAD, LONDON NW3 3JG

PHOTOS, EXISTING FIRST FLOOR PLAN AND
REAR ELEVATION

279-A-003
FEB 07

Revision: A
Scale: 1:50@A1

FOR APPROVAL

Client:
URBANPEAK LTD