


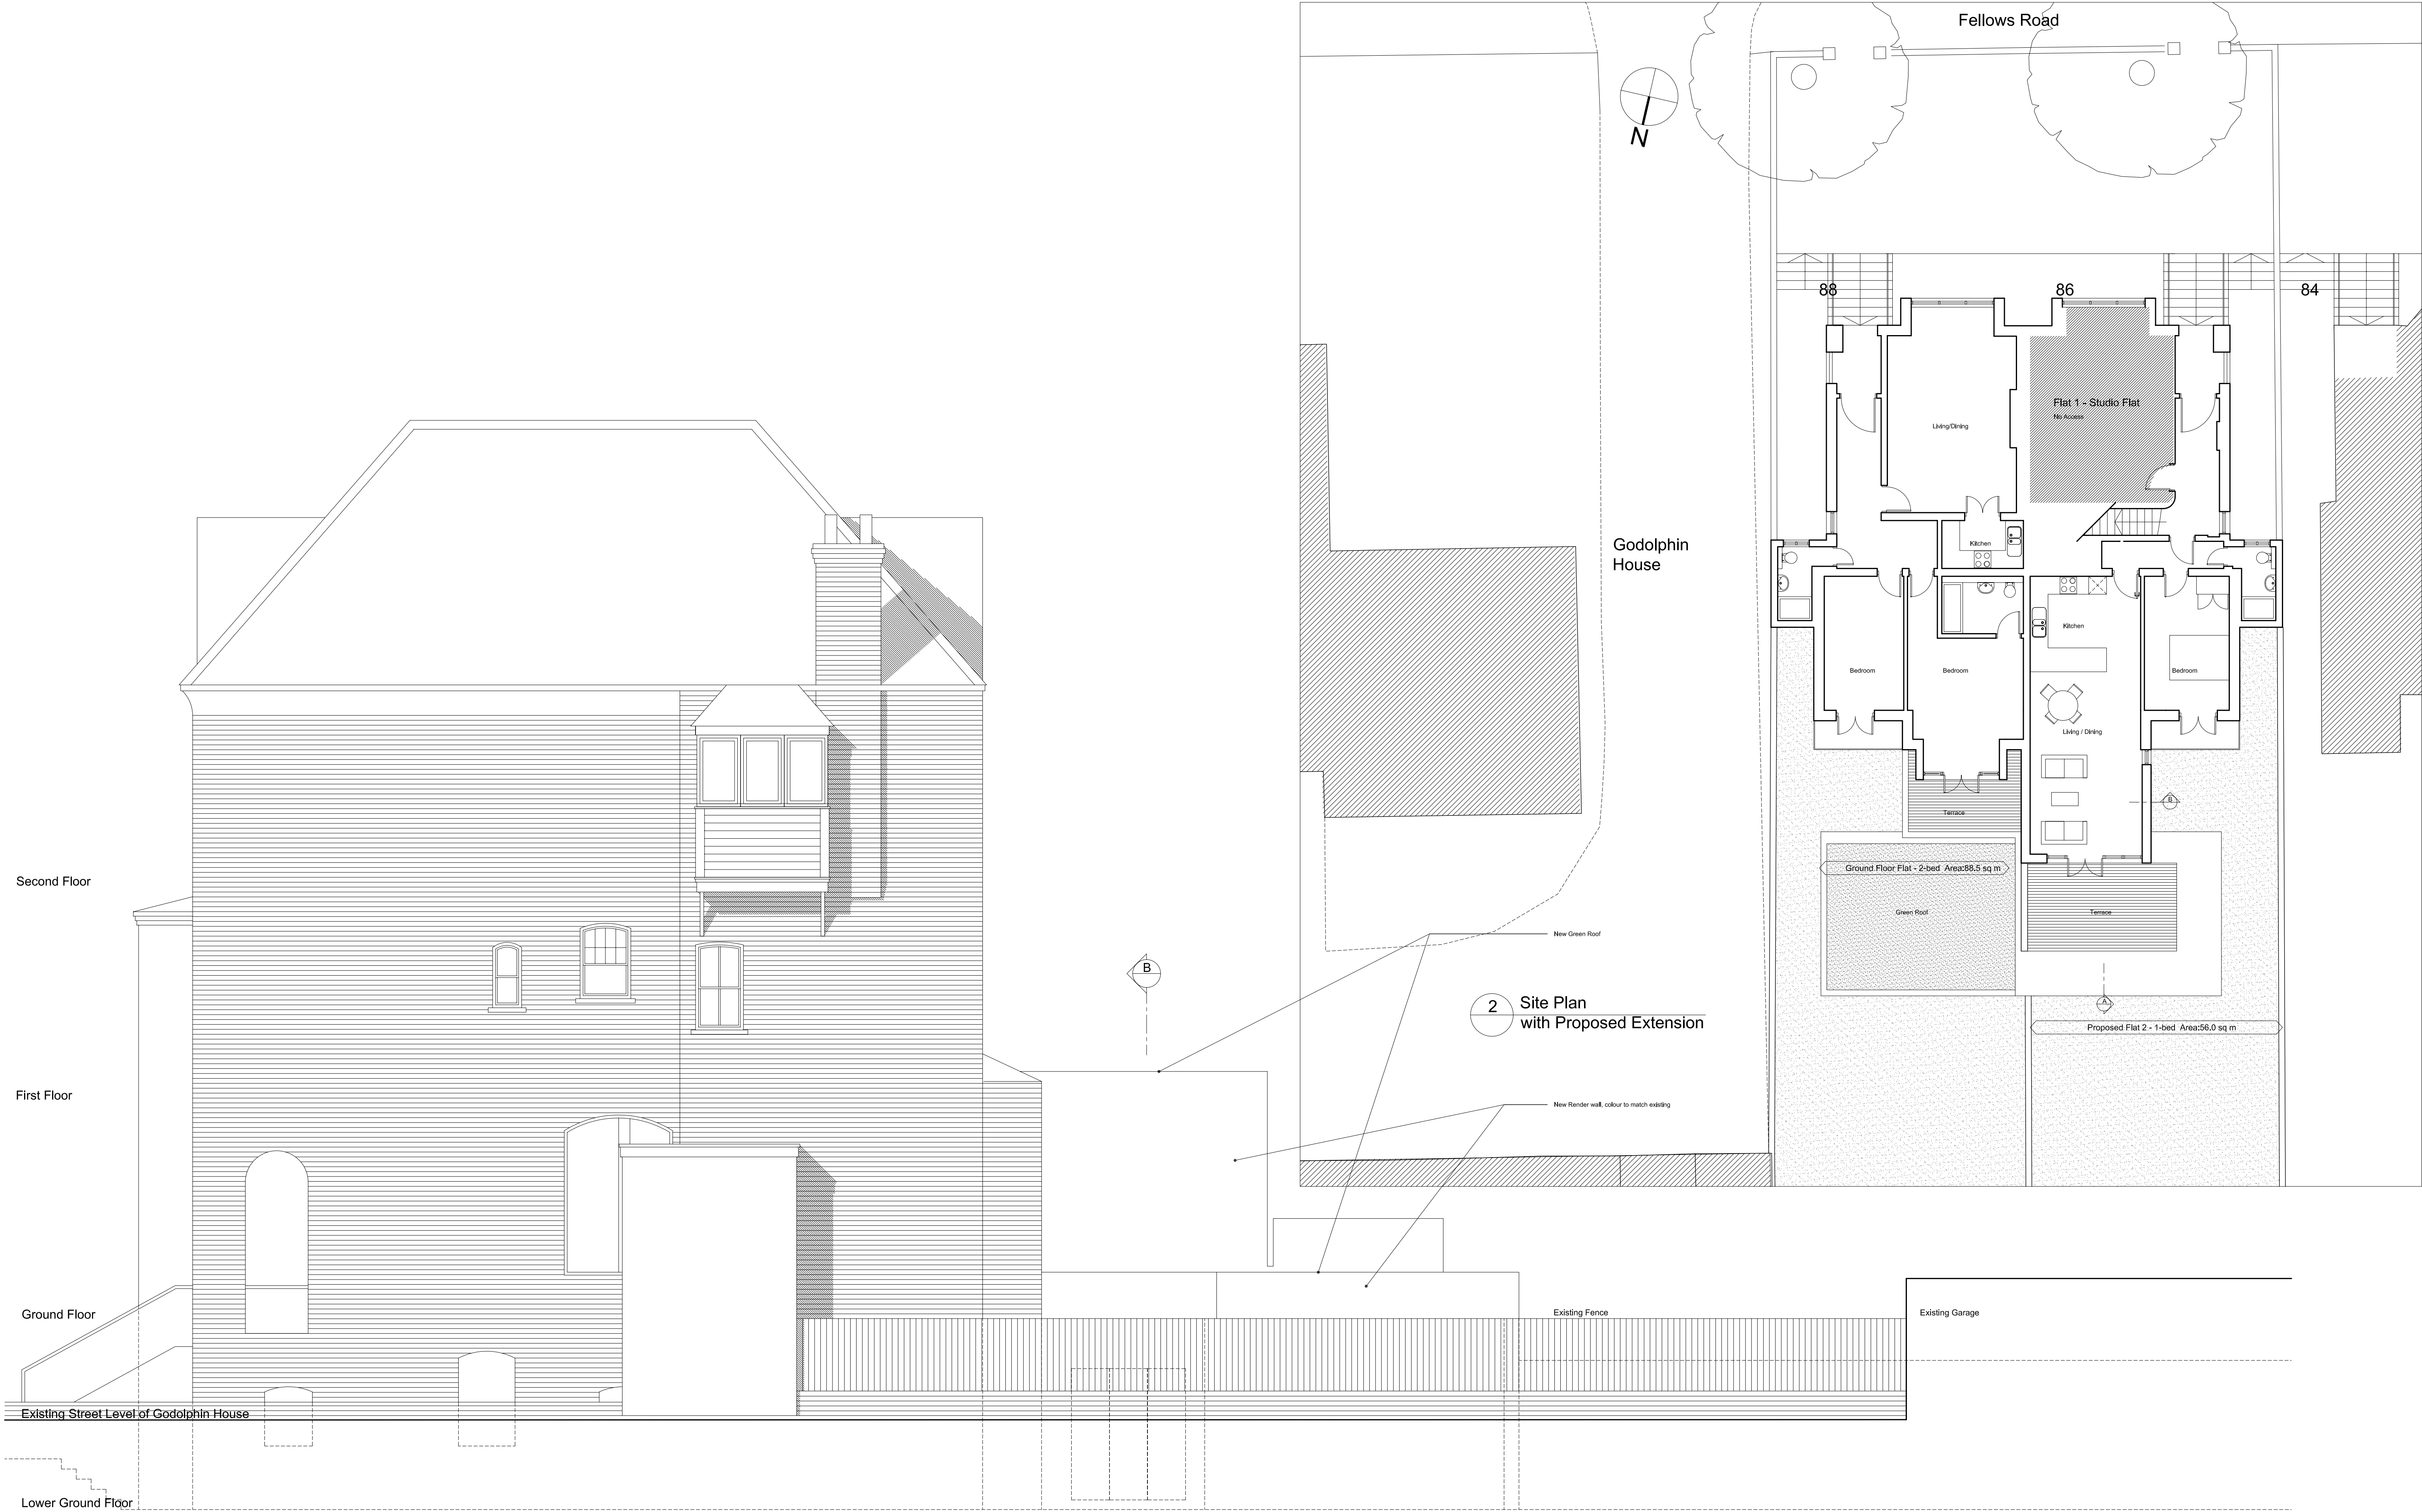

2 Proposed East Elevation with Fence Walls

GENERAL NOTES

Do not scale off this drawing
All dimensions are in millimetres

REVISION

FEB 07 Change all floor plans & elevations in 1:50 scale
A APR 07 Change rear extension

Ko and Partners

Savant House
63-65 Camden High Street
London NW1 7JL
T 020 7363 7383
F 0870 762 3742
E postbox@koandpartners.co.uk

Project: 86 & 88 FELLOWS ROAD, LONDON NW3 3JG

PROPOSED EAST ELEVATION AND SITE PLAN

279-A-006
APR 07

Revision: A
Scale: 1:50@A1

FOR APPROVAL

Client: URBANPEAK LTD