



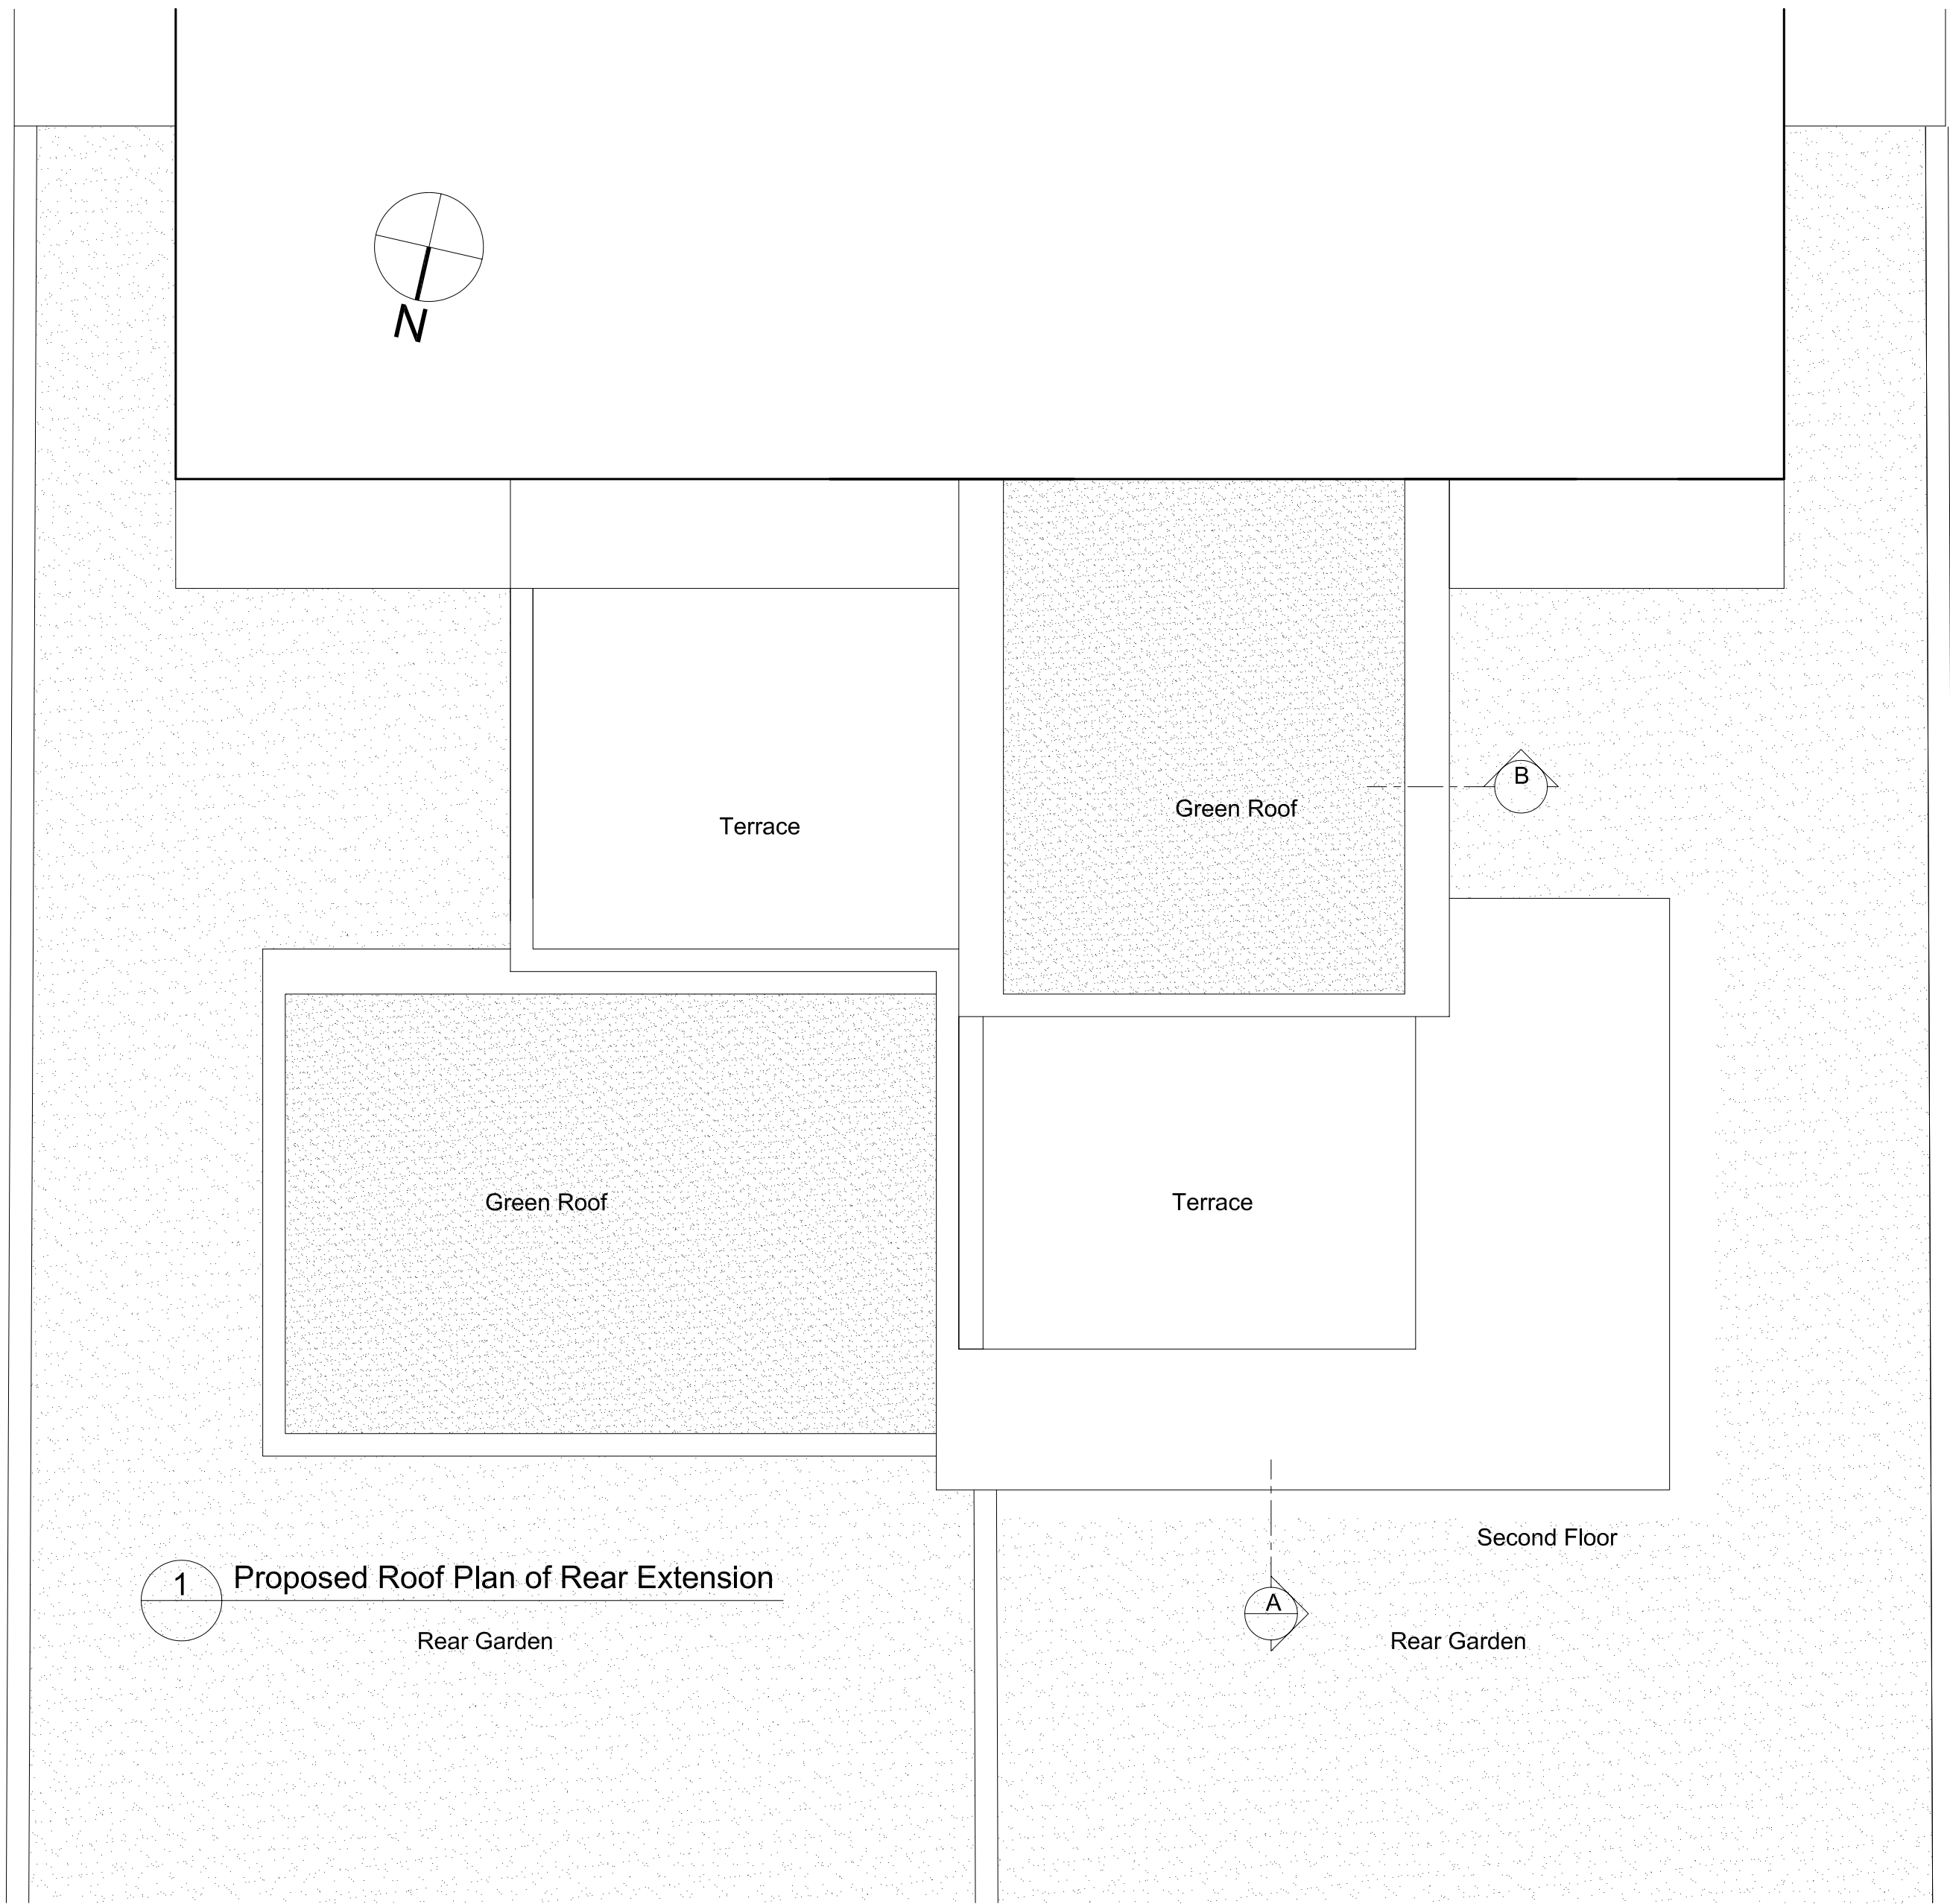

1 Proposed Roof Plan of Rear Extension

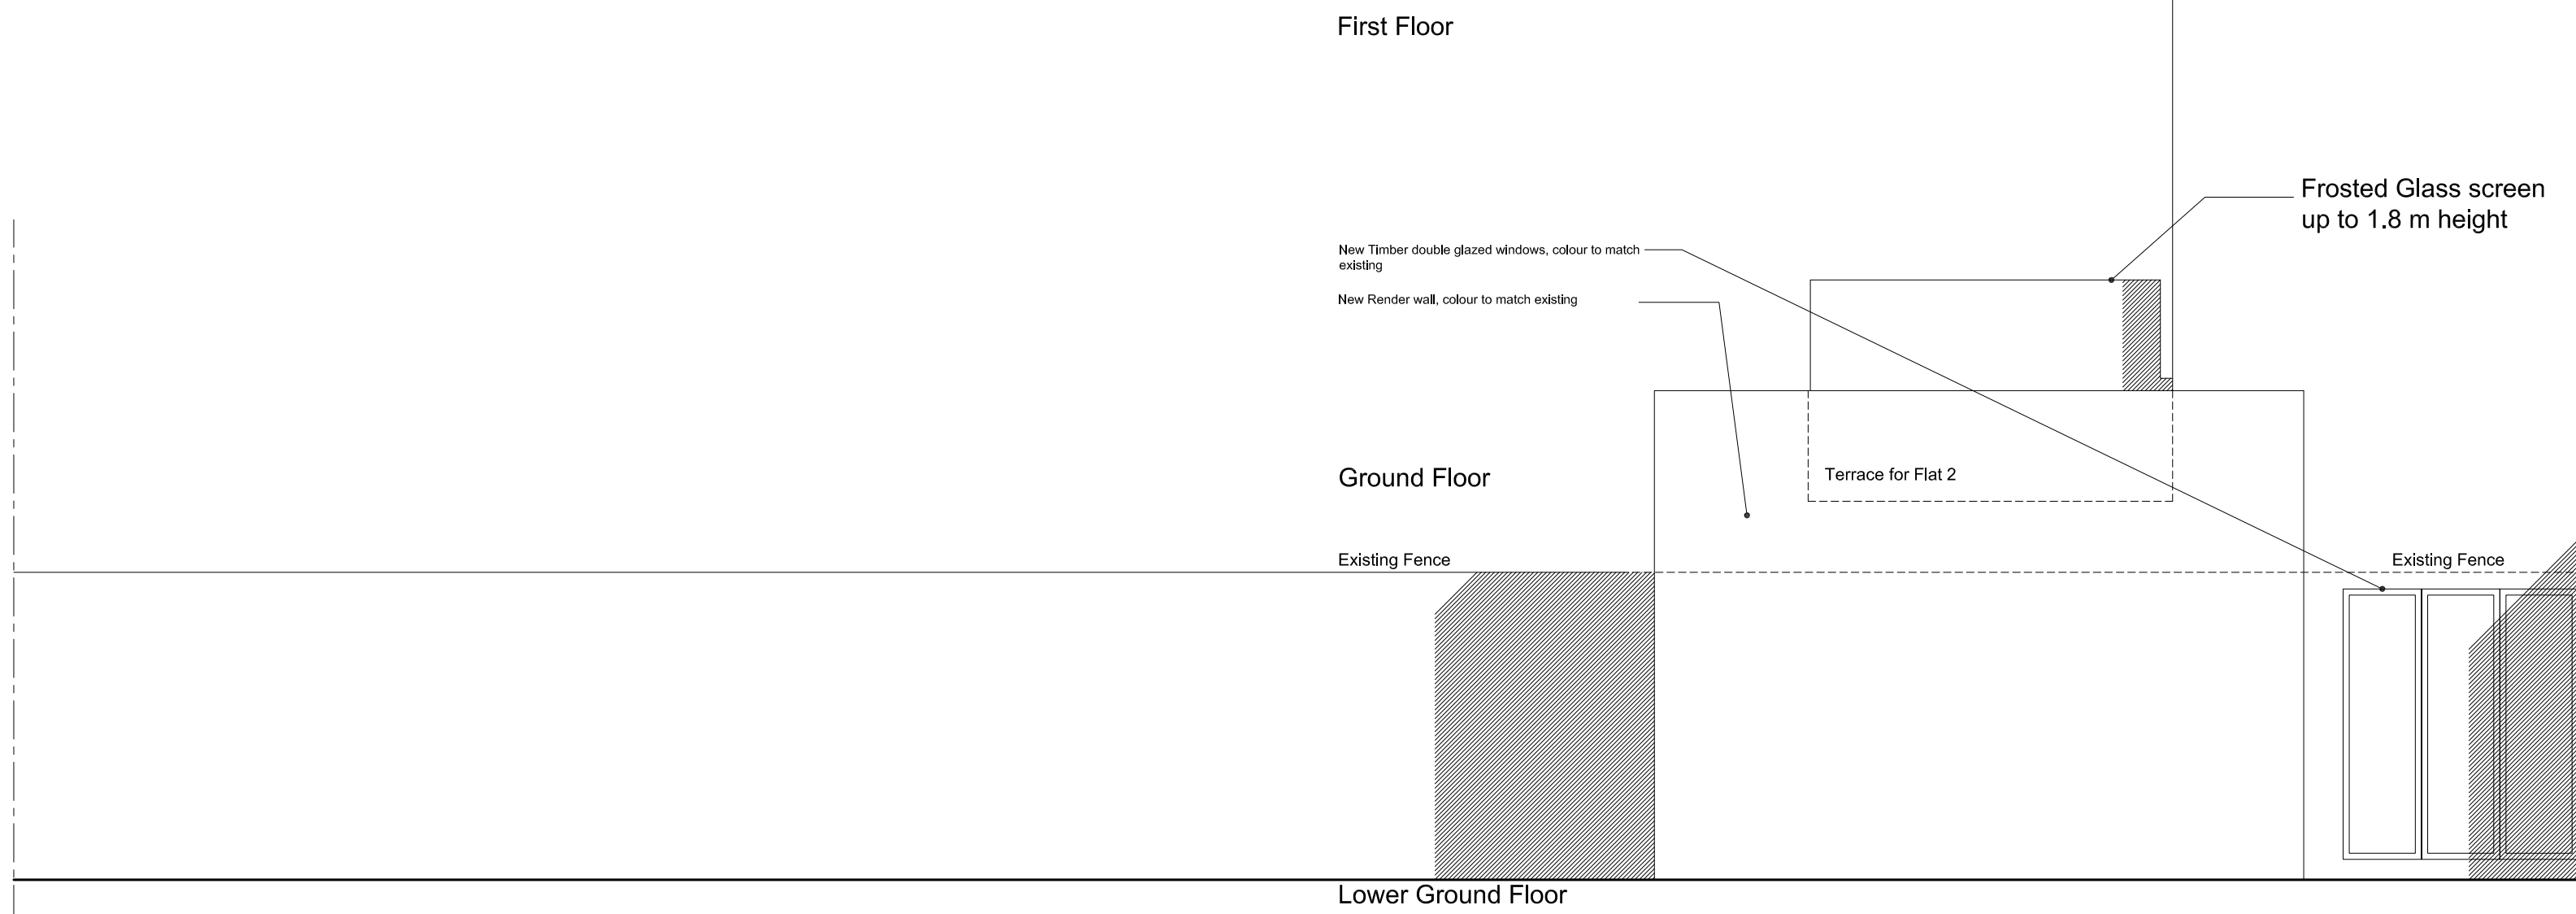

2 Proposed West Elevation



GENERAL NOTES

Do not scale off this drawing
All dimensions are in millimetres

REVISION

FEB 07 Change all floor plans & elevations in 1:50 scale
A APR 07 Change rear extension, delete second floor plan

Ko and Partners

Savant House
63-65 Camden High Street
London NW1 7JL
T 020 7363 7363
F 0870 792 3742
E postbox@koandpartners.co.uk

Project: 86 & 88 FELLOWS ROAD, LONDON NW3 3JG

PROPOSED WEST ELEVATION AND ROOF PLAN
OF REAR EXTENSION

279-A-010
APR 07

Revision:
Scale: 1:50@A1

A

Client:
URBANPEAK LTD

FOR APPROVAL