


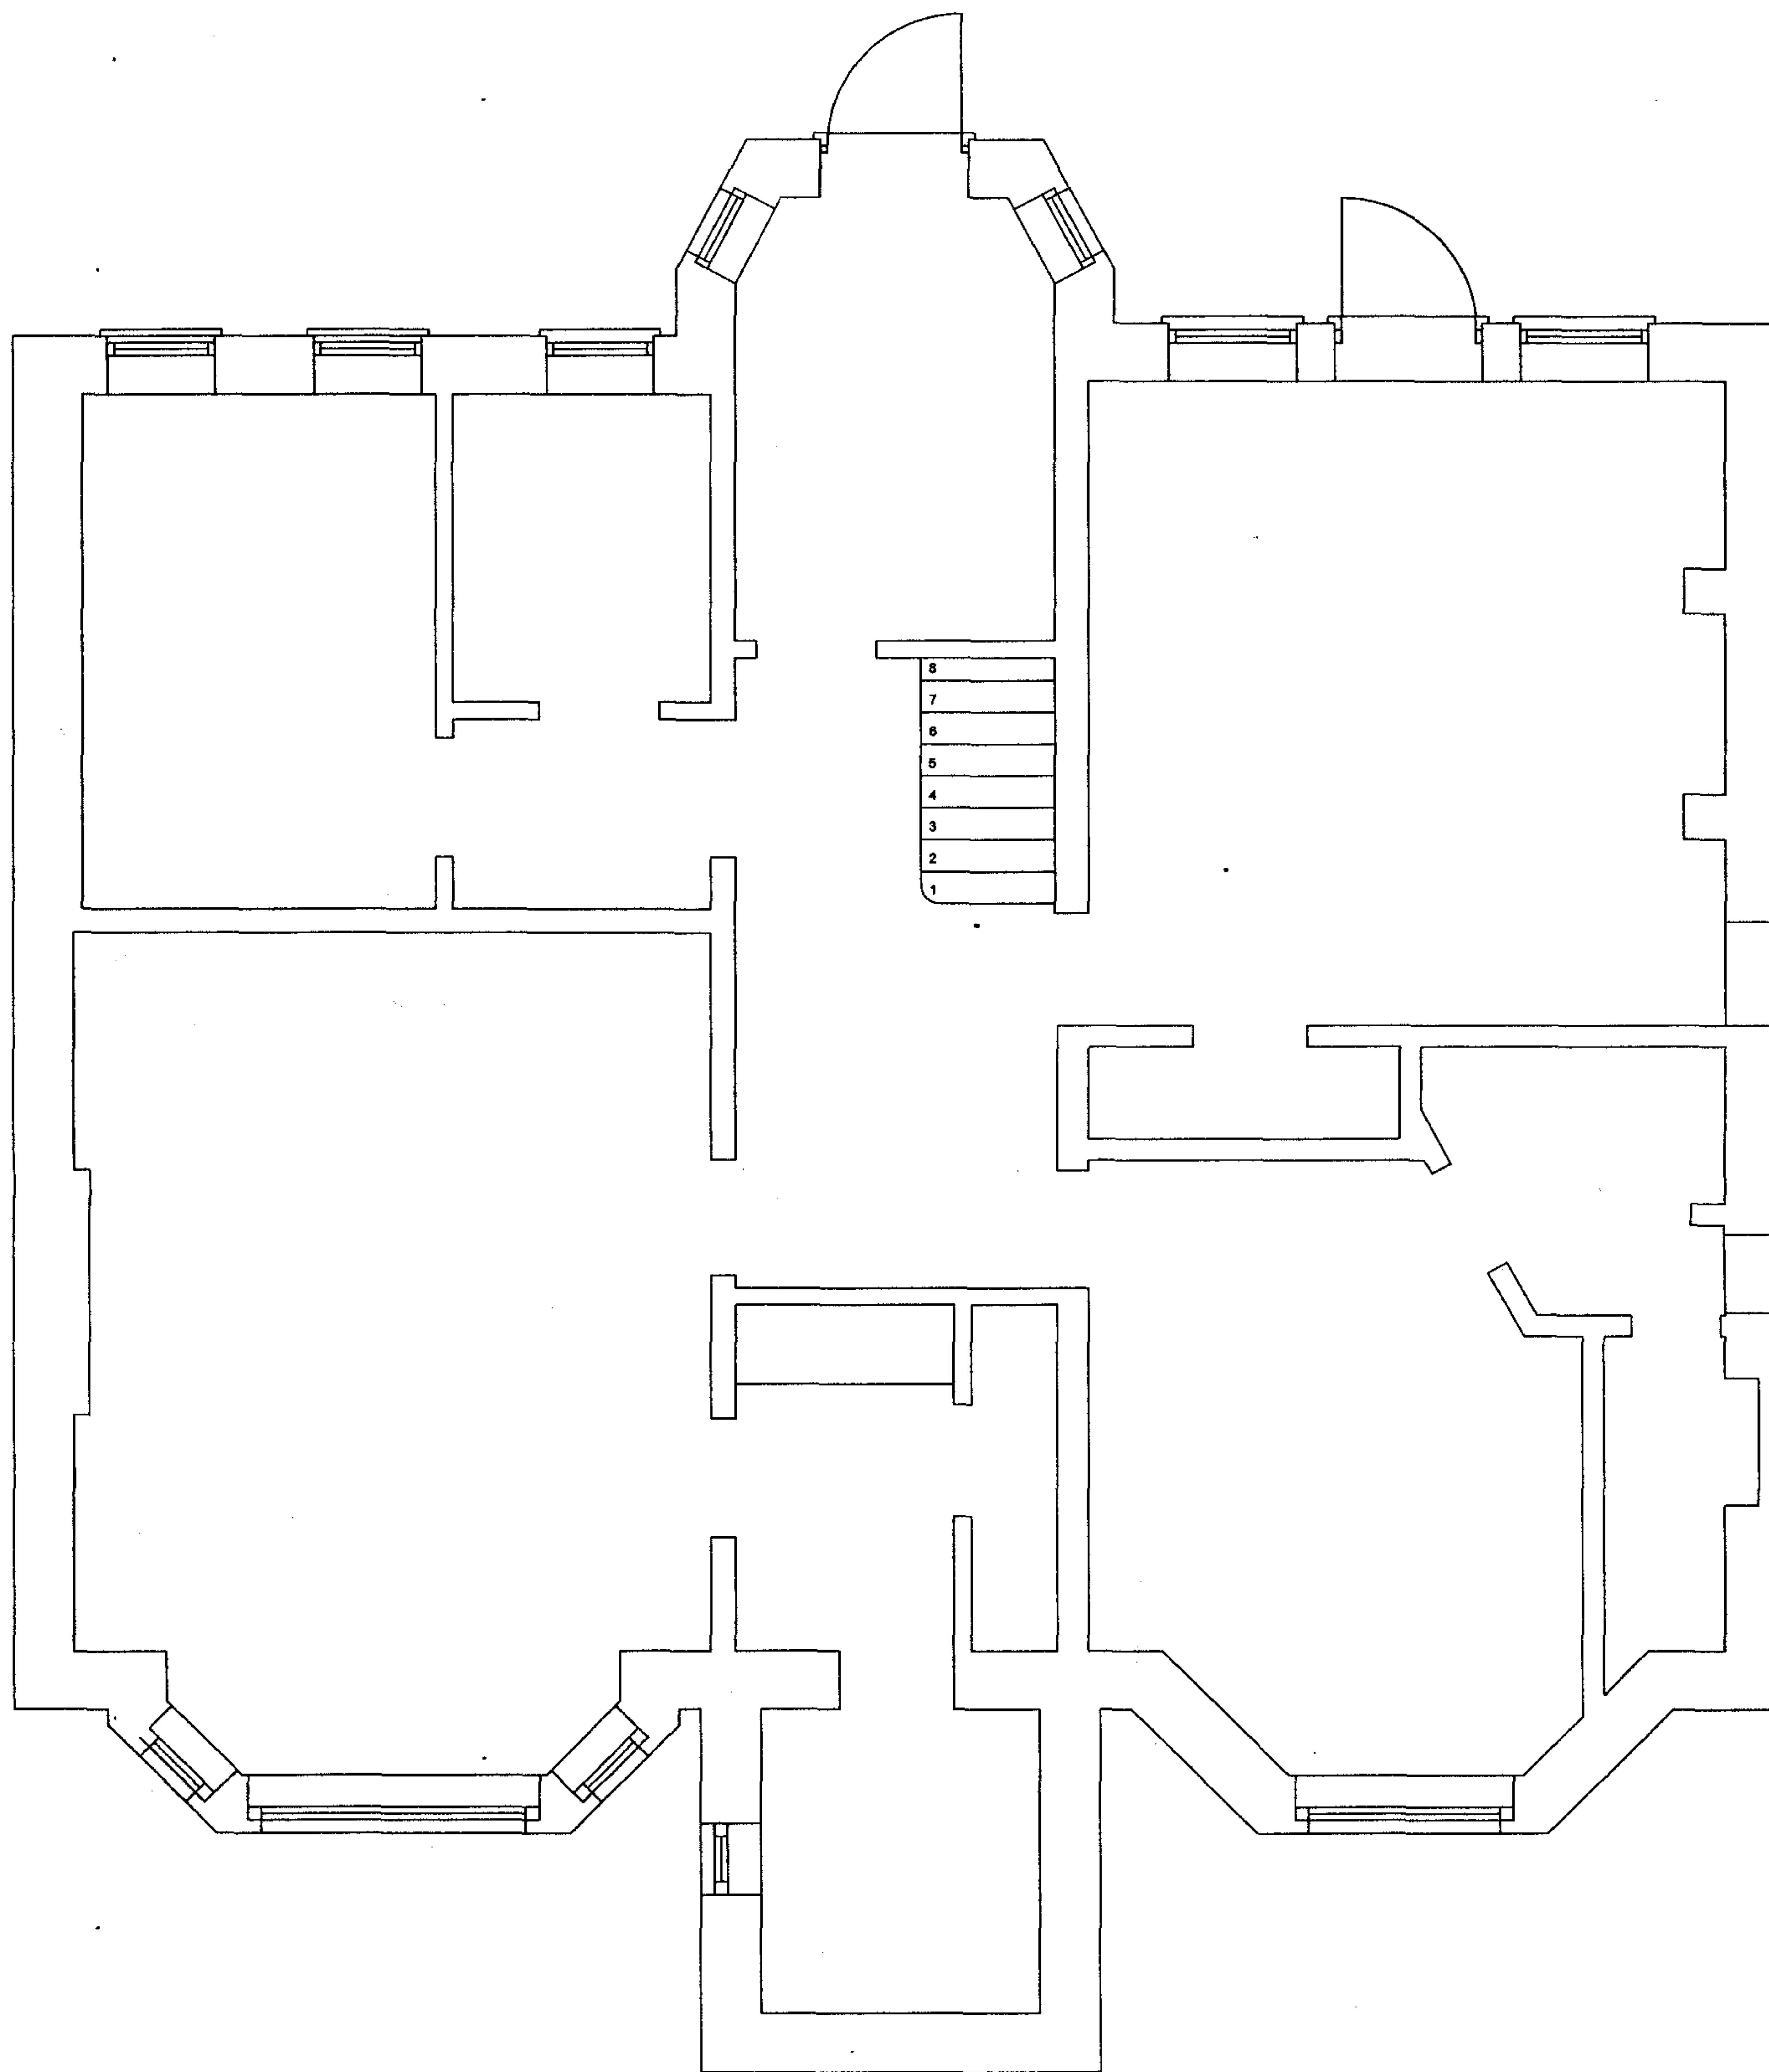

lower ground floor plan as existing

RECEIVED
18 APR 2007

Lucan Gray 22 Chesterford Gardens, London, NW3 7DE			
Michael Edwards Associates Architects			
3 Raglan Road Edgbaston Birmingham B5 7RA Tel 0121 446 6556 fax 0121 446 5005 email edarch@dircon.co.uk			
TITLE SURVEY			
DATE March 2007	SCALE 1:100	3712/4	rev