


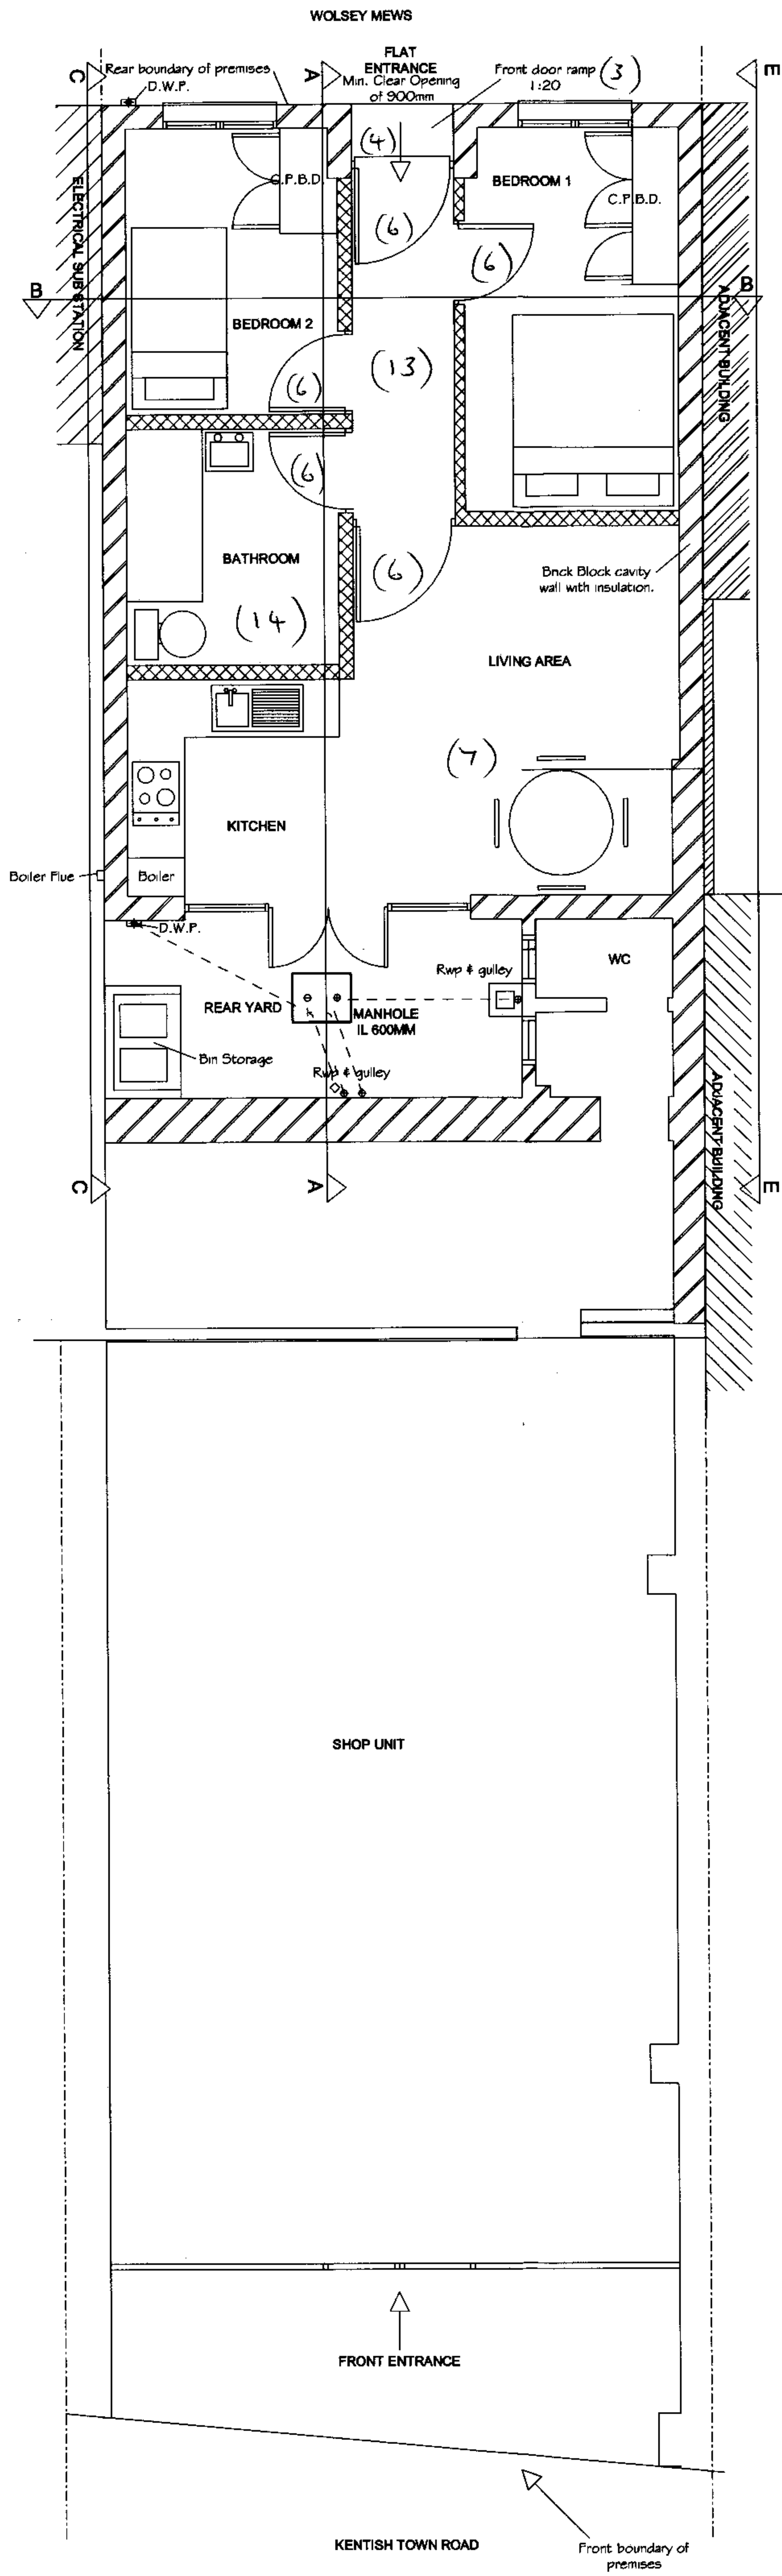

NOTES


RECEIVED
26 MAR 2007

CHARTERED SURVEYORS
CROWN HOUSE,
265/267 KENTISH TOWN ROAD, LONDON NW5 2TP
TELEPHONE 020 7267 2071, FAX 020 7485 9488
DX 46452 KENTISH TOWN
E-MAIL: surveyors@charter-srv.co.uk

PROJECT
SITE AT REAR OF 210 KENTISH TOWN ROAD
LONDON
NW5

TITLE
PROPOSED GROUND FLOOR PLAN

SCALE 1/50	DATE 15-11-06	DRN J.A
REV	DRG NO 8482.A/AS	JOB NO. 8482.A

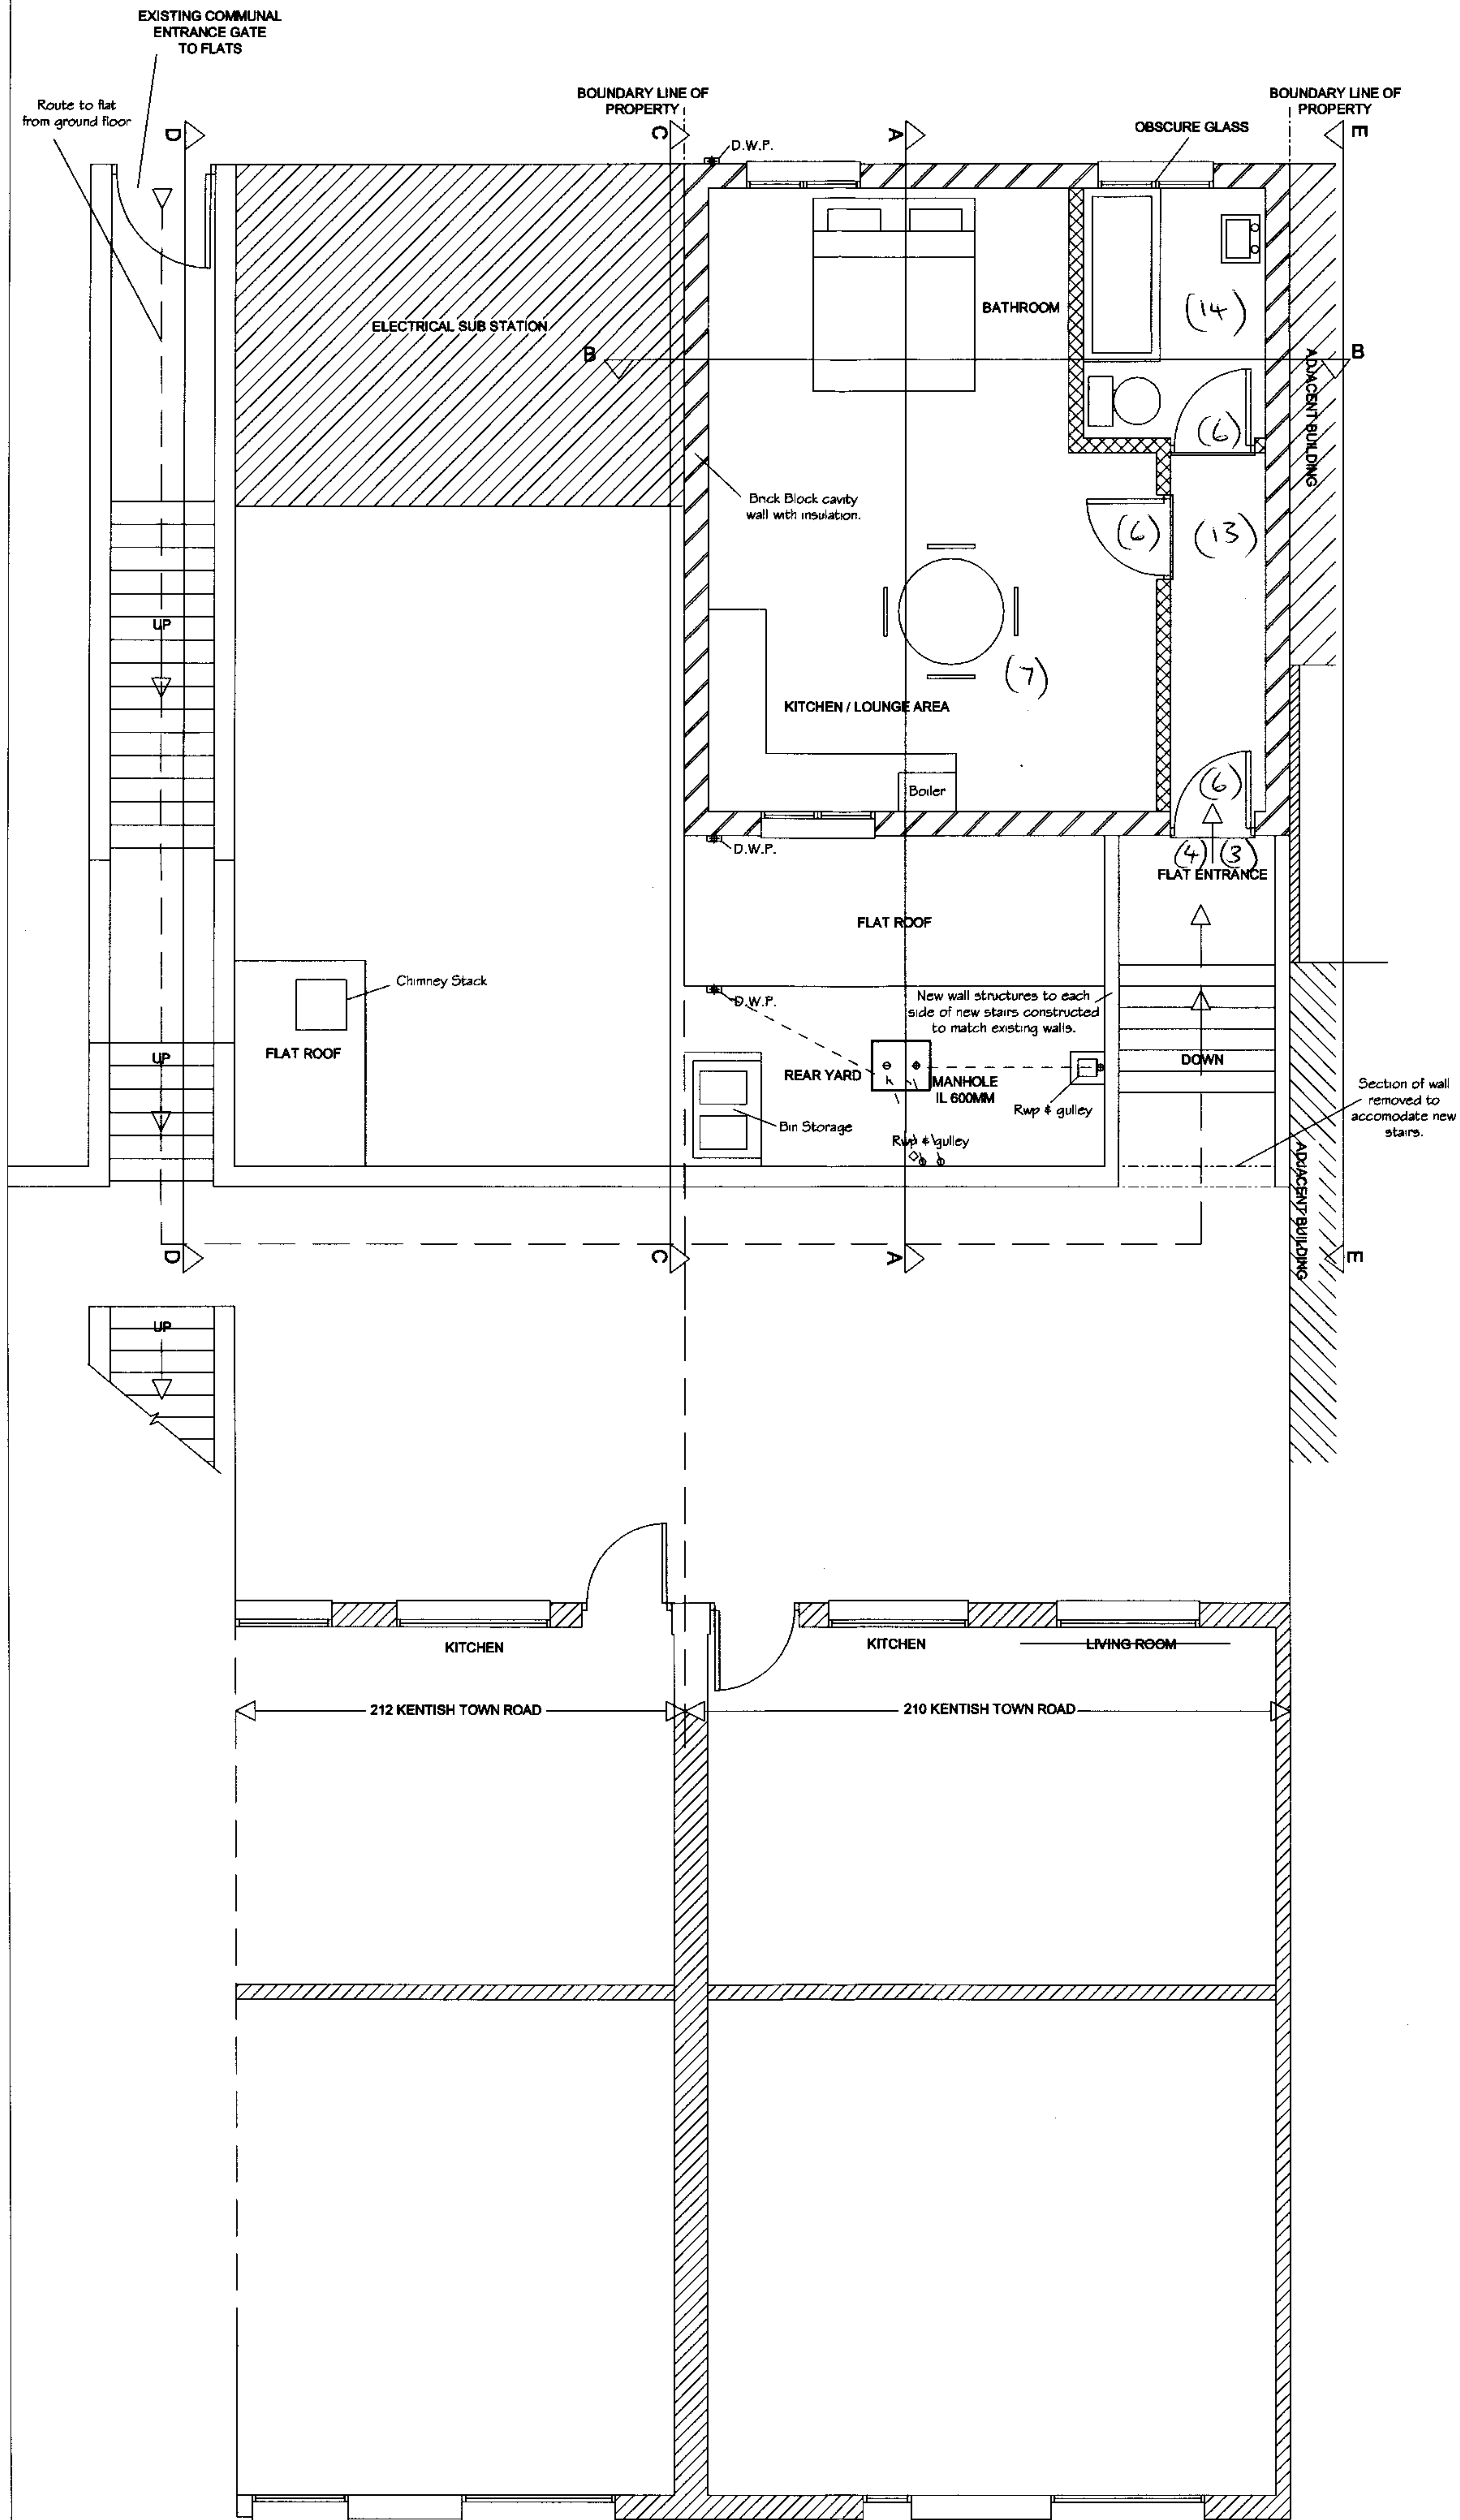

NOTES




CHARTERED SURVEYORS
CROWN HOUSE,
265/267 KENTISH TOWN ROAD, LONDON NW5 2TP
TELEPHONE 020 7267 2071, FAX 020 7485 8488
DX 46452 KENTISH TOWN
E-MAIL: surveyors@cshar-rox.co.uk

PROJECT
SITE AT REAR OF 210 KENTISH TOWN ROAD
LONDON
NW5

TITLE
PROPOSED FIRST FLOOR FLOORPLANS

SCALE	DATE	DRN
1/50	15-11-08	J.A
REV	DRG NO	JOB NO.
	6482.A/6 b	6482.A

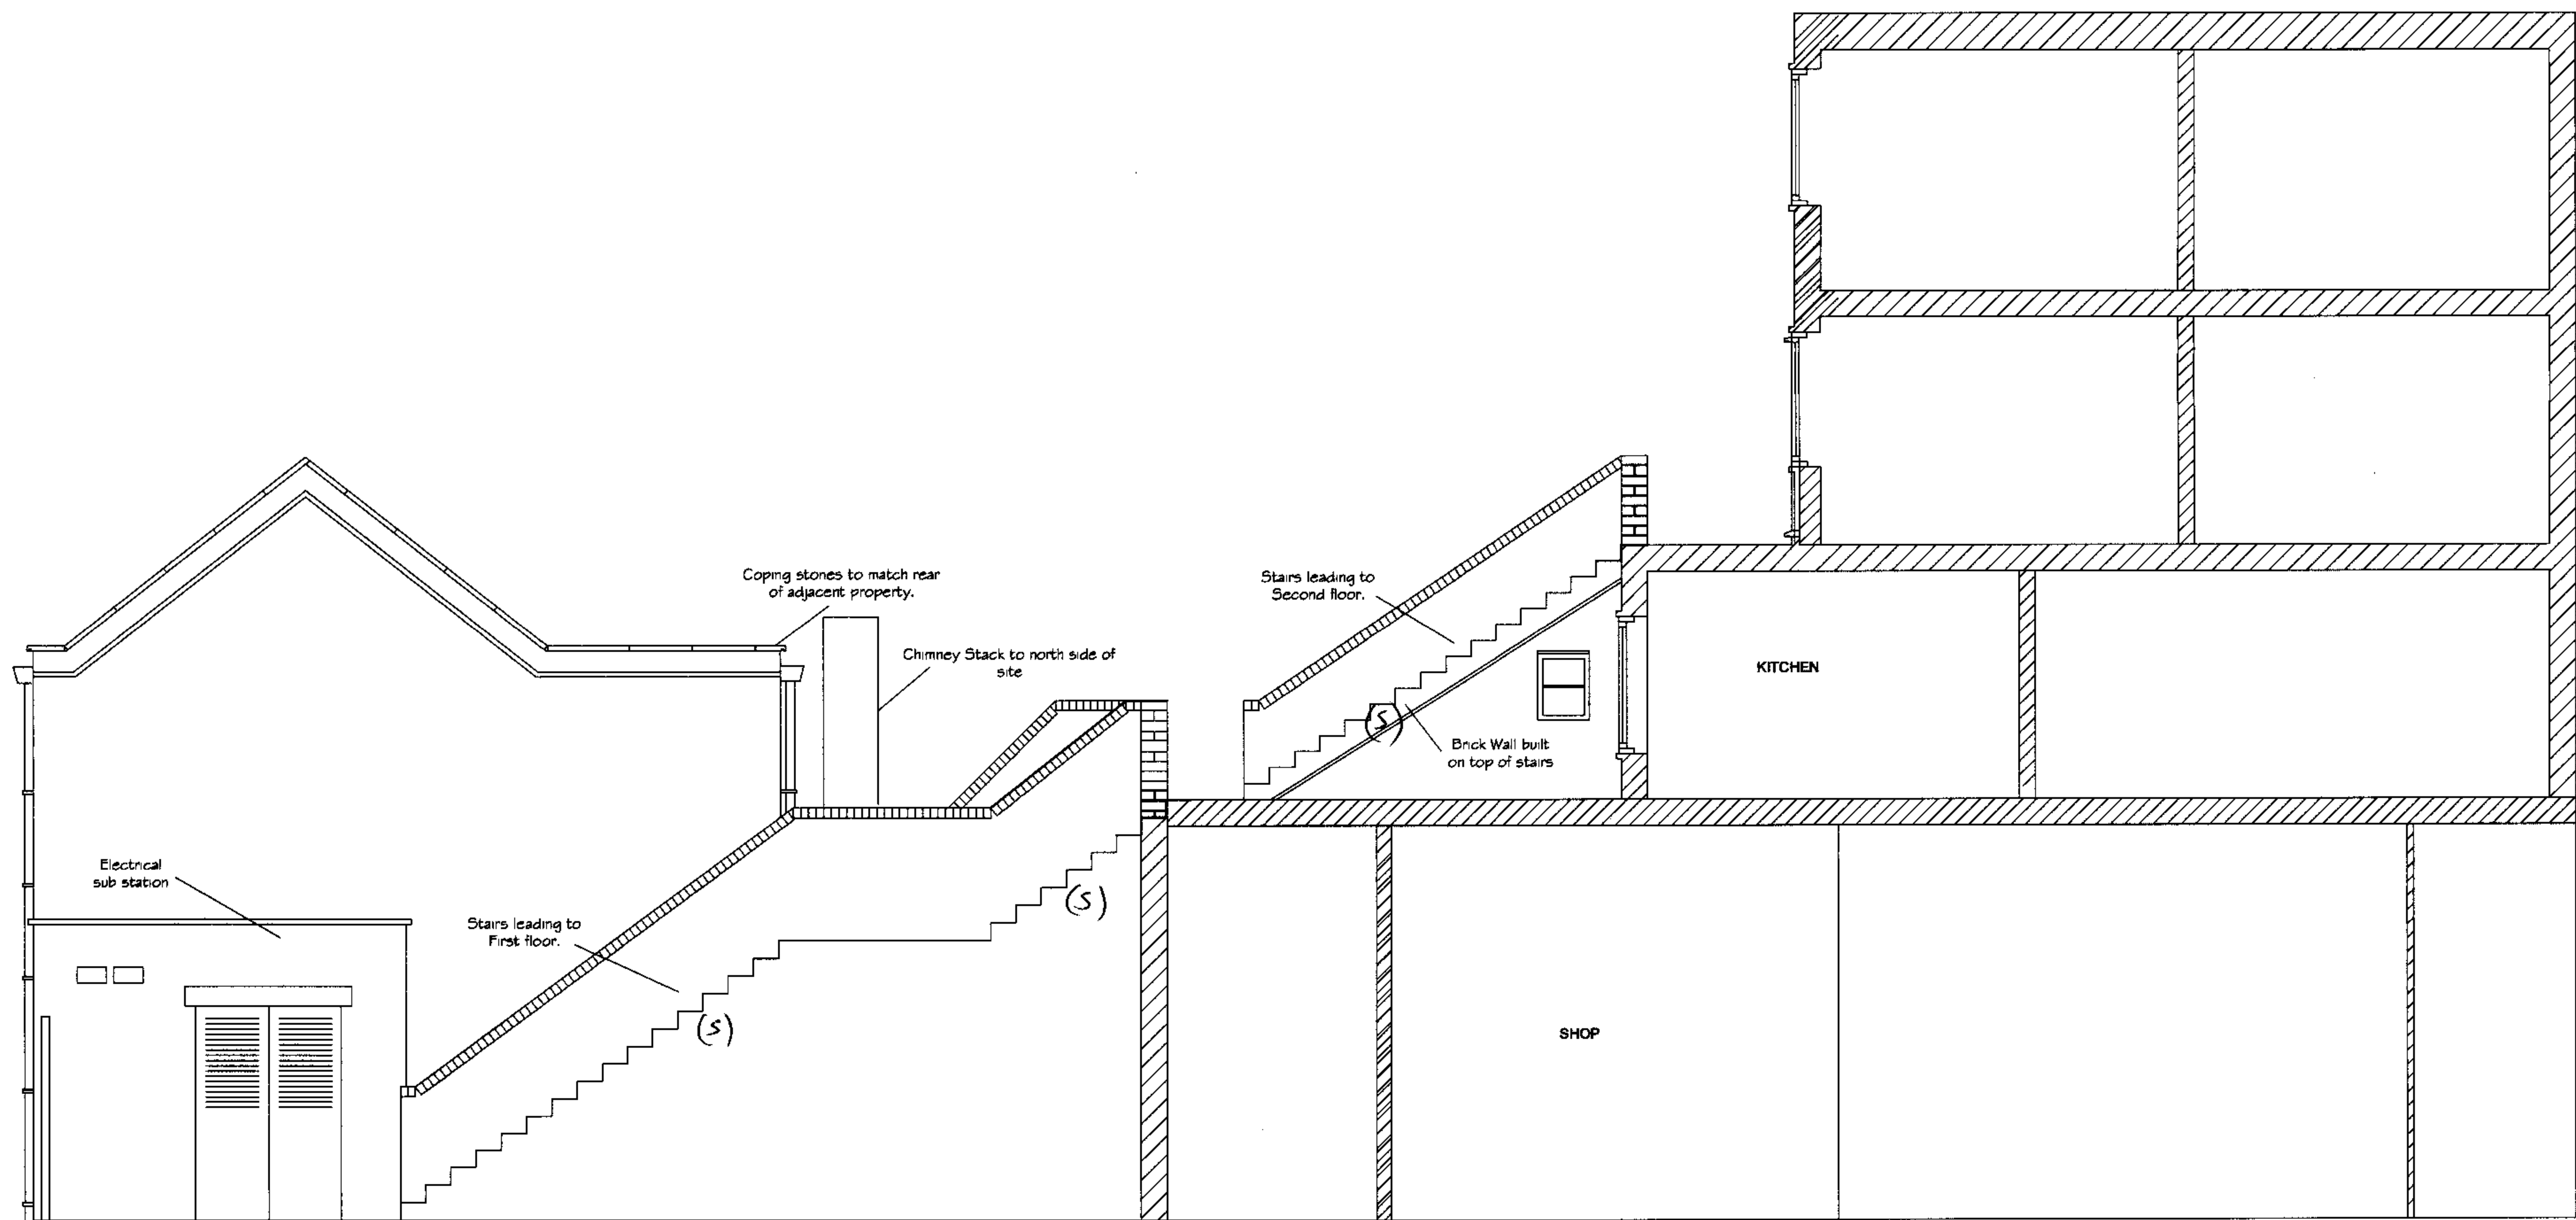

NOTES



CHARTERED SURVEYORS
CROWN HOUSE,
265/267 KENTISH TOWN ROAD, LONDON NWS 2TP
TELEPHONE 020 7267 2071, FAX 020 7485 8488
DX 48482 KENTISH TOWN
E-MAIL: surveyors@salter-rex.co.uk

PROJECT
SITE AT REAR OF 210 KENTISH TOWN ROAD
LONDON
NWS

TITLE
PROPOSED SIDE ELEVATION
CROSS SECTION D-D

SCALE	DATE	DRN
1/50	15-11-06	J.A
REV	DRG NO	JOB NO.
	6462.A/AG _b	6462.A