


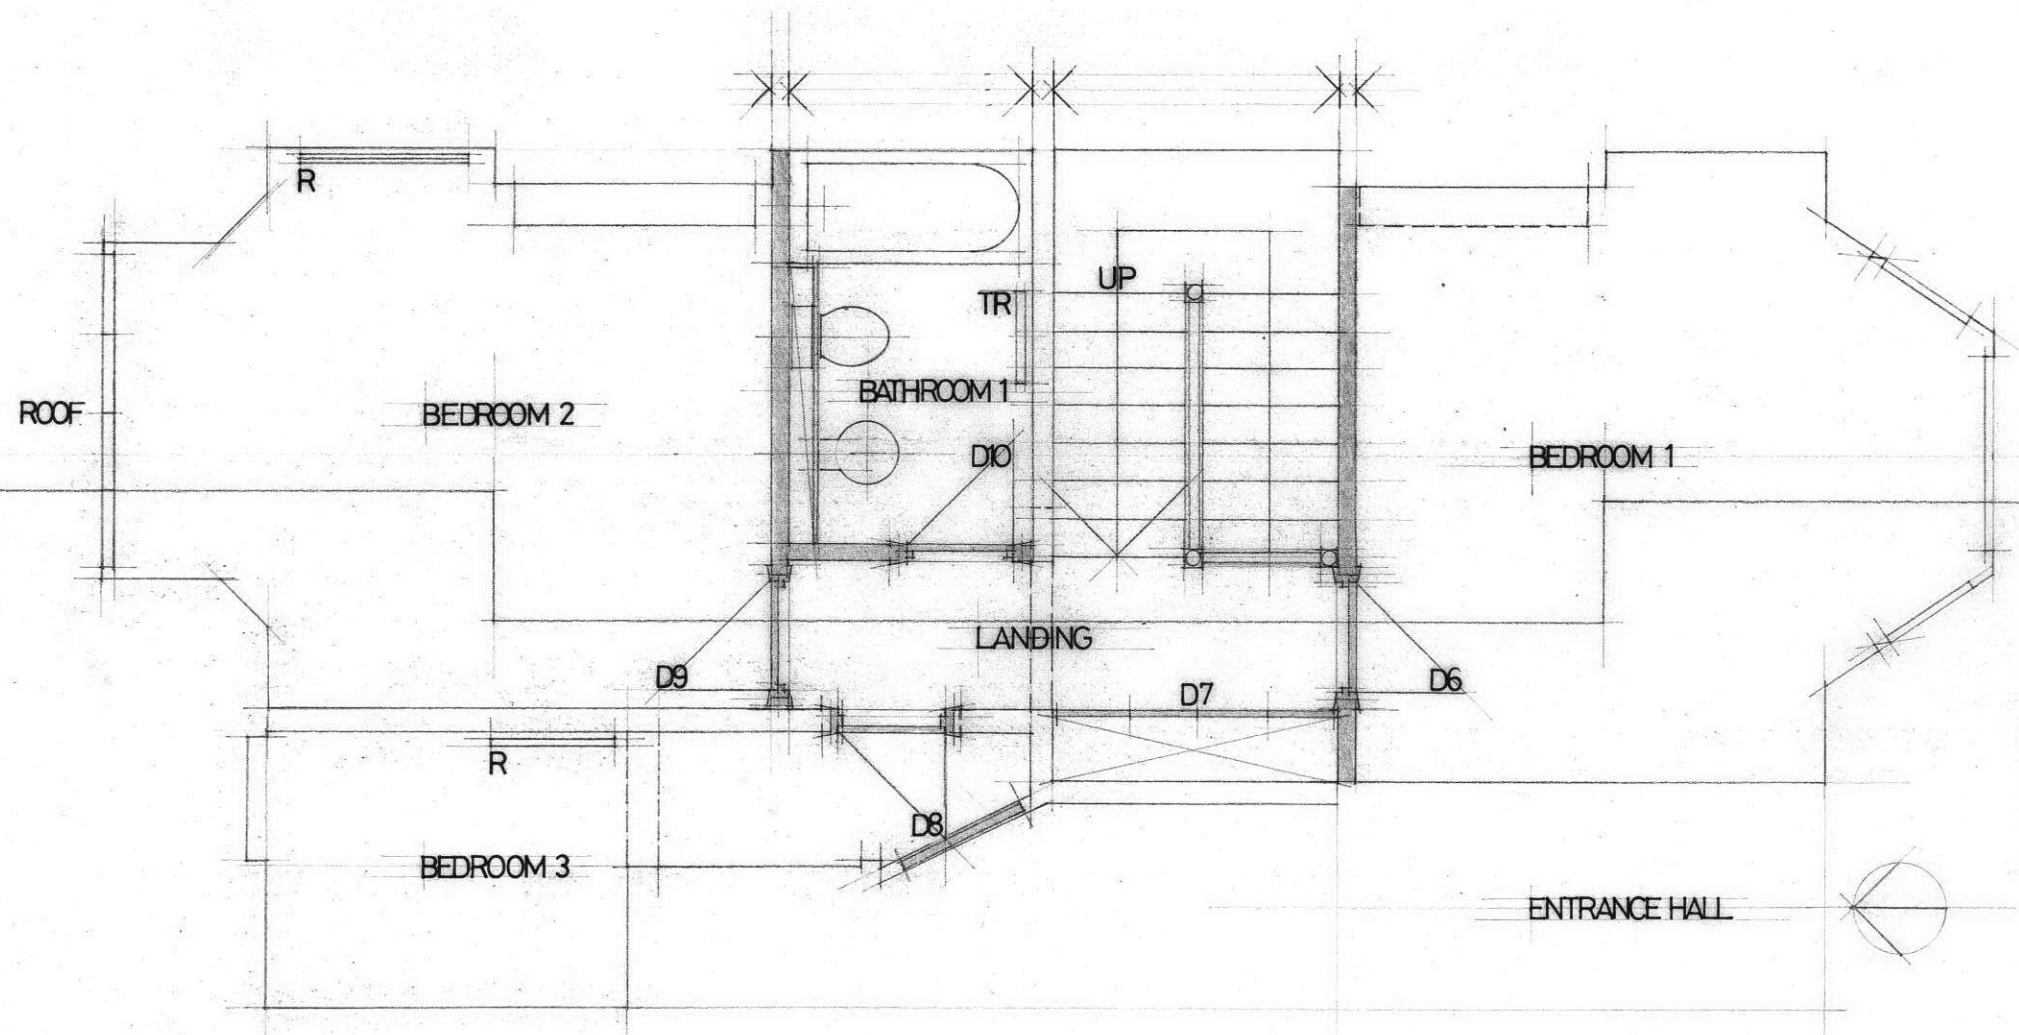

PROPOSED

REVISIONS

MILLAIS WYBROW WOOD
BRIDGE HOUSE
172 QUEENSTOWN ROAD
LONDON SW8 3NR
020 7720 7563
All dimensions must be checked on site and
not scaled from this drawing.

Client
KEVIN + DEBBIE SMITH

Job Title
41 GOLDHURST TERRACE LONDON NW6 3HB

Scale
1:50

Drawn by
Date MAR 2007

Drawing Title
GROUND FLOOR PLAN
PROPOSED ALTERATIONS

Drg No.	Rev
244/13	