


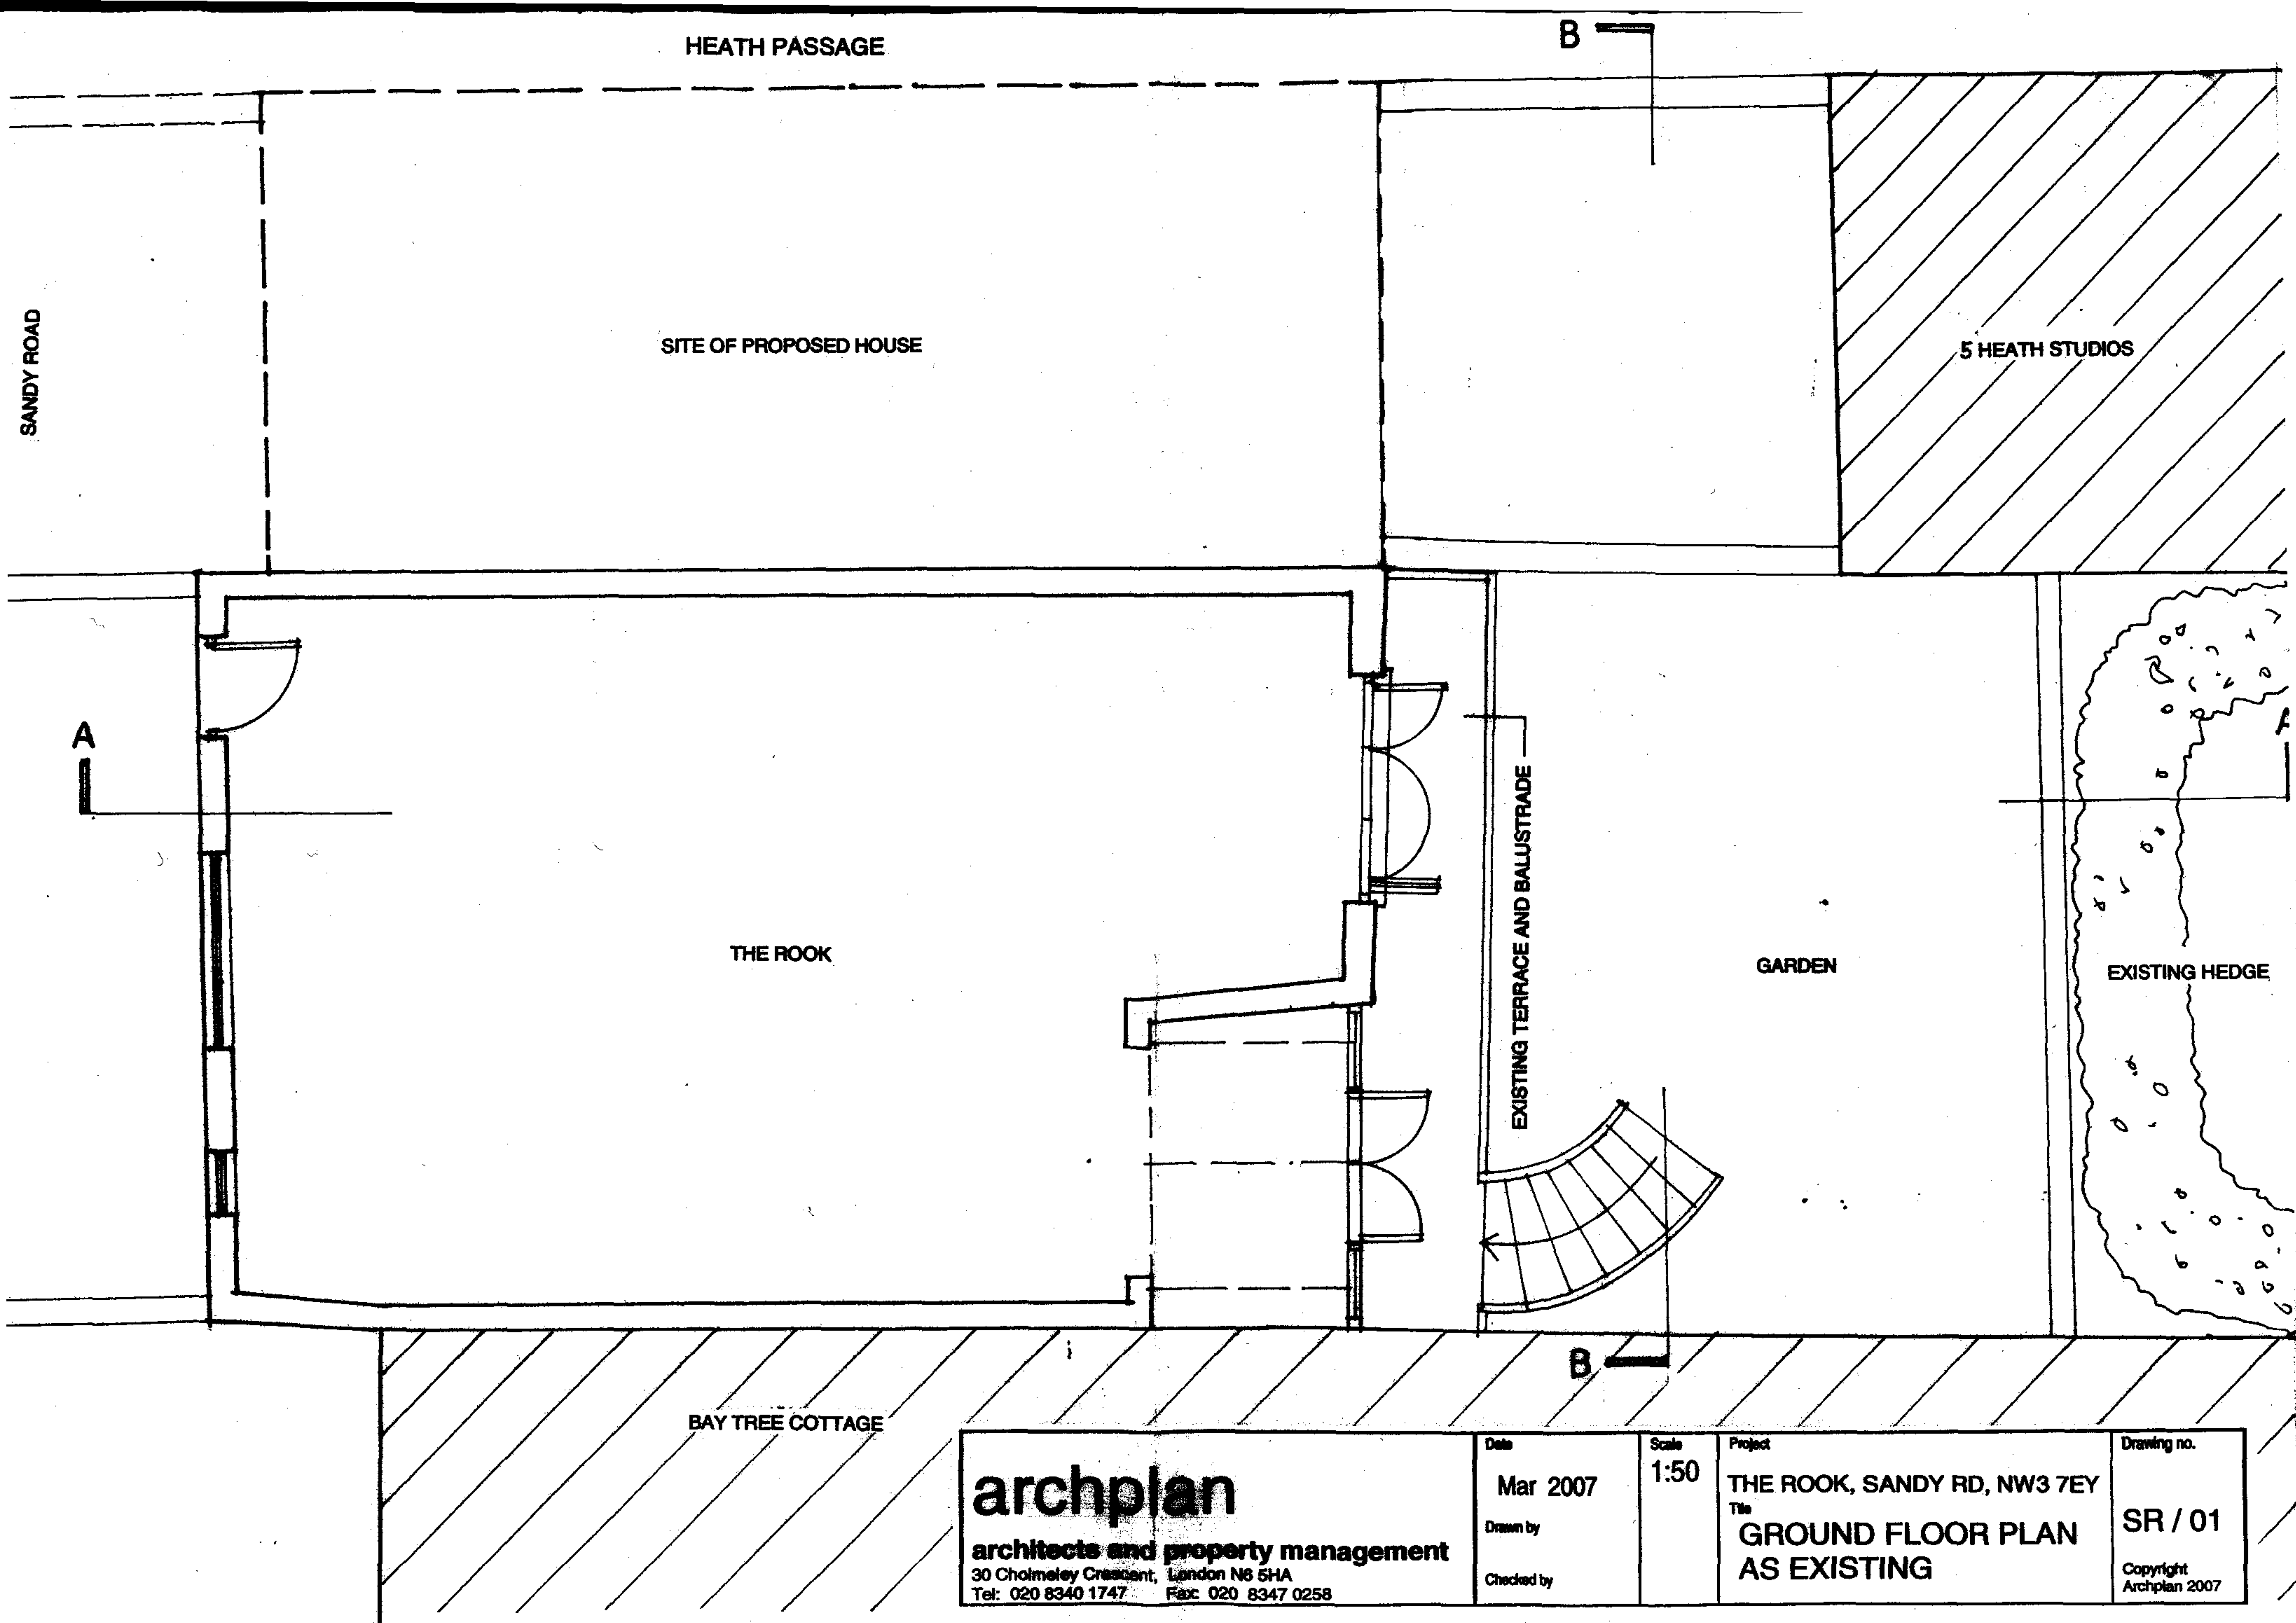

archplan

architects and property management

30 Cholmeley Crescent, London N6 5HA
Tel: 020 8340 1747 Fax: 020 8347 0258

Date
Mar 2007

Drawn by

Checked by

Scale
1:50

Project
THE ROOK, SANDY RD, NW3 7EY

Title
**GROUND FLOOR PLAN
AS EXISTING**

Drawing no.

SR / 01

Copyright
Archplan 2007



archplan

architects and property management

30 Cholmeley Crescent, London N6 5HA
Tel: 020 8340 1747 Fax: 020 8347 0258

Date

Mar 2007

Drawn by

Checked by

Scale

1:50

Project

THE ROOK, SANDY RD, NW3 7EY


Title

REAR ELEVATION A-A
AS EXISTING

Drawing no.

SR / 02

Copyright
Archplan 2007

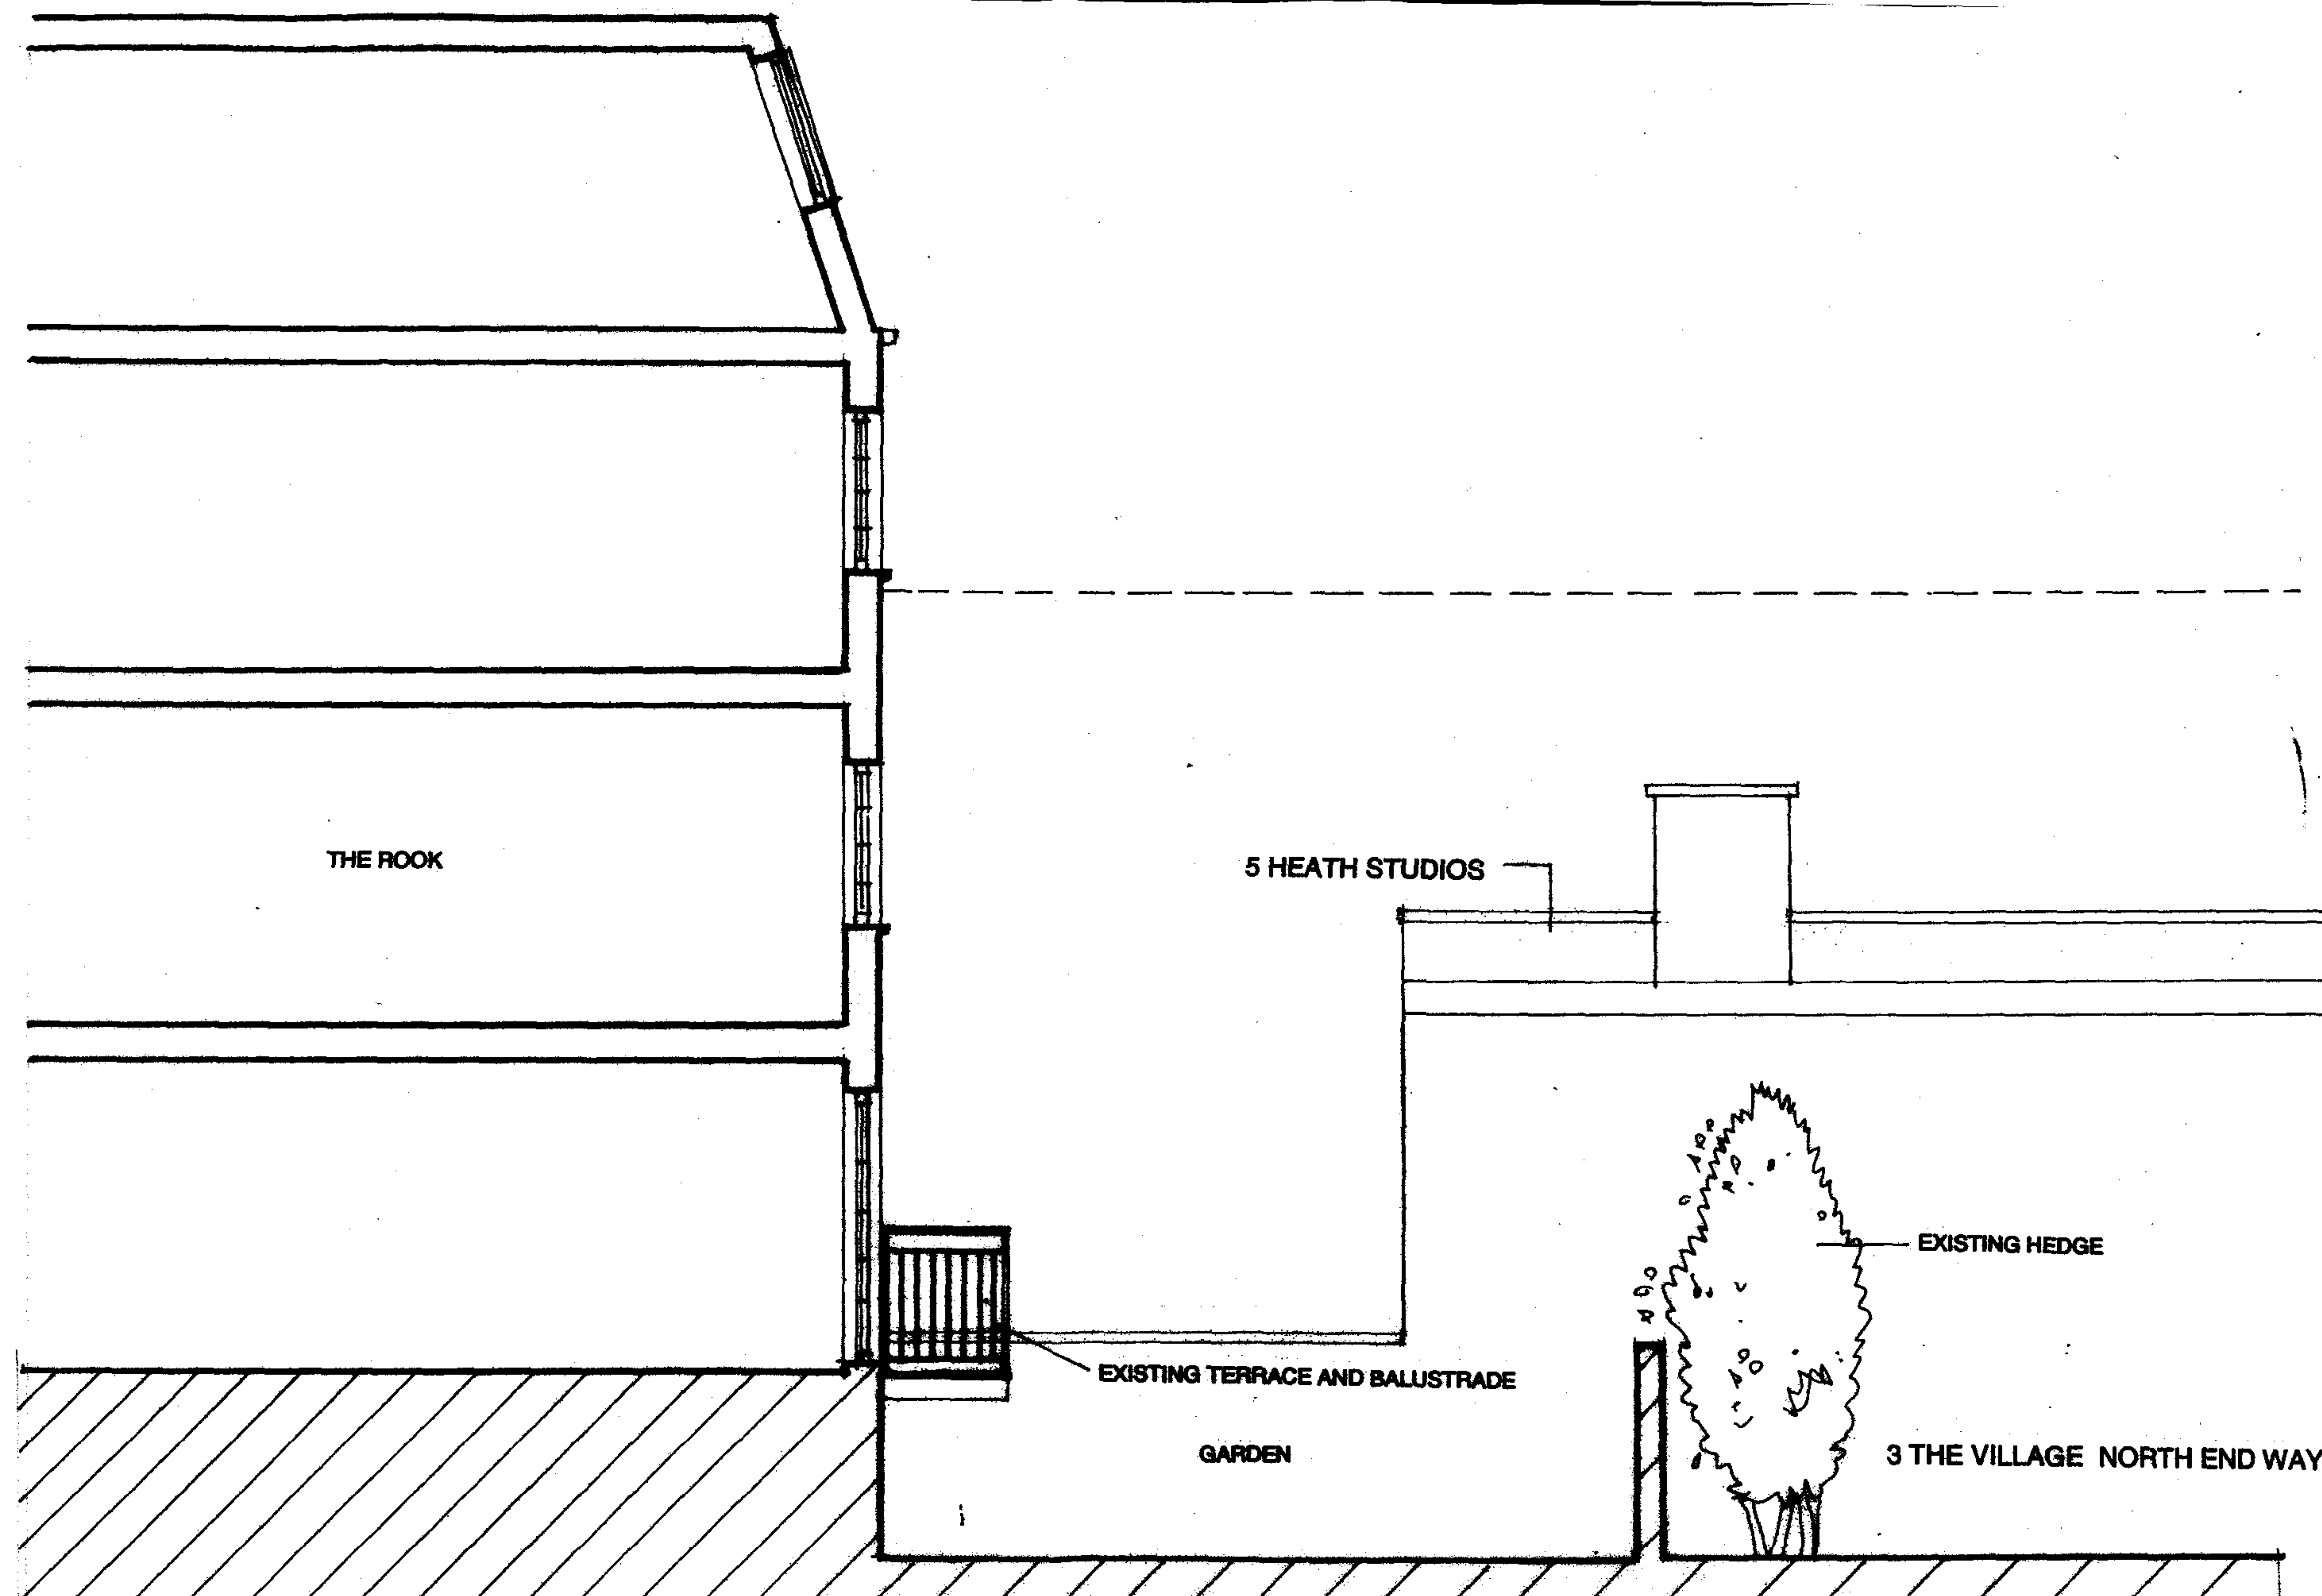

THE ROOK

5 HEATH STUDIOS

EXISTING HEDGE

EXISTING TERRACE AND BALUSTRADE

GARDEN

3 THE VILLAGE NORTH END WAY

archplan

architects and property management

30 Cholmeley Crescent, London N6 5HA
Tel: 020 8340 1747 Fax: 020 8347 0258

Date

Mar 2007

Drawn by

Checked by

Scale

1:50

Project

THE ROOK, SANDY RD, NW3 7EY

Title

**SECTION B-B
AS EXISTING**

Drawing no.

SR / 03

Copyright
Archplan 2007