



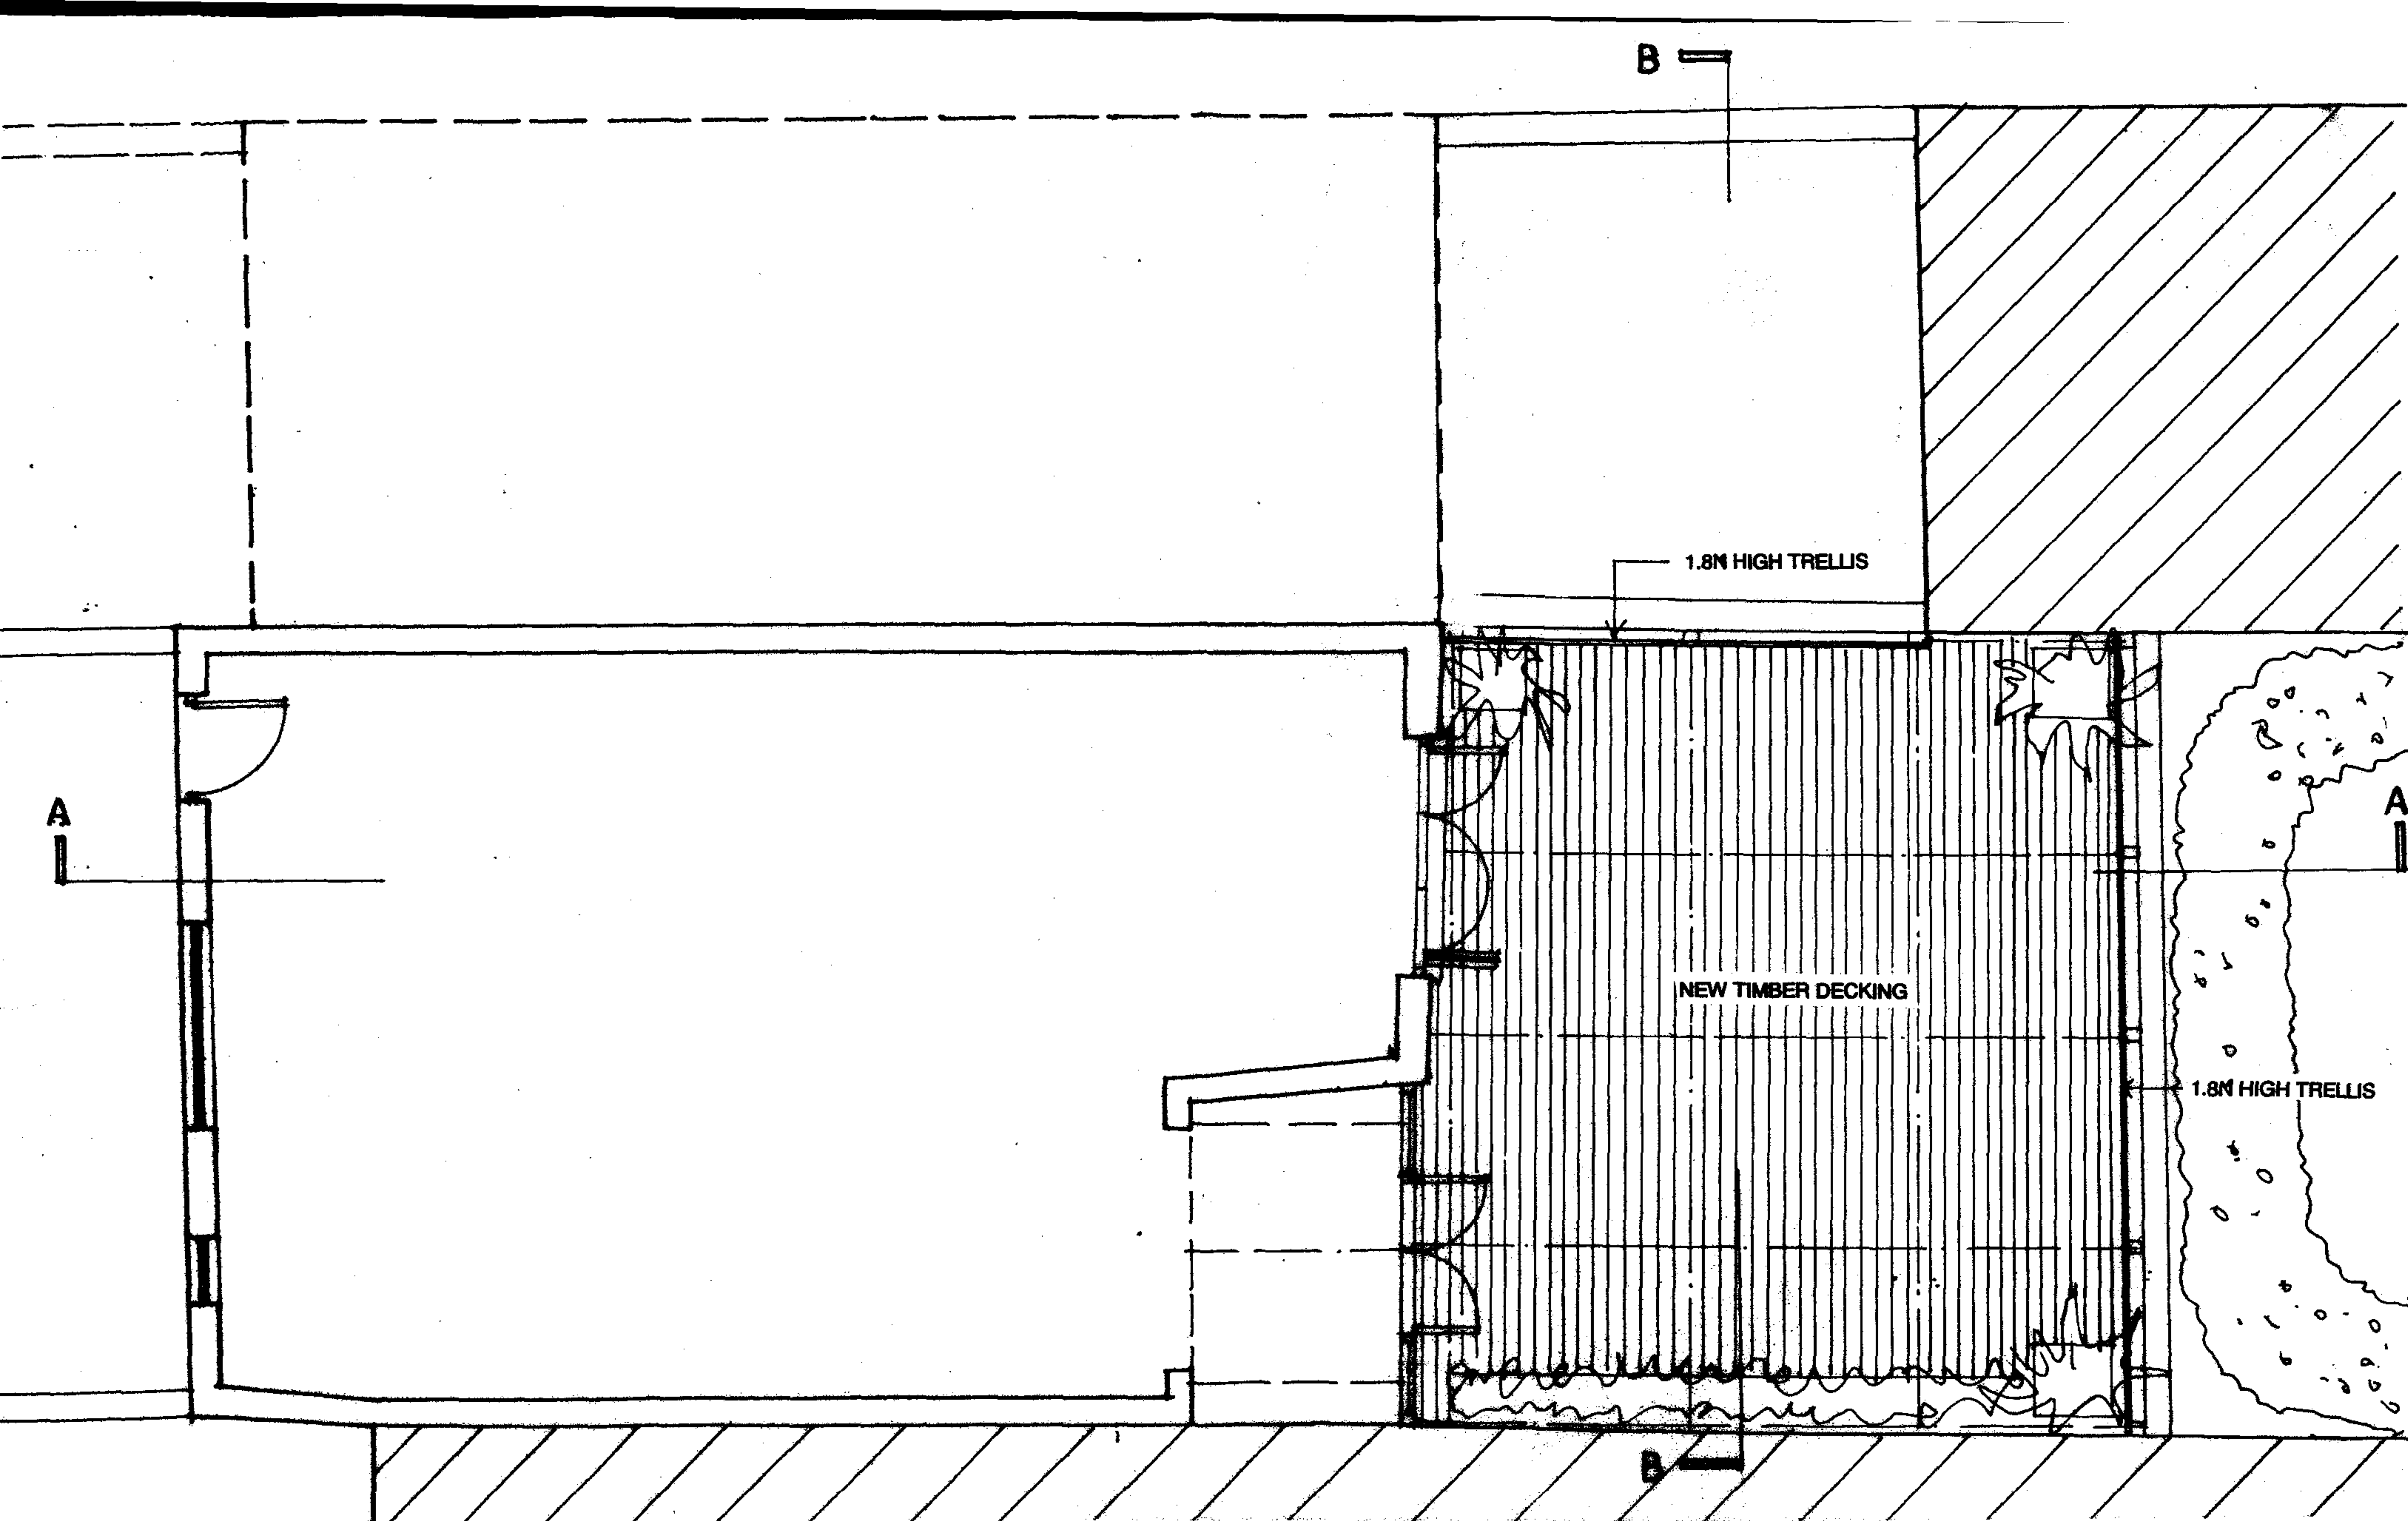

archplan architects and property management 30 Cholmeley Crescent, London N6 5HA Tel: 020 8340 1747 Fax: 020 8347 0258	Date Mar 2007 Drawn by Checked by	Scale 1:50	Project THE ROOK, SANDY RD, NW3 7EY Title GROUND FLOOR PLAN AS PROPOSED	Drawing no. SR / 04 Copyright Archplan 2007
--	--	-----------------------	---	---

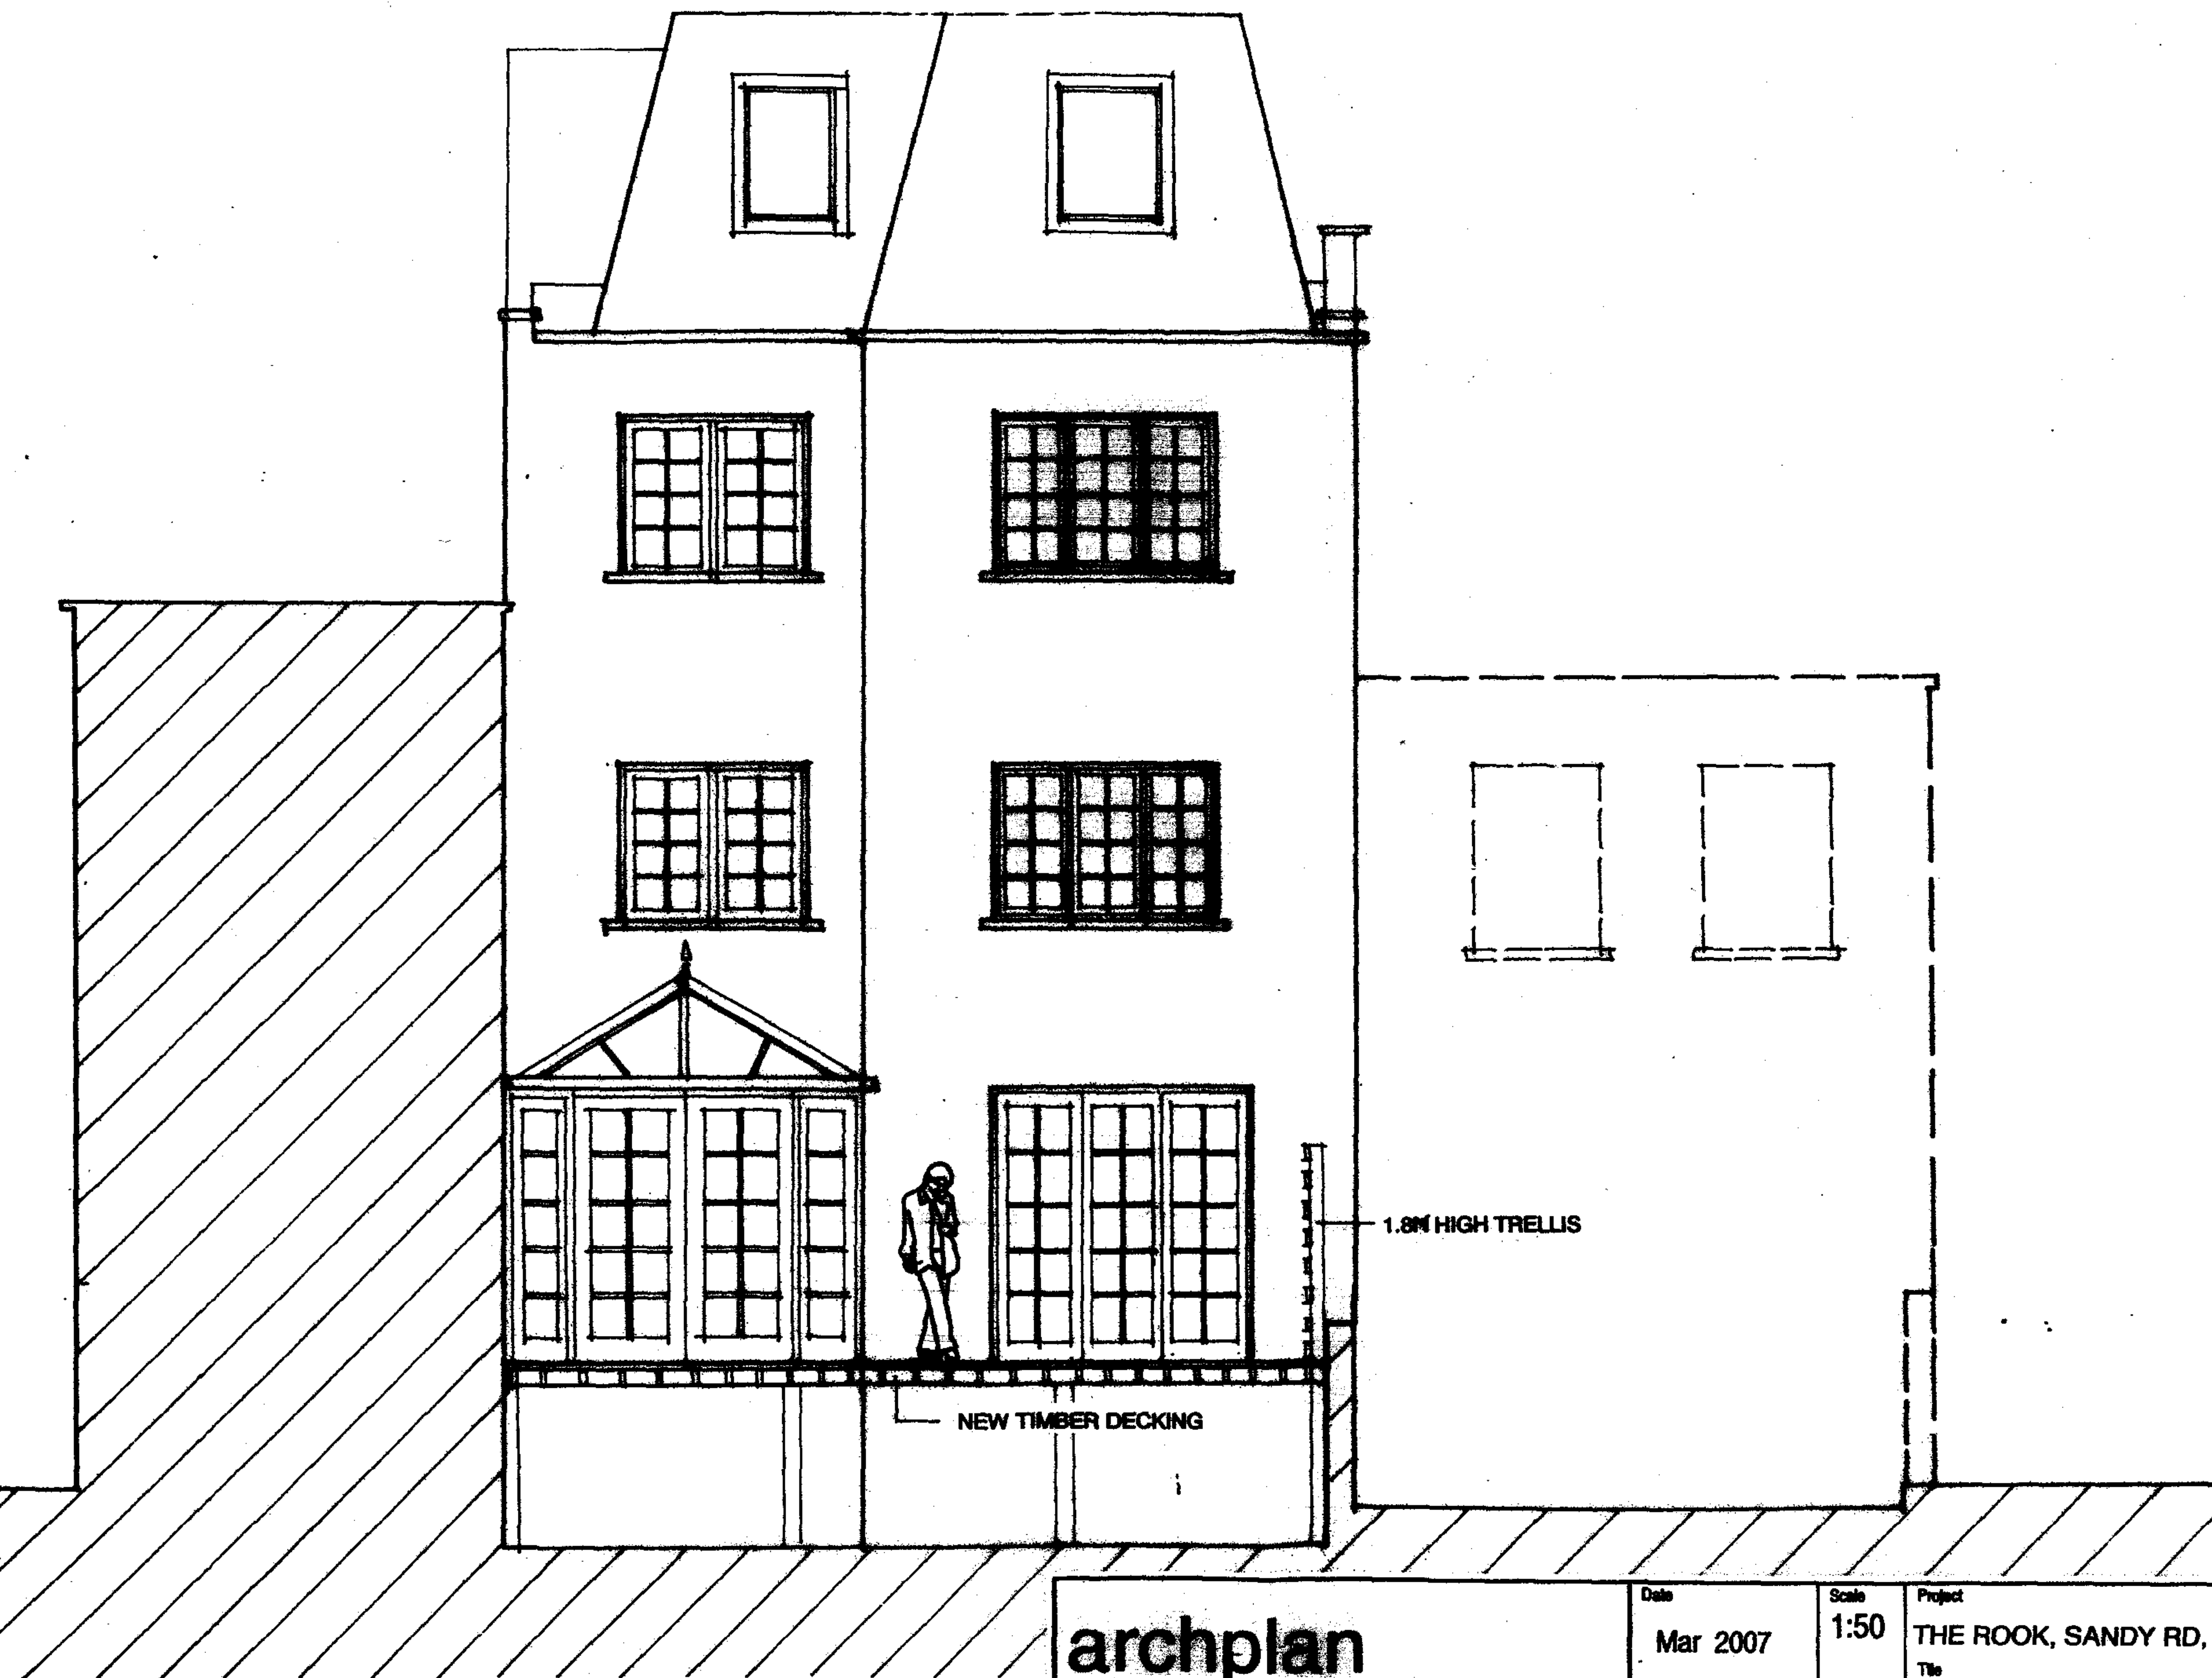

archplan

architects and property management

30 Cholmeley Crescent, London N6 5HA
Tel: 020 8340 1747 Fax: 020 8347 0258

Date
Mar 2007


Drawn by

Checked by

Scale
1:50

Project
THE ROOK, SANDY RD, NW3 7EY
Title
**REAR ELEVATION A-A
AS PROPOSED**

Drawing no.
SR / 05
Copyright
Archplan 2007

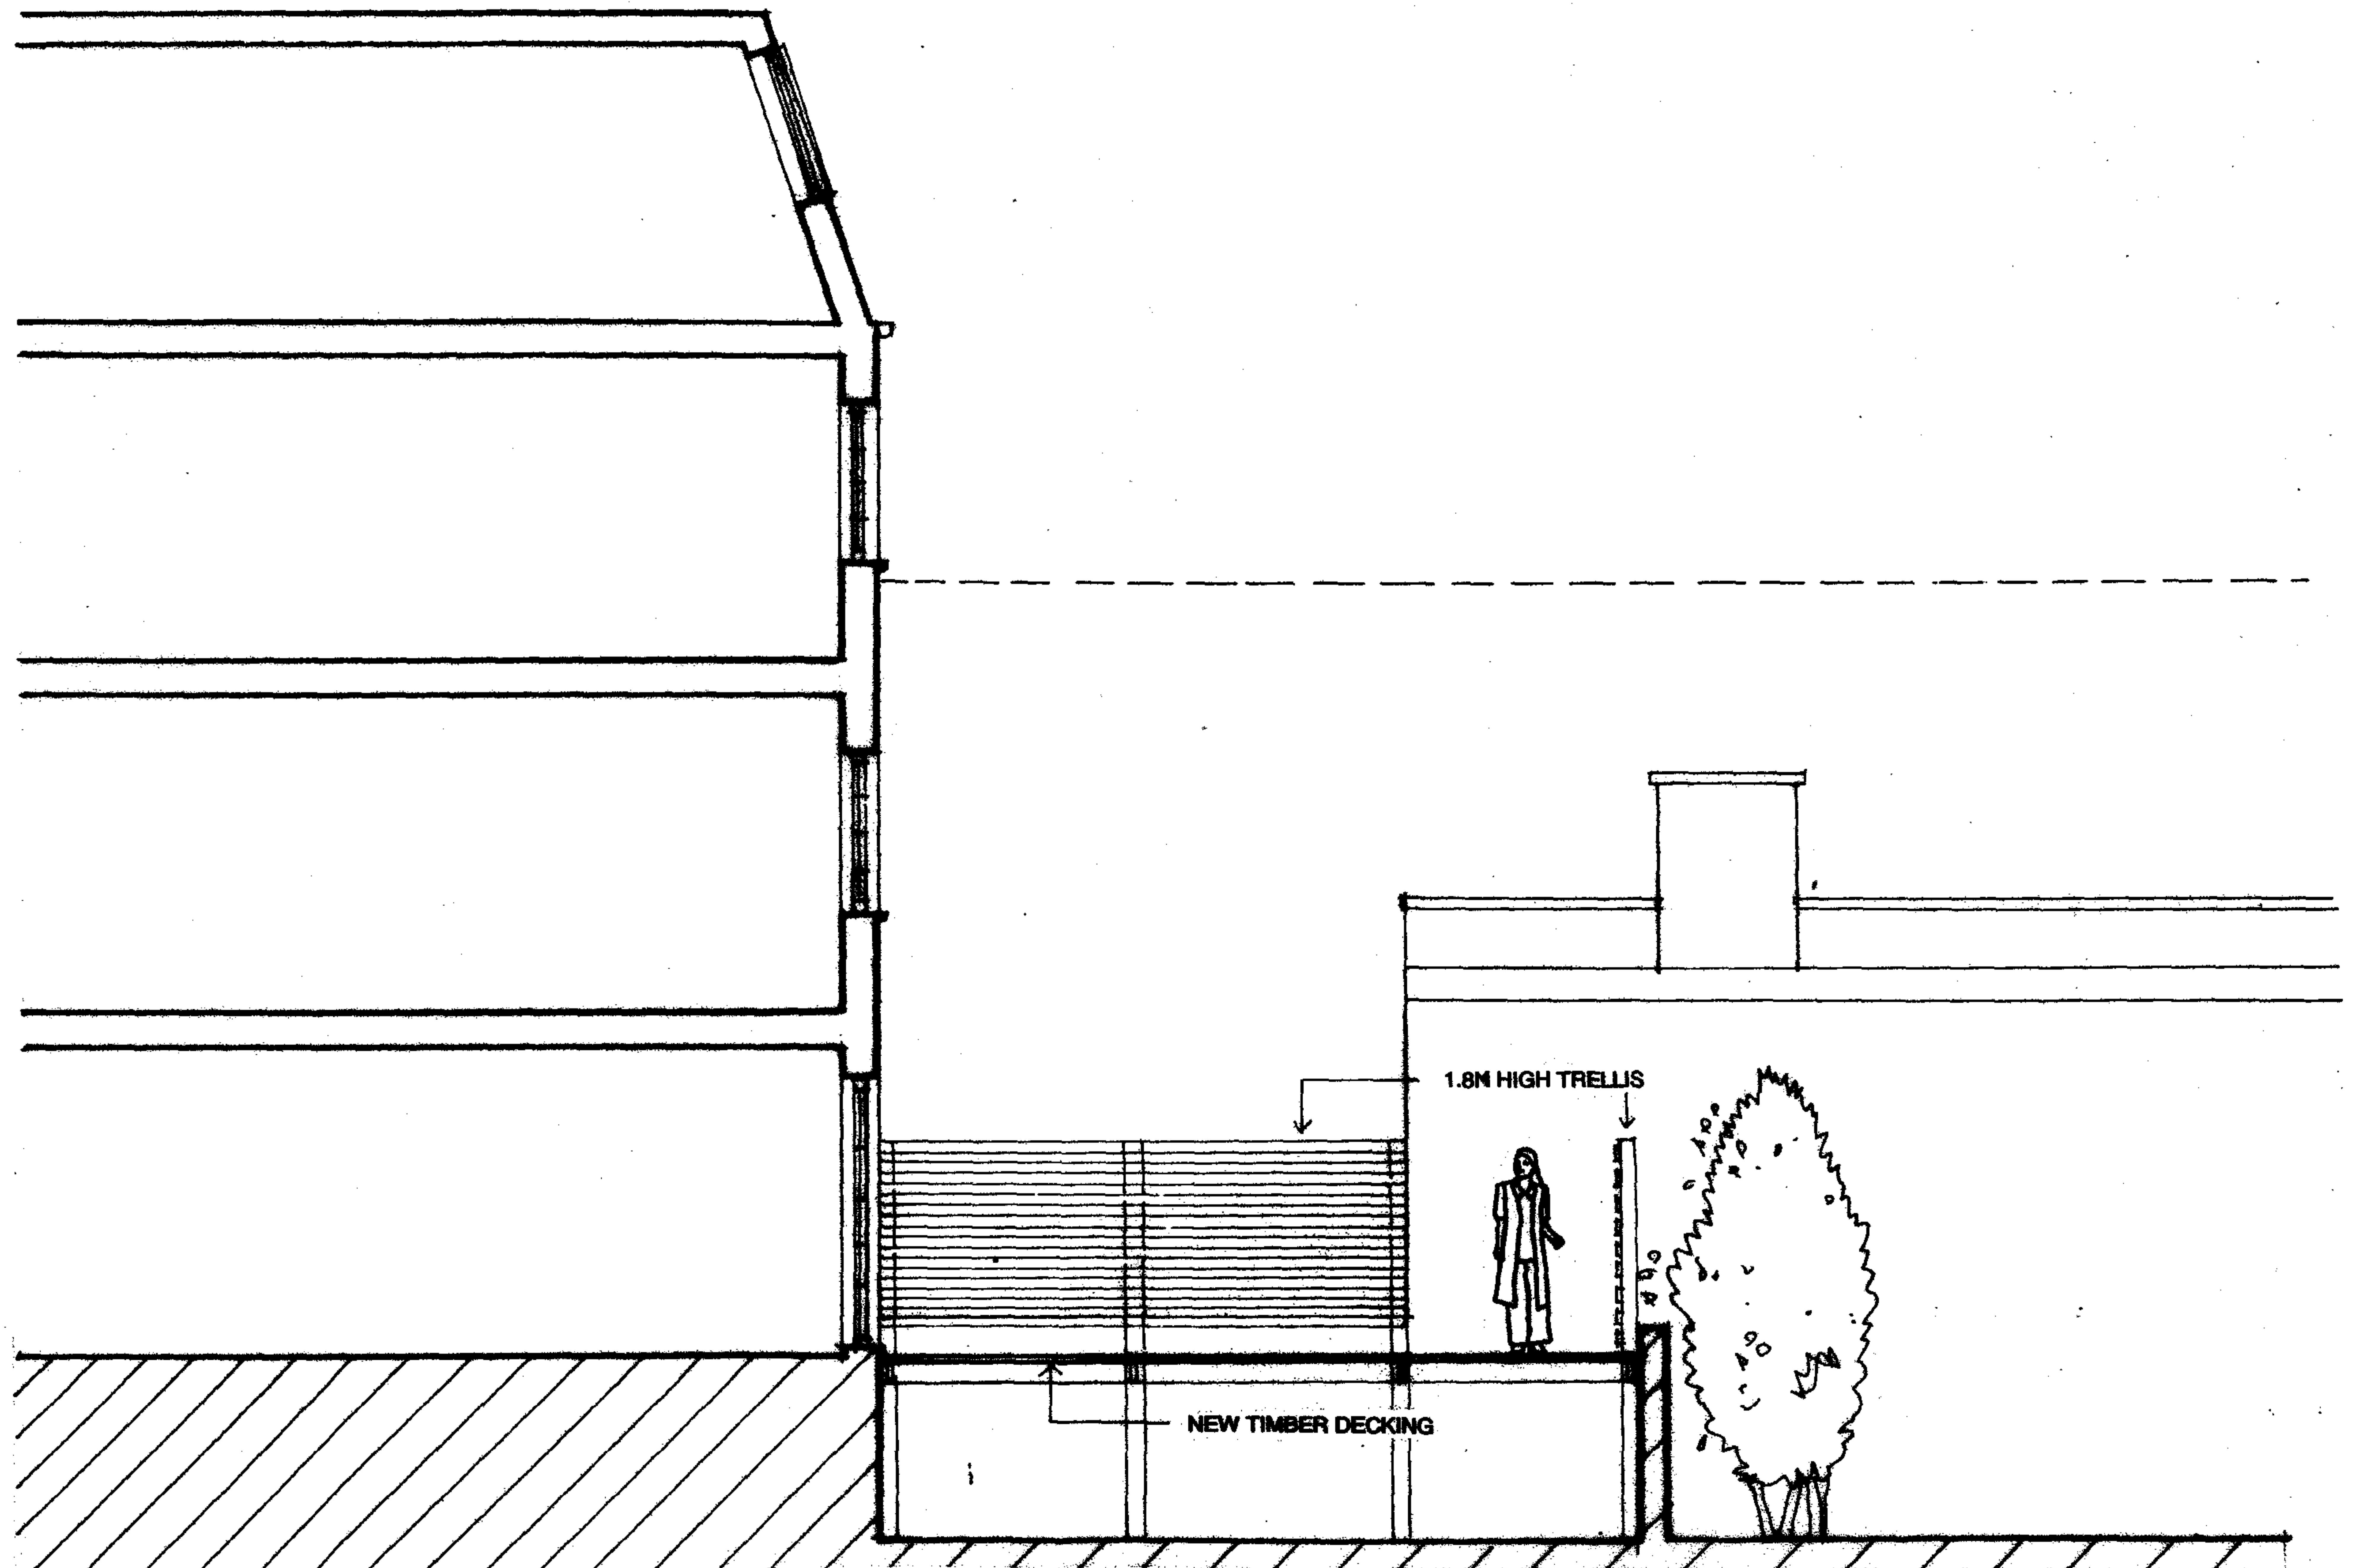

archplan

architects and property management

30 Cholmeley Crescent, London N6 5HA
Tel: 020 8340 1747 Fax: 020 8347 0258

Date
Mar 2007

Drawn by

Checked by

Scale
1:50

Project
THE ROOK, SANDY RD, NW3 7EY

Title
**SECTION B-B
AS PROPOSED**

Drawing no.

SR / 06

Copyright
Archplan 2007