
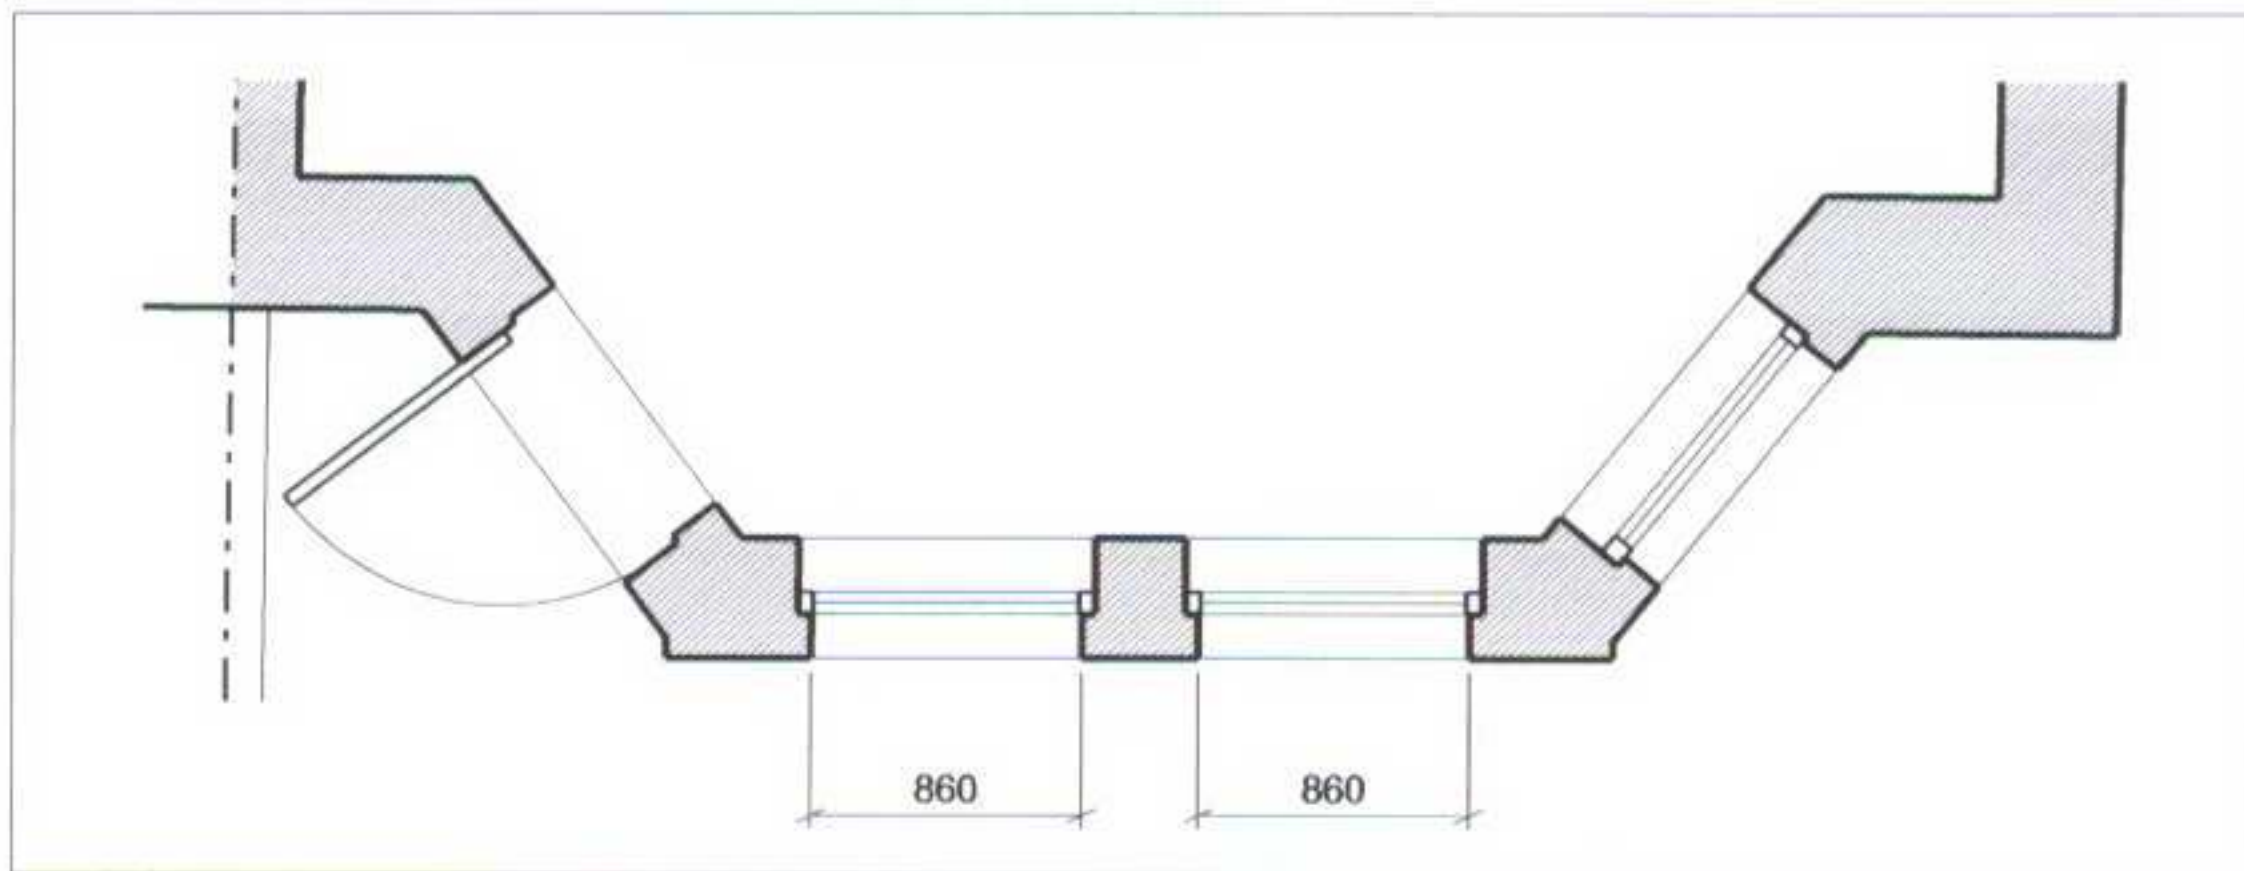


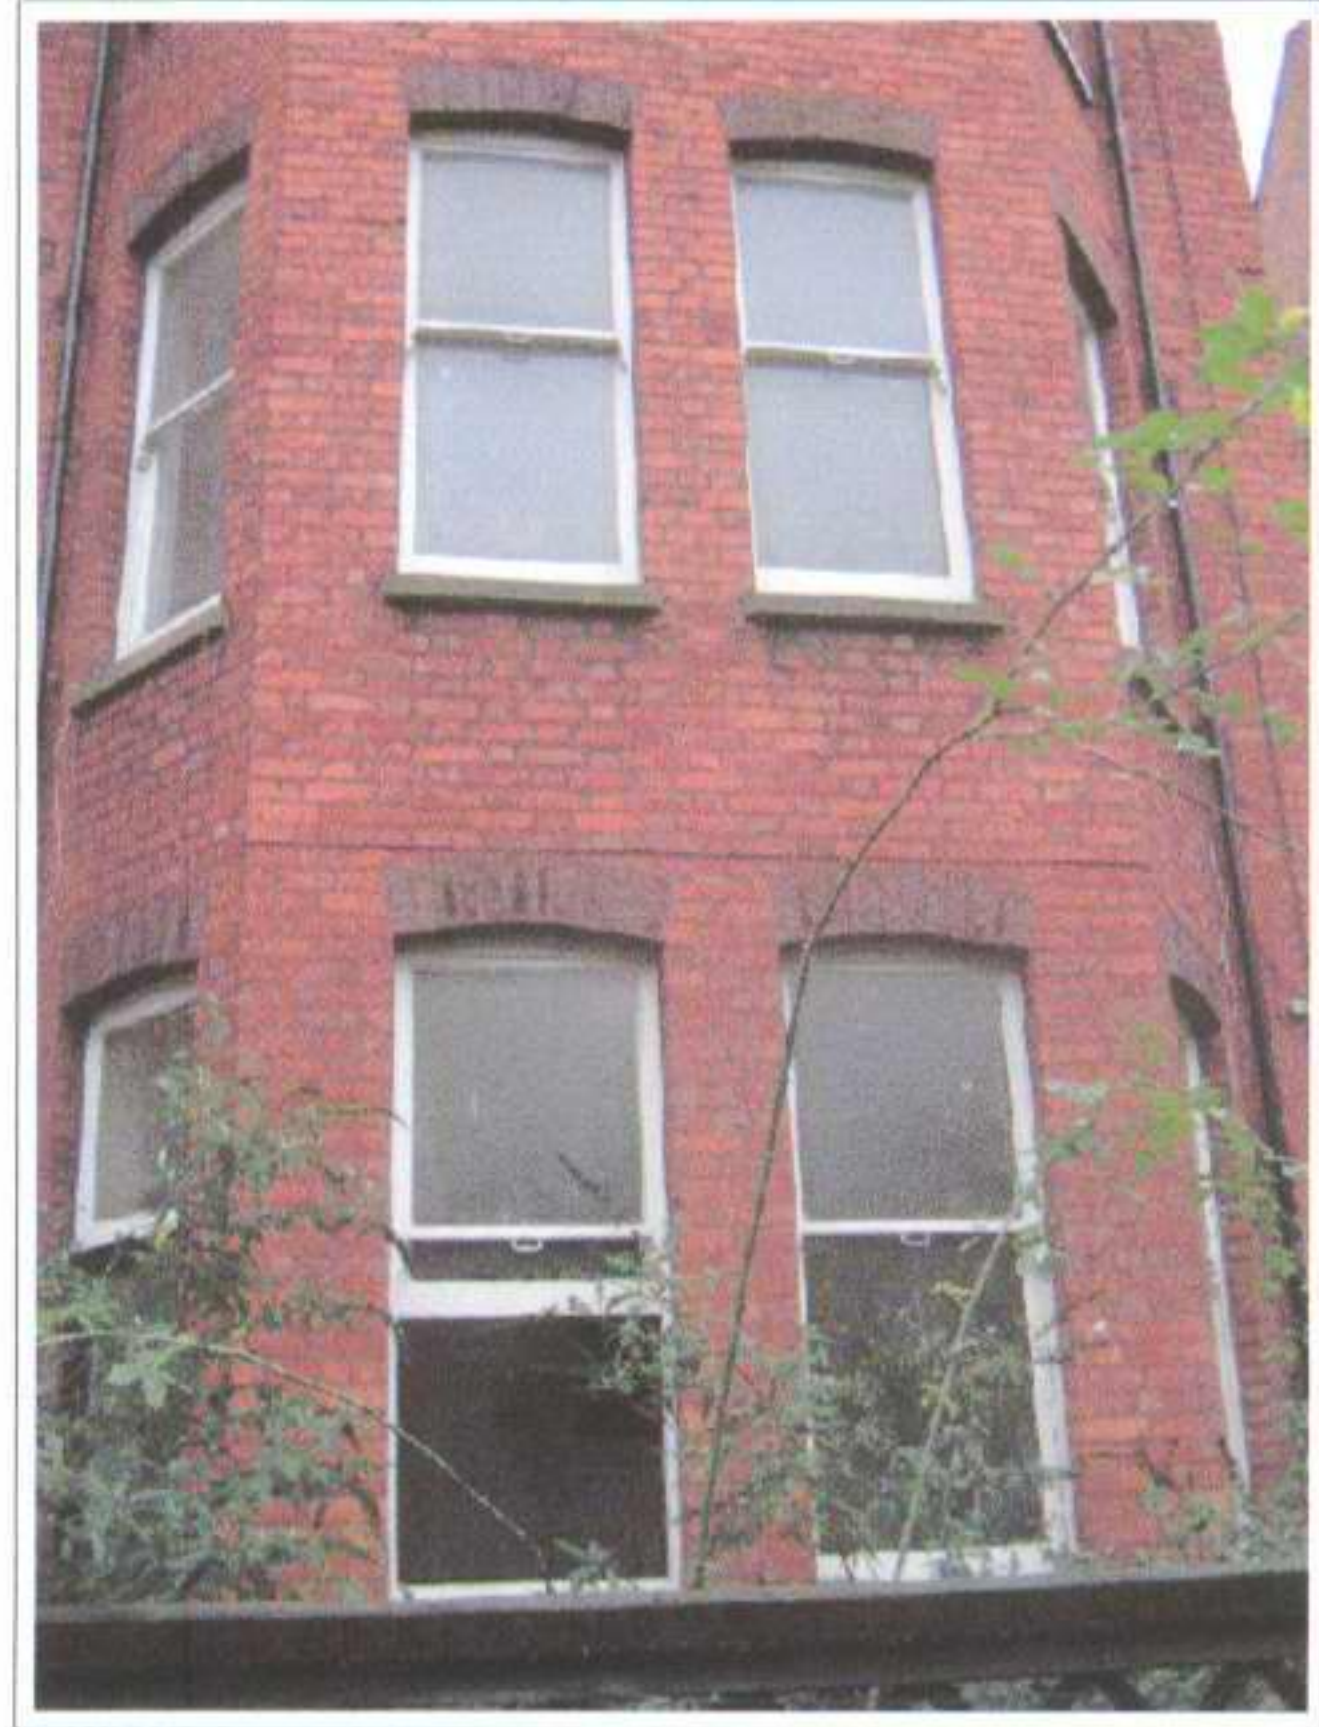

Existing Plan of Ground Floor Rear Window Elevation

NOTES:

PROJECT: 58 FAIRHAZEL GARDENS NW6
DRAWING: Existing Rear Elevation
DATE: 25.01.07
DRAWING NO: D006.05 Ex. Rear Elevation
SCALE: 1:50 @ A2

THIS DRAWING IS THE PROPERTY OF DEVILFISH DESIGN LIMITED... DO NOT SCALE FROM THIS DRAWING... USE FIGURED DIMENSIONS ONLY... ALL DIMENSIONS ARE IN MM... IF IN DOUBT... ASK.

REV:

devilfish design limited

13 Mount Avenue - London - W5 1QB
office/fax no. 0208 997 7427
mobil no. 07971761487 or 07971371487
peterkphillips@msn.com