


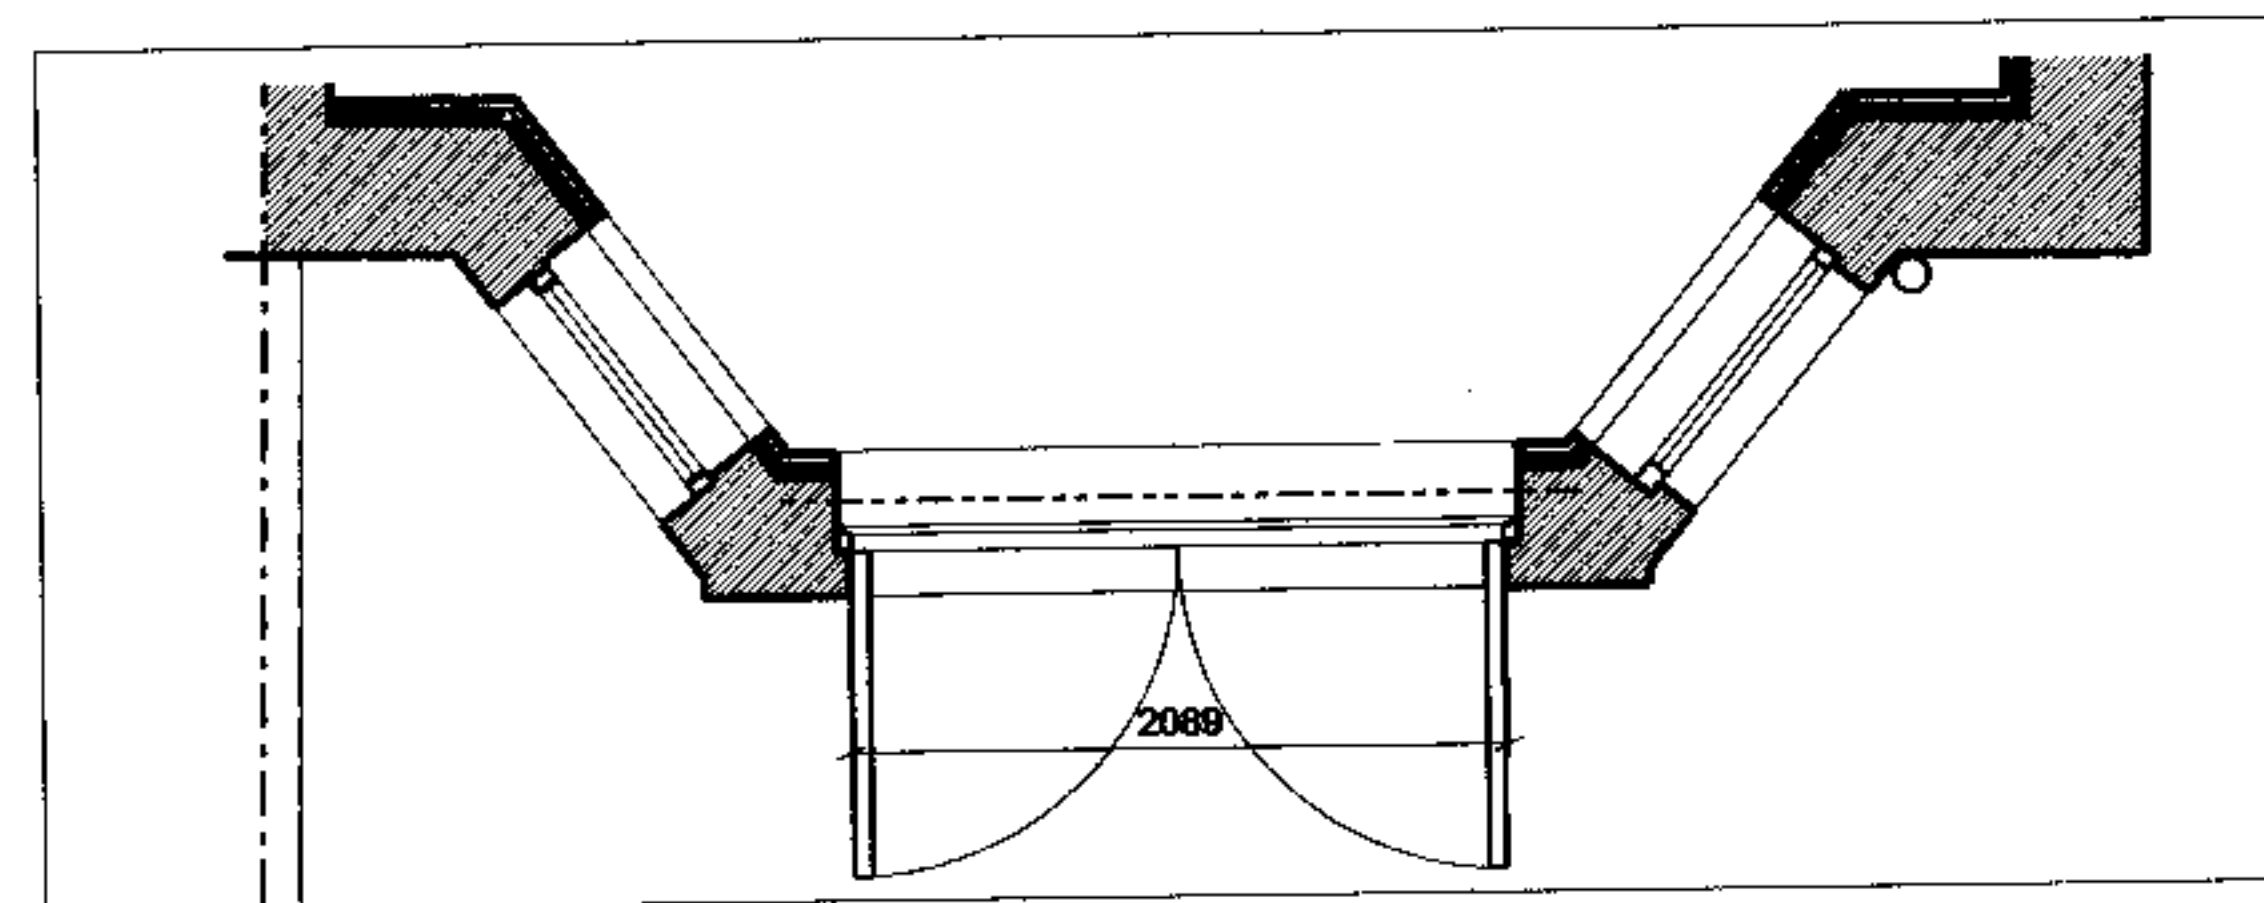

Proposed Plan of Ground Floor Rear Window Elevation

New timber framed sash window to match existing

Central brick pillar removed to form single opening,
new arch brick facing to match existing, new 3-panel
glazed timber framed doors in paint finish to match existing

No. 58

NOTES:

PROJECT: 58 FAIRHAZEL GARDENS NW6
DRAWING: Proposed French Doors to Rear
Elevation
DATE: 25.01.07
DRAWING NO: D006.15 Prop. Rear Elevation
SCALE: 1:50 @ A2

REV:

THIS DRAWING IS THE PROPERTY OF DEVILFISH DESIGN LIMITED... DO NOT SCALE FROM THIS DRAWING... USE FIGURED DIMENSIONS ONLY... ALL DIMENSIONS ARE IN MM... IF IN DOUBT... ASK

devilfish design limited

13 Mount Avenue - London - W5 1QB
office/fax no. 0286 907 7427
mobile no. 07871781487 or 07871571487
peter@devilfishdesign.com