



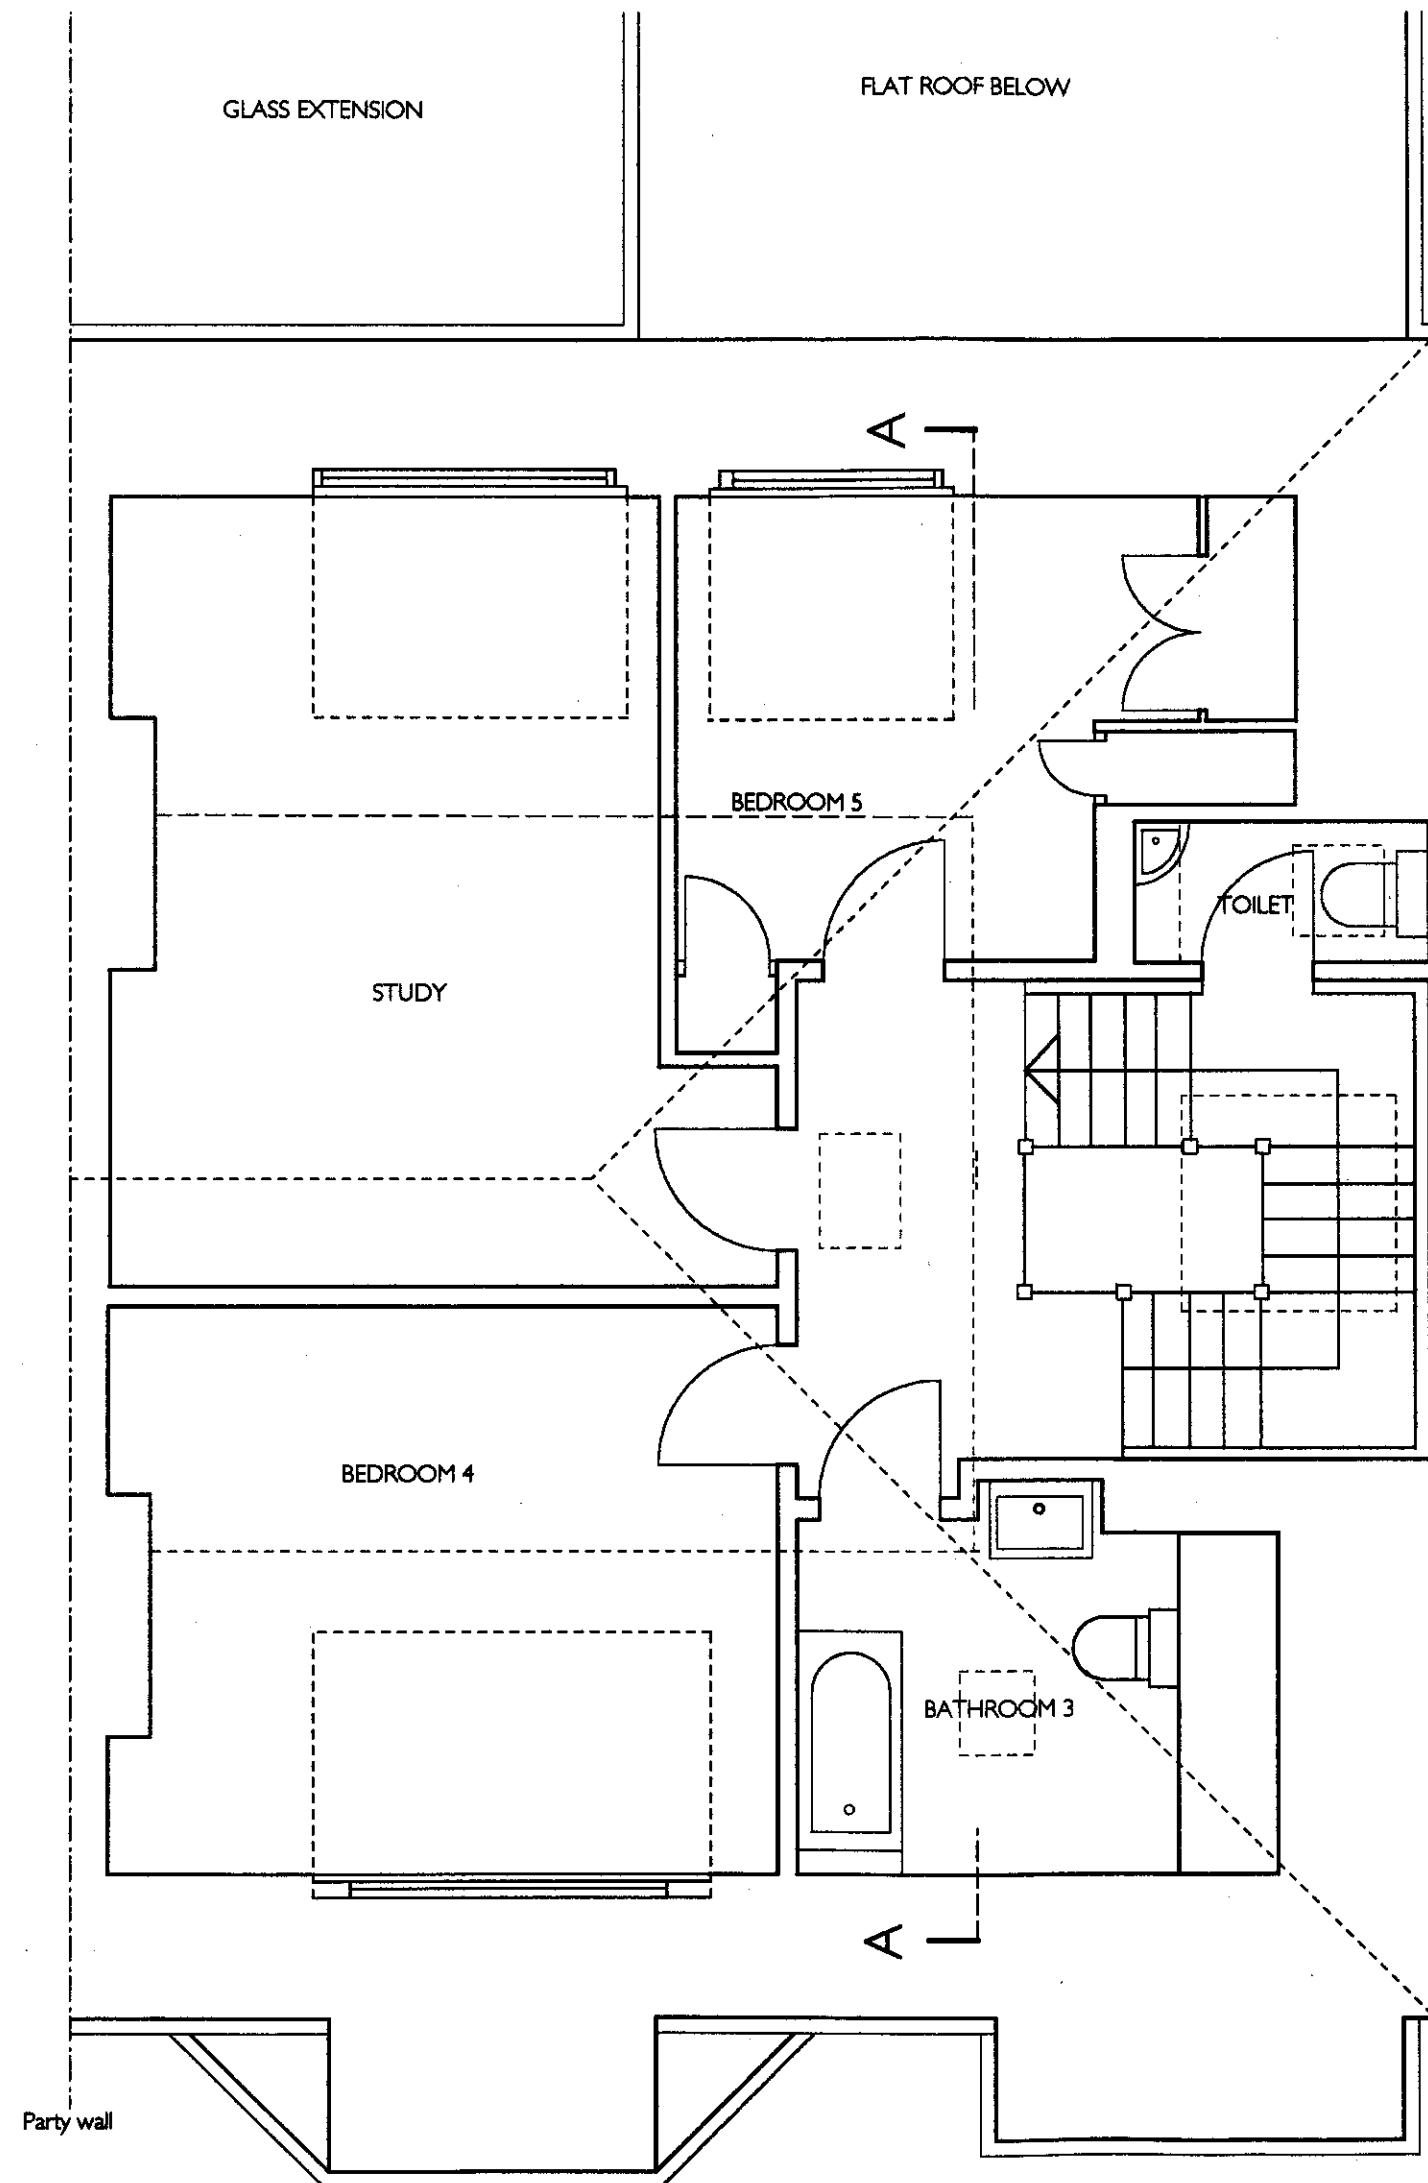

RECEIVED
- 3 APR 2007

EXISTING SECOND FLOOR PLAN

STUDIO VRANICKI 27 UPPER PARK ROAD LONDON NW3 2UW T 020 7586 6364 F 020 7483 2214 e info@studiovrnicki.com	PROJECT		3 CLORANE GDNS, NW3		JOB NO 133
	TITLE		EXISTING SECOND FLOOR PLAN		DRG NO 133-03
	SCALE 1 : 50	DATE 29/03/07	DRAWN	CHECKED	REV

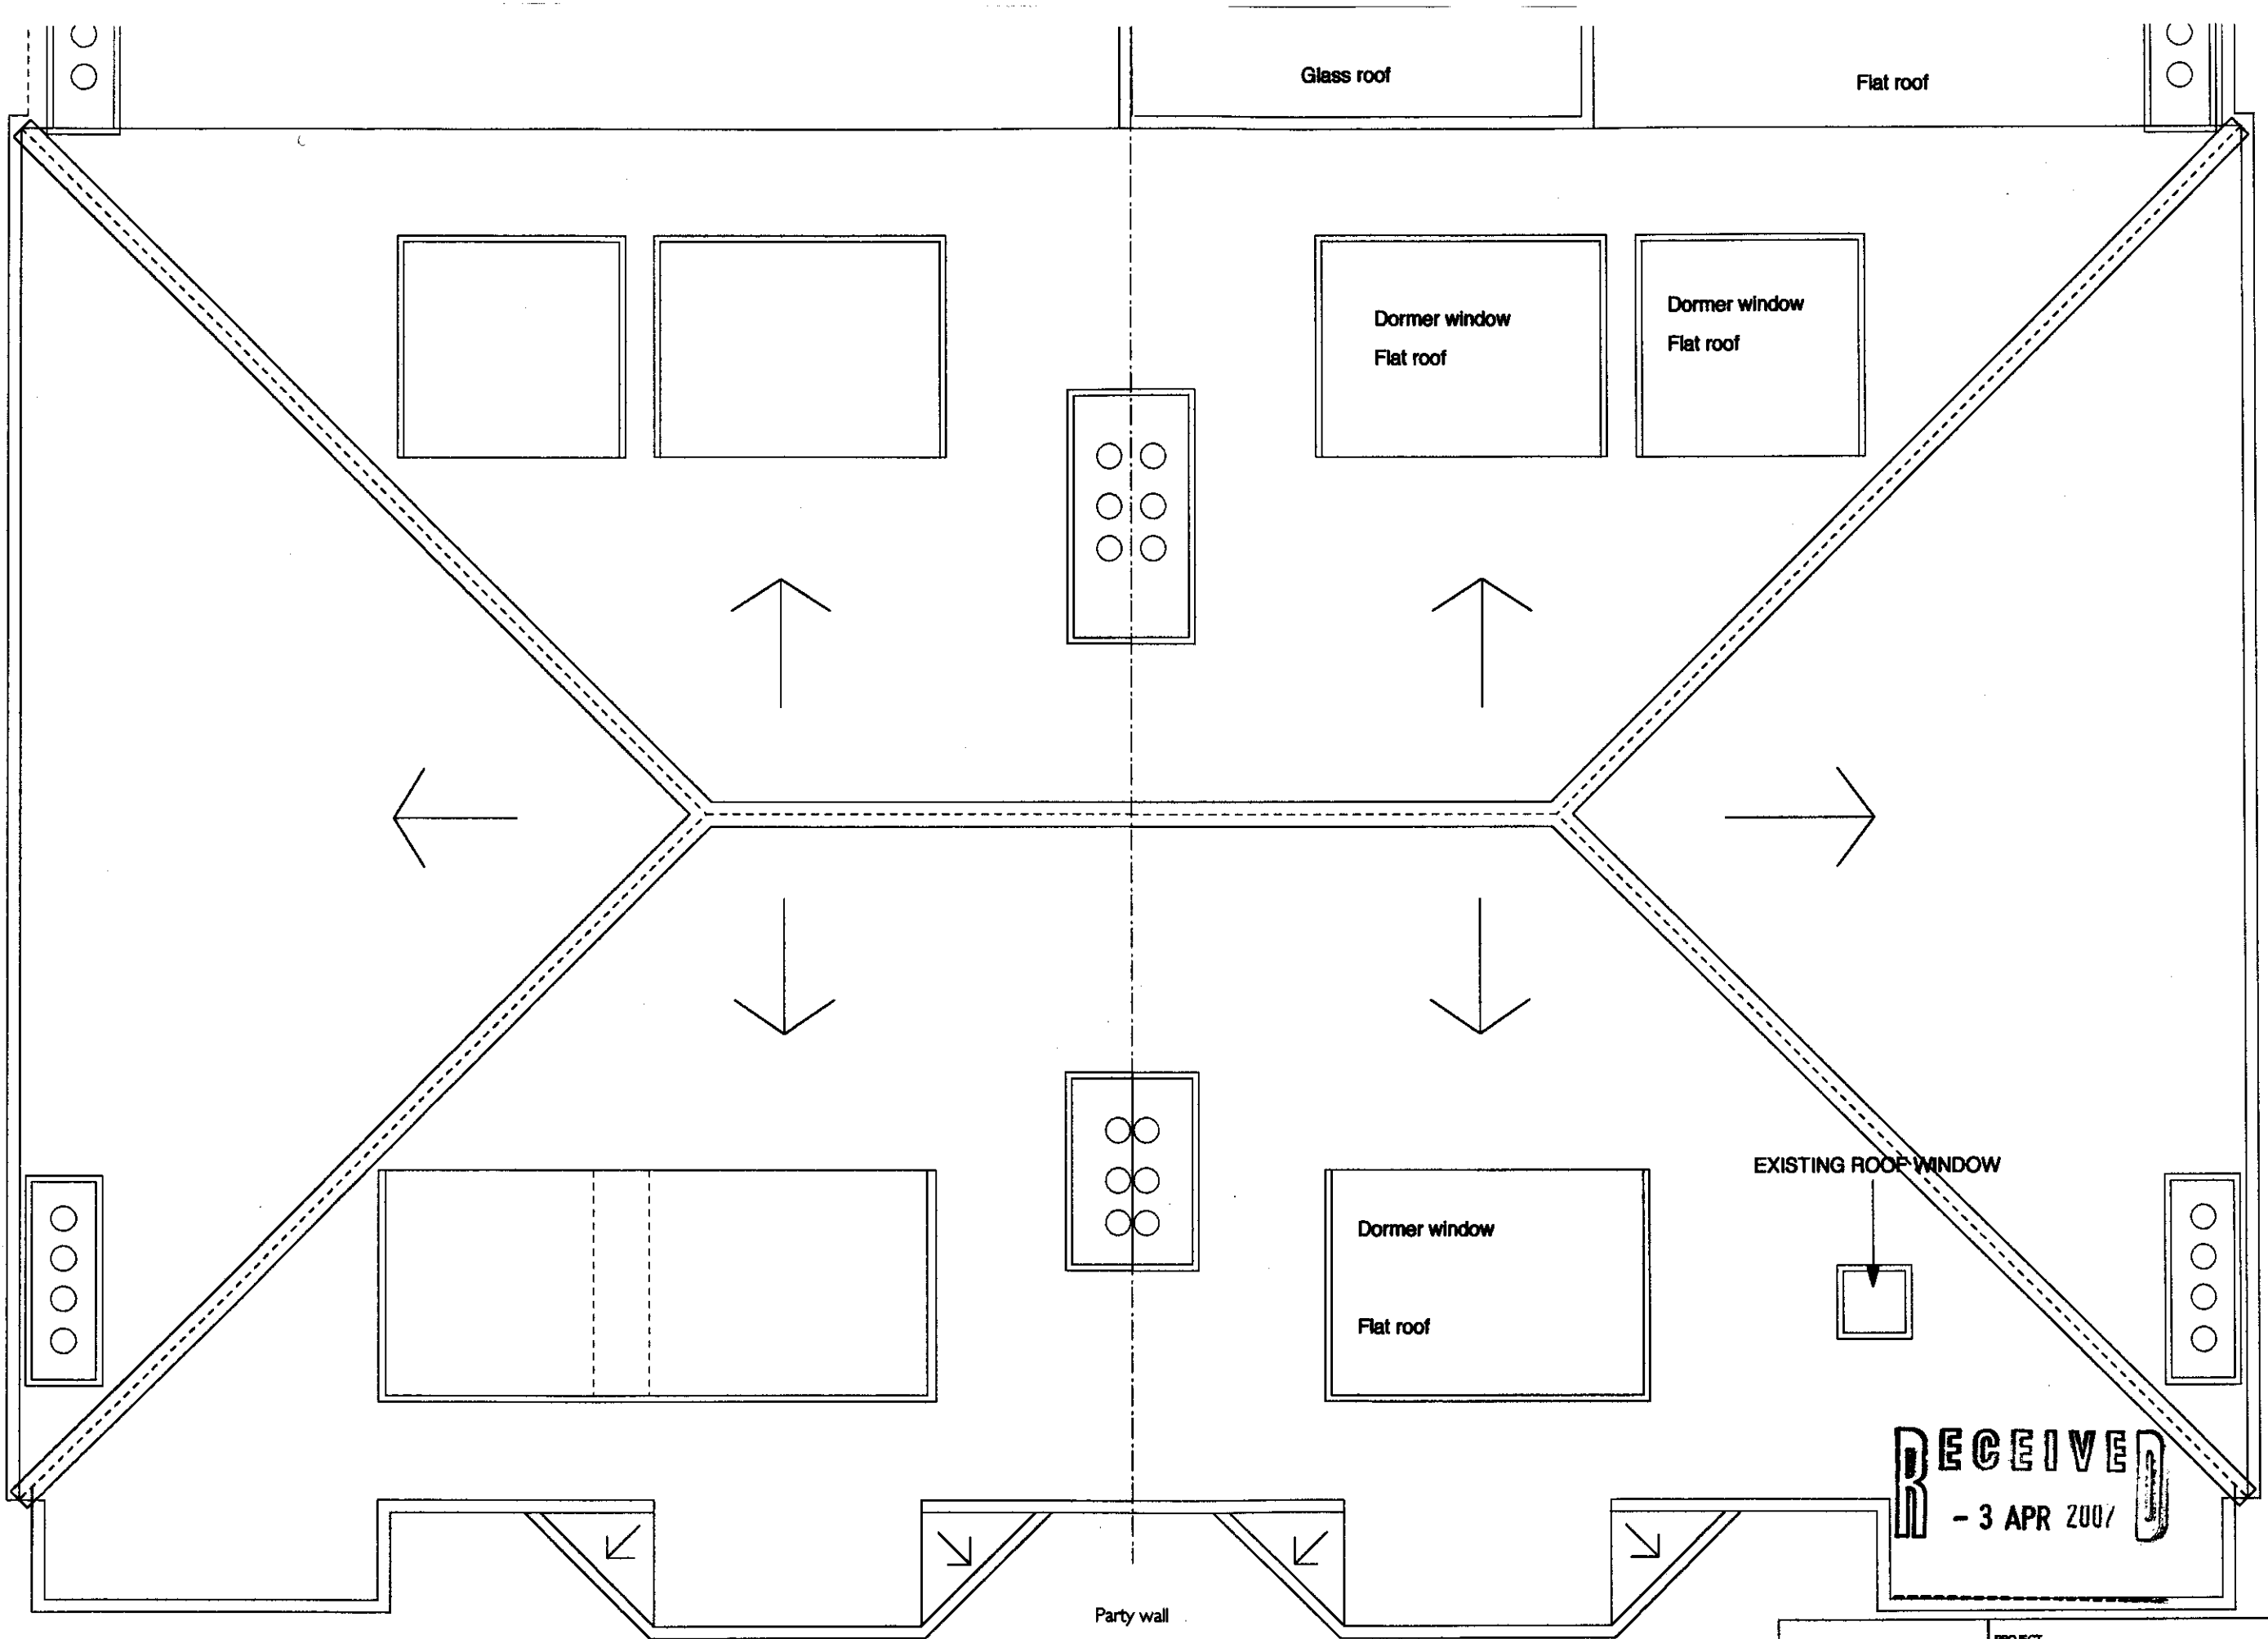


5 CLORANE GDNS

EXISTING ROOF PLAN

3CLORANE GDNS

RECEIVED
- 3 APR 2007

STUDIO VRANICKI 27 UPPER PARK ROAD LONDON NW3 2UW T 020 7586 6364 F 020 7483 2214 e info@studiovrnicki.com		PROJECT		3 CLORANE GDNS, NW3		JOB NO	133
		TITLE		EXISTING ROOF PLAN		DRG NO	133-04
SCALE	DATE	DRAWN	CHECKED	REV			
1 : 50	29/03/07						

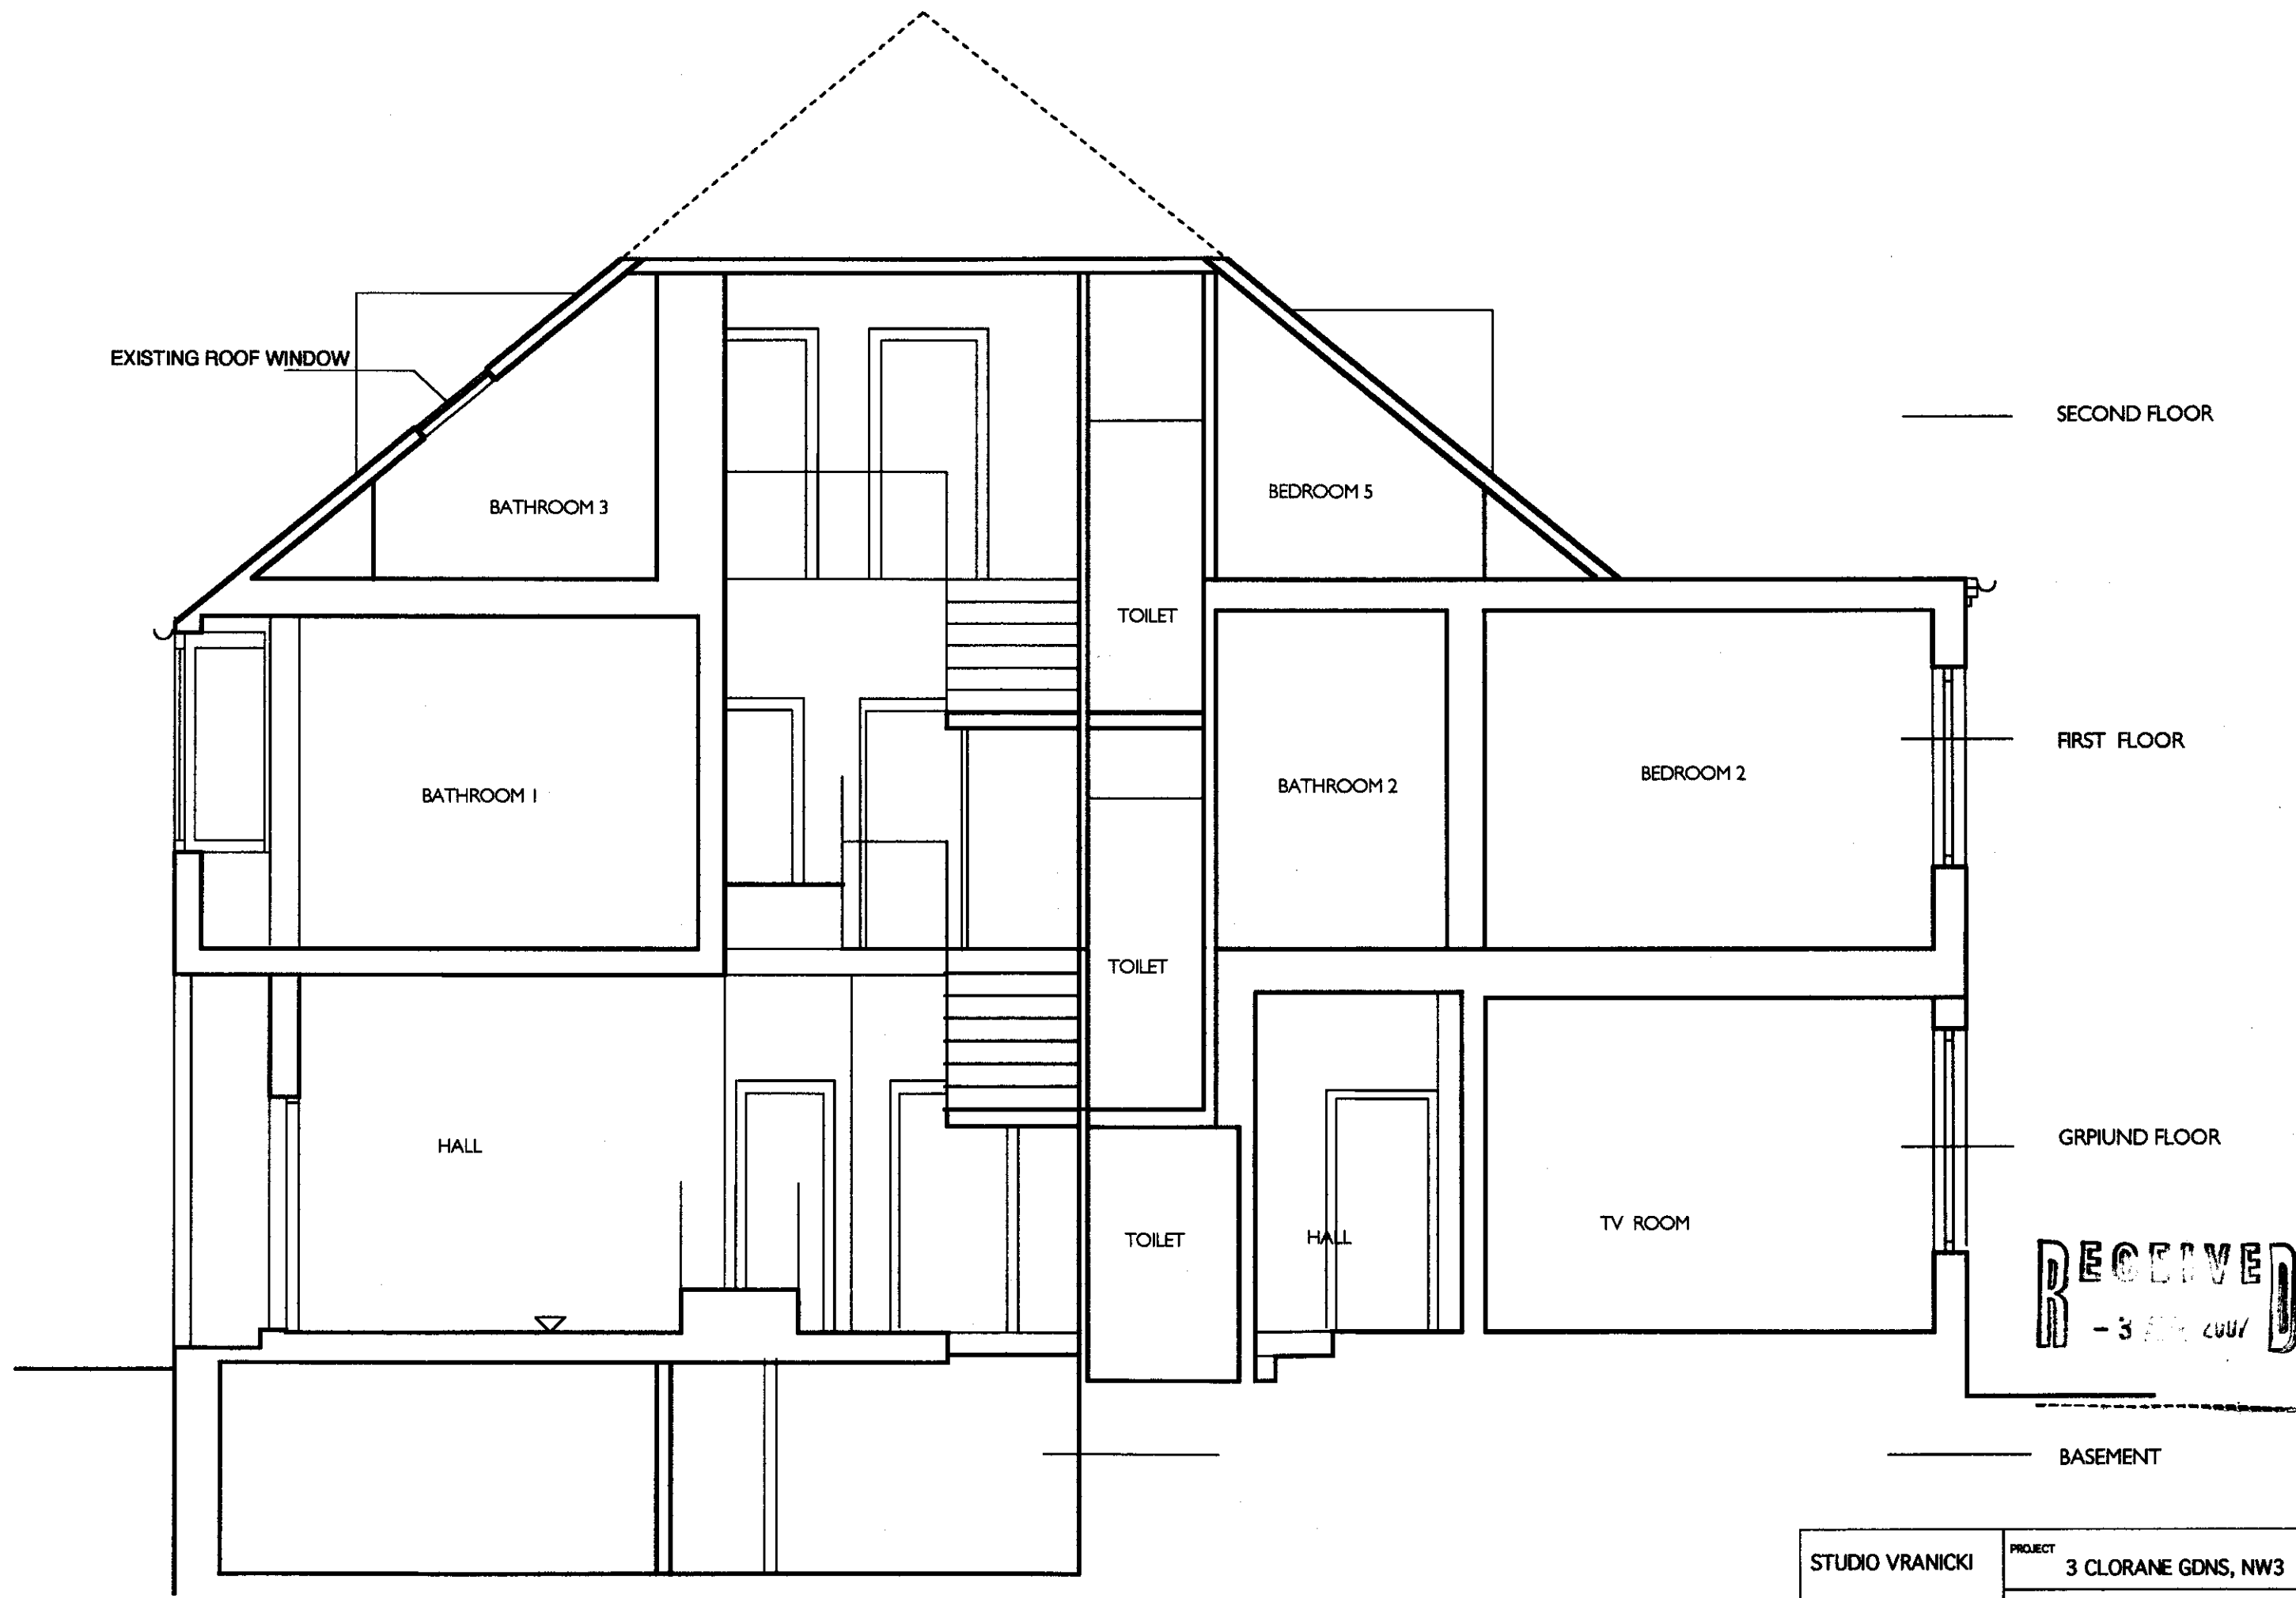

RECEIVED
- 3 APR 2007

STUDIO VRANICKI 27 UPPER PARK ROAD LONDON NW3 2UW T 020 7586 6364 F 020 7483 2214 e info@studiovrnicki.com		PROJECT 3 CLORANE GDNS, NW3		JOB NO 133	
		TITLE EXISTING SECTION AA		DRG NO 133-05	
SCALE 1:50	DATE 29/03/07	DRAWN	CHECKED	REV	



5 CLORANE GDNS

Party wall


3 CLORANE GDNS

EXISTING FRONT ELEVATION

STUDIO VRANICKI 27 UPPER PARK ROAD LONDON NW3 2UW T 020 7586 6364 F 020 7483 2214 e info@studiovrnicki.com		PROJECT 3 CLORANE GDNS, NW3		JOB NO 133	
		TITLE EXISTING FRONT ELEVATION		DRG NO 133-06	
SCALE 1 : 50	DATE 29/03/07	DRAWN	CHECKED	REV	



NO CHANGE TO EXISTING DORMERS

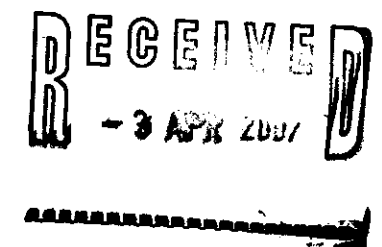

EXISTING BACK ELEVATION

STUDIO VRANICKI 27 UPPER PARK ROAD LONDON NW3 2UW T 020 7586 6364 F 020 7483 2214 e info@studiovrnicki.com	PROJECT				3 CLORANE GDNS, NW3		JOB NO 133			
	TITLE				EXISTING BACK ELEVATION				DRG NO 133-07	
	SCALE		DATE		DRAWN		CHECKED		REV	
	1 : 50		29/03/07							