



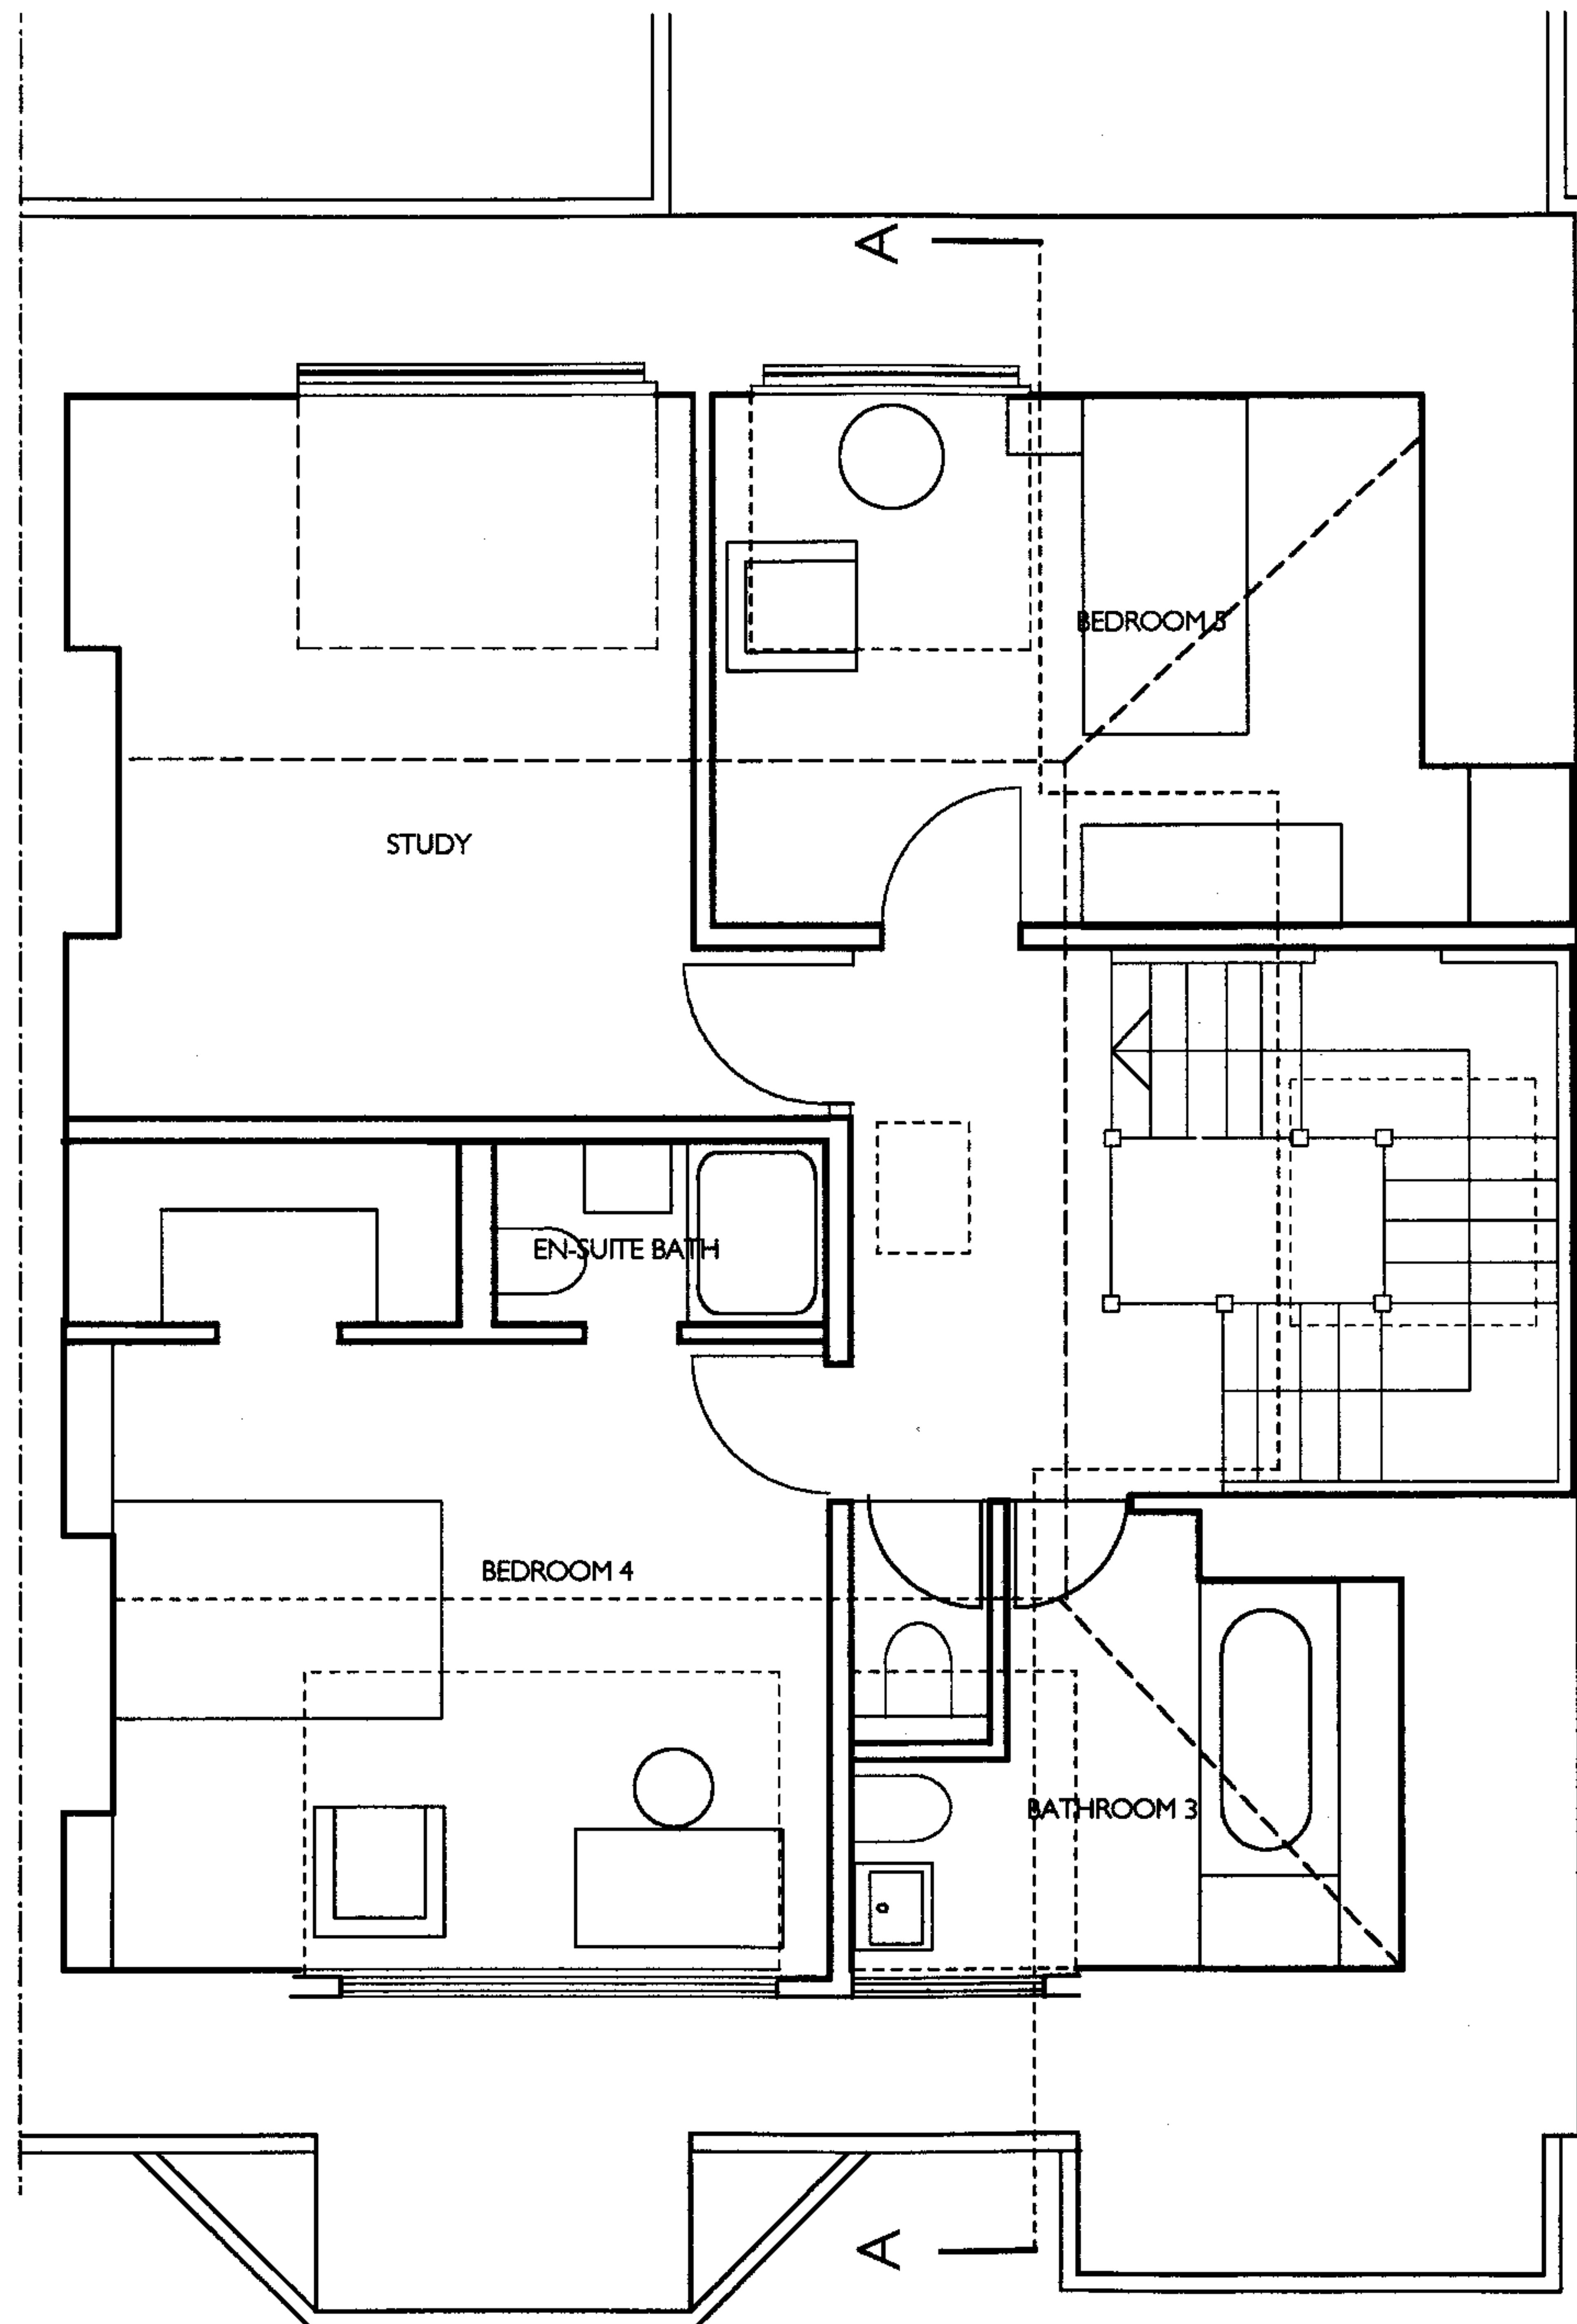

RECEIVED
- 3 APR 2007

STUDIO VRANICKI 27 UPPER PARK ROAD LONDON NW3 2UW T 020 7586 6364 F 020 7483 2214 e info@studiovrnicki.com	PROJECT		3 CLORANE GDNS, NW3		JOB NO
	TITLE		PROPOSED SECOND FLOOR PLAN		DRG NO
	SCALE	DATE	DRAWN	CHECKED	REV
	1 : 50	29/03/07			

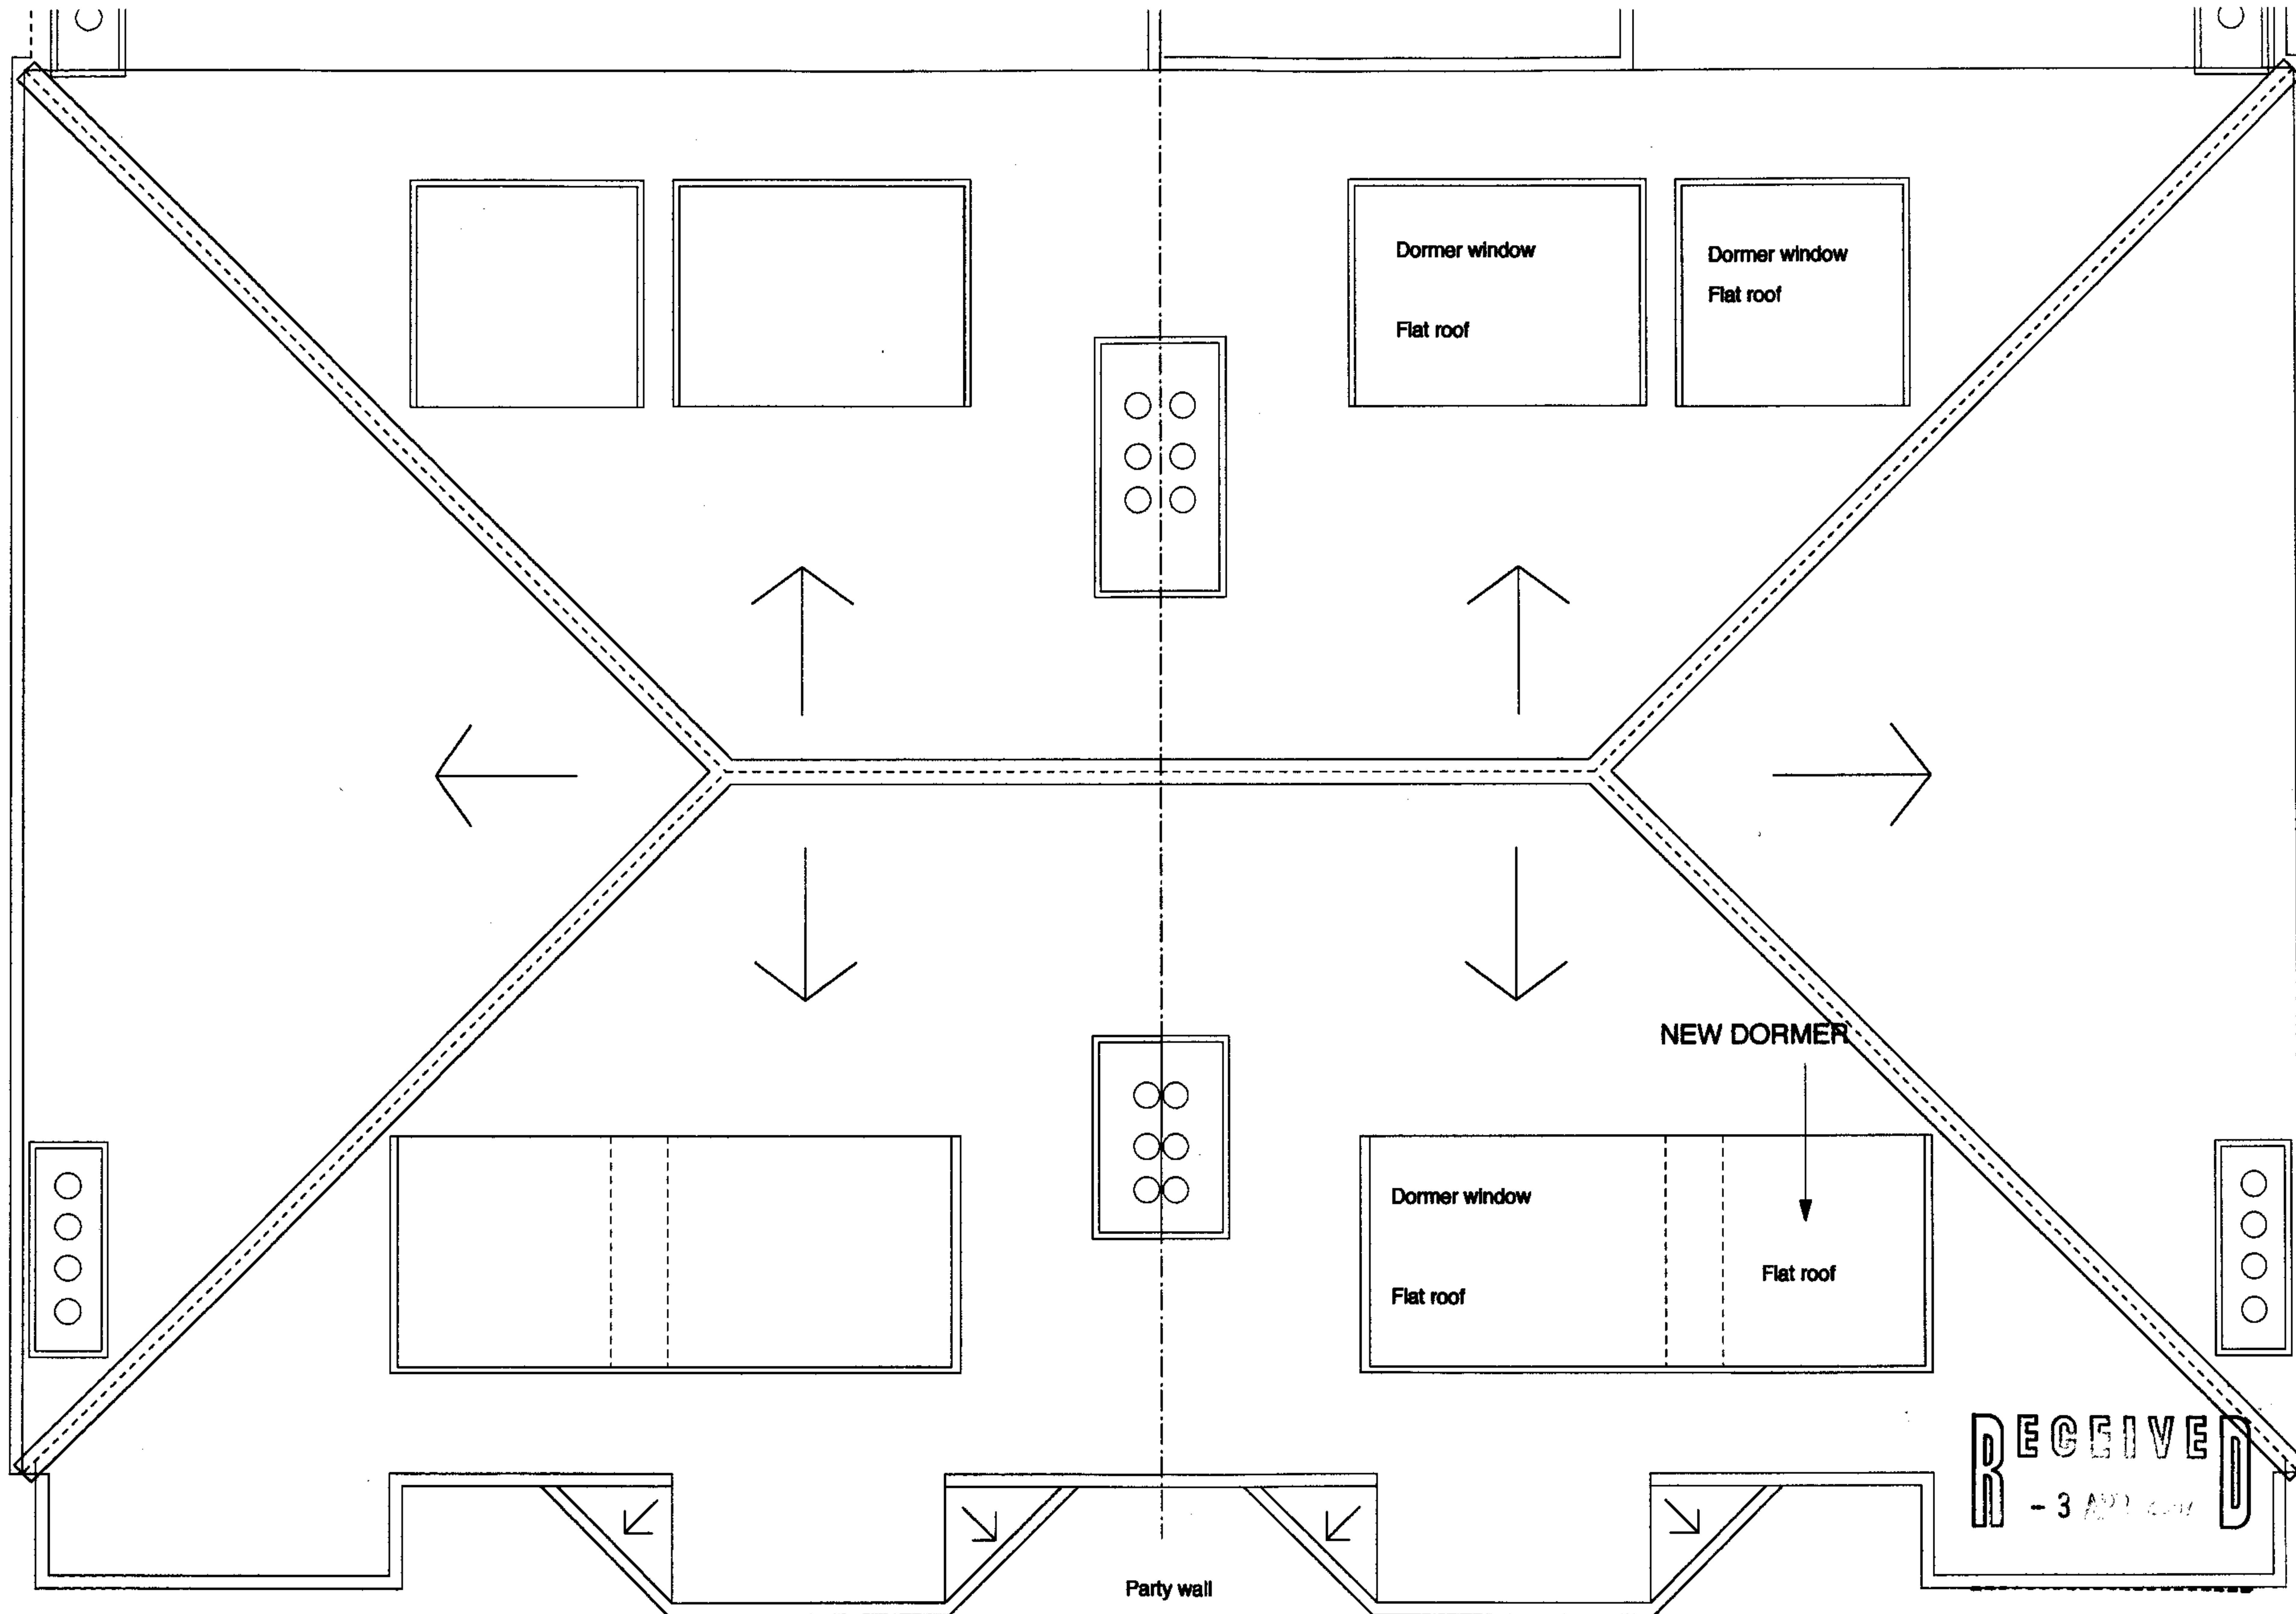


5 CLORANE GDNS

3 CLORANE GDNS

PROPOSED ROOF PLAN

STUDIO VRANICKI 27 UPPER PARK ROAD LONDON NW3 2UW T 020 7586 6364 F 020 7483 2214 e info@studiovrانicki.com		PROJECT 3 CLORANE GDNS, NW3		JOB NO 133	
		TITLE PROPOSED ROOF PLAN		DRG NO 133-09	
SCALE 1 : 50	DATE 29/03/07	DRAWN	CHECKED	REV	

NEW DORMER TO MATCH
THE ONE AT 5 CLORANE GDNS

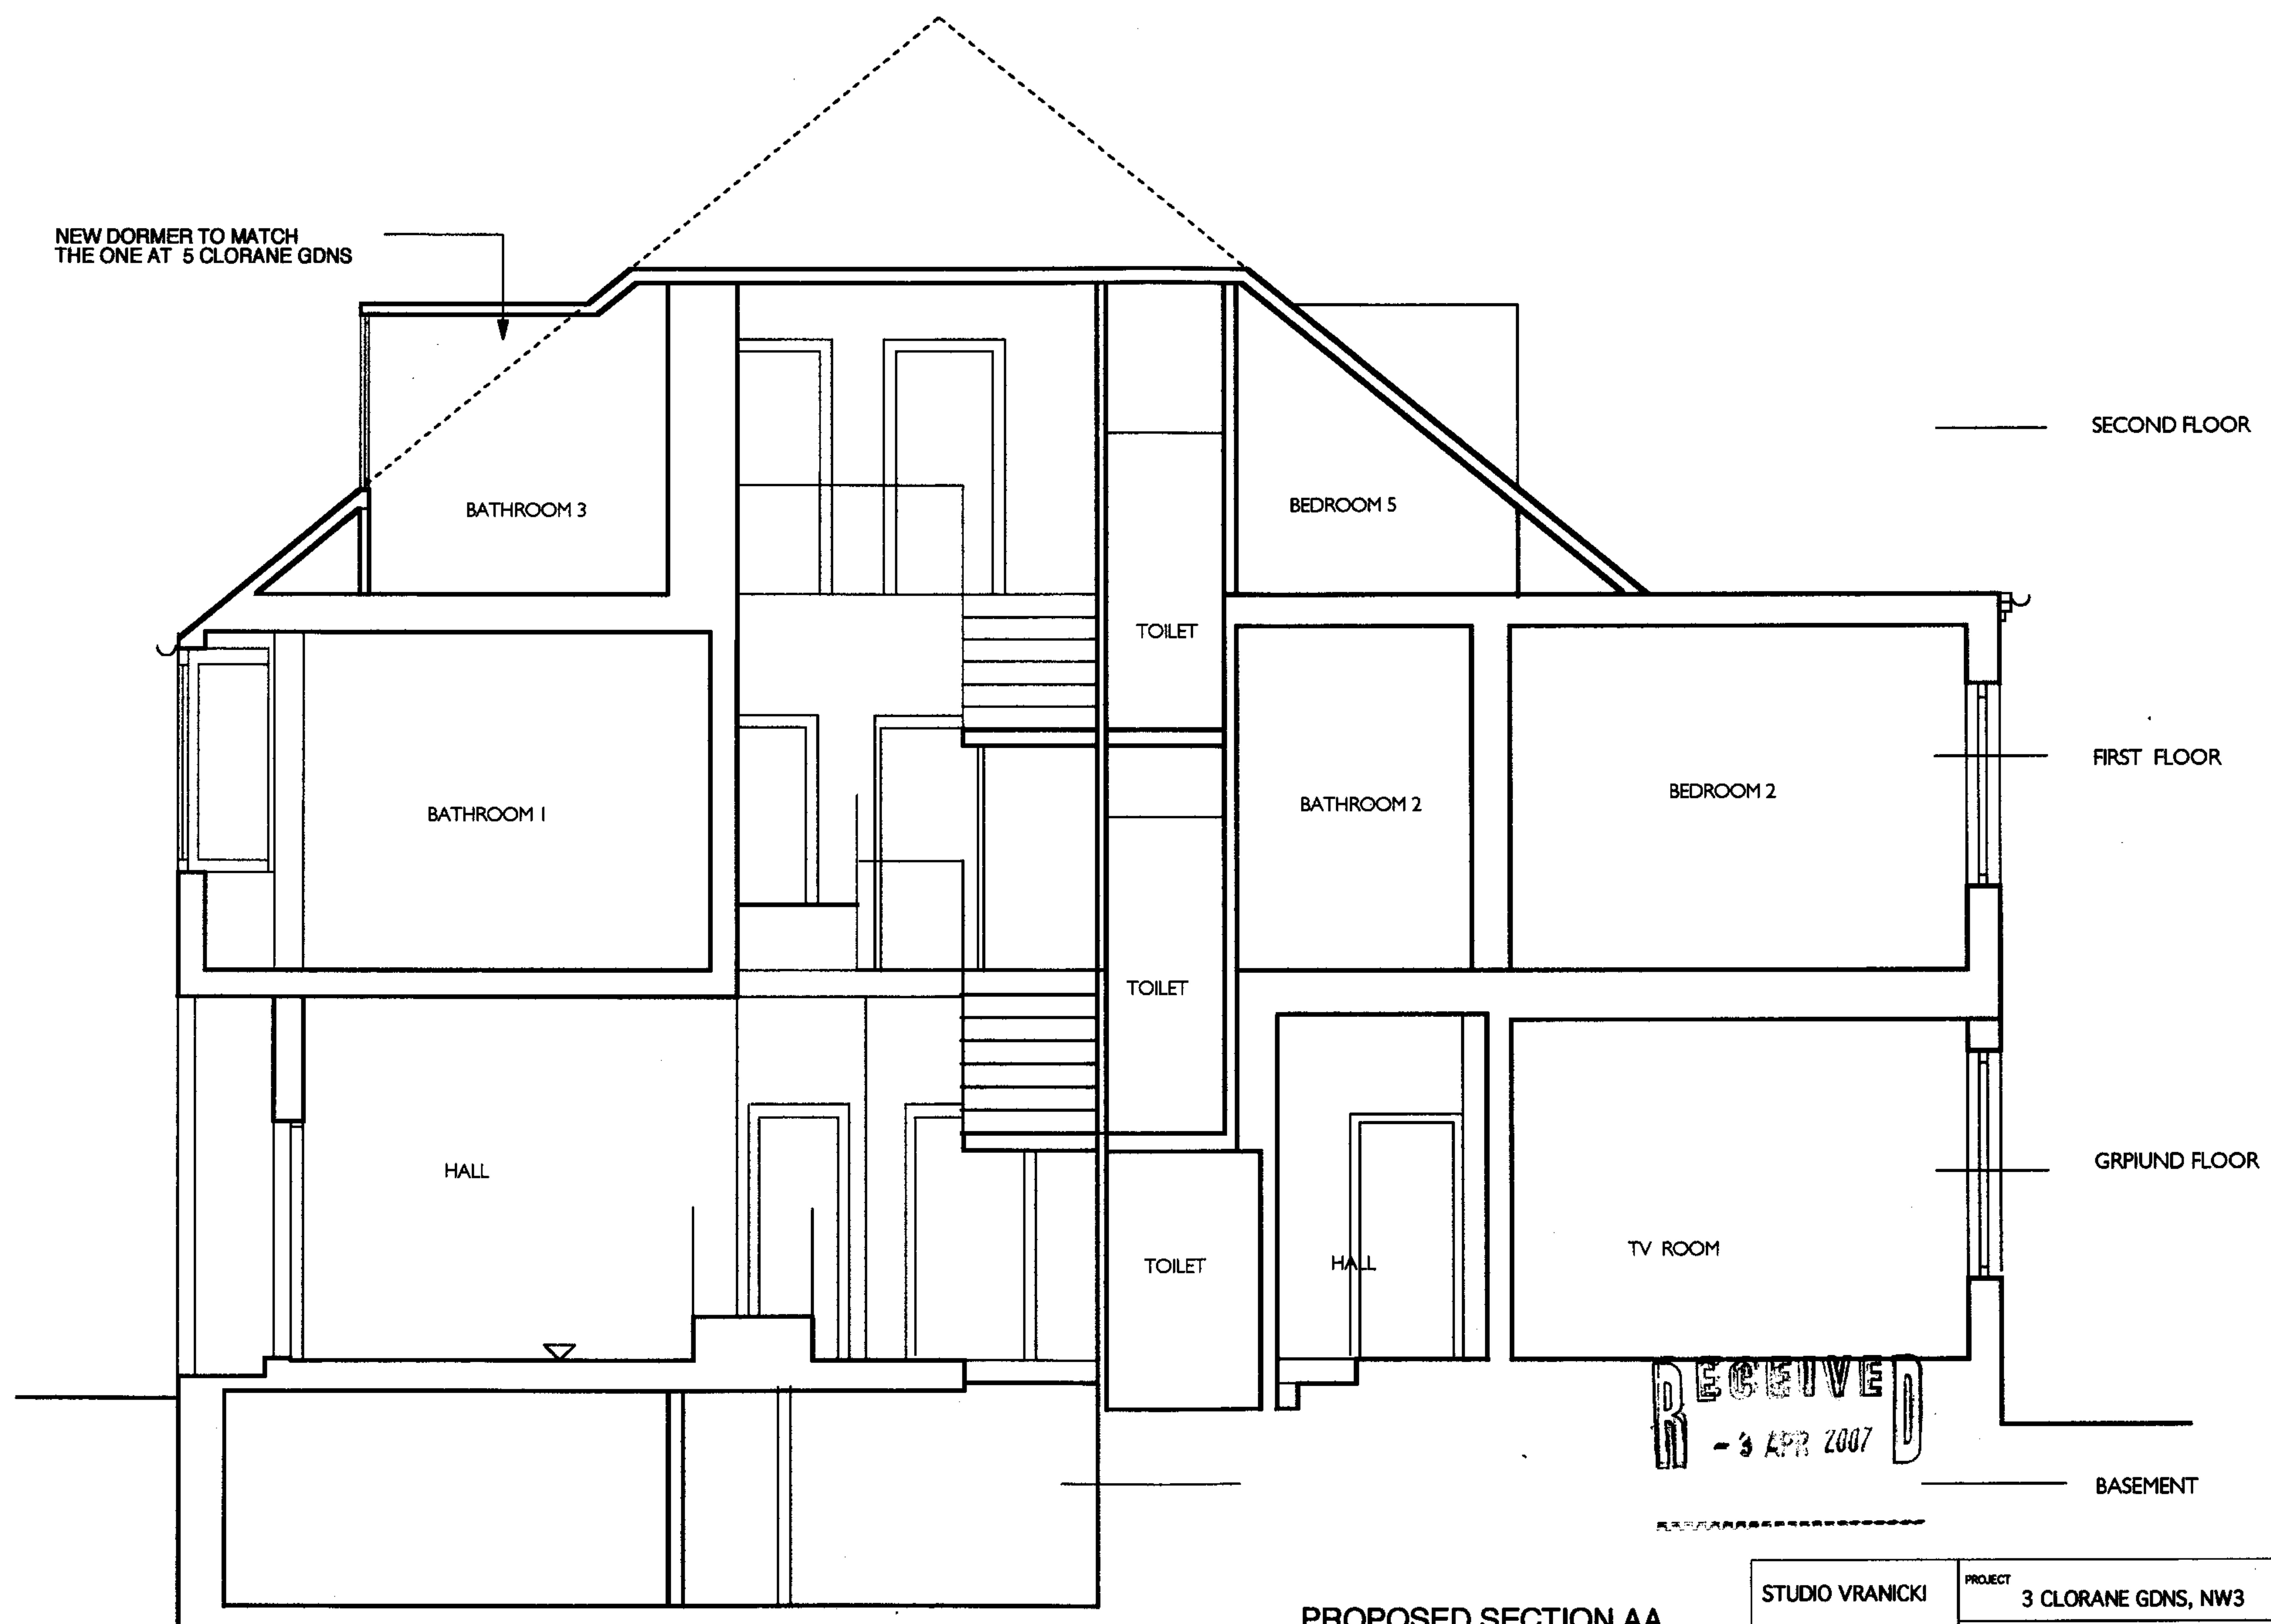

PROPOSED SECTION AA

STUDIO VRANICKI		PROJECT 3 CLORANE GDNS, NW3		JOB NO 133	
27 UPPER PARK ROAD LONDON NW3 2UW T 020 7586 6364 F 020 7483 2214 e info@studiovrانicki.com		TITLE PROPOSED SECTION AA		DRG NO 133-10	
SCALE 1 : 50	DATE 29/03/07	DRAWN	CHECKED	REV	



5 CLORANE GDNS

Party wall

3 CLORANE GDNS

PROPOSED FRONT ELEVATION

RECEIVED
- 3

STUDIO VRANICKI 27 UPPER PARK ROAD LONDON NW3 2UW T 020 7586 6364 F 020 7483 2214 e info@studiovrnicki.com	PROJECT 3 CLORANE GDNS, NW3		JOB NO 133	
	TITLE PROPOSED FRONT ELEVATION		DRG NO 133-11	
	SCALE 1 : 50	DATE 29/03/07	DRAWN	CHECKED
			REV	